




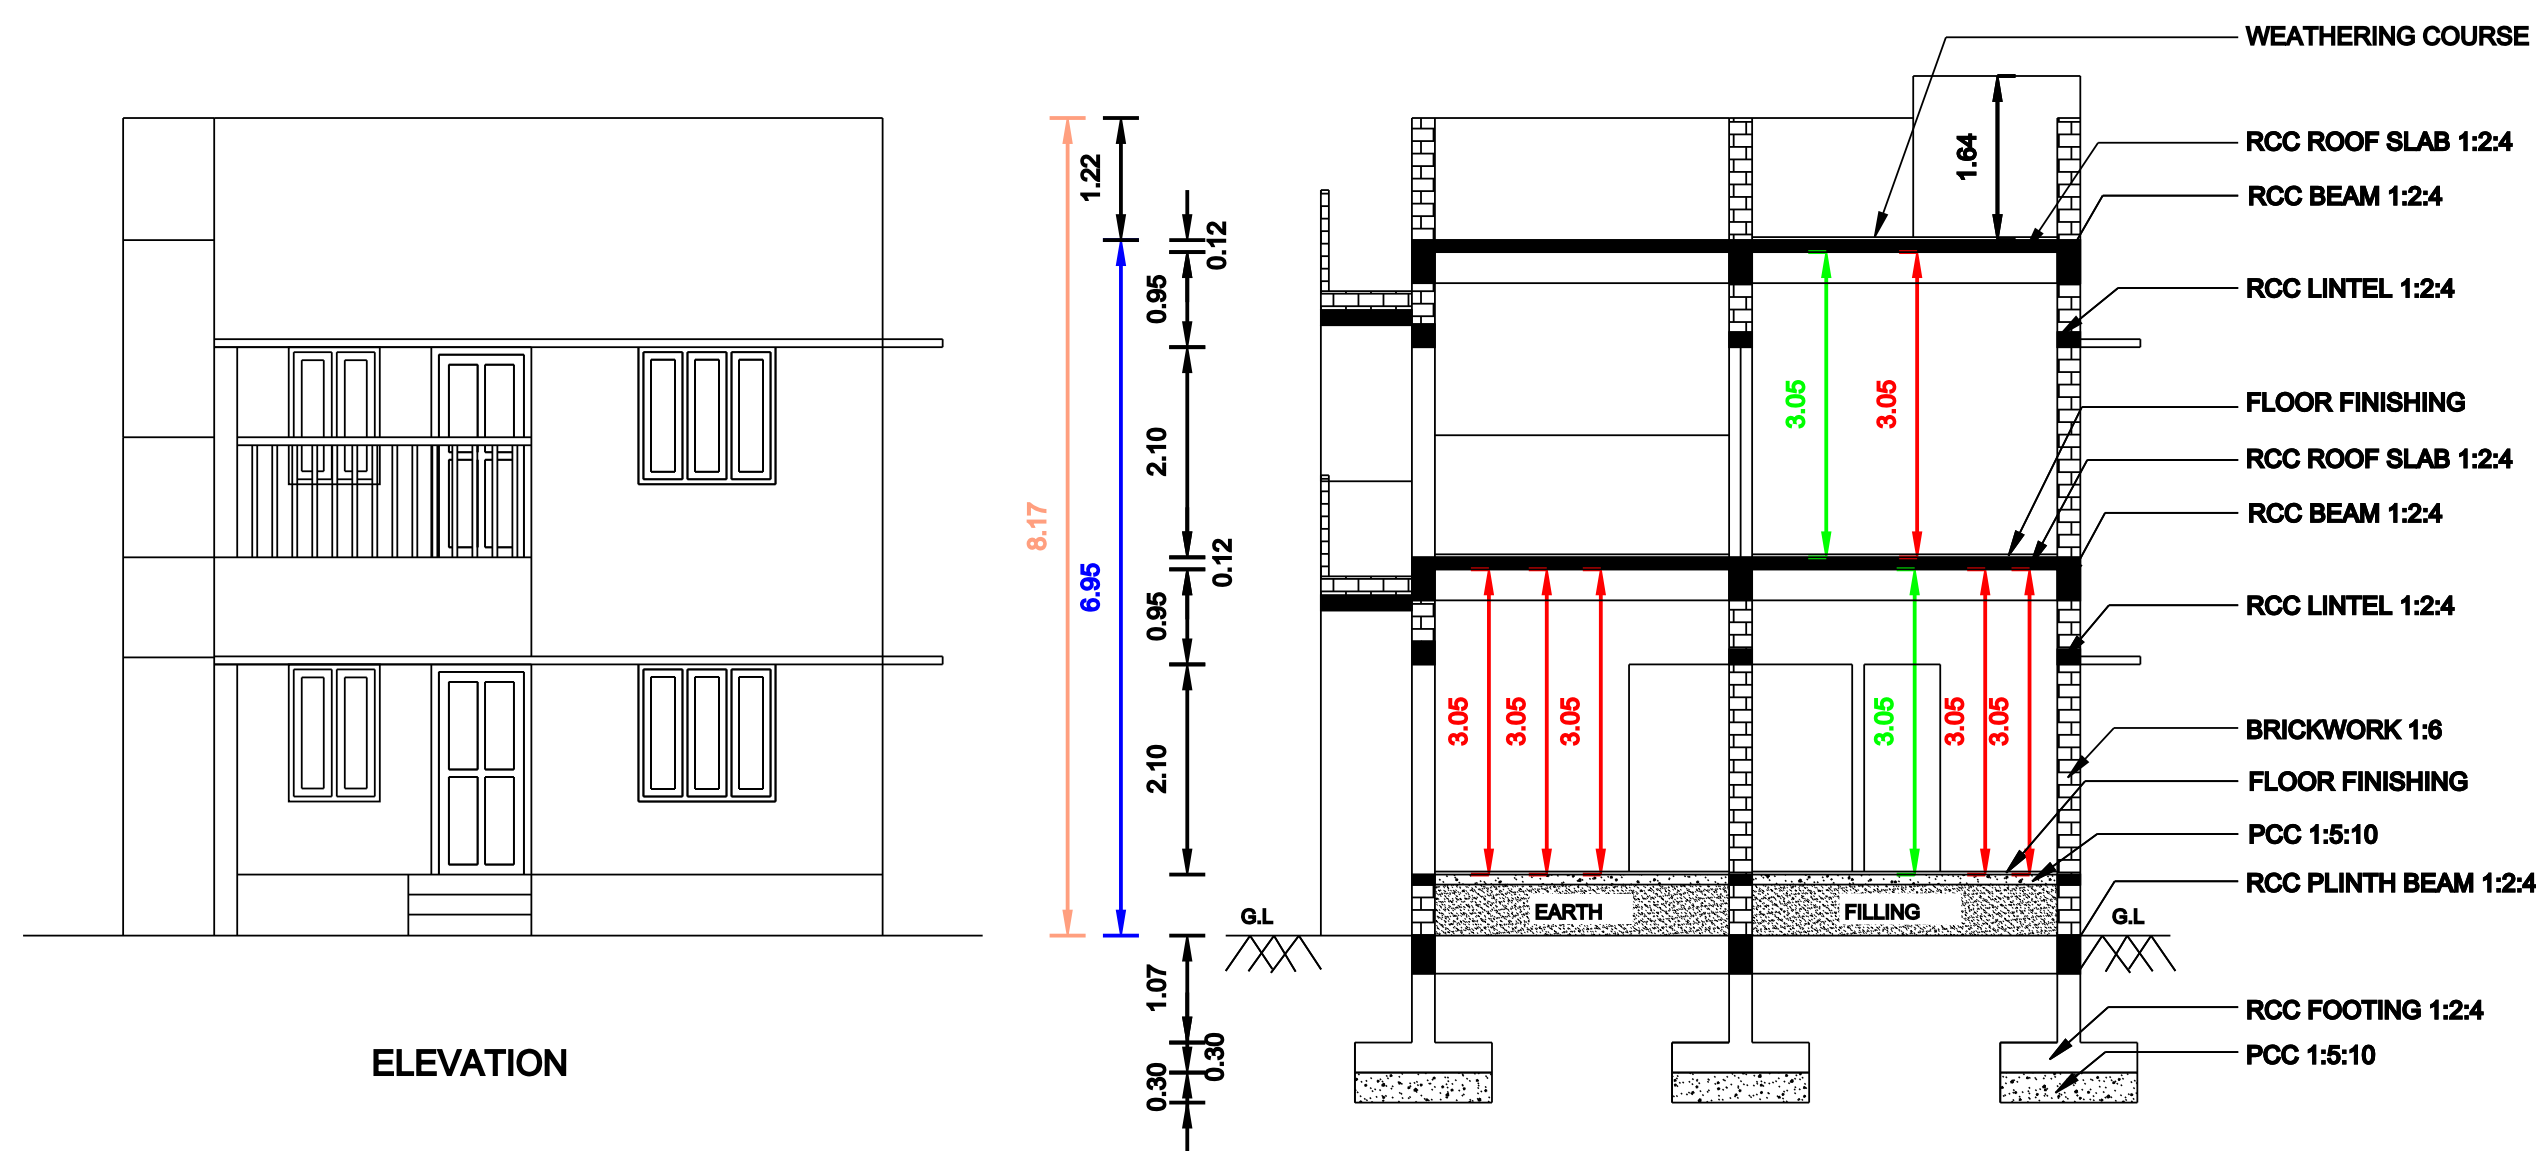

ELEVATION

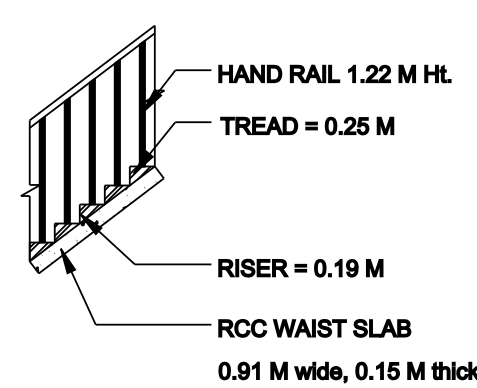


STAIRCASE DETAILS

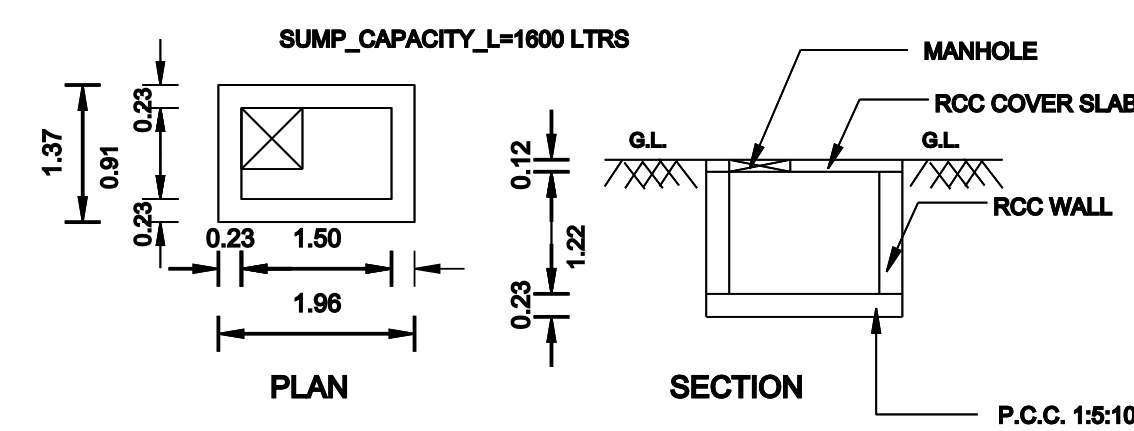


U.G. SUMP FOR DRINKING WATER

SECTION AT 'AB'

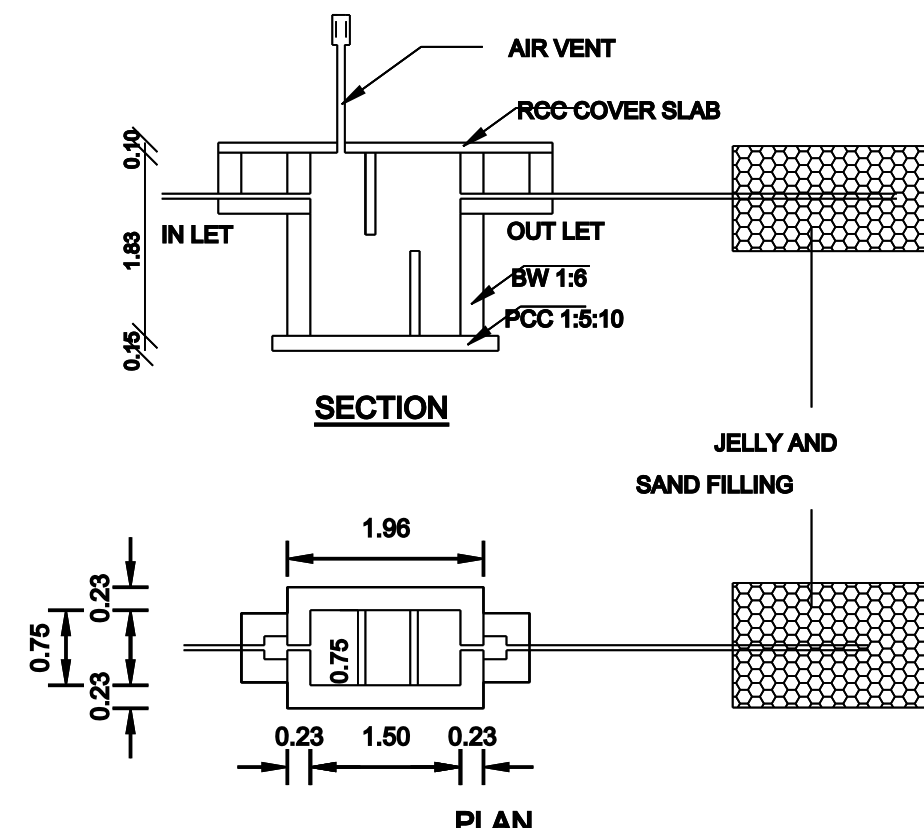


SEPTIC TANK DETAILS

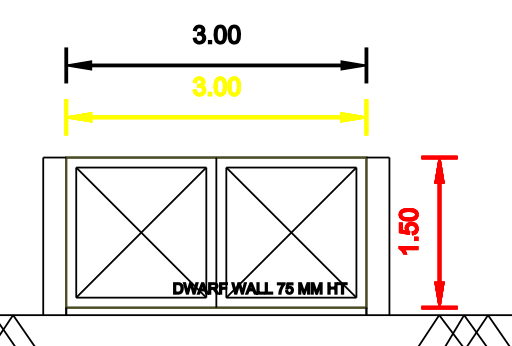

MAIN GATE




TOPO PLAN

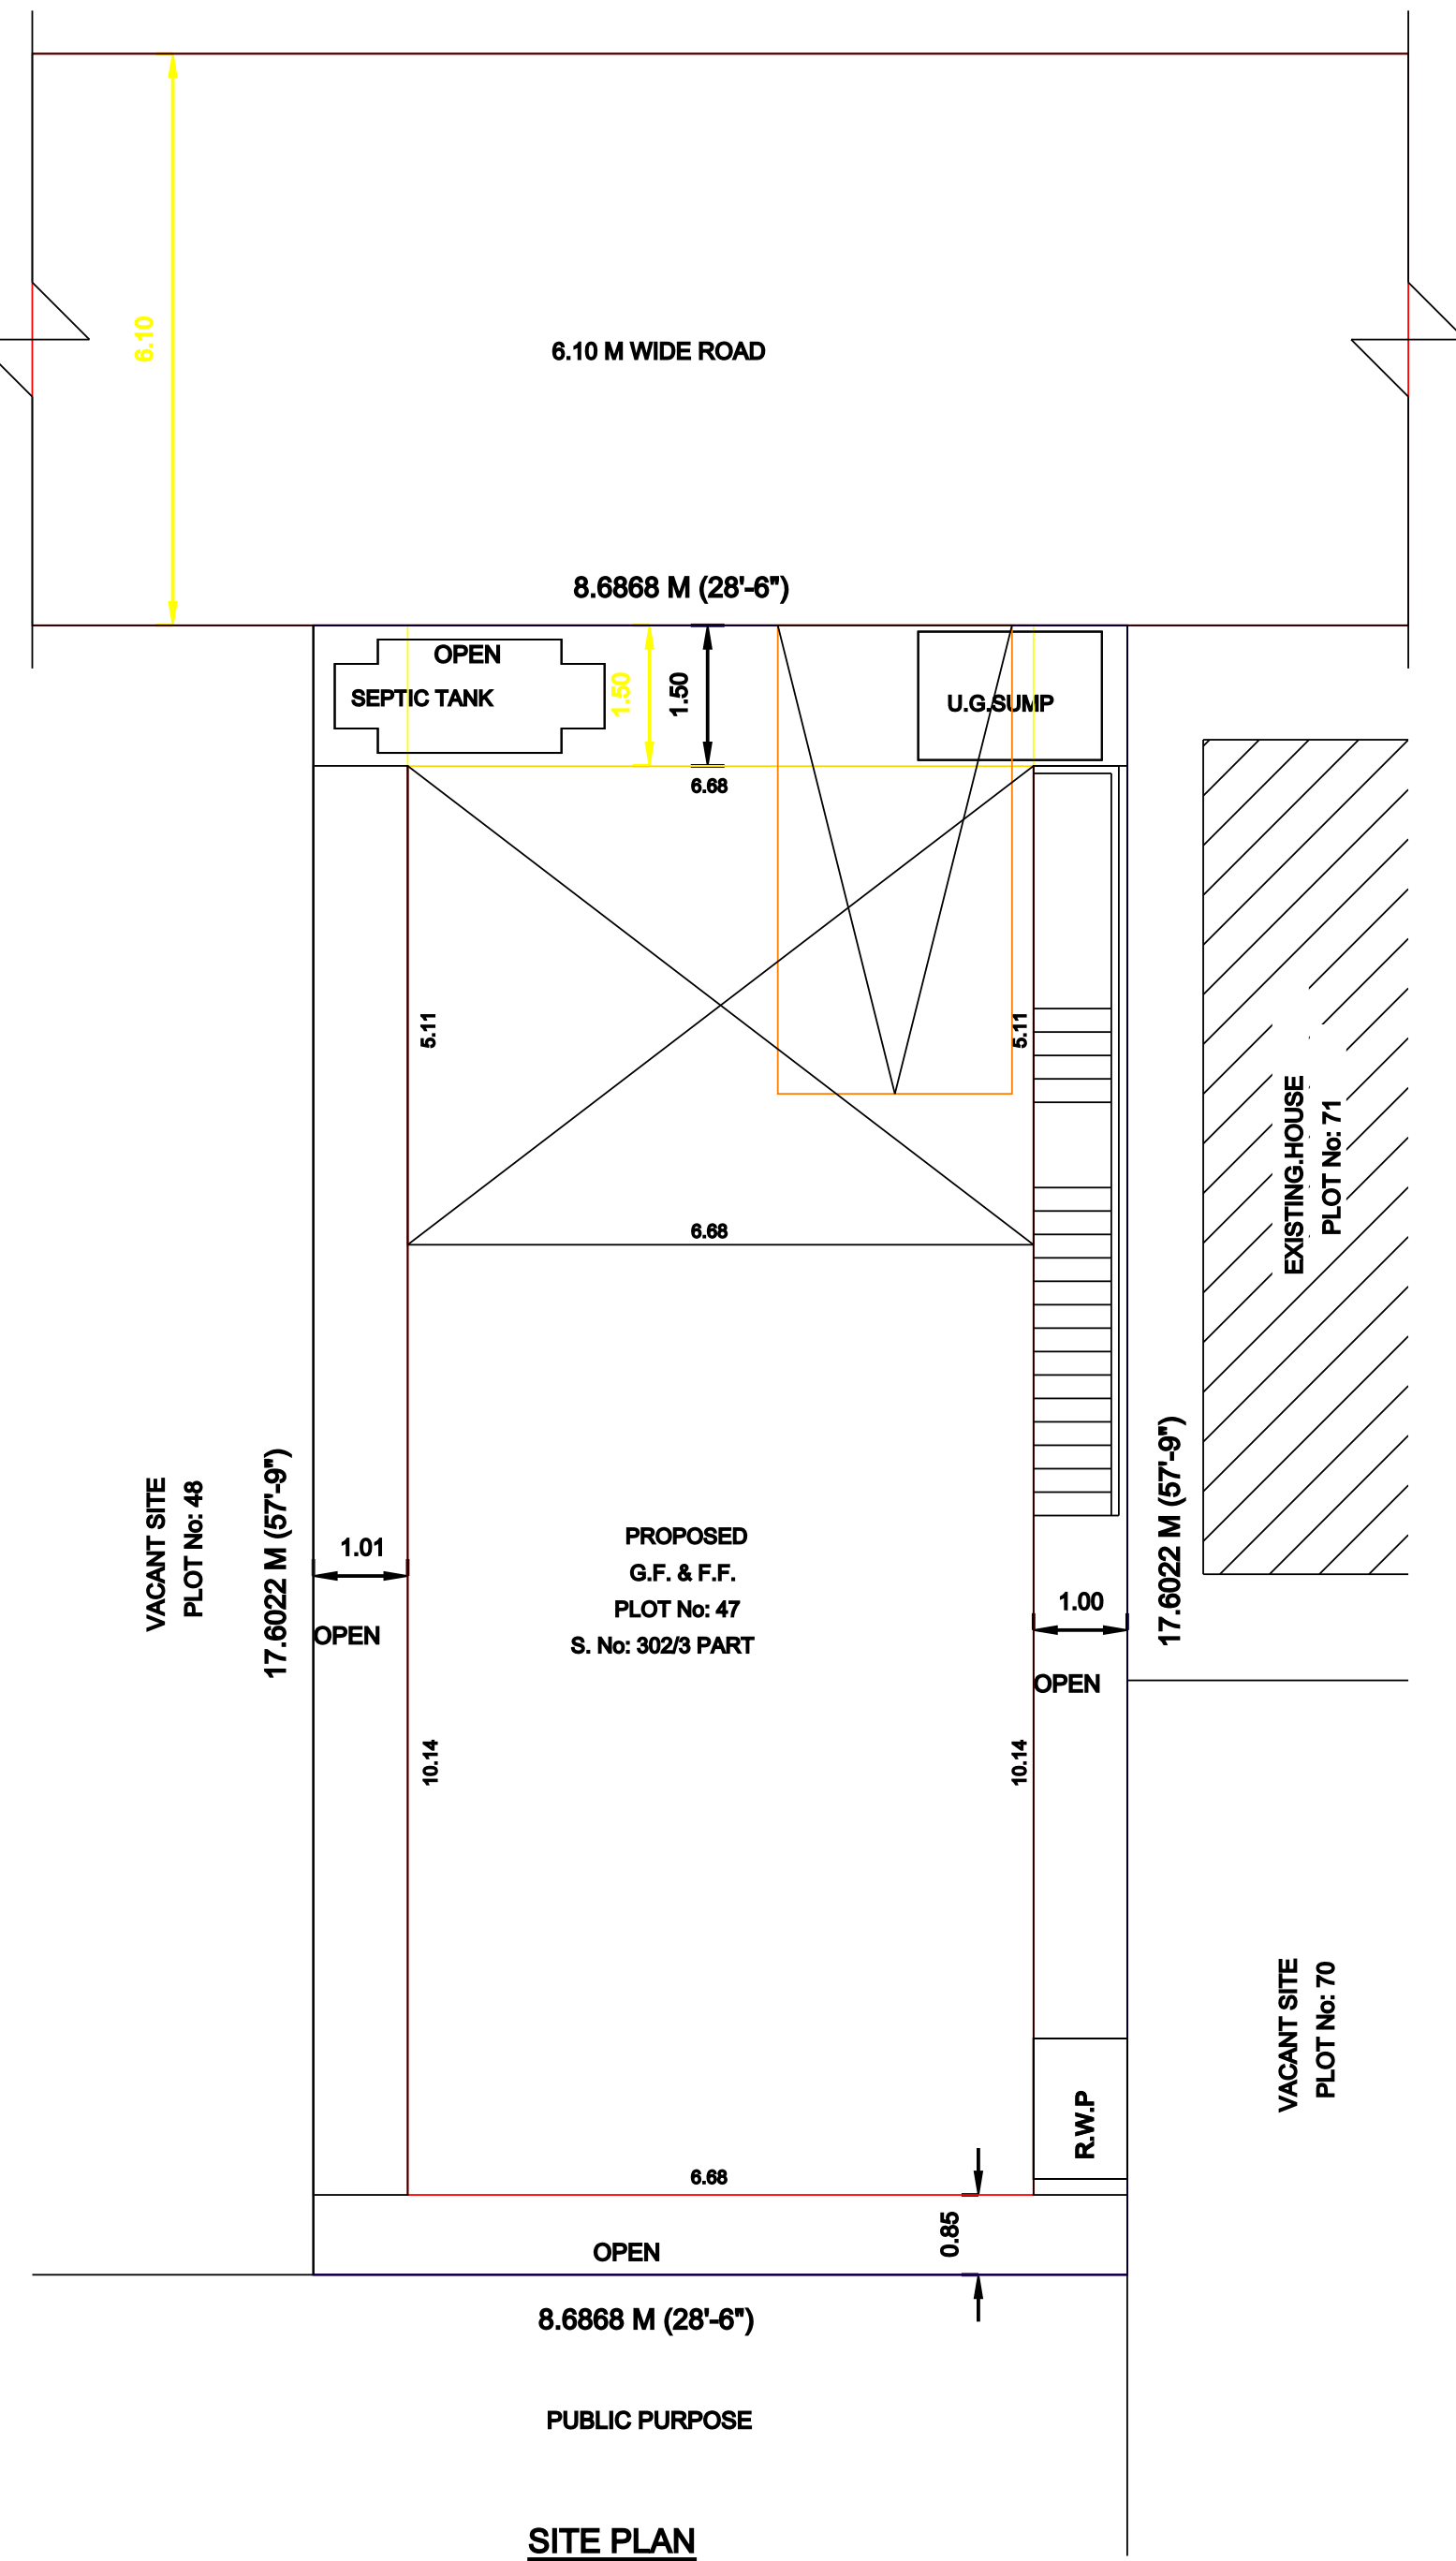

SITE PLAN

SCALE - 1:100

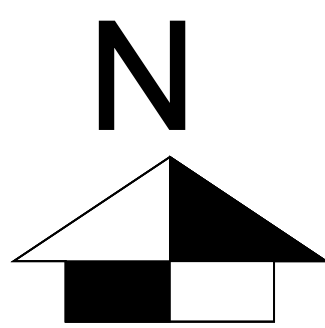

PLAN INFO
PLOT_AREA_M2 = 152.91
AS_PER_DOCUMENT = 152.91
FMB_OR_PLR = 152.91
AS_AT_SITE = YES
PATTA_NO = 0
SINGLE_FAMILY_BLDG = YES
CRZ = NO
BLK_1_LVL_0_REAR_SETBACK = NO
SECURITY_ZONE = NO
ACCESS_WIDTH_M =8.67
ROAD_WIDTH = 6.10
ROAD_LENGTH = 250
AREA_TYPE = OTHERS
AVG_PLOT_DEPTH = 17.60
AVG_PLOT_WIDTH = 8.67
LAND_USE_ZONE = RESIDENTIAL
BUILDING_NEAR_TO_RIVER = NO
IS_SWIMMING_POOL_EXISTS = NO
PLOT_NO = 47
SURVEY_NO = 302/3 PART
DISTRICT = TIRUNELVELI
TALUK = TIRUNELVELI
JURISDICTION_TYPE = PANCHAYAT
OSR_APPLICABLE = NO
PREMIUM_FSI_REQUIRED = NO
IS_APPROVED_LAYOUT = NO
RWH_DECLARED = YES
IF_HERITAGE_TOWN_LESSTHAN_1KM_RADIUS = NO

Plan showing the proposed construction of Dwelling
house in ground floor and first floor in Plot No: 47,
S.No: 302/3 part of Thenpathu Village, Thenpathu
Panchayat, Manur Panchayat Union.

JOINERY DETAILS:		NOTE:	
D	- DOOR	- 1.00 X 2.10	SCALE - 1:100. ALL DIMENSIONS ARE IN 'METRE' RAIN WATER COLLECTION PIT TO BE PROVIDED
D1	- DOOR	- 0.91 X 2.10	
D2	- DOOR	- 0.78 X 2.10	
O	- OPEN	- 1.22 X 2.10	
O1	- OPEN	- 1.00 X 2.10	
FW	- FRENCH WINDOW	- 1.52 X 1.83	
W	- WINDOW	- 1.37 X 1.37	
W1	- WINDOW	- 0.91 X 1.37	
W2	- WINDOW	- 1.52 X 0.76	
V	- VENTILATOR	- 0.91 X 0.61	
AREA DETAILS		Sq.M.	Sq.Ft.
☐	APPLICANT'S SITE	152.91	1645.88
☐	PRO. CONSTRUCTION IN G.F. (INCLUDING STAIR)	108.88	1171.94
☒	PRO. CONSTRUCTION IN F.F. (INCLUDING STAIR)	40.30	433.74
OPEN SPACE AVAILABLE		44.03	473.94
☐	ROAD / STREET	EXISTING BUILDING	
Mrs. P. SHAMEEMA SHERIN.		 Er. T. MARIMUTHU, D.C.E., Registered Engineer Grade - II 1918M, Thiruvanthapuram Road, Vennarpettai, Tirunelveli - 3. Cell : 94432 91082	
APPLICANT.		REGISTERED ENGINEER.	

