
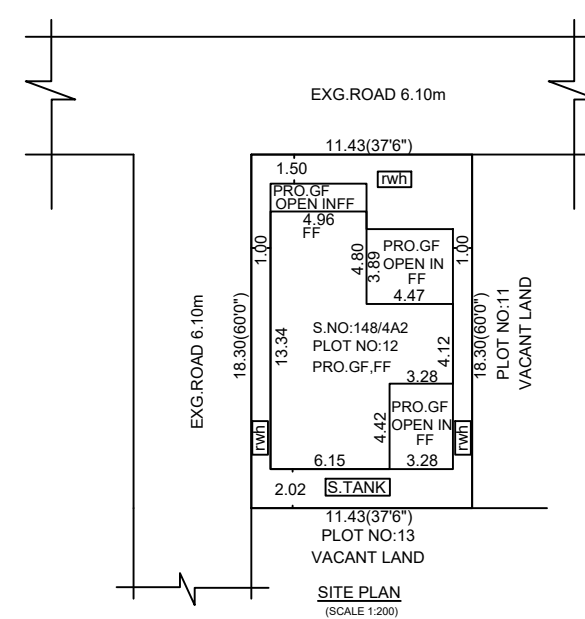
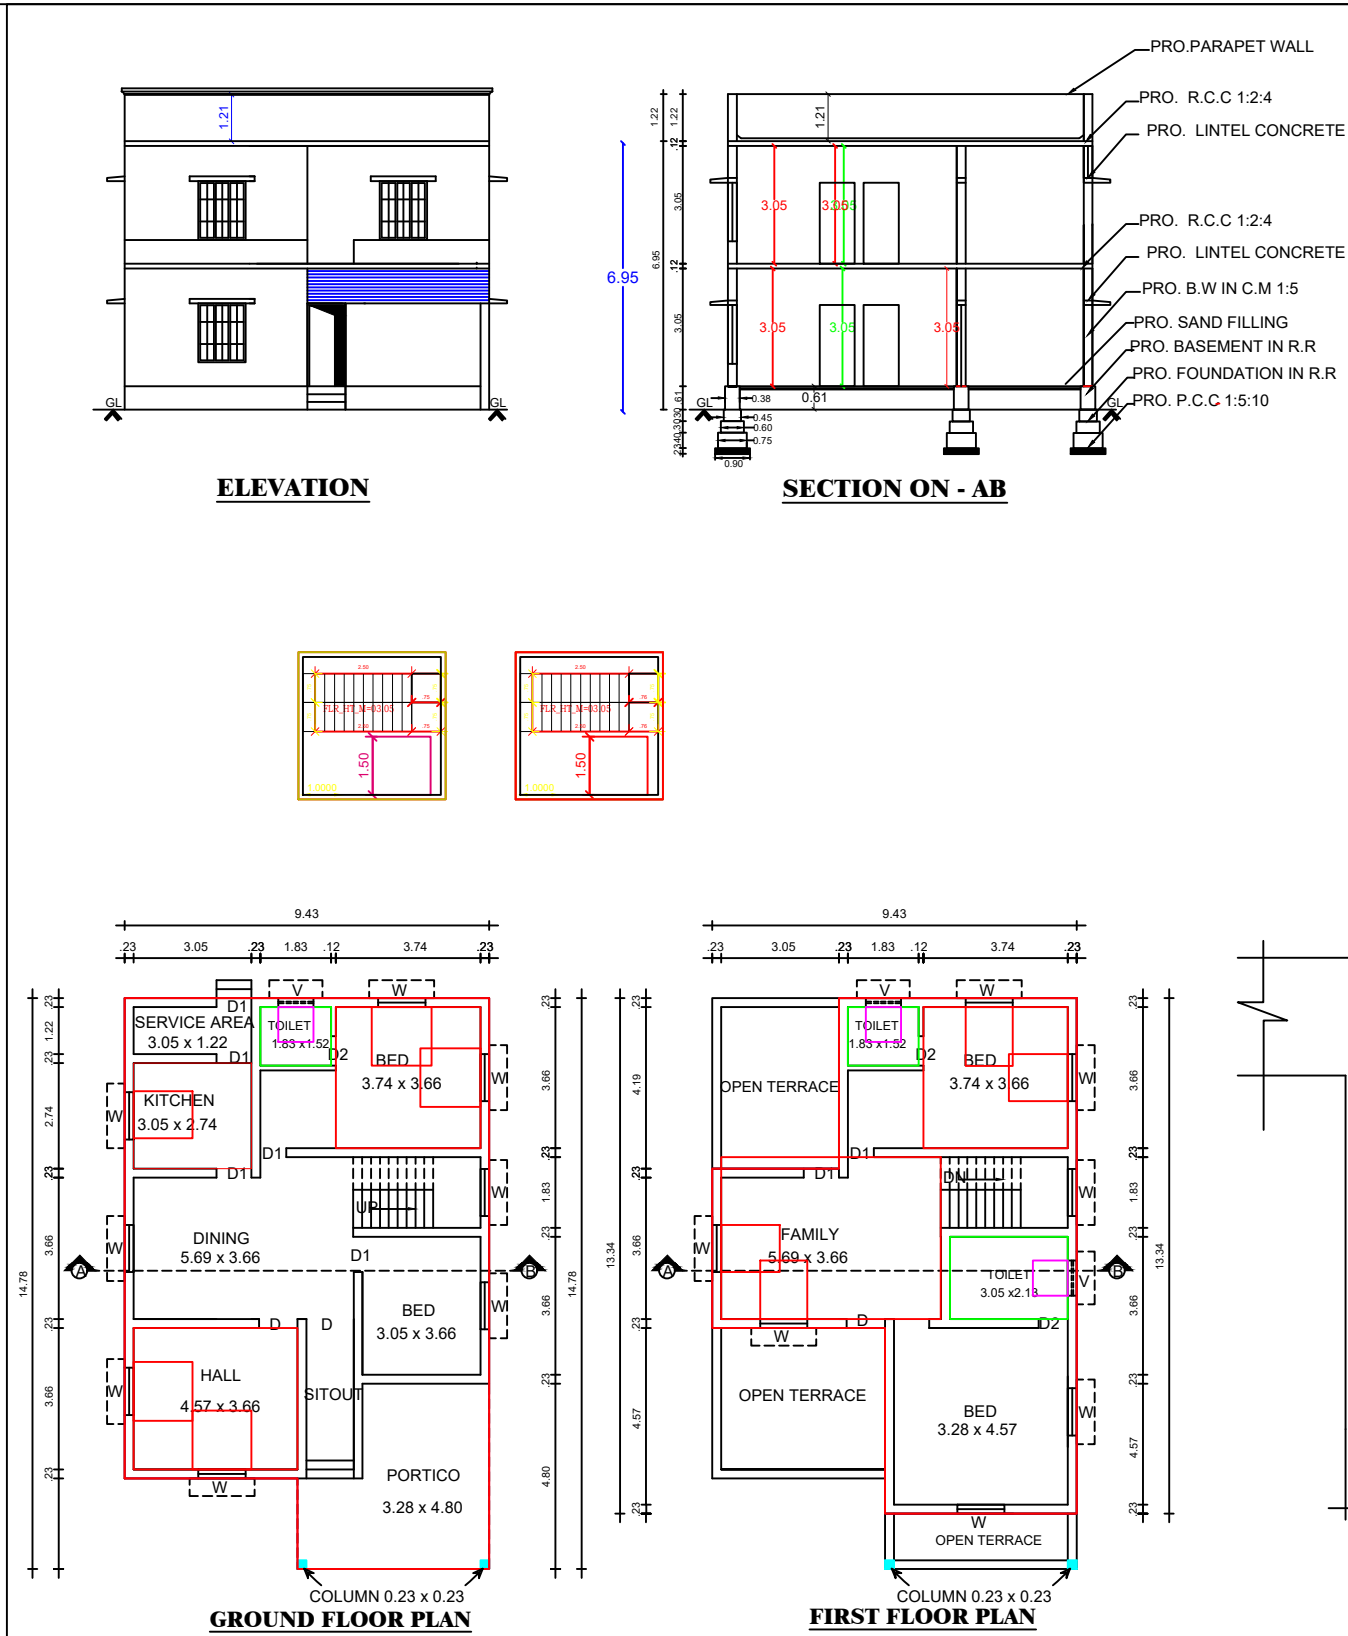


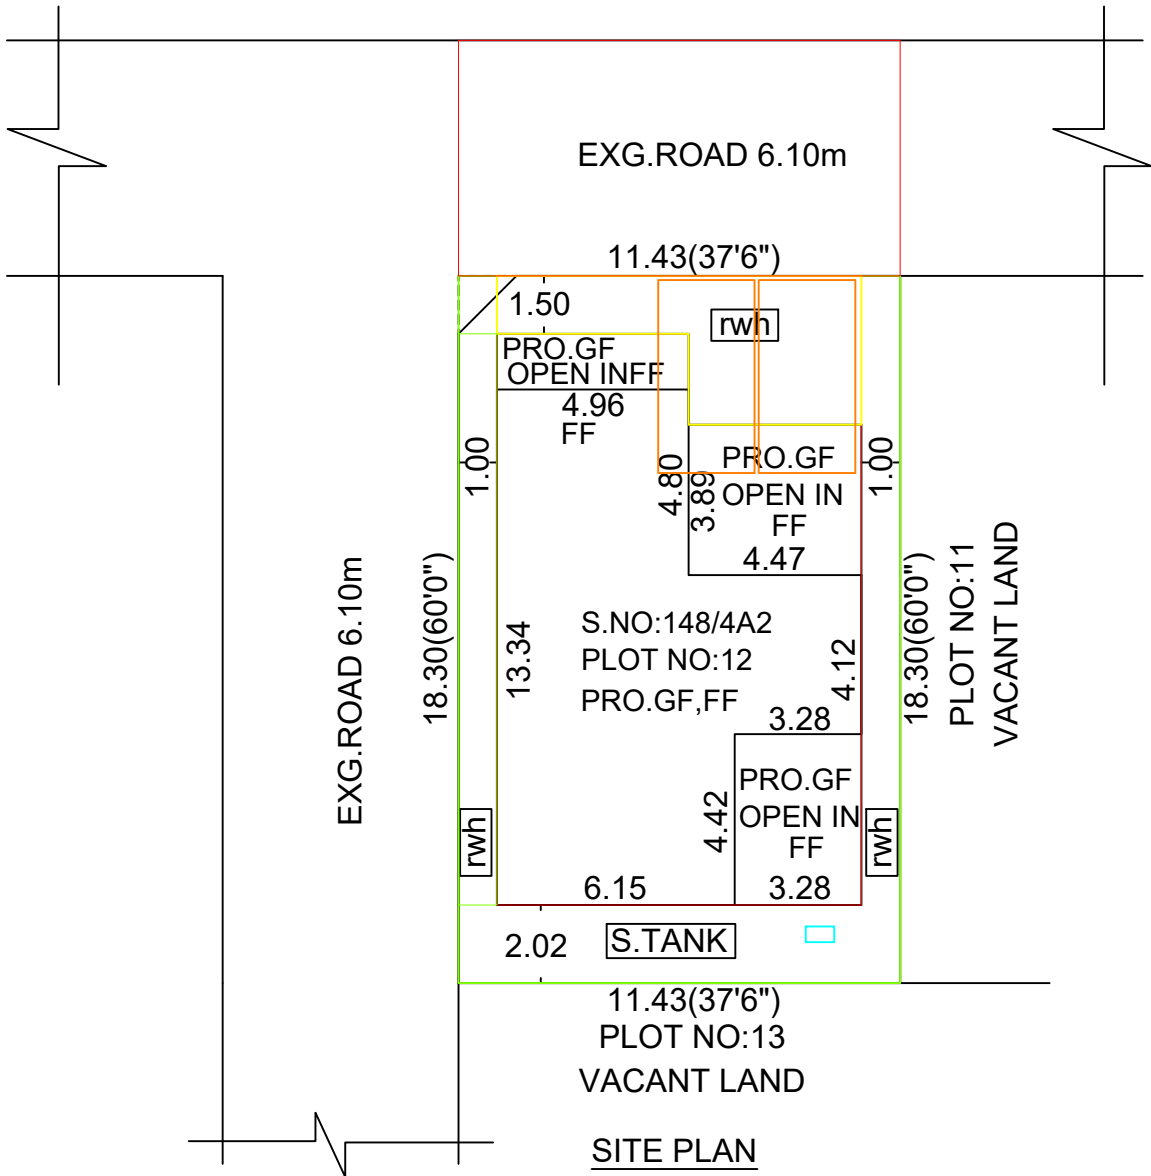

PLAN SHOWING THE PROPOSED CONSTRUCTION OF DWELLING HOUSE IN PLOT NO: 12, S.NO:148/4A2 AT "J.J. NAGAR A COLONY" REDDIYARPATTI VILLAGE &REDDIYARPATTI PANCHAYAT, PALAYAMKOTTAI PANCHAYAT UNION , PALAYAMKOTTAI TALUK,TIRUNELVELI DISTRICT.

TOPO PLAN
(not to scale)

STAIR DETAIL

SEPTIC TANK AND TRENCH

JOINERY			
D	DOOR	1.00 X 2.10	W Window 1.22 X 1.52
D1	DOOR	0.91 X 2.10	V Ventilator 0.91 X 0.61
D2	DOOR	0.76 X 2.10	
AREA DETAILS		SQ.MT	SQ.FT
	SITE AREA	209.03	2250.00
	PRO.GROUND FLOOR	128.90	1387.47
	PRO.FIRST FLOOR	89.86	967.25
	TOTAL FLOOR	218.76	2354.72
	OPEN SPACE	80.13	862.53
	ROAD		
RAIN WATER COLLECTING TANK IS TO BE PROVIDED waste water used to garden ALL DIMENSION ARE IN METRE SCALE 1:100&200			
OFFICE USE:-			
APPLICANT:-			
ENGINEER:-			

