
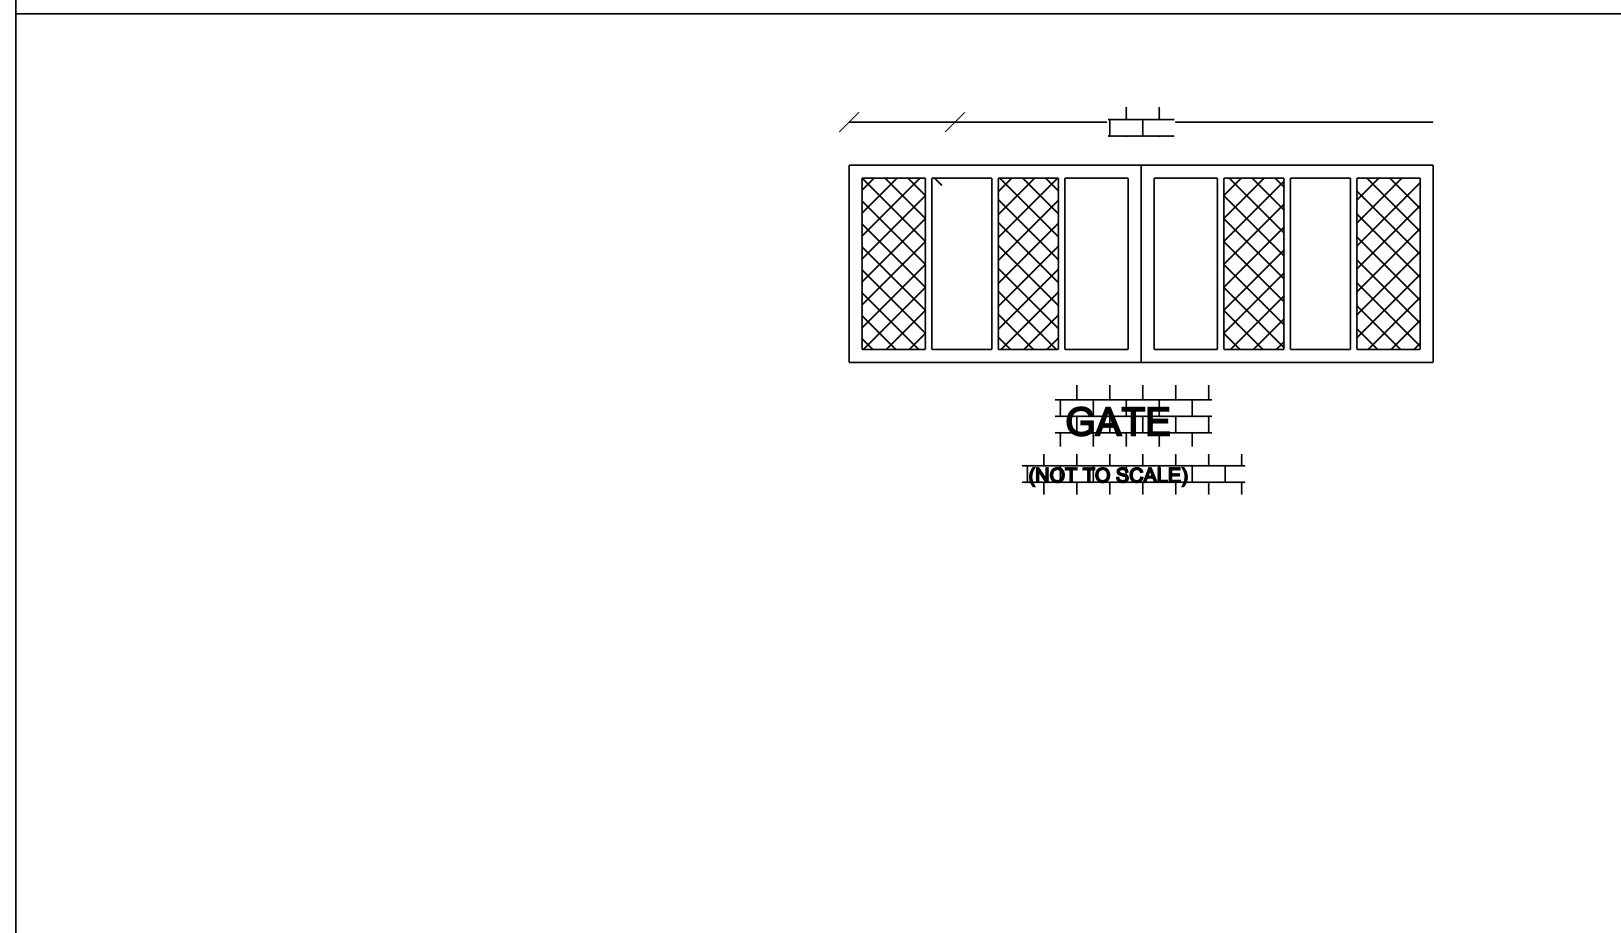
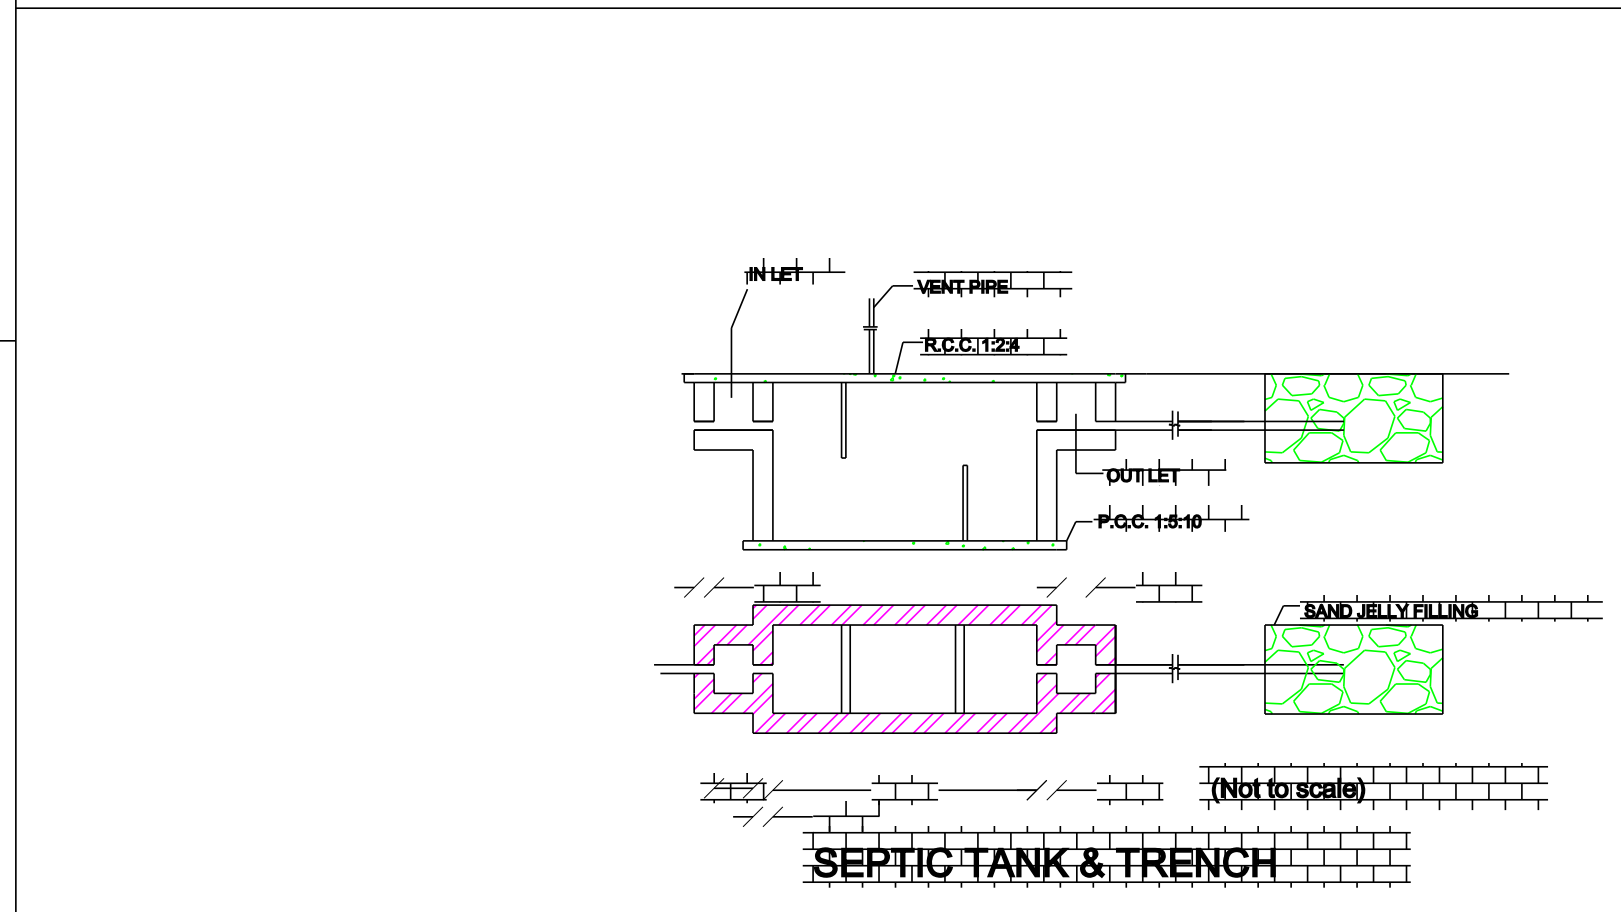
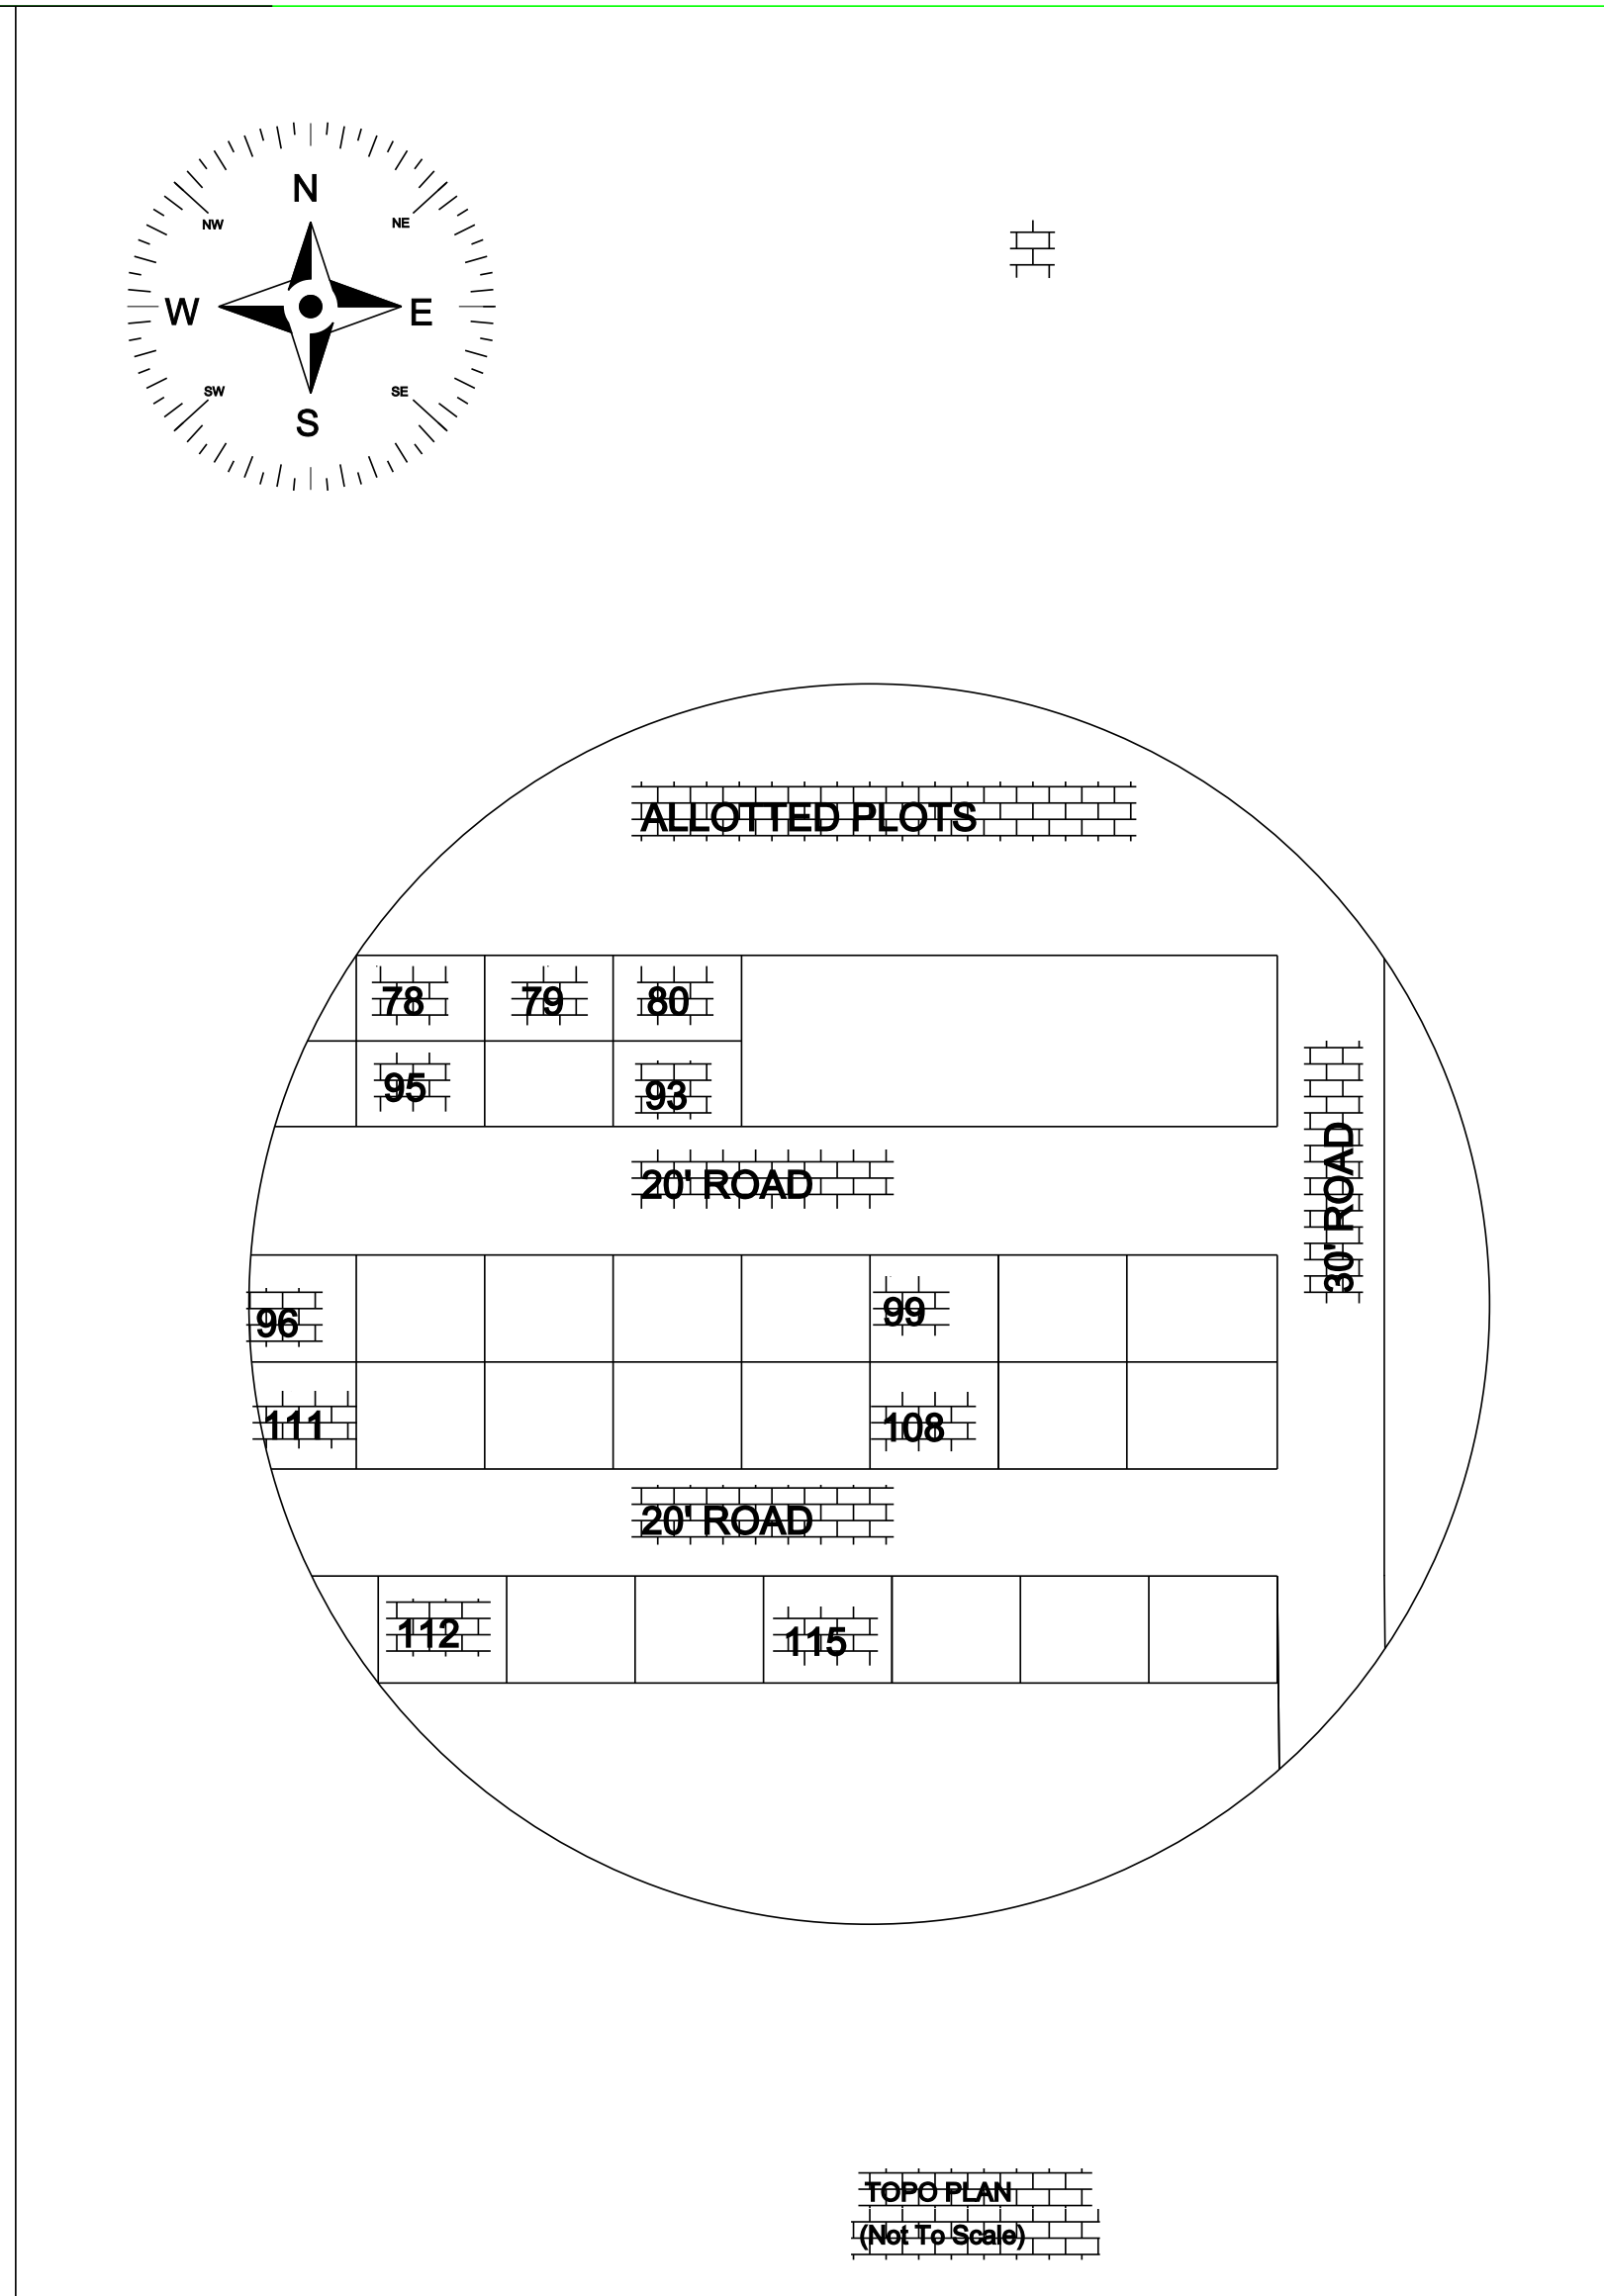
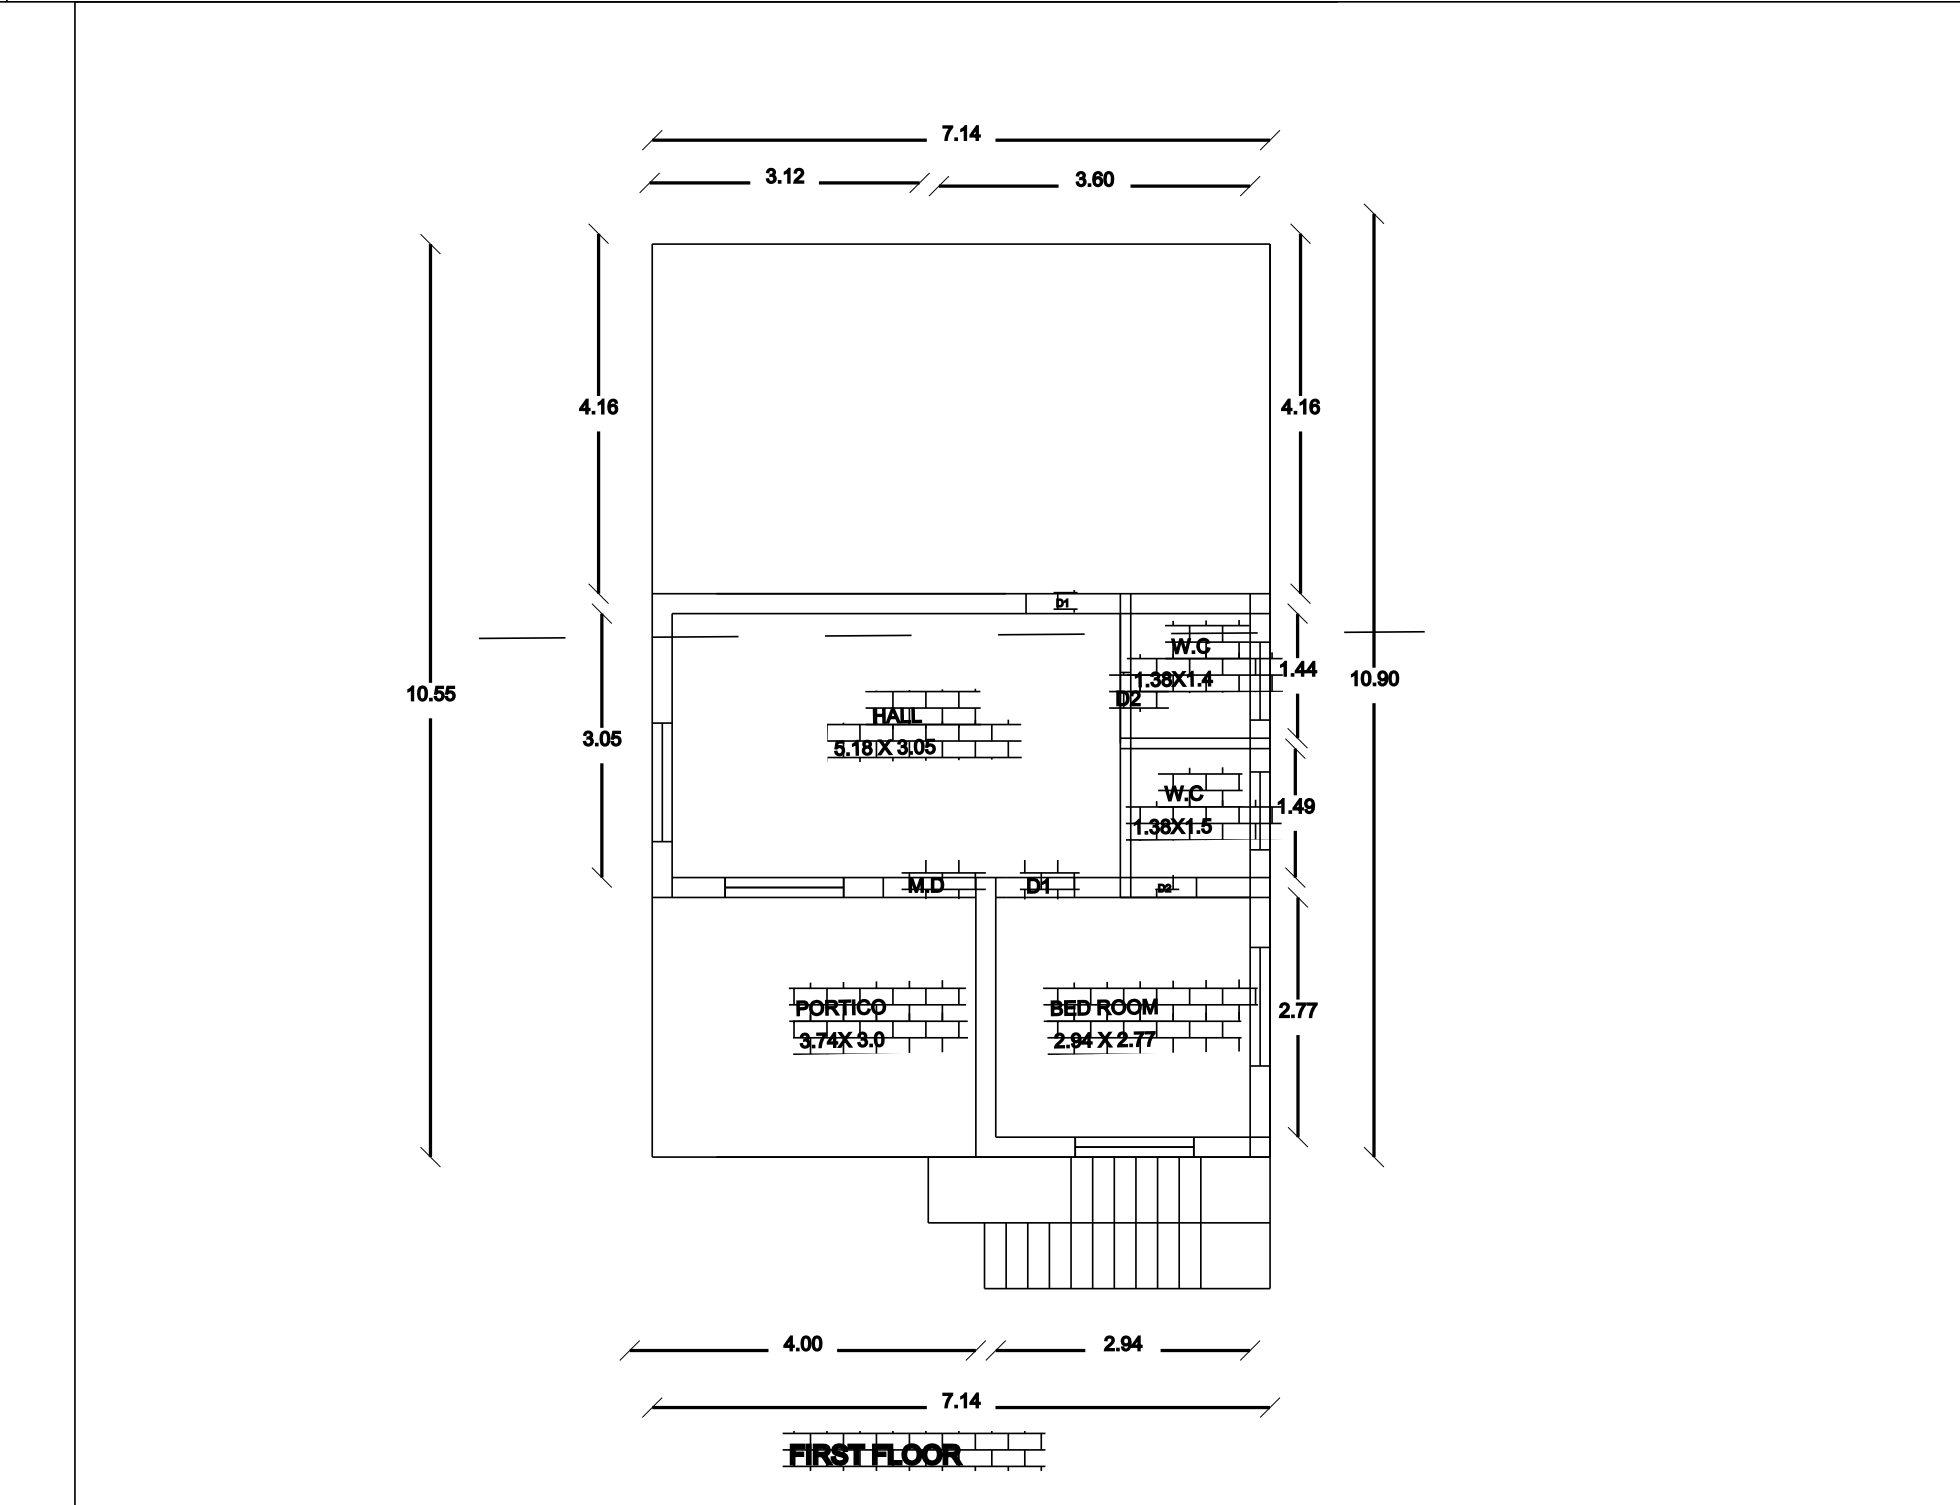
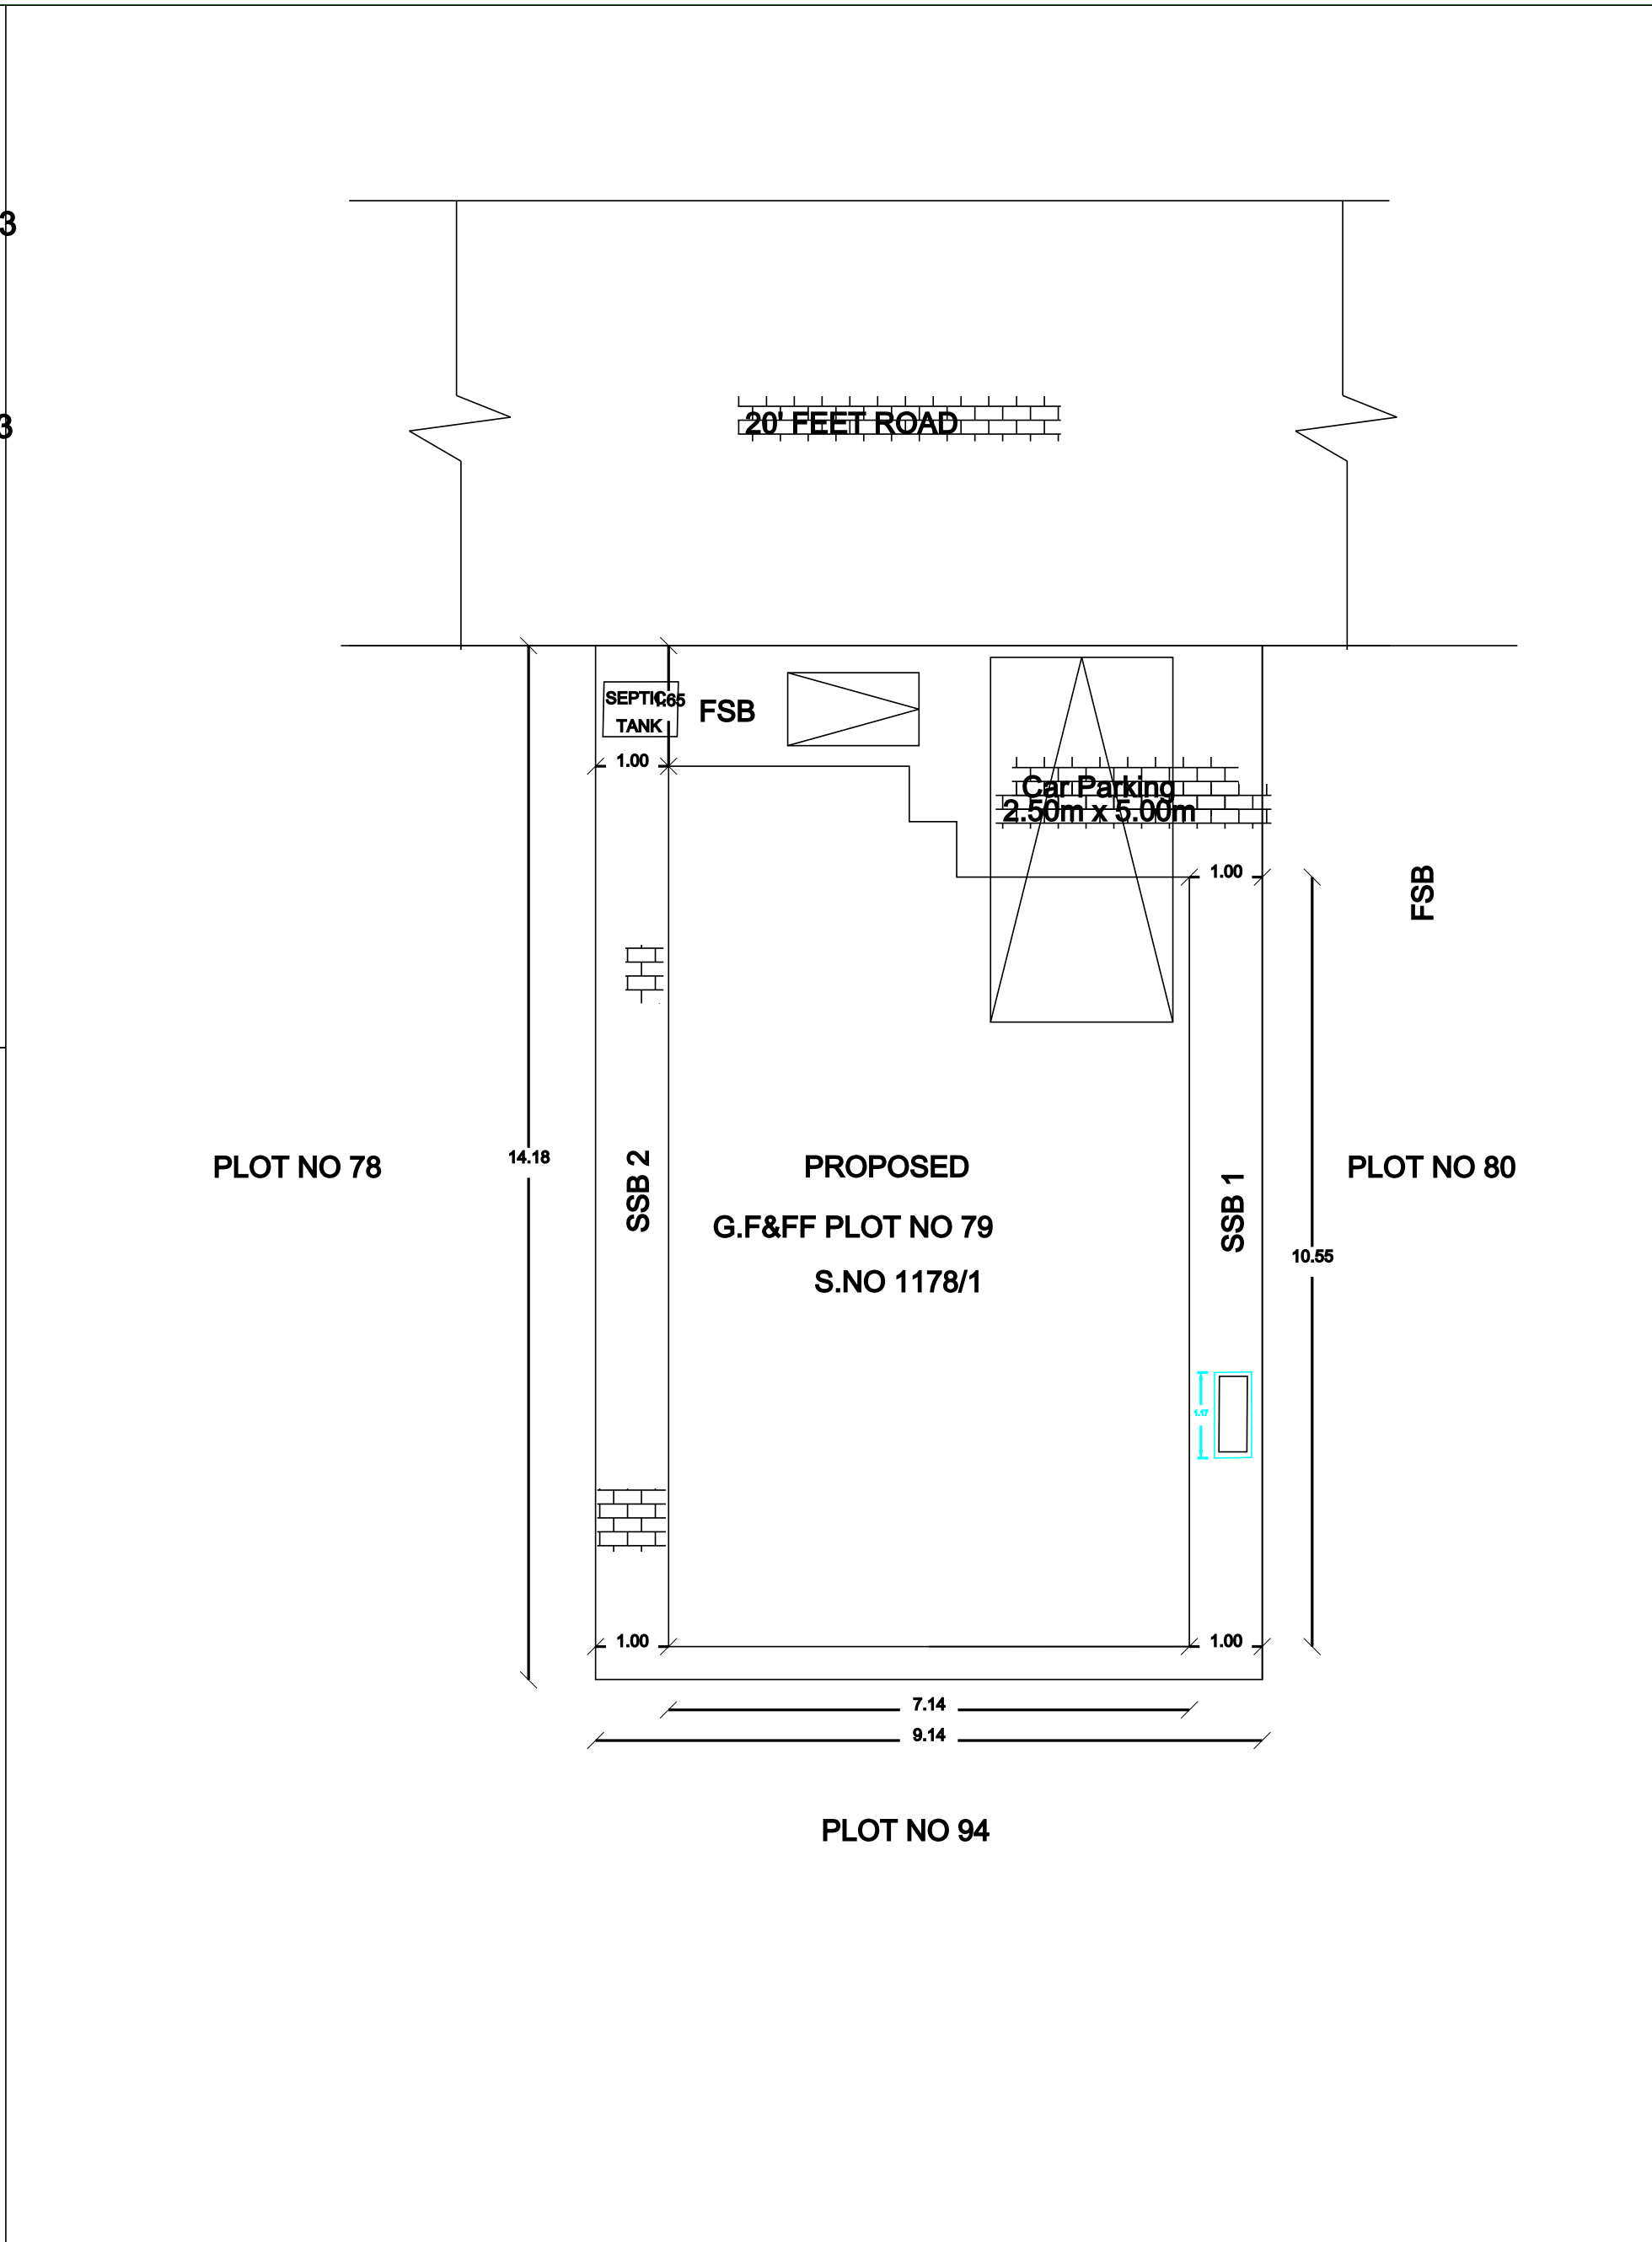
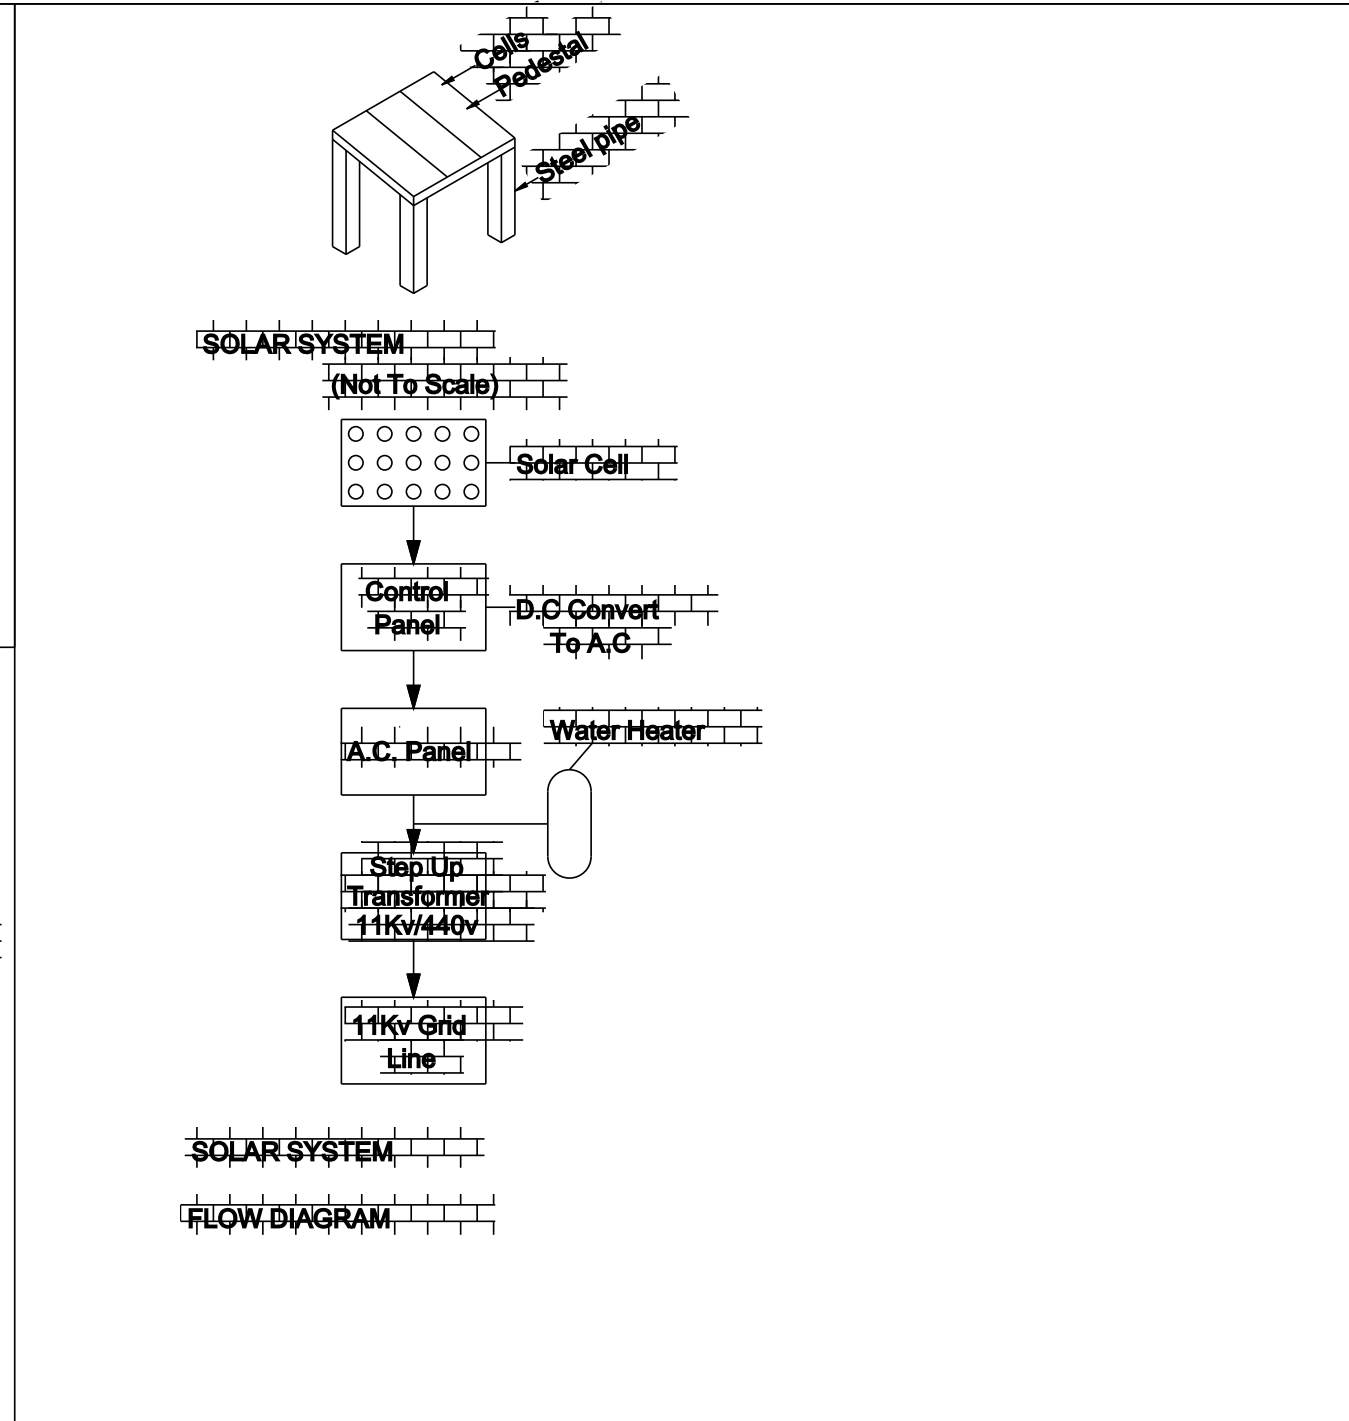
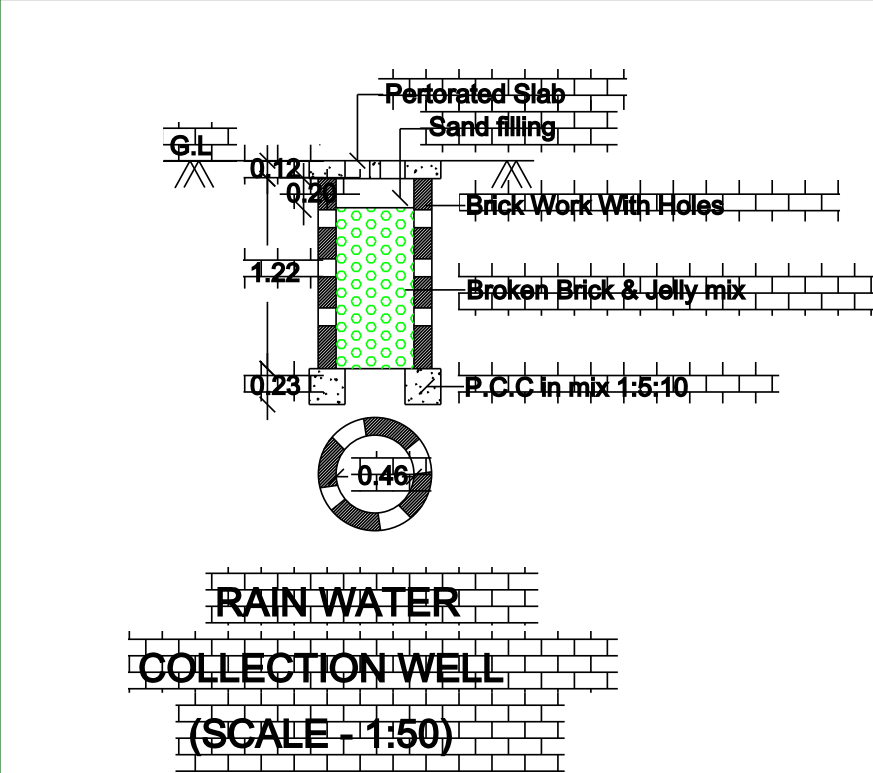
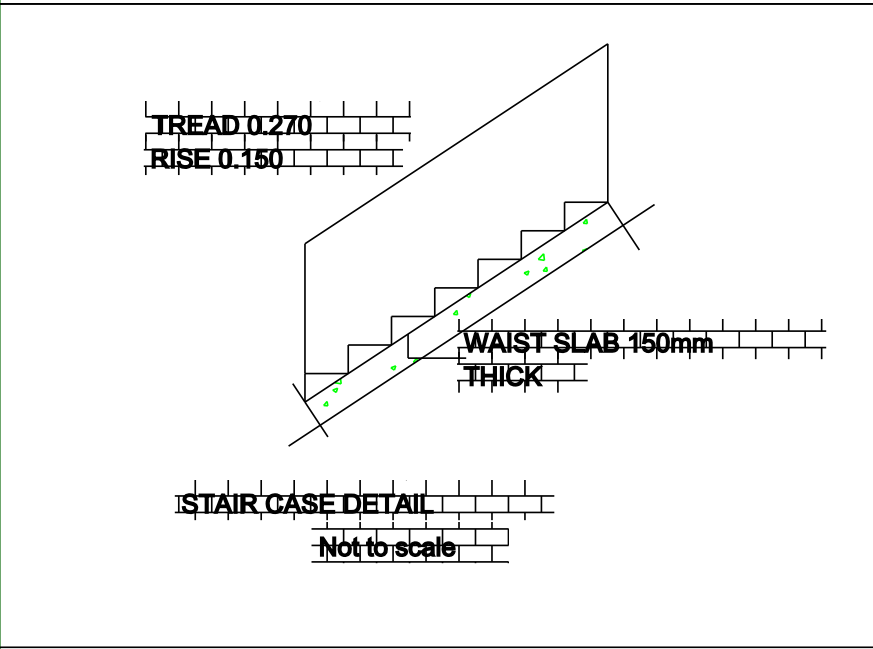


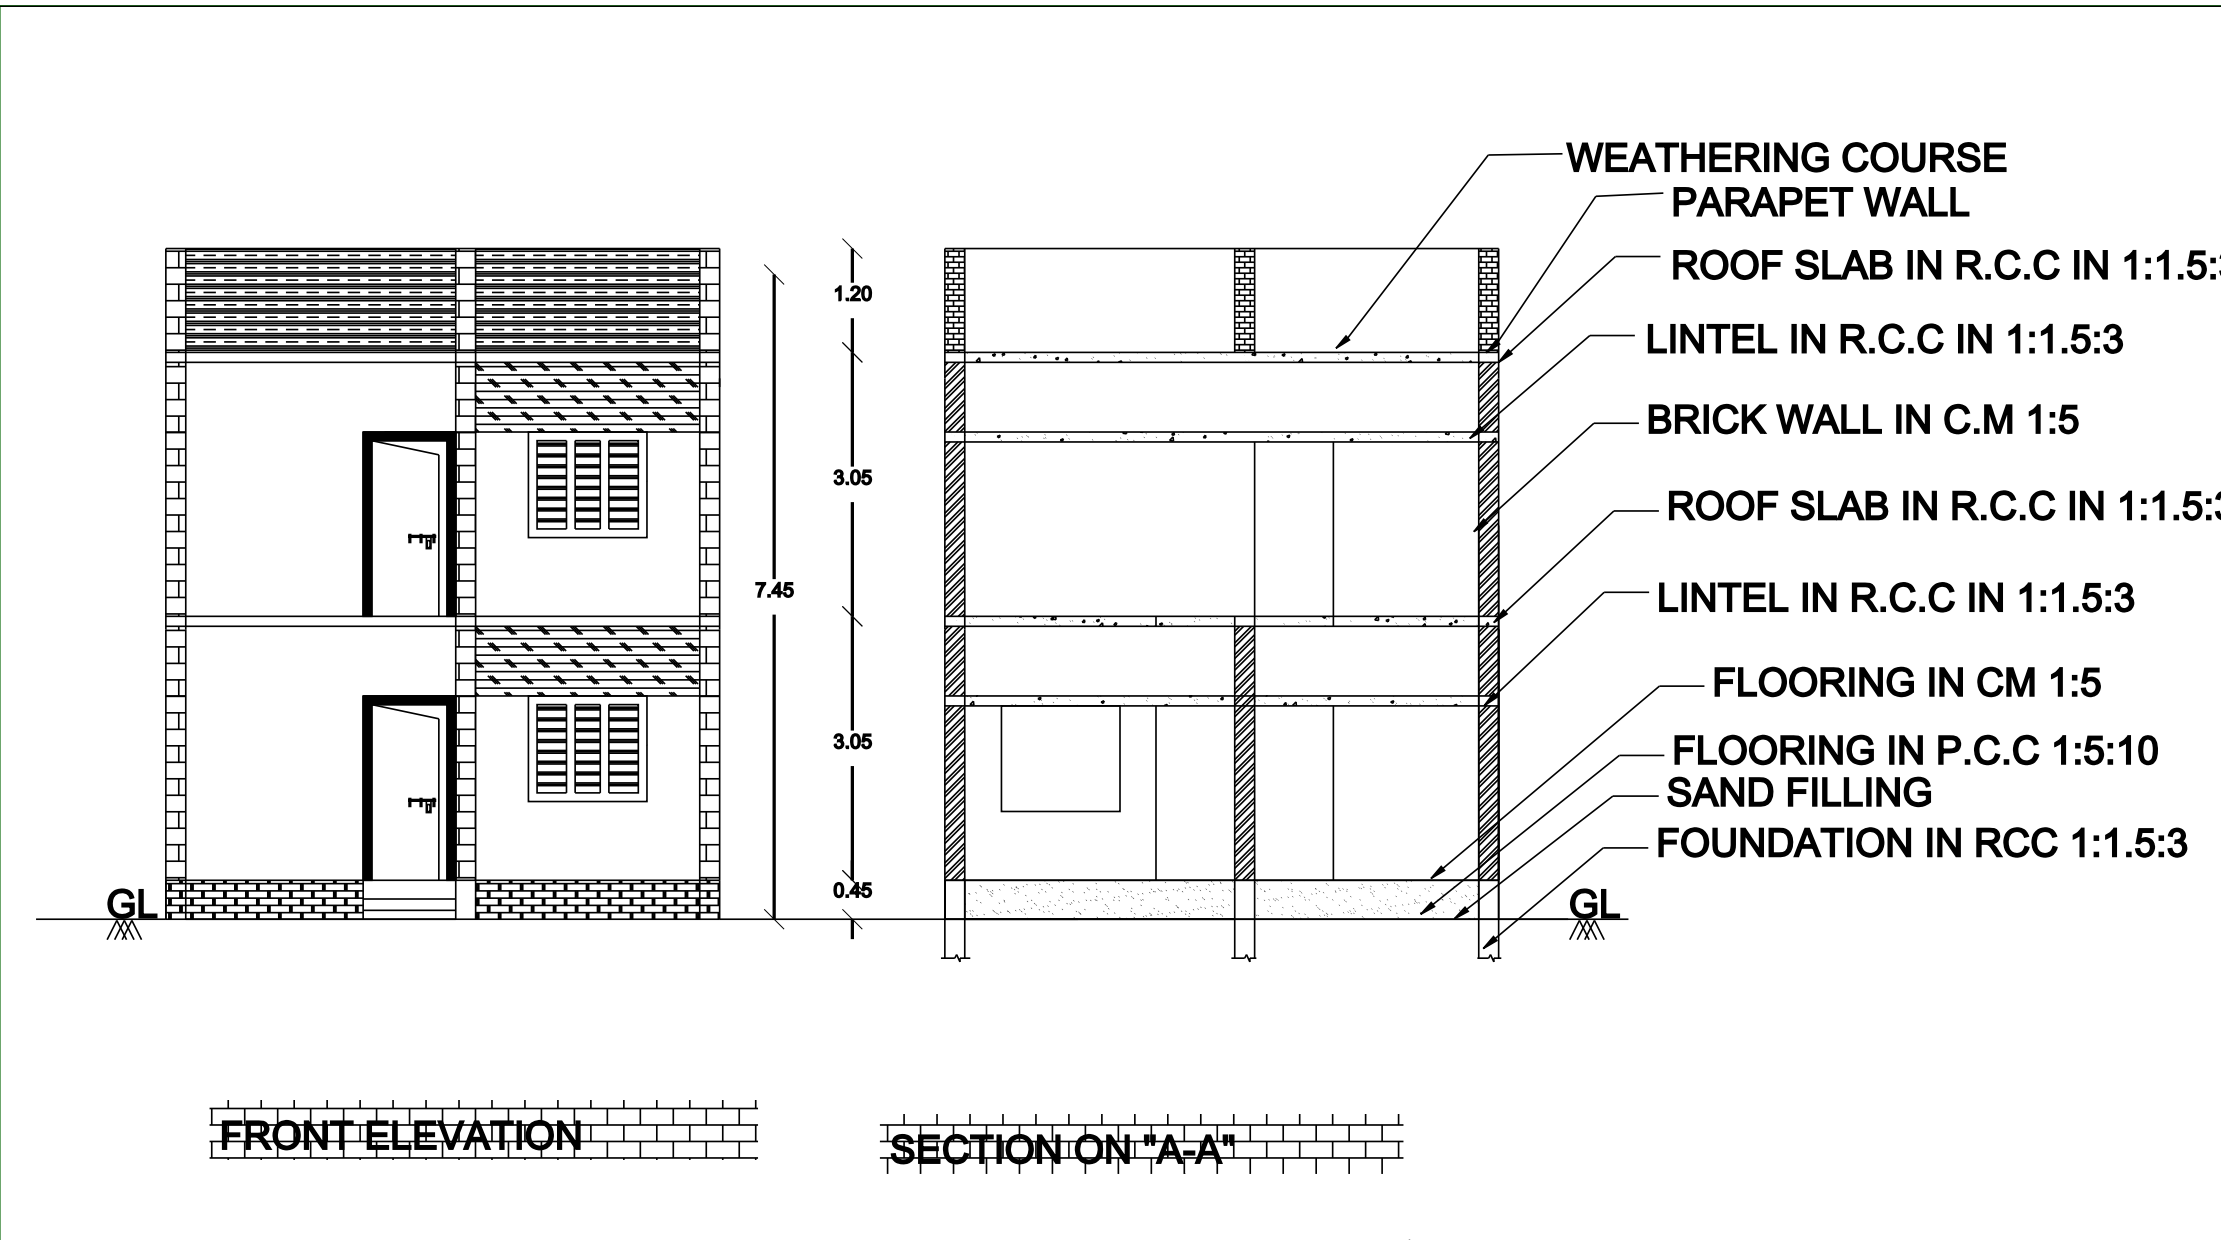

PLAN SHOWING THE PROPOSED NEW CONSTRUCTION OF DWELLING HOUSE
HOUSE IN PLOT NO.79,S.NO-1178/1 SRI RAM NAGAR MUNNIRPALLAM VILLAGE
MUNNIRPALLAM PANCHAYAT PALAYAMKOTTAI UNION PALAYAMKOTTAI
TALUK TIRUNELVELI DISTRICT.

PLOT APPROVED IN UNAUTHORISED PLOT REGULARIZATION

ORDER NO : M 6/5160/2021. SOLD OUT PLOT FRAME WORK

LAYOUT NO : 819

SCALE = 1:100	ALL DIMENSION ARE IN METRE
NOTE: * Rain Water Harvesting Provided * U-trap Provided in Septic Tank * Waste Water Used to Garden * Electronic Chimney Provided to Kitchen	JOINERIES: MD- MAIN DOOR- 1.05 x 2.13 D1- DOOR- 0.90 x 2.13 D2- DOOR- 0.75 x 2.13 W- WINDOW- 1.37 x 1.22 W1- WINDOW- 0.90 x 1.22 FW- WINDOW- 1.37 x 1.82 KW- WINDOW- 1.37 x 0.90- VENTILATOR- 0.90 x 0.60
FLOOR SPACE INDEX: Total Floor Area < 2 Site Area 132.82 = 1.02 129.59	

PARKING CALCULATION FOR HOUSE BUILDING: Individual Dwelling Unit Up to 150.00 Sq.mt 1 Car Space & 1 Two Wheeler Space Required			
1 Car Space Provided Stall Size - 2.5m x 5.0m 1 Two Wheeler Space Provided Stall Size - 1.8m x 1.0m			
AREA DETAILS	SQ.M	SQ.F	COLOUR
TOTAL SITE AREA	129.59	1394.90	
GROUND FLOORBUILDING AREA	80.83	870.05	
FIRST FLOOR BUILDING AREA	51.99	559.82	
TOTAL BUILDING AREA	132.82	1429	
OPEN AREA	48.76	524.85	

APPLICANT: K.VALLI NAYAKI	E.E.RAVI SANKAR, M.E., Registered Engineer TRIPLE R CONSTRUCTIONS 1A/2 GURUNATHAPURAM NEW STREET KURCHI MELAPALAYAM, TIRUNELVELI PH.NO: 7708537870, 9659985123 Email: triplebuildingconstructions@gmail.com REGISTERED ENGINEER
---------------------------	--

