


PLAN SHOWING THE PROPOSED CONSTRUCTION ON R.C.C REISIDENTIAL BUILDING IN NEW NATHAM SY.NO:357/9B2A, ANTHONI NAGAR,

THIRUVIRUTHANPULLI VILLAGE PANCHAYAT, CHERANMAHADEVI PANCHAYAT UNION & TALUK, TIRUNELVELI DISTRICT.

NAME OF THE APPLICANT:MR.C.PONRAJ, S/O MR.CHELLADURAI

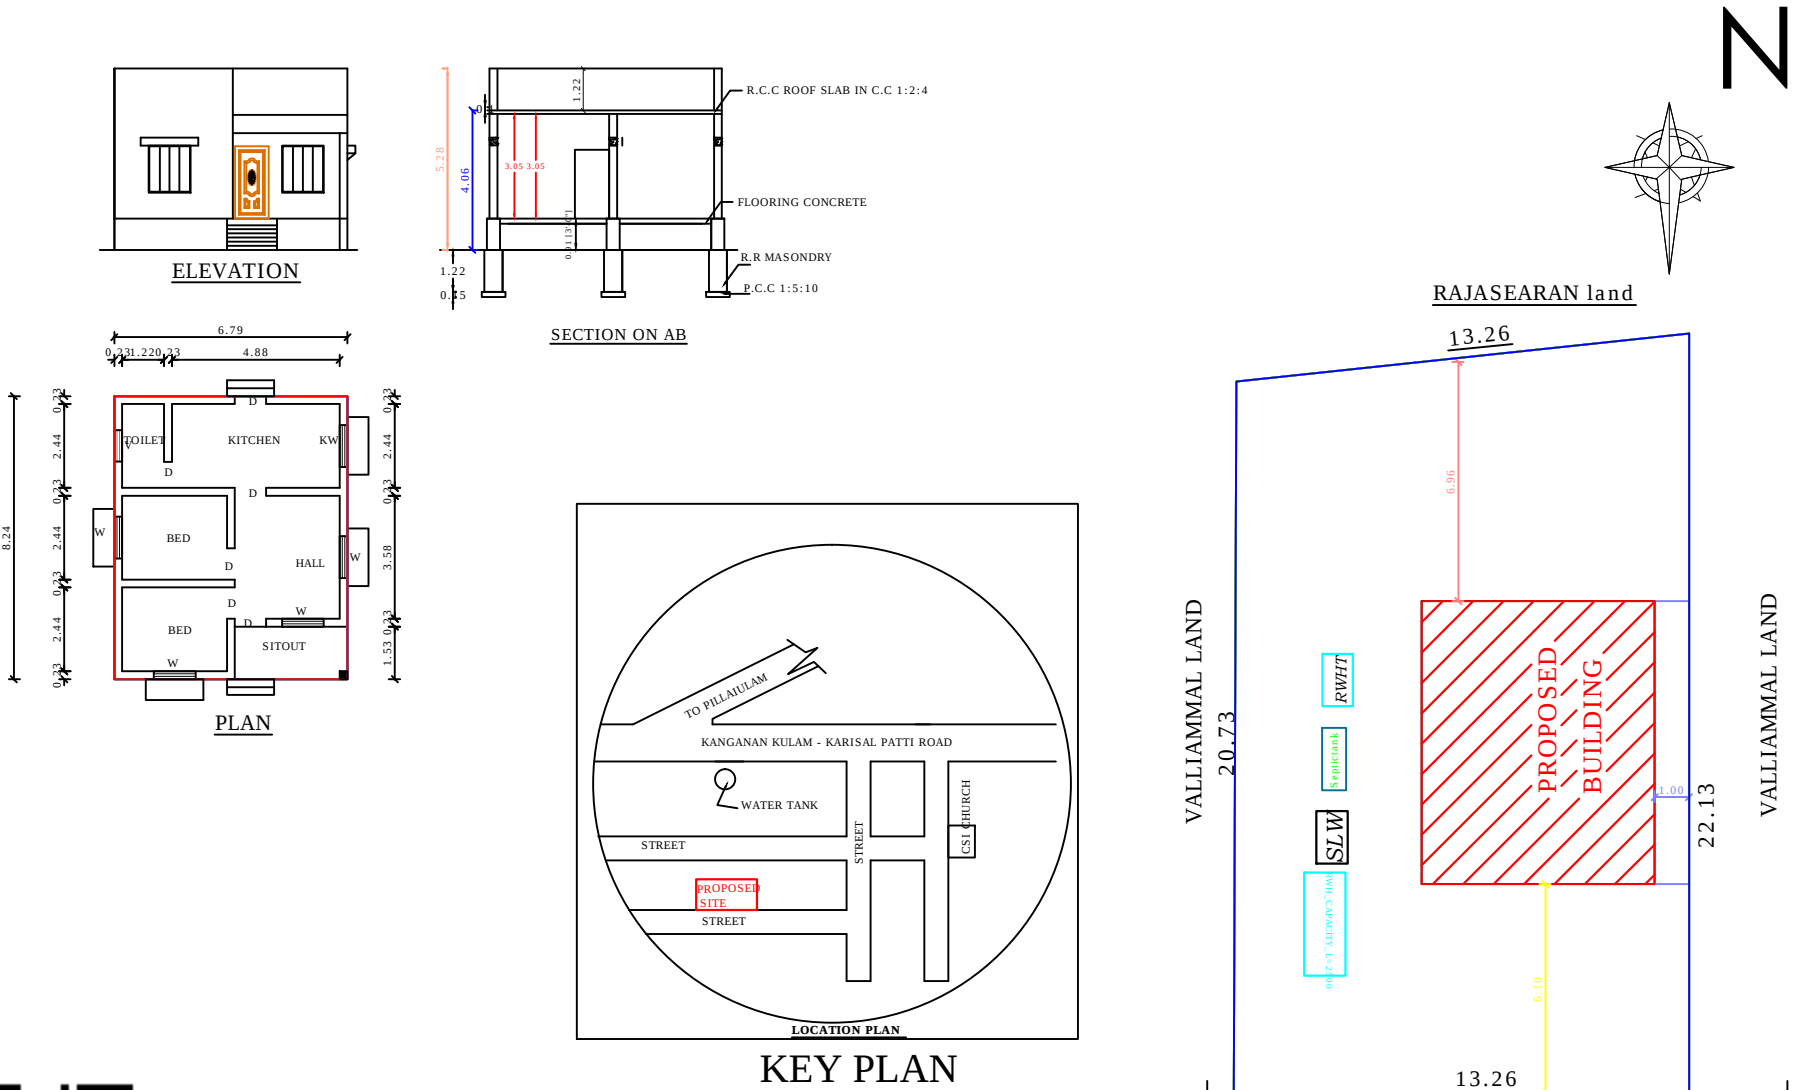

JOINERY DETAILS		
D	- WOODEN DOOR	- 0.90 X 2.10 M
D1	- WOODEN DOOR	- 0.75 X 2.10 M
W	- WOODEN WINDOW	- 1.37 X 1.37 M
W1	- WOODEN WINDOW	- 1.83 X 1.37 M
KW	- KITCHEN WINDOW	- 0.90 X 0.90 M
V	- VENTILATOR	- 0.60 X 0.60 M
ALL DIMENSIONS ARE IN METER		
AREA STATEMENT	Sq.Mt	Sq.Ft
APPLICANT SITE	284.162	3058.72
PROPOSAL AREA (R.C.C ROOF)	55.95	602.25
CARPET AREA	46.72	502.89
THE VILLAGE PRESIDENT THIRUVIRUTHANPULLI VILLAGE PANCHAYAT, CHERANMAHADEVI PANCHAYAT UNION, & TALUK,		
MR.C.PONRAJ MR.CHELLADURAI LAND AND BUILDING OWNER		
A.GRACE ANBU SELVI, B.E., 211, MAIN ROAD, PULAVANKUDIERUPPU, CHERANMAHADEVI . PIN:627 414 MOBILE NO:9486658140 REGISTERED ENGINEER		