


APPLICANT:-1. K.VEMBU &VALLI

OFFICE USE:-

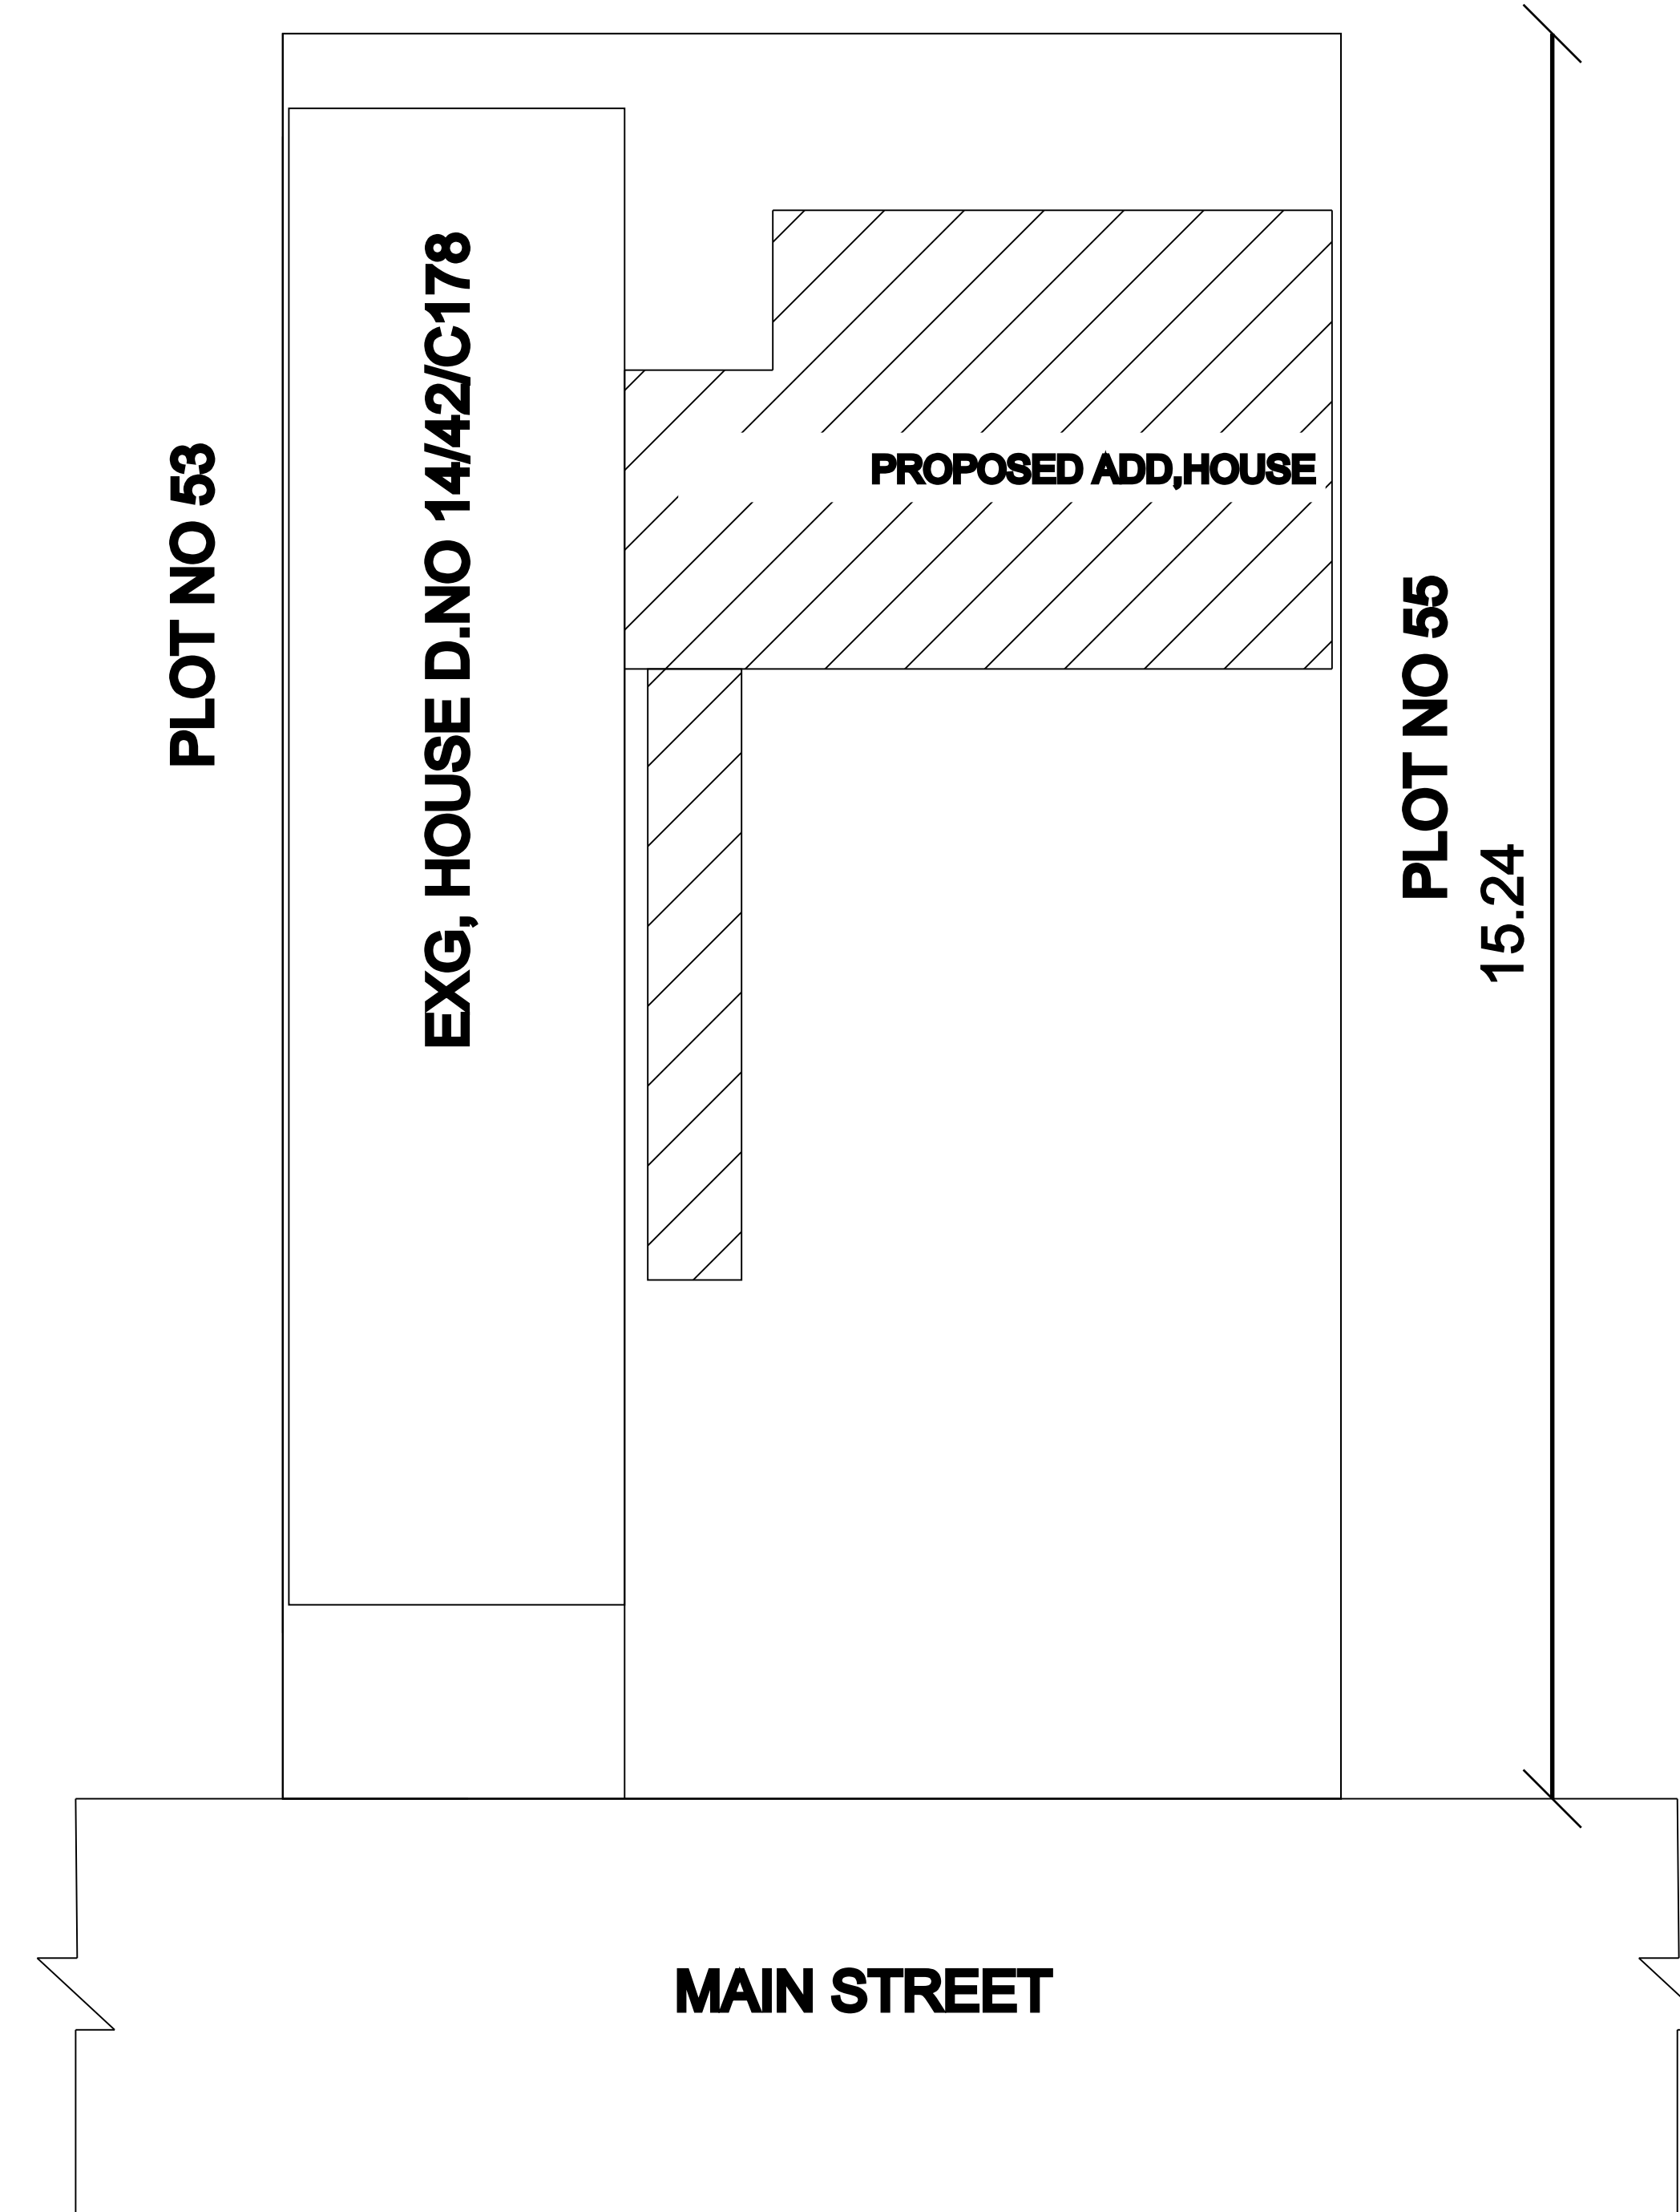

LICENSED ENGINEER:-

