

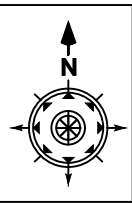


PLAN SHOWING THE PROPOSED CONSTRUCTION OF NEW SHOP IN SY NO : 968/1G AT DHANAKKARKULAM, IN DHANAKKARKULAM PANCHAYAT,DHANAKKARKULAM VILLAGE ,RADHAPURAM TALUK, TIRUNELVELI DISTRICT.

Name of owner:- A.ANTONY SELVAN , S/O ANTONY MICHAEL

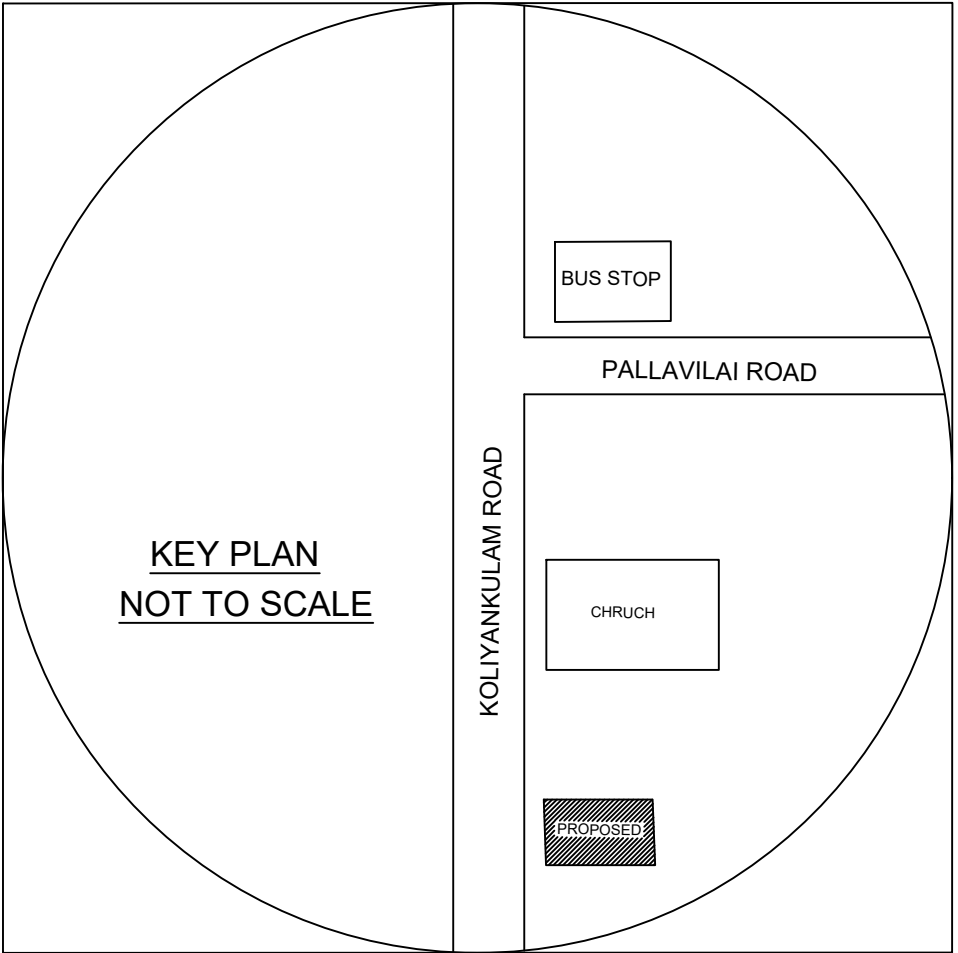

ALL DIMENSIONS ARE IN METER PLAN SCALE 1:100		
CERTIFIED THAT PROVISIONS SHALL BE MADE TO "RAIN WATER HARVESTING " ARRANGEMENTS SYSTEM IN THE PROPOSED CONSTRUCTION		
	REFERENCE	
D-DOOR	--	1.00 x 2.10
D1-DOOR	--	0.75 x 2.10
W3-WINDOW	--	1.40 x 1.80
V-VENTILATOR	--	0.90 x 0.75
ROLLING SHUTER	--	2.68 x 2.4
AREA DETAILS		
		SQ.M SQ.FT
AREA OF THE SITE		62.98 CENTS
PLINTH AREA OF G.F BUILDING		24.01 258.44
FLOOR AREA OF G.F BUILDING		19.05 205.05
A.ANTONY SELVAN SIGNATURE OF LAND AND BUILDING OWNER		
Er.T.PONNUTHURAI, LICENSED BUILDING SURVEYOR, HIMALAYA BUILDERS, VADAKKANKULAM-627116, MOB:9443182075		
HIMALAYA BUILDERS 12/687 G,near state bank , Radhapuram road, Vadakkankulam.		
6380905968	Drawn by-M.Rathika	
6380905968	Checked by-T.Ponnuthurai	
Date :03.08.2024	gmail:himalaya.vadavai@gmail.com	

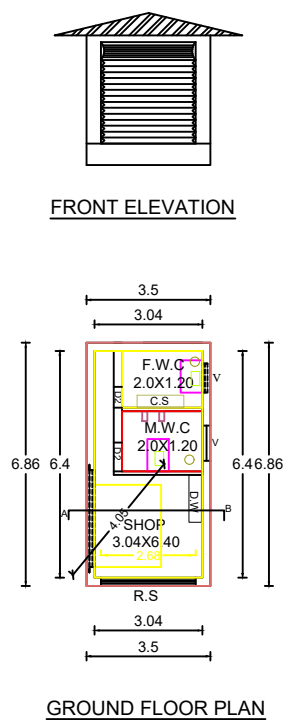

RECYCLING OF WASTE WATER
FROM KITCHEN & BATHROOM

