


PLAN SHOWING THE PROPOSED CONSTRUCTION OF A RESIDENTIAL BUILDING AFTER DEMOLISHING THE EXISTING HOUSE DOOR NO:1/5,1/7,
SURVEY NO:164/58, (4/70), WARD NO:1, KEELA STREET, ADAYAKARUNKULAM VILLAGE PANCHAYAT, AMBASAMUDRAM UNION.

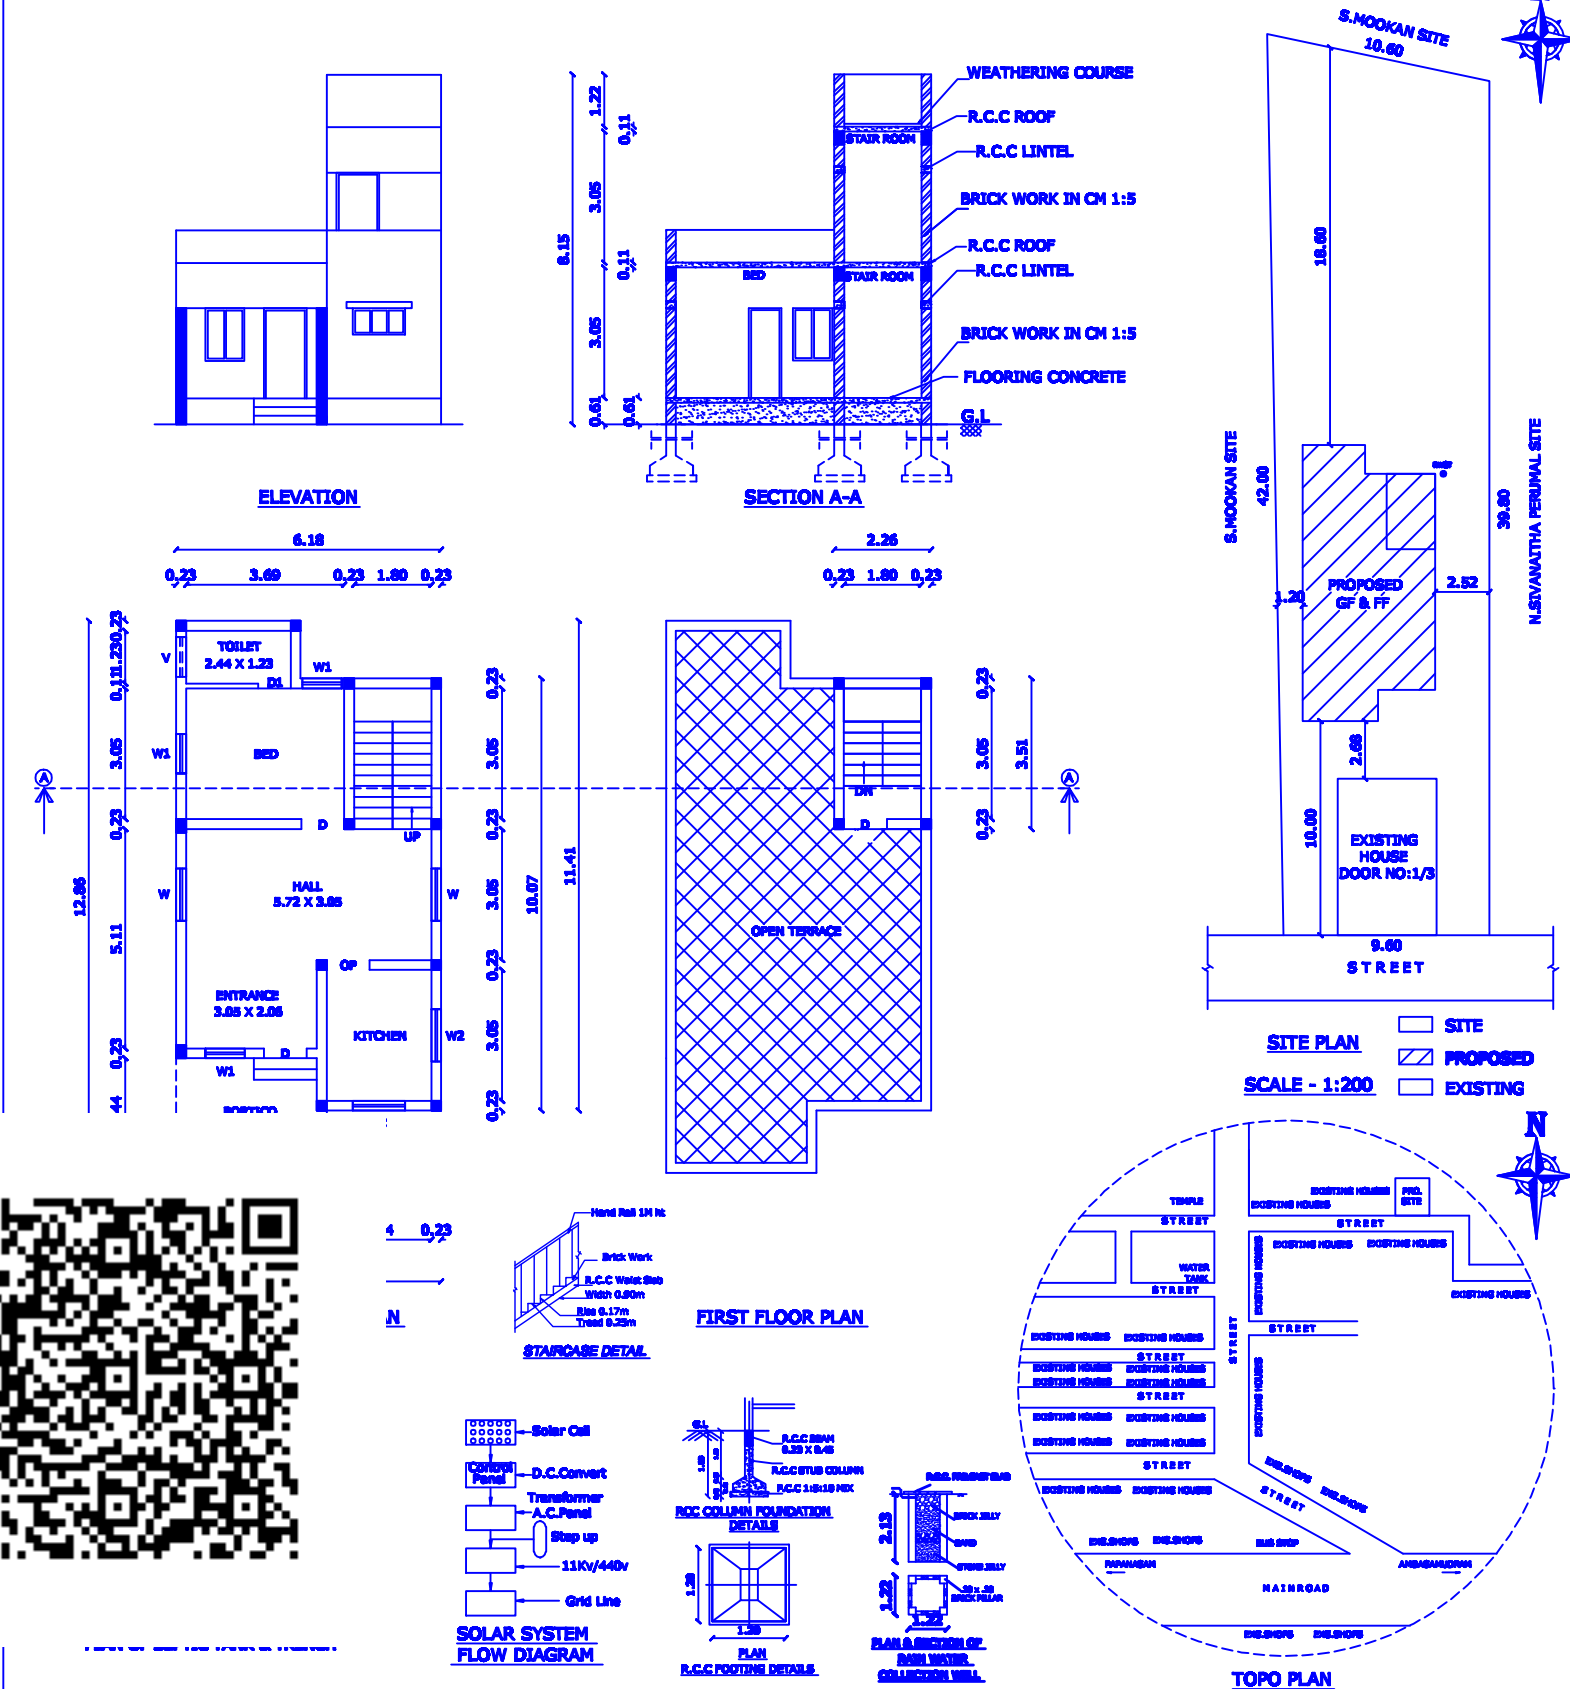

AREA DETAILS:		Sq.m	Sq.ft
SITE AREA		413.09	4446.46
PROPOSED GF			
BUILDING PLINTH AREA		71.20	766.00
BUILDING FLOOR AREA		56.70	610.00
PROPOSED FF			
BUILDING PLINTH AREA		7.90	85.00
BUILDING FLOOR AREA		5.60	60.00
EXG.BUILDING AREA (DOOR NO:1/3)		37.20	400.00
OPEN SPACE AREA		304.69	3280.46
JOINERY DETAILS:		L	B
D	DOOR	1.00	2.10
D1	DOOR	0.76	2.10
OP	OPEN	1.00	2.10
W	WINDOW	1.22	1.22
W1	WINDOW	0.91	1.22
W2	WINDOW	1.22	0.61
V	VENTILATOR	0.91	0.61

- RAIN WATER COLLECTING TANK
- SEPTIC TANK

NOTE
SCALE 1:100
ALL DIMENSION ARE IN 'METRE'

APPLICANT

Mr.P.SIVAKUMAR
S/o.Mr.S.PATHANABAN

OFFICE USE

V.RAMALINGAM,B.E.,
REGISTERED ENGINEER GRADE-II
19/81, Pudhu Gramam Senalar Street,
Ambasamudram - 627401
Cell : 9944090470

ENGINEER