
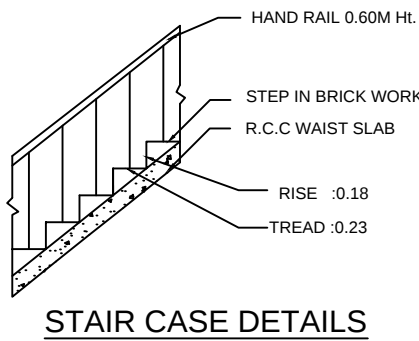
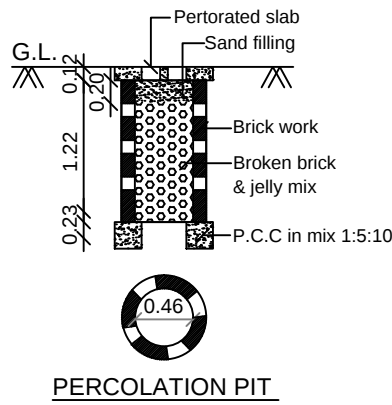
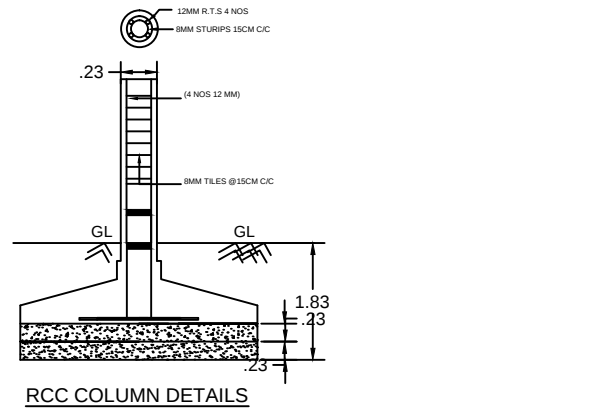
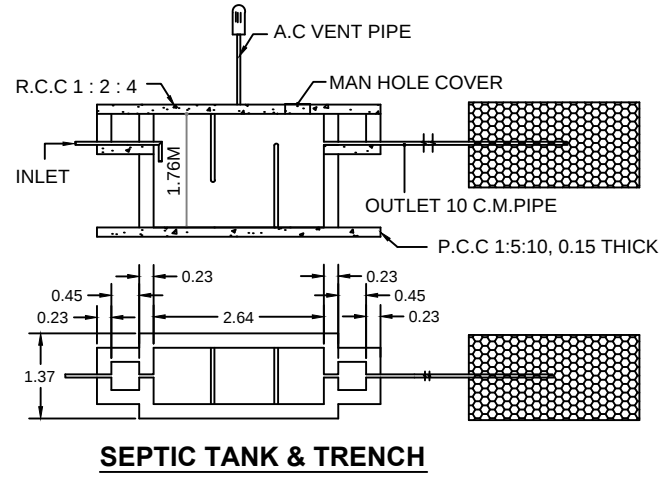
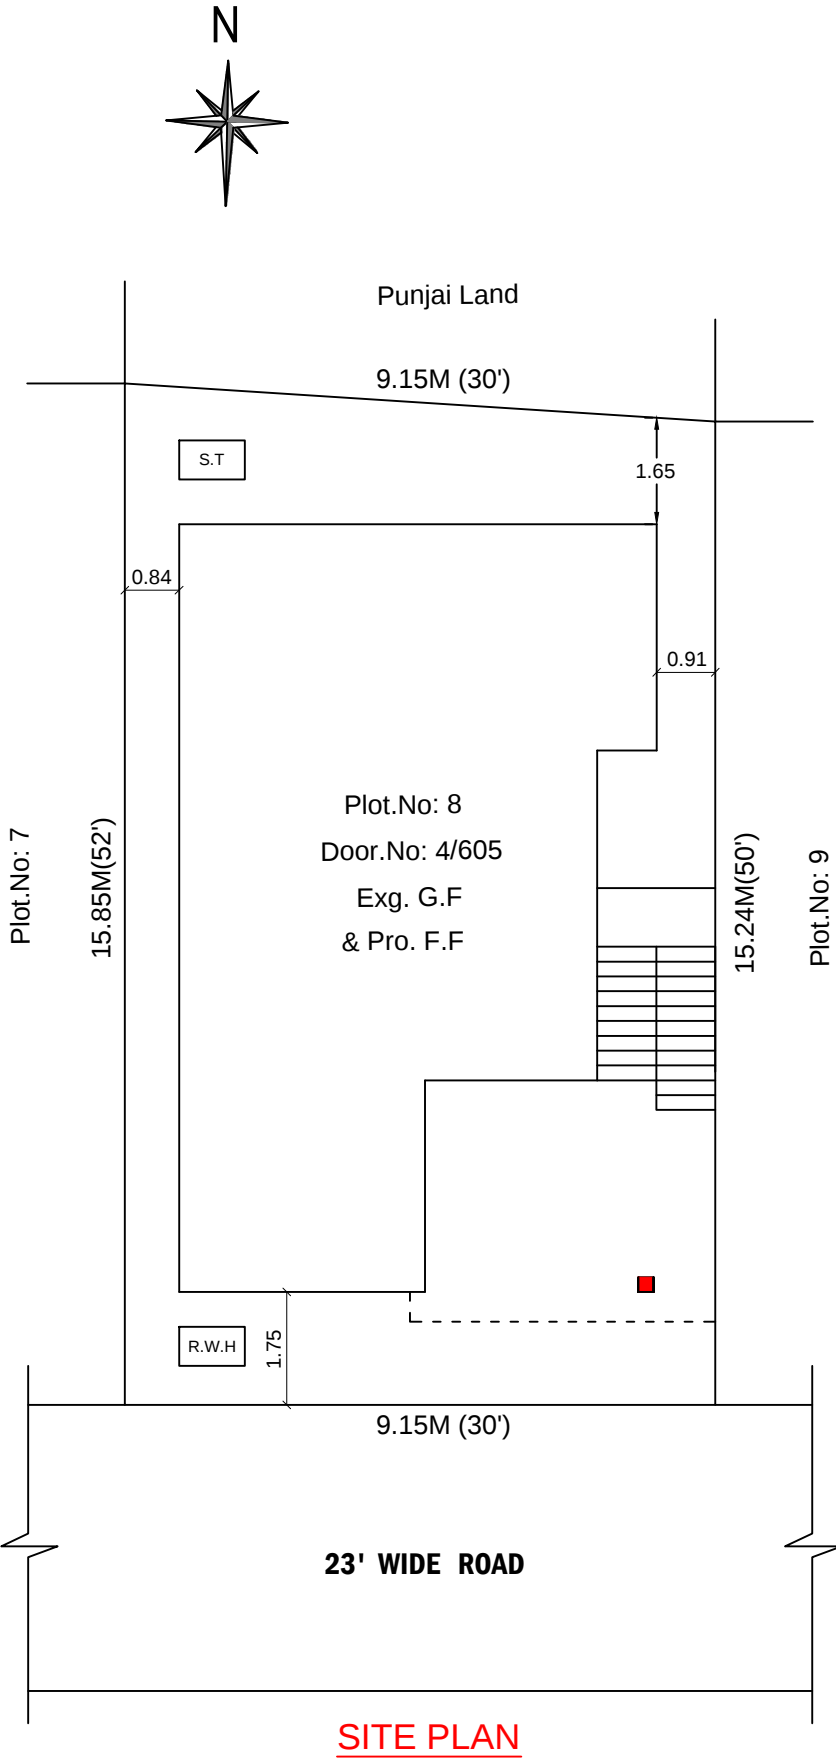
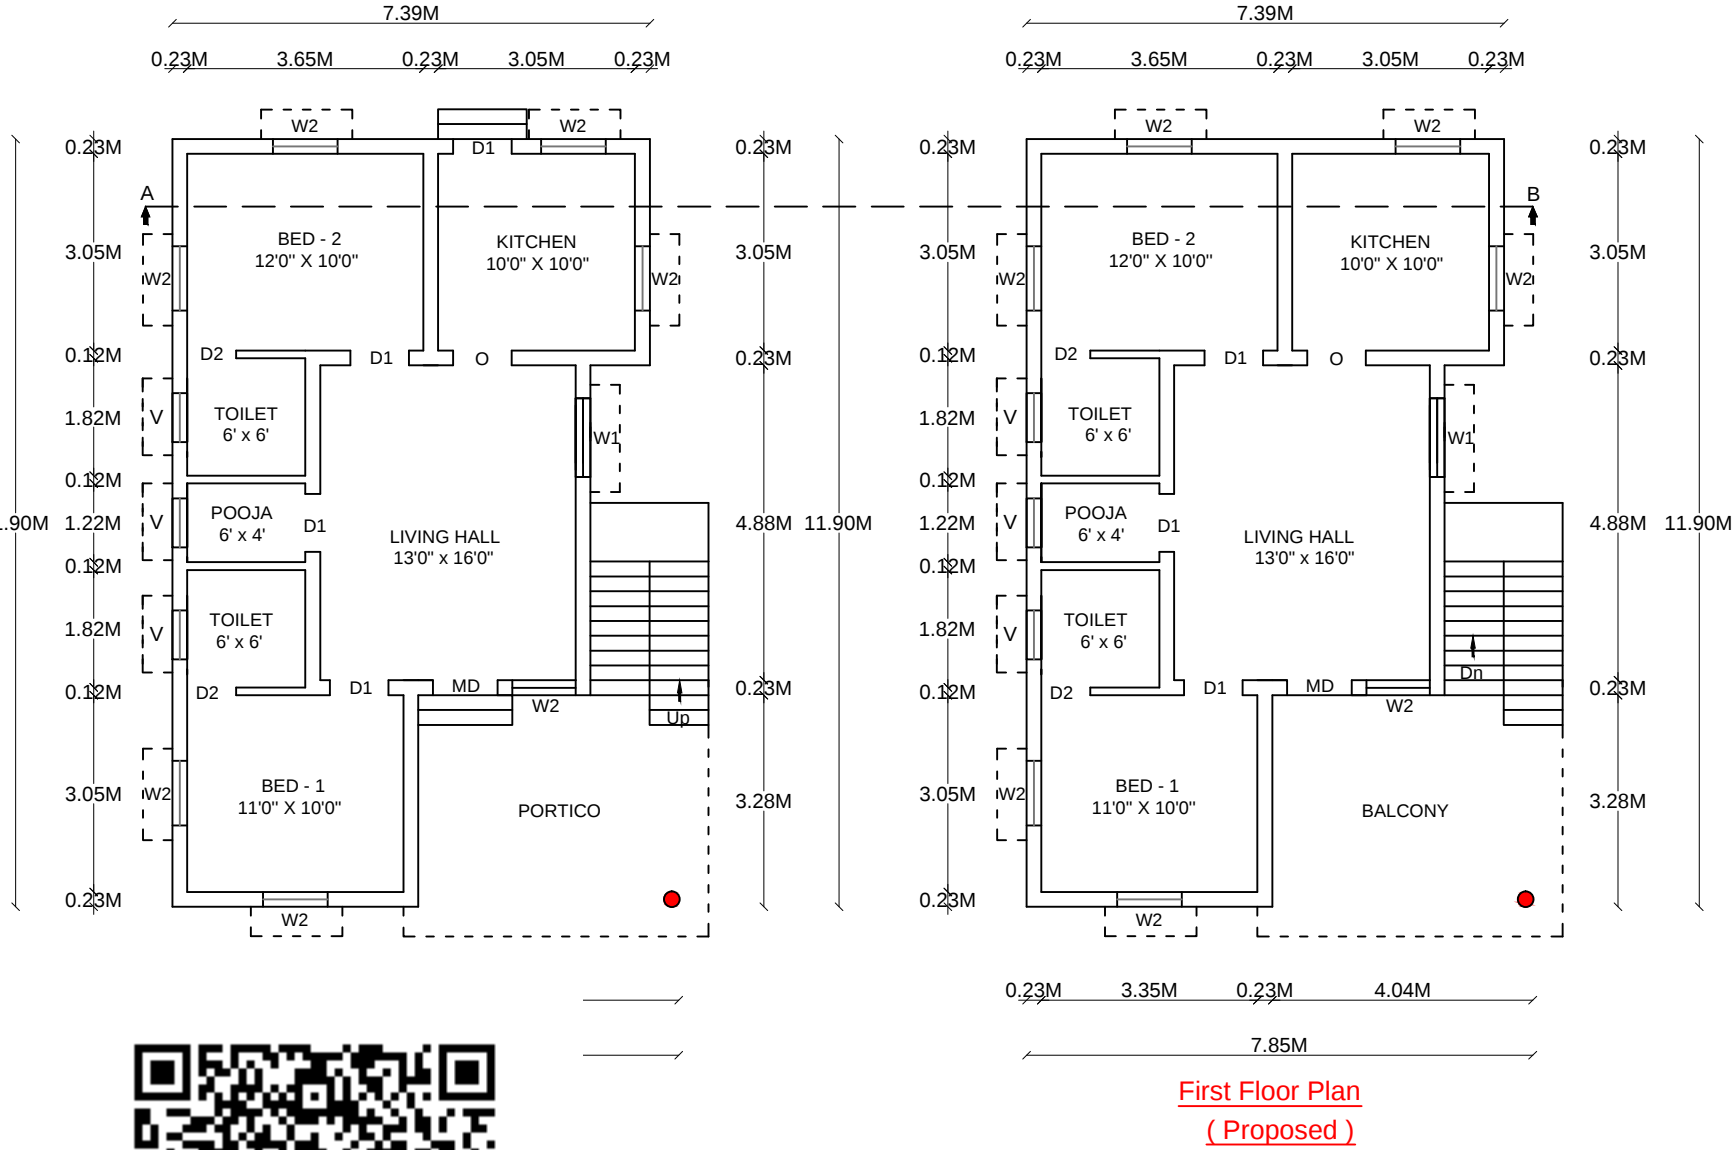


PLAN SHOWING THE PROPOSED ADDITIONAL CONSTRUCTION OF FIRST FLOOR TO THE EXISTING DWELLING HOUSE BEARING D.NO: 4/605 , P.No: 8

S.NO : 140/1 , BALAJI NAGAR , RAMAYANPATTI VILLAGE & PANCHAYAT , PALAYAMKOTTAI PANCHAYAT UNION OFFICE ,TIRUNELVELI DISTRICT .

APPLICANT NAME : Mr. M. SATHISH KUMAR

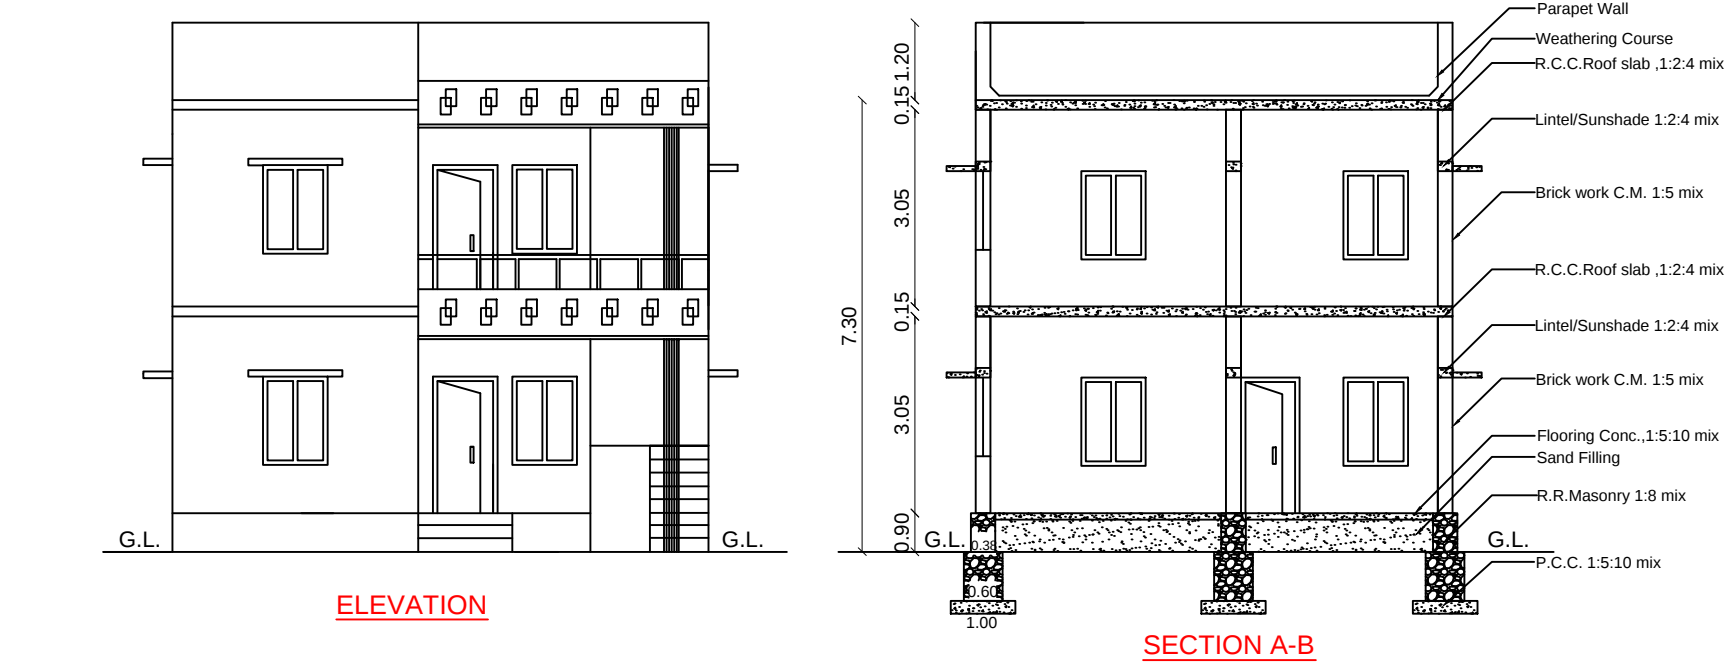

AREA DETAILS:-	SQ.MT.	SQ.FT.
SITE AREA	142.14	1530.00
EXG .G.F. AREA	90.44	973.00
PRO.F.F. AREA	90.44	973.00
OPEN AREA	51.70	557.00
EXG. ROAD / STREET		

SCHEDULE OF JOINERIES		
REF.	DESCRIPTION	SIZE (in metre)
MD	MAIN DOOR	1.00 x 2.10
O	OPEN	1.20 x 2.10
D1	DOOR	0.91 x 2.10
D2	DOOR	0.76 x 2.10
W1	WINDOW	1.22 x 1.22
W2	WINDOW	0.91 x 1.22
V	VENTILATOR	0.91 x 0.76

- NOTE:
- 1.ALL DIMENSION ARE IN METRE , SCALE 1:100 & Not to Scale
 - 2.WASTE WATER USED TO BE GARDEN
 - 3.PERCOLATION PIT TO BE PROVIDED

M. SATHISH KUMAR

APPLICANT SIGNATURE

Er. N. SANKAR DCE., B.E., MISTE.,
Consulting Civil Engineer & Valuer
Registered Engineer Grade-III
SREE VENKATESWARA CONSTRUCTION
No.25, Parasakthi Building, Madurai Road,
Tirunelveli Junction - 627 001.
Mob No: 93602 03297

ENGINEER