

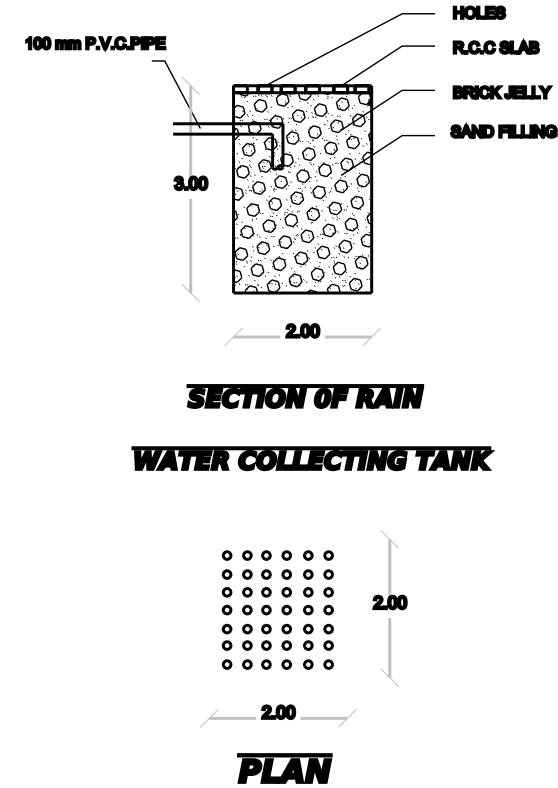


PLAN SHOWING THE PROPOSED CONSTRUCTION OF POULTRY FARM
N SURVEY NUMBER : 551/3B2 (NORTH PART), AS PER PATT A NUMBER : 3783,
GANGAIKONDAN VILLAGE PART - 1 AND GANGAIKONDAN PANCHAYAT,
MANUR PANCHAYAT UNION, TIRUNELVELI DISTRICT.

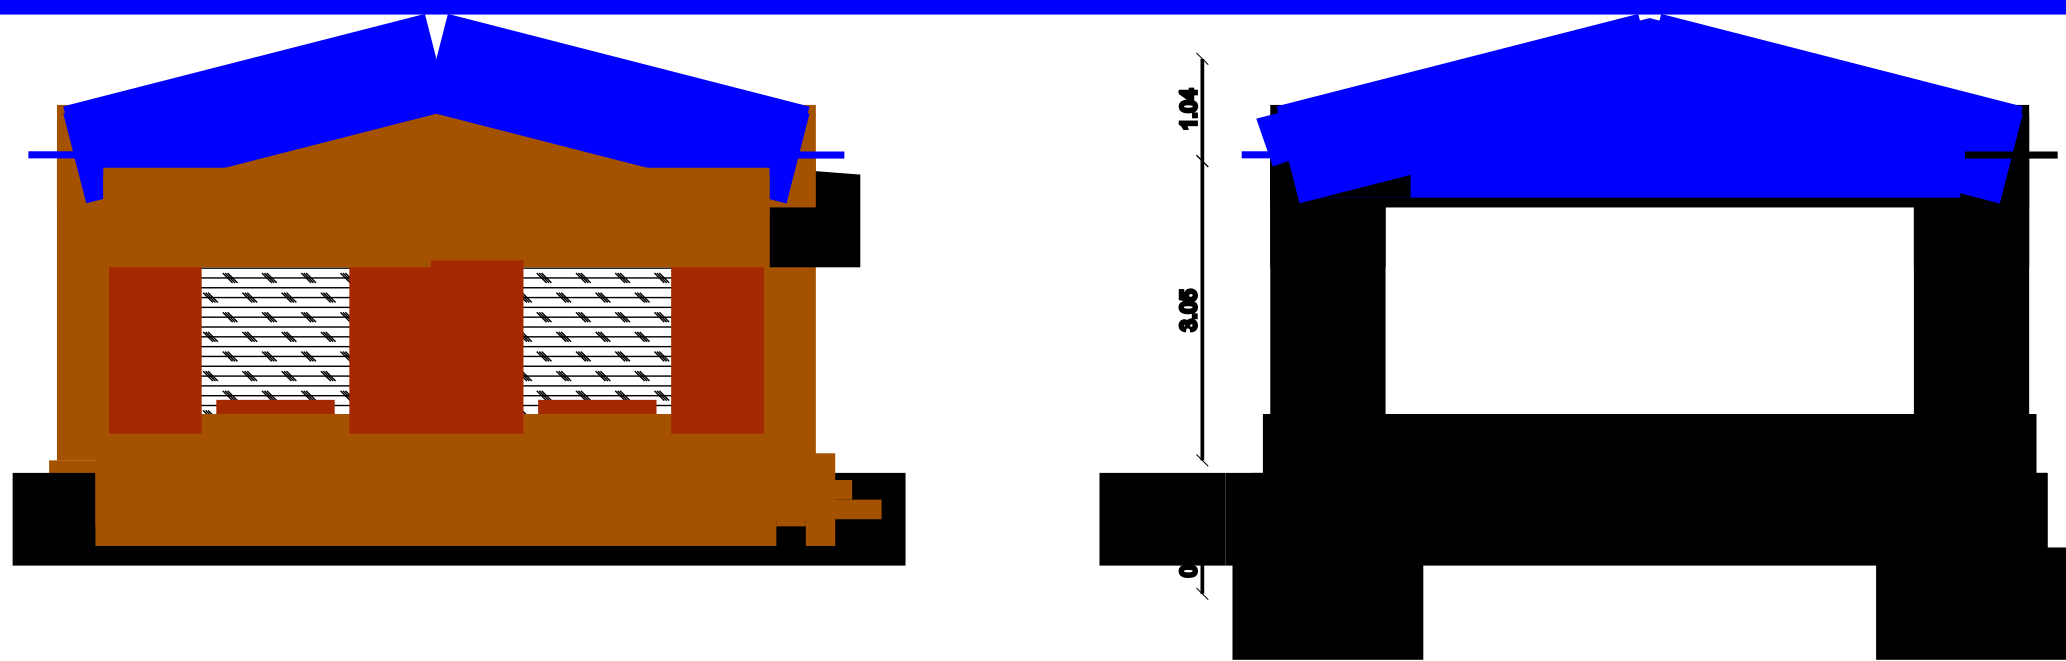


SECTION OF RAIN
WATER COLLECTING TANK


PLAN

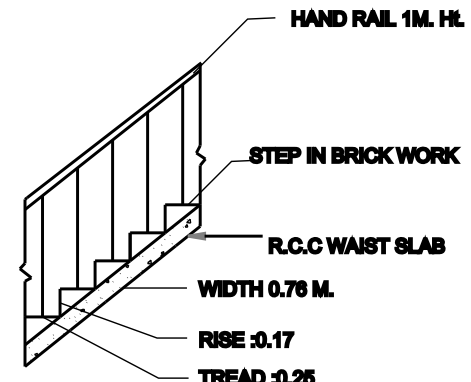




STAIR DETAIL

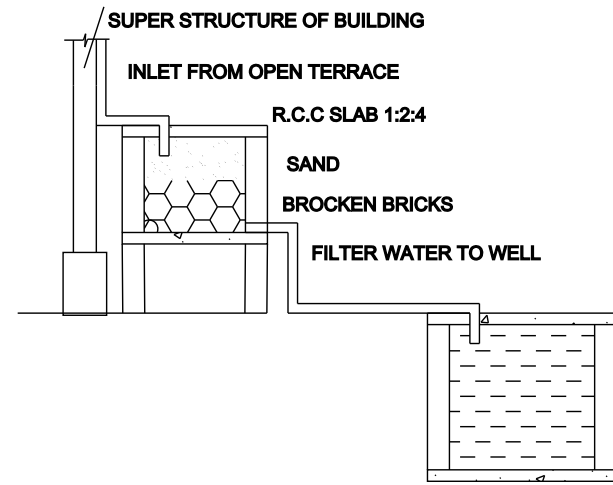

Rainwater harvesting

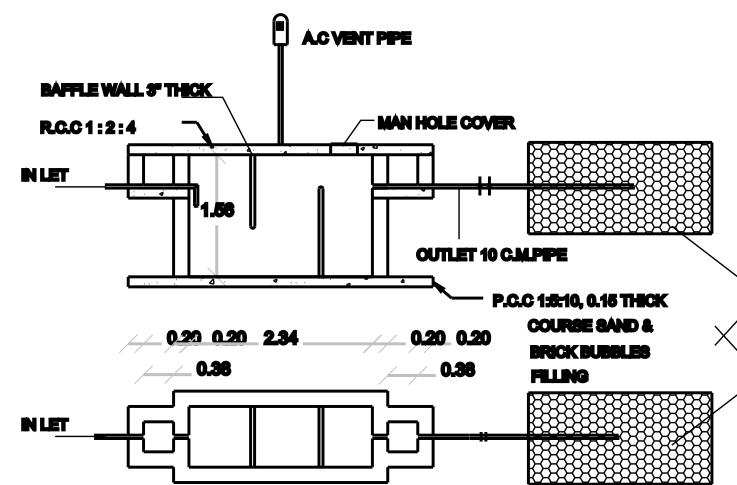

SEPTIC TANK & TRENCH

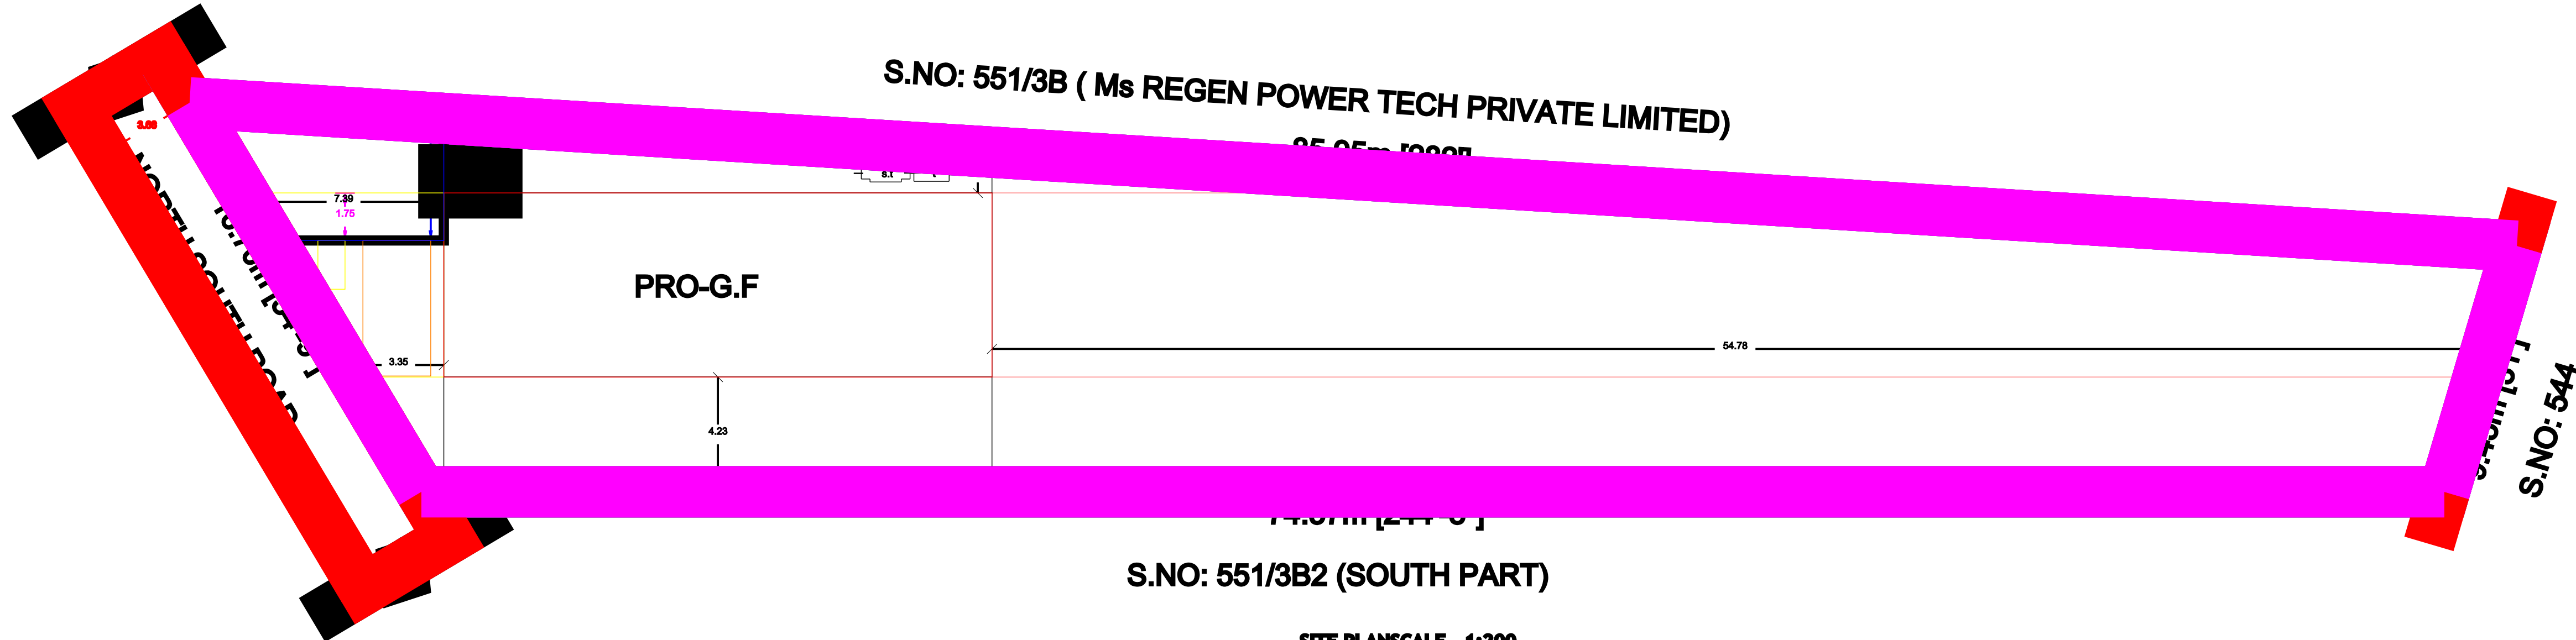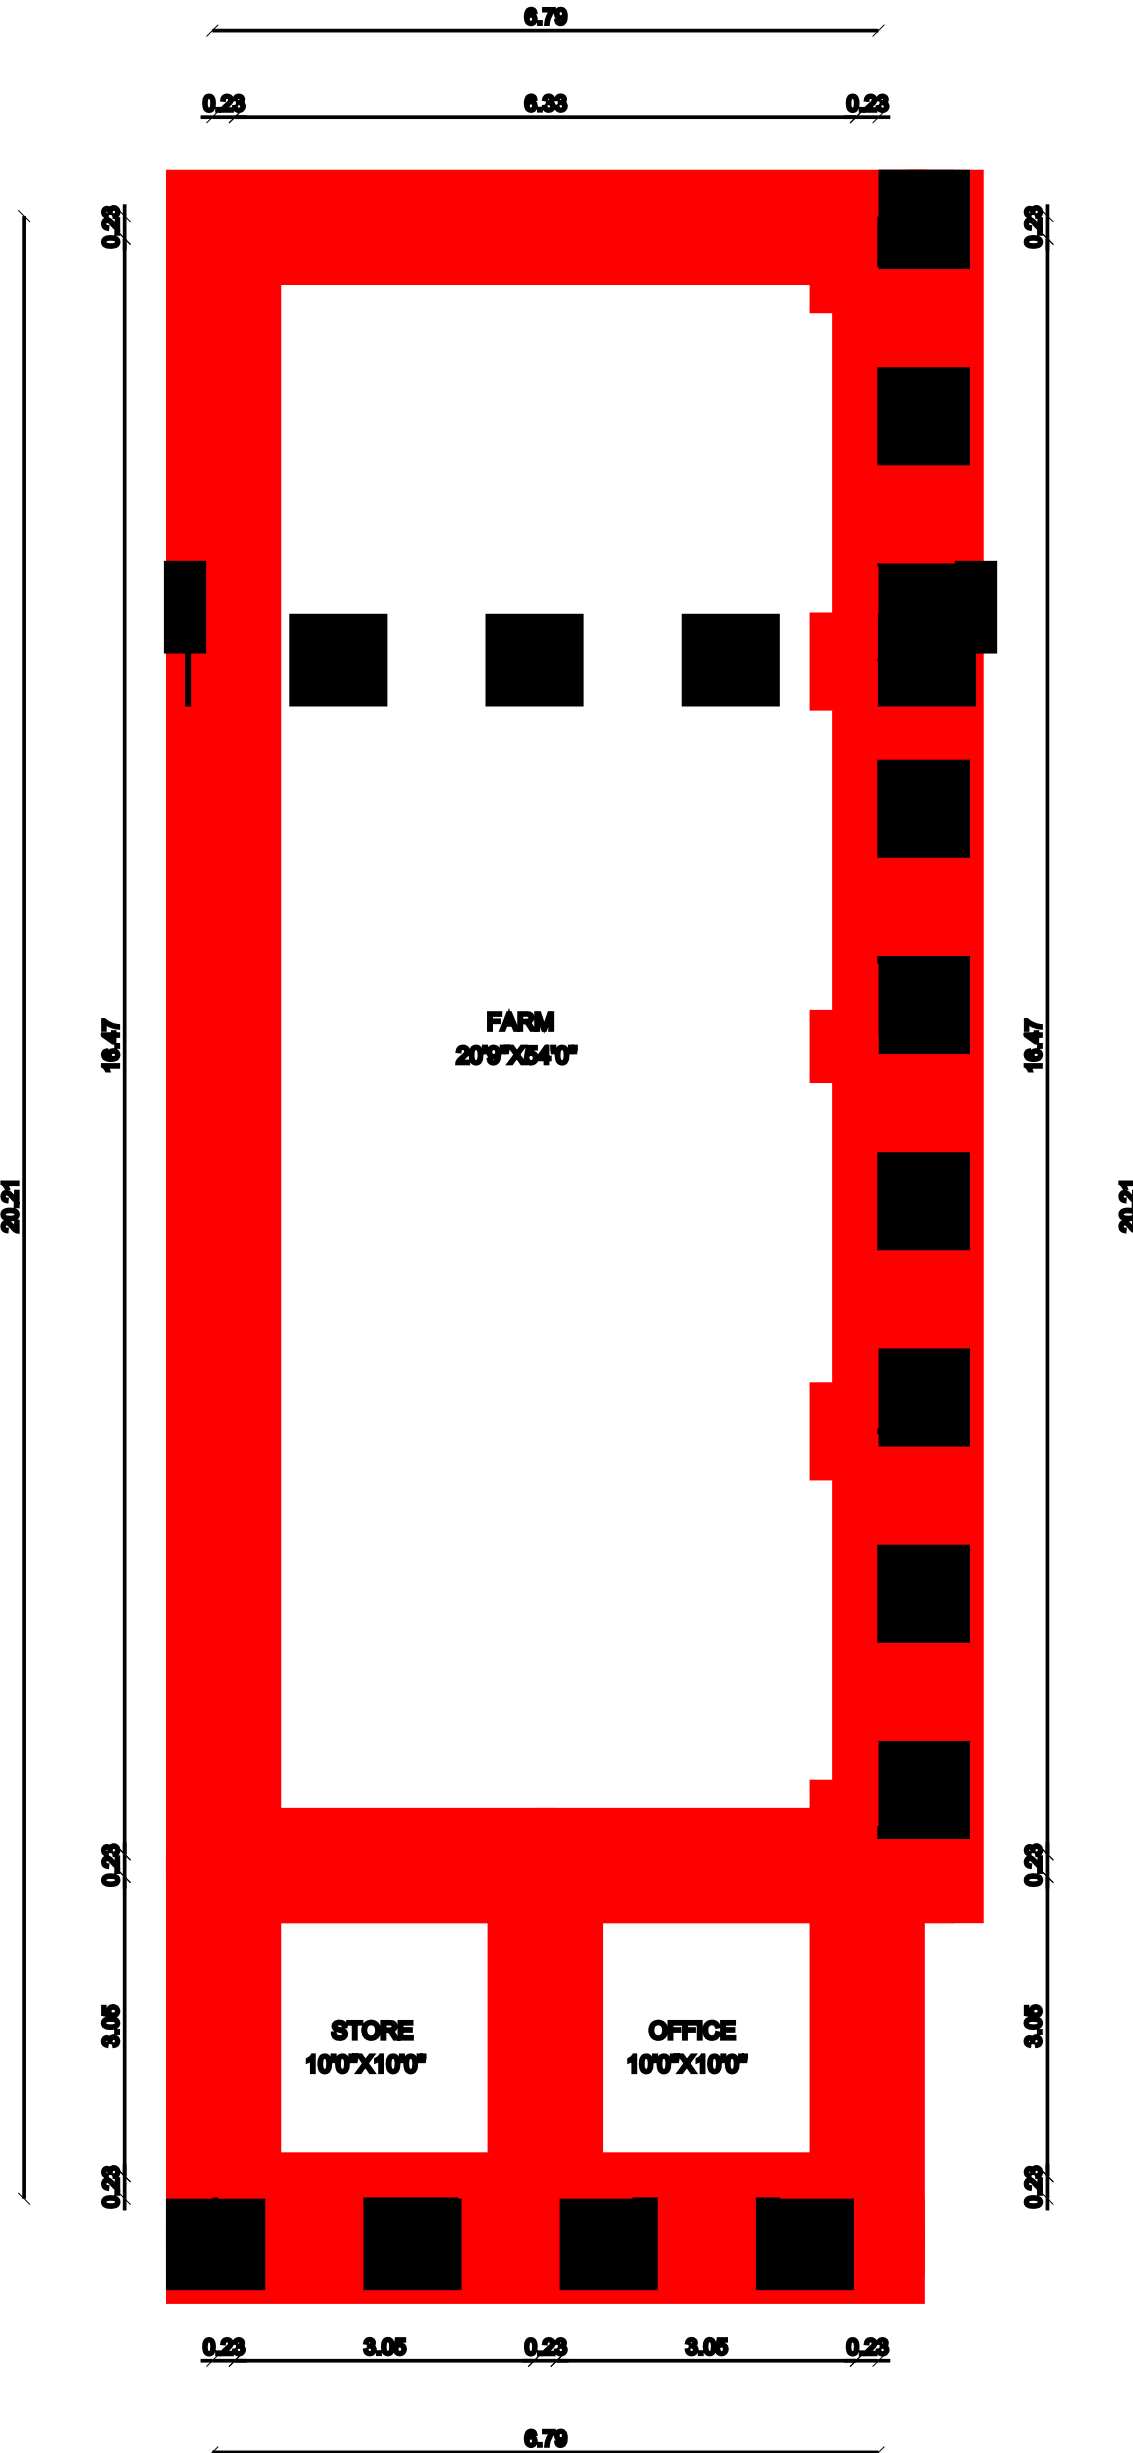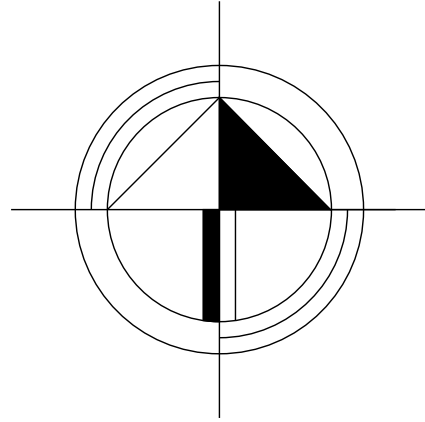

JOINERY

1.00 X 2.10	A	Window 1.22 X 1.22
1.00 X 2.10	V	Window 1.00 X 1.22
1.00 X 2.10	V	Window 0.91 X 0.78

AREA DETAILS

NO.	DESCRIPTION	SQM	SQ.FT
1	NET AREA	30.81	333.57
2	POULTRY FARM	27.40	294.57
3	OPEN SPACE	33.62	362.65

OAD

RAIN WATER COLLECTING TANK IS TO BE PROVIDED
waste water to be garden
ALL DIMENSION ARE IN METRE

DATE: 11/11/2023

P. Hanyard

ENGINEER - CIVIL ENGINEER

Bo

K DESIGN PVT.LTD
O.S. USA Complex,
pp.Mutharamman Temple,
alayankottai.

OFFICE USE

