



PLAN SHOWING THE PROPOSED NEW CONSTRUCTION
OF RESIDENTIAL BUILDING IN RE.SY.NO: 1669/10B
OF VANNARKULAM, ERUKKANDURAI PANCHAYAT
VALLIOOR UNION, TIRUNELVELI DISTRICT.
NAME OF THE OWNER : RAGUL, S/O: RAJAN.

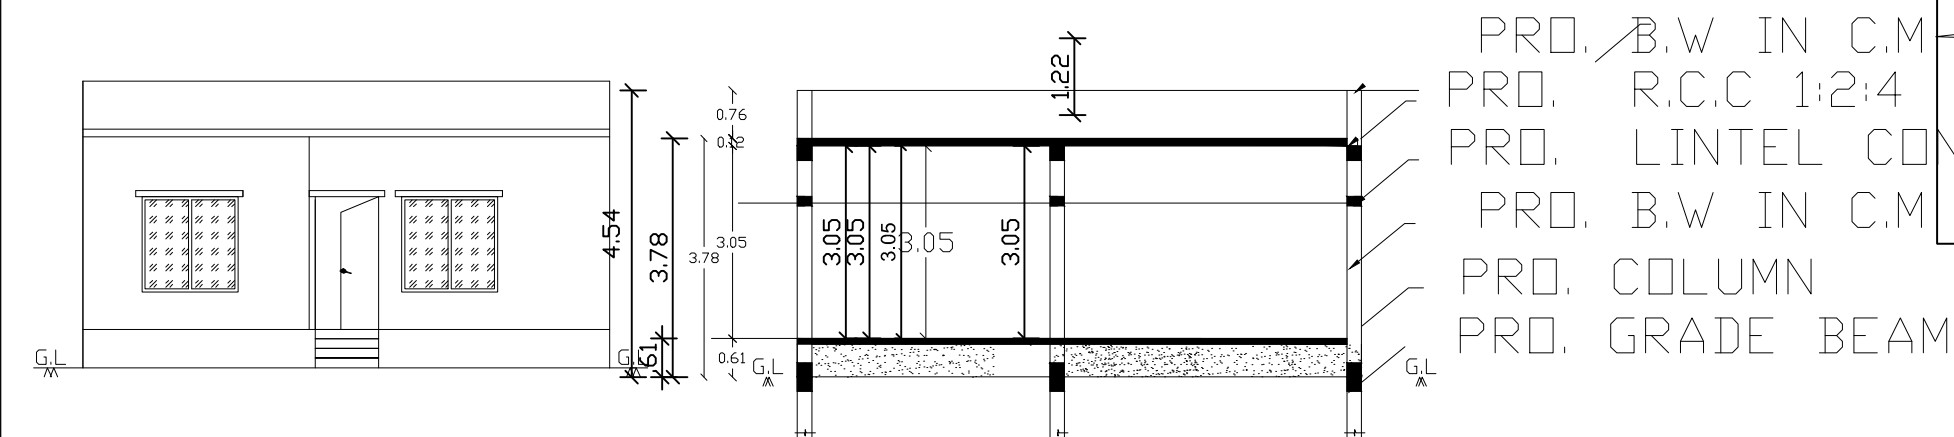


ELEVATION


SECTION ON A A

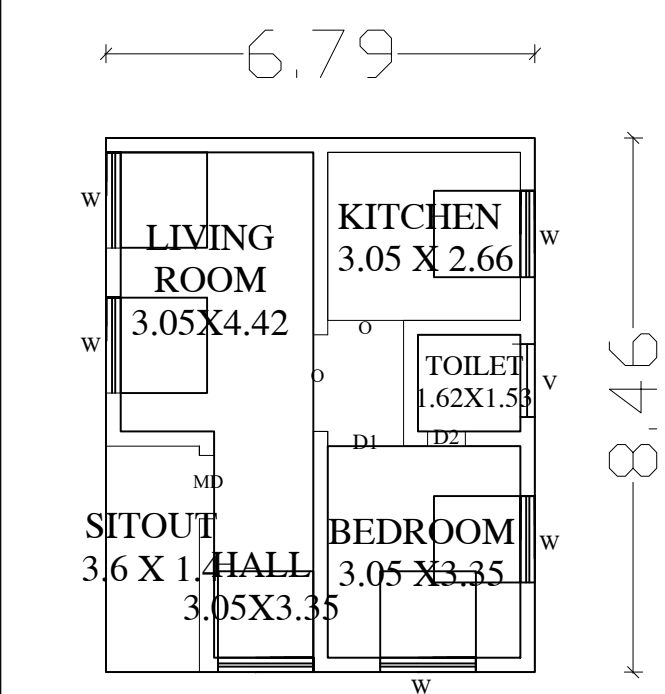

GROUND PLAN

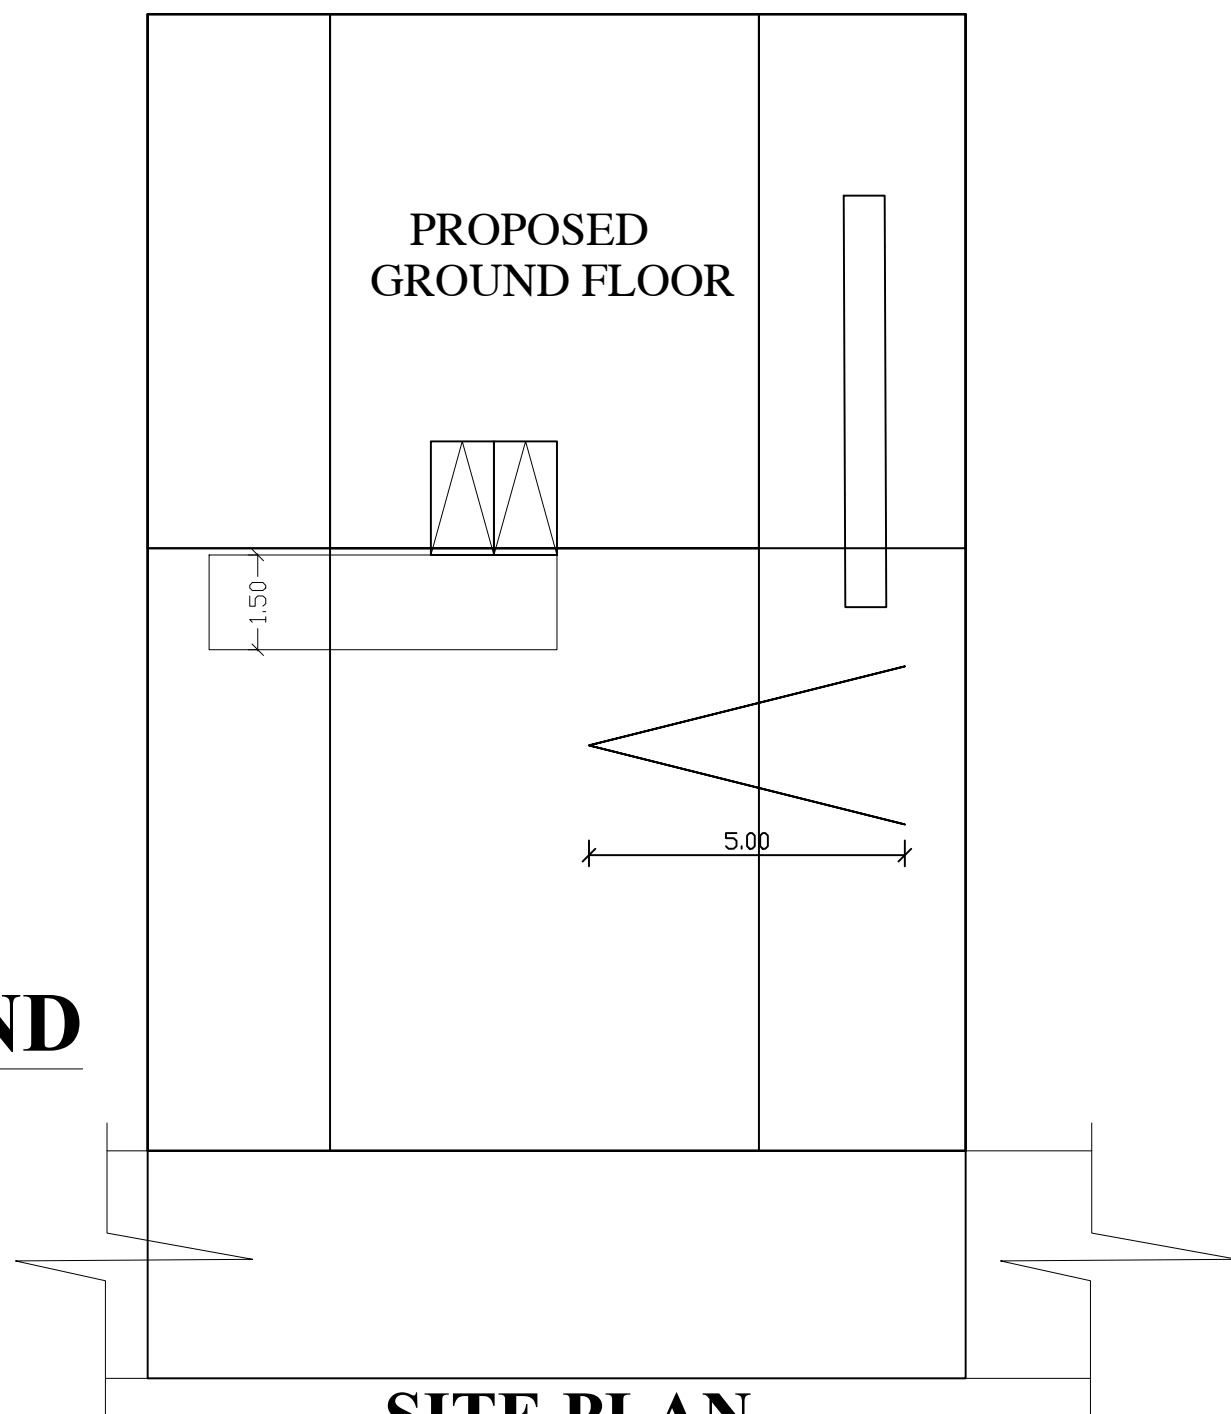


SITE PLAN


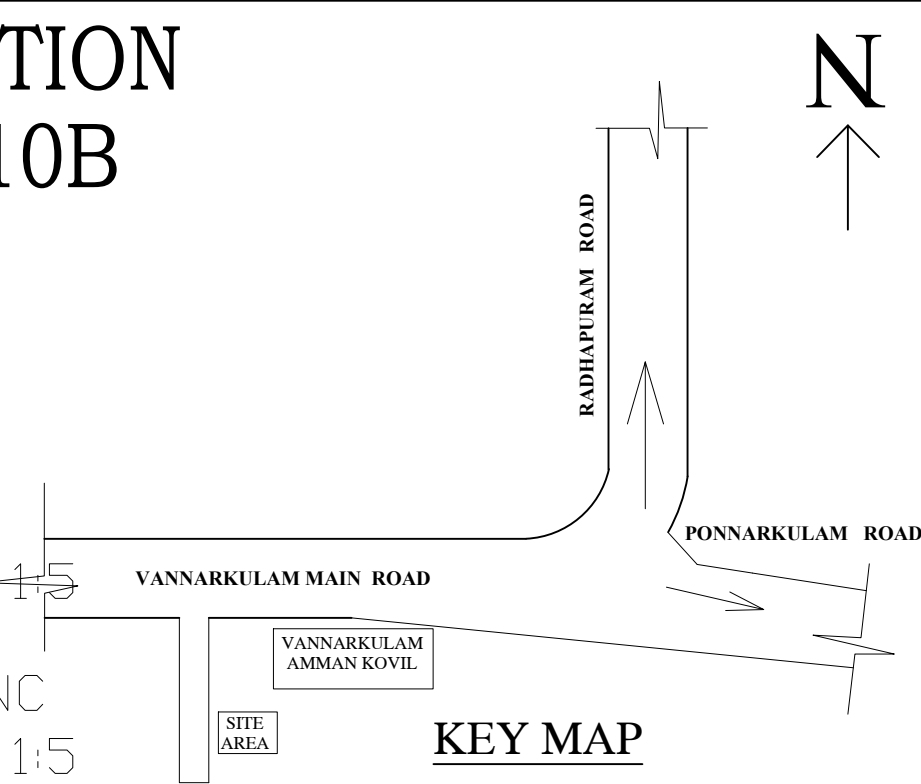


KEY MAP


RECYCLING OF WASTE WATER FROM KITCHEN & BATHROOM

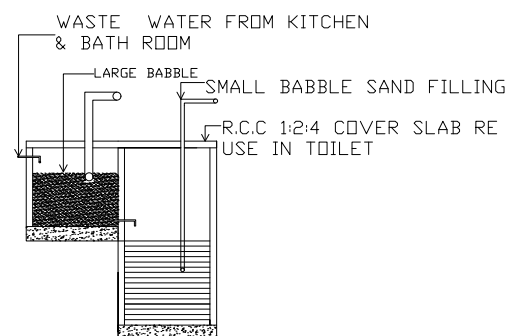


DETAILS OF RAIN WATER HARVESTING

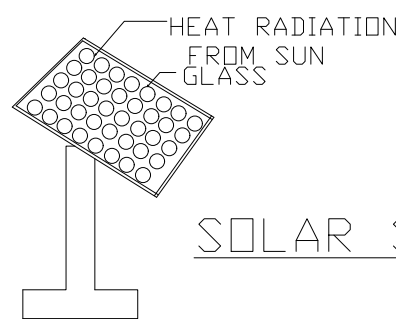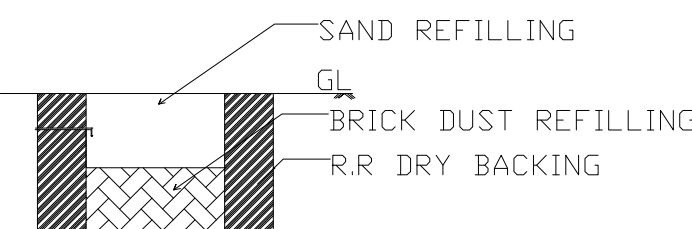

SOAK PIT

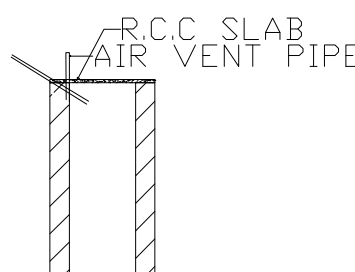

TRIAL PIT

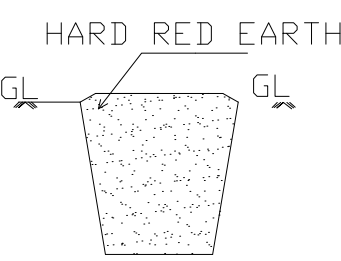

FLOOR AREA RATIO	PARKING CALCULATION:
G.F Site Area	1st 149.99 Sq.Mt Of Floor Area = 1 Car Space
$\frac{119.91+17.27}{167.22} = 0.82$	Total Floor Area = 137.18 Sq.Mt
0.82 < 2.00	= 1 Car Spacce
	Total Space = 1 Car Space
	Hence Ok.

Description	Required	Available	Remarks
Front Setback	1.50 m	1.50 m	OK
Side Setback (Left)	1.00 m	1.00 m	OK
Side Setback (Right)	1.00 m	1.00 m	OK
Rear Setback	NIL	NIL	OK
Car Space	1 Nos	1 Nos	OK
FSI	2.00	1.36	OK

MD		JOINERY		
D1	DOOR	1.00 X 2.10	W	Window 1.52 X 1.52
D2	DOOR	0.90 X 2.10	KW	Window 1.52 X 1.22
O	DOOR	0.75 X 1.80	V	OPENING 0.91 X 2.10
	OPEN	0.90 X 2.10	FW	Window 1.52 X 1.83

	AREA DETAILS	SQ.M	SQ.FT
	SITE AREA	89	957.9
	PRO. GROUND FLOOR	57.44	618.2
	PRO. FIRST FLOOR	-	-
	TOTAL AREA	57.44	618.2
	OPEN SPACE	31.56	339.7

	ROAD
--	------

Name of Owner : RAGUL

ENGINEER

Er.L.Mathanmurugan BE
Vallioor Union Licenced Building
Surveyor & Valuer
Tirunelveli Dist-627 120
9442656193