

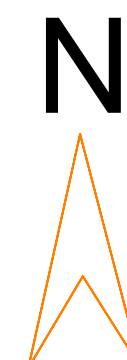
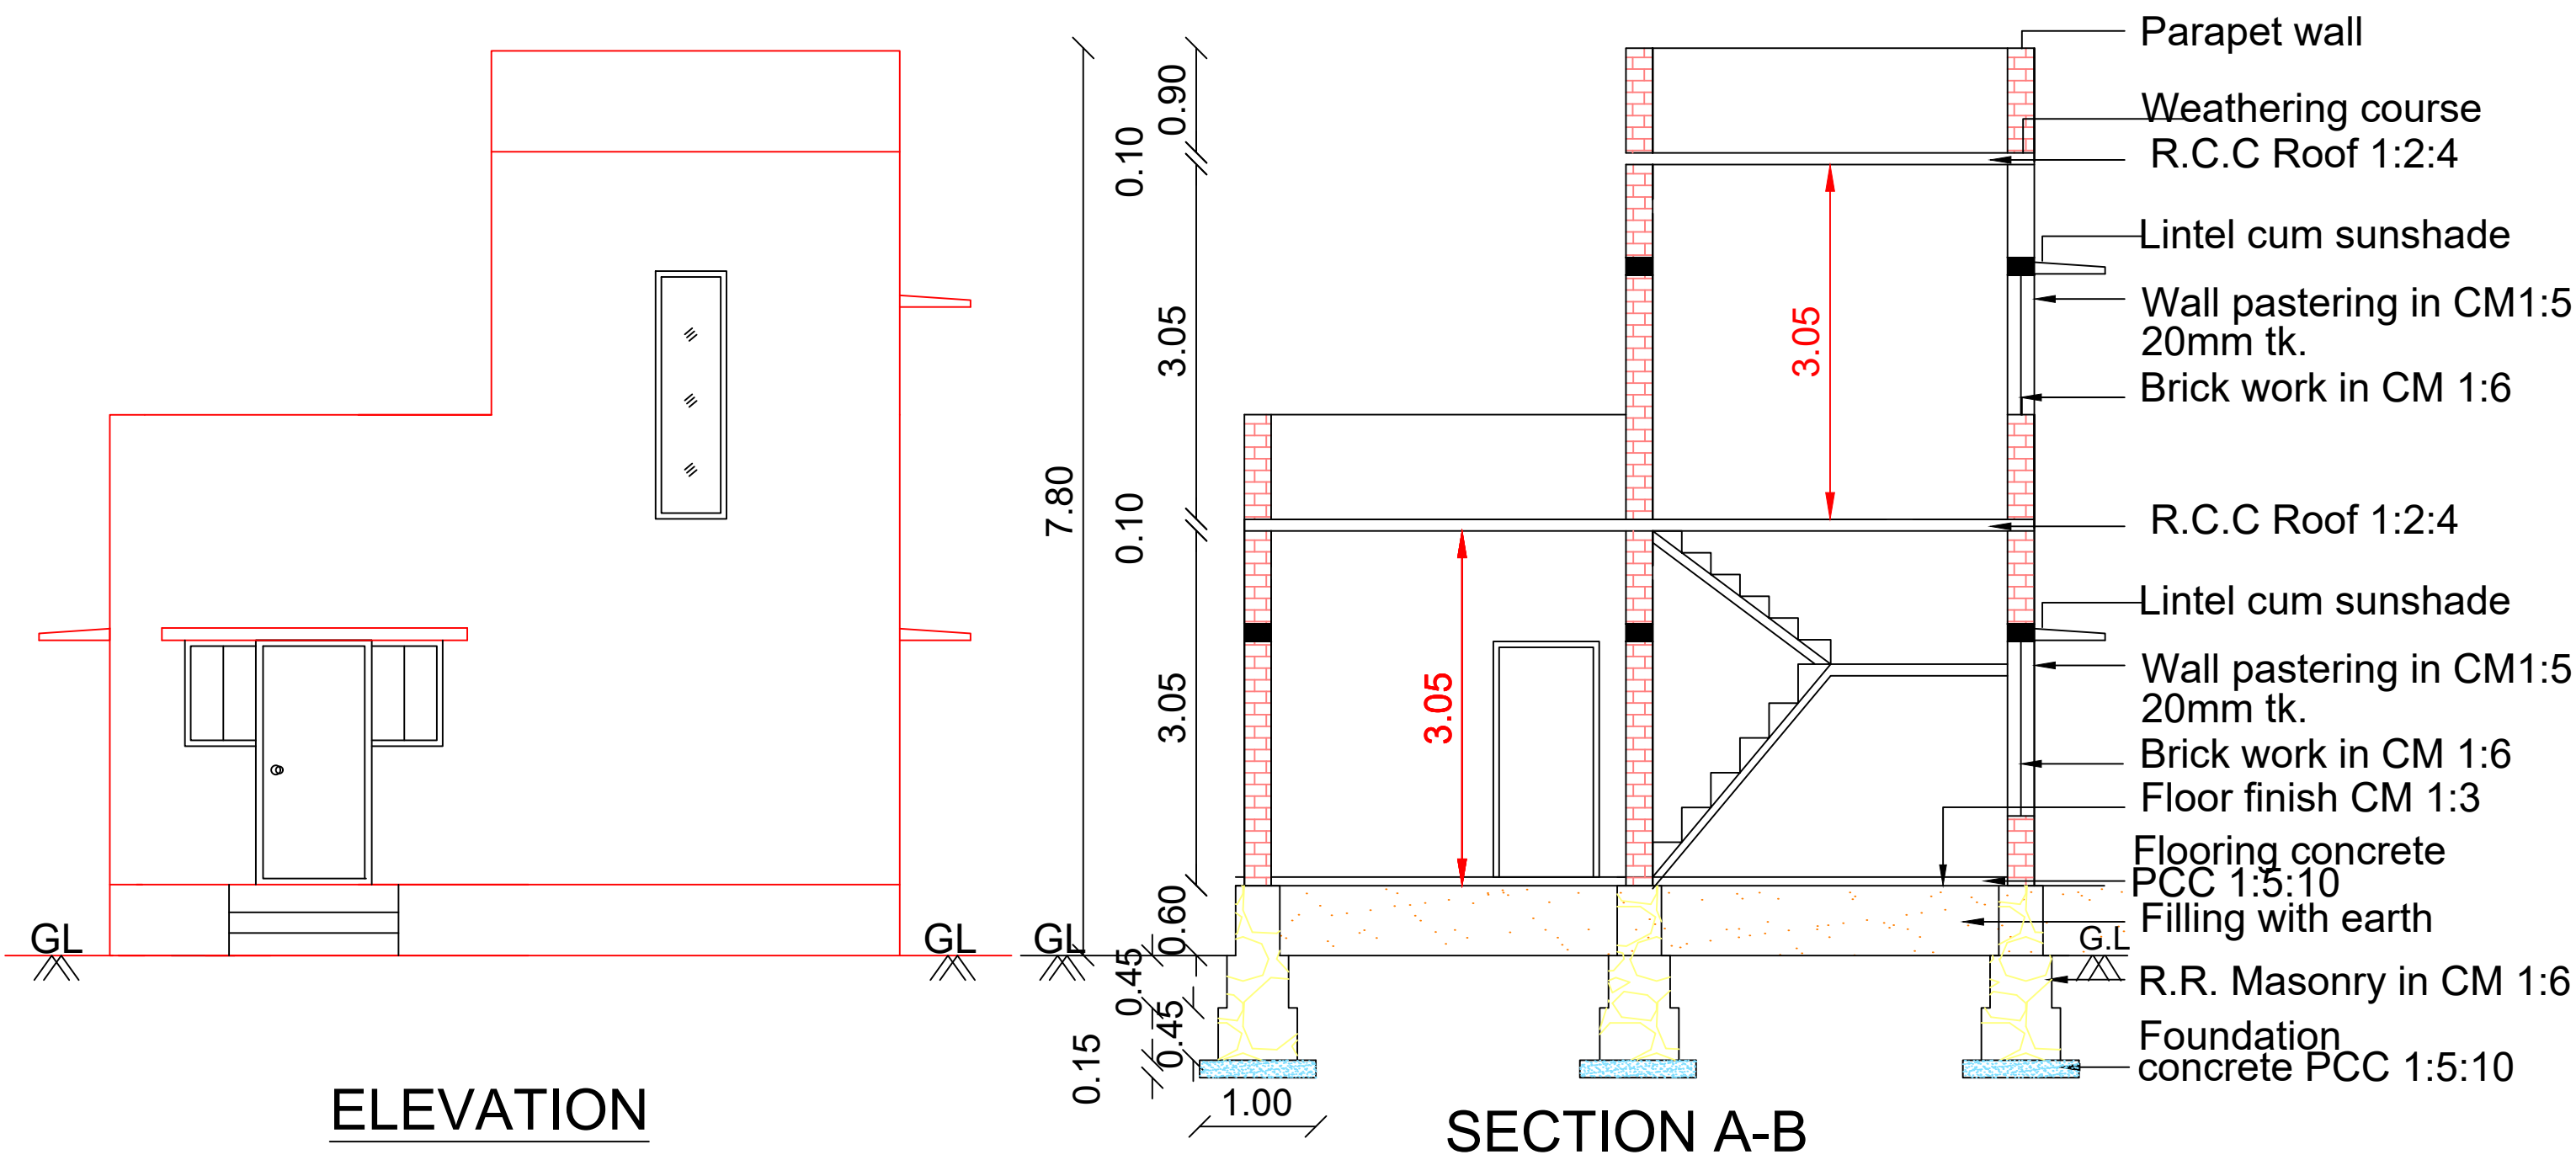
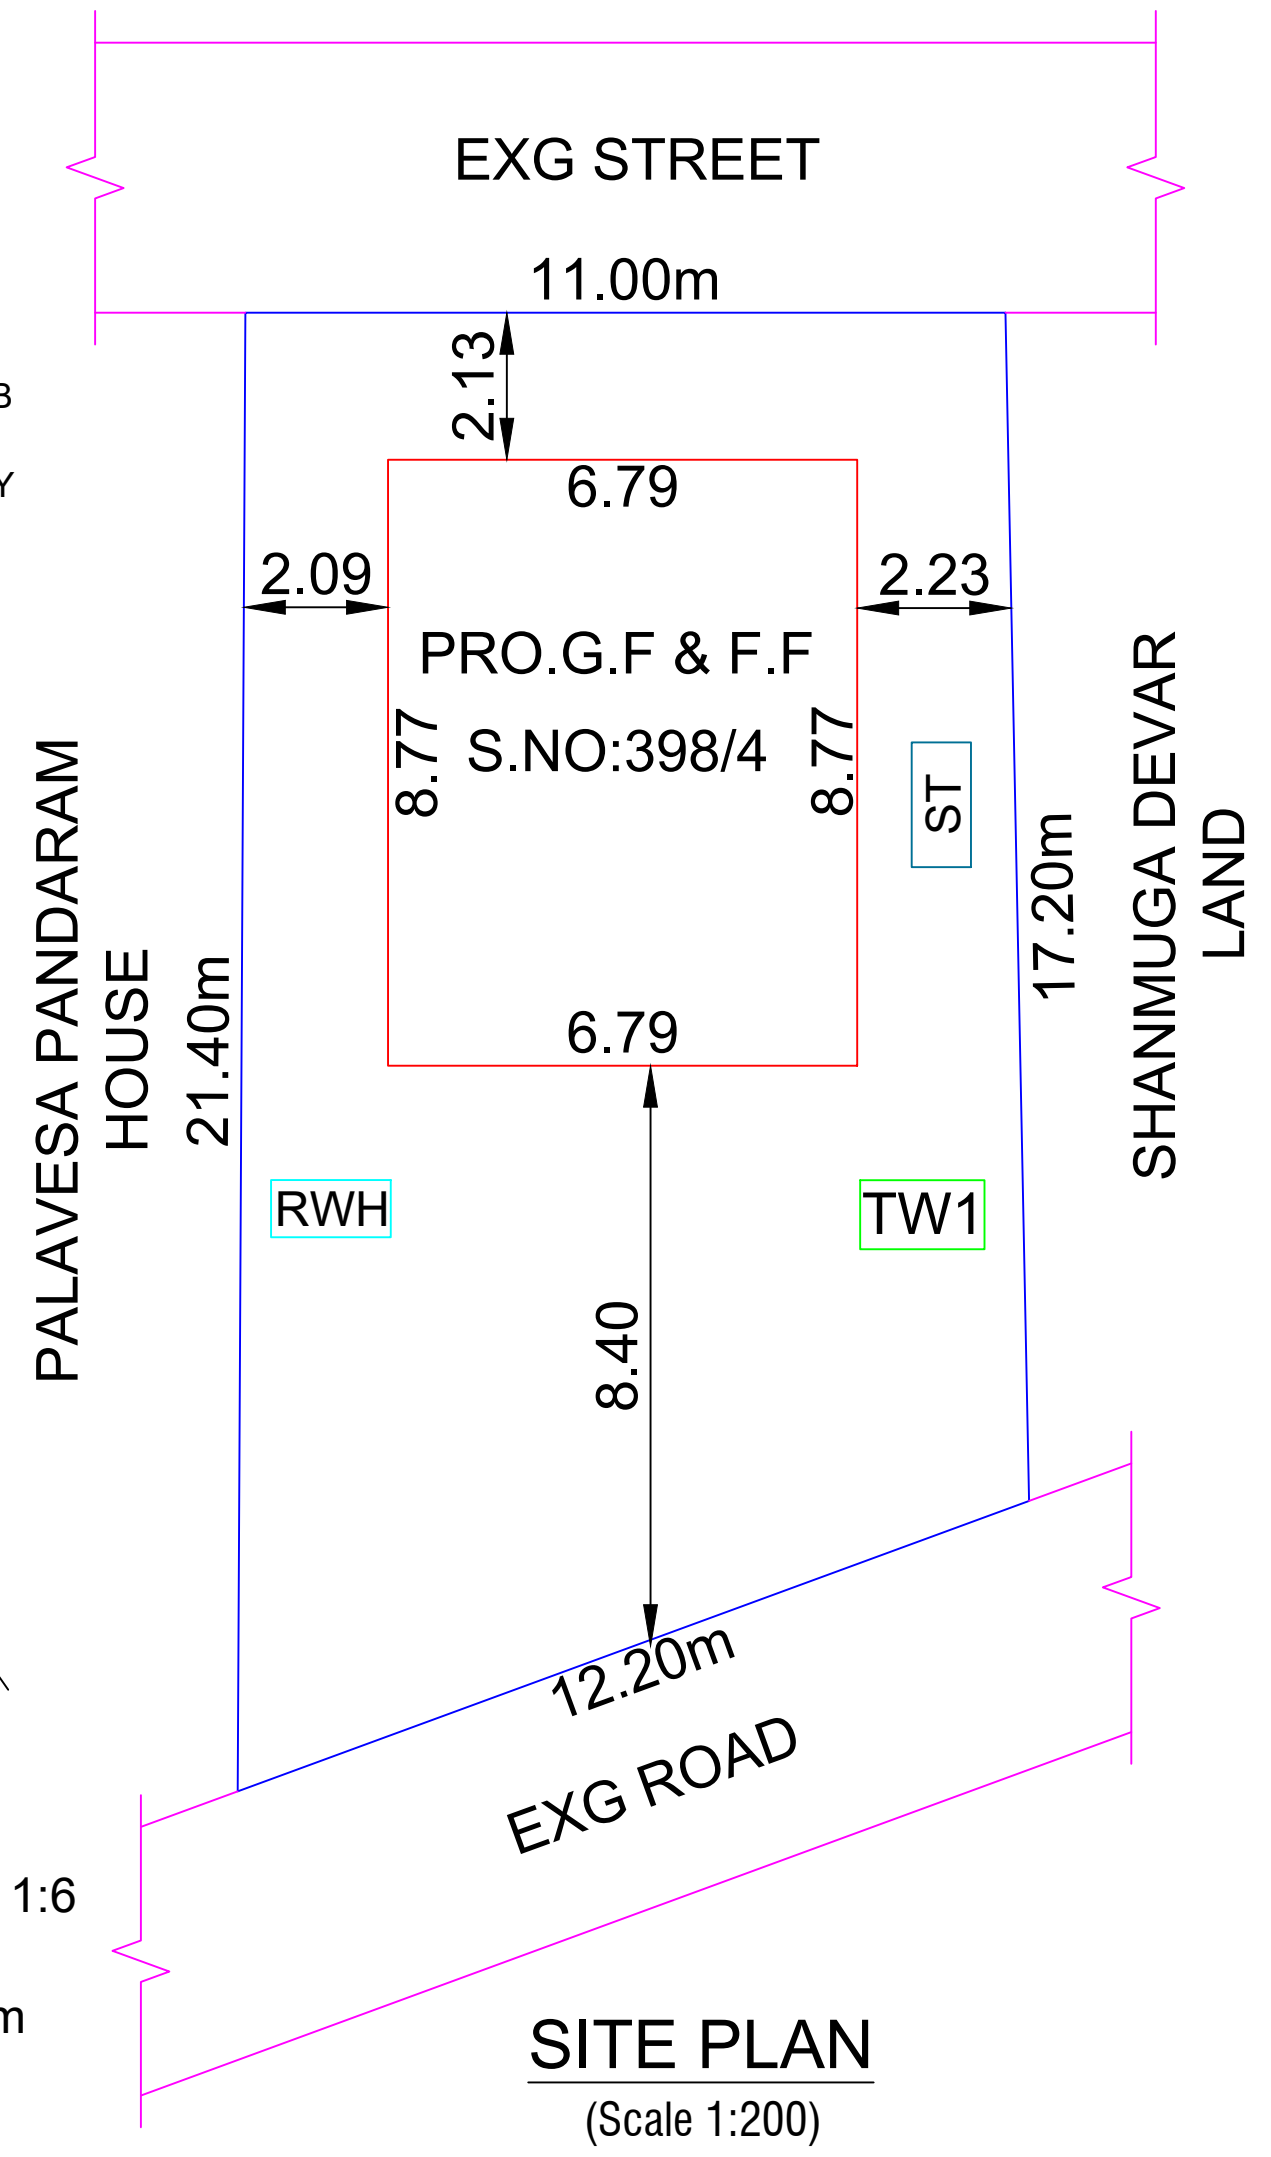
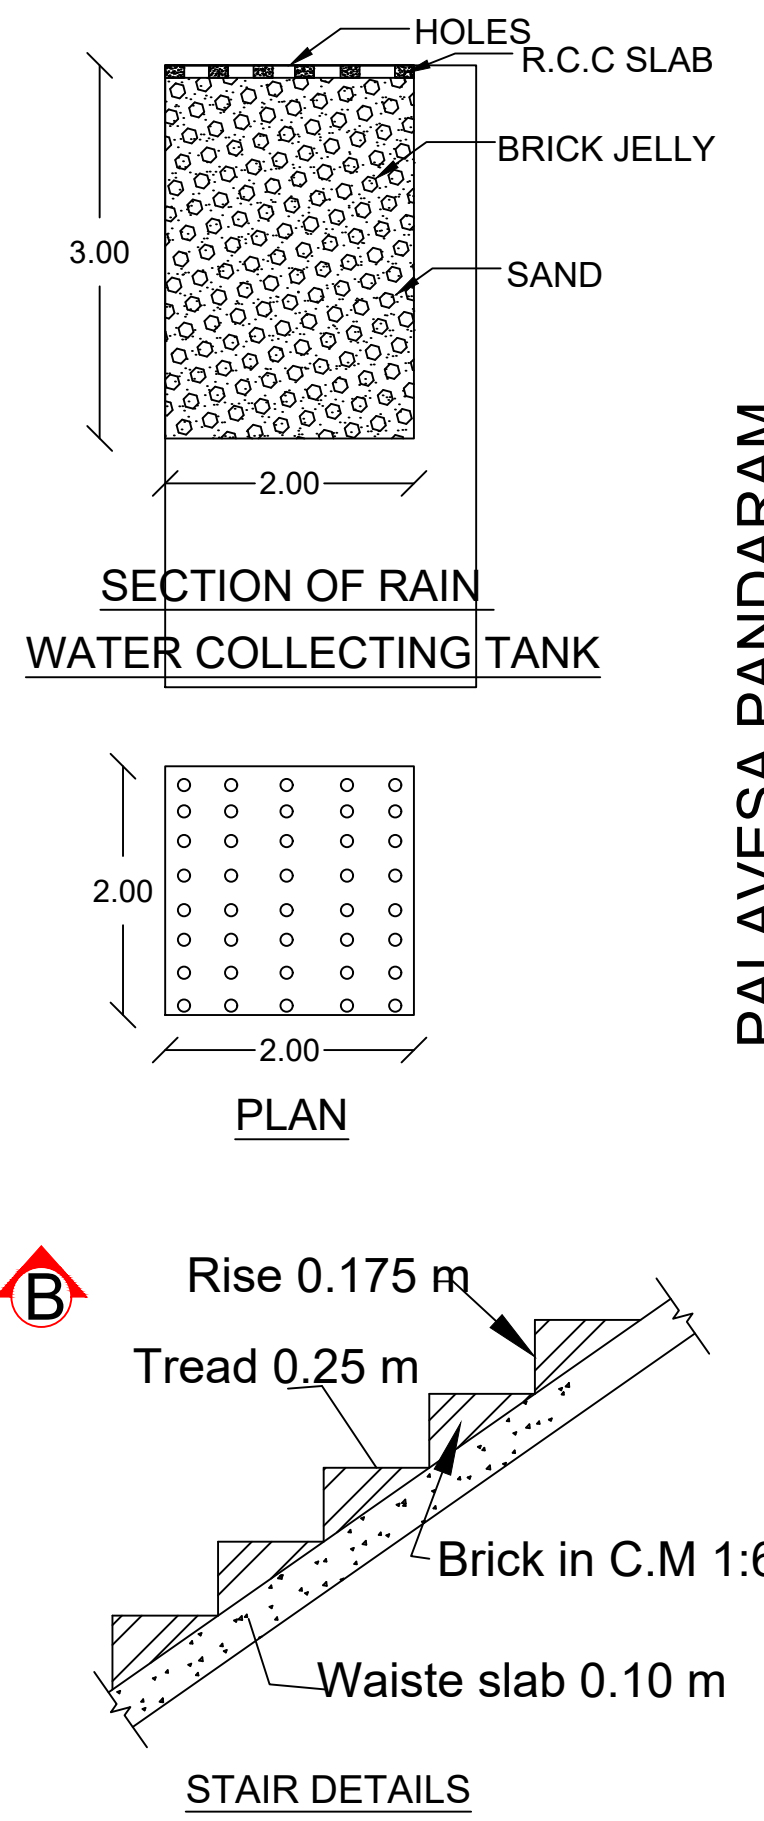
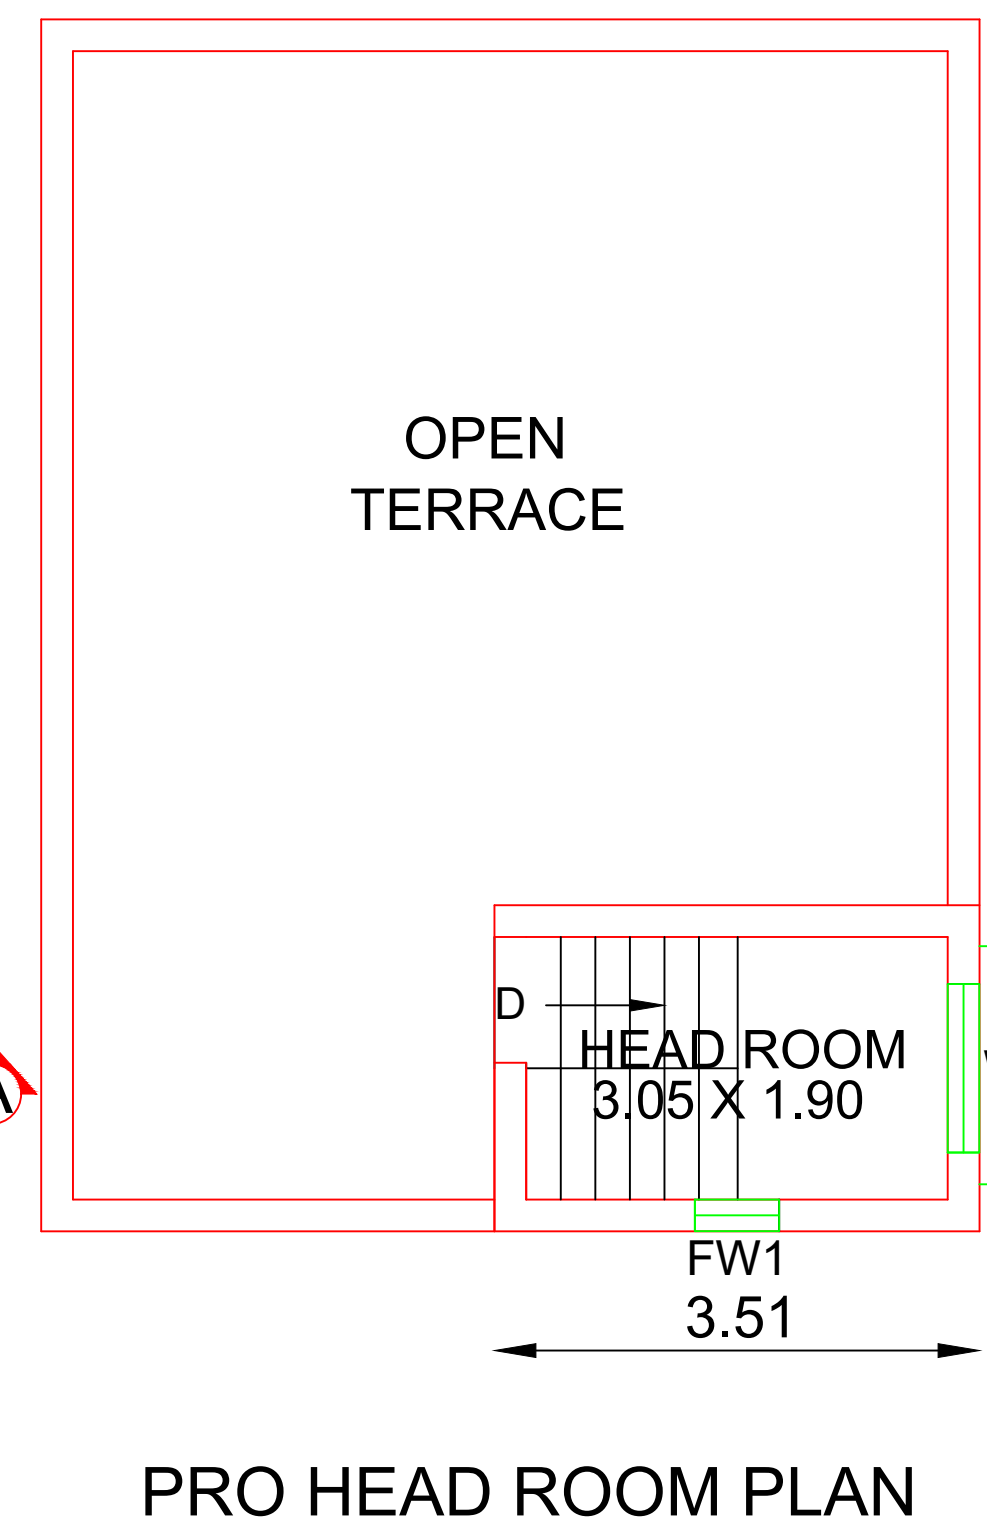


PLAN SHOWING THE PROPOSED CONSTRUCTION OF RESIDENTIAL GROUND & FIRST FLOOR BUILDING IN  
S.NO:398/4,ANNAMALAISAMY KOVIL STREET,MELA ELANTHAKULAM VILLAGE & PANCHAYAT,  
MANUR UNION,TIRUNELVELI DISTRICT.

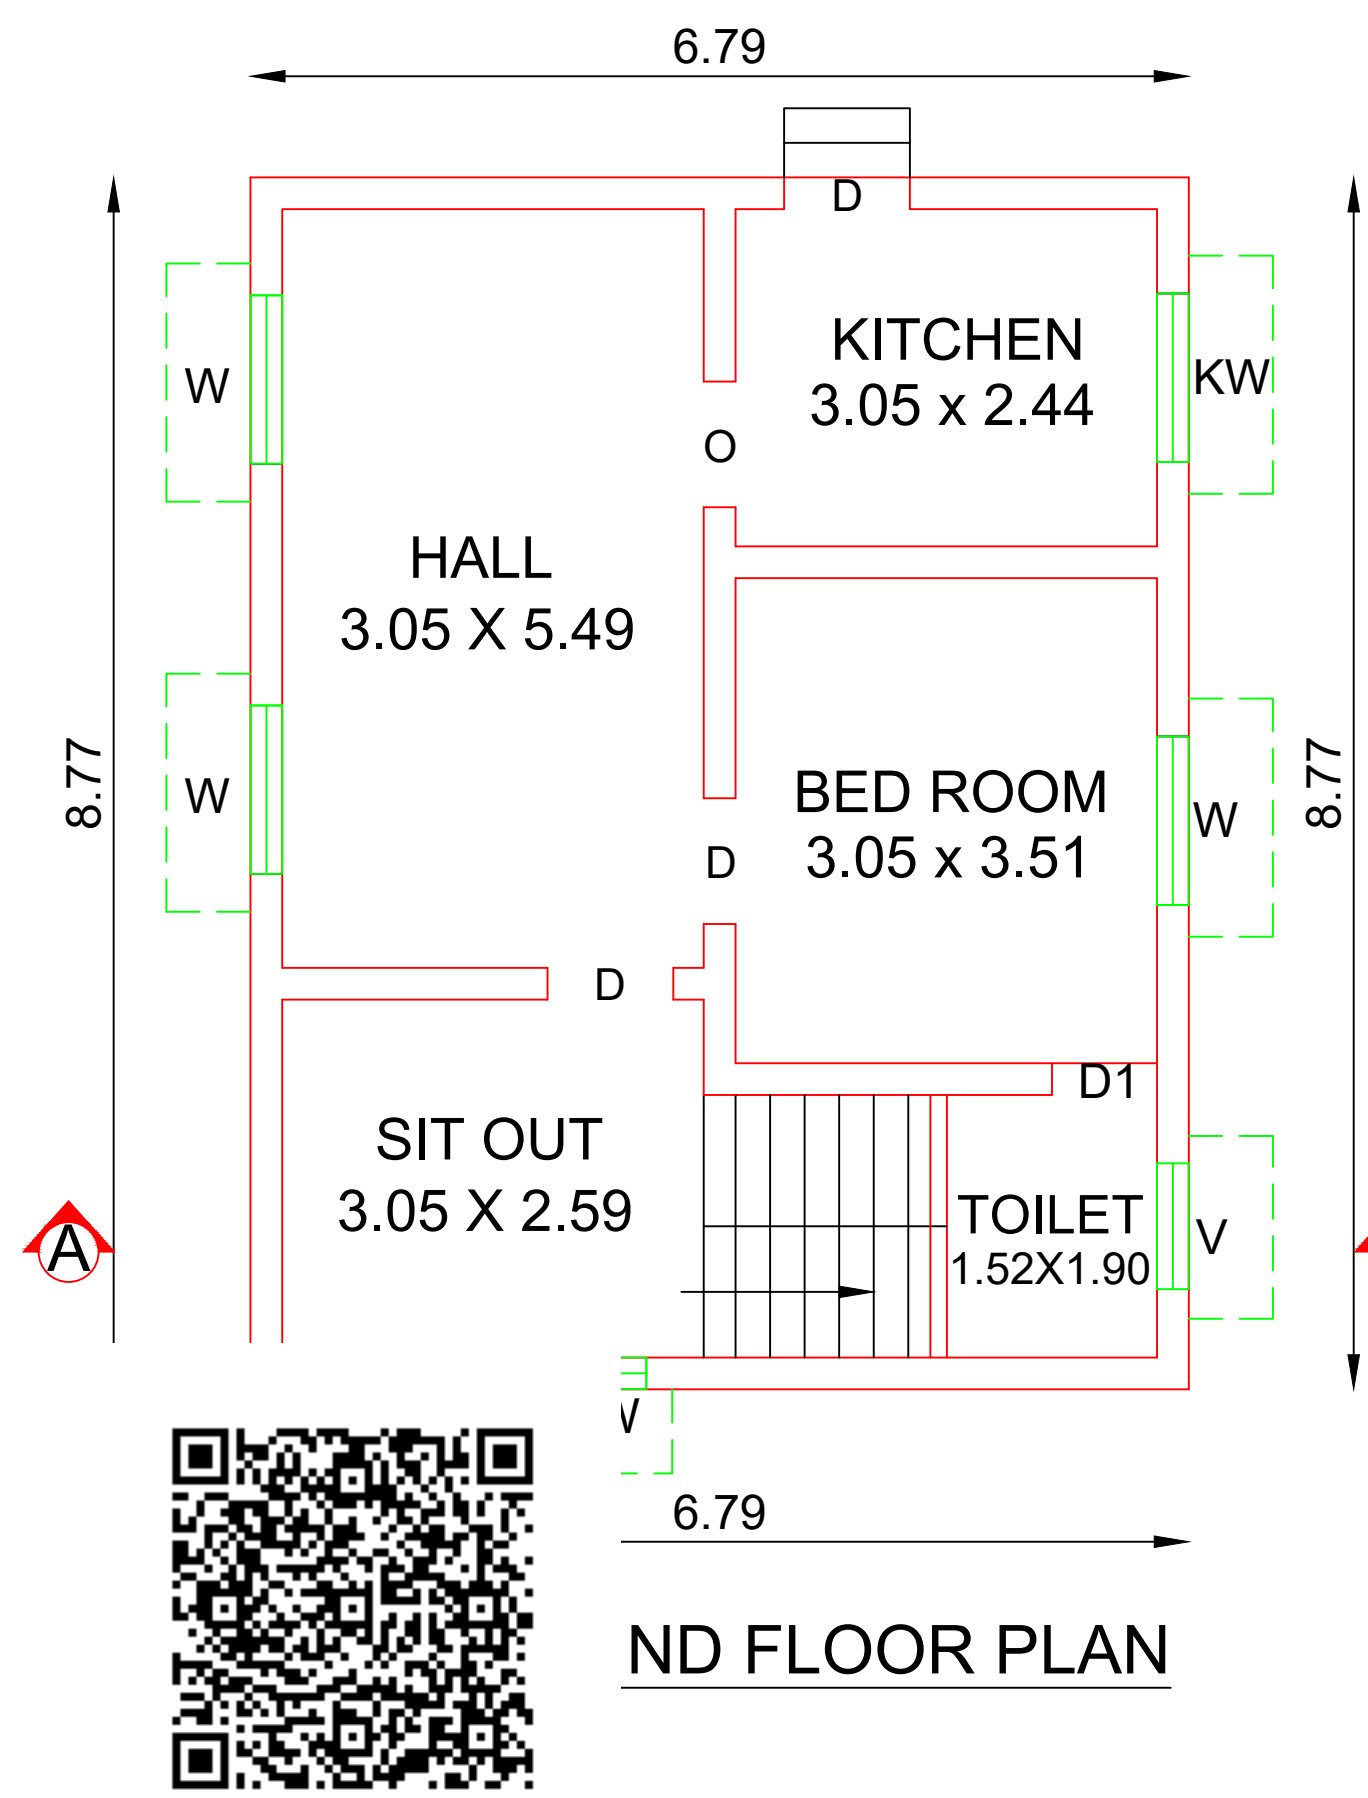

**NOTE :-**  
All dimensions are in metre  
Waste water to be used in garden.  
Rain water Harvest well provided in site.  
Exhaust fan provided in kitchen  
Chimney to be provided over the kitchen  
Cantilever open staircase provided  
Solar system water tank to be provided.  
'U' Traps provided in septic tank  
prevent curb breeding of mosquitoes.

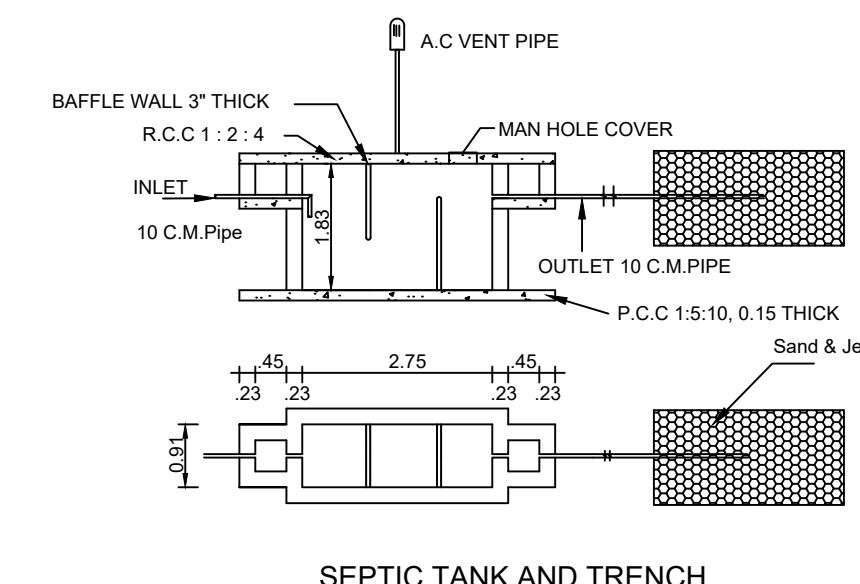

**OFFICE USE.**  
**NAME OF OWNER:**  
Mrs.A.SANMUGAVADIVU.

| Area details        | Sq.M   | Sq.Ft   |
|---------------------|--------|---------|
| Applicant site area | 222.57 | 2395.80 |
| Proposed G.F Area   | 59.55  | 641.00  |
| Proposed H.R Area   | 8.28   | 89.12   |
| Proposed Total Area | 67.83  | 730.12  |
| Open space          | 163.02 | 1754.80 |

| JOINERIES |                |             | COLOUR REFERENCE |
|-----------|----------------|-------------|------------------|
| MD        | Door           | 1.00 X 2.13 |                  |
| D         | Door           | 0.91 X 2.13 |                  |
| D1        | Door           | 0.76 X 2.13 |                  |
| W         | Window         | 1.22 X 1.37 | Site area        |
| KW        | Kitchen Window | 1.22 X 0.91 | Pro.building     |
| FW        | Window         | 0.61 X 0.91 | Exg.road         |
| FW1       | Window         | 0.61 X 2.13 |                  |
| V         | Ventilator     | 0.91 X 0.61 |                  |

**APPLICANT:** Mrs.A.SANMUGAVADIVU.

**Er. B. SELVIN SANTHOSH B.E.,**  
Registered Engineer Gr - III  
Reg. No: 146/LS/2022/00033  
SB CONSTRUCTIONS  
VSM Anusya Complex  
Manur - 627 201  
Mobile - 9360604359  
**ENGINEER**