
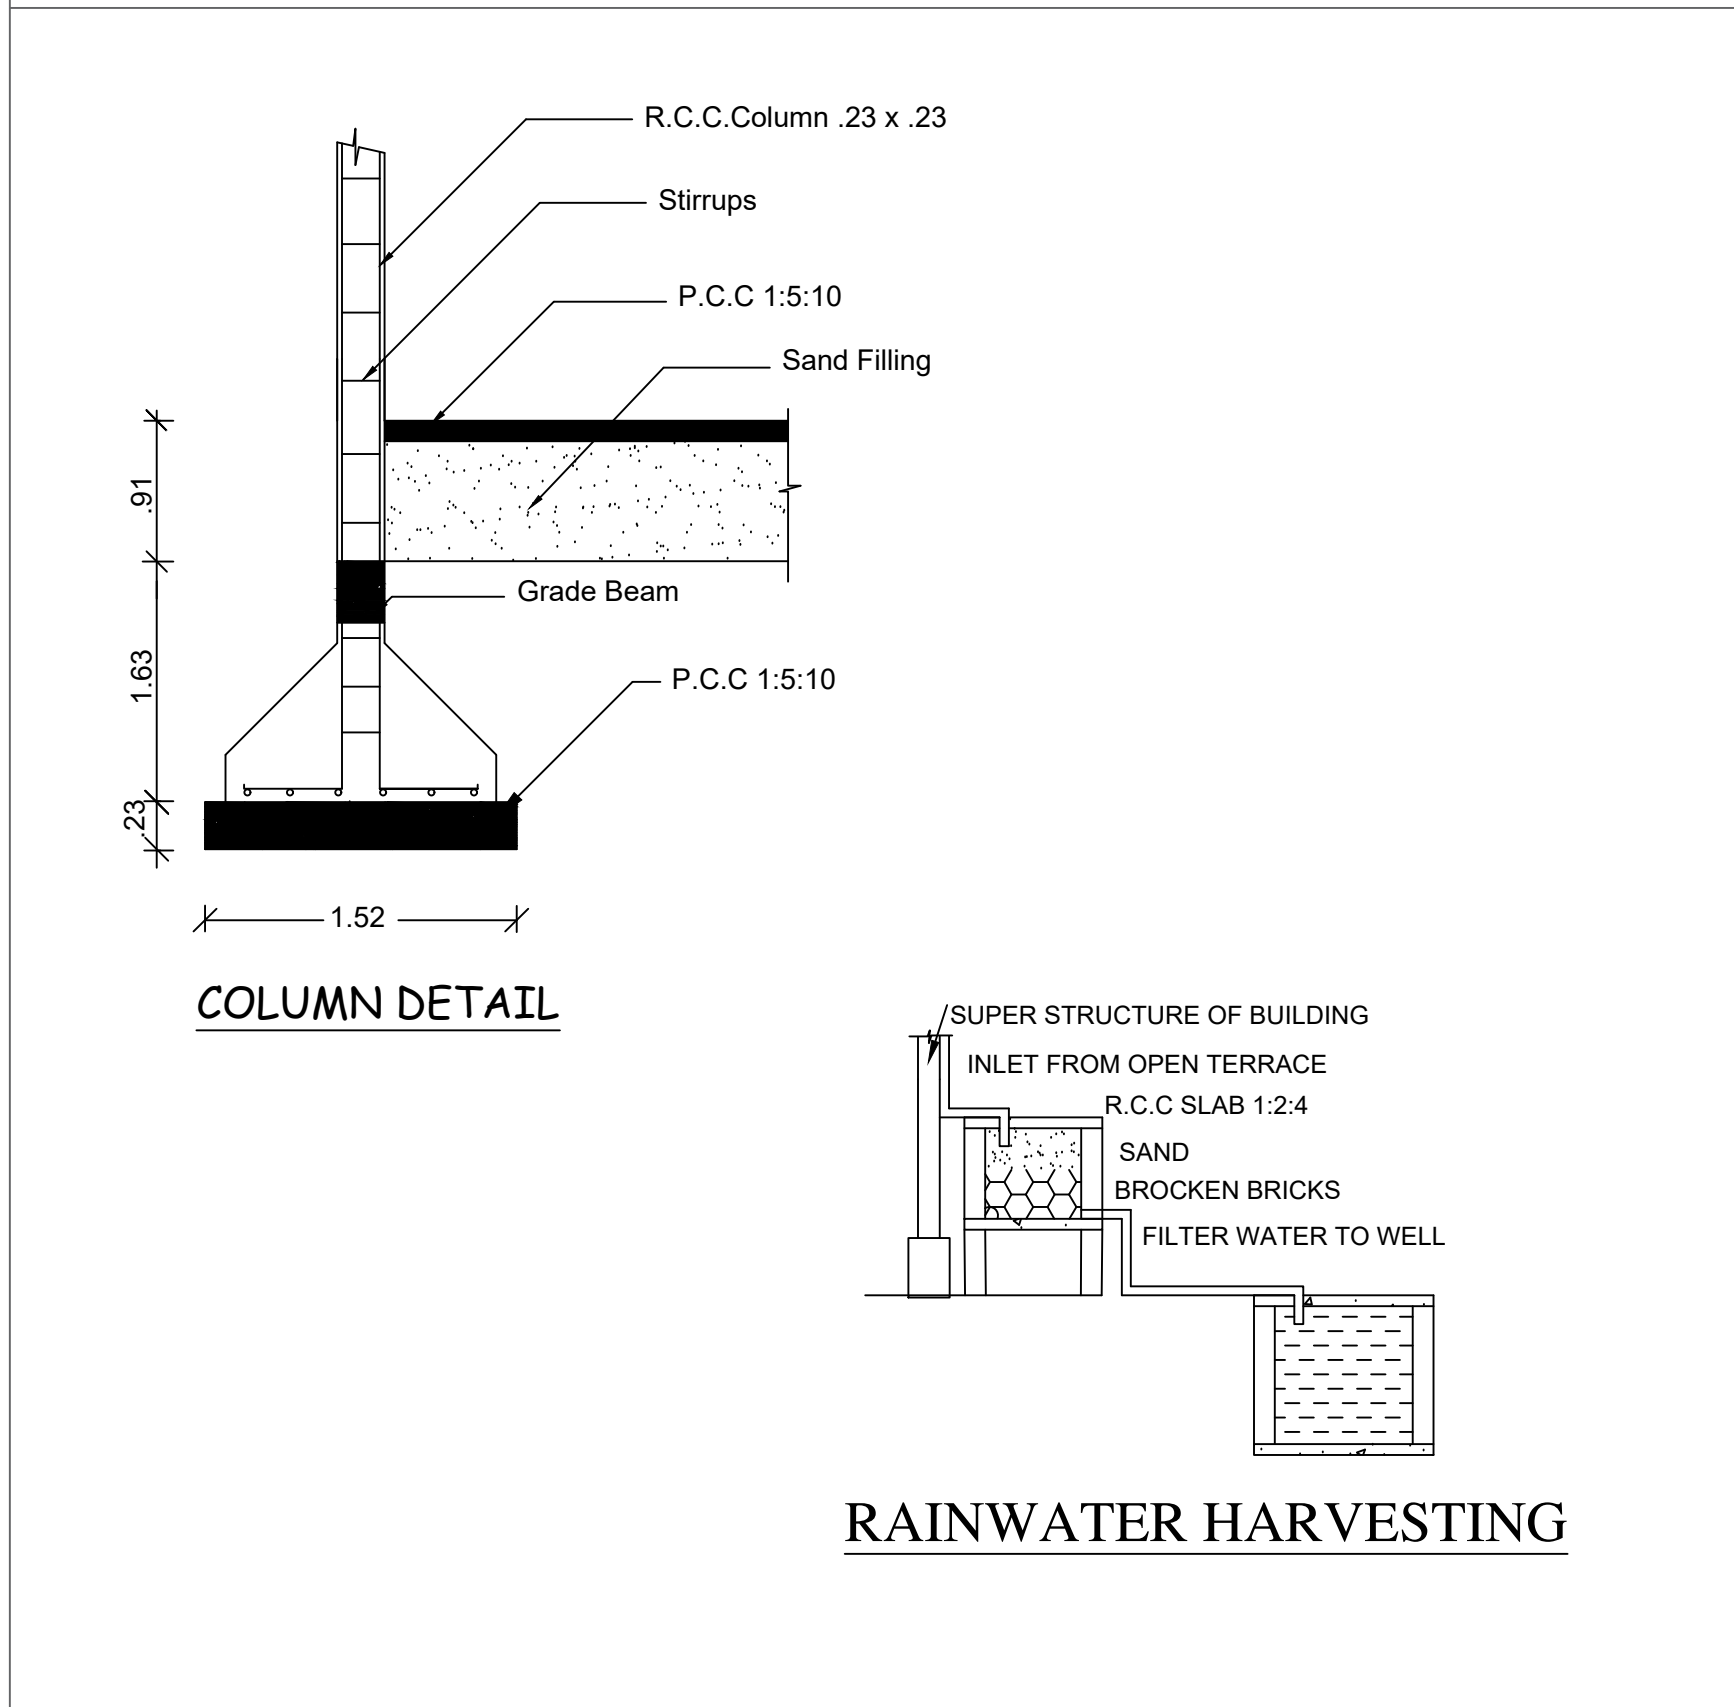
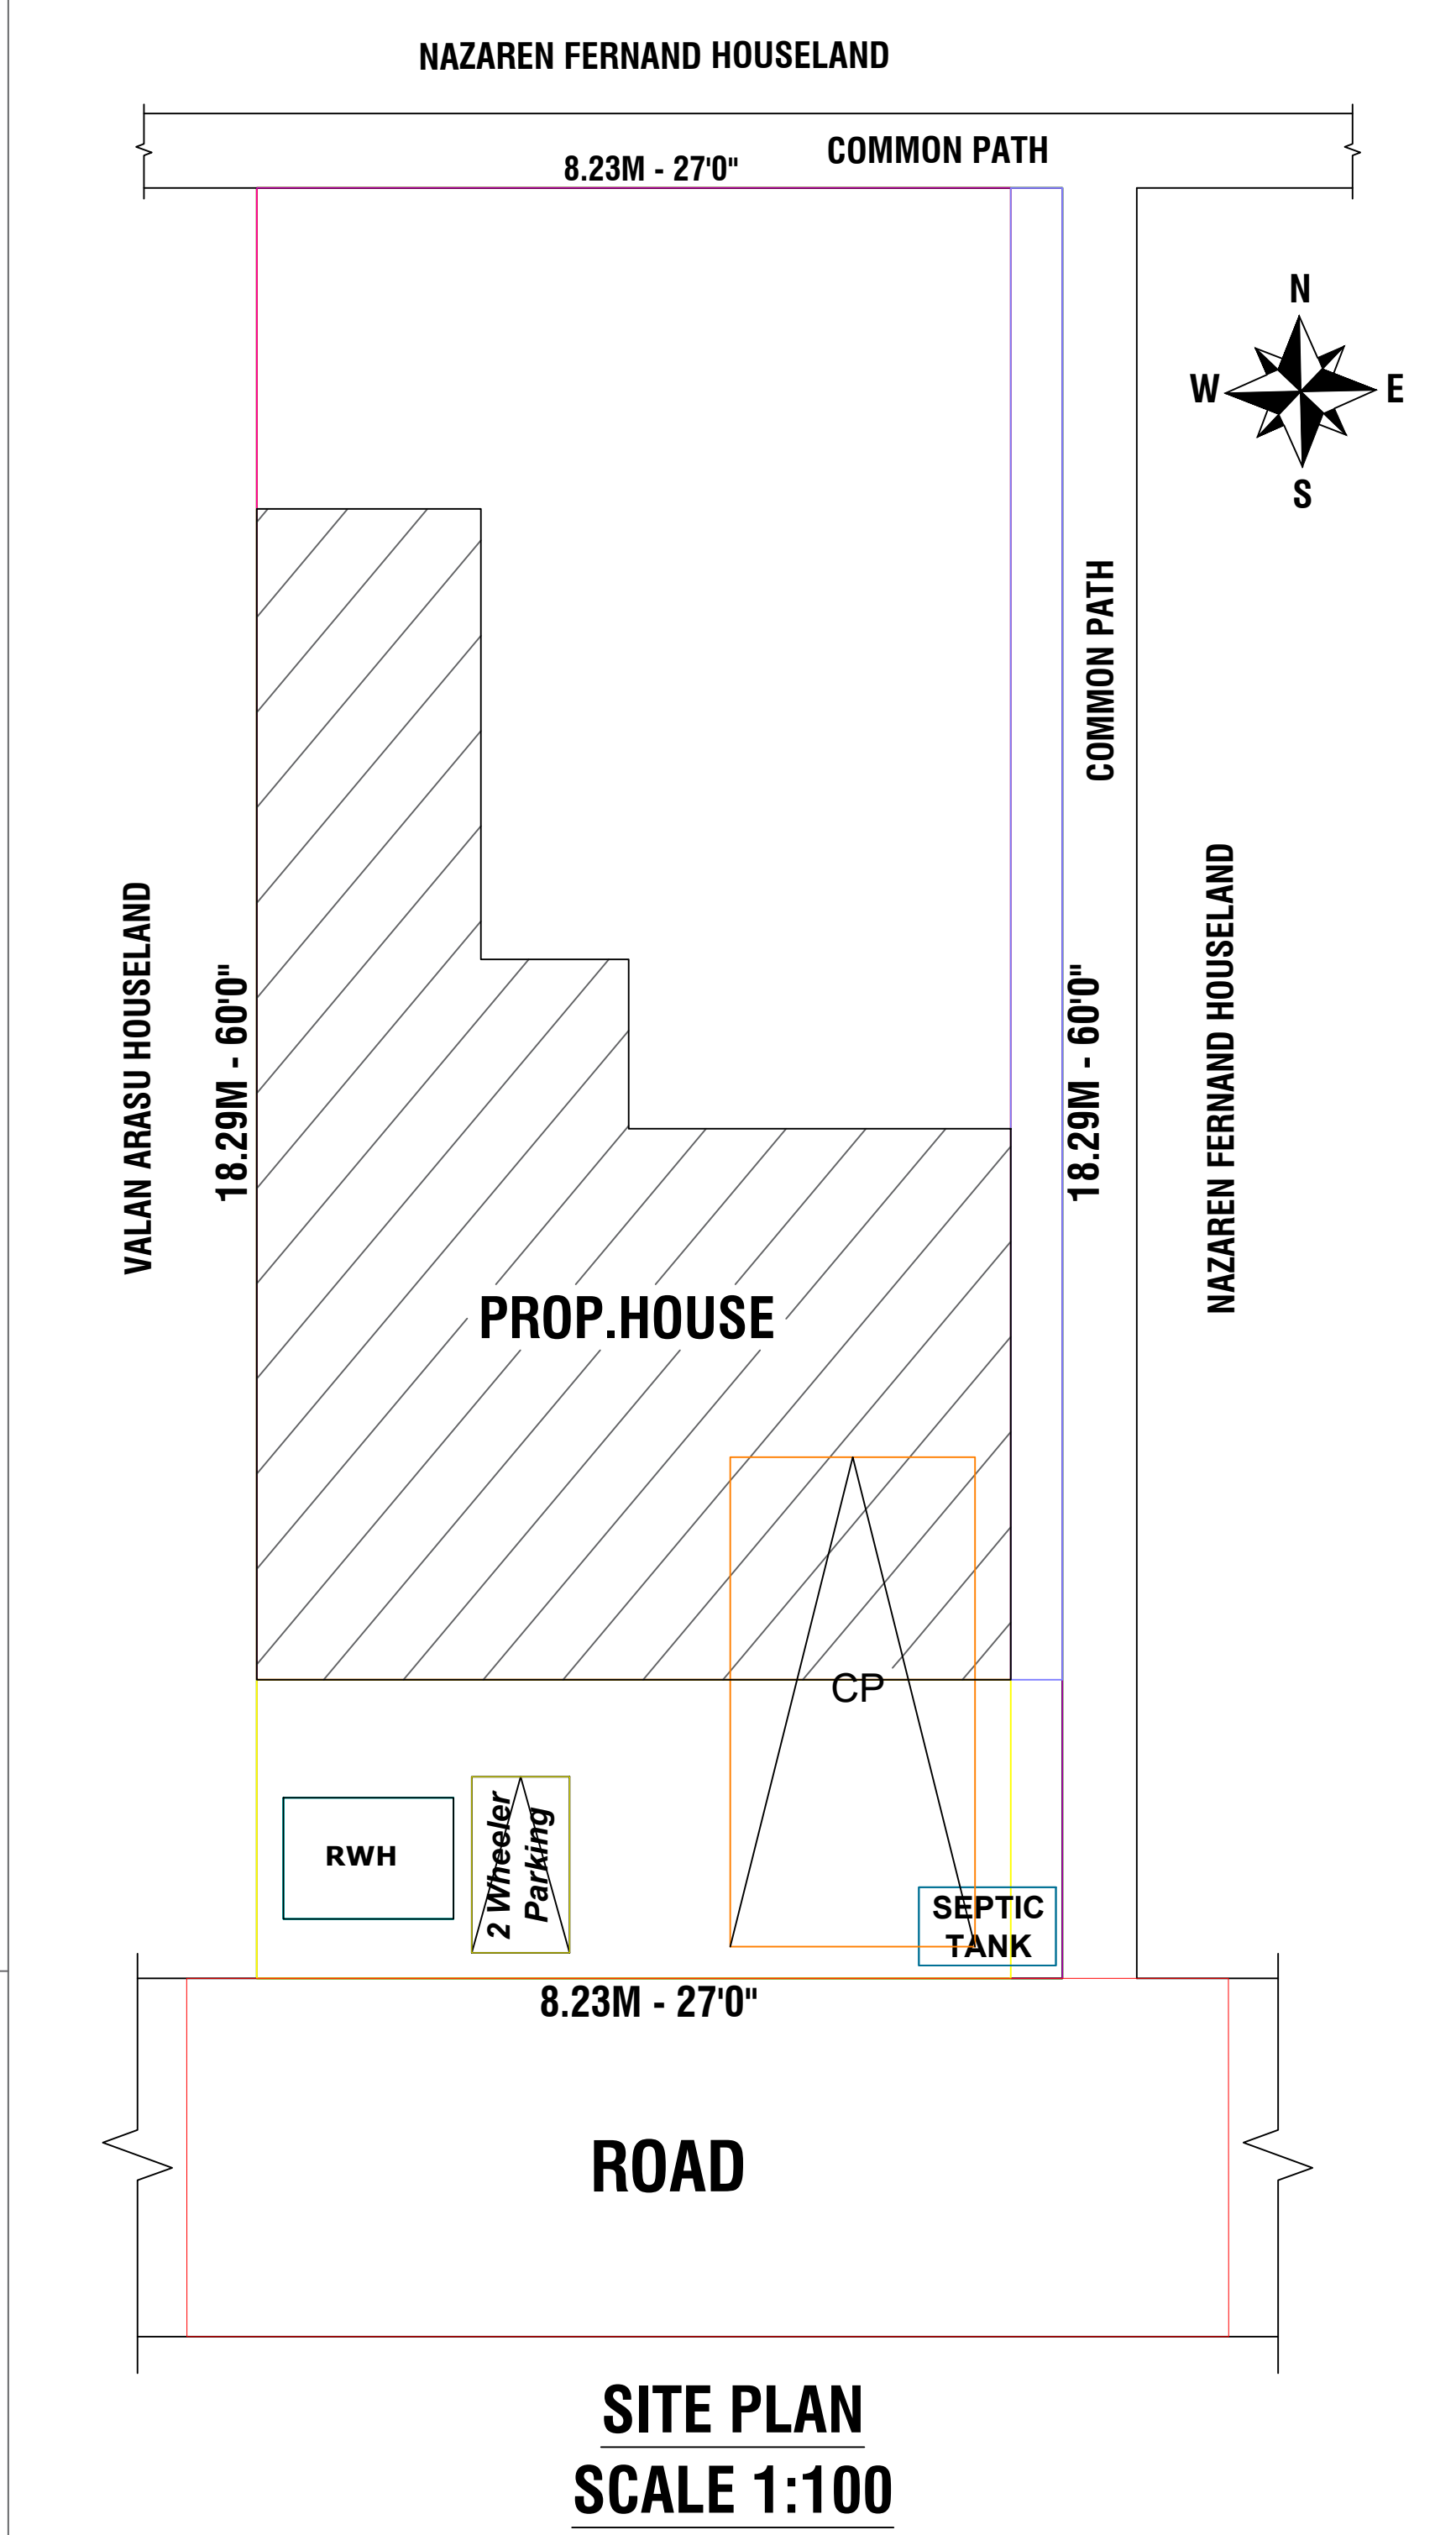
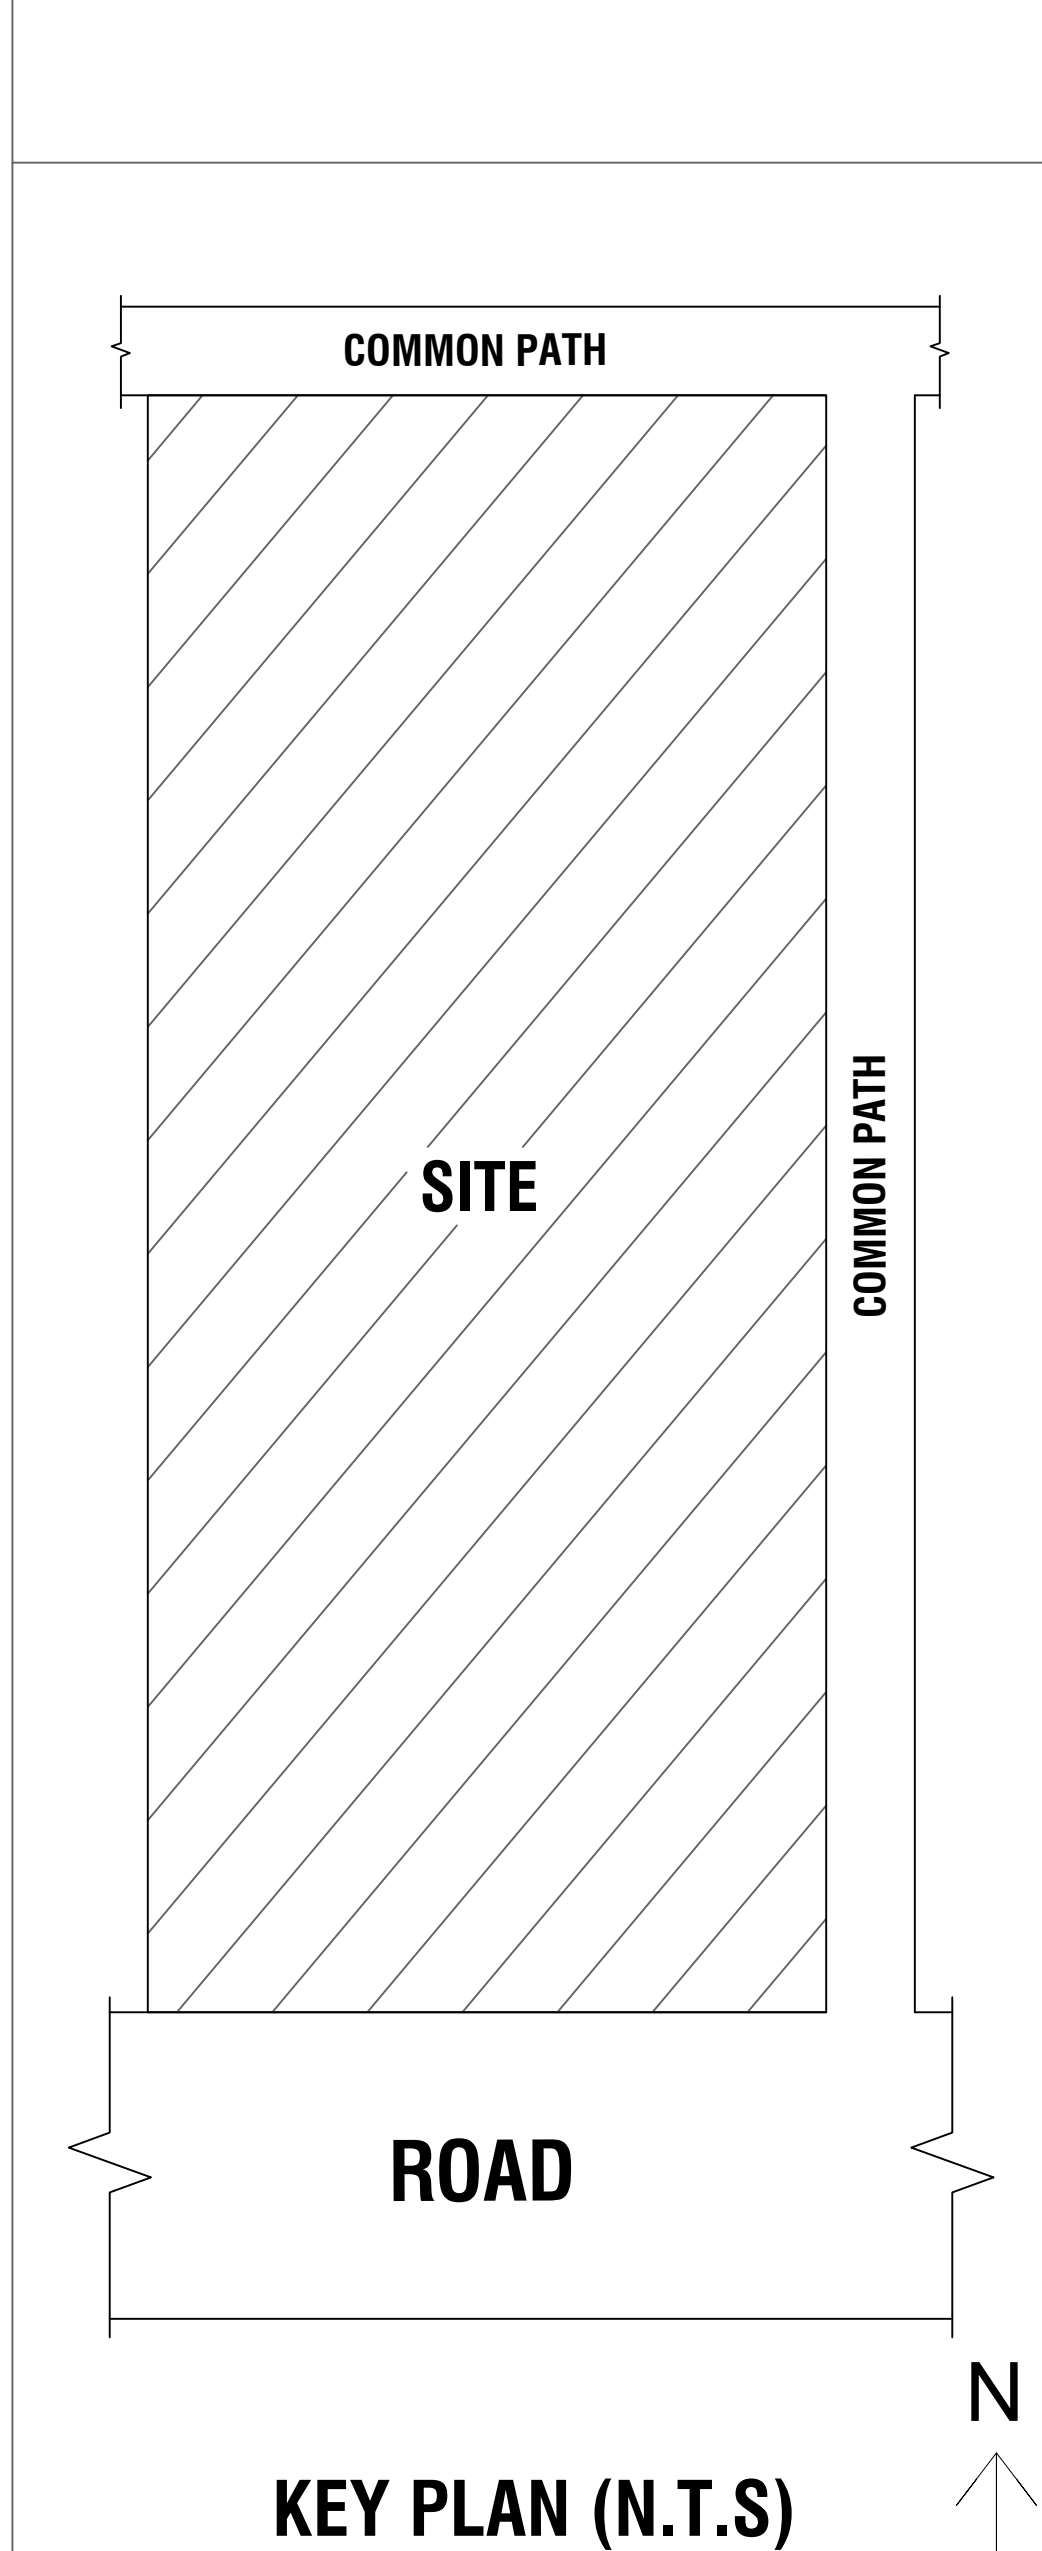
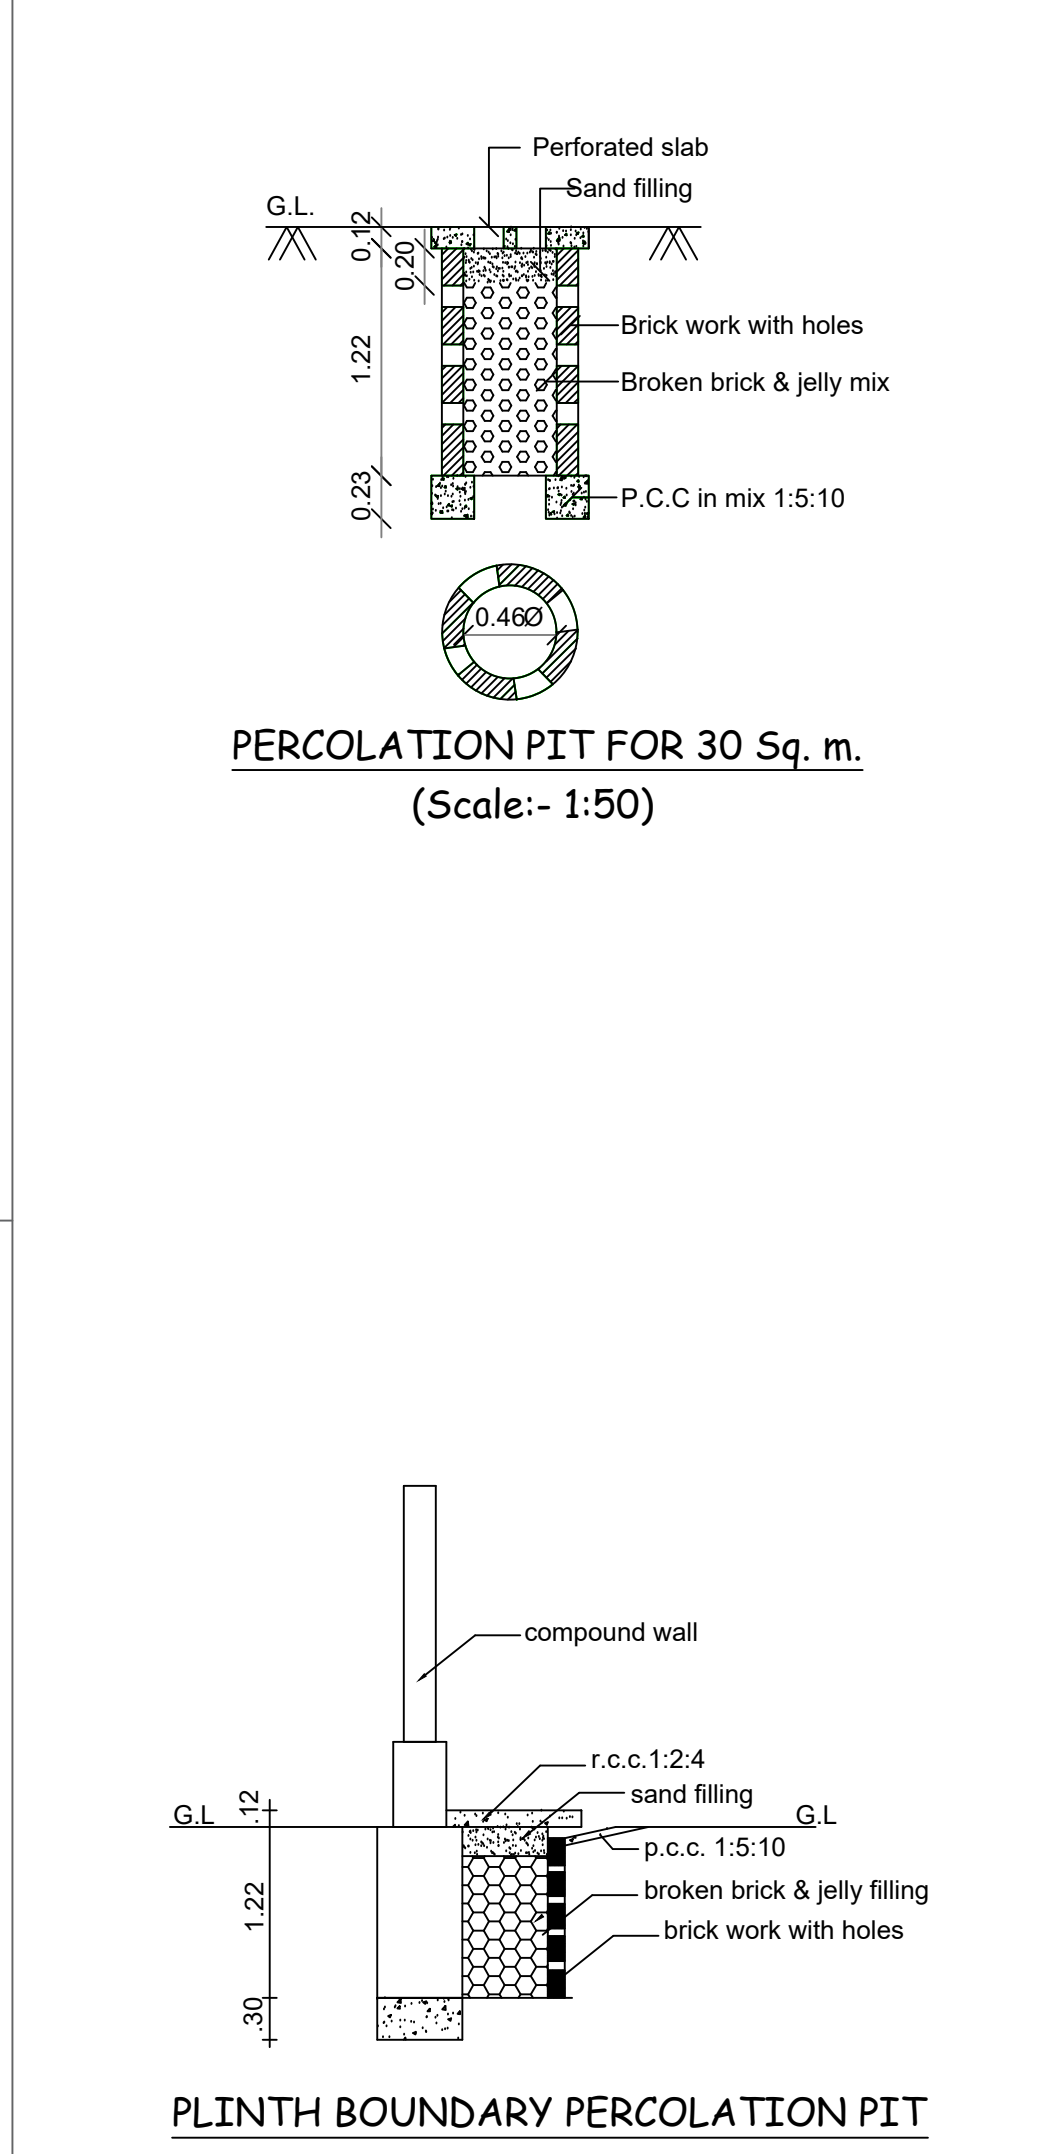
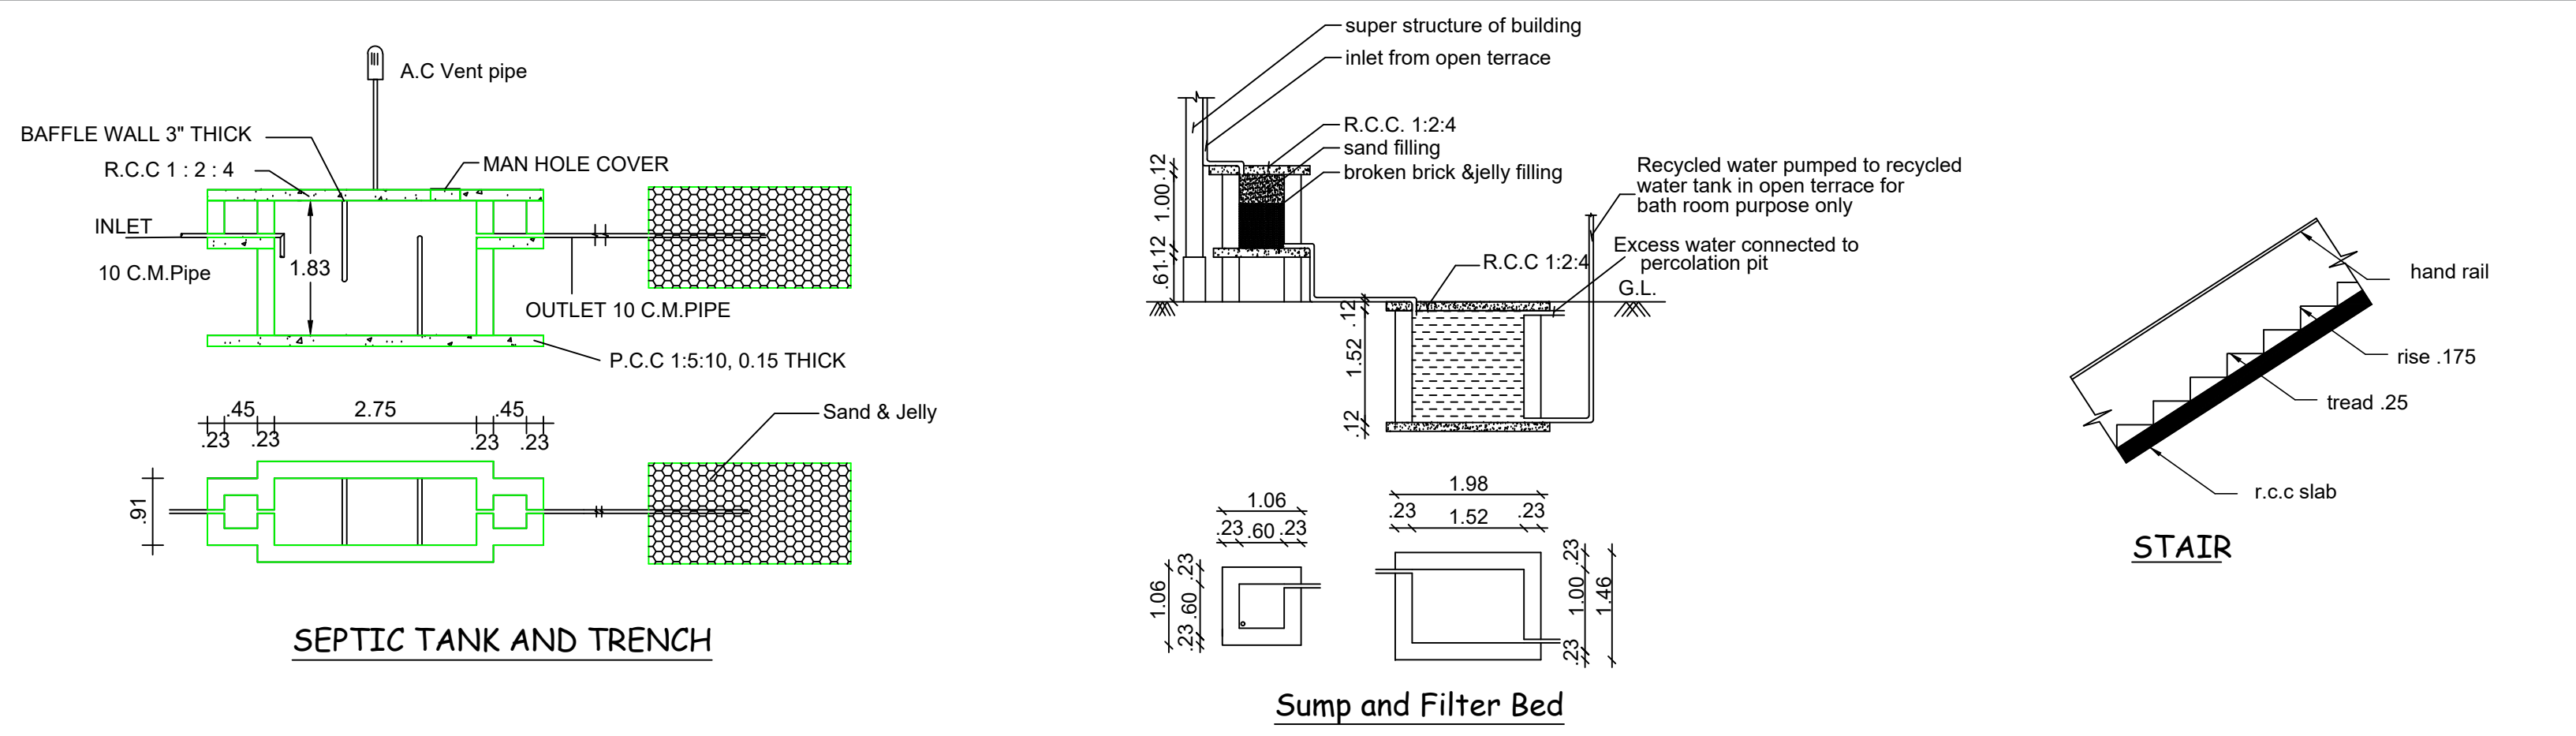


PLAN SHOWING THE PROPOSED ADDITIONAL CONSTRUCTION OF FIRAST FLOOR RCC ROOF HOUSE IN EX.GROUND FLOOR APP.NO: 45 / 2023-24 , S.NO: (NATHAM)347 , (NEW) 545 / 12 , WARD NO : 03 , MELA STREET , UVARI VILLAGE AND PANCHAYAT , RADHAPURAM UNION AND TALUK , TIRUNELVELI DISTRICT.

NAME OF APPLICANT :- Mr.J.SUVAKKEEN FRANCIS KUMAR , S/O.Mr.JOHN PETER.
Mrs.S.FREEDA , W/O.Mr.SUVAKKEEN FRANCIS KUMAR.

OFFICE USE:

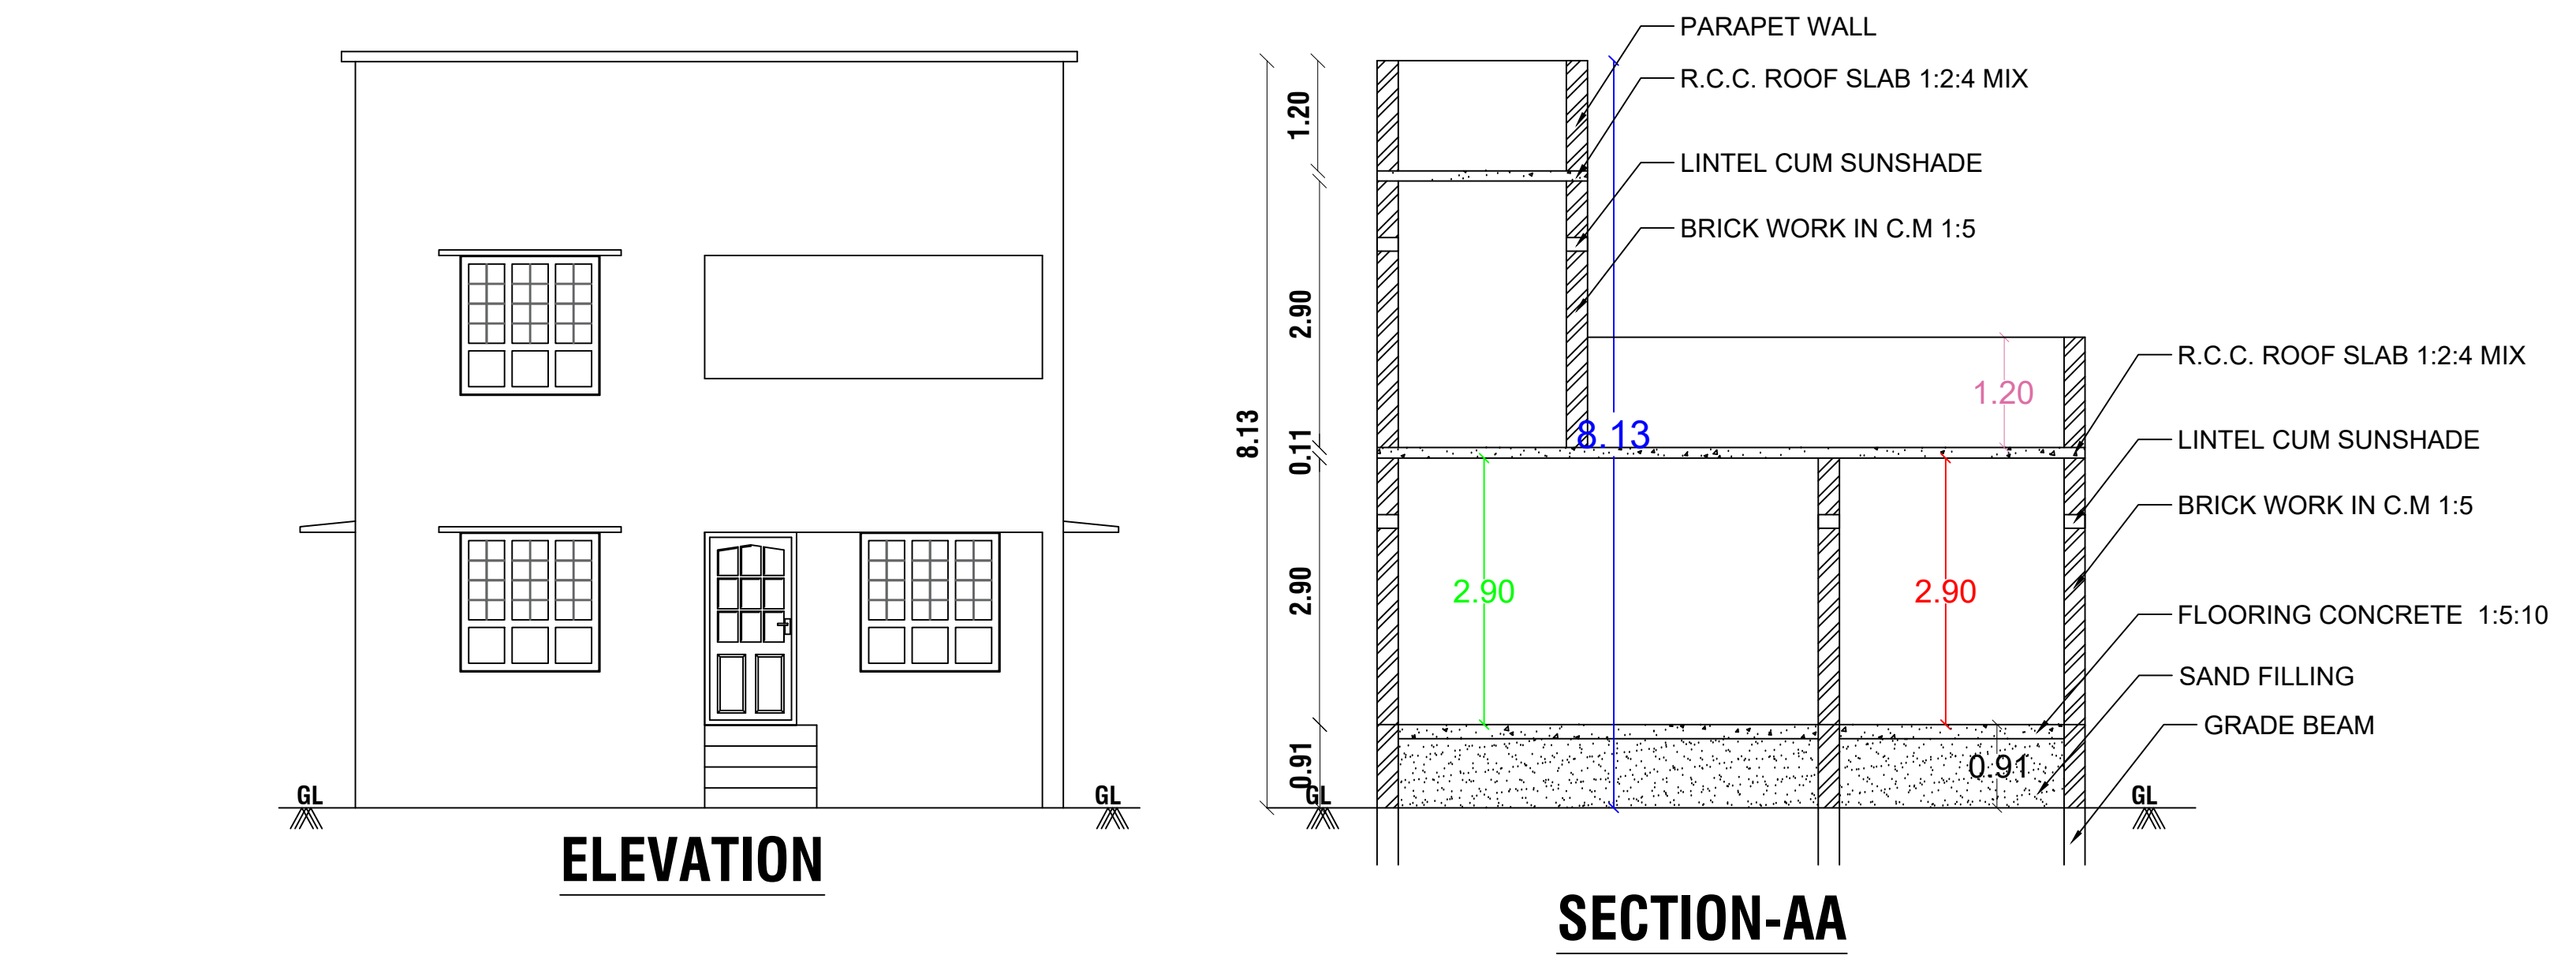

SCHEDULE OF JOINERY			COLOUR INDEX	
MD	MAIN DOOR	1.00 X 2.13	PROPOSED	
A/O	ARCH OPEN	0.91 X 2.13		
D1	DOOR	0.91 X 2.13		
D2	DOOR	0.76 X 2.13	ROAD	
W	WINDOW	1.52 X 1.22		
J	JOLLY	1.52 X 1.22	SITE BOUNDARY	
V	VENTILATOR	0.76 X 0.76		
AREA DETAILS			SQ.MT	SQ.FT
PLOT AREA(AS PER DOCUMENT)			150.53	1620.29
PLOT AREA(AS PER SUPERIMPOSED)			150.53	1620.29
EX.GROUND FLOOR PLINTH AREA			117.38	1263.47
PROP.FIRST FLOOR PLINTH AREA			43.36	466.72
TOTAL PLINTH AREA			160.74	1730.19
OPEN SPACE			33.15	356.82
F.S.I			1.07	

J. Francis
V. Freeda

APPLICANT

Er. T. Anandaraj, M Tech.,
Consulting Civil Engineer &
Licensed Building Surveyor
ANAND CONSTRUCTIONS
82. INDIRA MARKET,
THISAIYANVILAI 627 657
PHONE 272231 CELL 98425 18066.

REGISTERED ENGINEER