


PLAN SHOWING THE PROPOSED CONSTRUCTION OF A RESIDENTIAL BUILDING IN SURVEY NO : 232 (OLD), 2067/7 (NEW),
WARD NO : 1, KEEKULAM, THERKU VALLIOOR PART II VILLAGE, THERKU VALLIOOR VILLAGE PANCHAYAT, VALLIOOR UNION,
RADHAPURAM TALUK, TIRUNELVELI DISTRICT. APPLICANT : Mr.A.PRATHAP S/o.Mr.ARUMUGA NAINAR

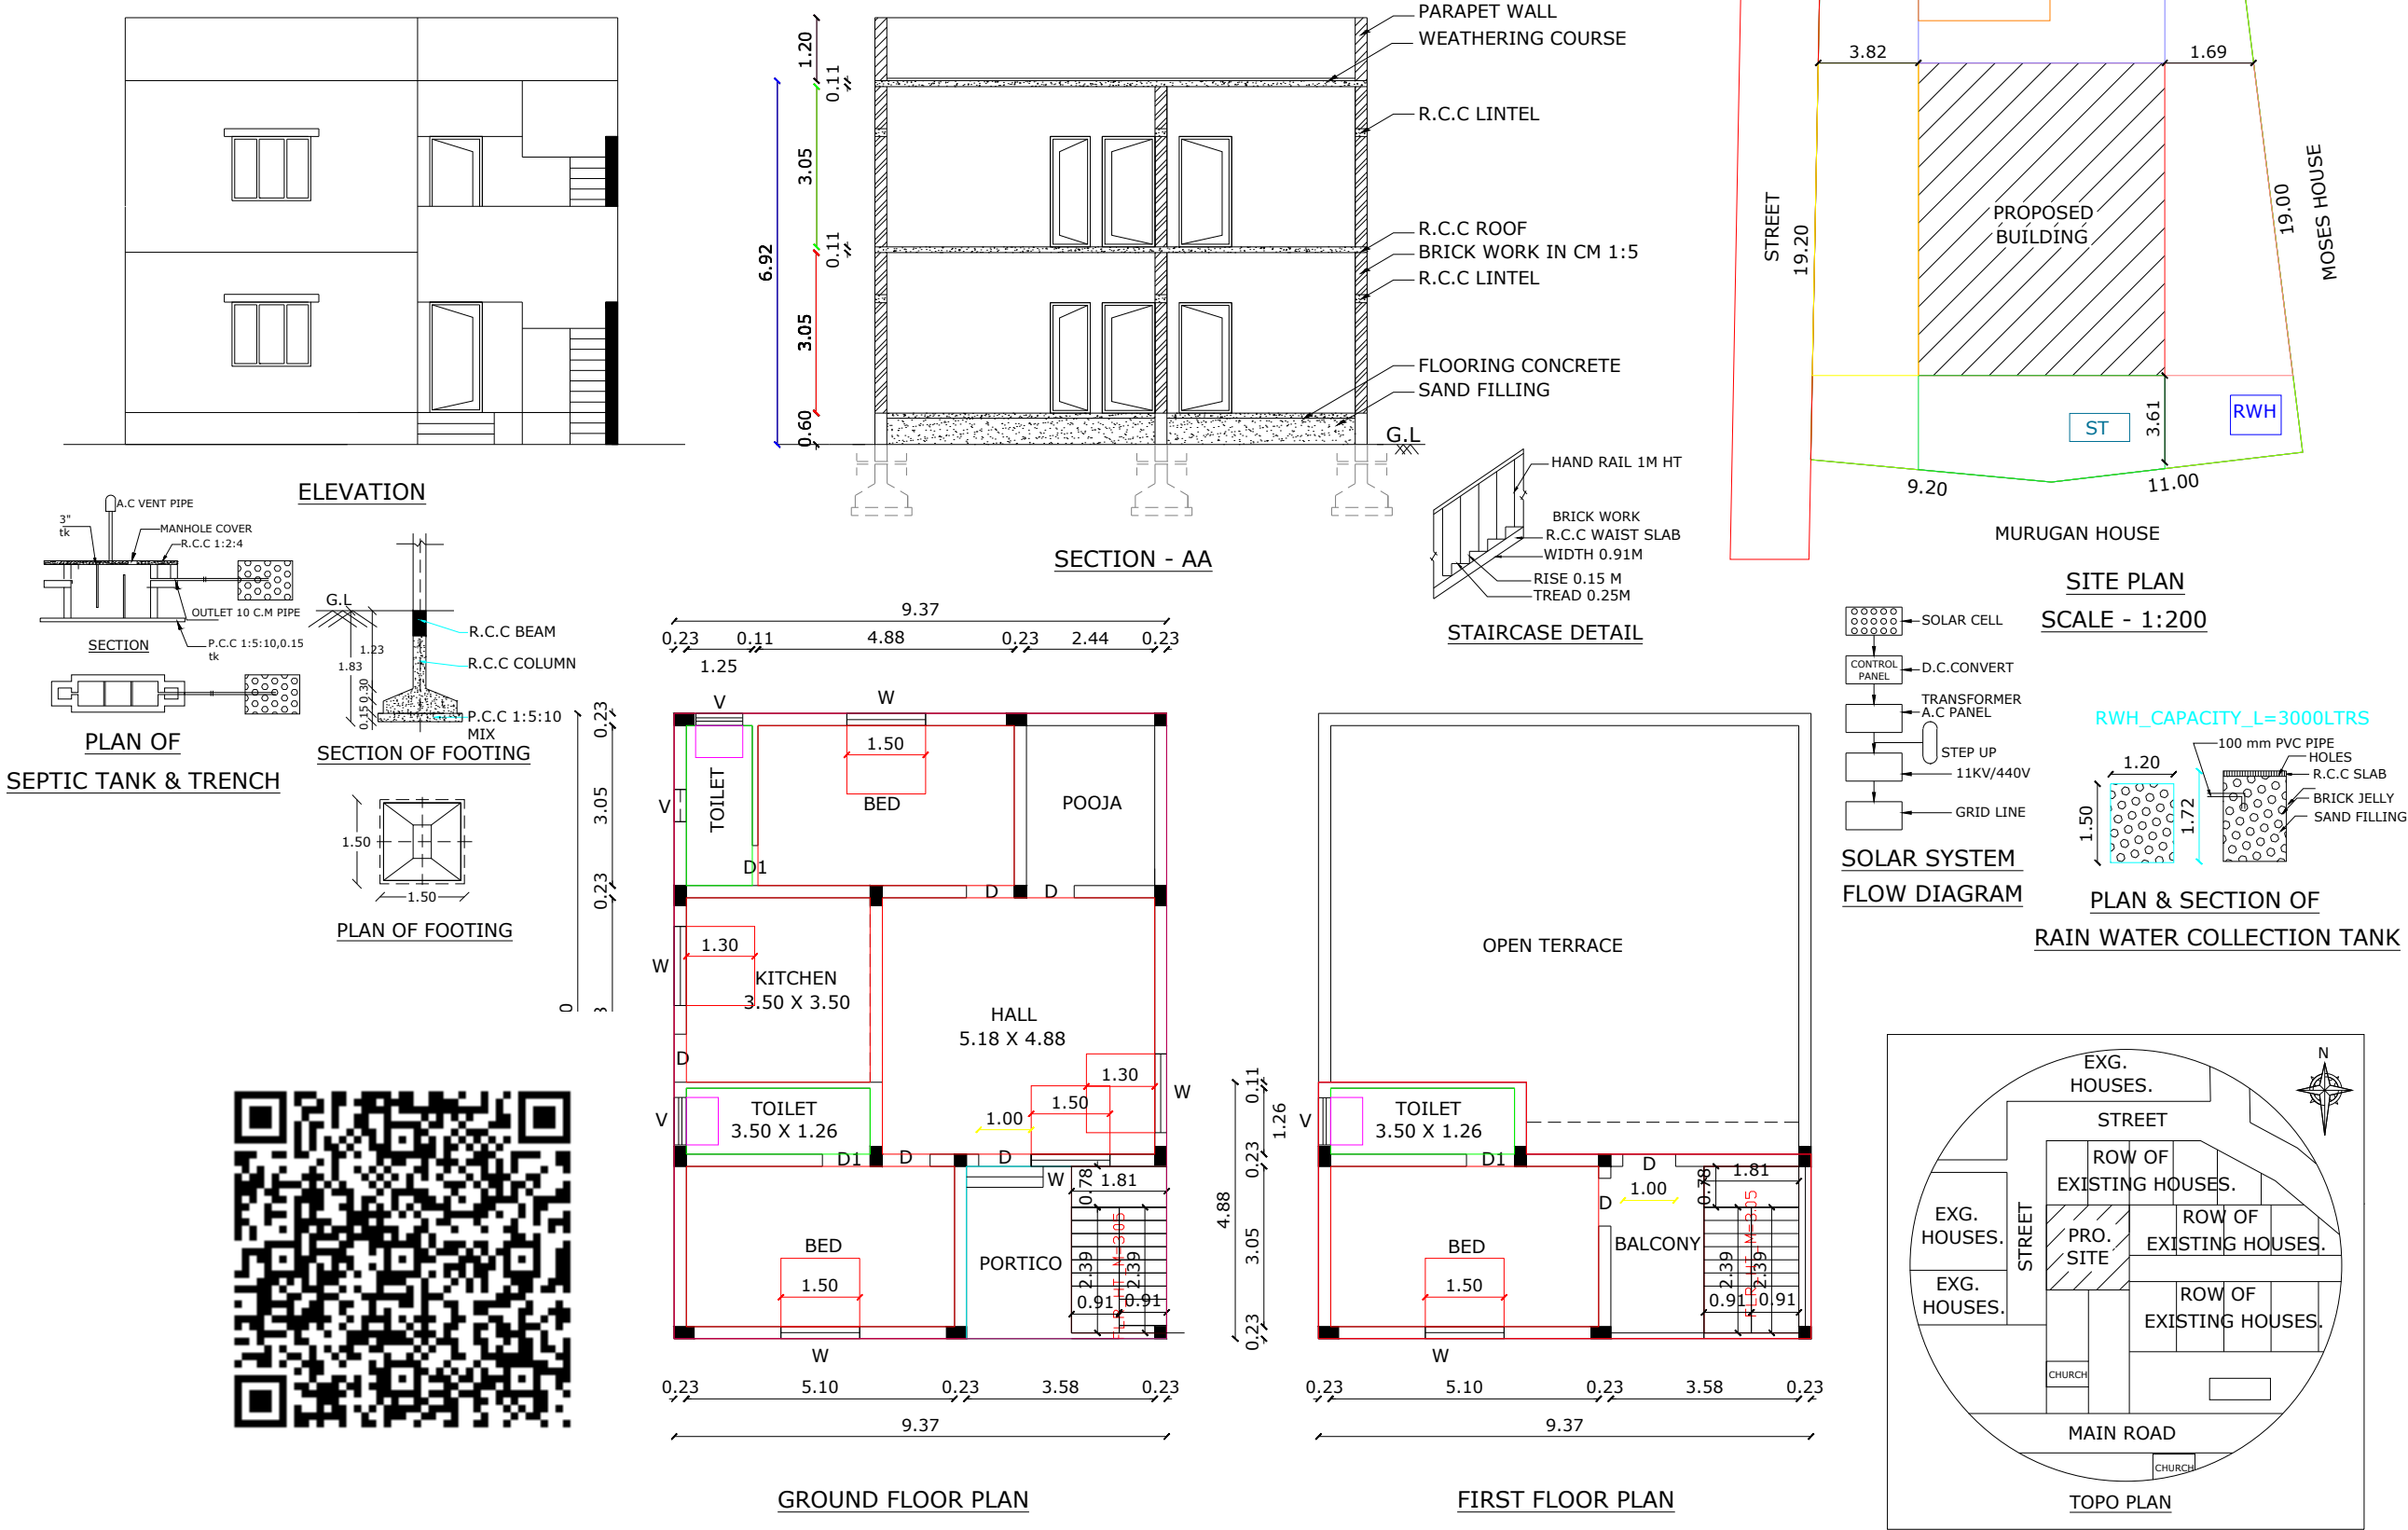

AREA DETAILS:		Sq.m	Sq.ft
SITE AREA		339.92	3658.86
PROPOSED GROUND FLOOR			
BUILDING PLINTH AREA		111.49	1200.07
BUILDING FLOOR AREA		89.19	960.03
PROPOSED FIRST FLOOR			
BUILDING PLINTH AREA		38.33	412.58
BUILDING FLOOR AREA		30.66	330.06
OPEN SPACE AREA		228.43	2458.79
JOINERY DETAILS:		L	B
D	DOOR	1.22	2.10
D1	DOOR	0.76	2.10
W	WINDOW	1.50	1.30
W2	WINDOW	1.22	0.61
V	VENTILATOR	0.91	0.61
OP	OPEN	1.22	2.10

APPLICANT

Prathap

ENGINEER

E. Mah
E. MAHARASI B.E.,
Registered Engineer in DRDA-TNV/PROF 58/2022
Registered Engineer in MUNICIPALITY
C.A.No:71/2022/A1/2022
"MOORTHY CONSTRUCTION"
63, Panchayat Union Road, Vallioor-627117
Cell: 9443331234, Ph: 94637-290557

NOTE

SCALE 1:100

ALL DIMENSION ARE IN 'METRE'

1. WASTE WATER TO BE USED GARDEN

2. CHIMNEY PROVIDED KITCHEN

3. PERCOLATION PIT TO BE PROVIDED

4. U - TRAPS PROVIDED IN SEPTIC TANK TO PREVENT

5. CURB BREEDING OF MOSQUITOS PROVIDED AS PER G.O. (M.S) NO : 341 DATED 03.11.2004

DO RAINWATER HARVEST AT HOUSE
SAVE THE TREE-PLANT A TREE-GET RAIN WATER