



**PLAN SHOWING THE PROPOSED CONSTRUCTION OF RCC ROOF COMMERCIAL BUILDING,
IN SY.NO:284/1B1, KOODANKULAM VILLAGE & PANCHAYAT, RADHAPURAM UNION.**


APPLICANT:- Mr. S.T.N.MURUGANANTHAM, S/o Mr.NATARAJAN NADAR,

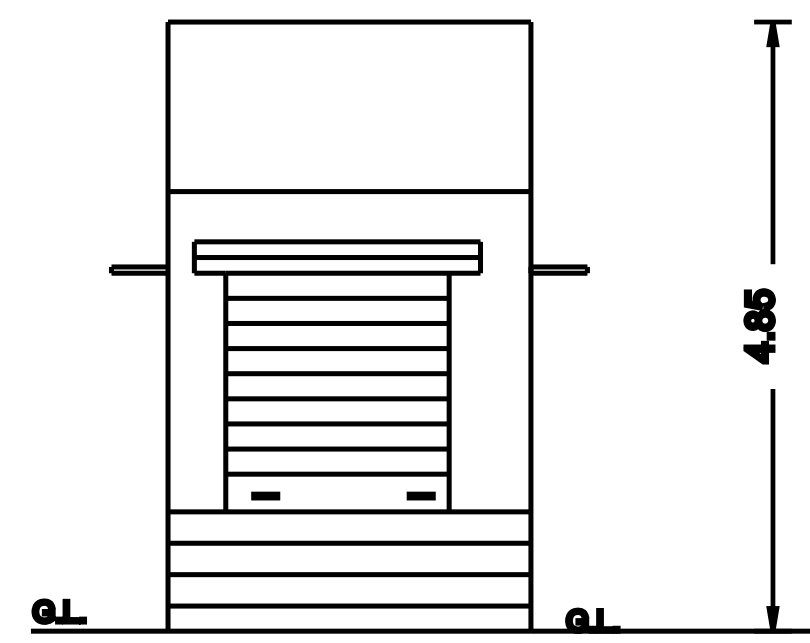



FRONT ELEVATION

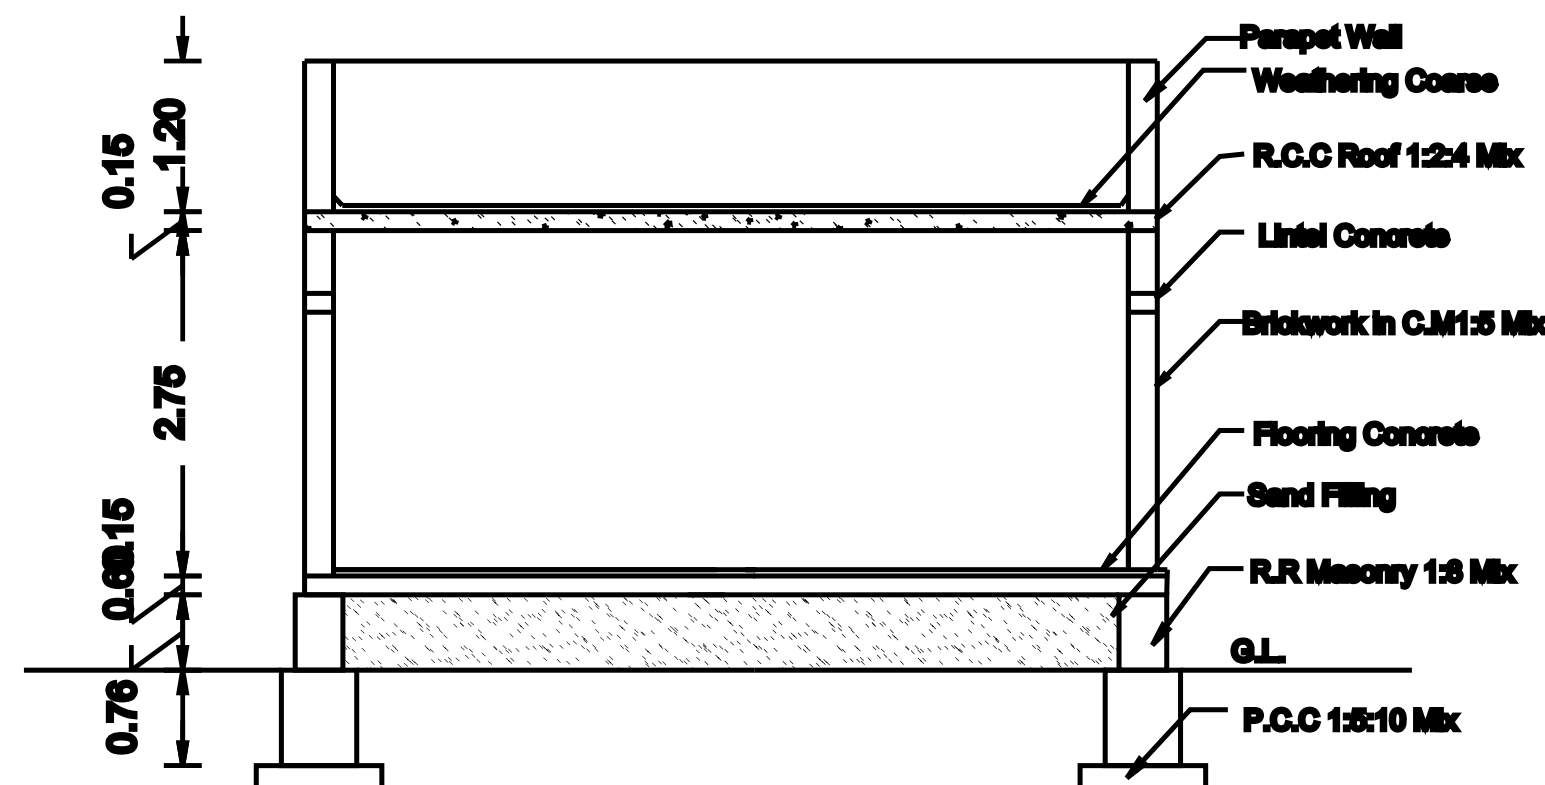



SECTION ON AB

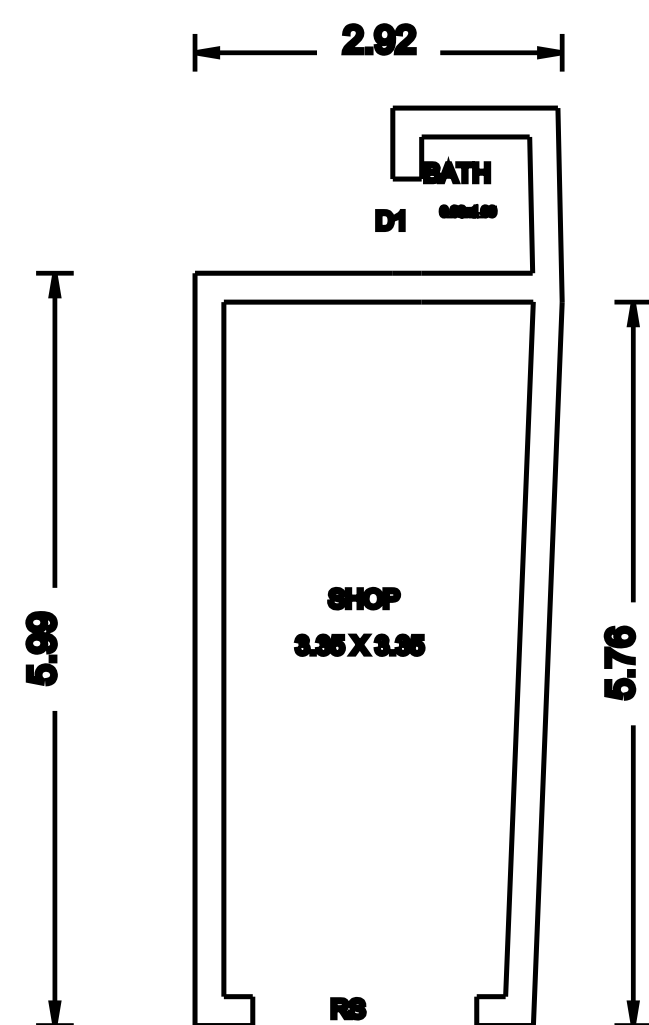


GROUND FLOOR PLAN

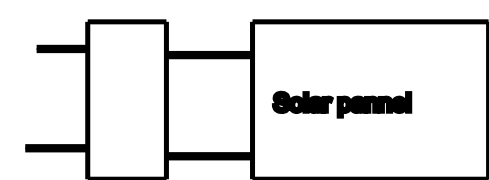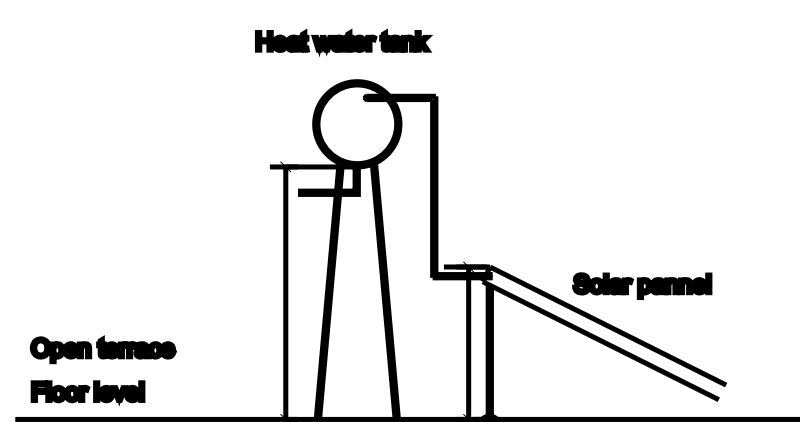



SOLAR WATER HEATER

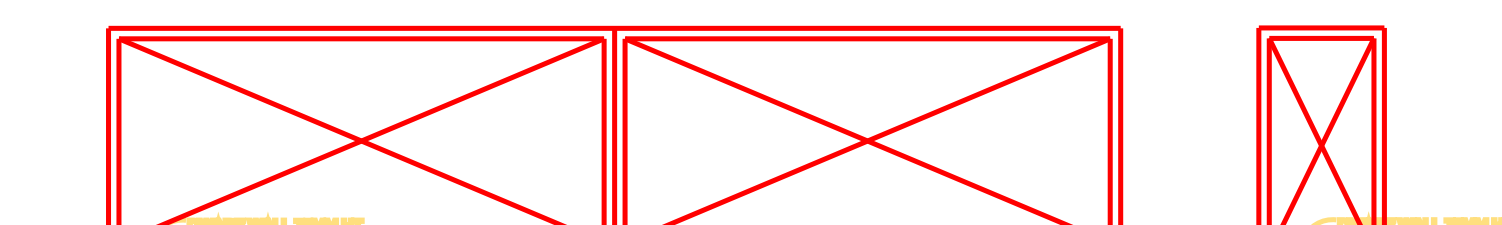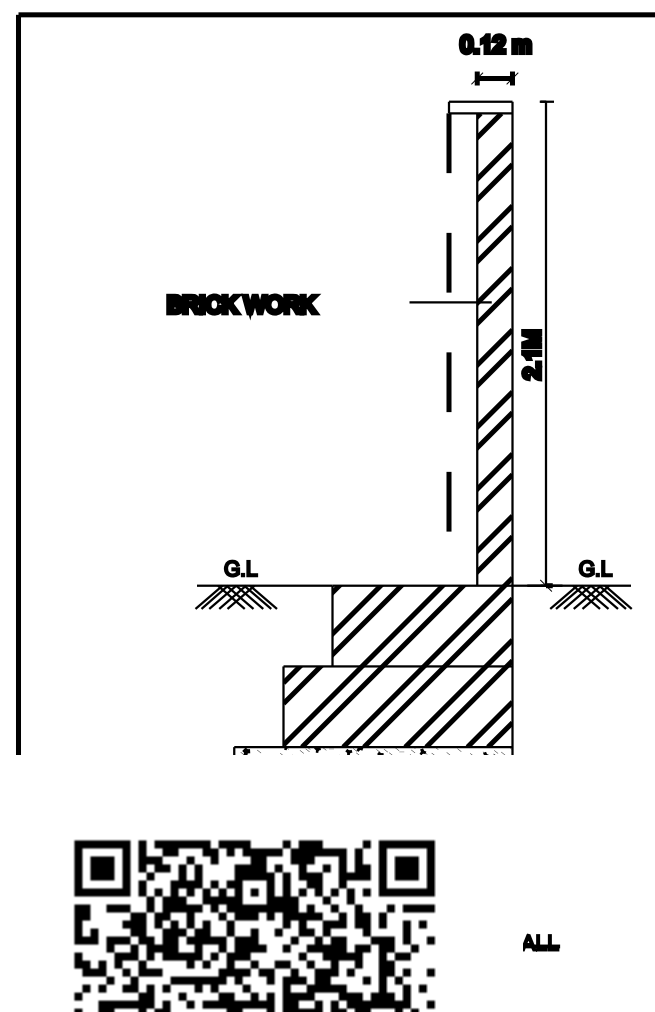




MAIN GATE ELEVATION

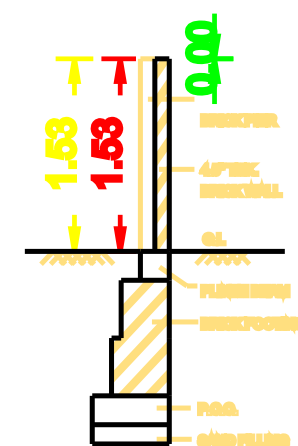

COMPOUND WALL DETAIL

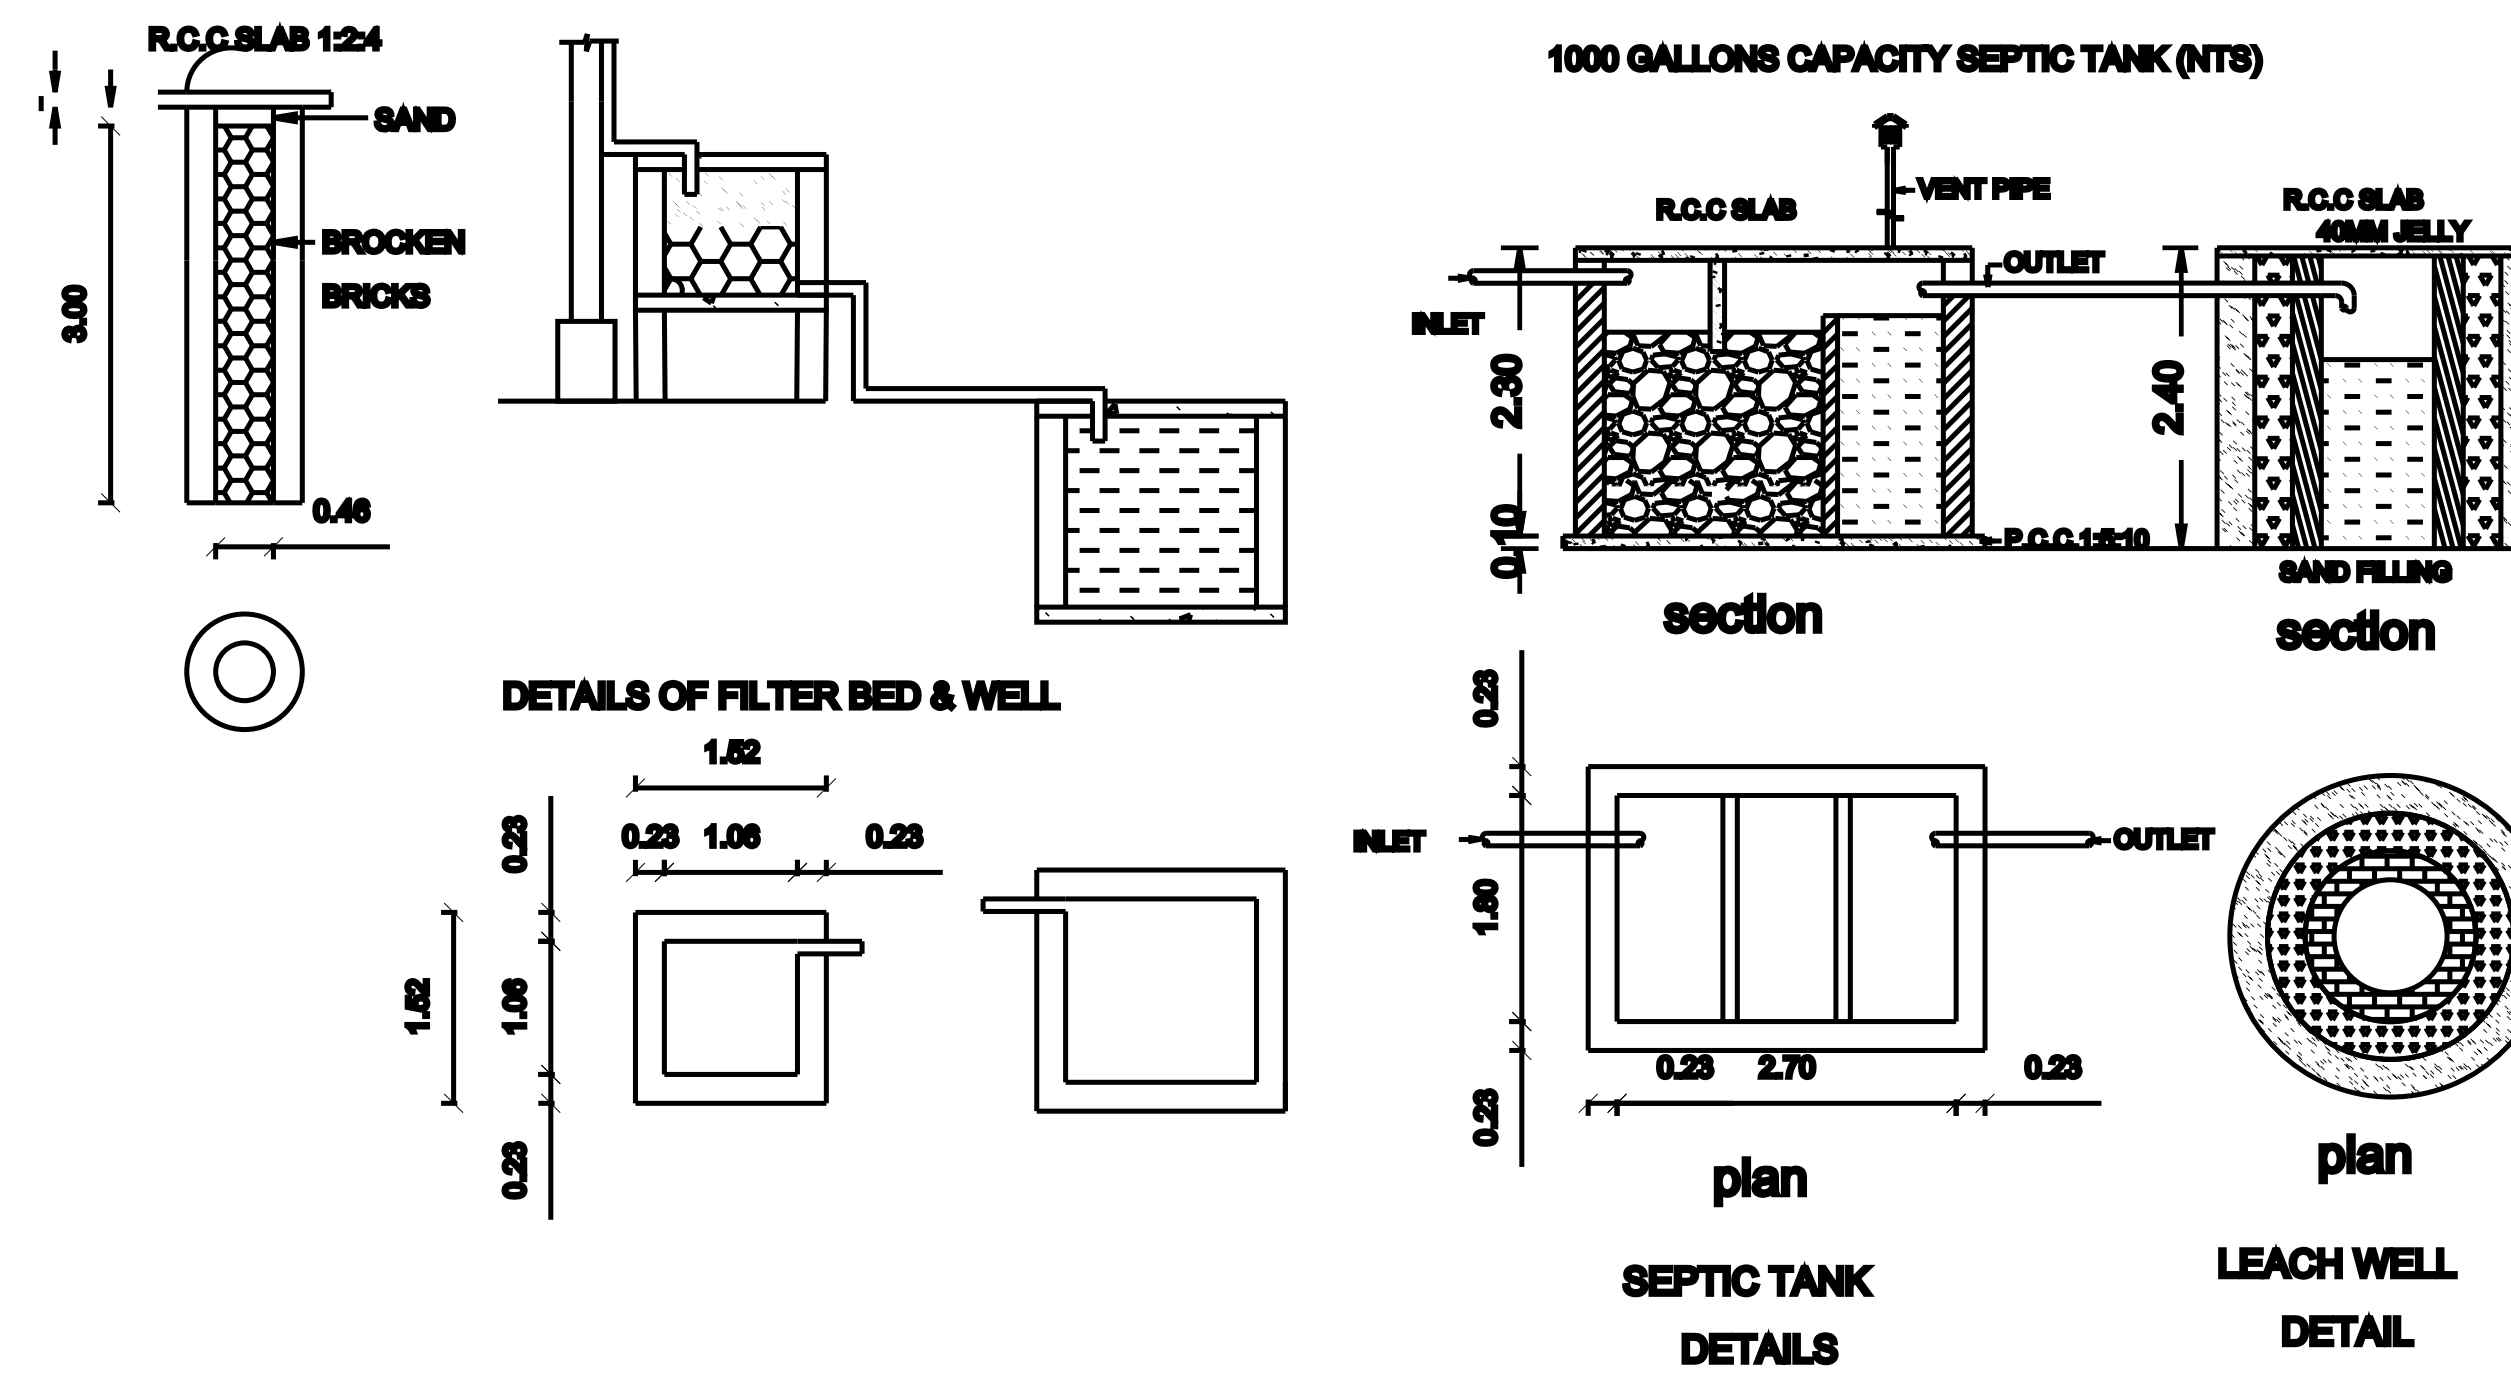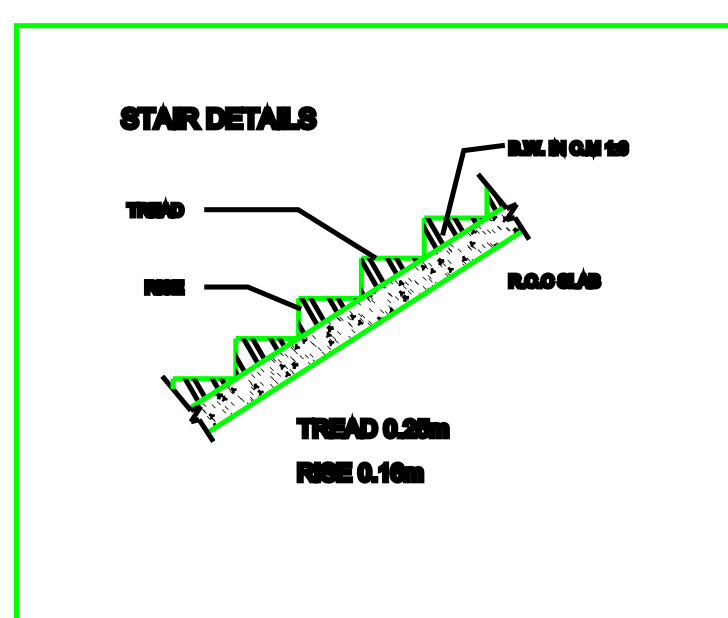

SITE PLAN
(SCALE:- 1:100)

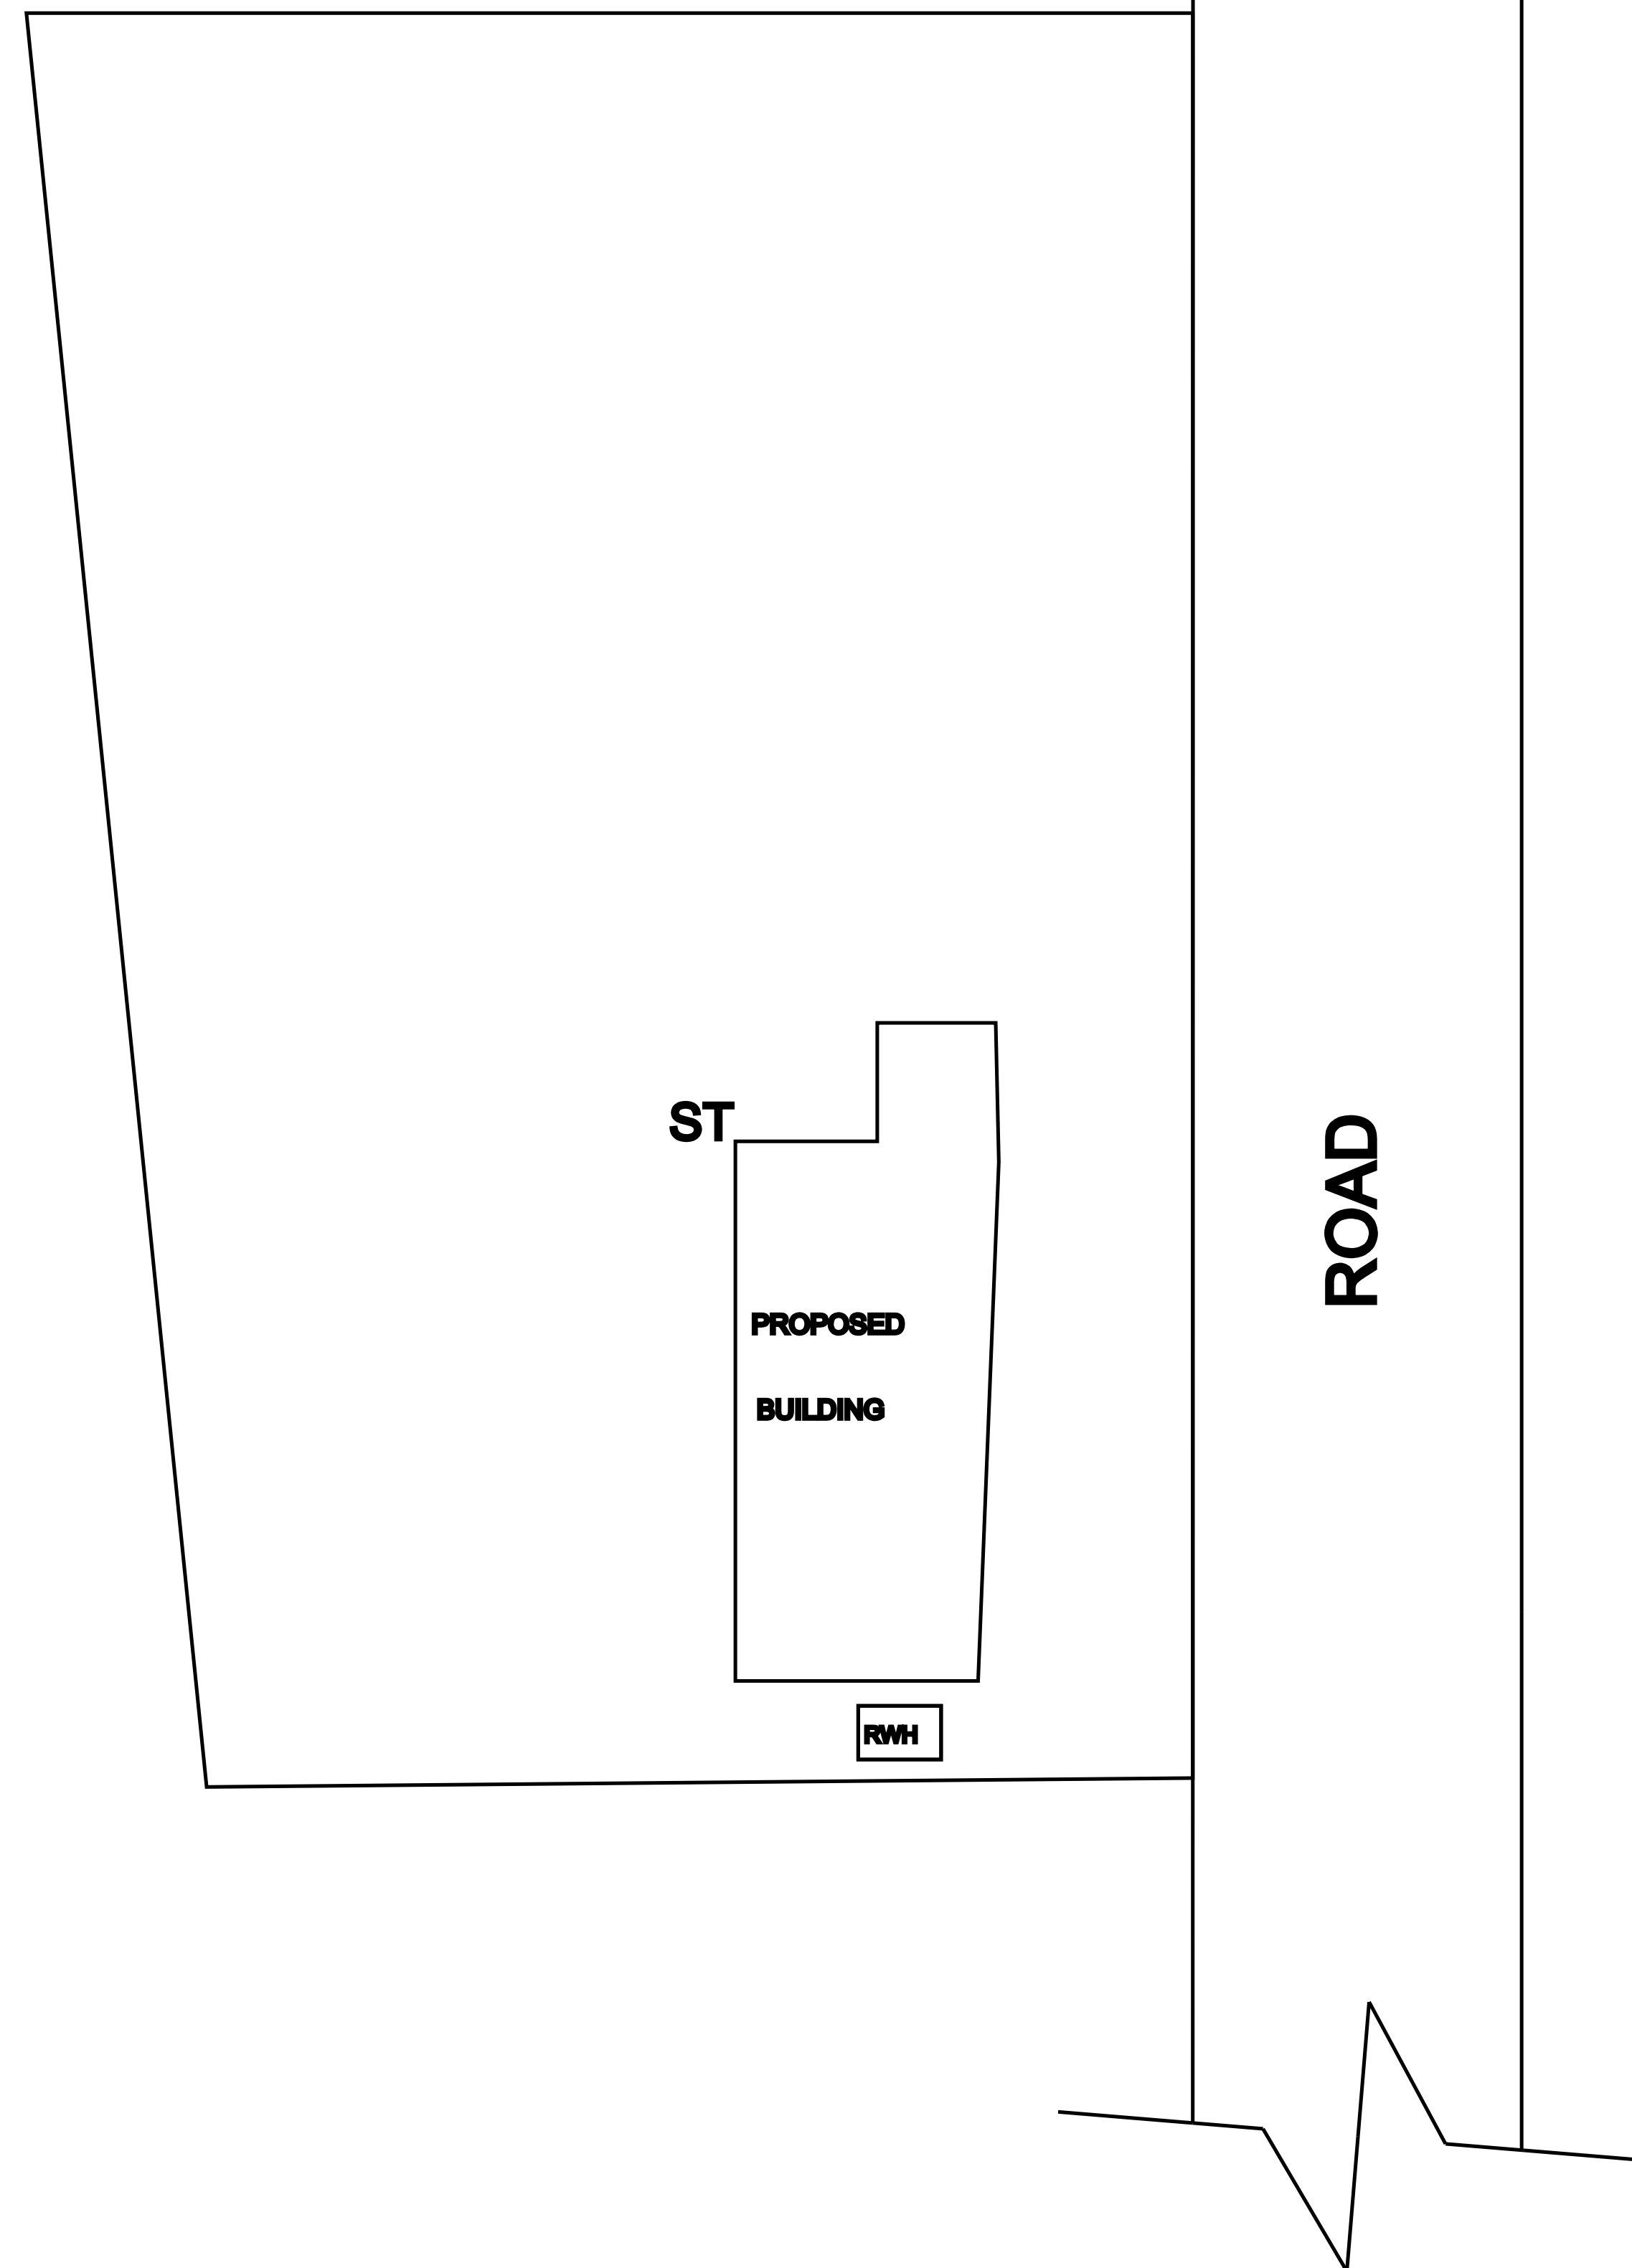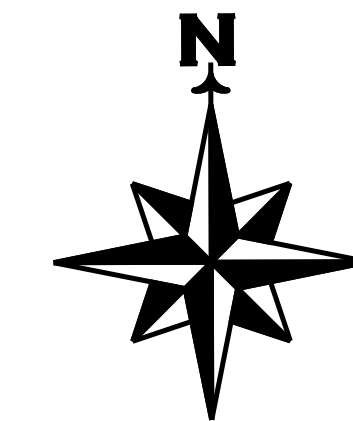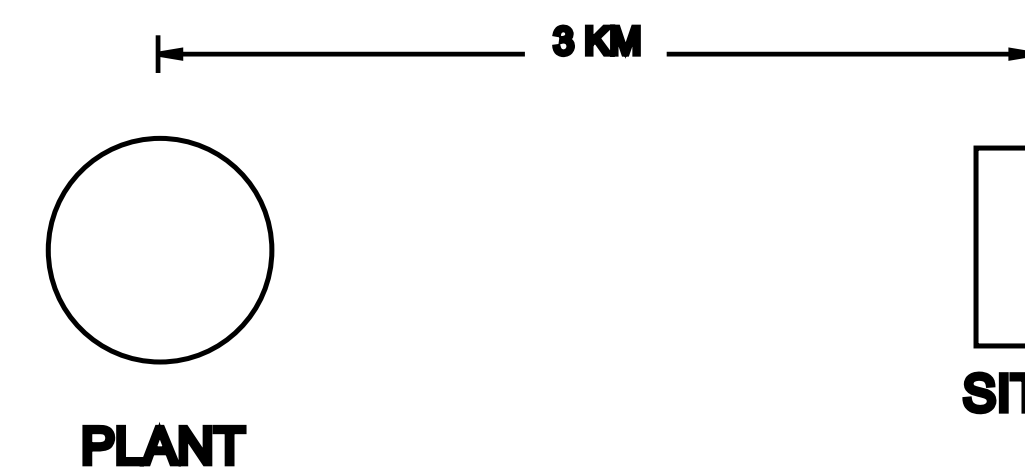

ALL DIMENSIONS IN "M"

AREA STATEMENT:-		SQ.MT	SQ.FT
SITE AREA		234.7	2525.4
PROPOSED BUILDING			
GROUND FLOOR AREA		18.6	200.00
PLOT COVERAGE			
		14.40%	0.14
DETAILS OF JOINERIES:-			
	Type	Description	Size
	D	Door	1.06 x 2.10
	D1	Door	0.90 x 2.10
	D2	Door	0.75 x 2.10
	W	Window	0.90 x 1.20
	KW	Kit. Window	0.90 x 0.90
	V	Ventilator	0.90 x 0.60

COLOUR CODE REFERENCE:-	
SITE BOUNDARY	
PROPOSED BUILDING	
ROAD	

Spilky ay wlder 1

APPLICANT:-

Mr. S.T.N.MURUGANANTHAM, S/o Mr.NATARAJAN NADAR,

LICENSED SURVEYOR:-

Er. N.Lenin Prabhu ,B.E.,
LICENSED BUILDING SURVEYOR
CELL : 7708108103 ,

NOTE:-

NUCLEAR POWER PLANT TO BUILDING DISTANCE = 3 KM

FOR OFFICE USE ONLY:-