
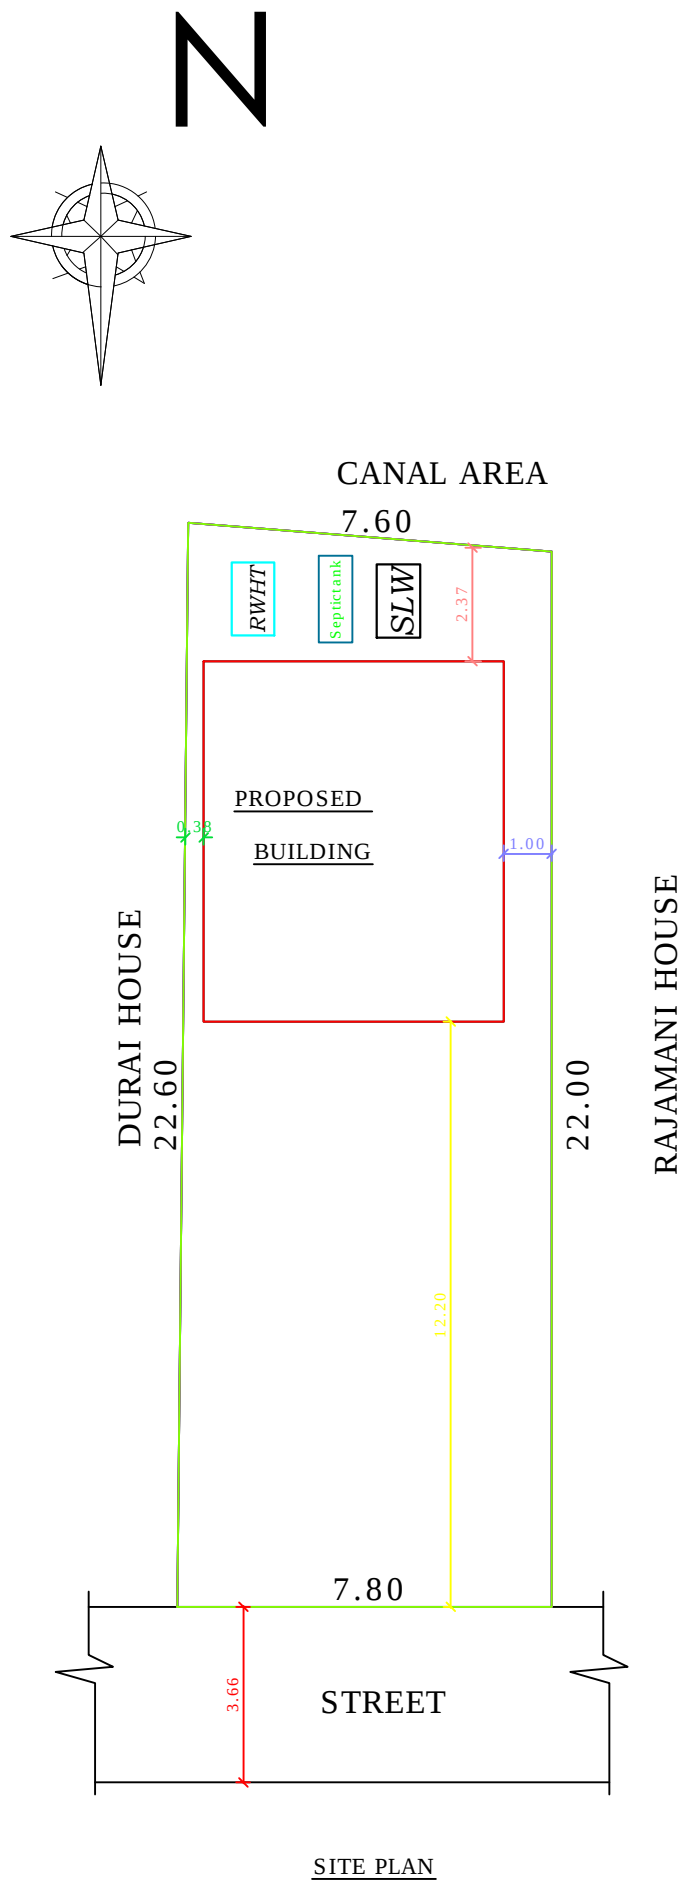
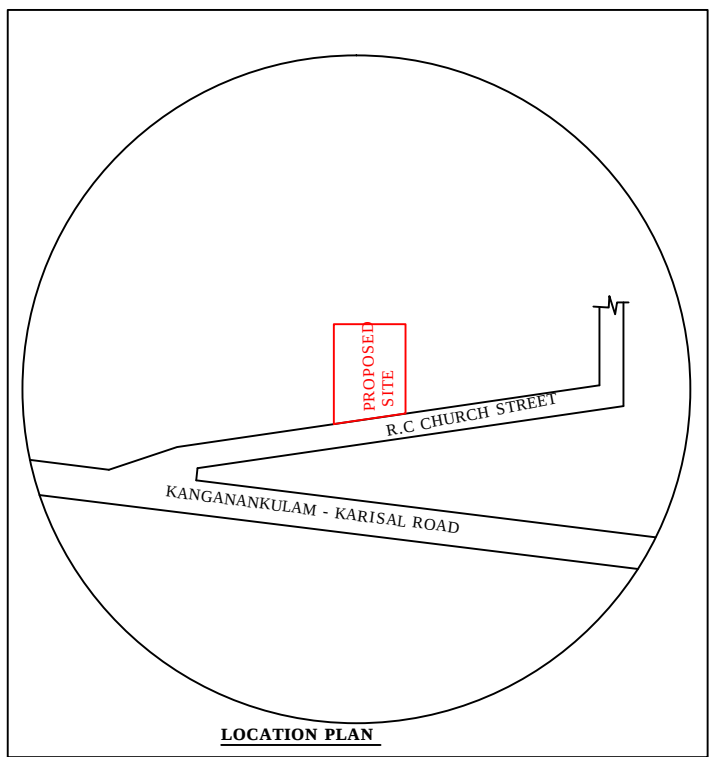
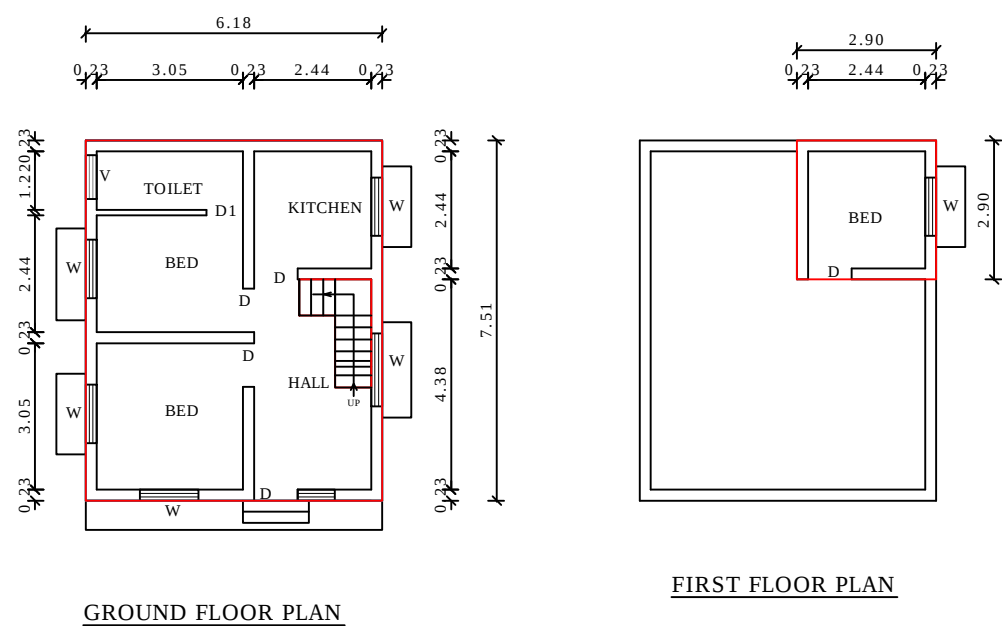


PLAN SHOWING THE PROPOSED CONSTRUCTION ON R.C.C REISIDENTIAL BUILDING IN NATHAM SY.NO:(NEW) 527/6, (OLD) 357/9A1,
THIRUVIRUTHANPULLI VILLAGE PANCHAYAT, CHERANMAHADEVI PANCHAYAT UNION & TALUK, TRUNELVELVELI DISTRICT.

NAME OF THE APPLICANT:MR.S.LAZER, S/O MR.SATHIYAVASAGAM,

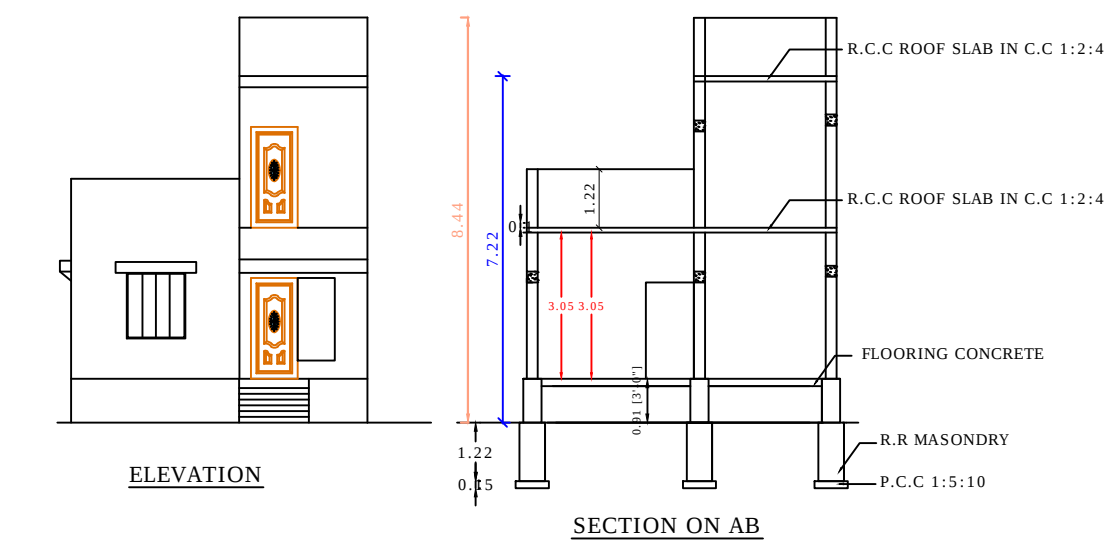

JOINERY DETAILS			
D	-	WOODEN DOOR	- 0.90 X 2.10 M
D1	-	WOODEN DOOR	- 0.75 X 2.10 M
W	-	WOODEN WINDOW	- 1.37 X 1.37 M
W1	-	WOODEN WINDOW	- 1.83 X 1.37 M
KW	-	KITCHEN WINDOW	- 0.90 X 0.90 M
V	-	VENTILATOR	- 0.60 X 0.60 M

ALL DIMENSIONS ARE IN METER		
AREA STATEMENT	Sq.Mt	Sq.Ft
APPLICANT SITE	171.71	1848.28
PROPOSAL AREA		
GROUND FLOOR	46.41	499.56
FIRST FLOOR	8.41	90.53
TOTAL	54.82	590.09
CARPET AREA		
GROUND FLOOR	38.07	409.79
FIRST FLOOR	5.95	64.04
TOTAL	44.02	473.83

THE VILLAGE PRESIDENT
THIRUVIRUTHANPULLI VILLAGE PANCHAYAT,
CHERANMAHADEVI PANCHAYAT UNION,
& TALUK,

MR.S.LAZER, S/O MR.SATHIYAVASAGAM,

LAND AND BUILDING OWNER

A.GRACE ANBU SELVI, B.E.,
211, MAIN ROAD,
PULAVANKUDIERUPPU,
CHERANMAHADEVI . PIN:627 414
MOBILE NO:9486658140

REGISTERED ENGINEER

