



PLAN SHOWING THE PROPOSED NEW CONSTRUCTION OF RESIDENTIAL BUILDING IN RE.SY.NO:176/1A1B OF PUTHUMANAI, CHETTIKULAM VILLAGE AND PANCHAYAT VALLIOOR UNION, TIRUNELVELI DISTRICT.


NAME OF THE OWNER :DEVI , W/O:BALAKRISHNAN.

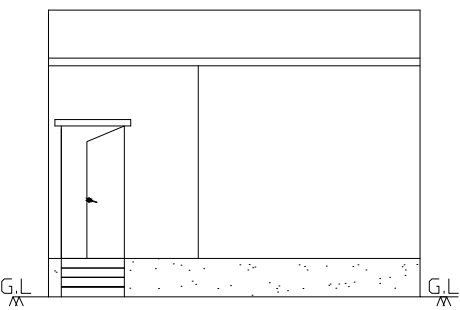




ELEVATION

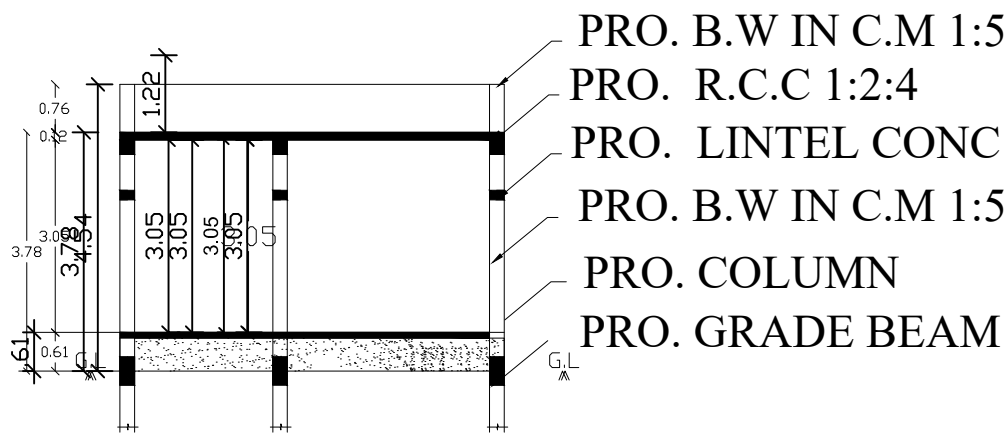


SECTION ON A A

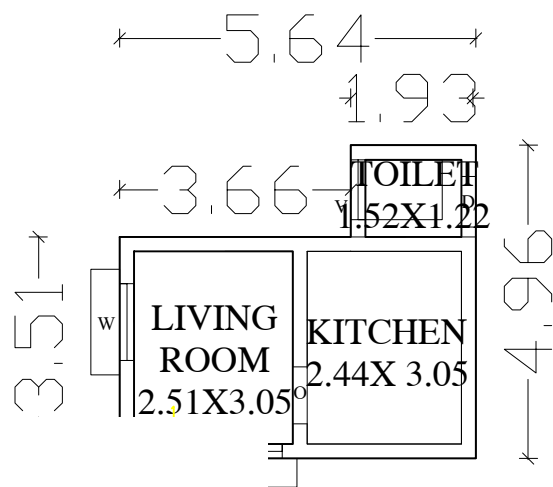


PROPOSED GROUND FLOOR PLAN

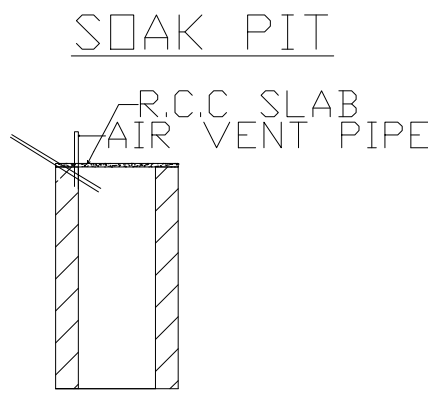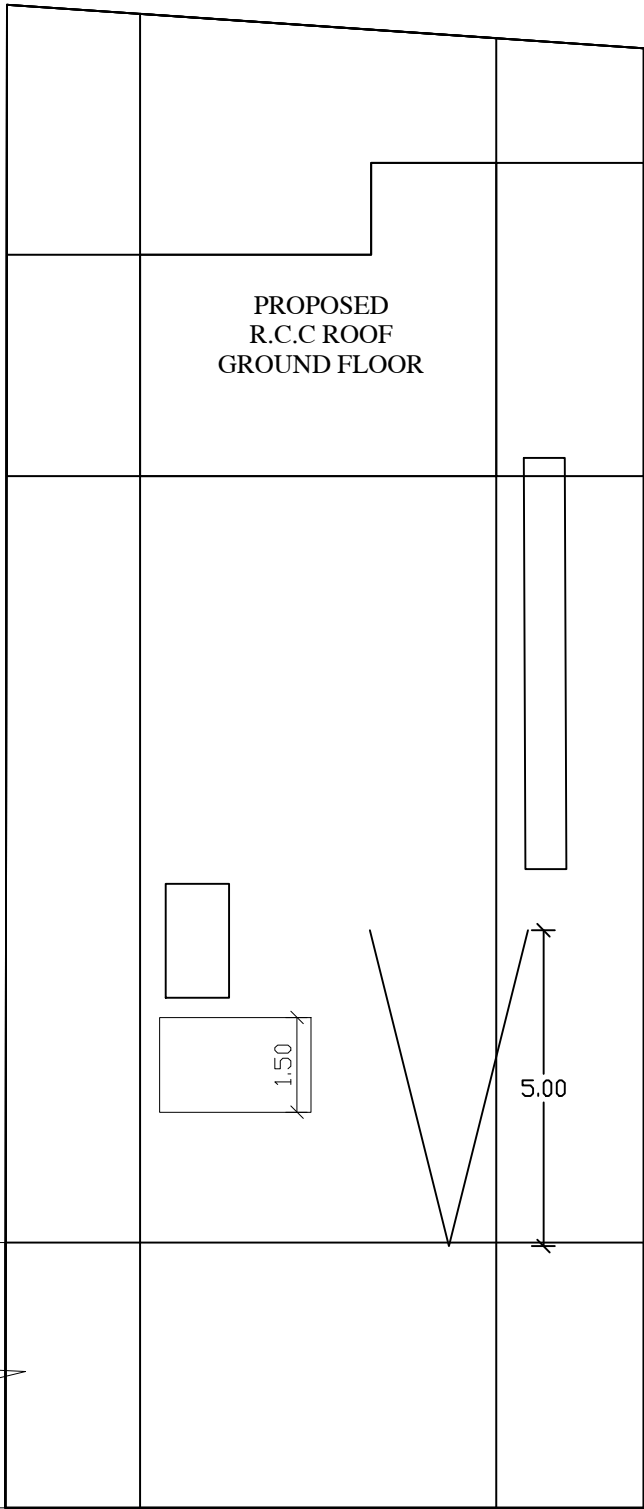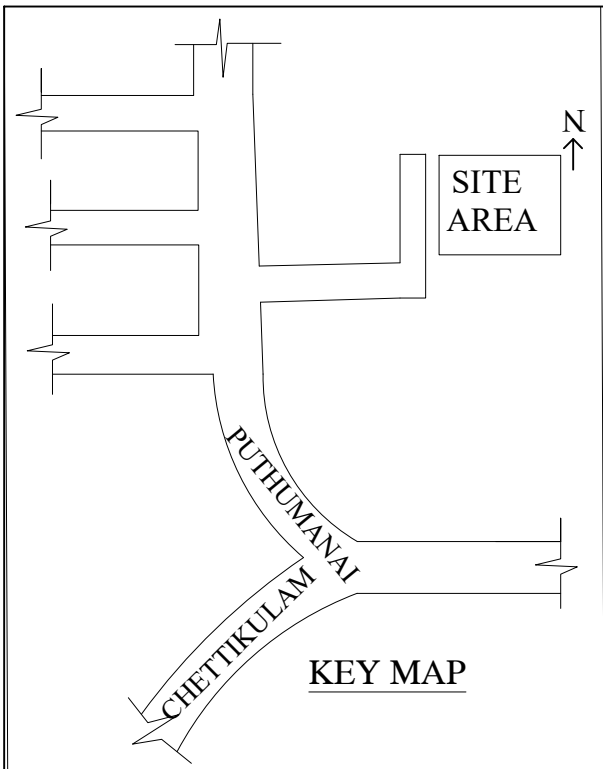


SOLAR SYSTEM

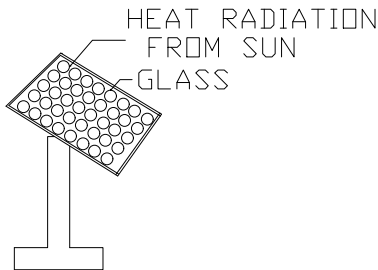


TRIAL PIT

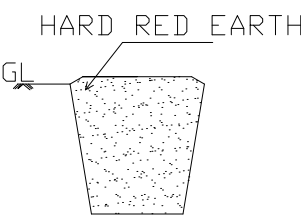

RECYCLING OF WASTE WATER FROM KITCHEN & BATHROOM

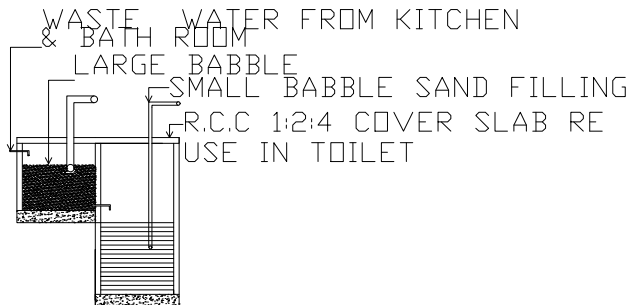

DETAILS OF RAIN WATER HARVESTING

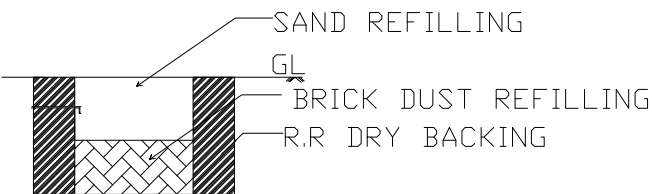

FLOOR AREA RATIO		PARKING CALCULATION:	
G.F Site Area		1st 149.99 Sq.Mt Of Floor Area = 1 Car Space	
$\frac{119.91+17.27}{167.22} = 0.82$		Total Floor Area = 137.18 Sq.Mt	
0.82 < 2.00		= 1 Car Space	
		Total Space = 1 Car Space	
		Hence Ok.	
Description	Required	Available	Remarks
Front Setback	1.50 m	1.50 m	OK
Side Setback (Left)	1.00 m	1.00 m	OK
Side Setback (Right)	1.00 m	1.00 m	OK
Rear Setback	NIL	NIL	OK
Car Space	1 Nos	1 Nos	OK
FSI	2.00	1.36	OK
JOINERY			
MD	DOOR 1.00 X 2.10	W	Window1.52X1.52
D1	DOOR 0.90 X 2.10	KW	Window1.52X1.22
D2	DOOR 0.75 X 1.80	V	OPENING0.91X2.10
0	OPEN 0.90 X 2.10	FW	Window1.52X1.83
AREA DETAILS		SQ.M	SQ.FT
☐	SITE AREA	184.8	1989.18
☐	PROPOSED GROUND FLOOR AREA	22.67	244
☐	TOTAL AREA	22.67	244
☐	OPEN SPACE	162.13	1745.16
☐	ROAD		
Name of Owner :DEVI			
ENGINEER			
Er.L.Mathanmurugan BE Vallioor Union Licenced Building Surveyor & Valuer Tirunelveli Dist-627 120 9442656193			