



PLAN SHOWING THE PROPSD CONSTRUCTION OF RCC ROOF RESIDENTIAL HOUSE BUILDING
IN SY.NO: 367/16A2, KOODANKULAM VILLAGE & PANCHAYAT, RADHAPURAM UNION.


APPLICANT:- Mr. MANIKANDAN, S/o Mr. LAKSHMANAN,

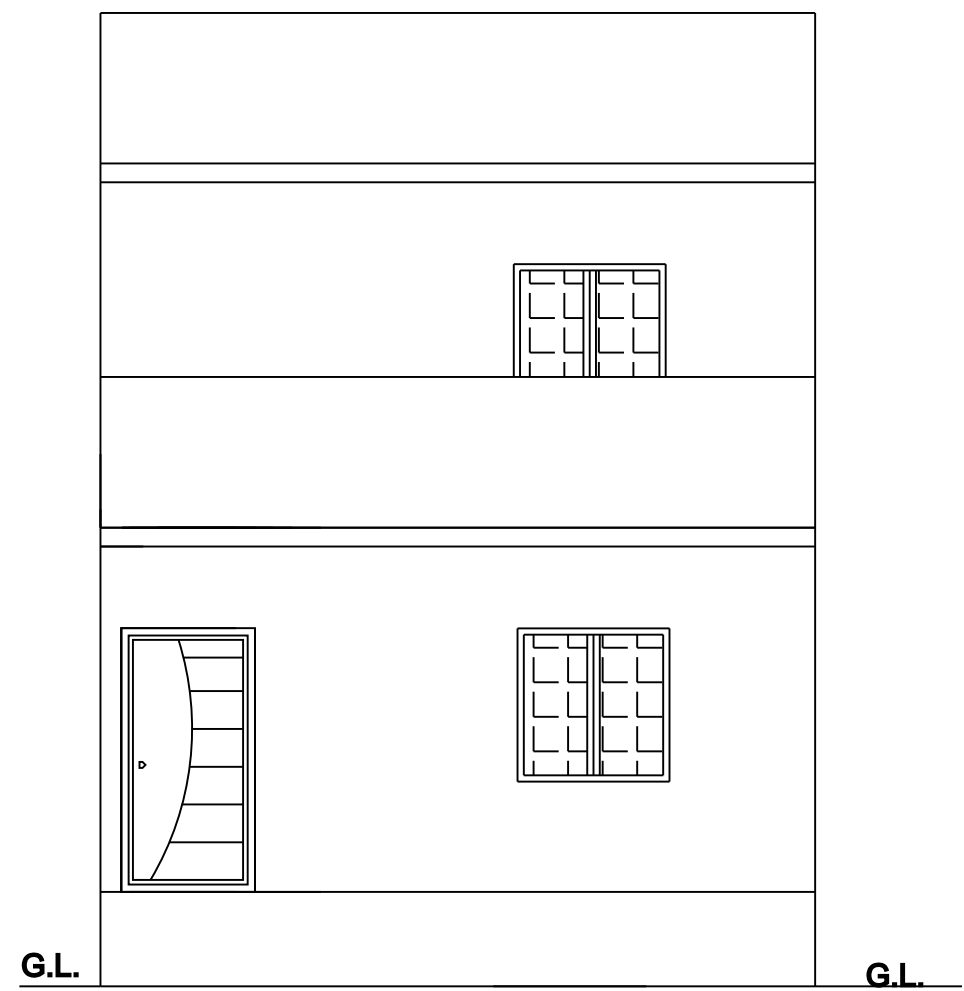


ELEVATION

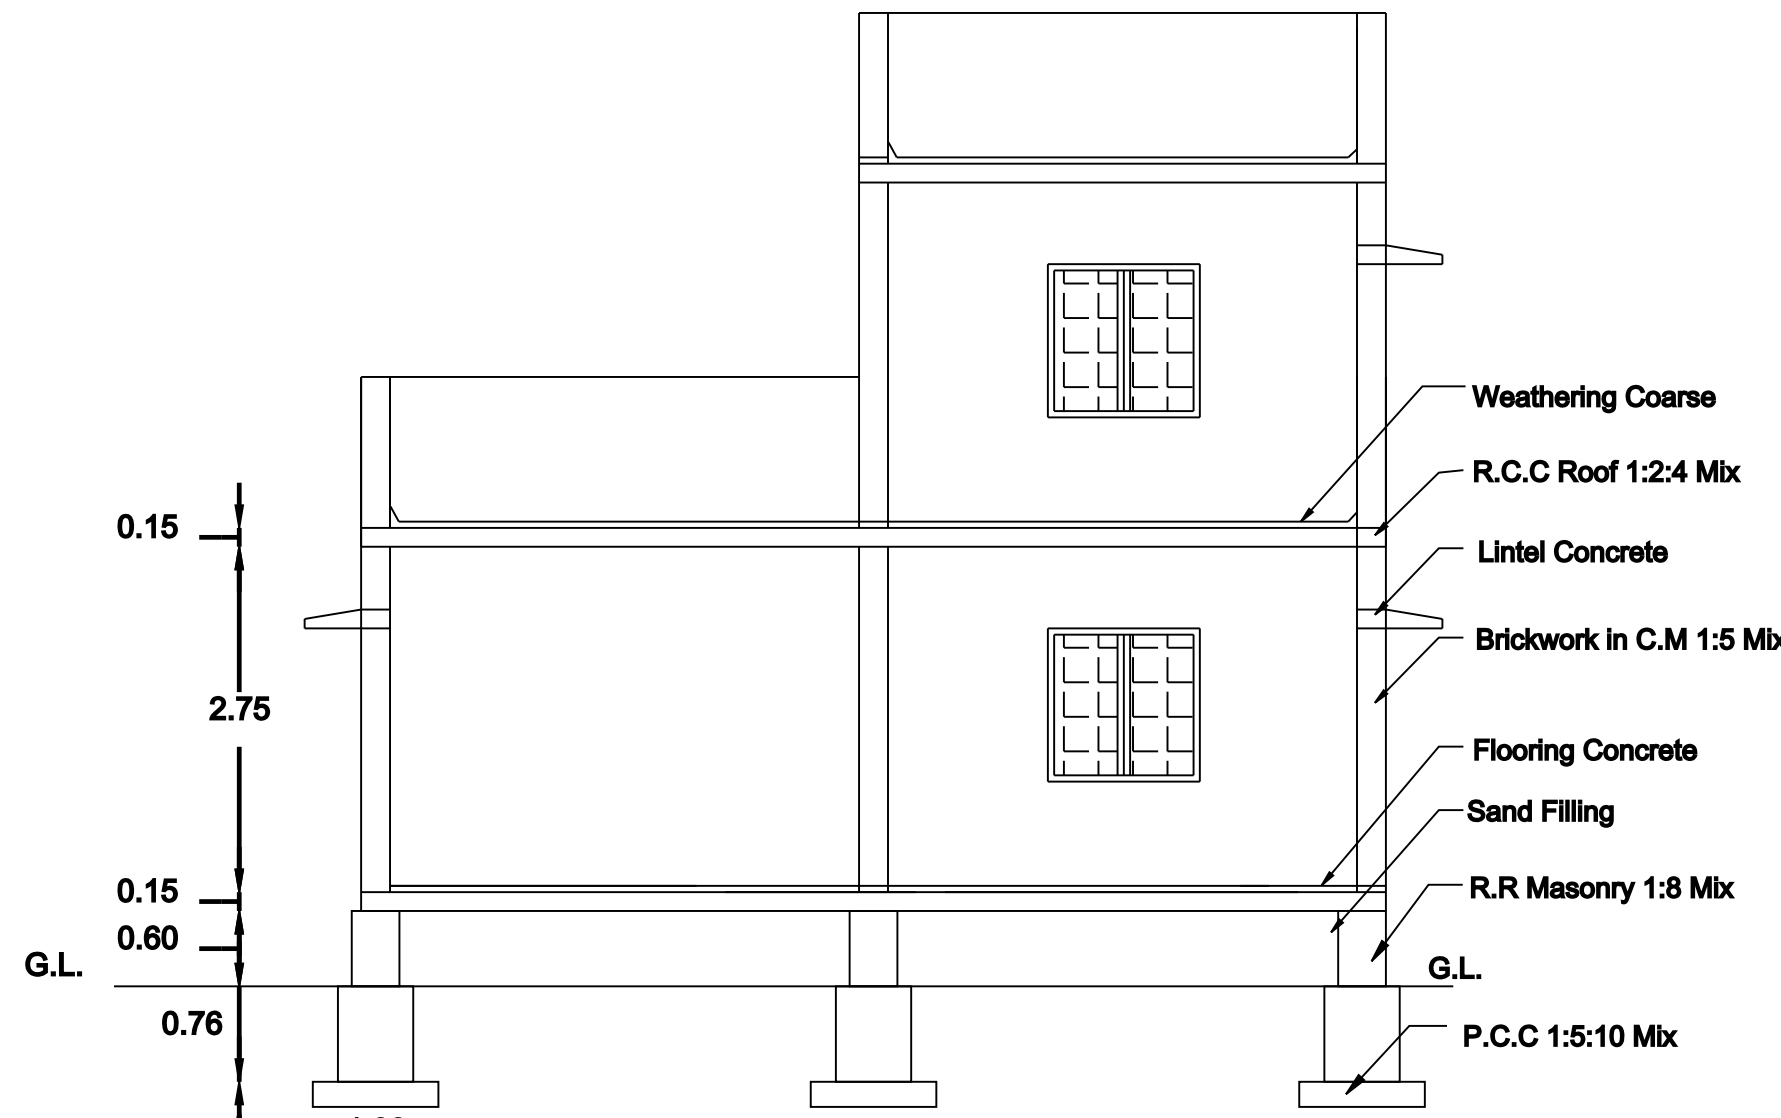


SECTION ON AA

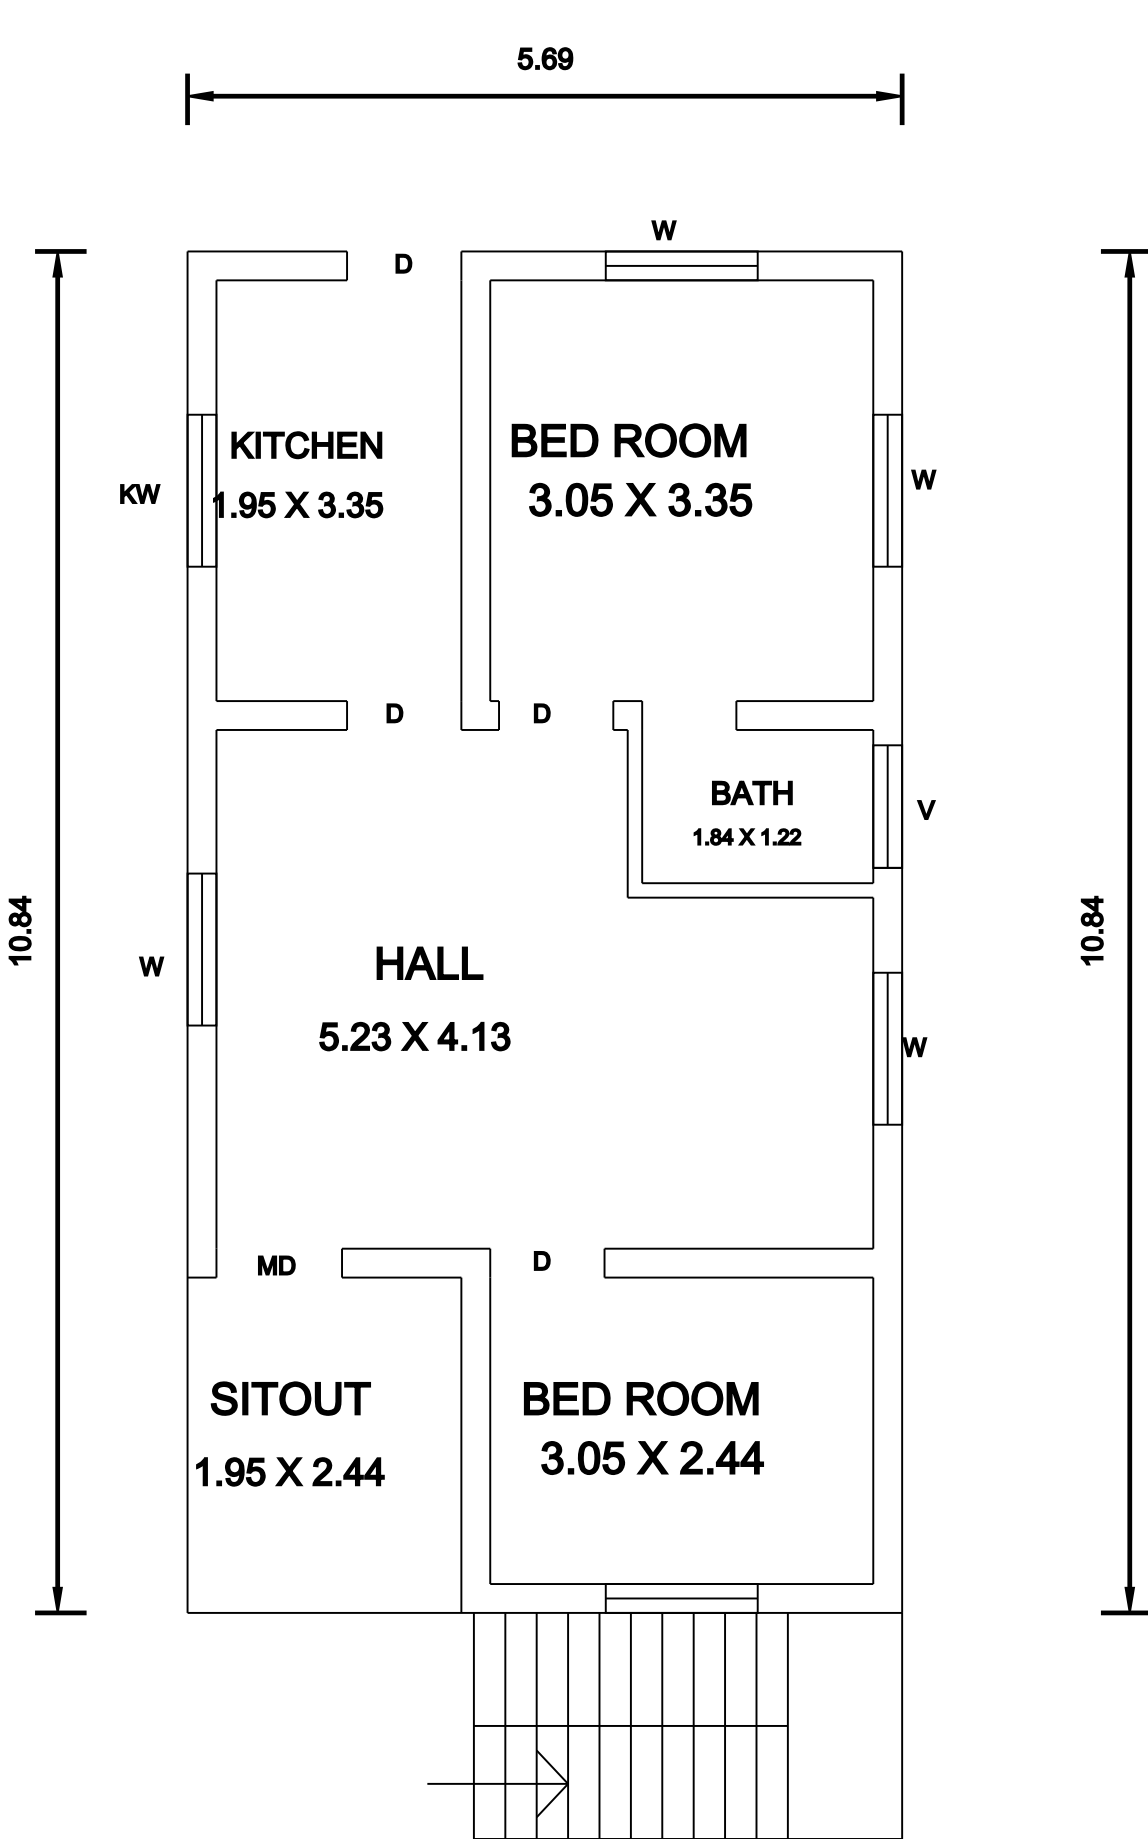


PRO.G.FLOOR PLAN

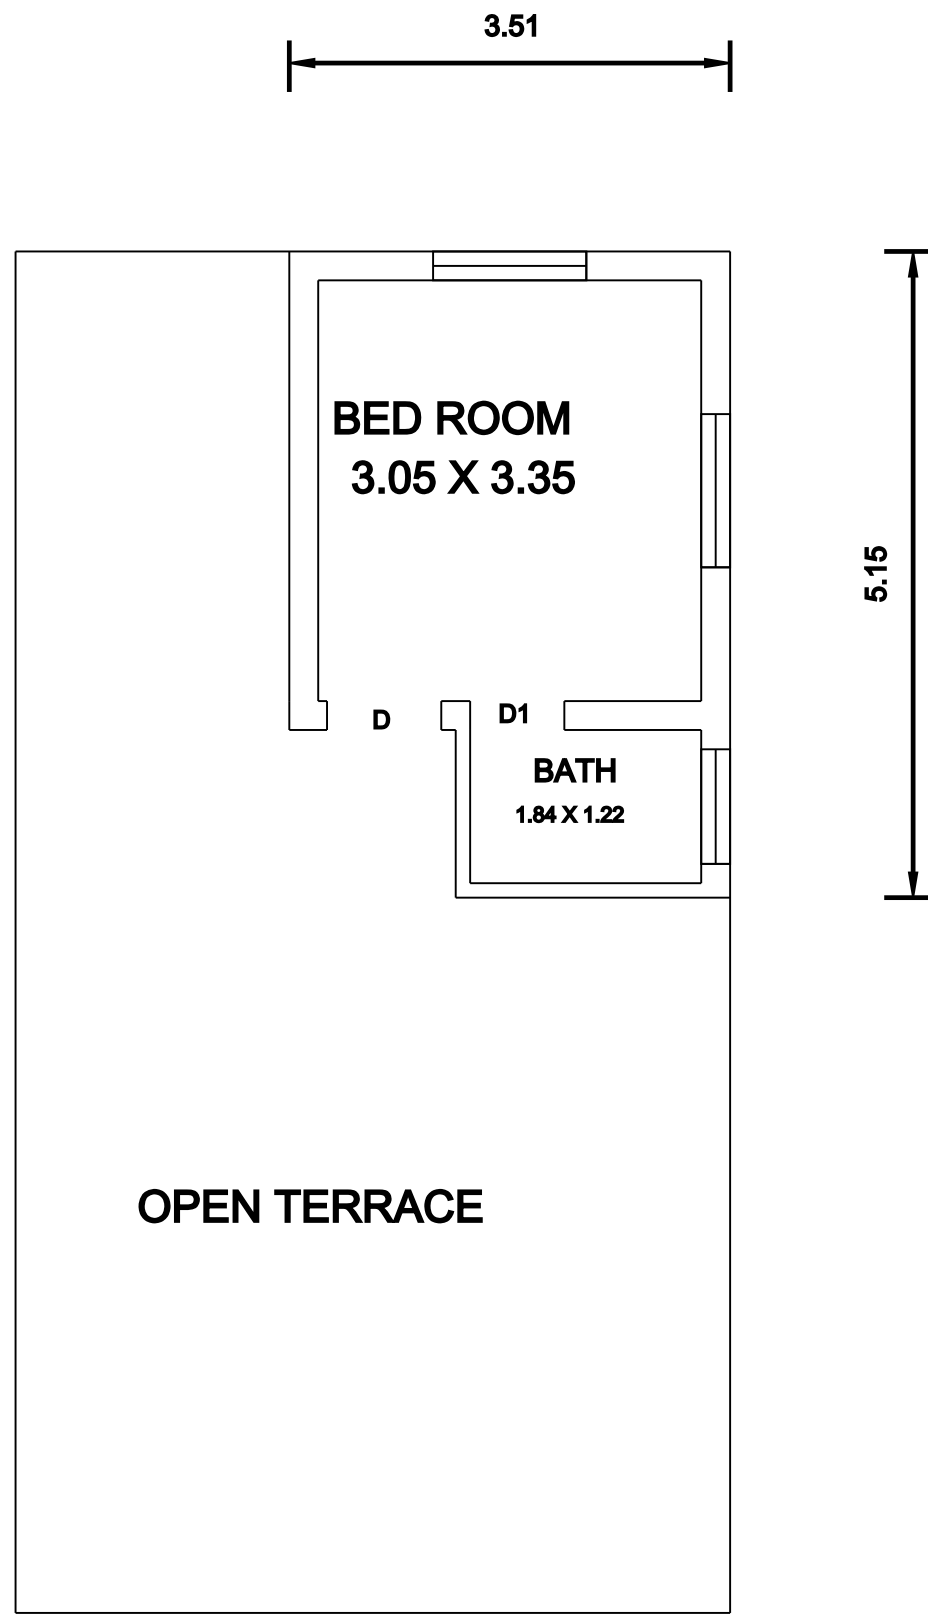


PRO.F.FLOOR PLAN

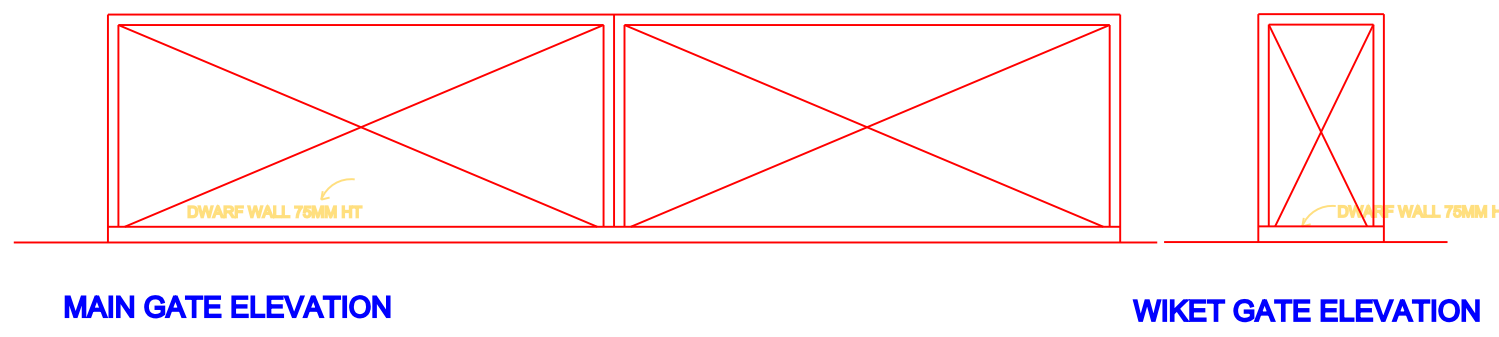

MAIN GATE ELEVATION WIKET GATE ELEVATION

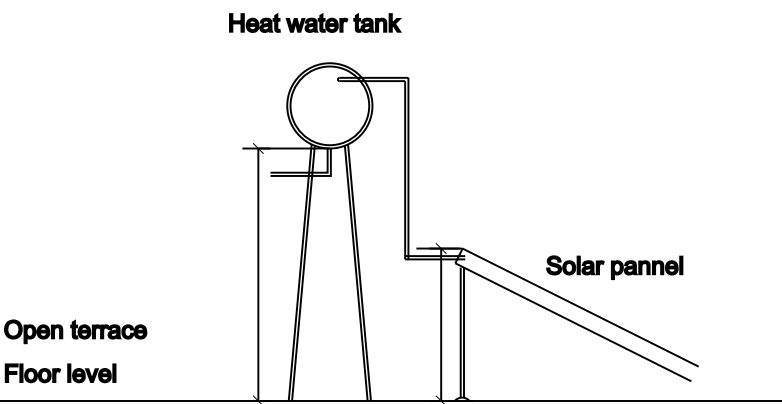


Open terrace Floor level

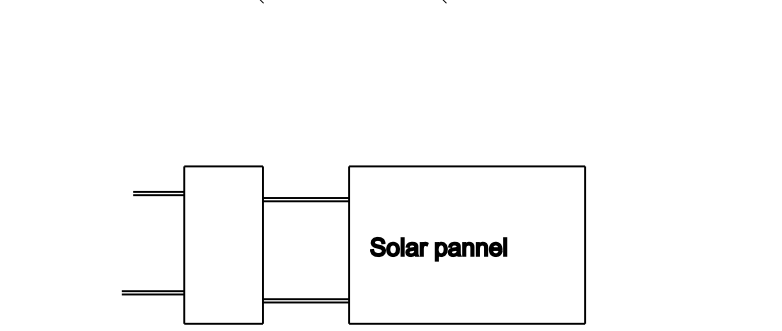


COMPOUND WALL DETAIL




R WATER HEATER

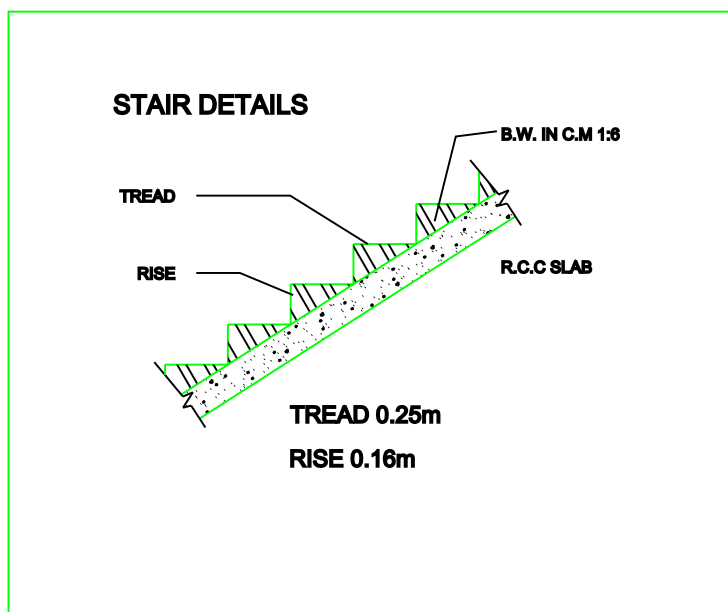


STAIR DETAILS

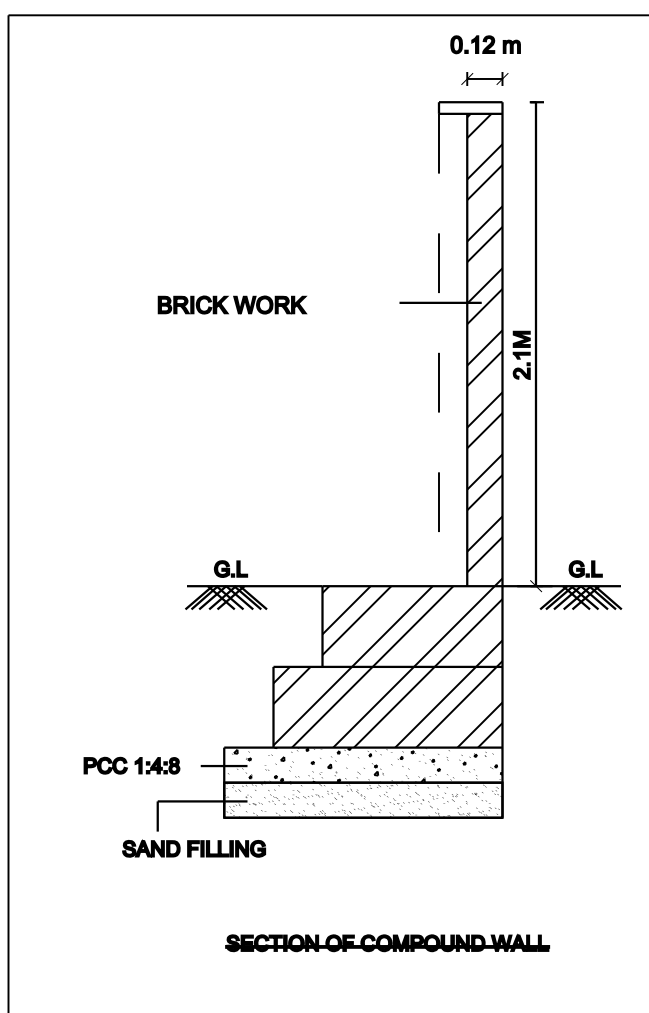

SECTION OF COMPOUND WALL

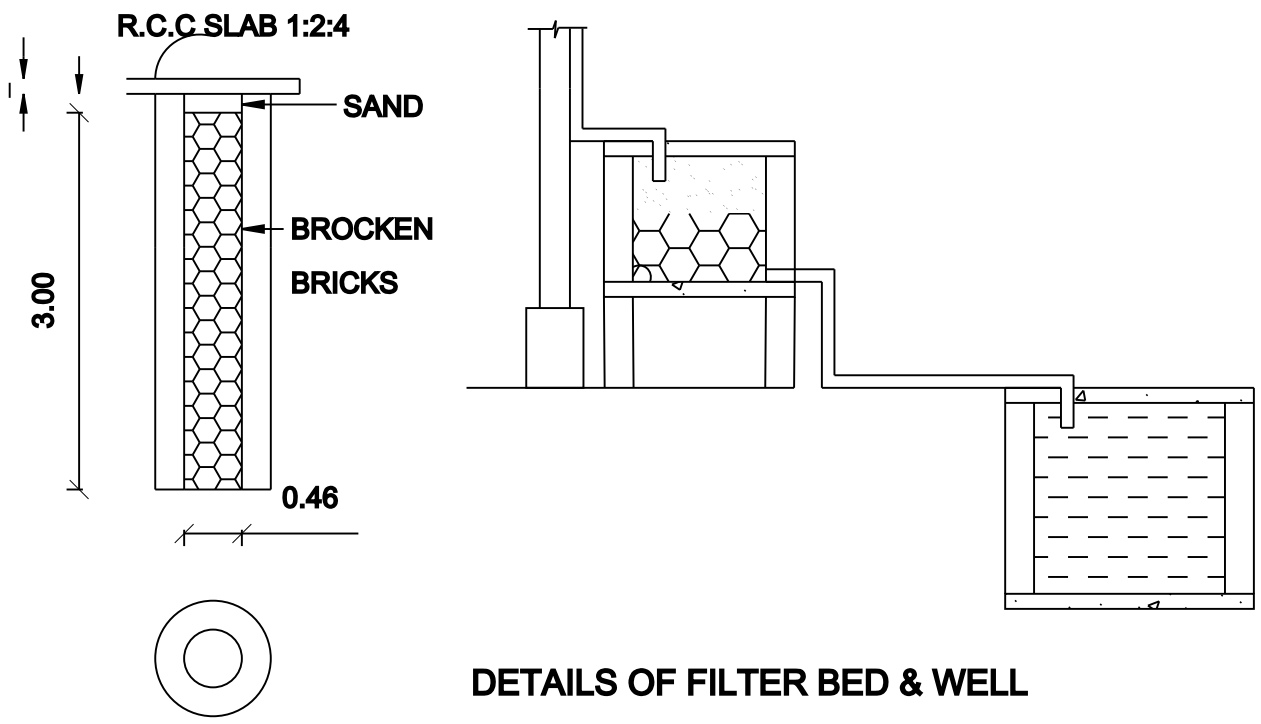


DETAILS OF FILTER BED & WELL

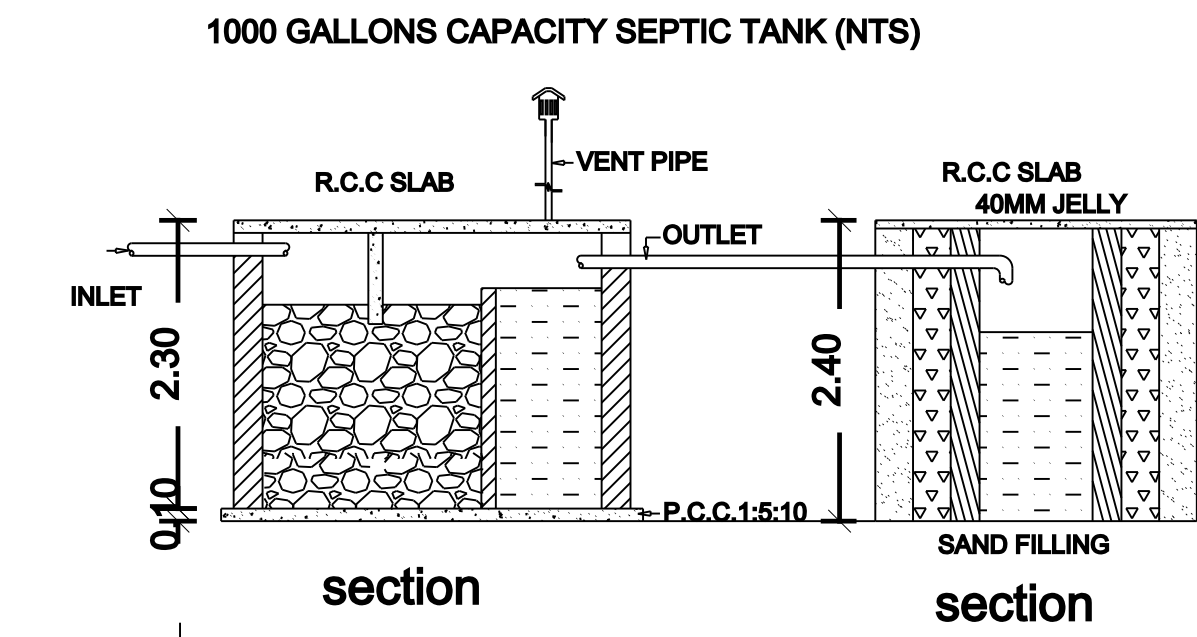

section



section

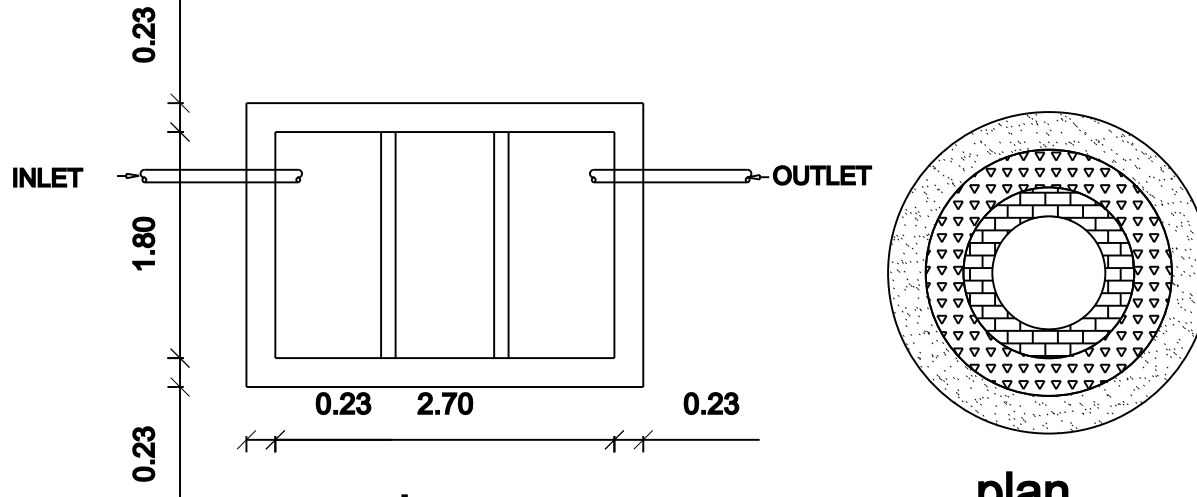

plan

plan

SITE PLAN
(SCALE:- 1:100)

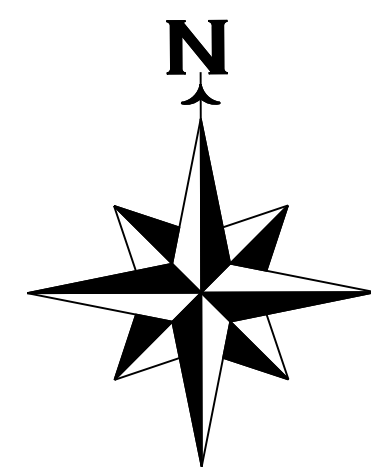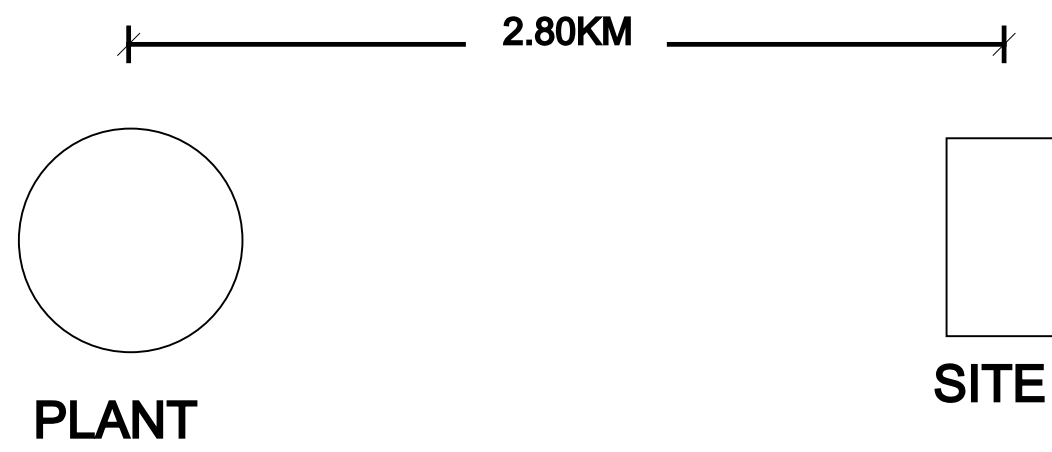

THIRUMANI SITE

ST

PROPOSED BUILDING

ROAD

RWH

PERIYA NADAR SITE

JANAKI SITE

AREA STATEMENT:-	SQ.MT	SQ.FT
SITE AREA	103.60	1114.74
PROPOSED BUILDING		
GROUND FLOOR AREA	67.81	729.64
FIRST FLOOR AREA	16.29	175.28
FIRST FLOOR AREA	84.10	904.92

0.49

DETAILS OF JOINERIES:-

	Type	Description	Size
	D	Door	1.06 x 2.10
	D1	Door	0.90 x 2.10
	D2	Door	0.75 x 2.10
	W	Window	0.90 x 1.20
	KW	Kit. Window	0.90 x 0.90
	V	Ventilator	0.90 x 0.60

COLOUR CODE REFERENCE:-

SITE BOUNDRY	
PROPOSED BUILDING	
ROAD	

L. manikandan

APPLICANT:-

Mr. MANIKANDAN, S/o Mr. LAKSHMANAN,

LICENSED SURVEYOR:-

Er. N.Lenin Prabhu ,B.E.,

LICENSED BUILDING SURVEYOR

CELL : 7708108103 ,

NOTE:-

NUCLER POWER PLANT TO BUILDING DISTANCE ≈2.80KM

FOR OFFICE USE ONLY:-

ALL DIMENSIONS IN 'M'