
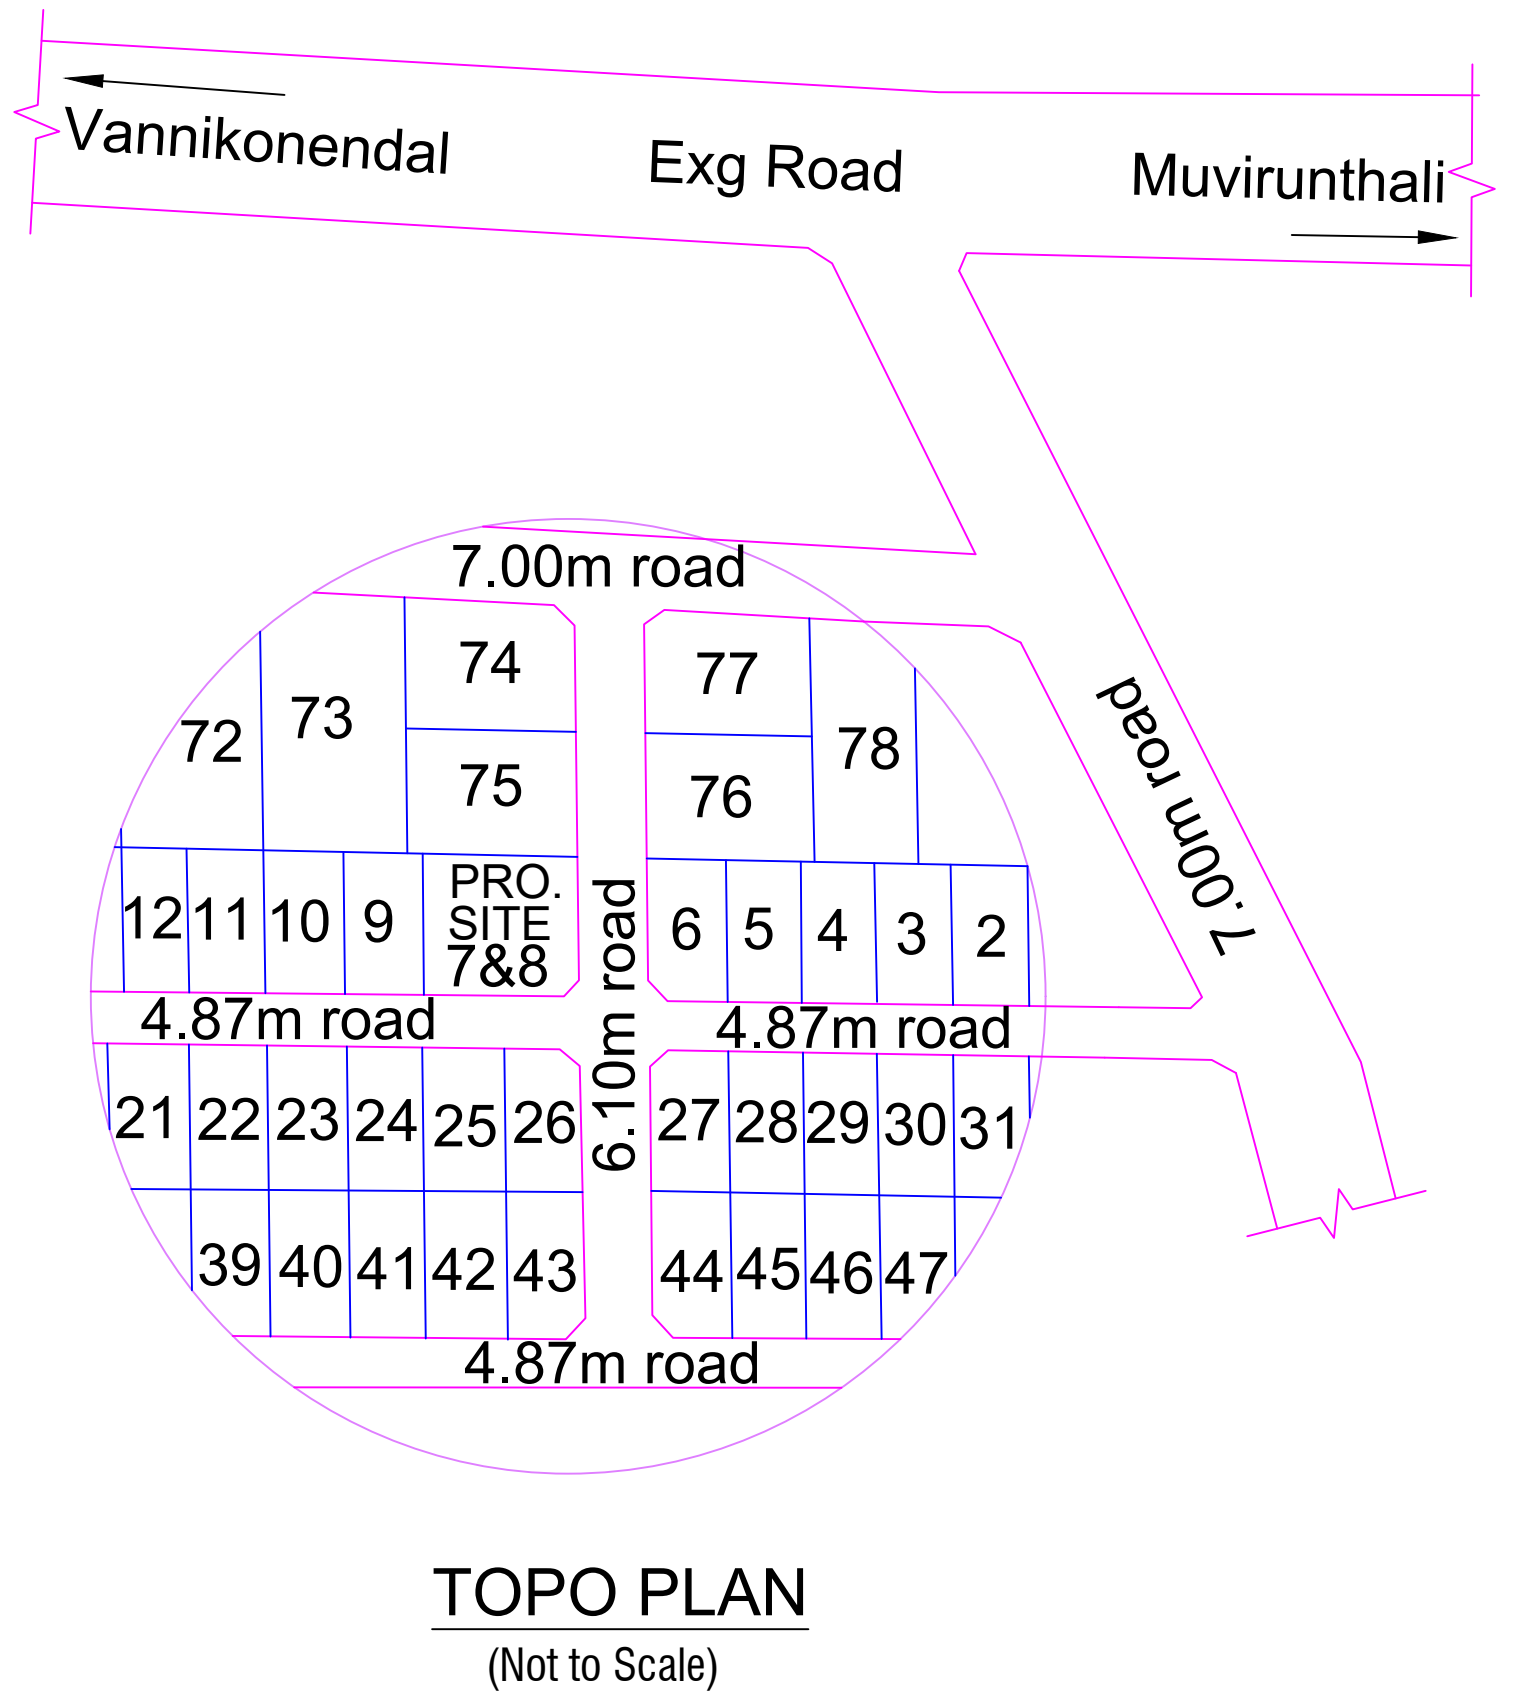
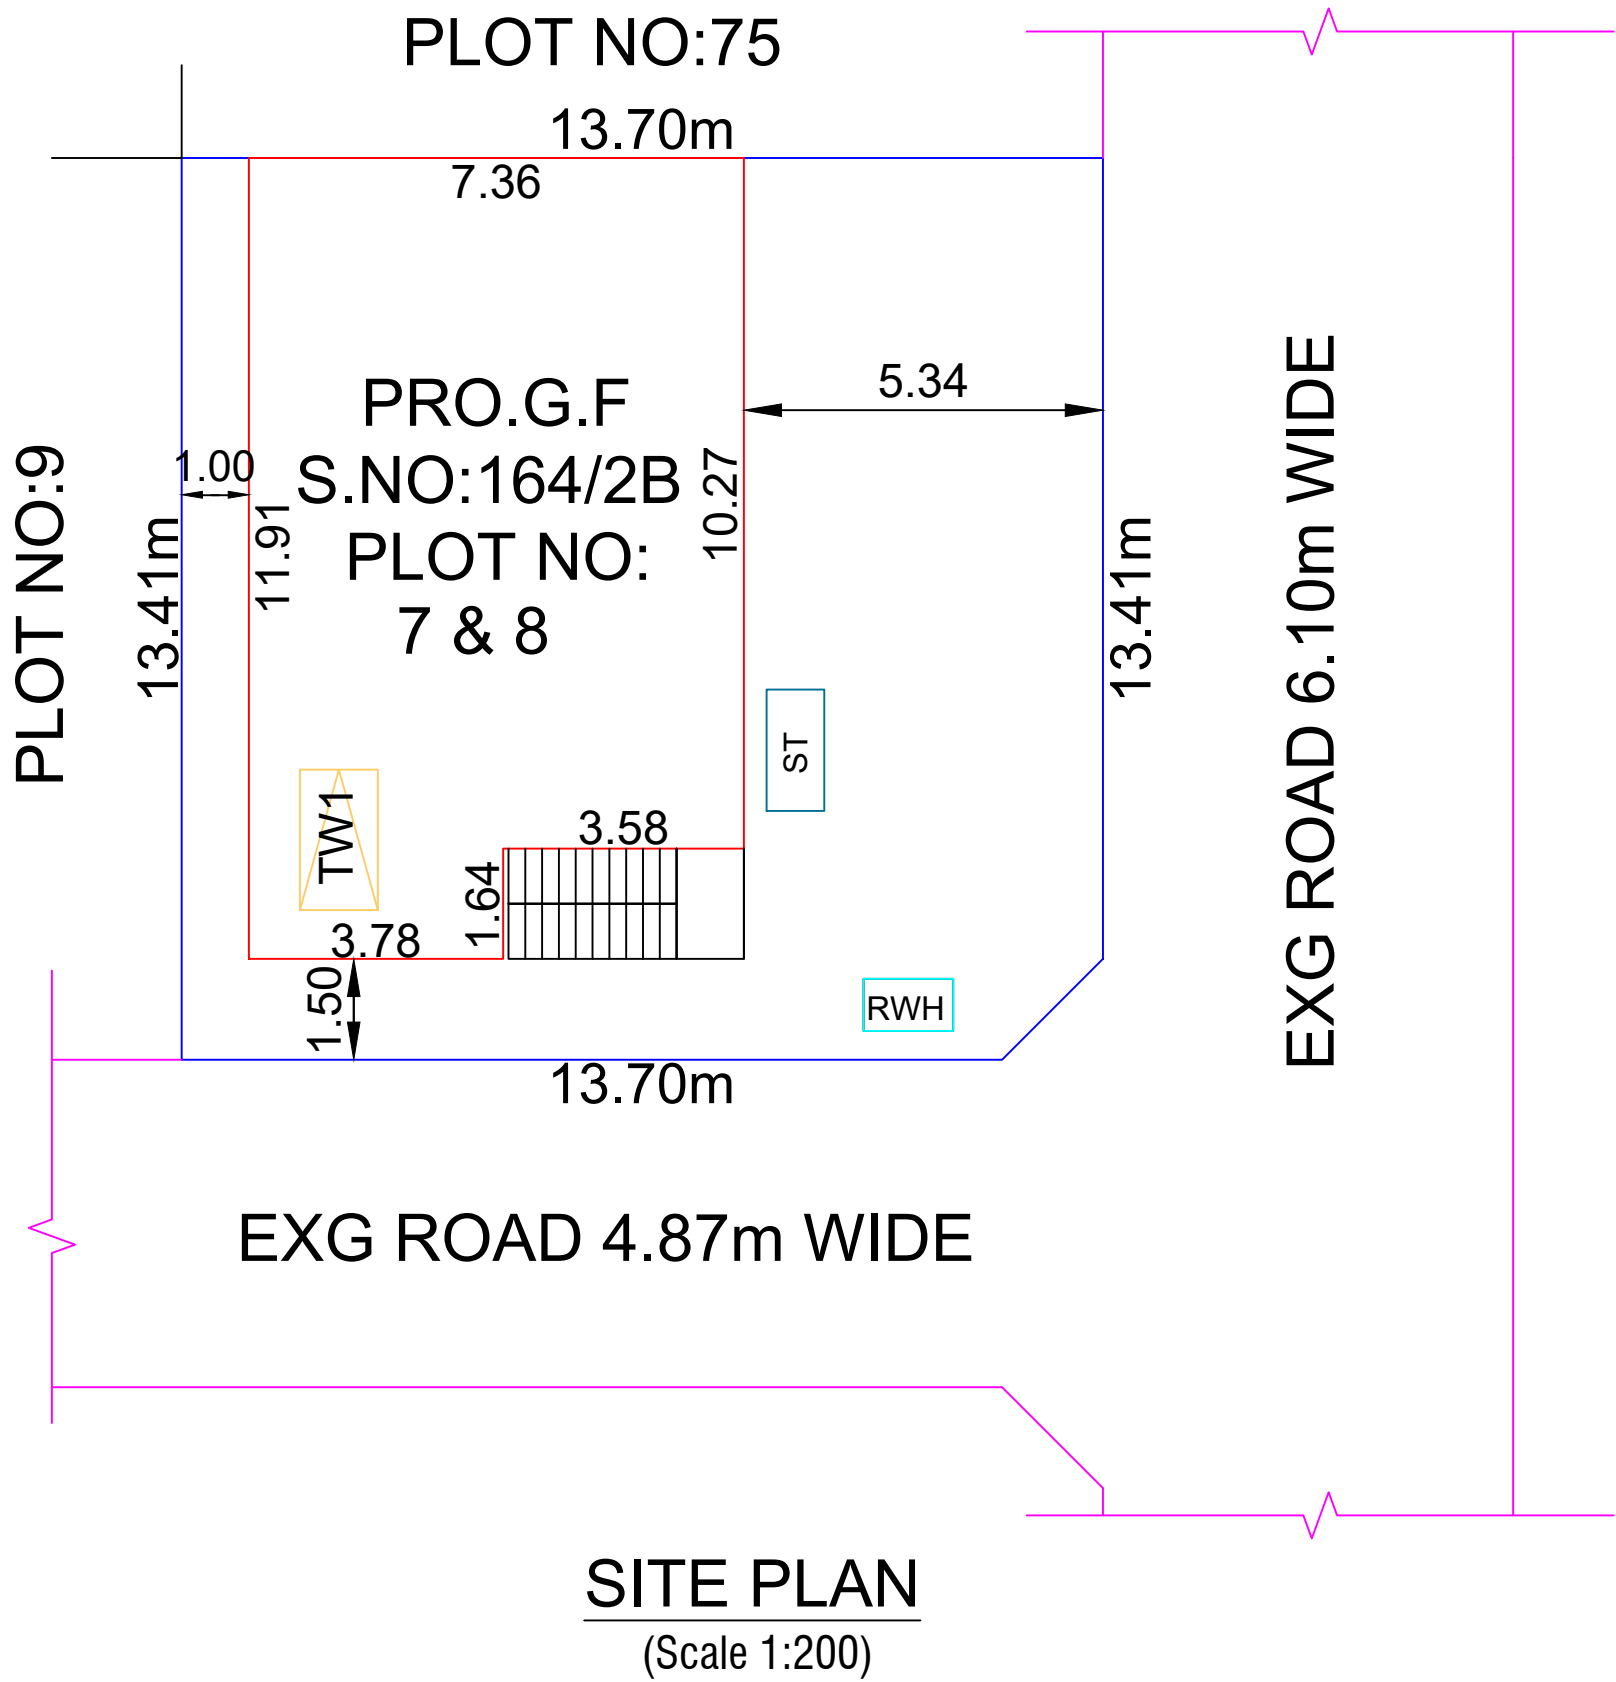
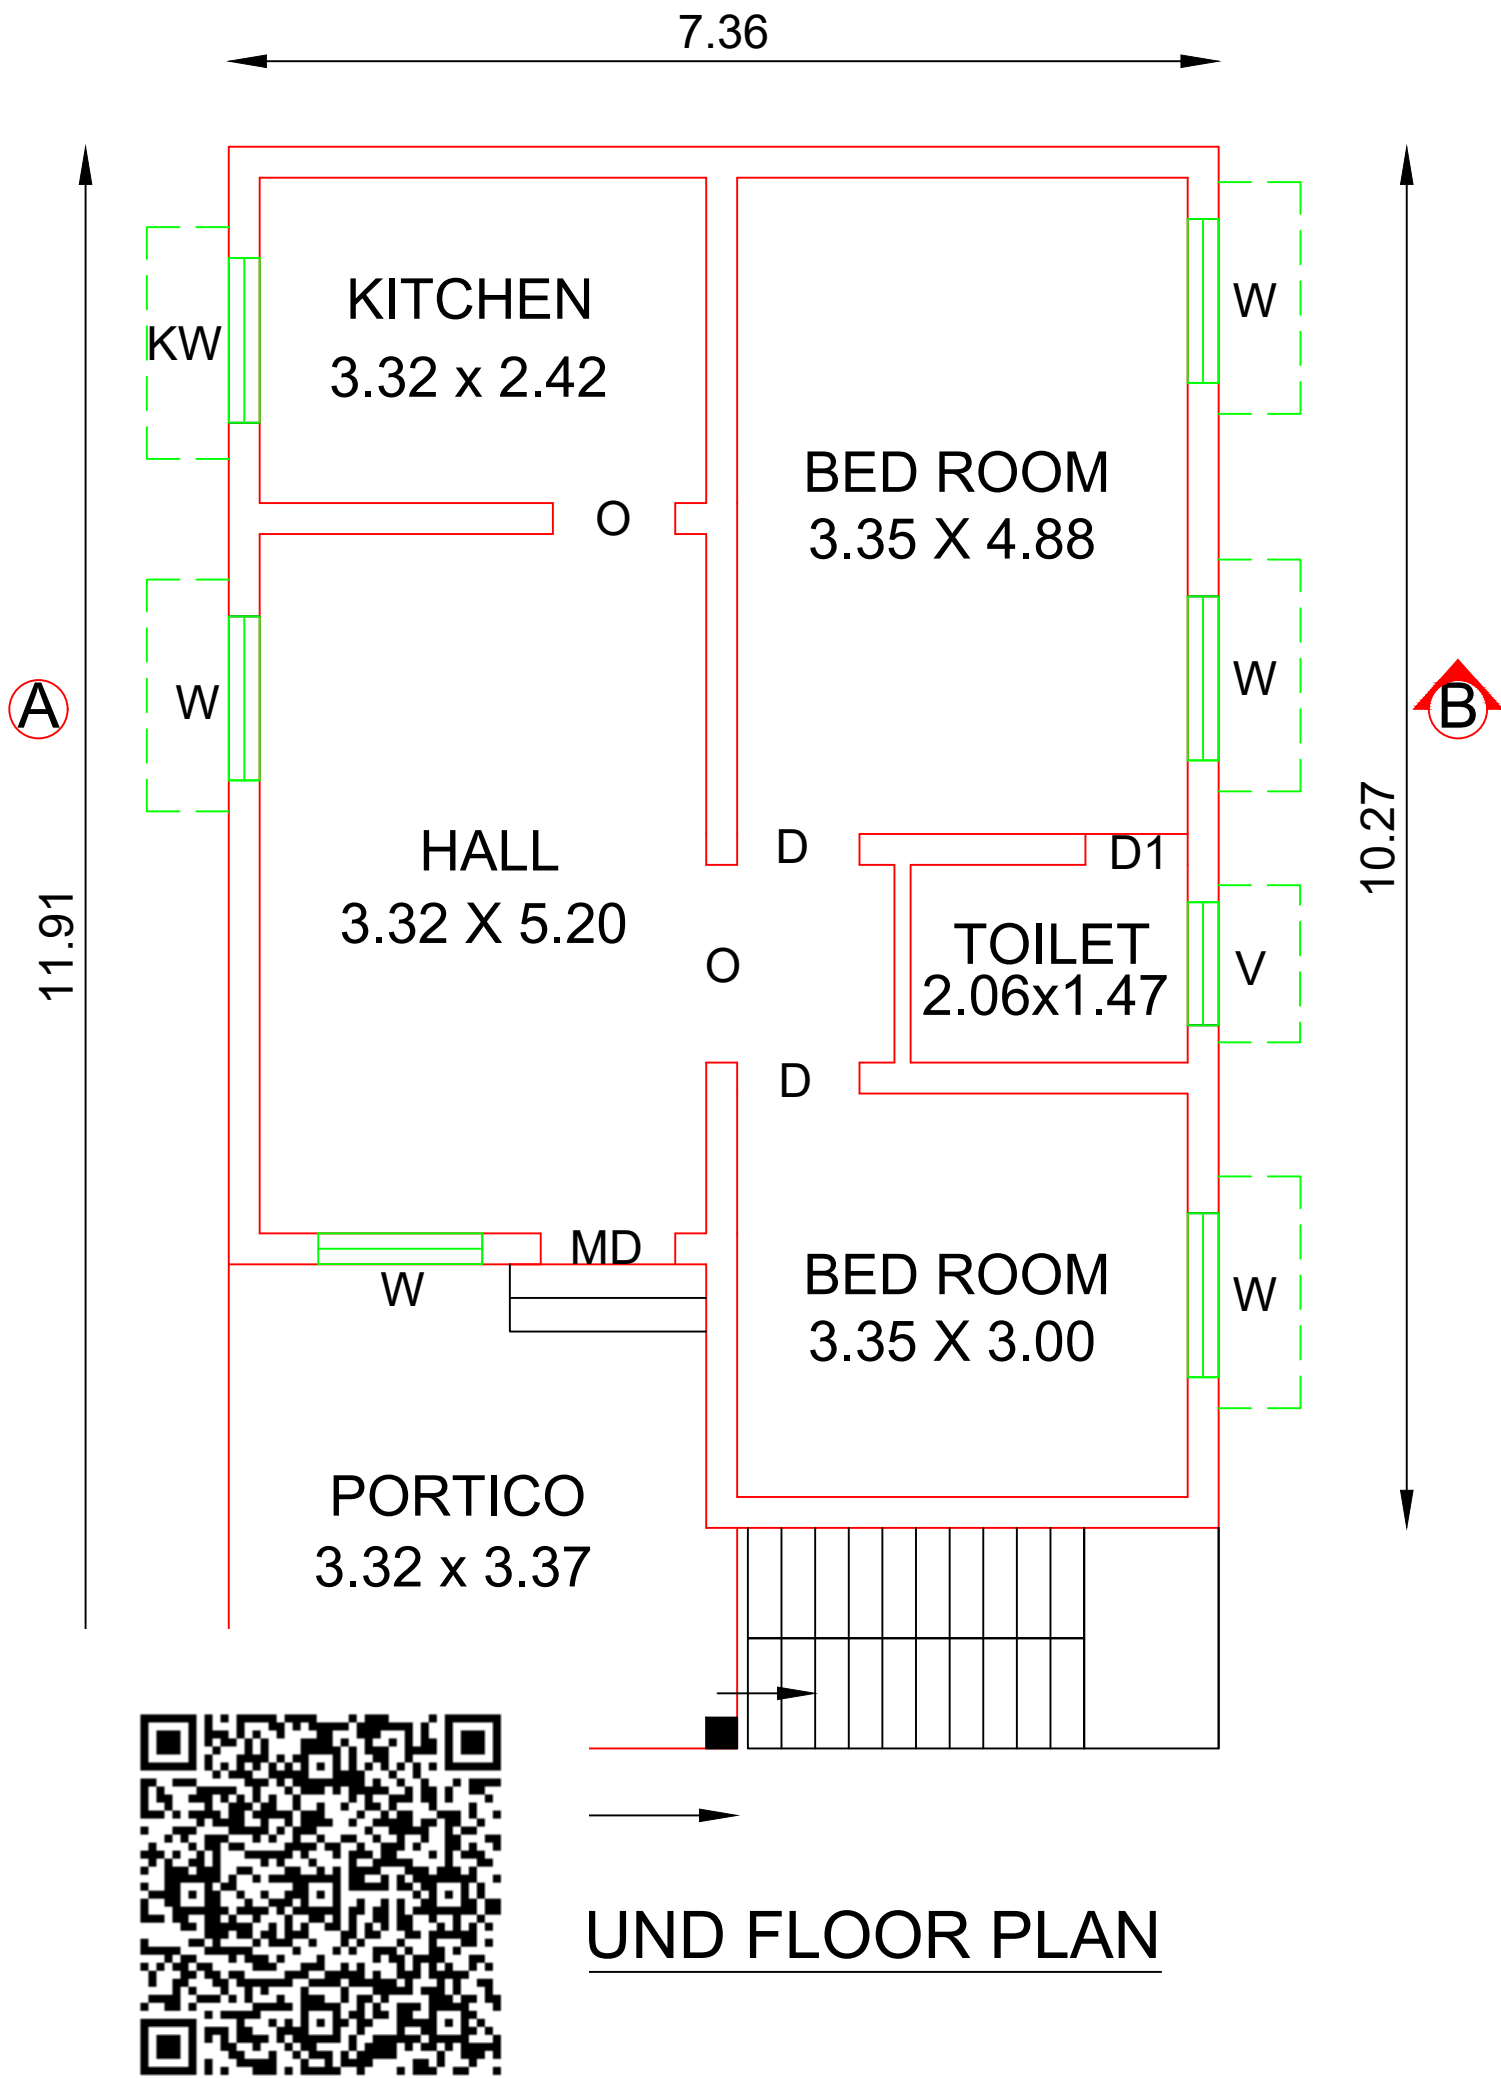
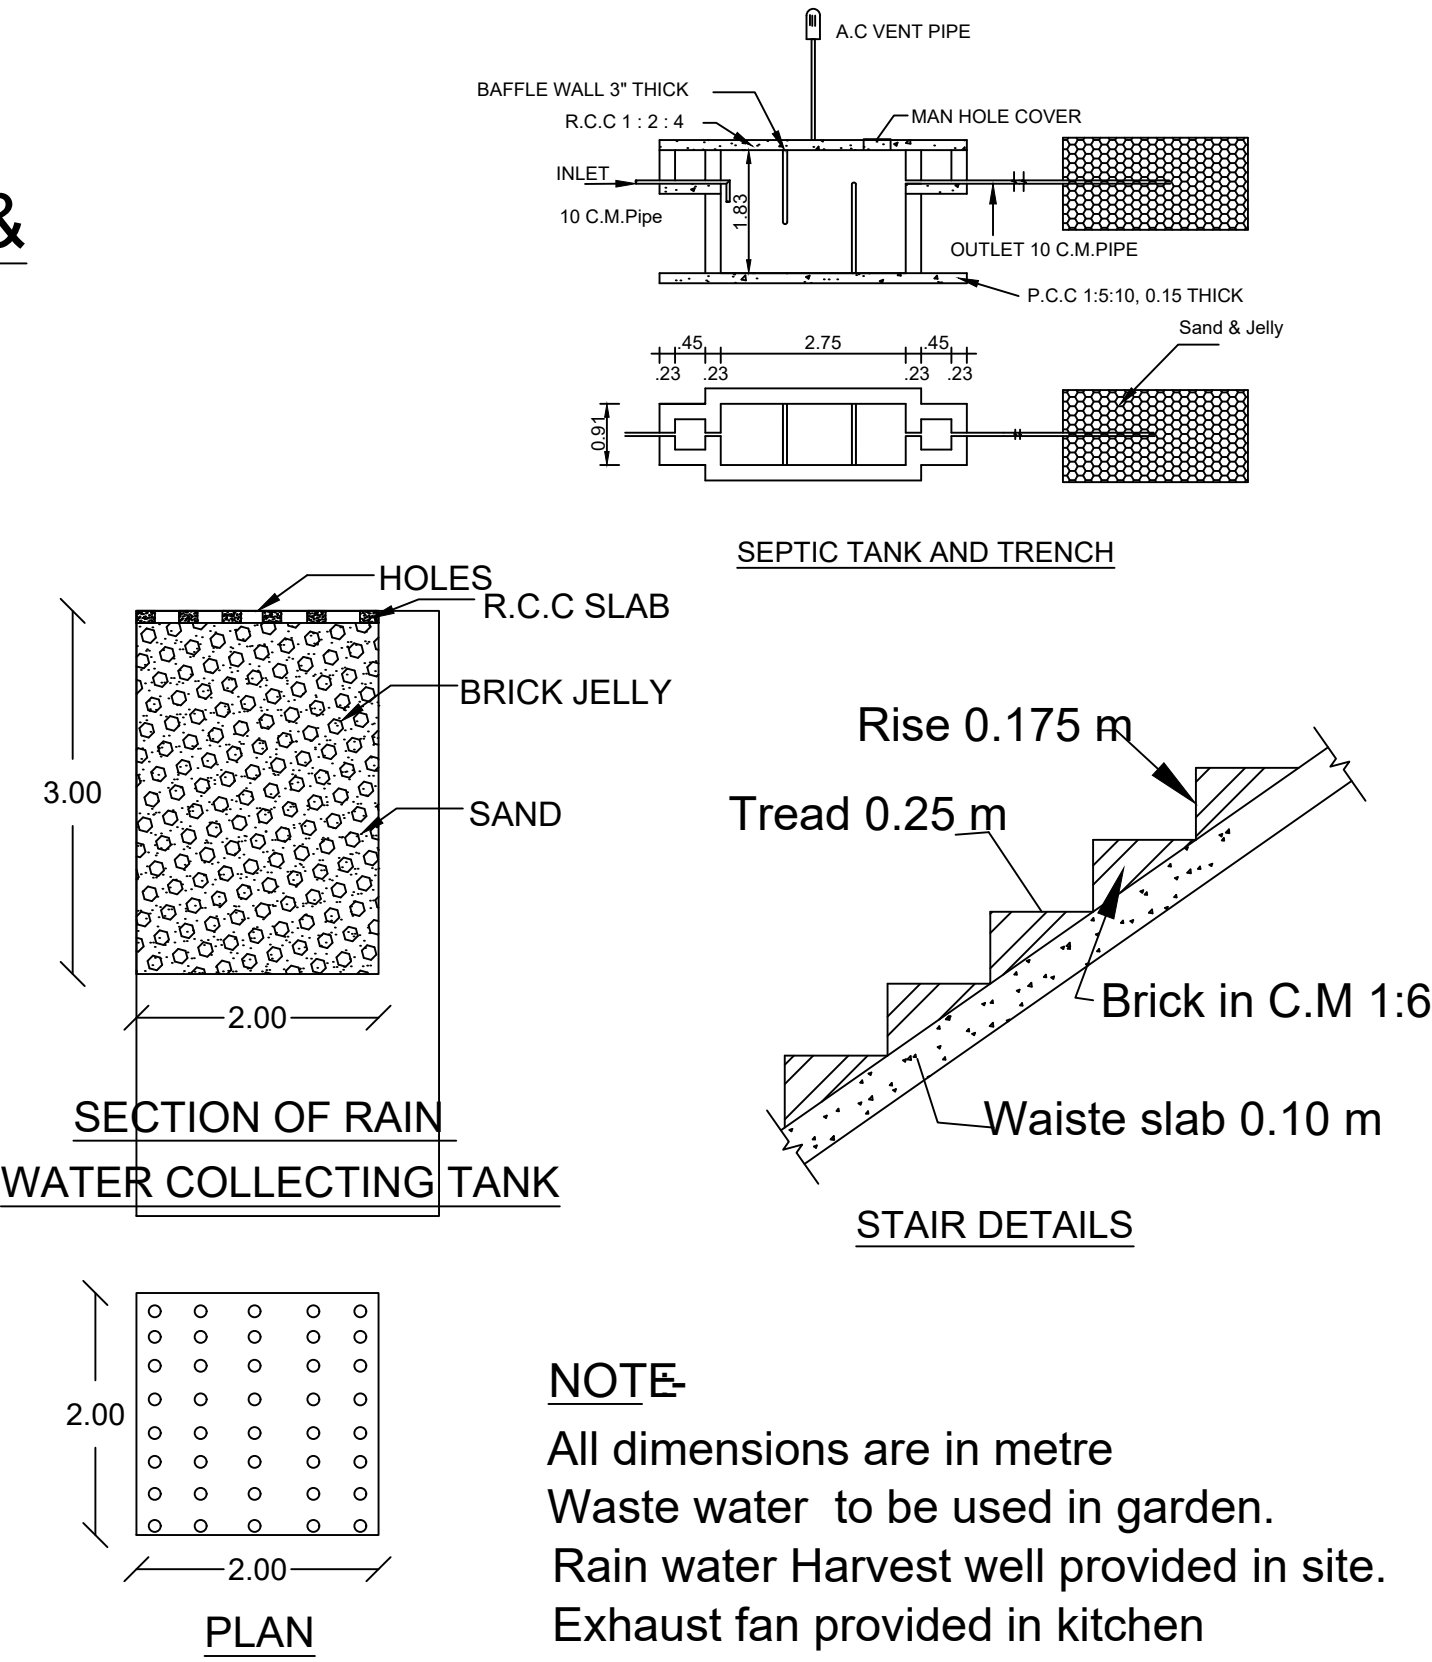


PLAN SHOWING THE PROPOSED CONSTRUCTION OF RESIDENTIAL GROUND FLOOR BUILDING IN S.NO:164/2B,PLOT NO:7 & 8,MUTHAIAH NAGAR,MUVIRUNTHALI VILLAGE & PANCHAYAT,MANUR UNION,TIRUNELVELI DISTRICT.

SOLD OUT PLOT FRAME WORK LAYOUT NO: 27/2017

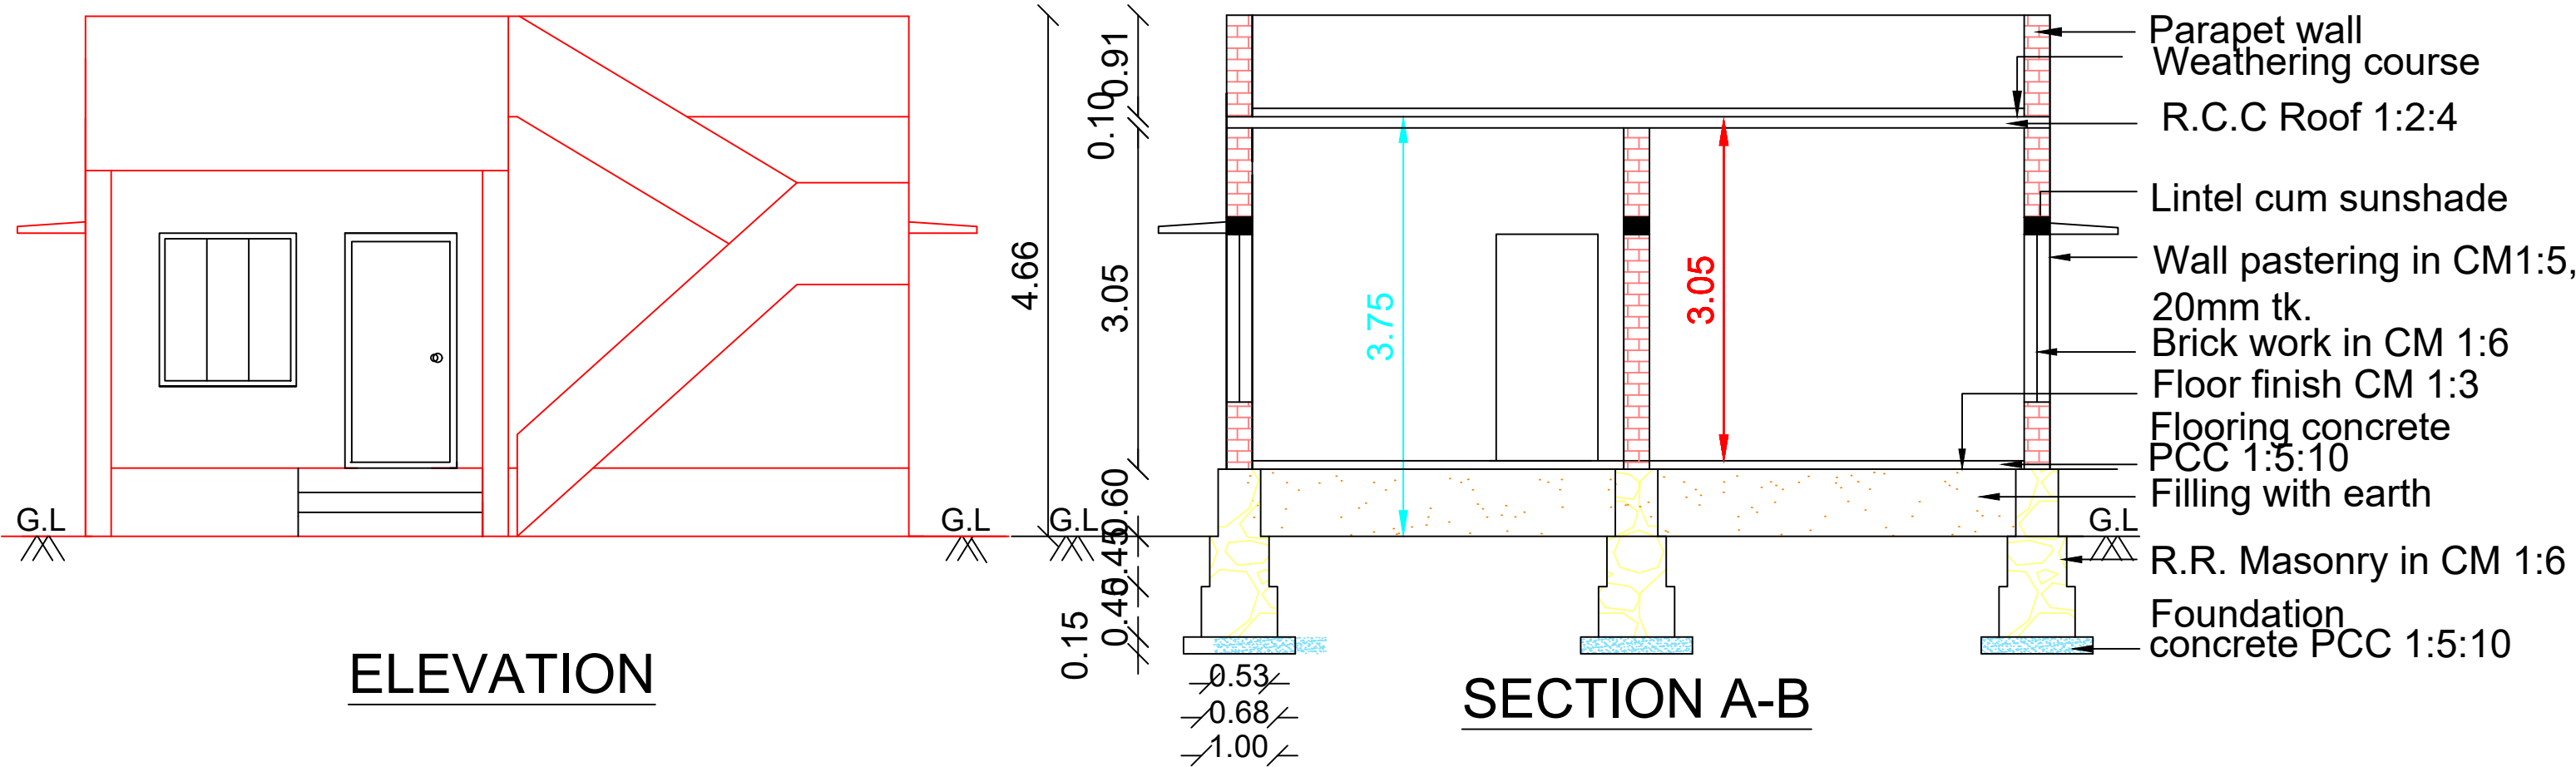

OFFICE USE.

NAME OF OWNER: Mrs.M.KALARANI.

Area details	Sq.M	Sq.Ft
Applicant site area	183.72	1977.56
Proposed G.F Area	81.79	880.39
Open space	101.93	1097.17

JOINERIES			COLOUR REFERENCE	
MD	Door	1.00 X 2.13	Site area	
D	Door	0.91 X 2.13	Pro.building	
D1	Door	0.76 X 2.13	Exg.road	
W	Window	1.22 X 1.37		
KW	Kitchen Window	1.22 X 0.91		
V	Ventilator	0.91 X 0.61		

APPLICANT: Mrs.M.KALARANI.

Er. B. SELVIN SANTHOSH B.E.,
Registered Engineer Gr - III
Reg. No: 146/LS/2022/00033
SB CONSTRUCTIONS
VSM Anusya Complex
Manur - 627 201
Mobile - 9360604359

ENGINEER