



PLAN SHOWING THE PROPOSED CONSTRUCTION OF COOLING SHEET ROOF
COMMERCIAL BUILDING,IN SY.NO:551/3,PATTA.NO:7307,AT THATHUVANERI
KARAICHUTHUPUDHUR VILLAGE, PANCHAYAT OF THISAIYANVILAI
SPECIAL GRADE TOWN PANCHAYAT.


NAME OF THE APPLICANT : Mr.MAHARAJA S/O.Mr.PAULPANDI.
NAME OF THE APPLICANT : Mr.MUTHURAJA S/O.Mr.PERIYASAMY.

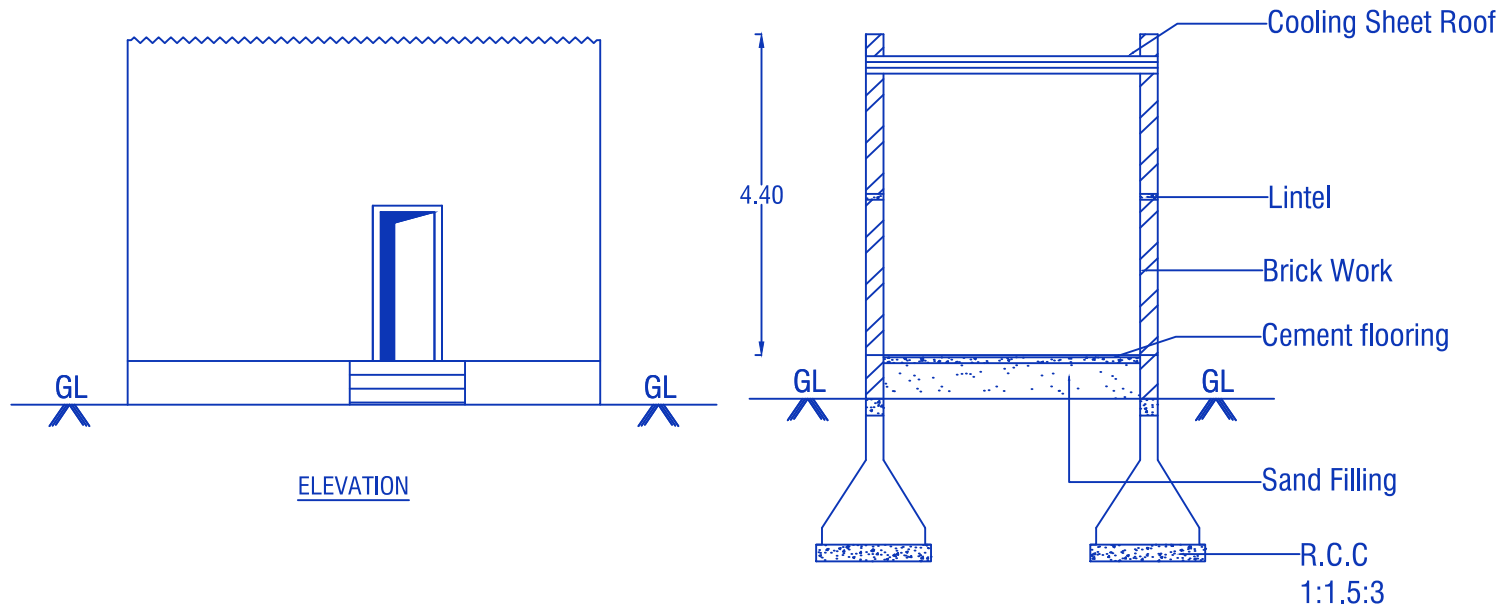


SECTION ON'AB'

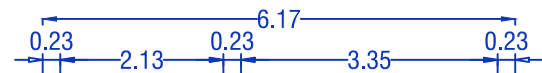

OUTER SIDE
(ROAD)
PLAN OF COMPOUND WALL

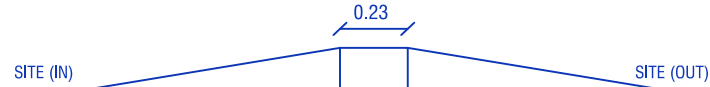

SECTION ON DWARF WALL (DW)

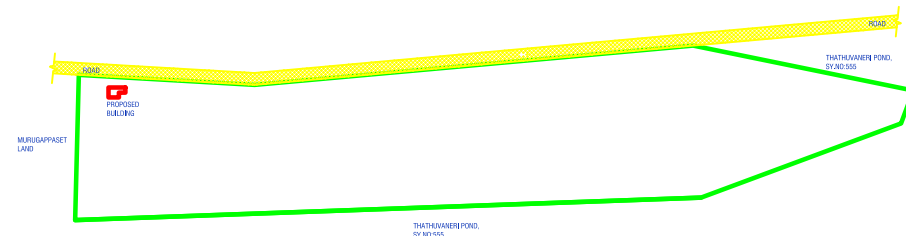

JOINERY			
W3	Window 4.49 X 1.22	W2	Window 2.98 X 1.22
D	DOOR 1.22 X 2.10	V1	Ventilator 2.33 X 0.61
D2	DOOR 0.76 X 2.10	V	Ventilator 0.91 X 0.61


FLOOR WISE BREAKUP					
	AREA DETAILS	F.S.I in SQ.MT	NON F.S.I in SQ.MT	TOTAL BUILT UP AREA	
				SQ.MT	SQ.FT
	PRO. GROUND FLOOR	19.19	-	19.19	206.56
	TOTAL AREA	19.19	-	19.19	206.56
	ROAD				
	SITE AREA	14931.40 SQ.MT/160721.64 SQ.FT			

NOTE:
Waste Water should be used for Gardening purpose
Rain Water harvesting Details Provided
Solar System Water tank provided
Fire Resistance to be provided
Emergency alarm to be provided
Drinking water to be provided as per corporation norms
Rain water harvesting tank to be provided
Sewer line connected to UGD line
Waste water from recycled water tank & Trench connected to sullage disposal tank
Solid waste tub to be provided
'U' traps provided in septic tank to prevent curb breeding of mosquitoes
(As per G.O (M.S)No:341-dated 03.11.2004)

FLOOR SPACE INDEX	
F.S.I =	$\frac{G.F}{TOTAL SITE AREA}$
F.S.I =	$\frac{19.19}{14931.40} = 0.0013 < 2$

APPLICANT

ENGINEER

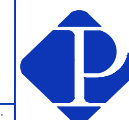

POTHIHAI CONSTRUCTIONS
Near Pothihai Public School
Tisaiyanvilai.
Cell No. 9566569037 , 99524 69037

PLAN,NO:
1889

SPACE FOR DIGITAL SIGNATURE