



PLAN SHOWING THE PROPSED ADDITIONAL FIRST FLOOR CONSTRUCTION OF RCC ROOF
RESIDENTIAL HOUSE BUILDING IN SY.NO: 348/1C2B, KOODANKULAM VILLAGE & PANCHAYAT,
RADHAPURAM UNION.


APPLICANT:- Mr.RAVI SELVAN, S/o Mr.ANBAIAH NADAR,

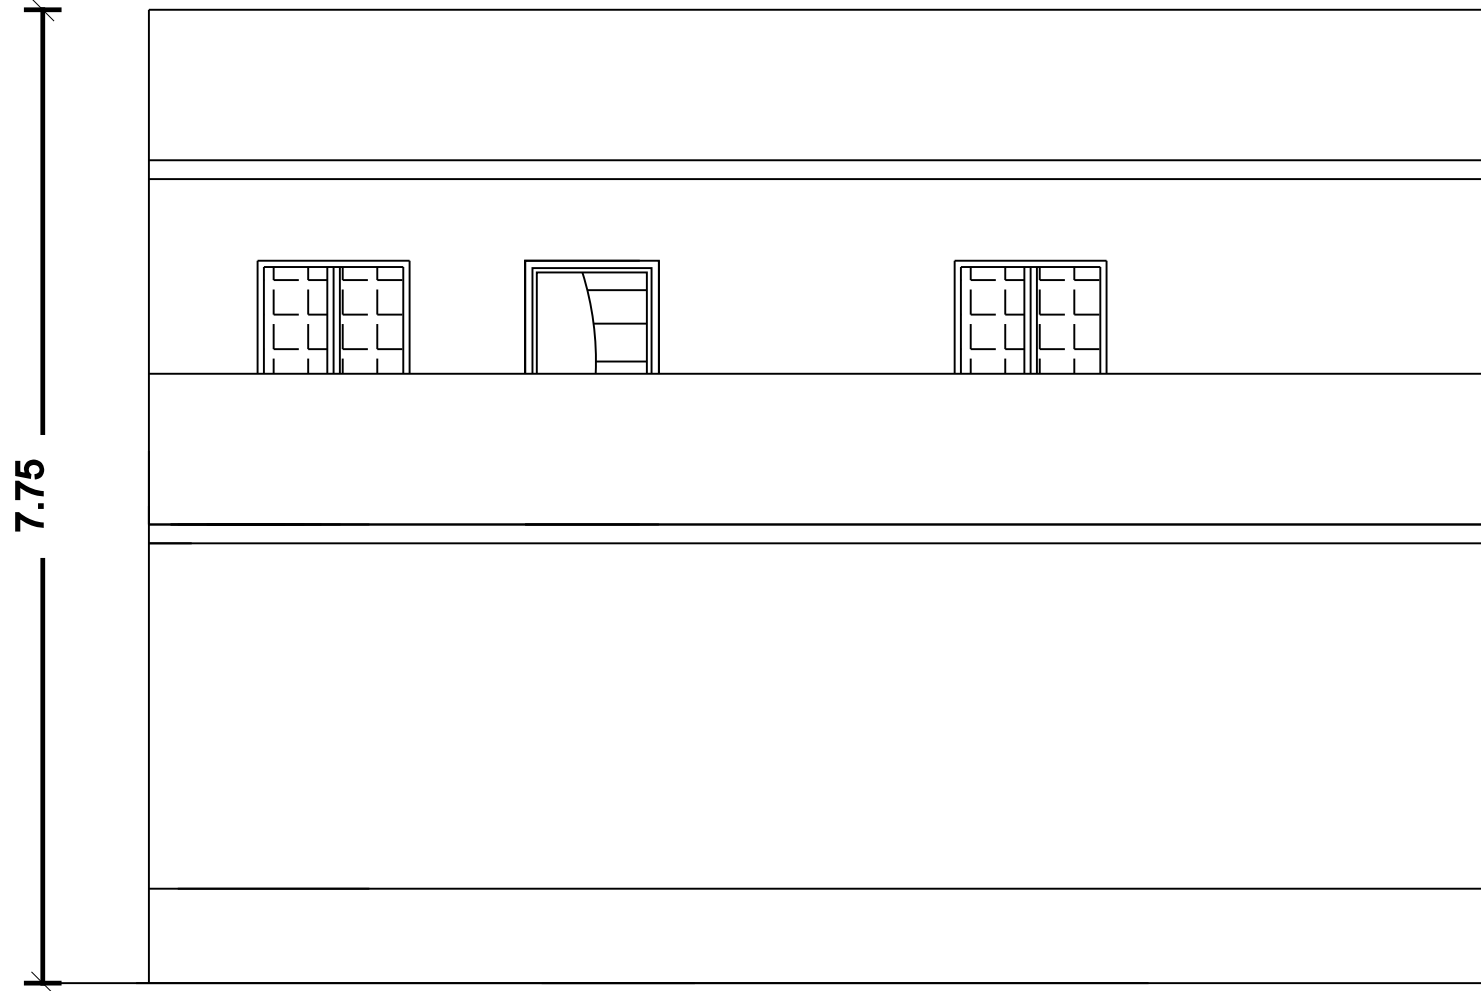


ELEVATION

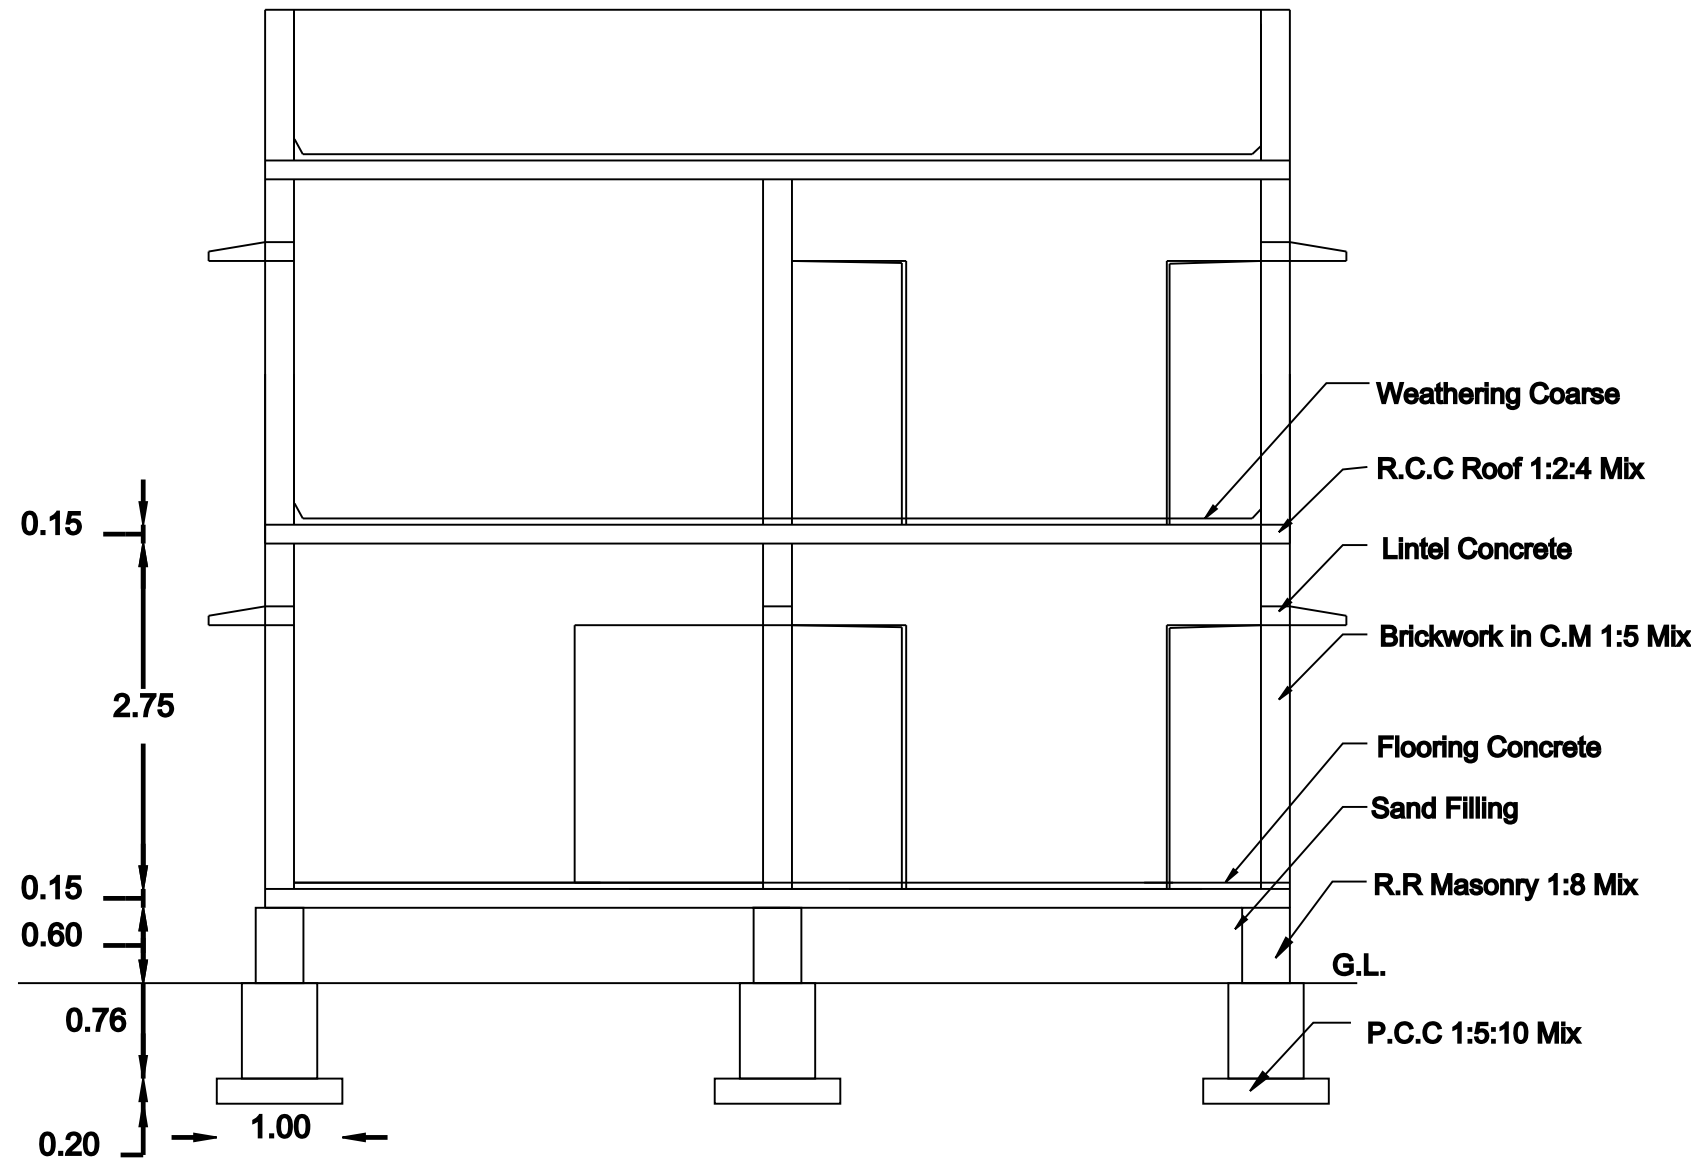


SECTION ON AA

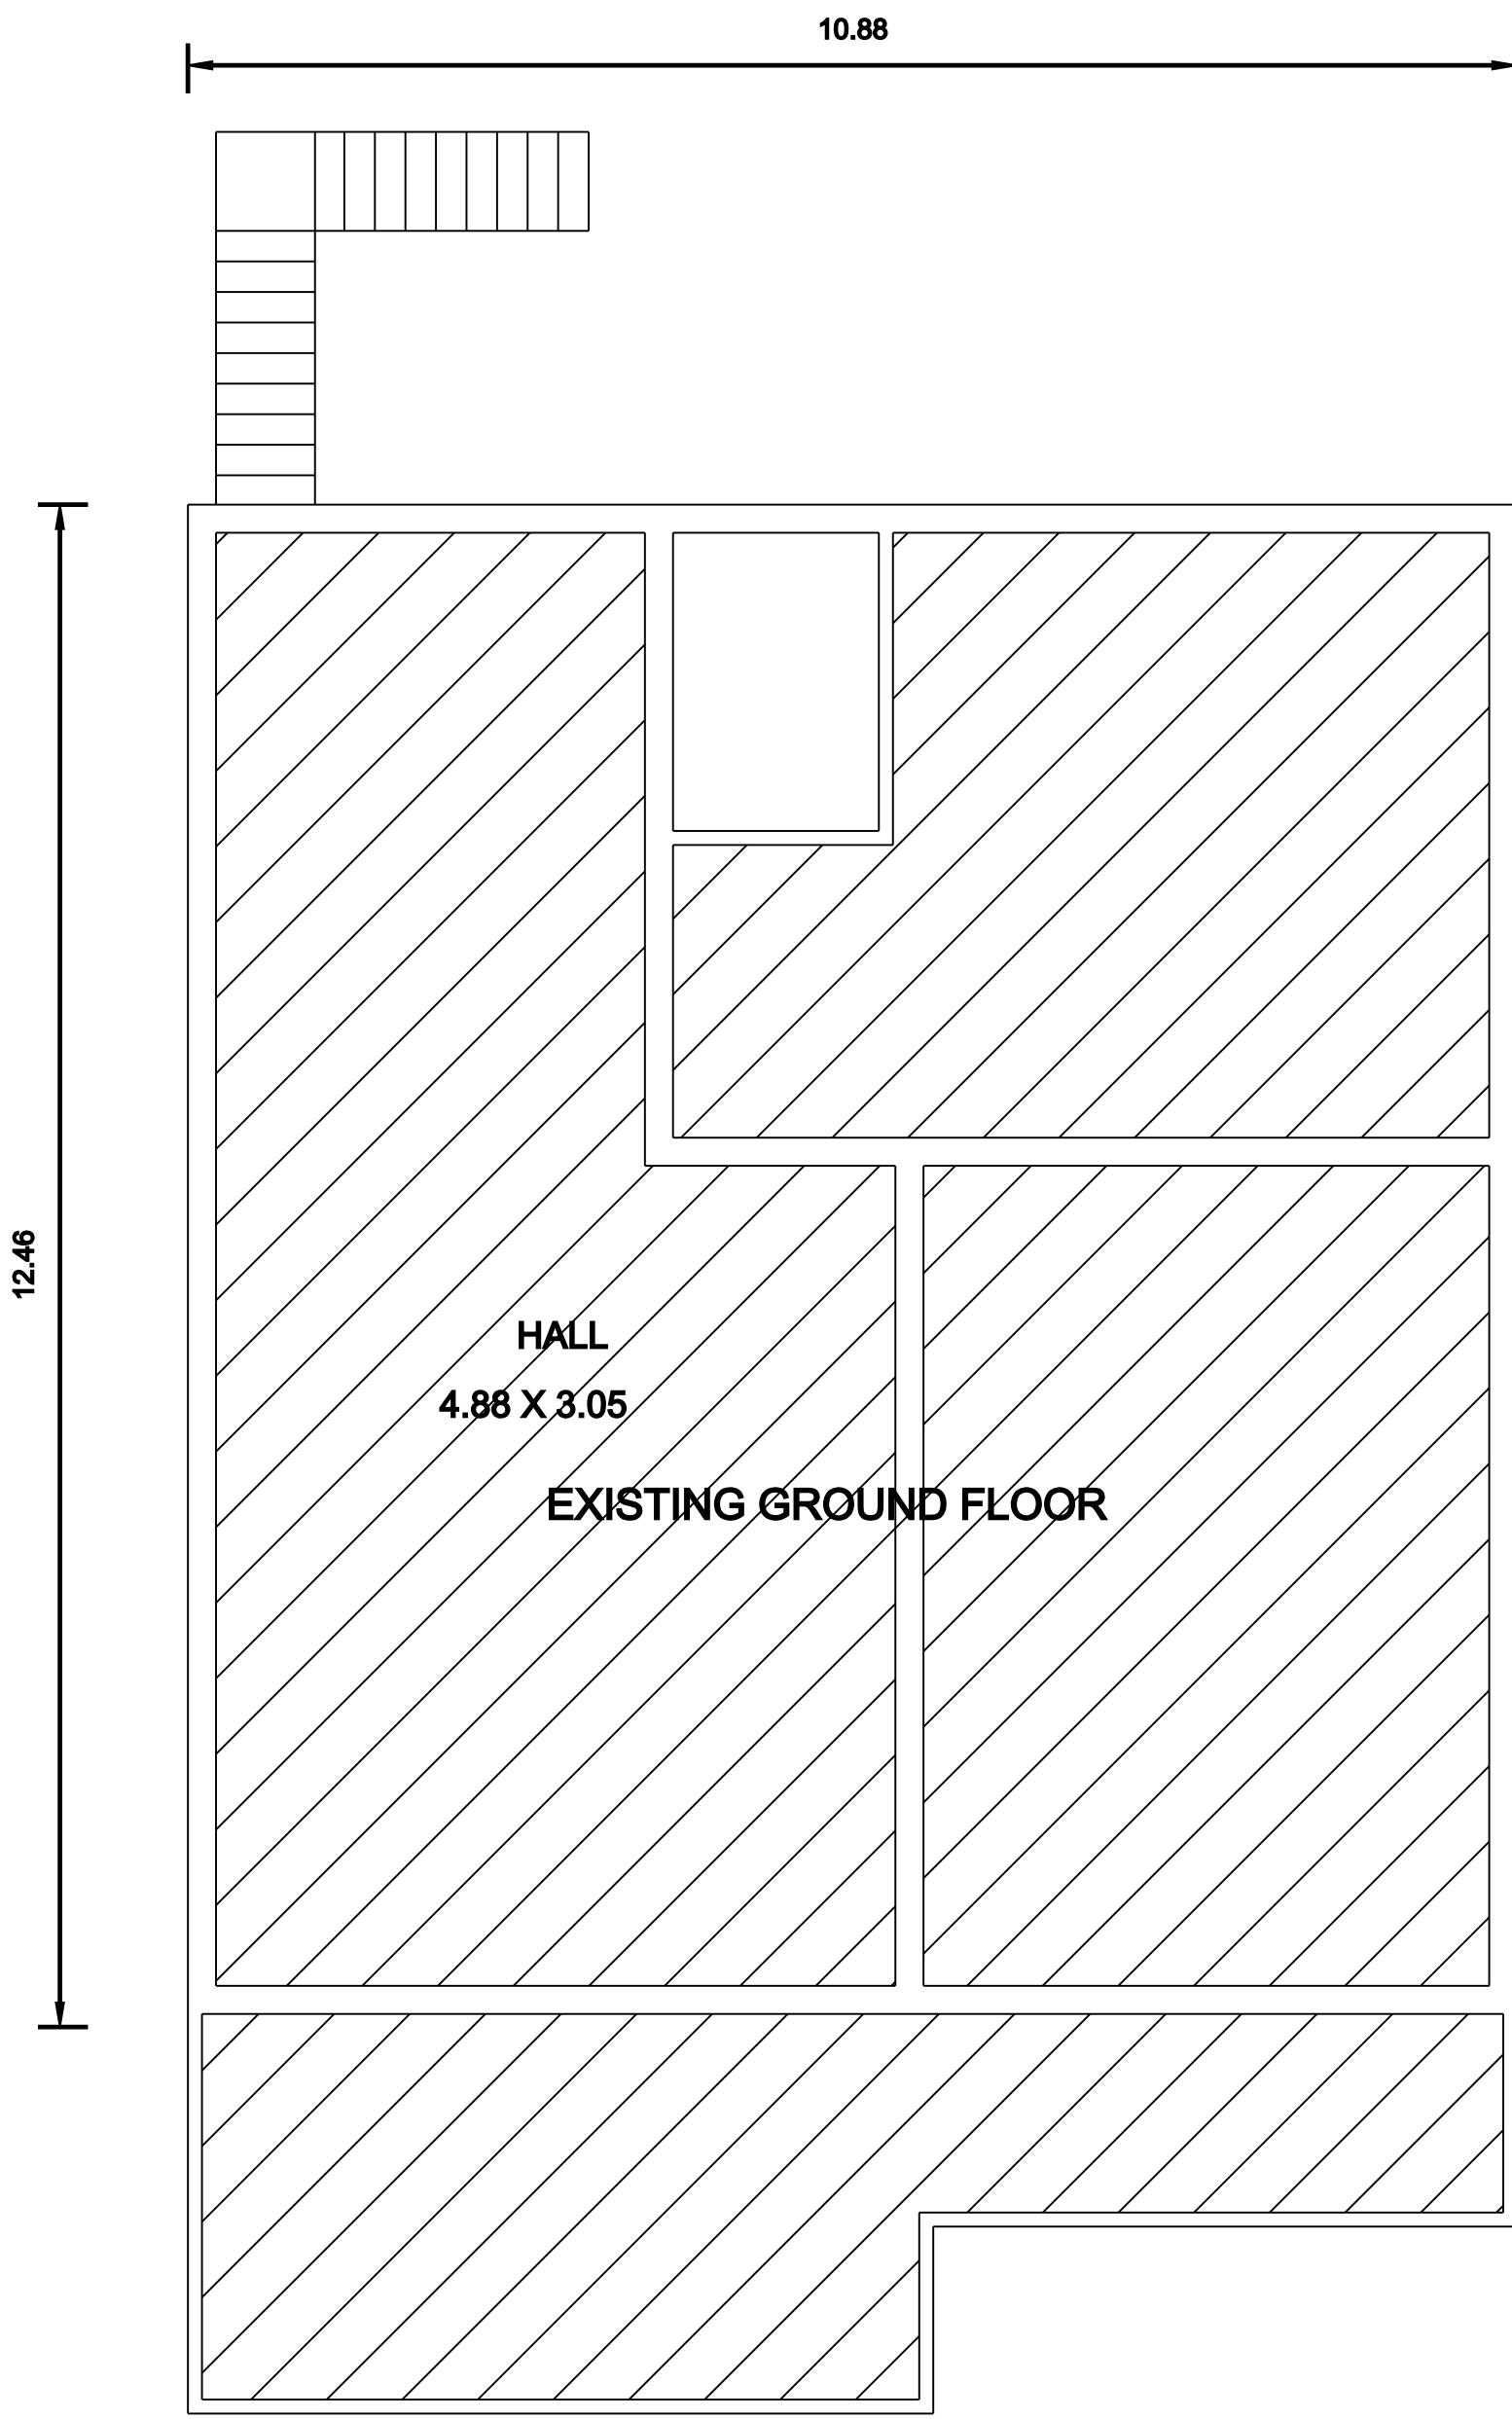

EXT.GROUND FLOOR PLAN

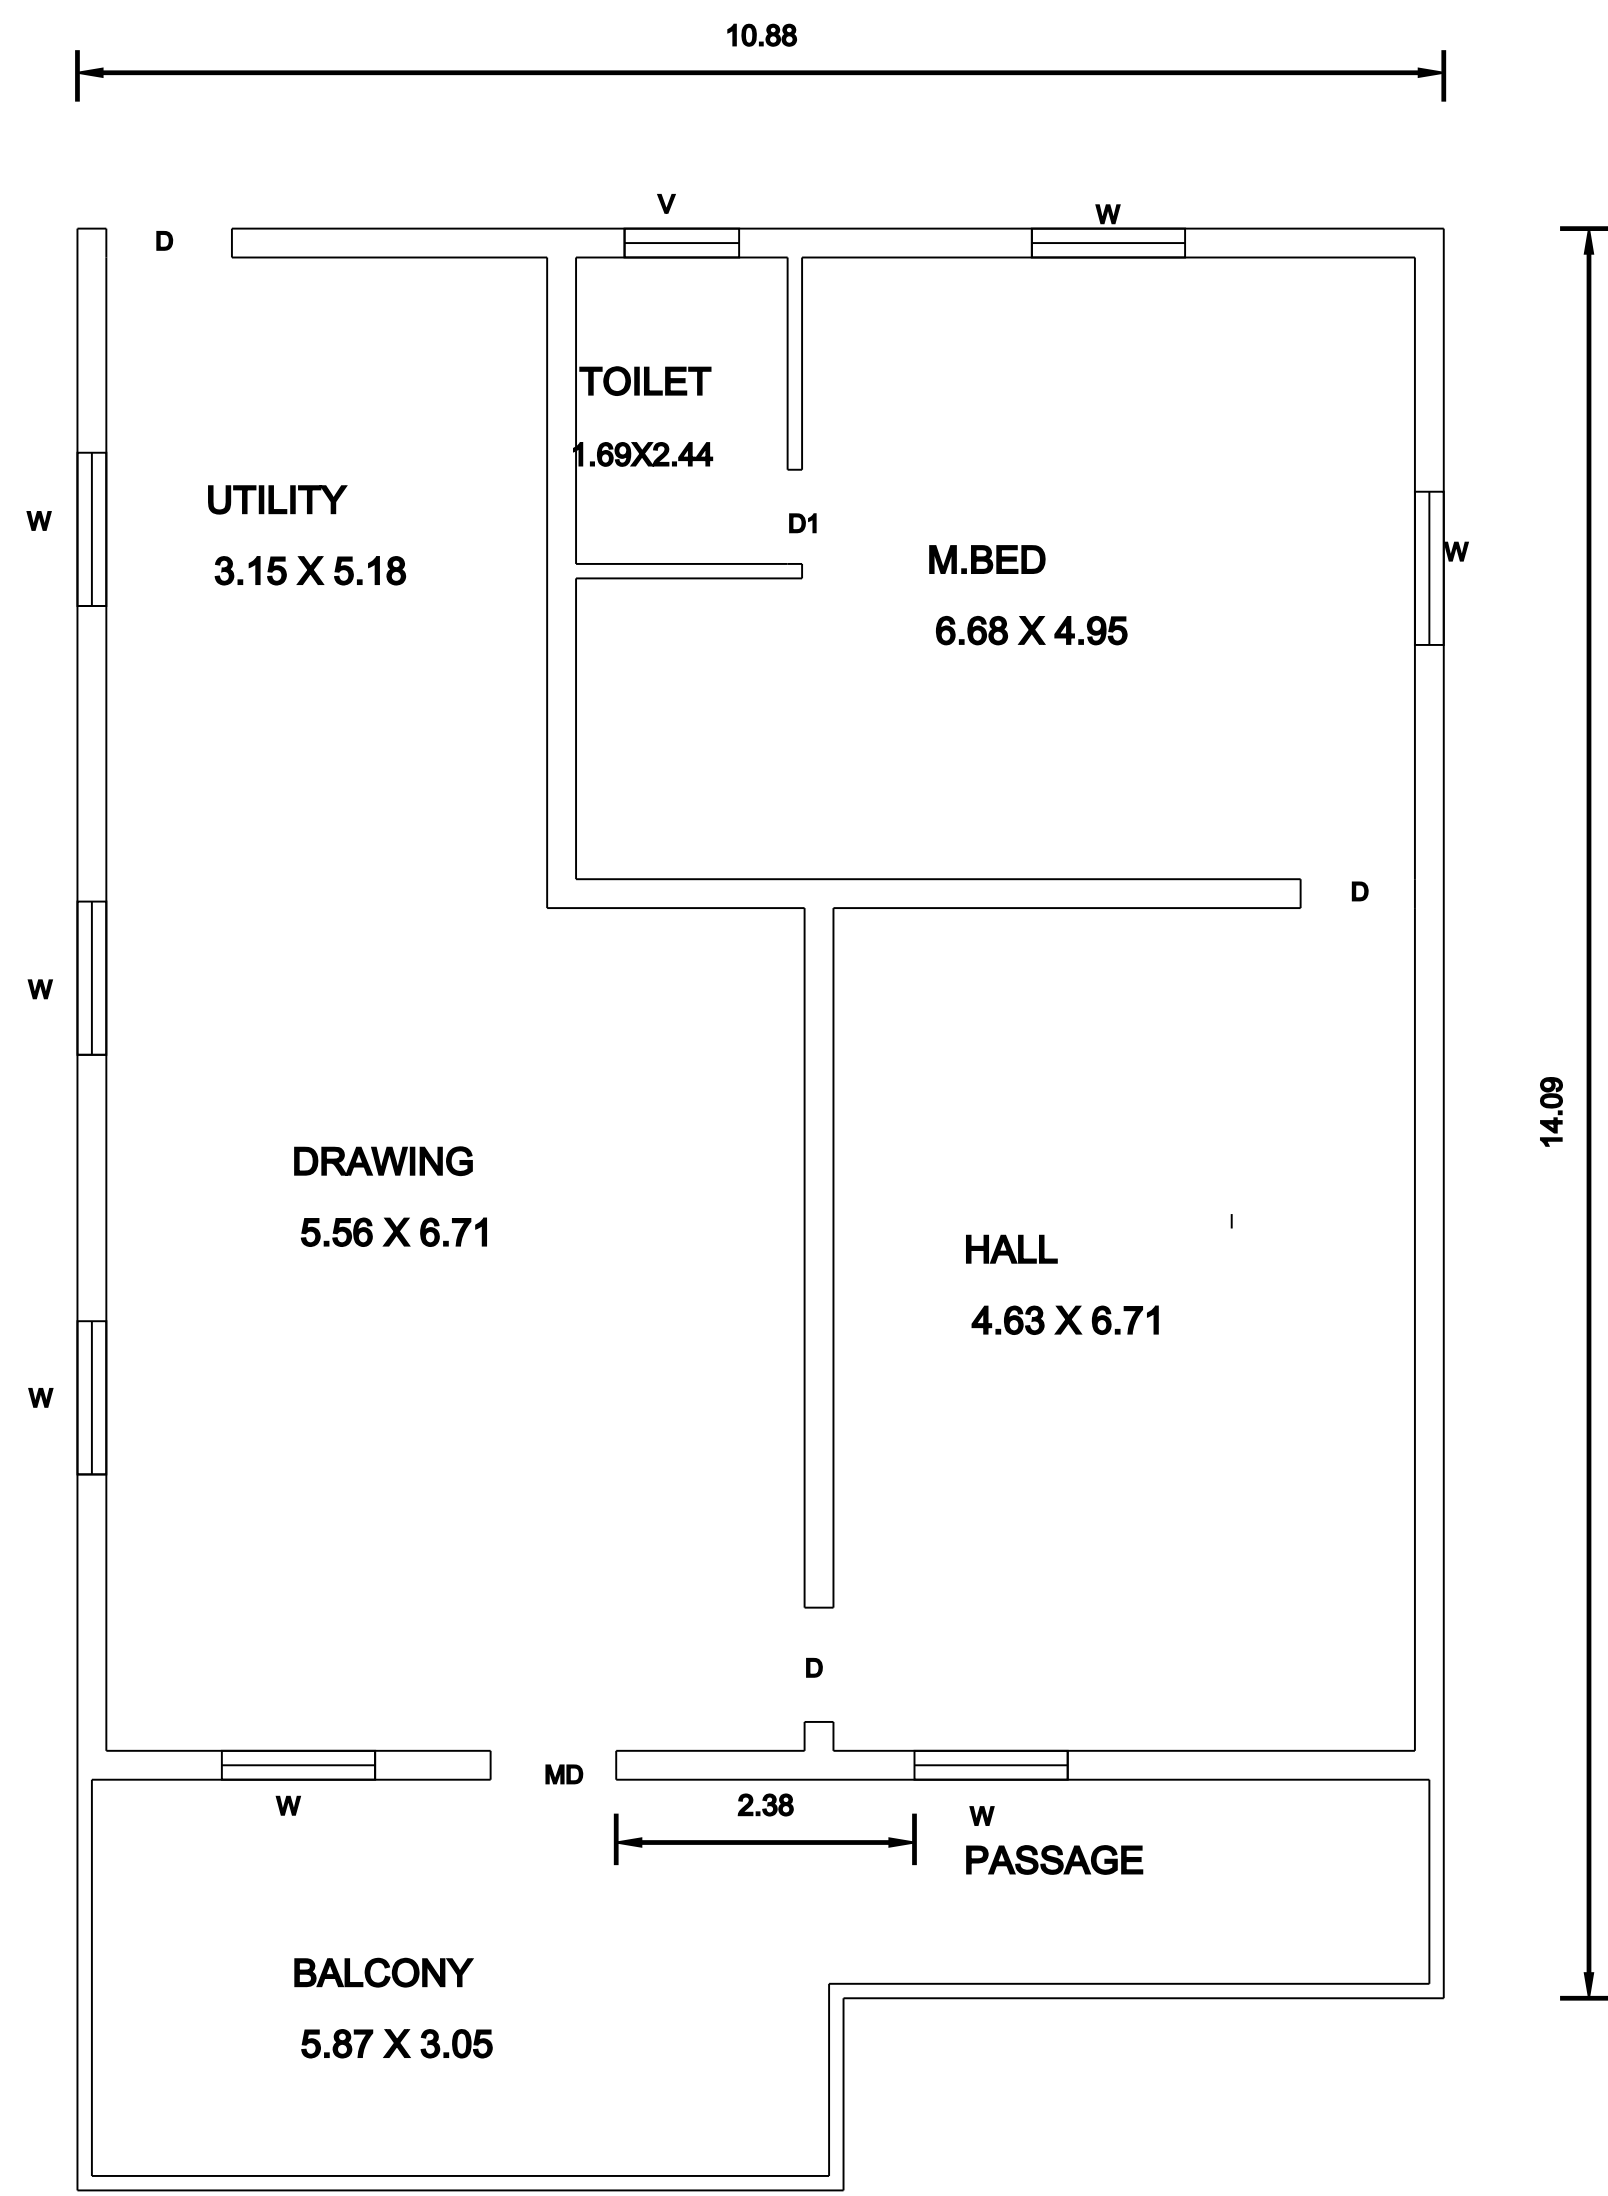


PRO. FIRST FLOOR PLAN

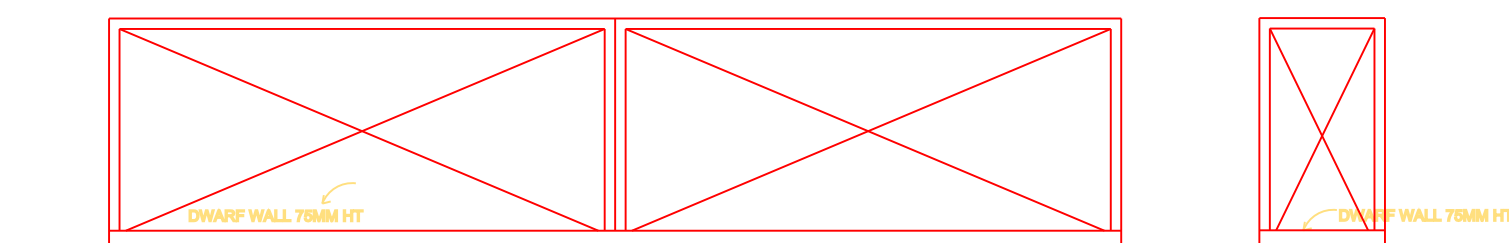


MAIN GATE ELEVATION


WIKET GATE ELEVATION

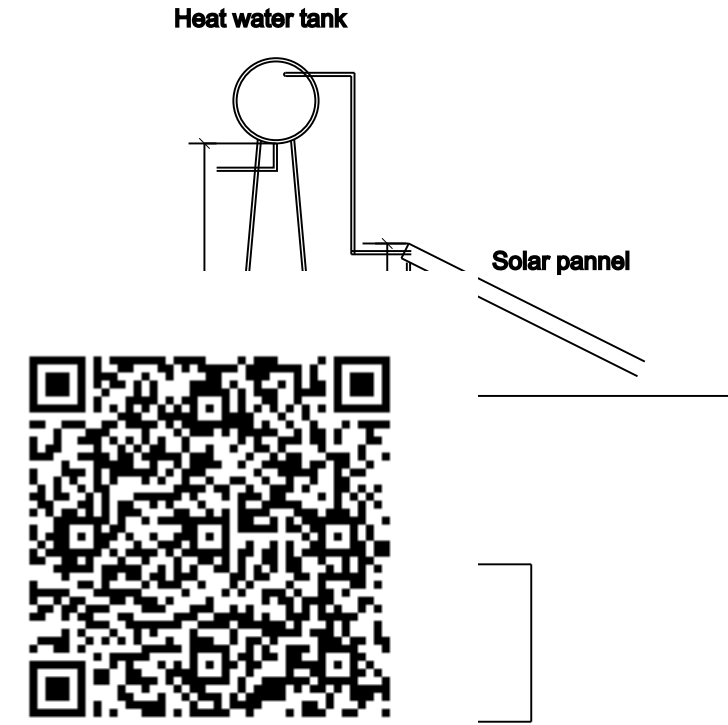


SOLAR WATER HEATER

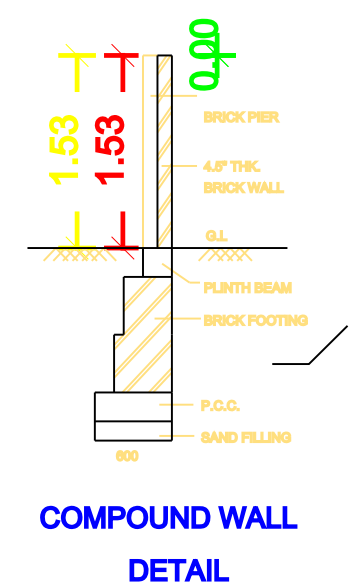


COMPOUND WALL DETAIL

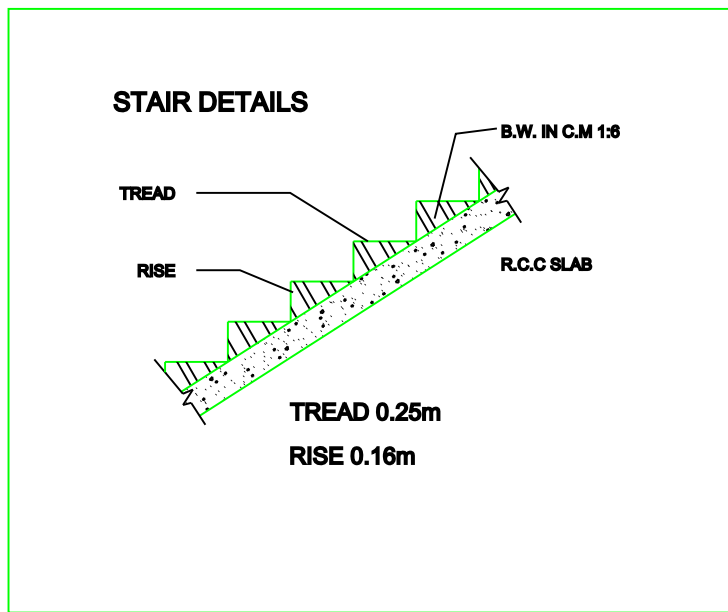


STAIR DETAILS

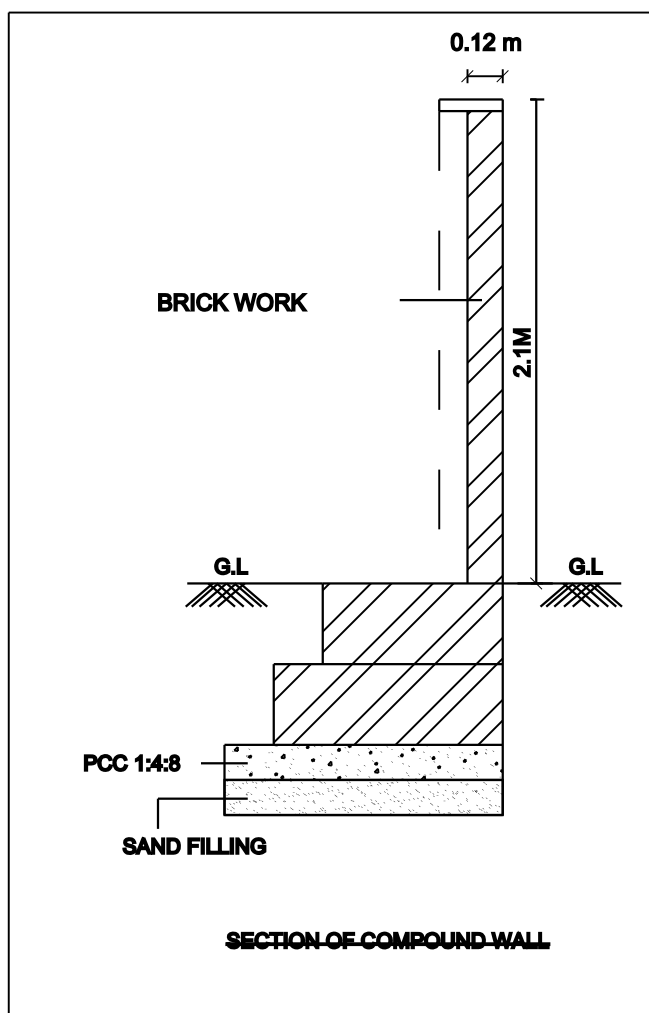



SECTION OF COMPOUND WALL

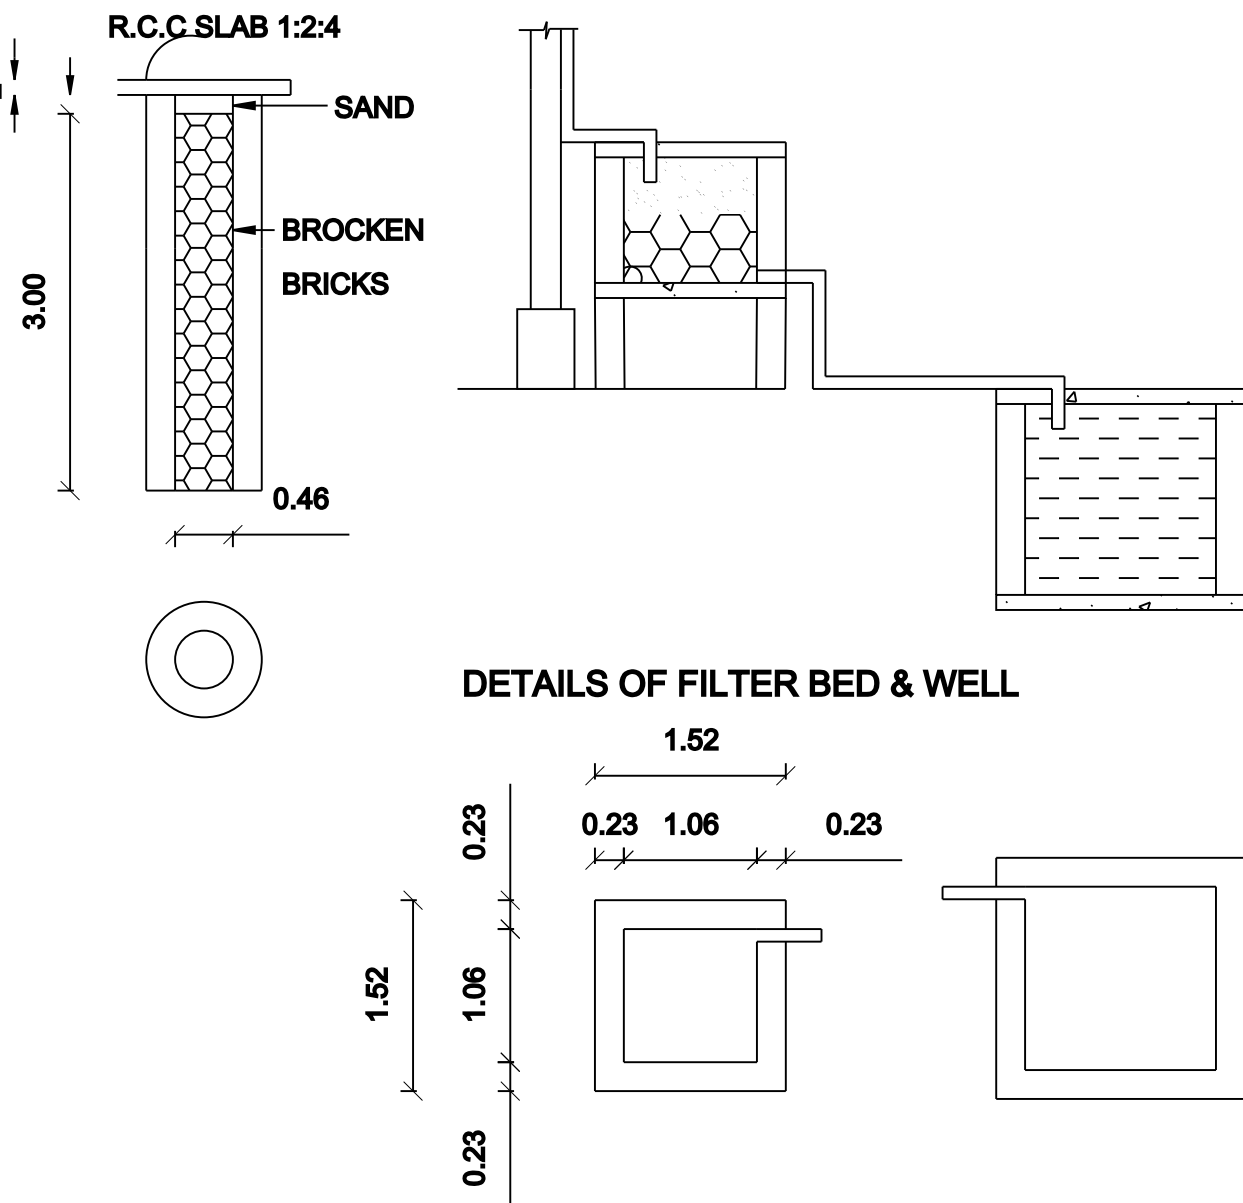

SITE PLAN
(SCALE:- 1:100)

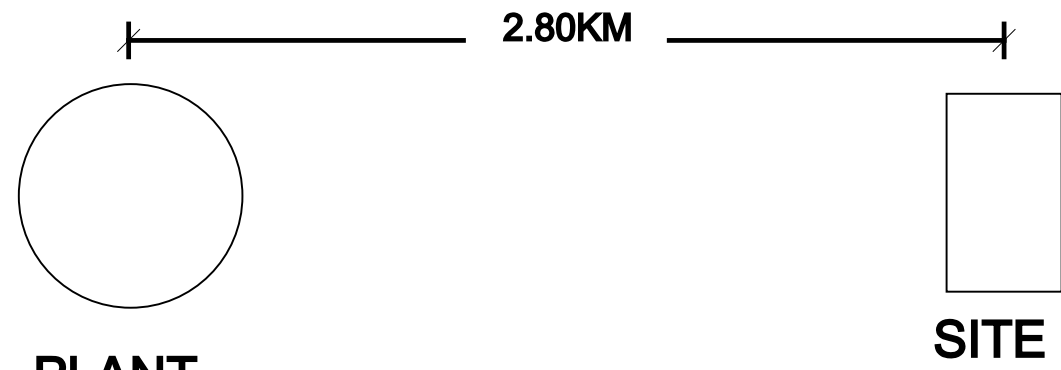


DEVA NESAM

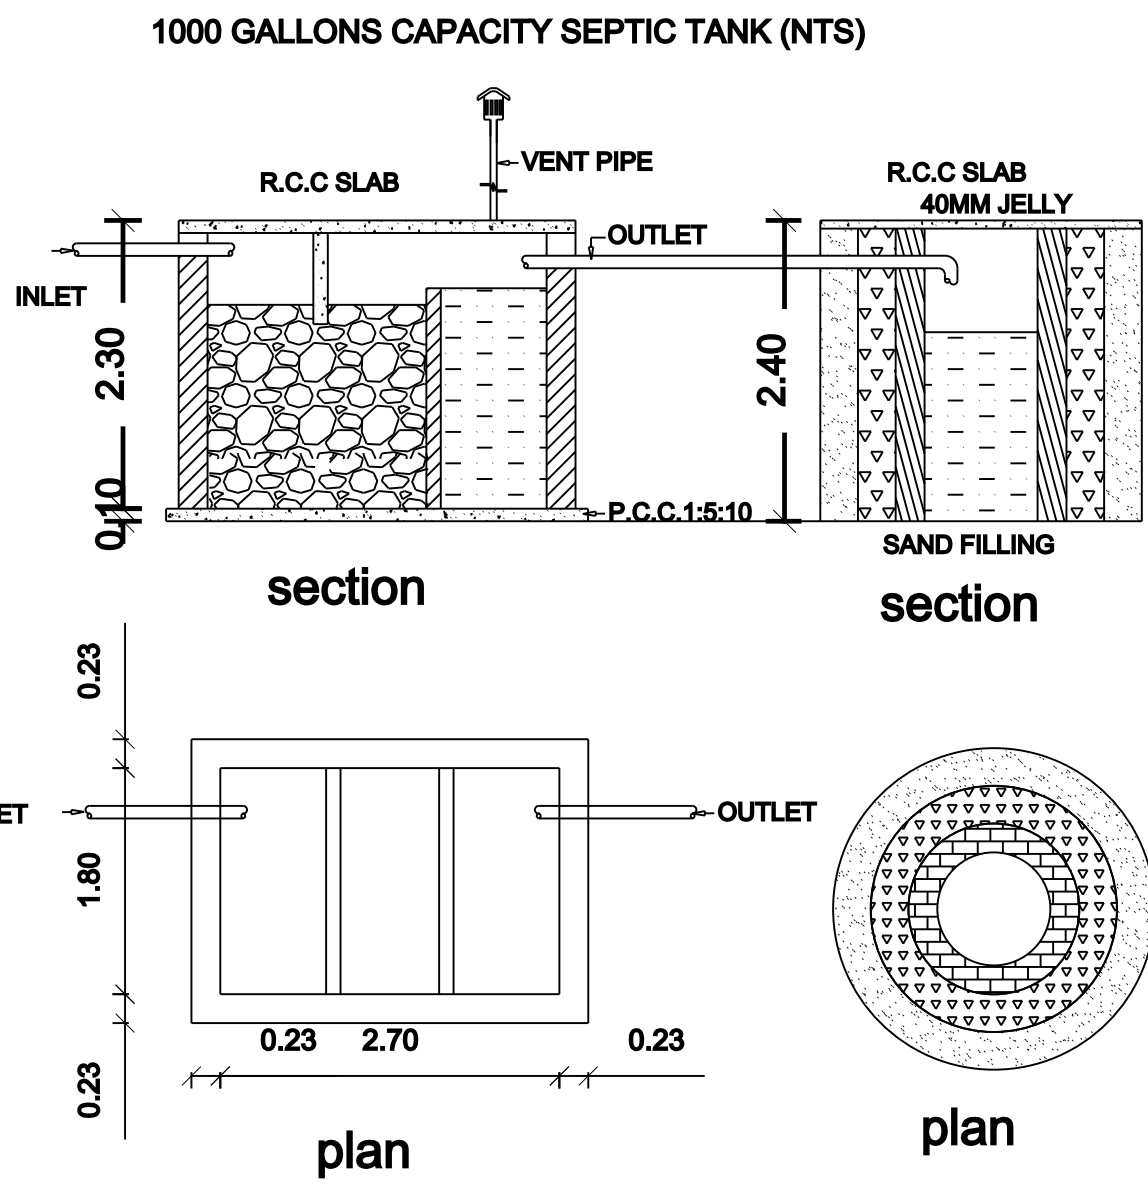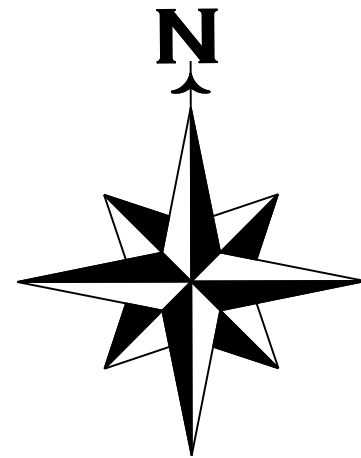

section

section

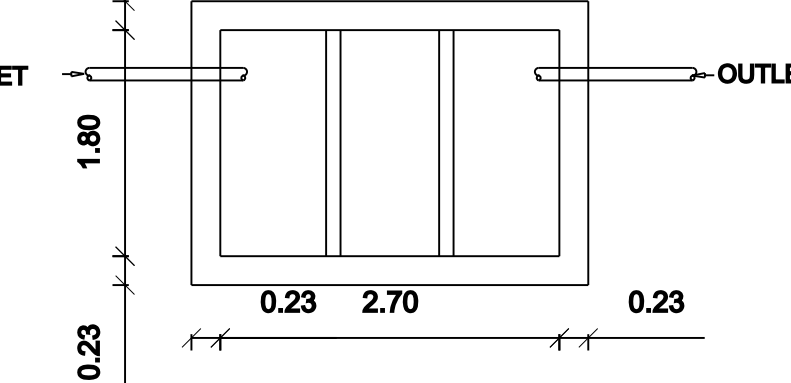

plan

plan

SEPTIC TANK DETAILS

LEACH WELL DETAIL

PROPOSED
BUILDING

ST

DEVANESAM SITE

RWH

ROAD

ALL DIMENSIONS IN 'M'