

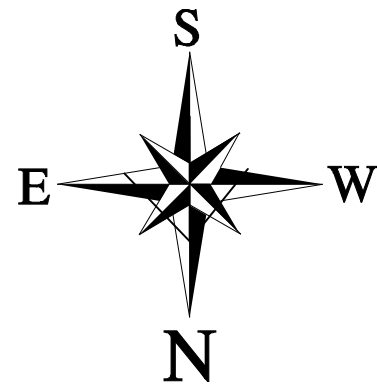
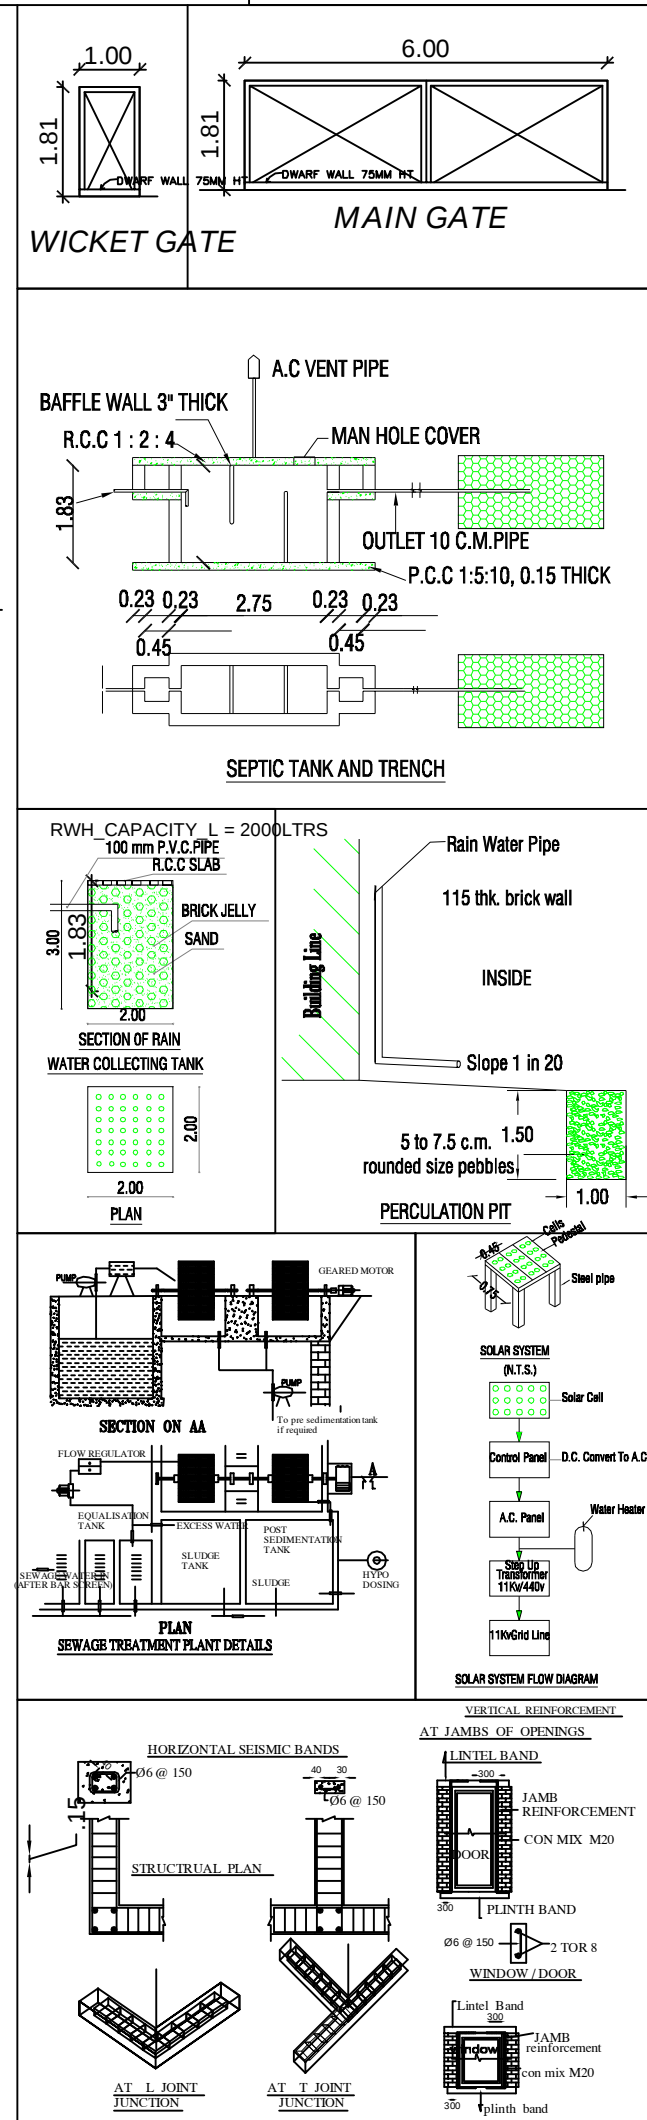
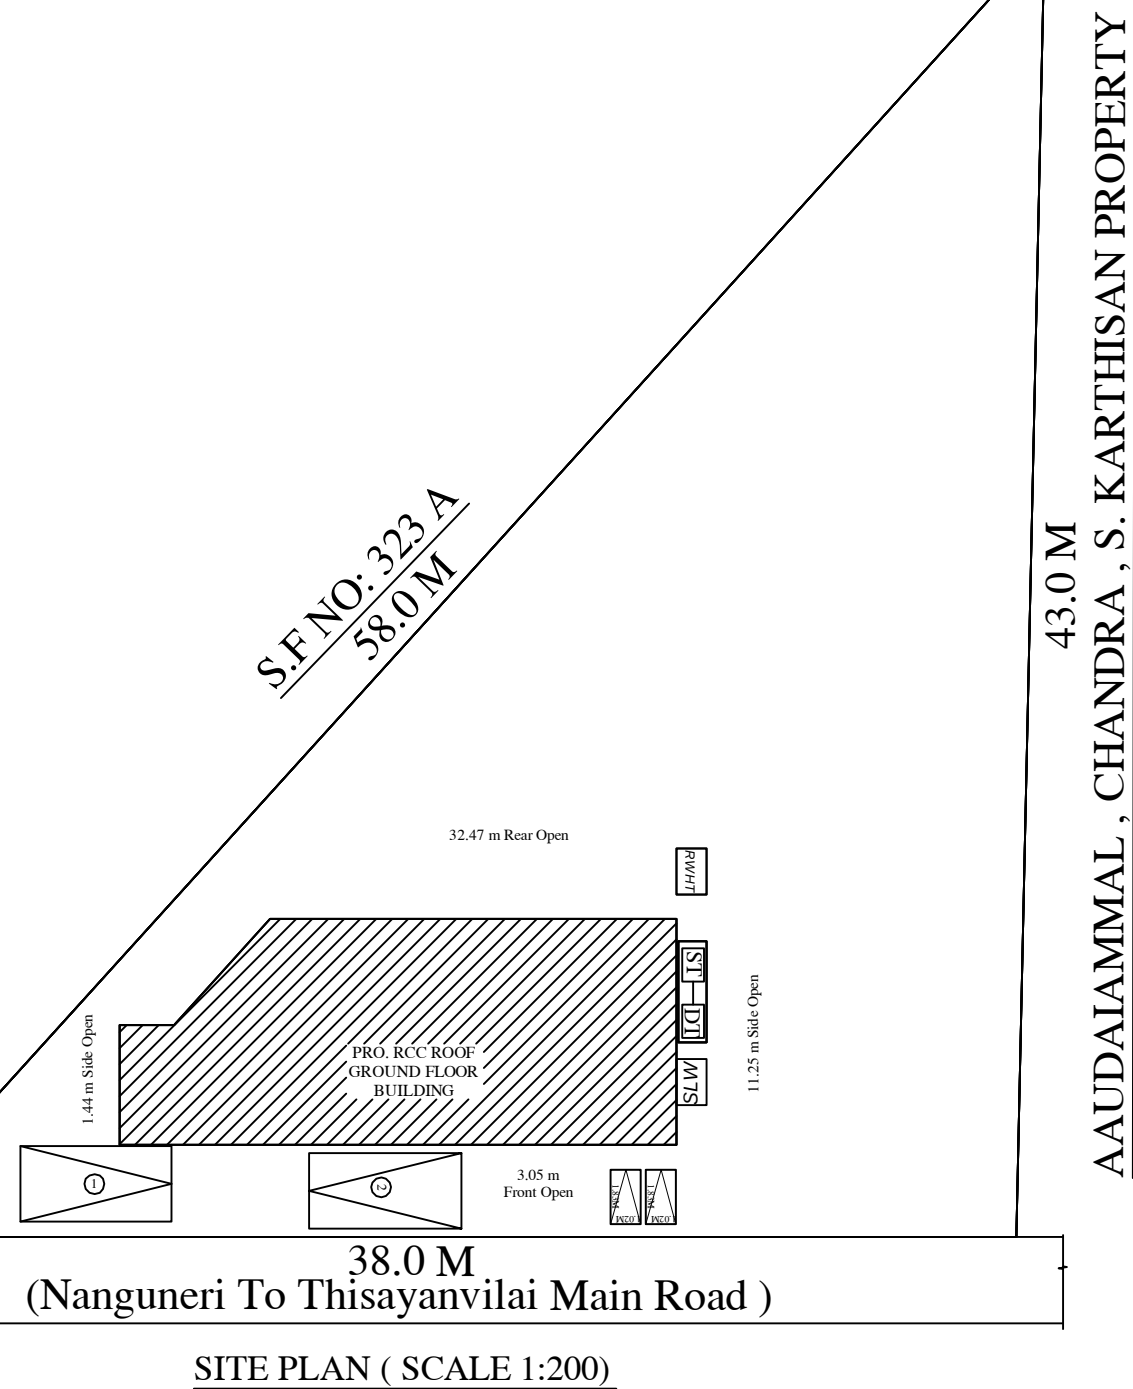


SITE AND DETAILED PLAN SHOWING THE PROPOSED CONSTRUCTION OF R.C.C ROOF
GROUND FLOOR SHOP BUILDING IN AYAN PUNJAI S.F NO: 328A / 3 , PATTA NO: 4308 ,
NANGUNERI TO THISAYANVILAI MAIN ROAD , AT INDIRA NAGAR , ILANKULAM
VILLAGE AND PANCHAYAT , NANGUNERI UNION AND TALUK , TIRUNELVELI DISTRICT.


APPLICANT:- Mr. U. KARUTHAPANDI , S/o. USIKATTAN .

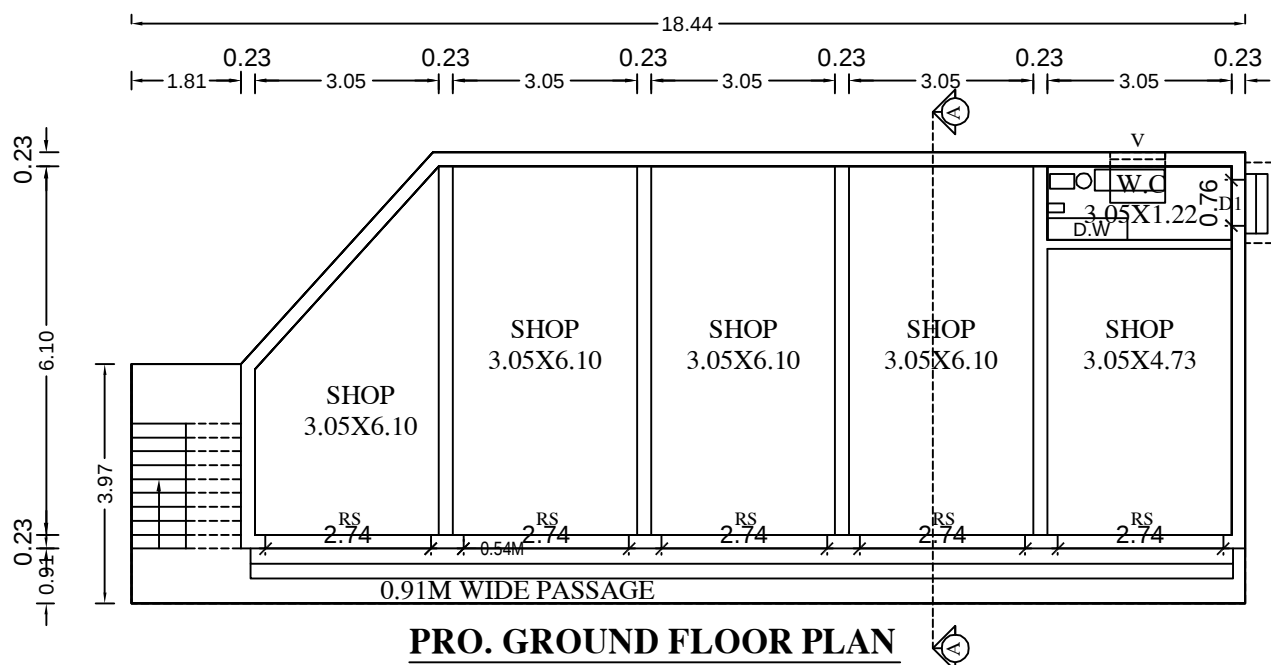

OFFICE USE : -

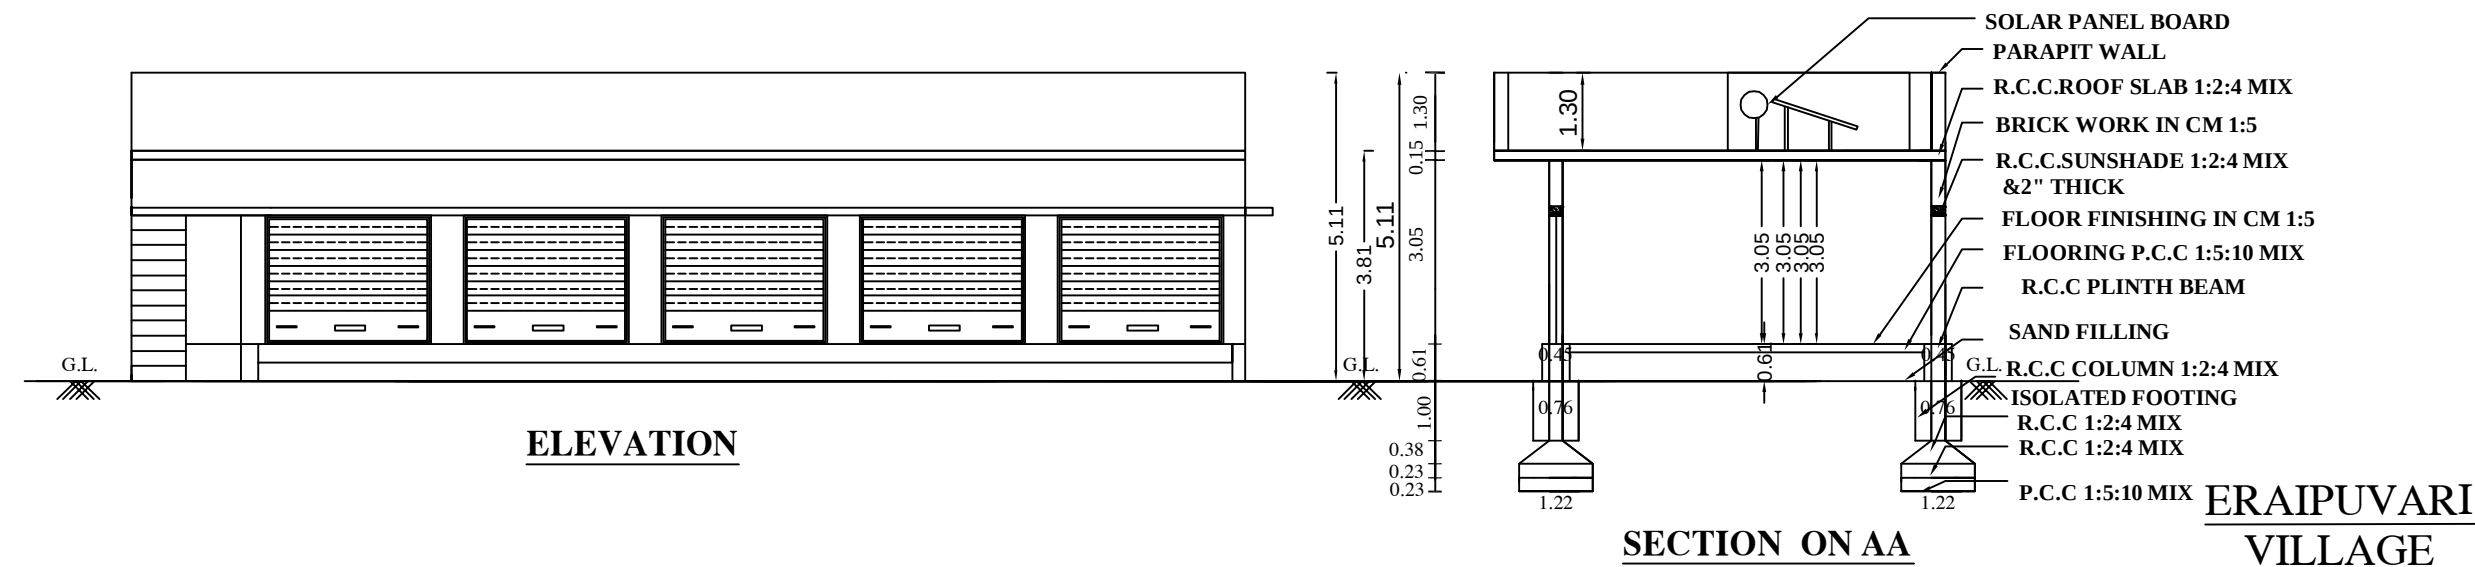


AREA DETAILS	SQ.M	SQ.FEET
AREA OF THE SITE (21.03Cents)	850.00	9149.40
PROPOSED SHOP BUILDING AREA		
PLINTH AREA OF GF BUILDING	125.84	1354.54
AREA OF OPEN SPACE	724.16	7794.86

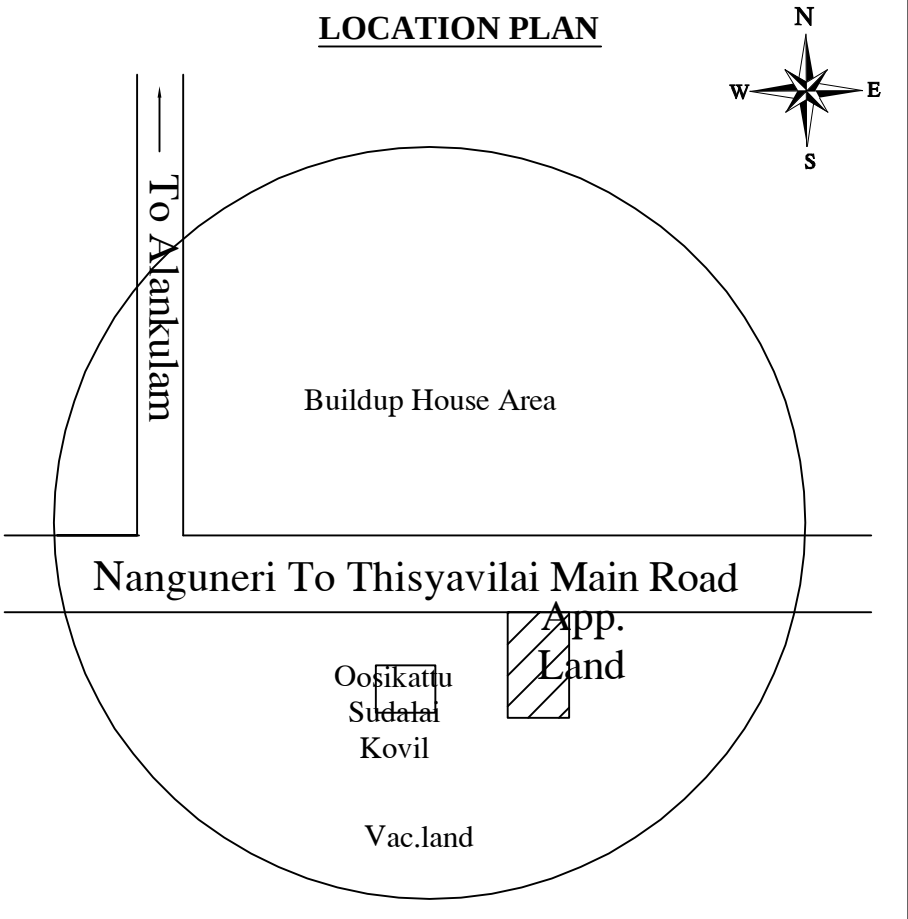

APPLICANT :-
Mr. U. KARUTHAPANDI.

REGISTERED ENGINEER :-
Er. P. KISON , D.C.E .,(L.B.S)
Licensed Building Surveyor .,
Engineers Grade -III,
Reg.No: 171 /LS /2023 / 00006 ,
J.K. Construction And Designs,
Govt School Opp ,
Elangulam -627 -110 ,
CELL : 87541 - 27696.

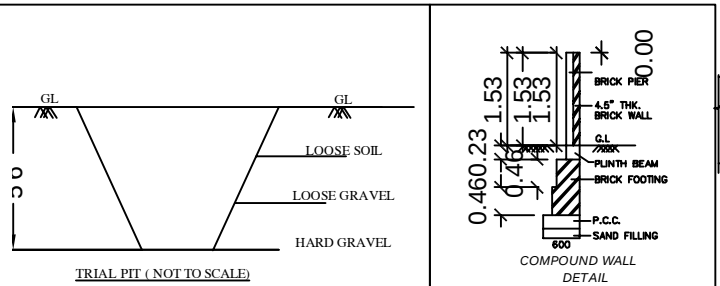

Parking Calculation For House Building

Floor Area Bet'n 50 & 75 Required 1 Car Space & 1 Two Wheeler,
Above 75 Sq.m 1 Car Space

	REQUIRED	PROVIDED
CAR SPACE	2	2
TWO WHEELER SPACE	2	2

