
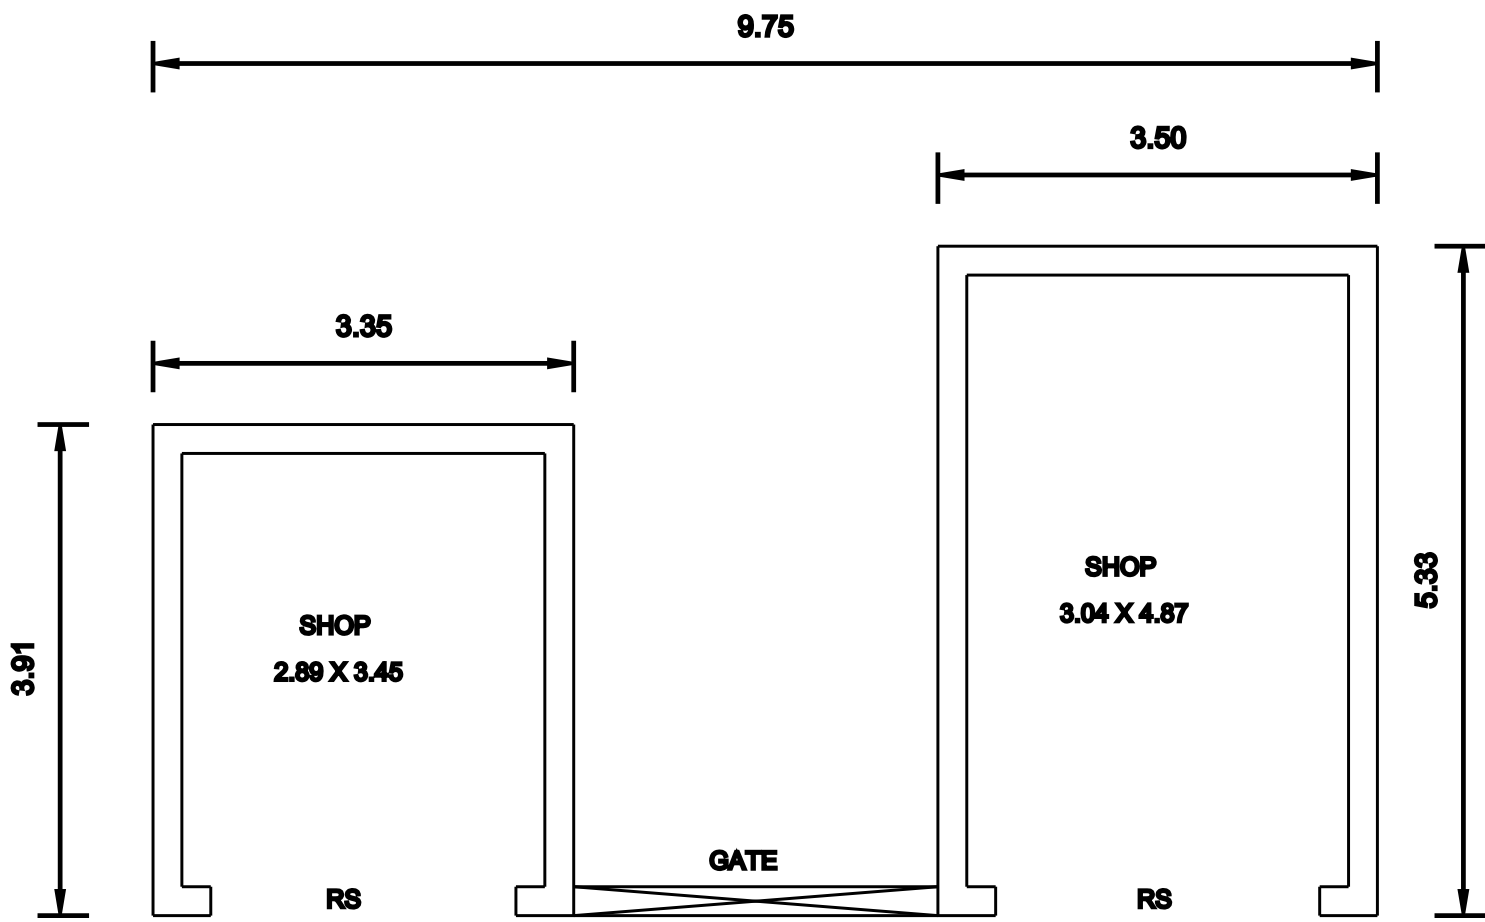





PLAN SHOWING THE PROPOSED CONSTRUCTION OF RCC ROOF COMMERCIAL BUILDING IN SY.NO : 251/3B1, 251/3B2 POLICE STATION WEST SIDE
KODANKULAM VILLAGE AND PANCHAYAT RADHAPURAM UNION TIRUNELVELI (DT)

APPLICANT:- Mr. VELVIJAYAN , S/o Mr. PANDI,

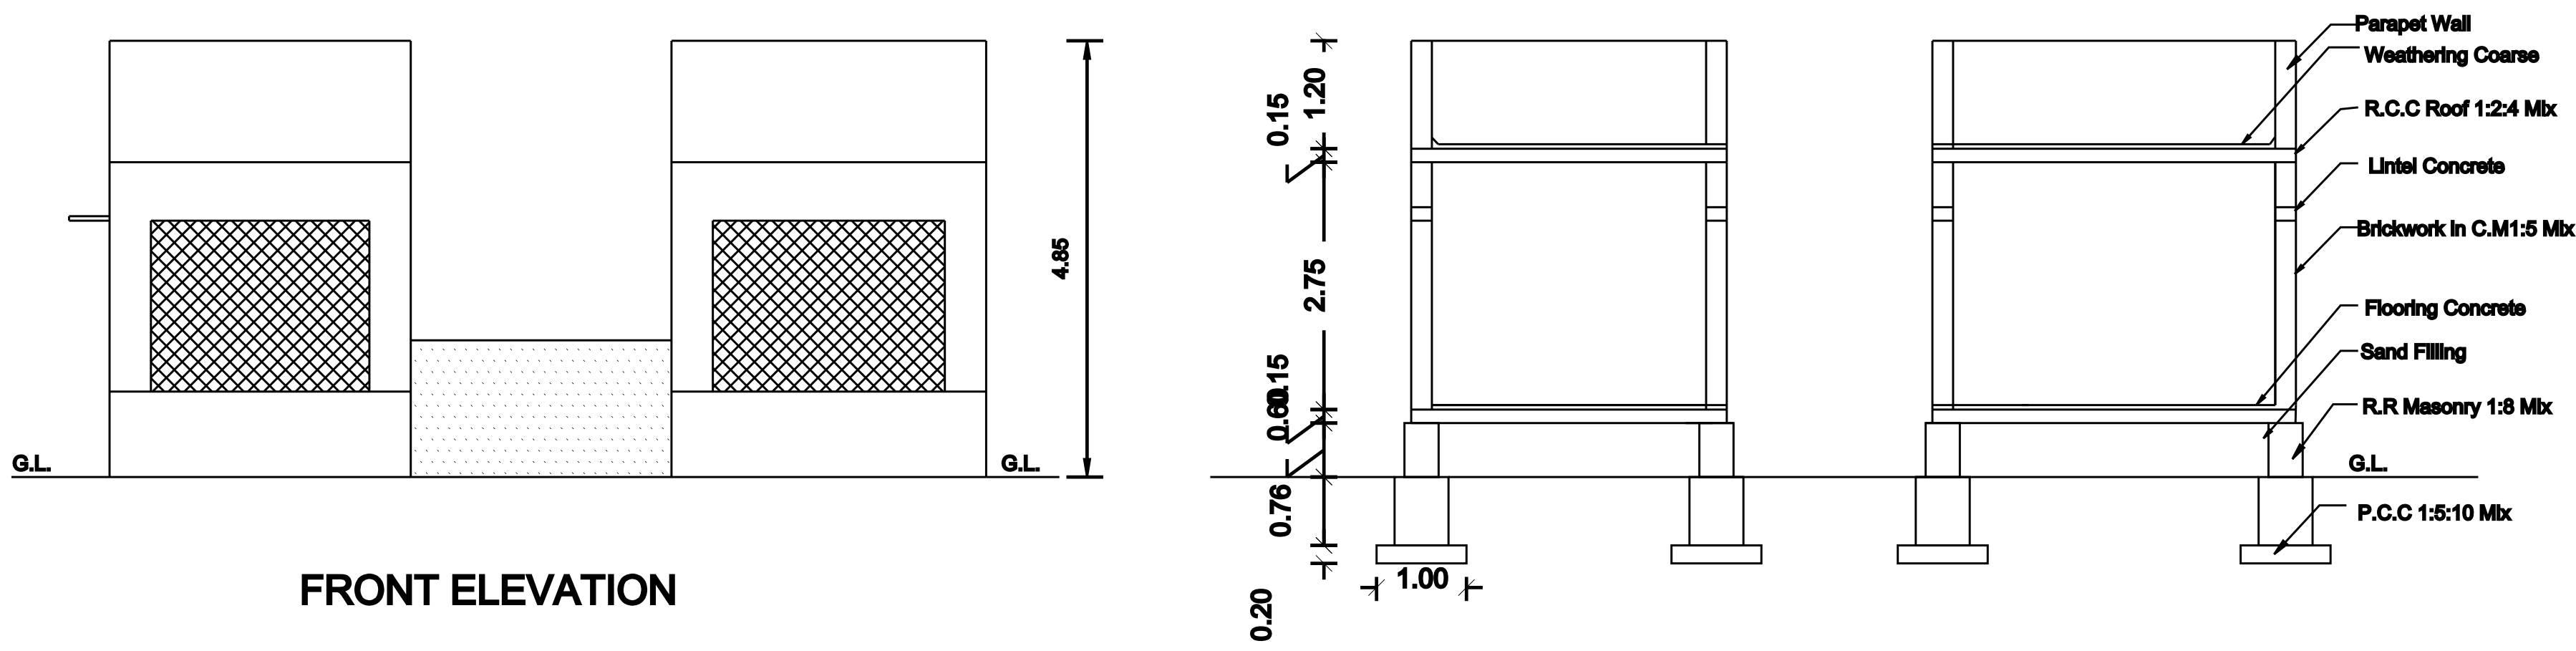

GROUND FLOOR PLAN

SITE PLAN
(SCALE:- 1:200)

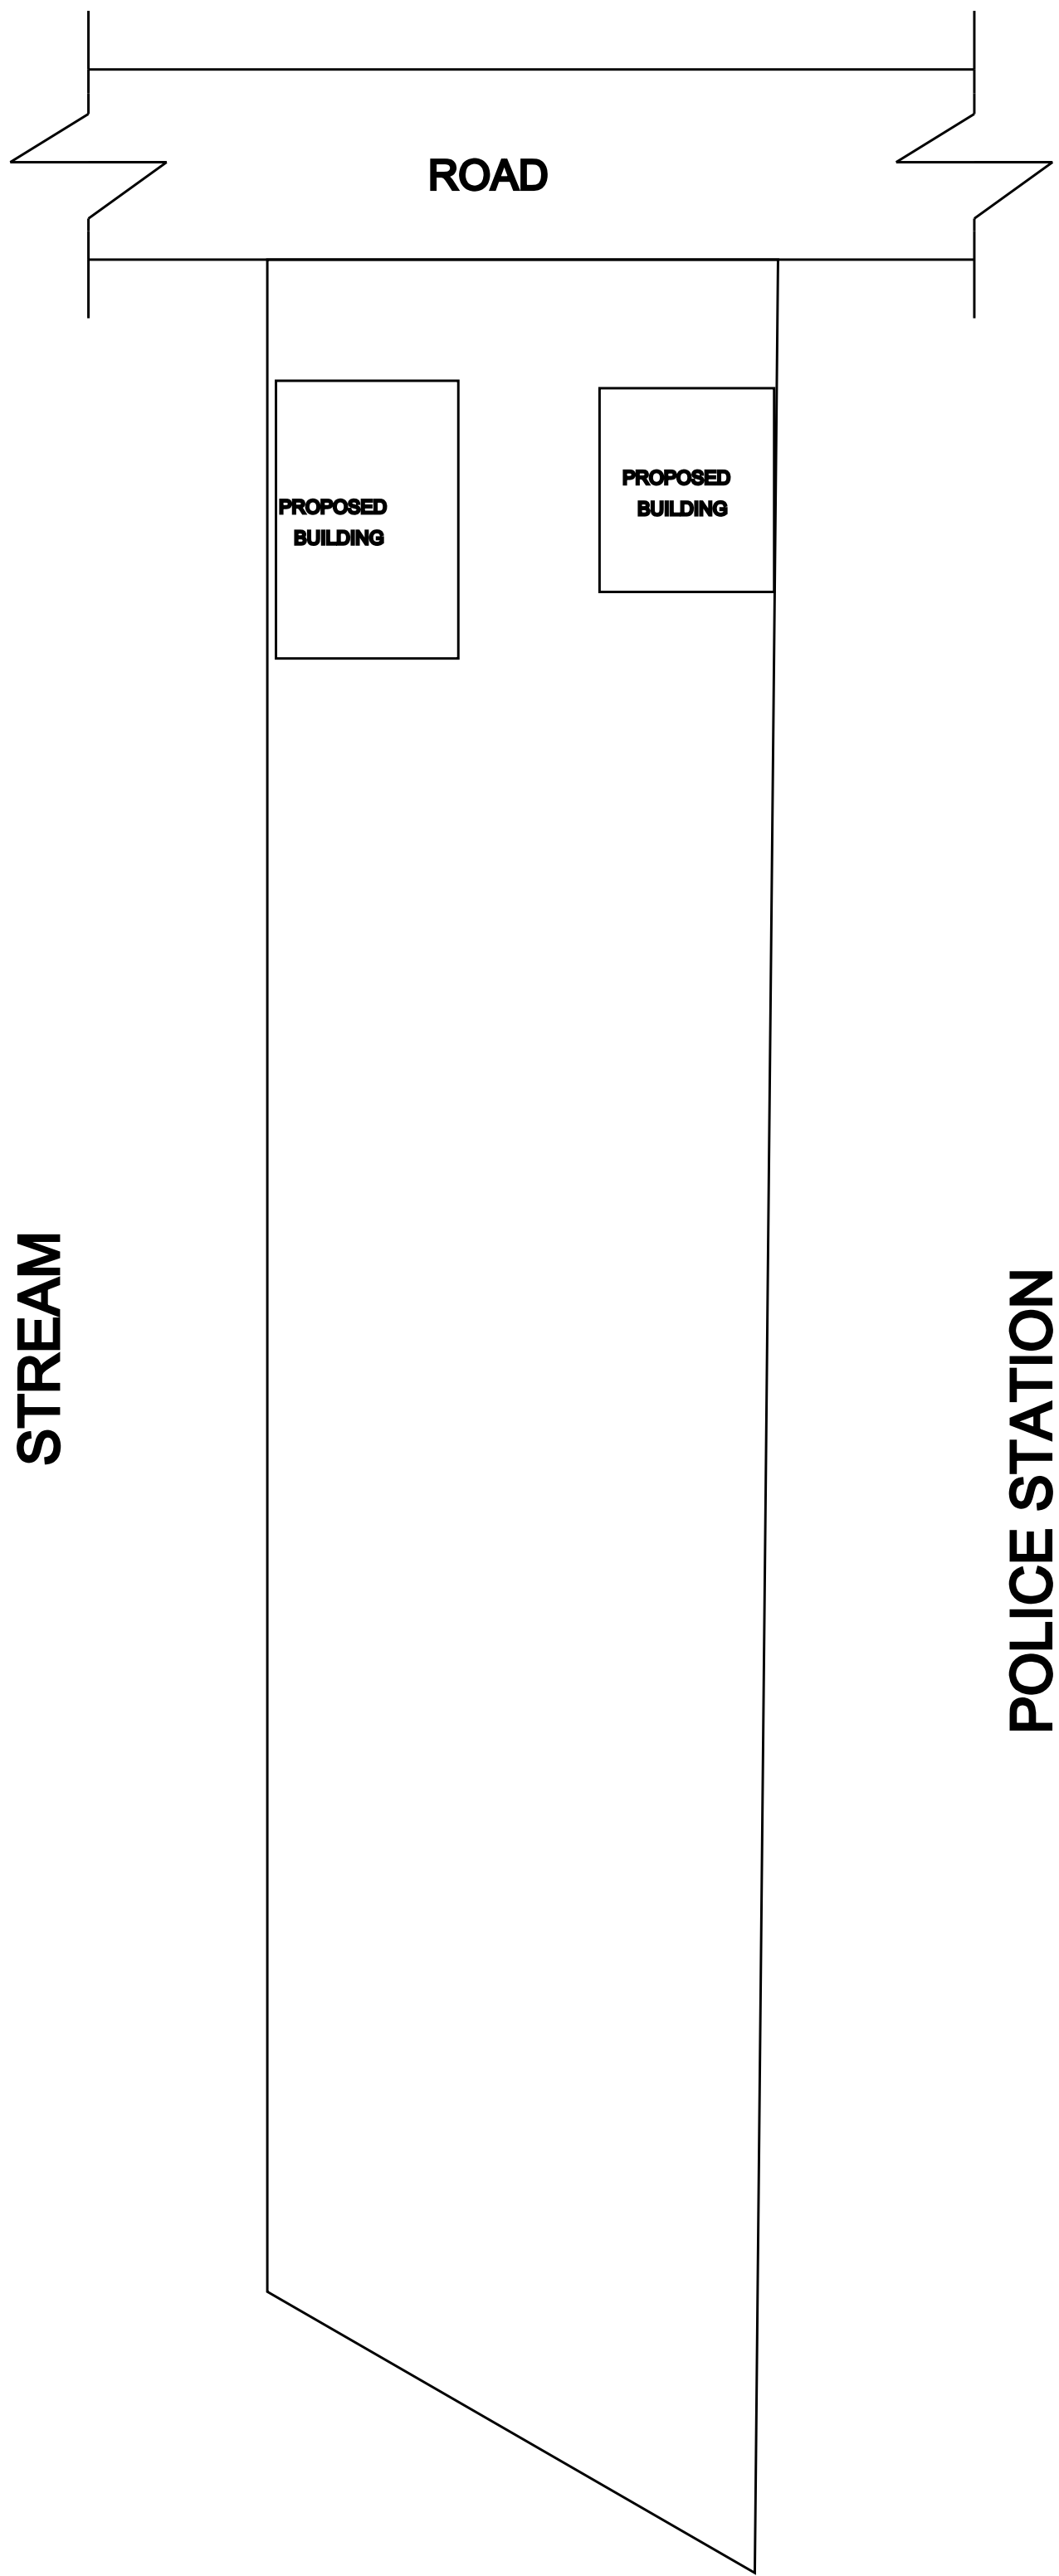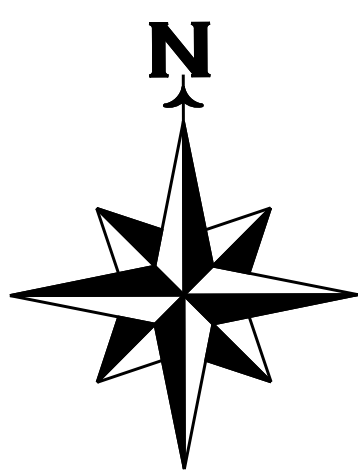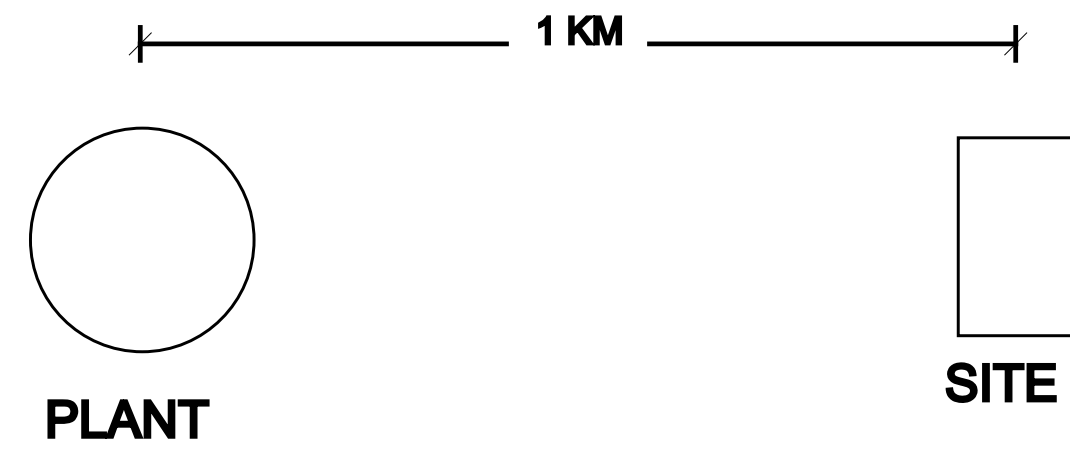

BALA GANESAN SITE

AREA STATEMENT:-	SQ.MT	SQ.FT
SITE AREA	400.00	4304.00
PROPOSED BUILDING		
GROUND FLOOR AREA	31.76	341.74

PLOT COVERAGE	7.94%
FSI	0.07

DETAILS OF JOINERIES:-

	Type	Description	Size
	D	Door	1.06 x 2.10
	D1	Door	0.90 x 2.10
	D2	Door	0.75 x 2.10
	W	Window	0.90 x 1.20
	KW	Kit. Window	0.90 x 0.90
	V	Ventilator	0.90 x 0.60

COLOUR CODE REFERENCE:-

SITE BOUNDRY	
PROPOSED BUILDING	
ROAD	

APPLICANT:-

Mr. VELVIJAYAN , S/o Mr. PANDI,

LICENSED SURVEYOR:-

Er. N.Lenin Prabhu ,B.E.,
LICENSED BUILDING SURVEYOR
CELL : 7708108103 ,

NOTE:-

NUCLER POWER PLANT TO BUILDING DISTANCE = 1 KM

FOR OFFICE USE ONLY:-

