



PLAN SHOWING THE PROPSED GROUND FLOOR & FIRST FLOOR CONSTRUCTION OF RCC ROOF
RESIDENTIAL HOUSE BUILDING IN SY.NO: 502/9A1A2, T.KALLIKULAM VILLAGE & PANCHAYAT,
RADHAPURAM UNION.



APPLICANT:- Mrs.VINOLIN ANTONY JOANS, W/o Mr.SURESH KUMAR,

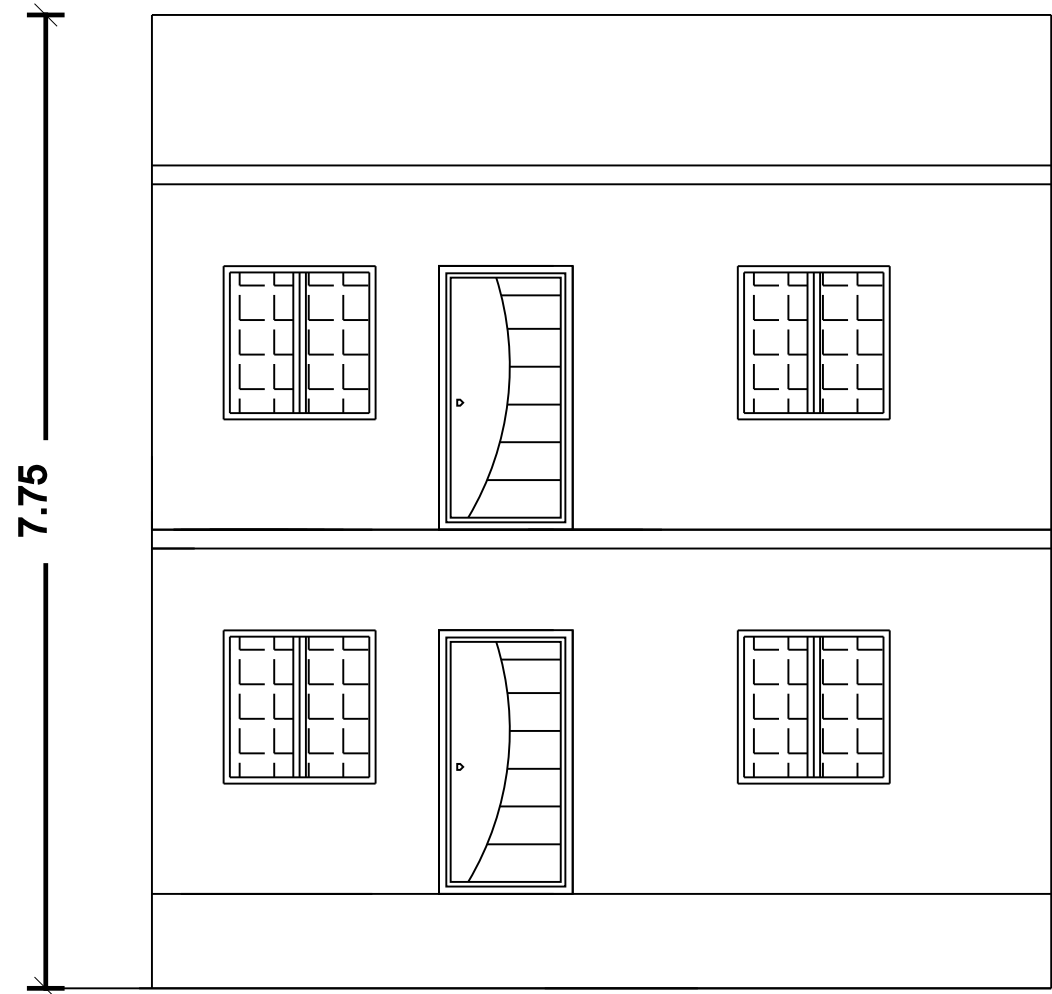


ELEVATION

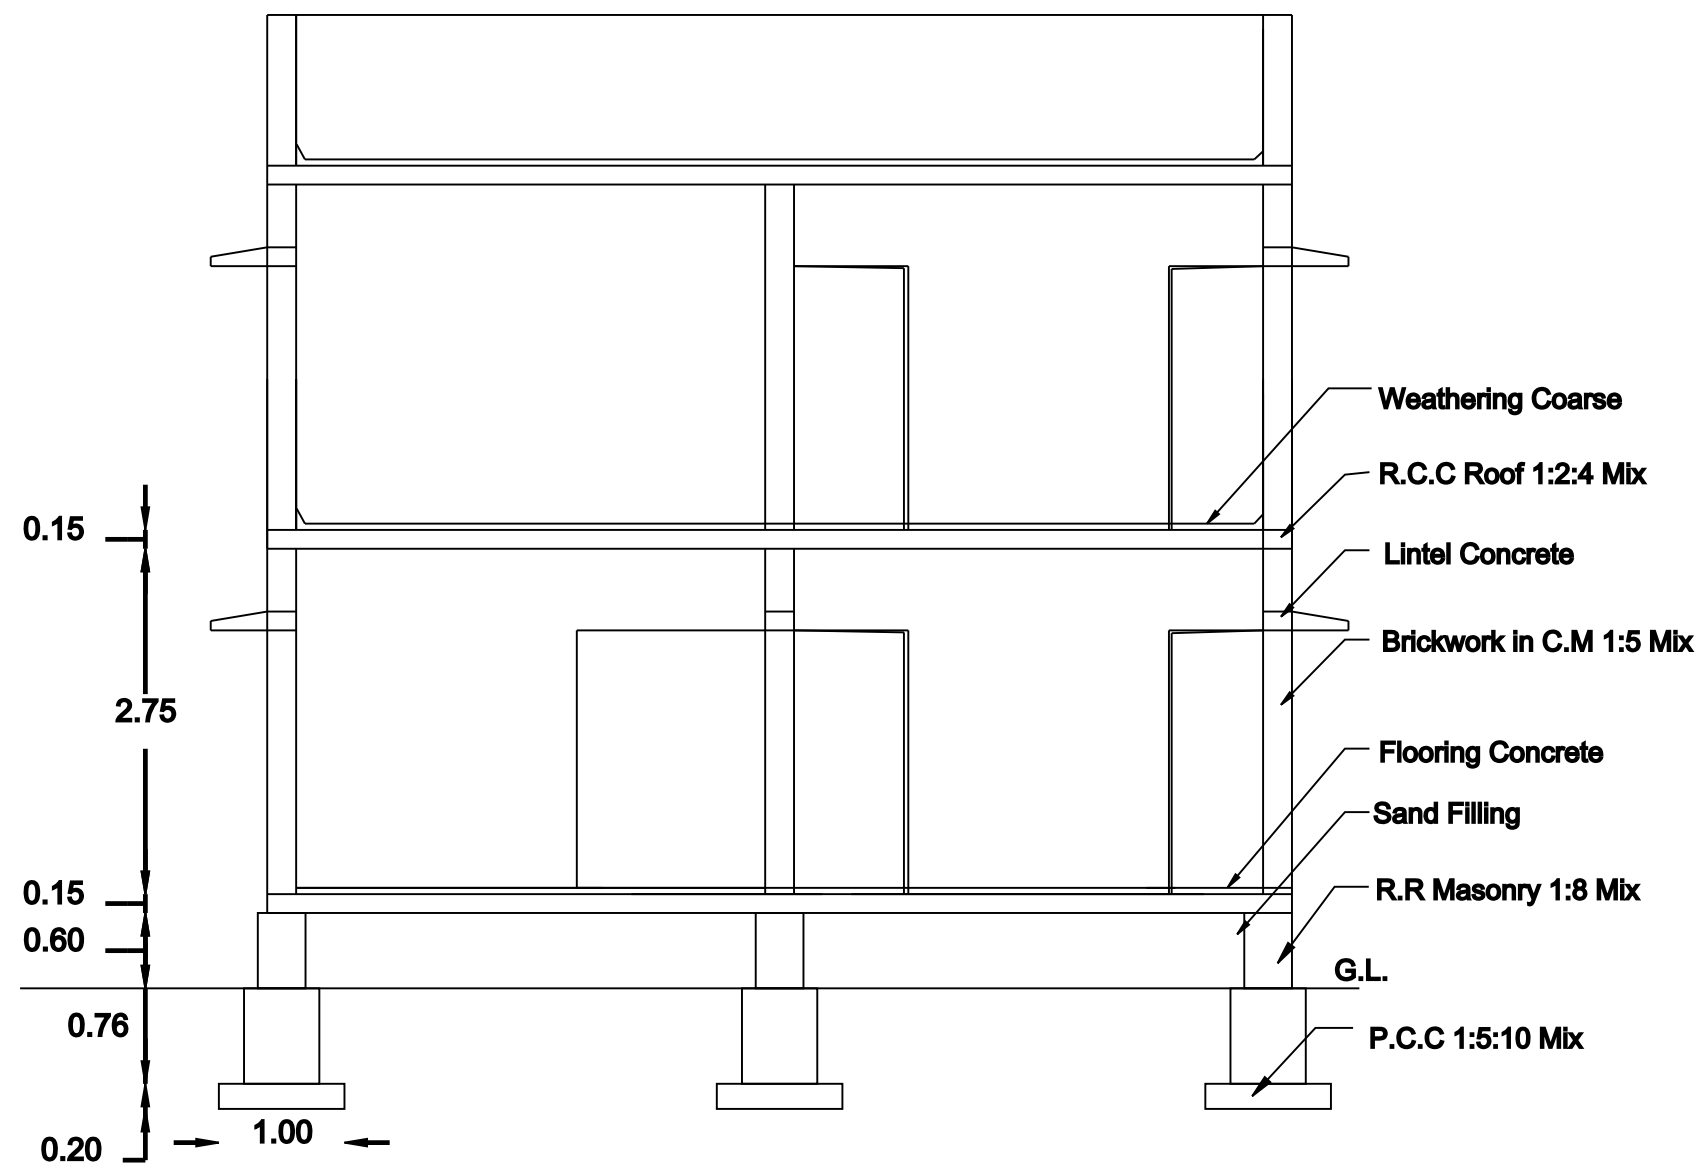






SECTION ON AA

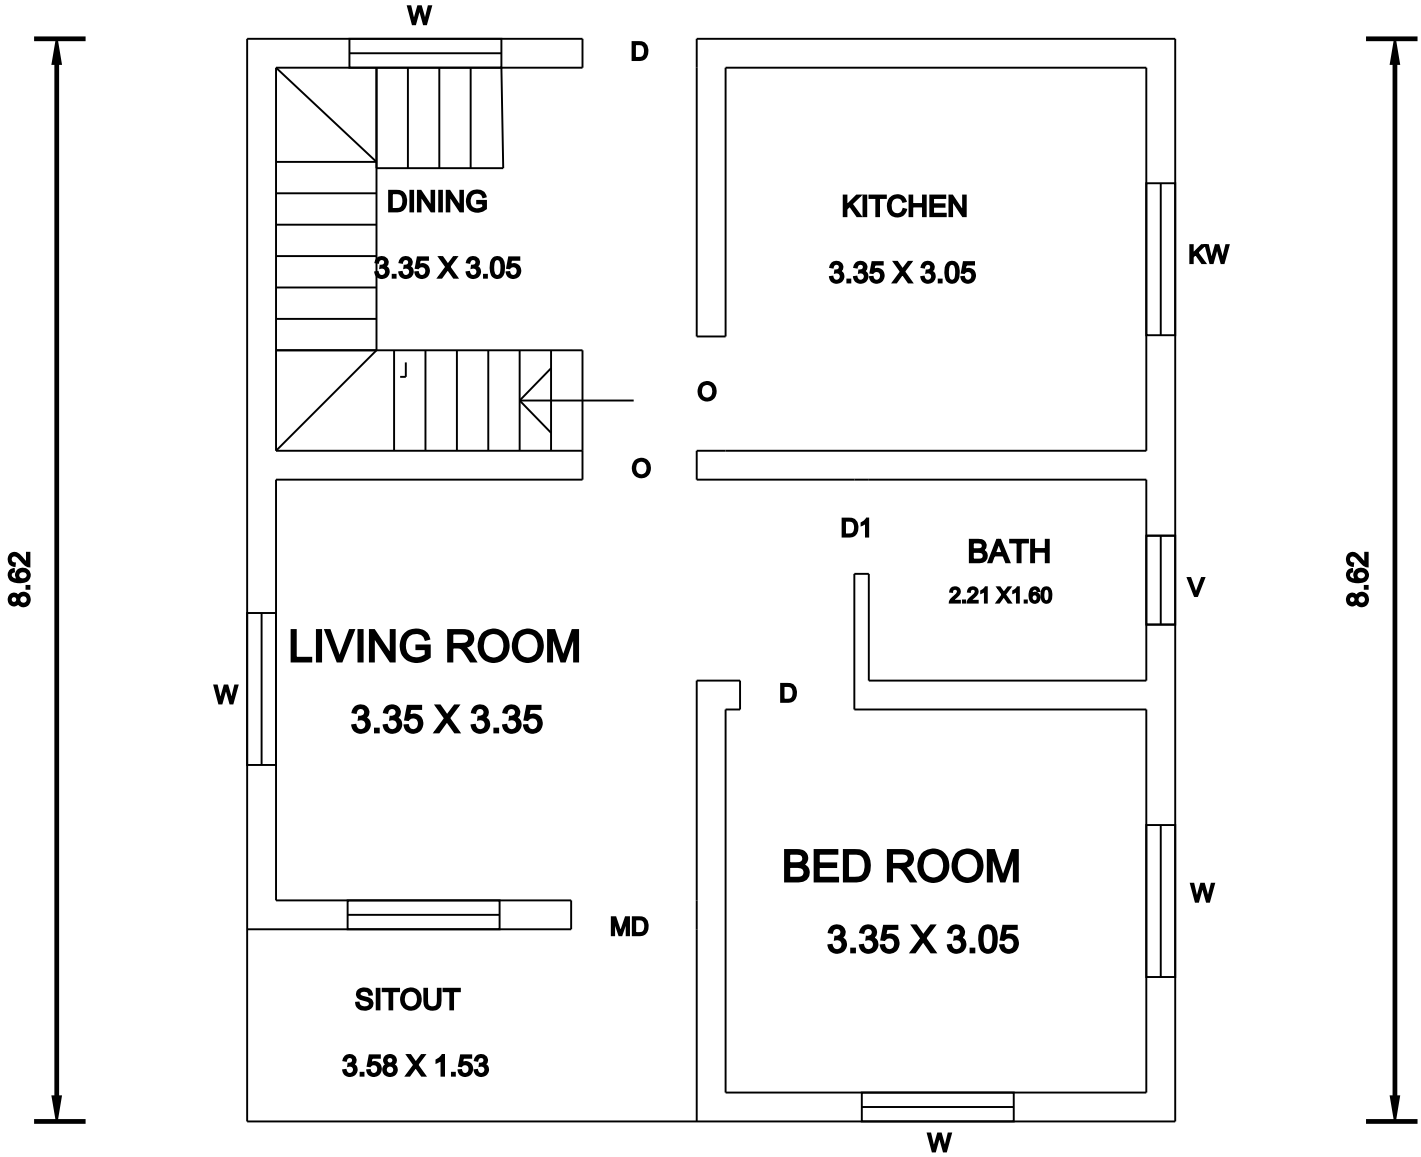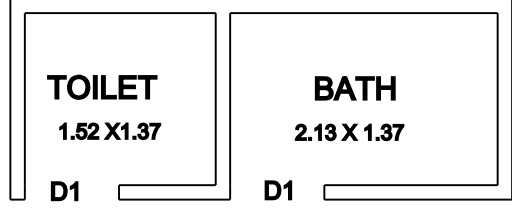


PRO.GROUND FLOOR PLAN

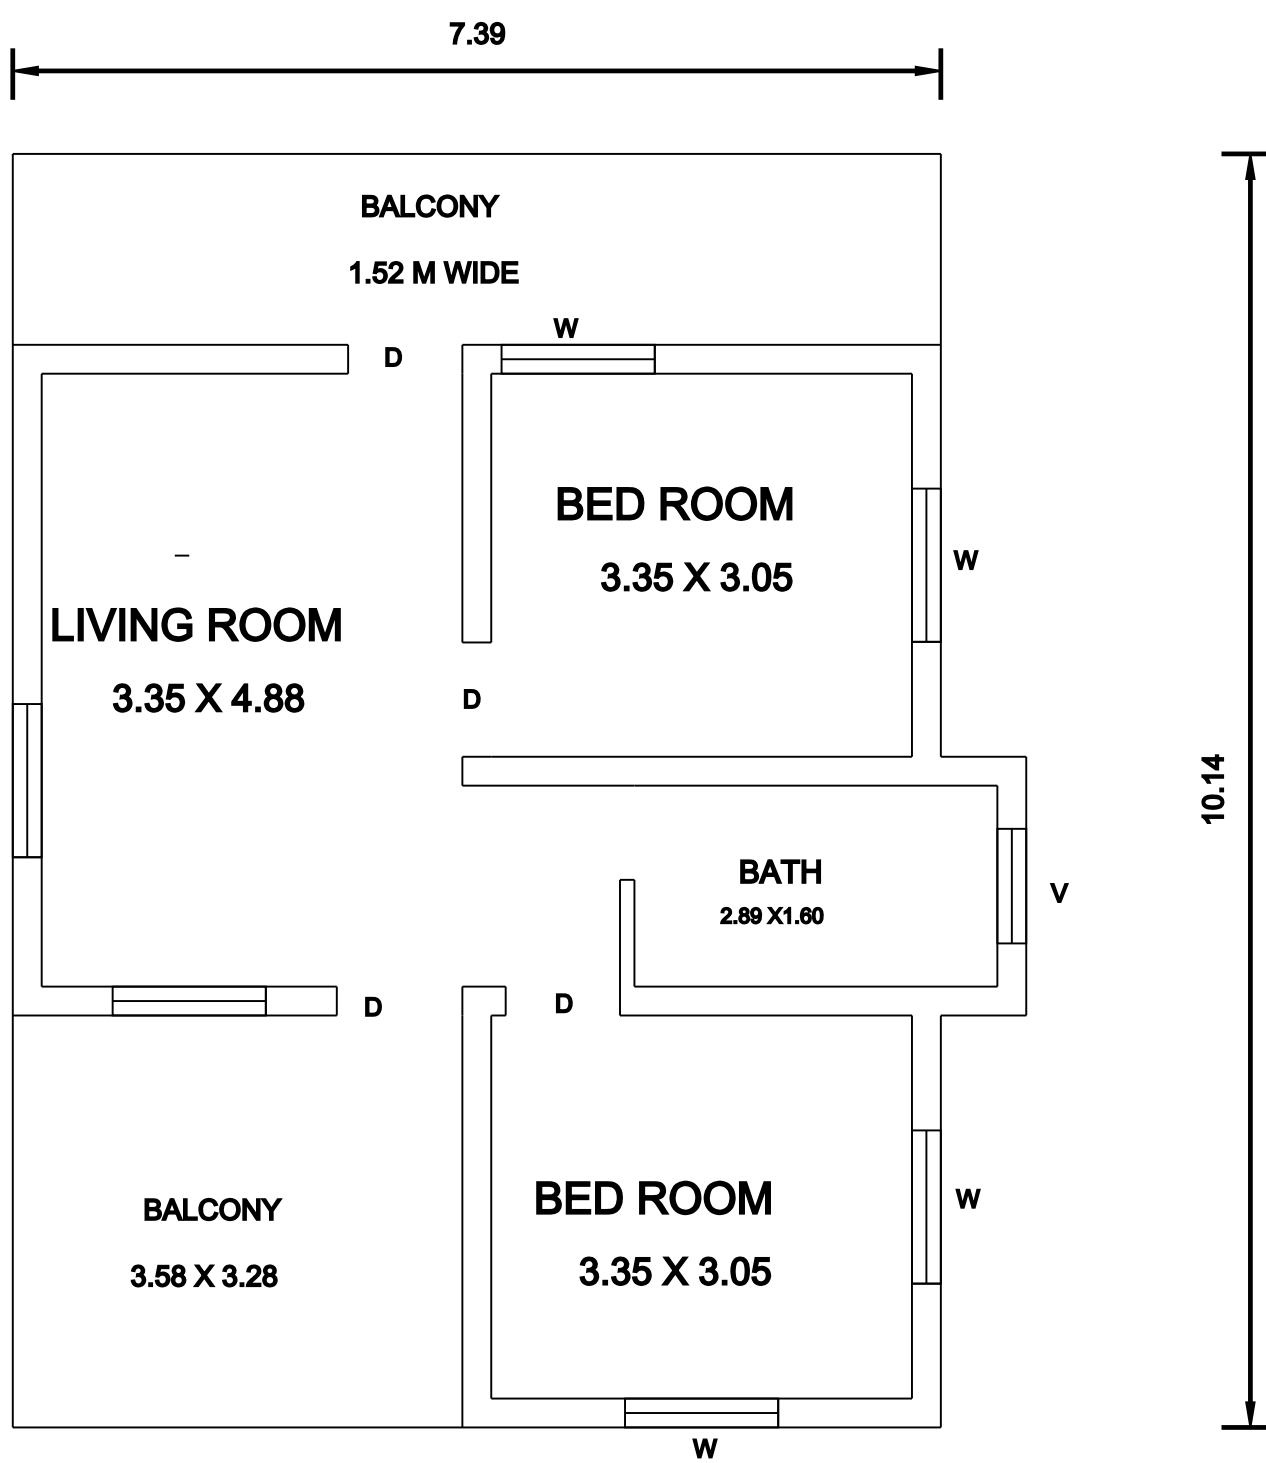

PRO. FIRST FLOOR PLAN

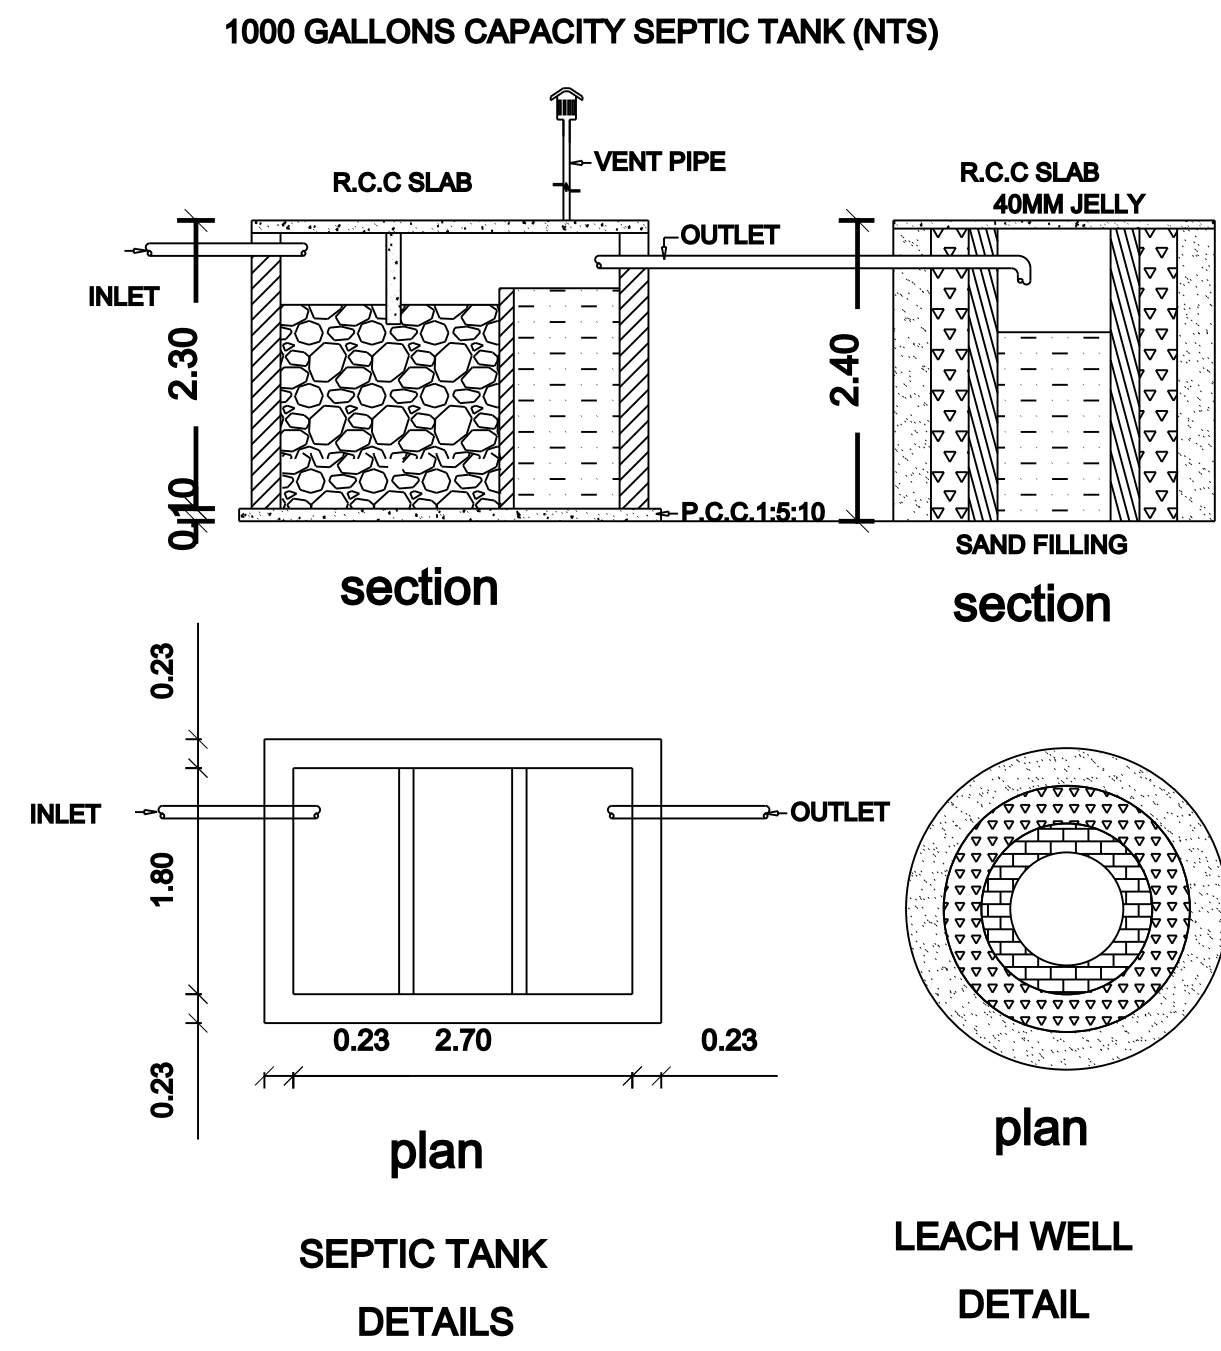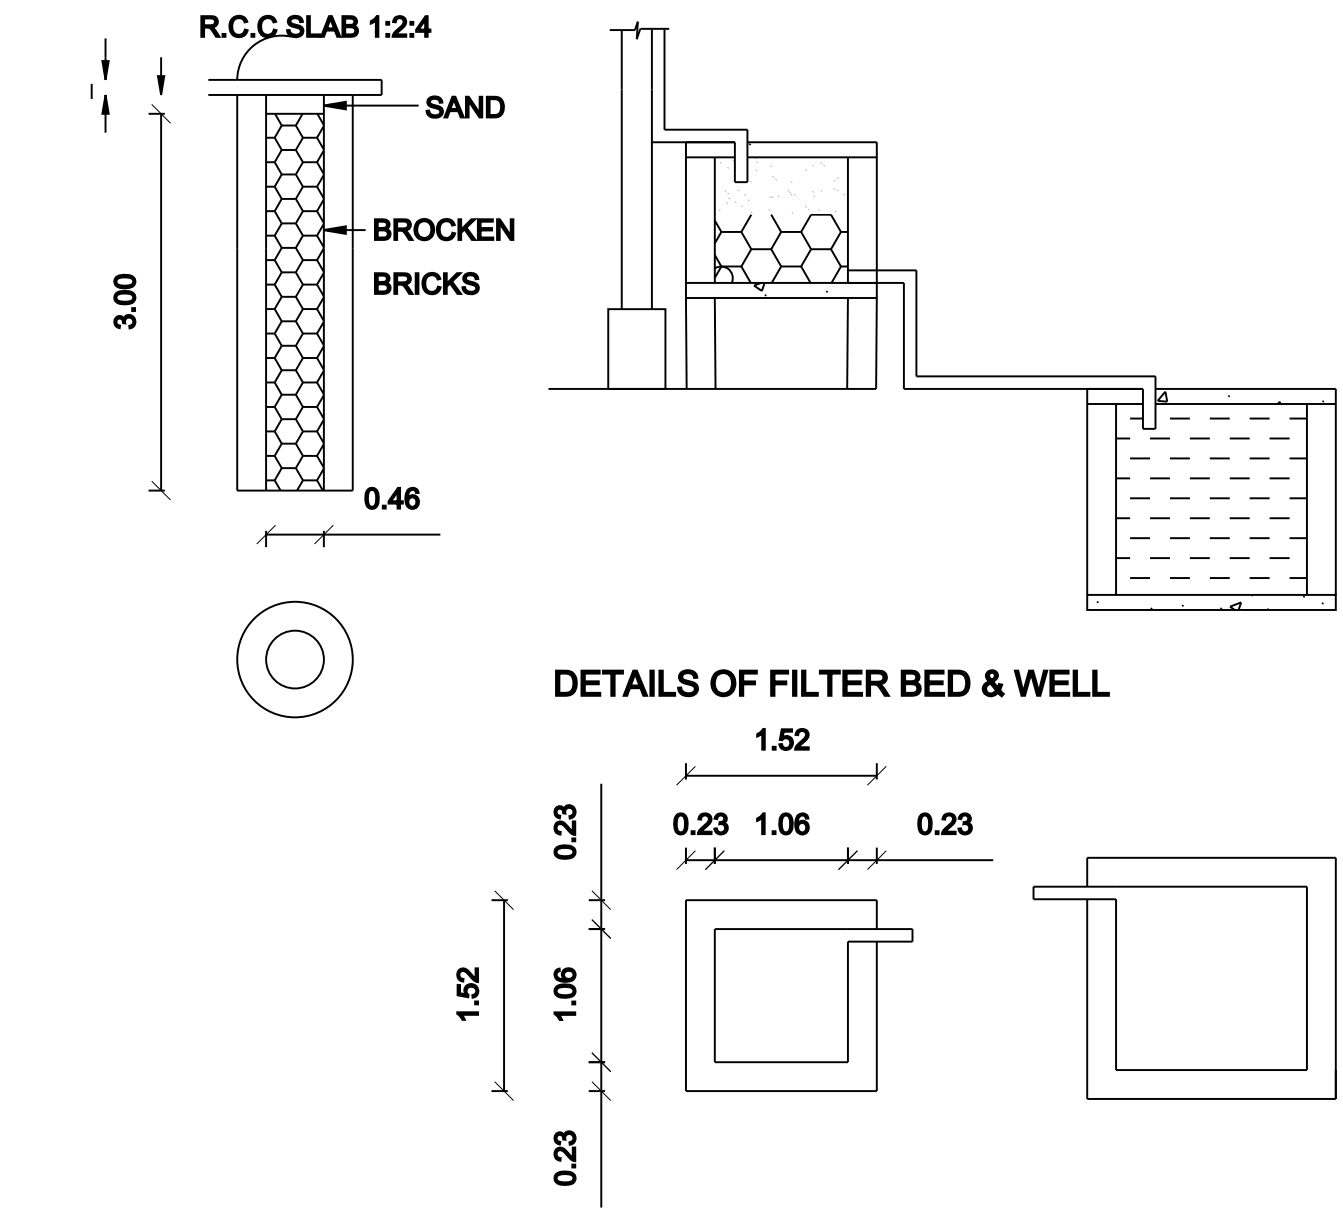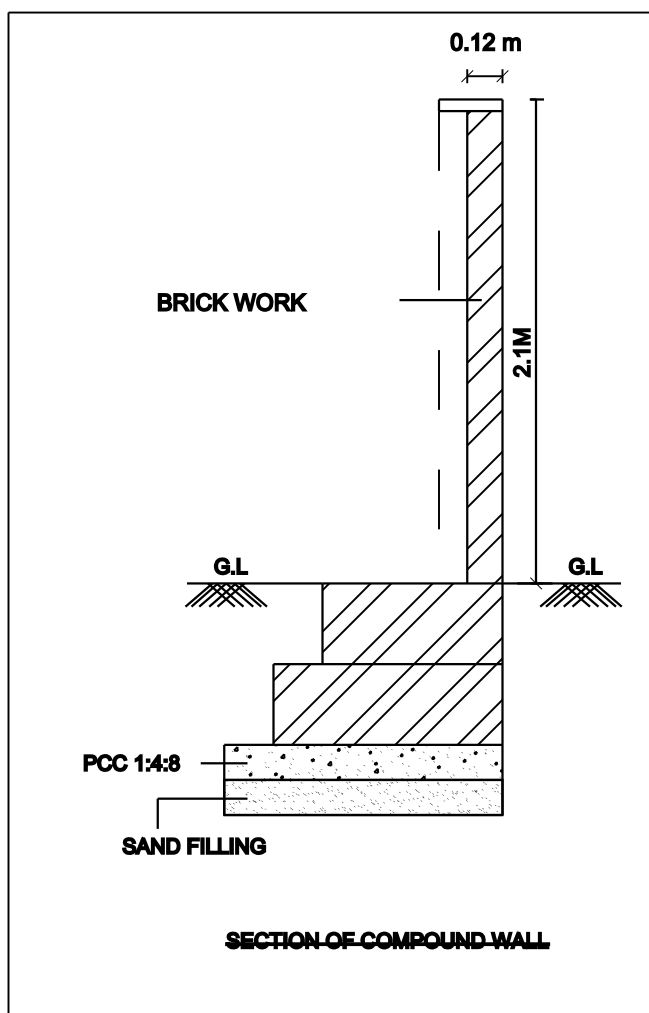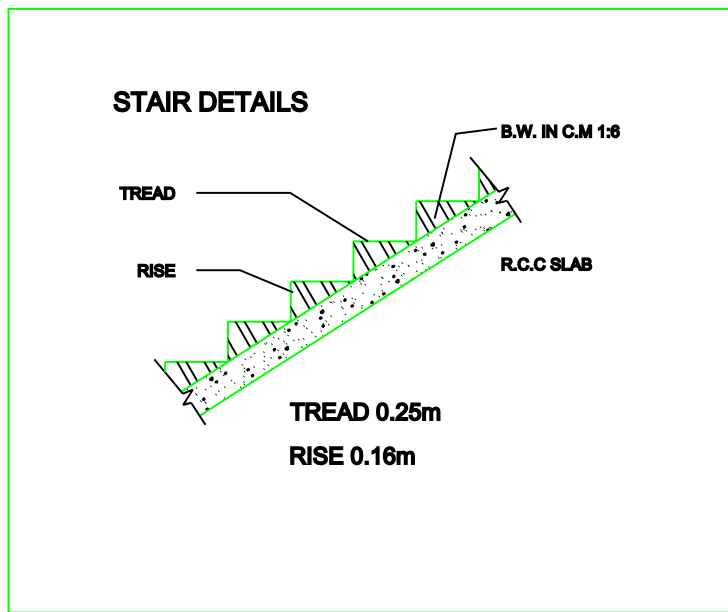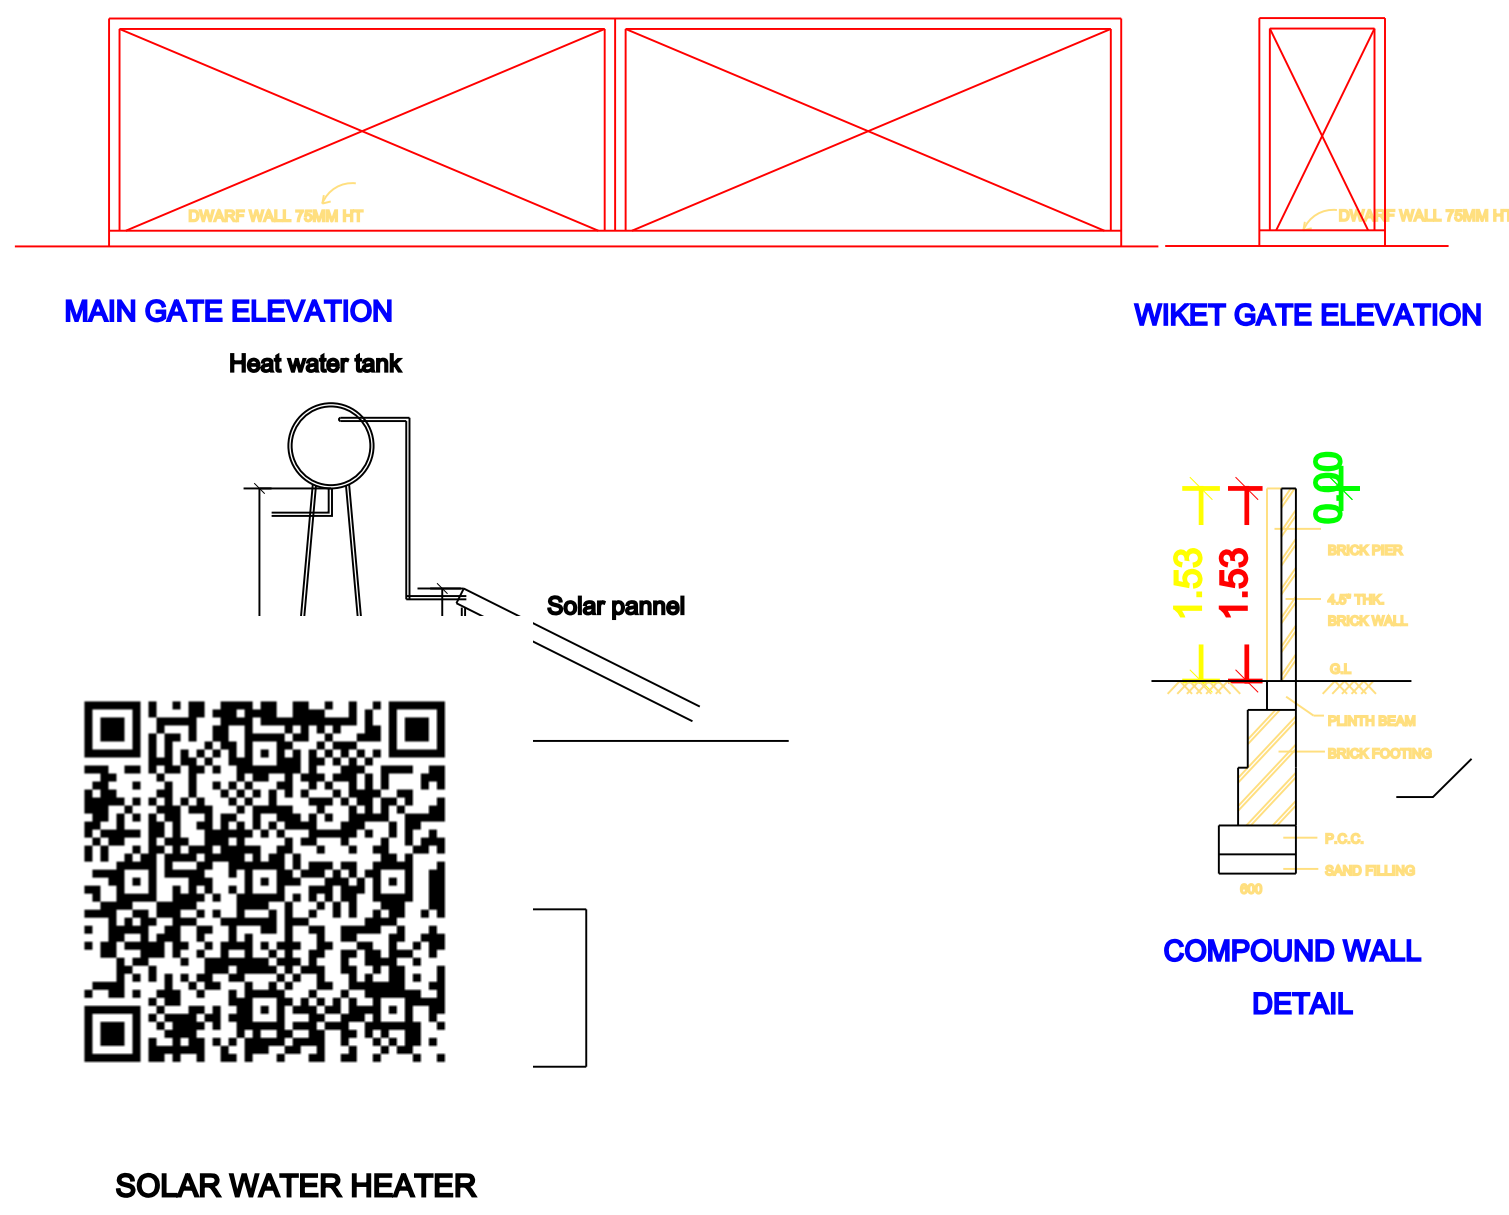

SITE PLAN
(SCALE:- 1:100)

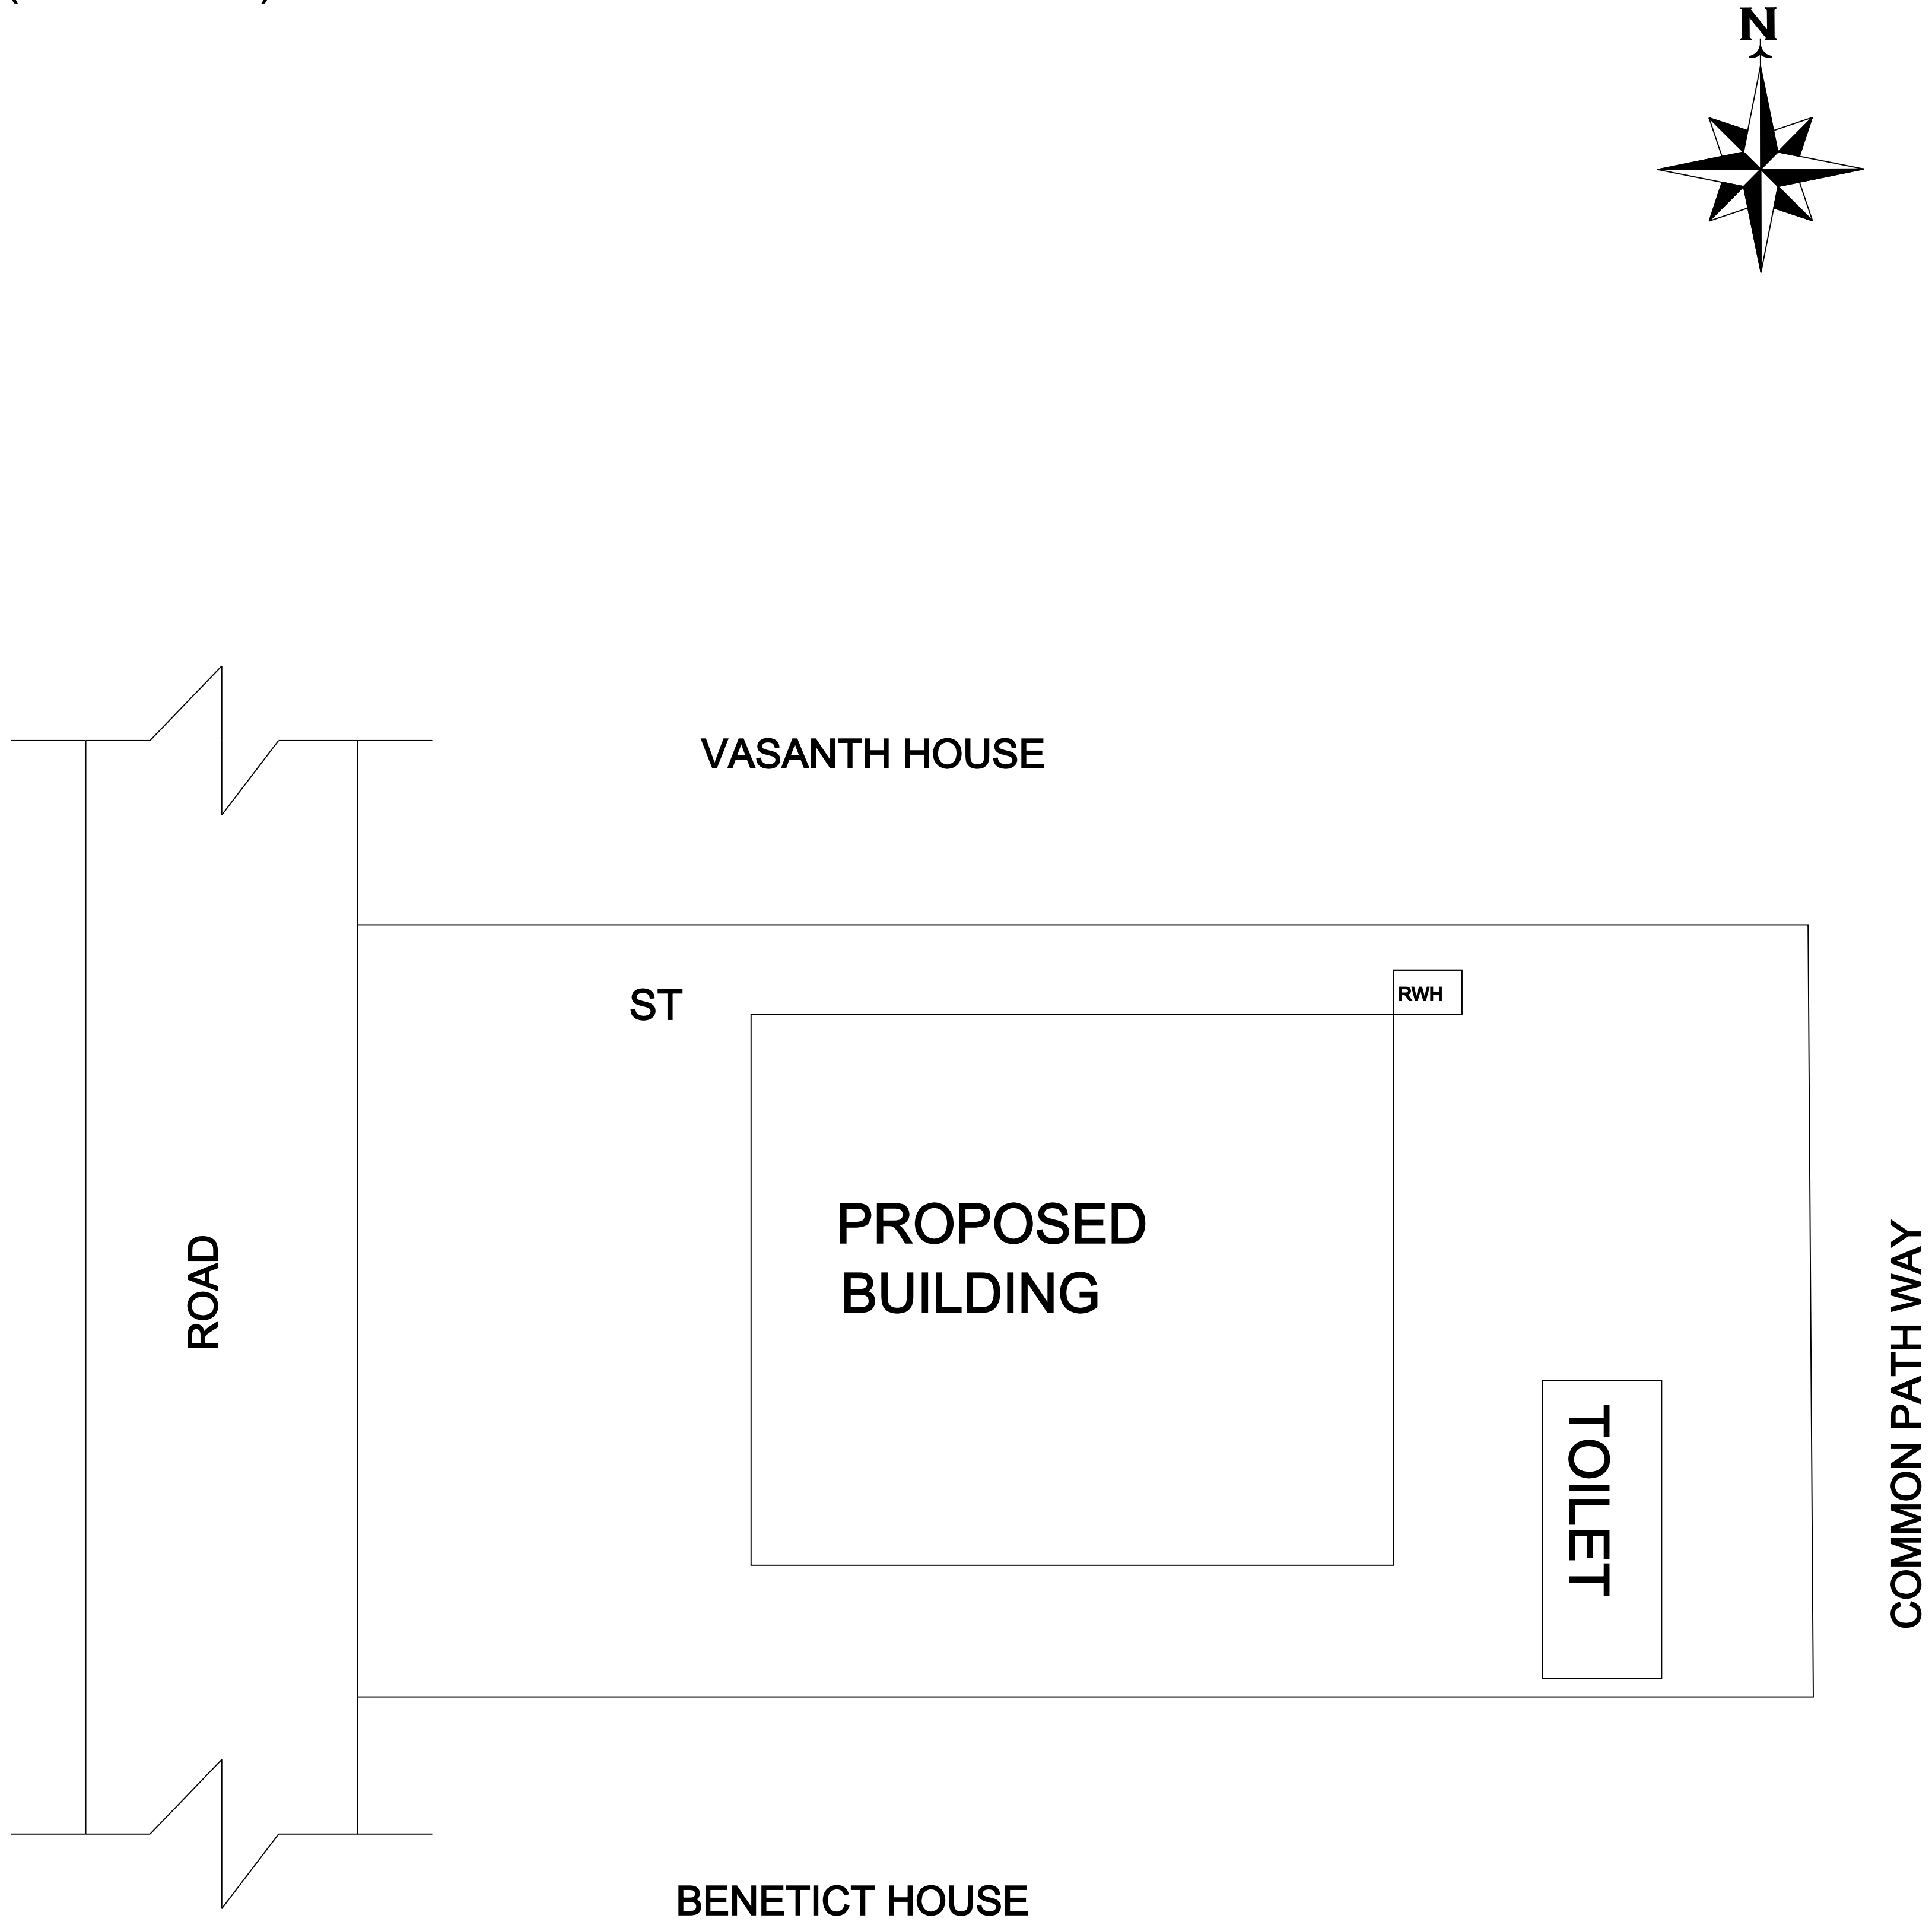

ALL DIMENSIONS IN 'M'