
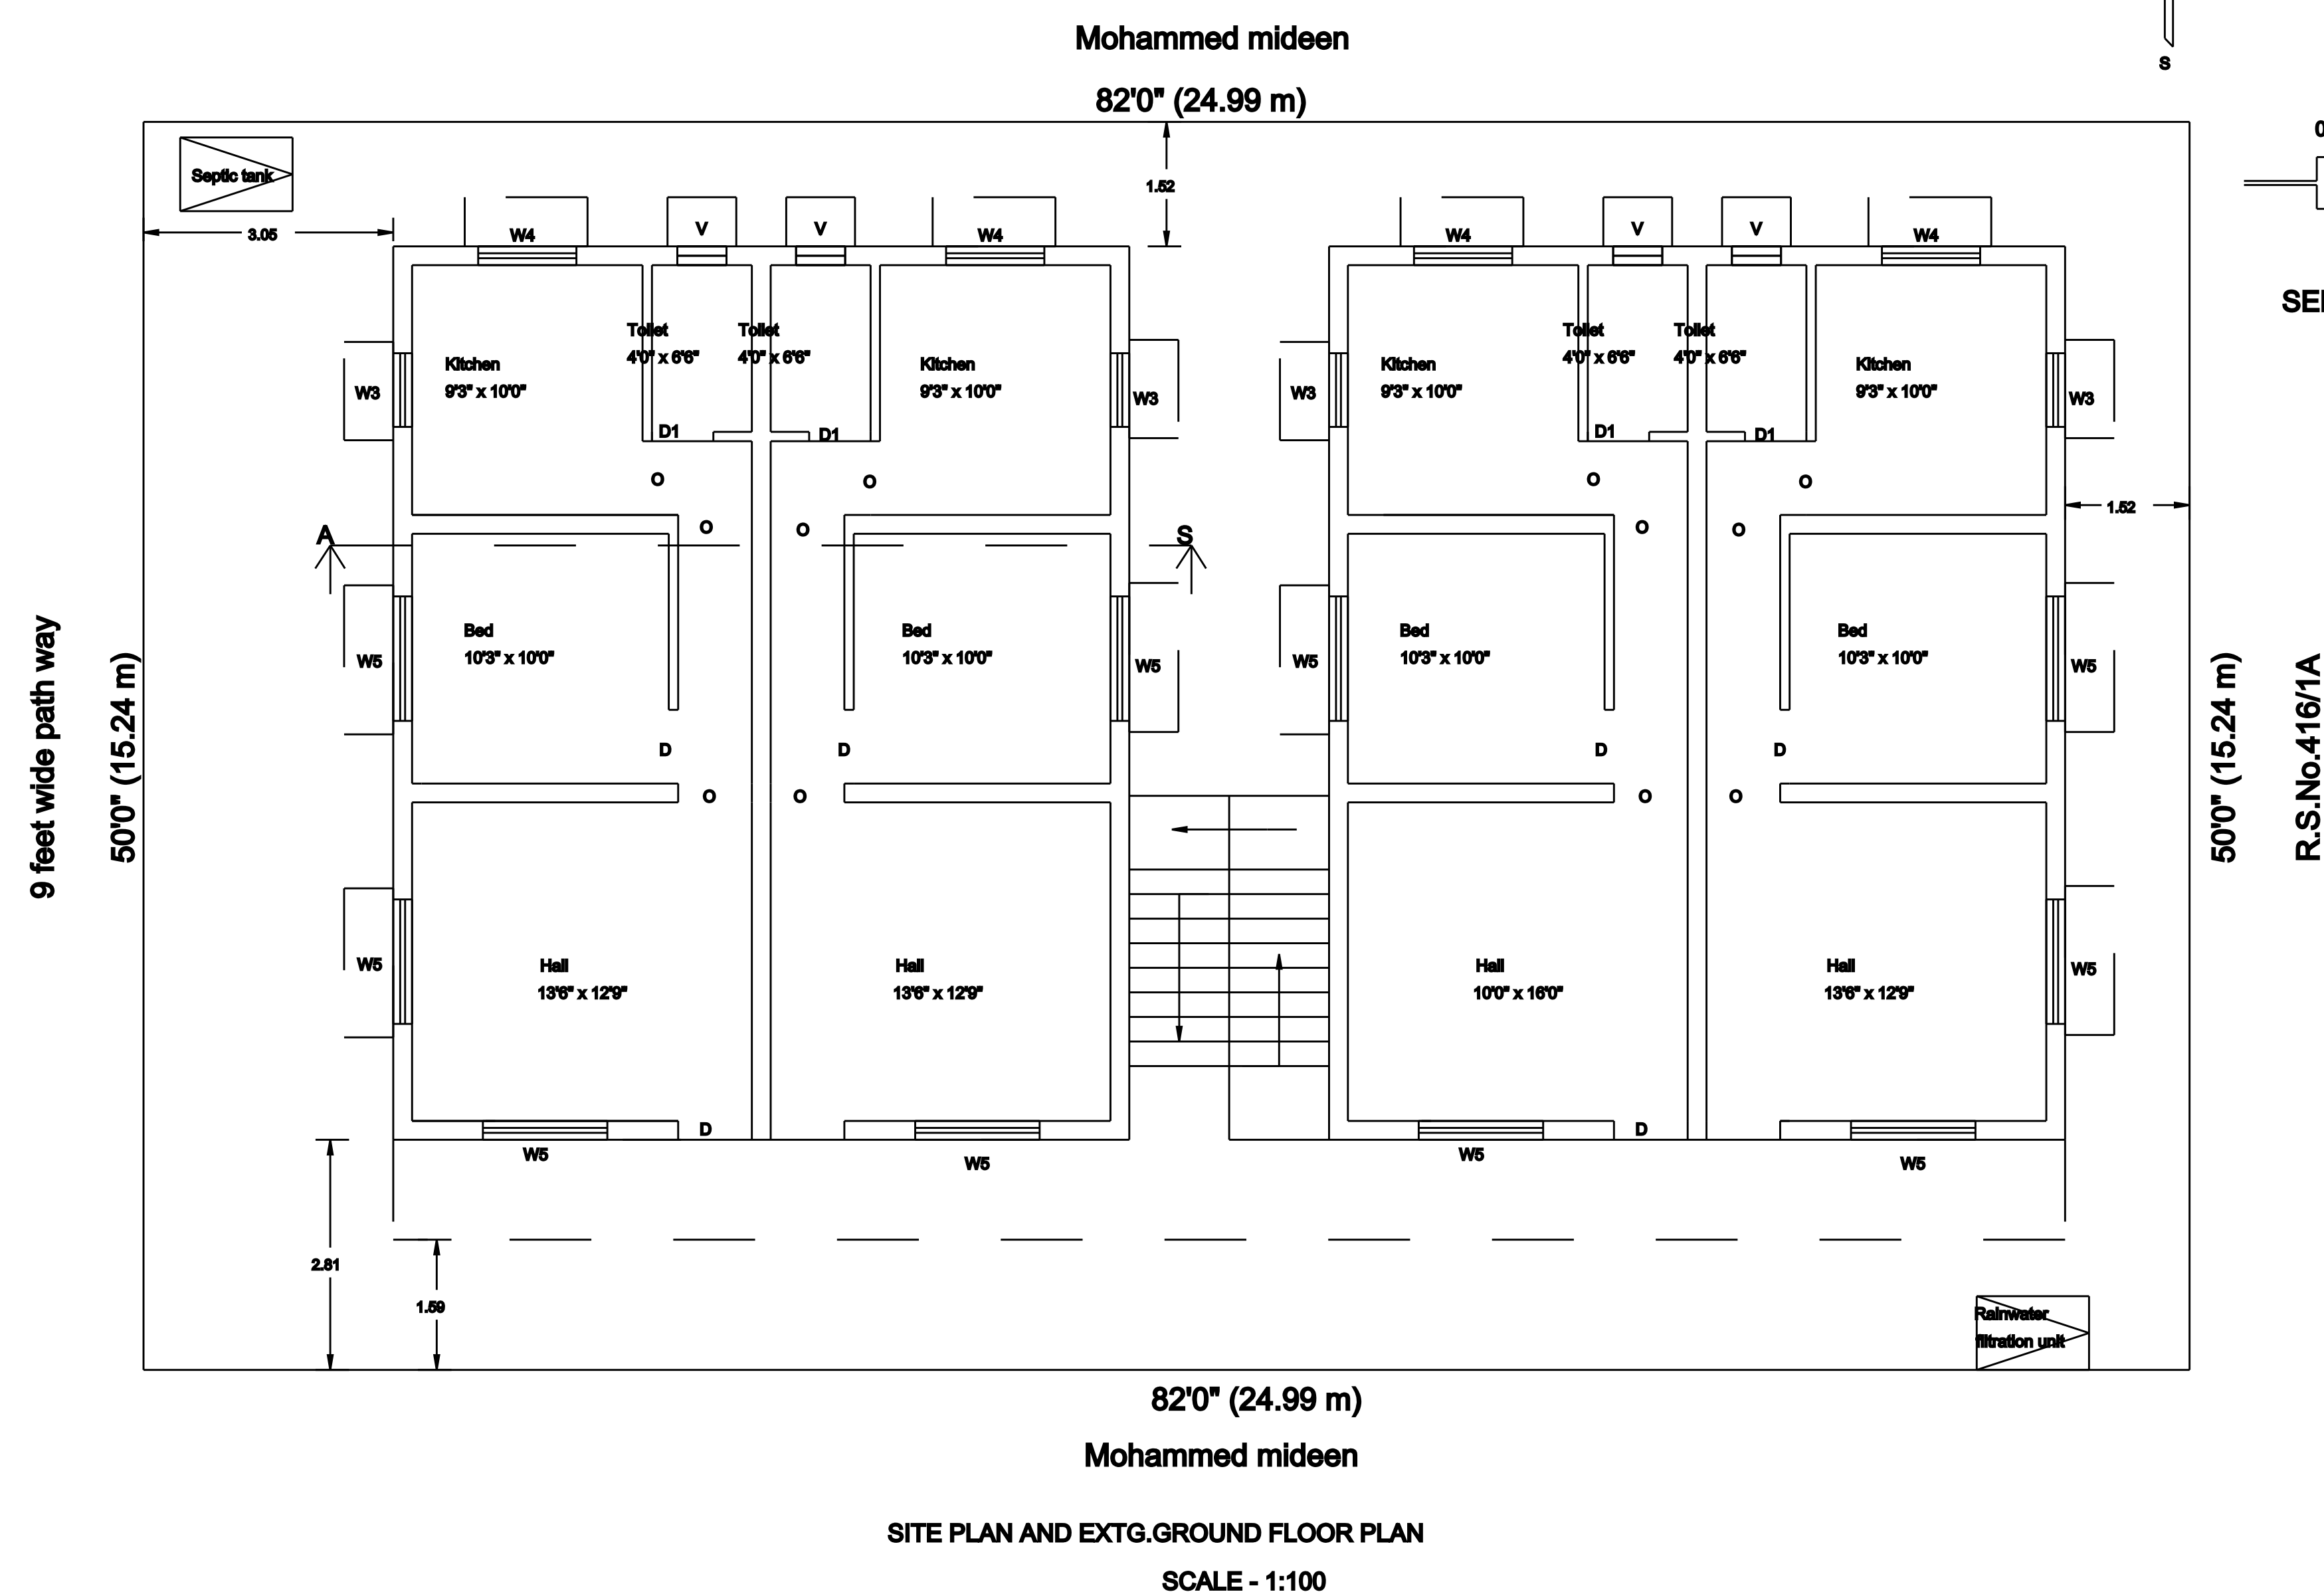
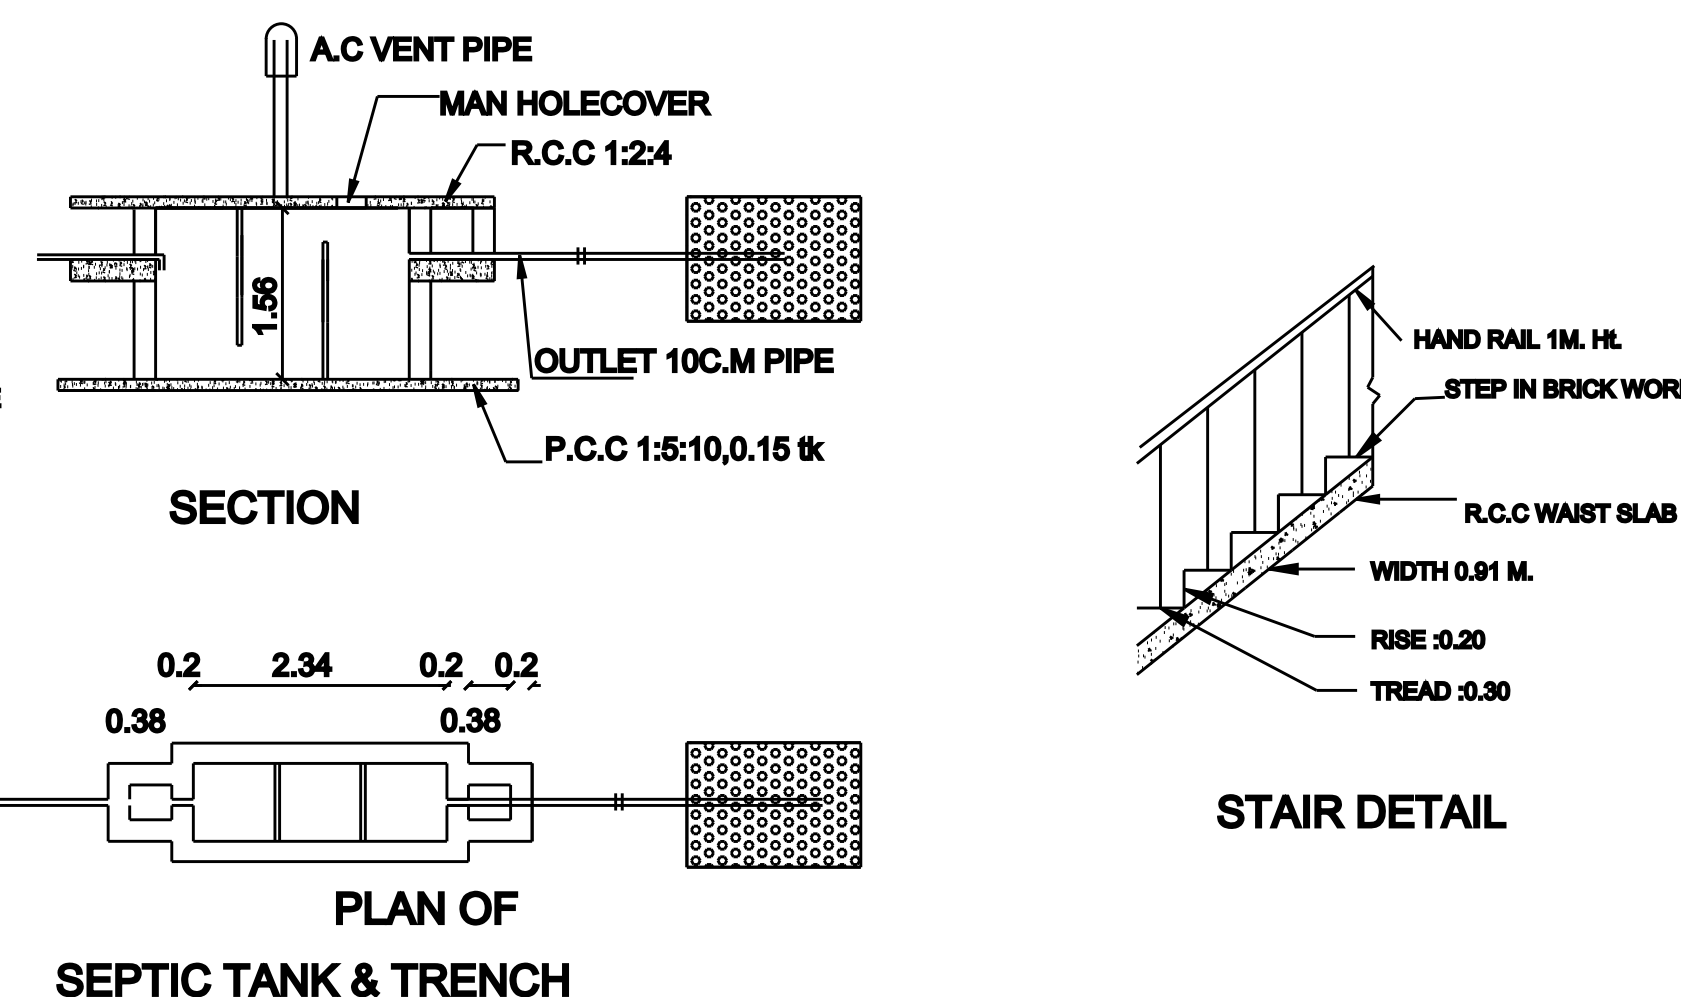
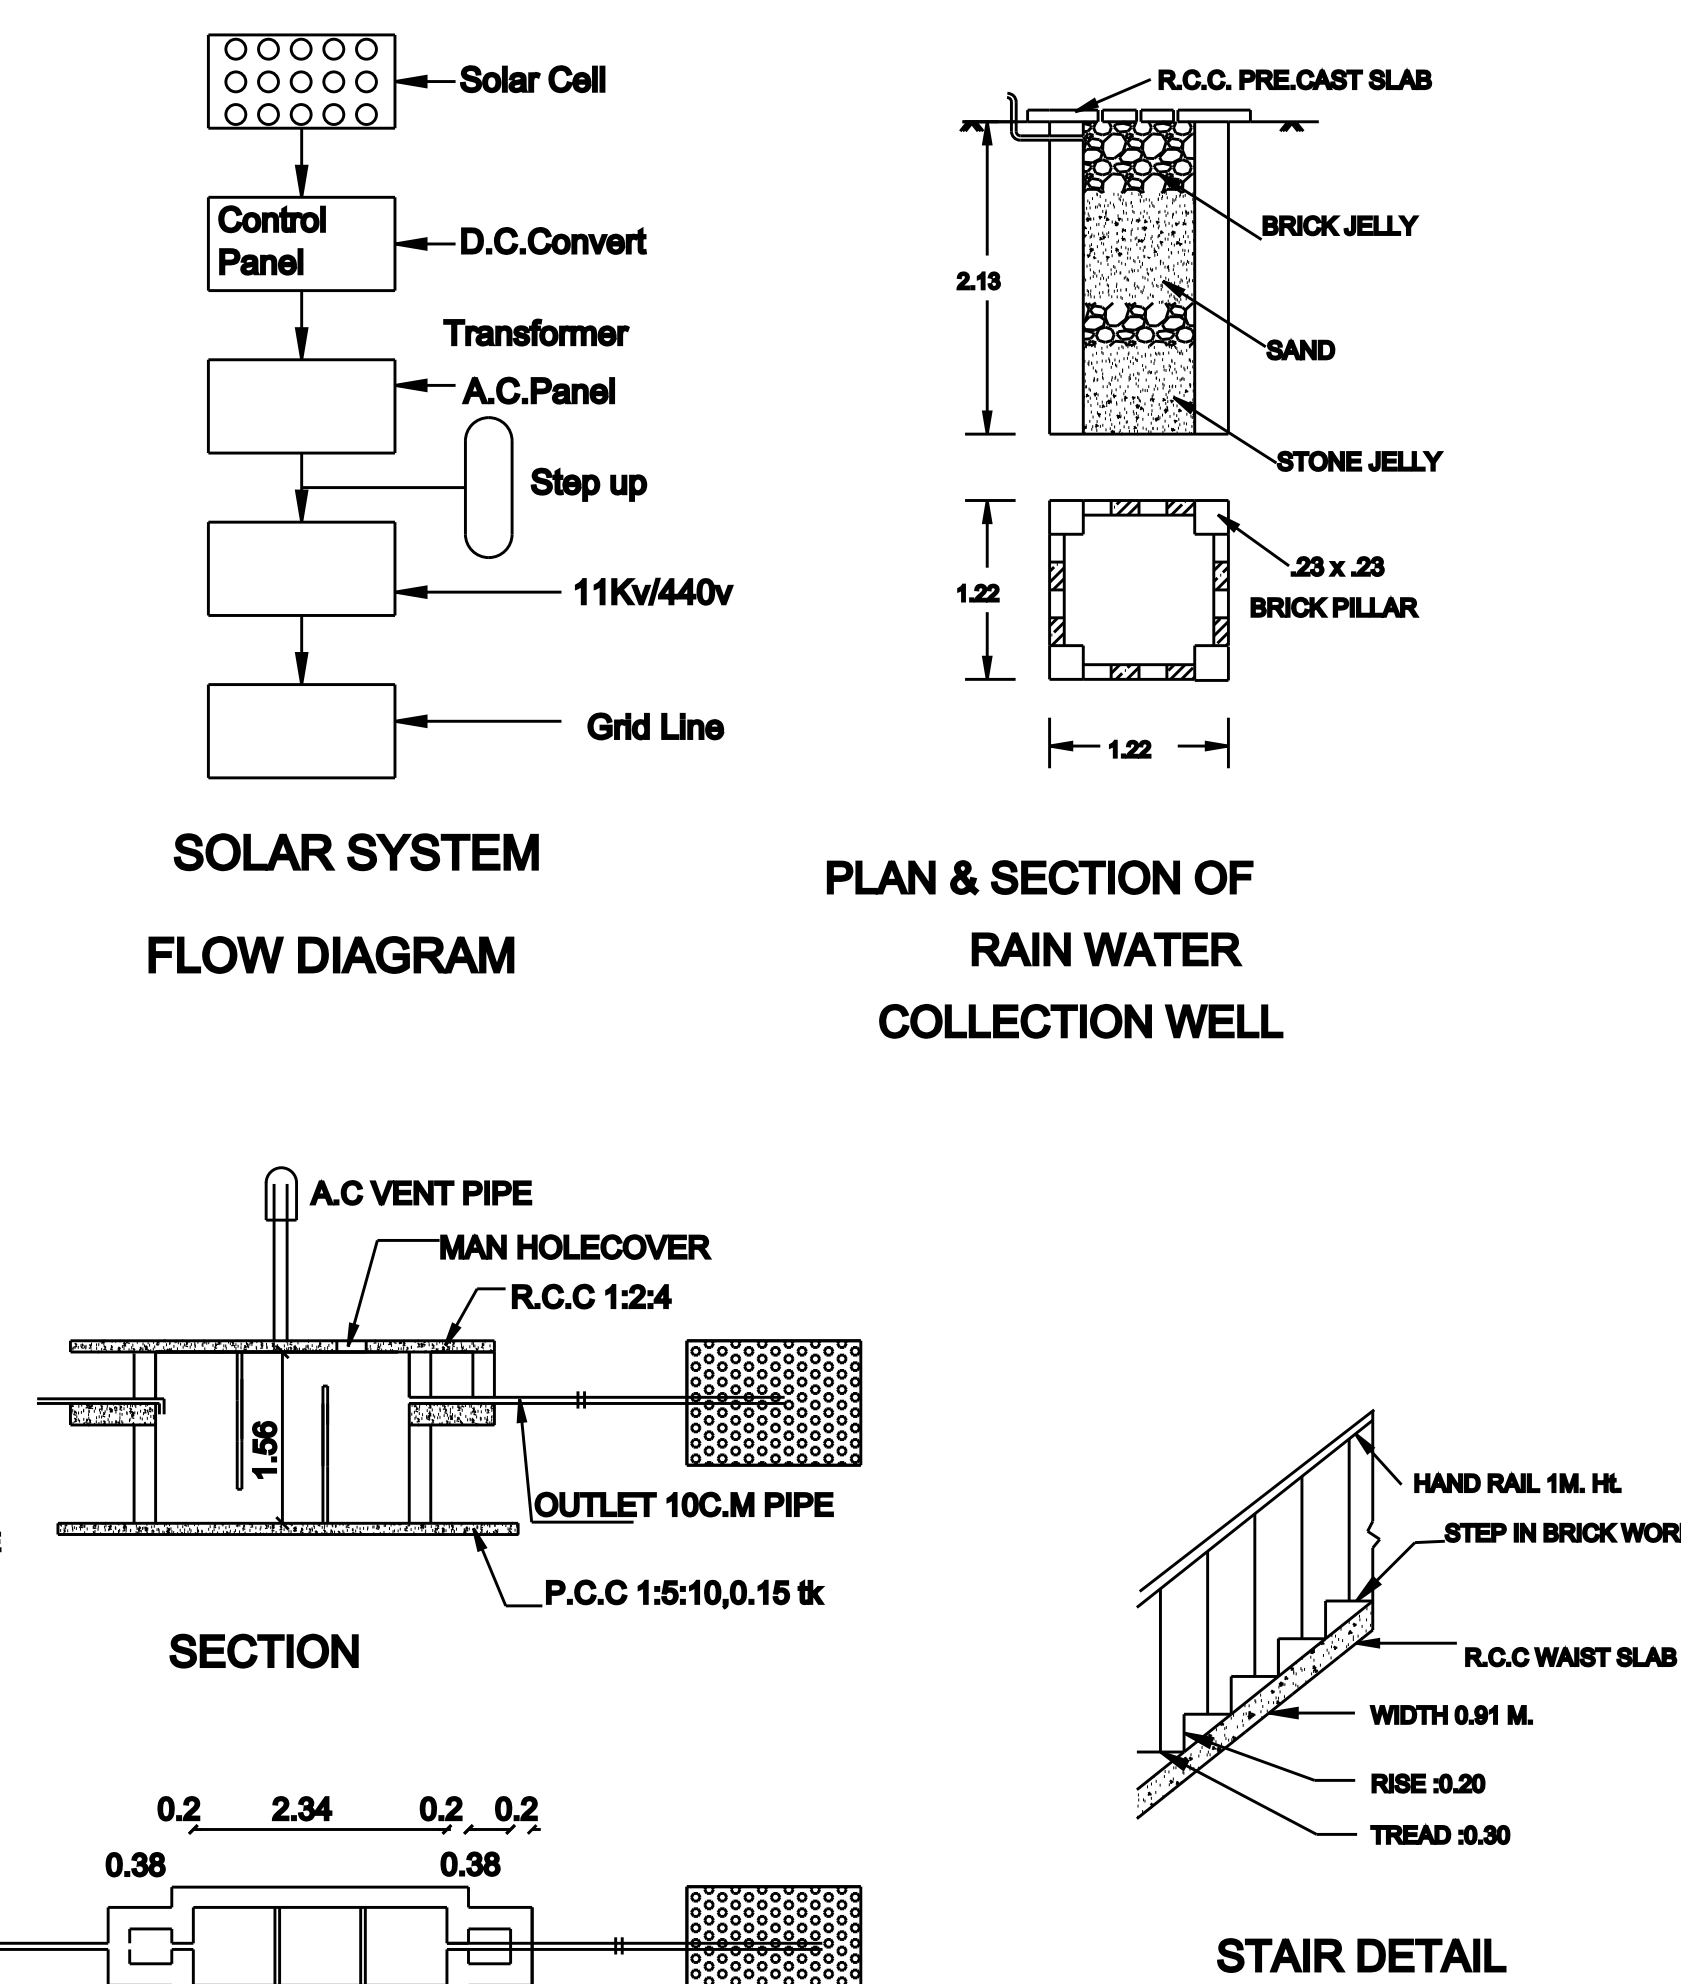
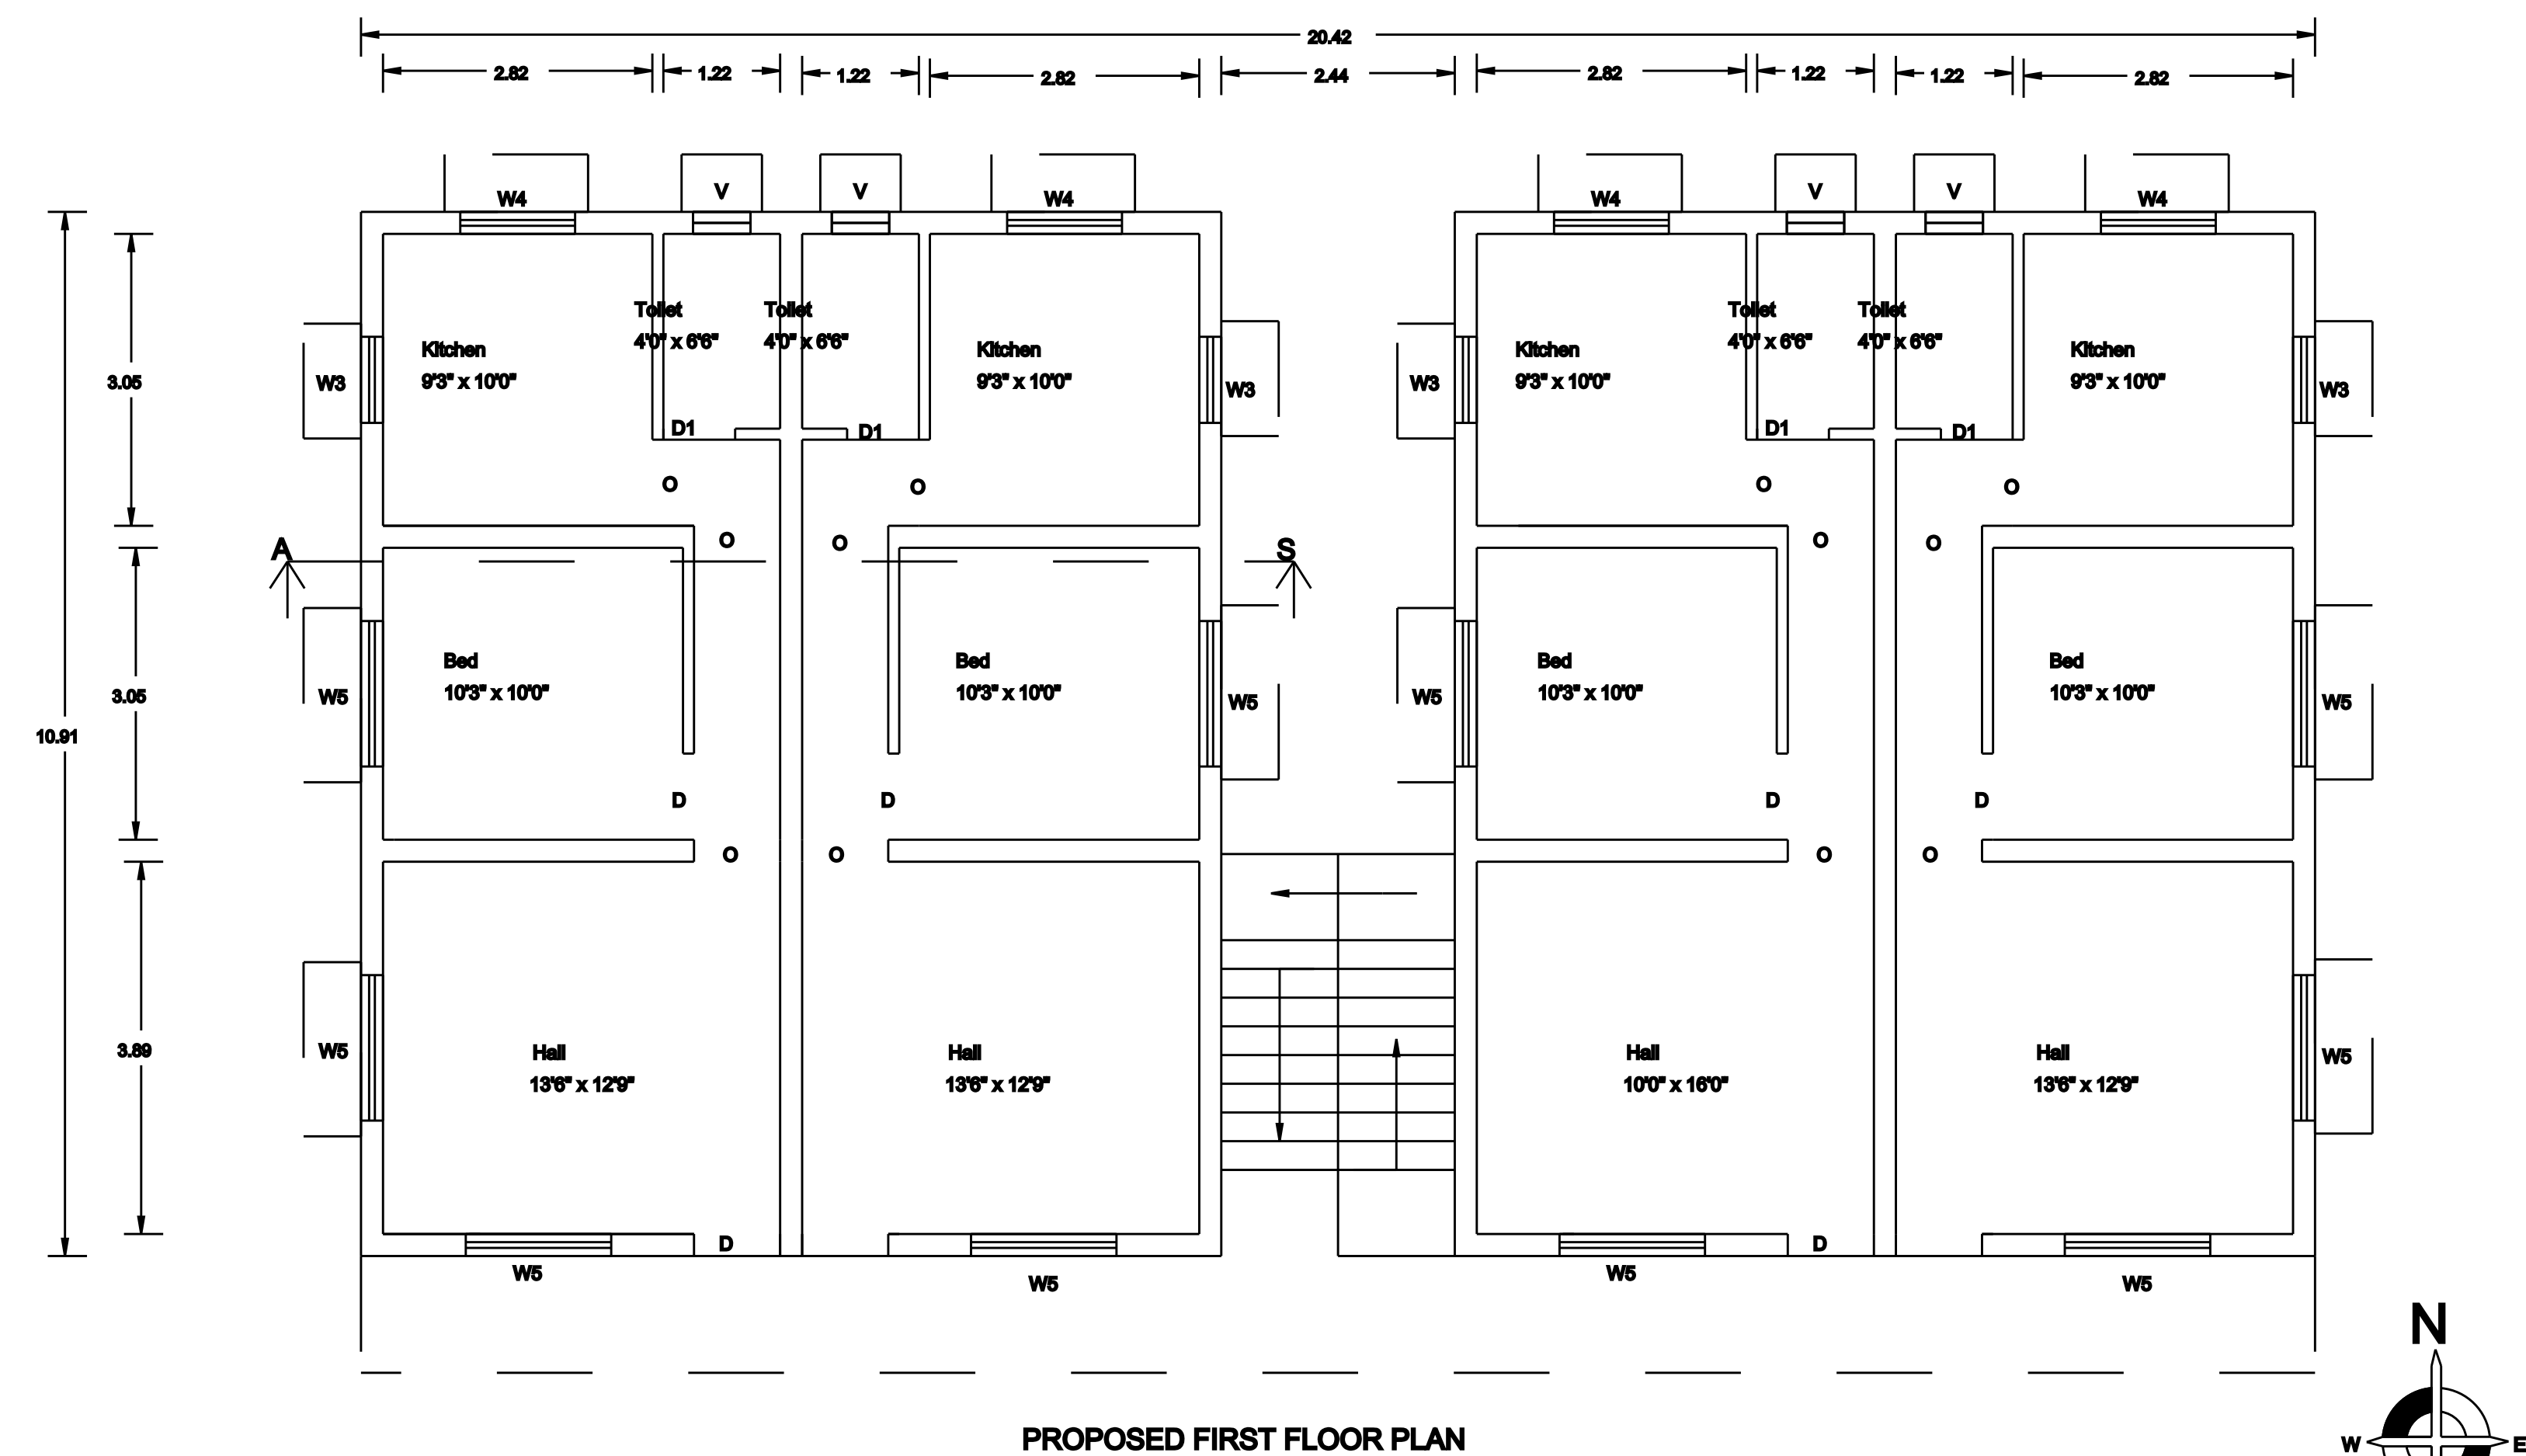


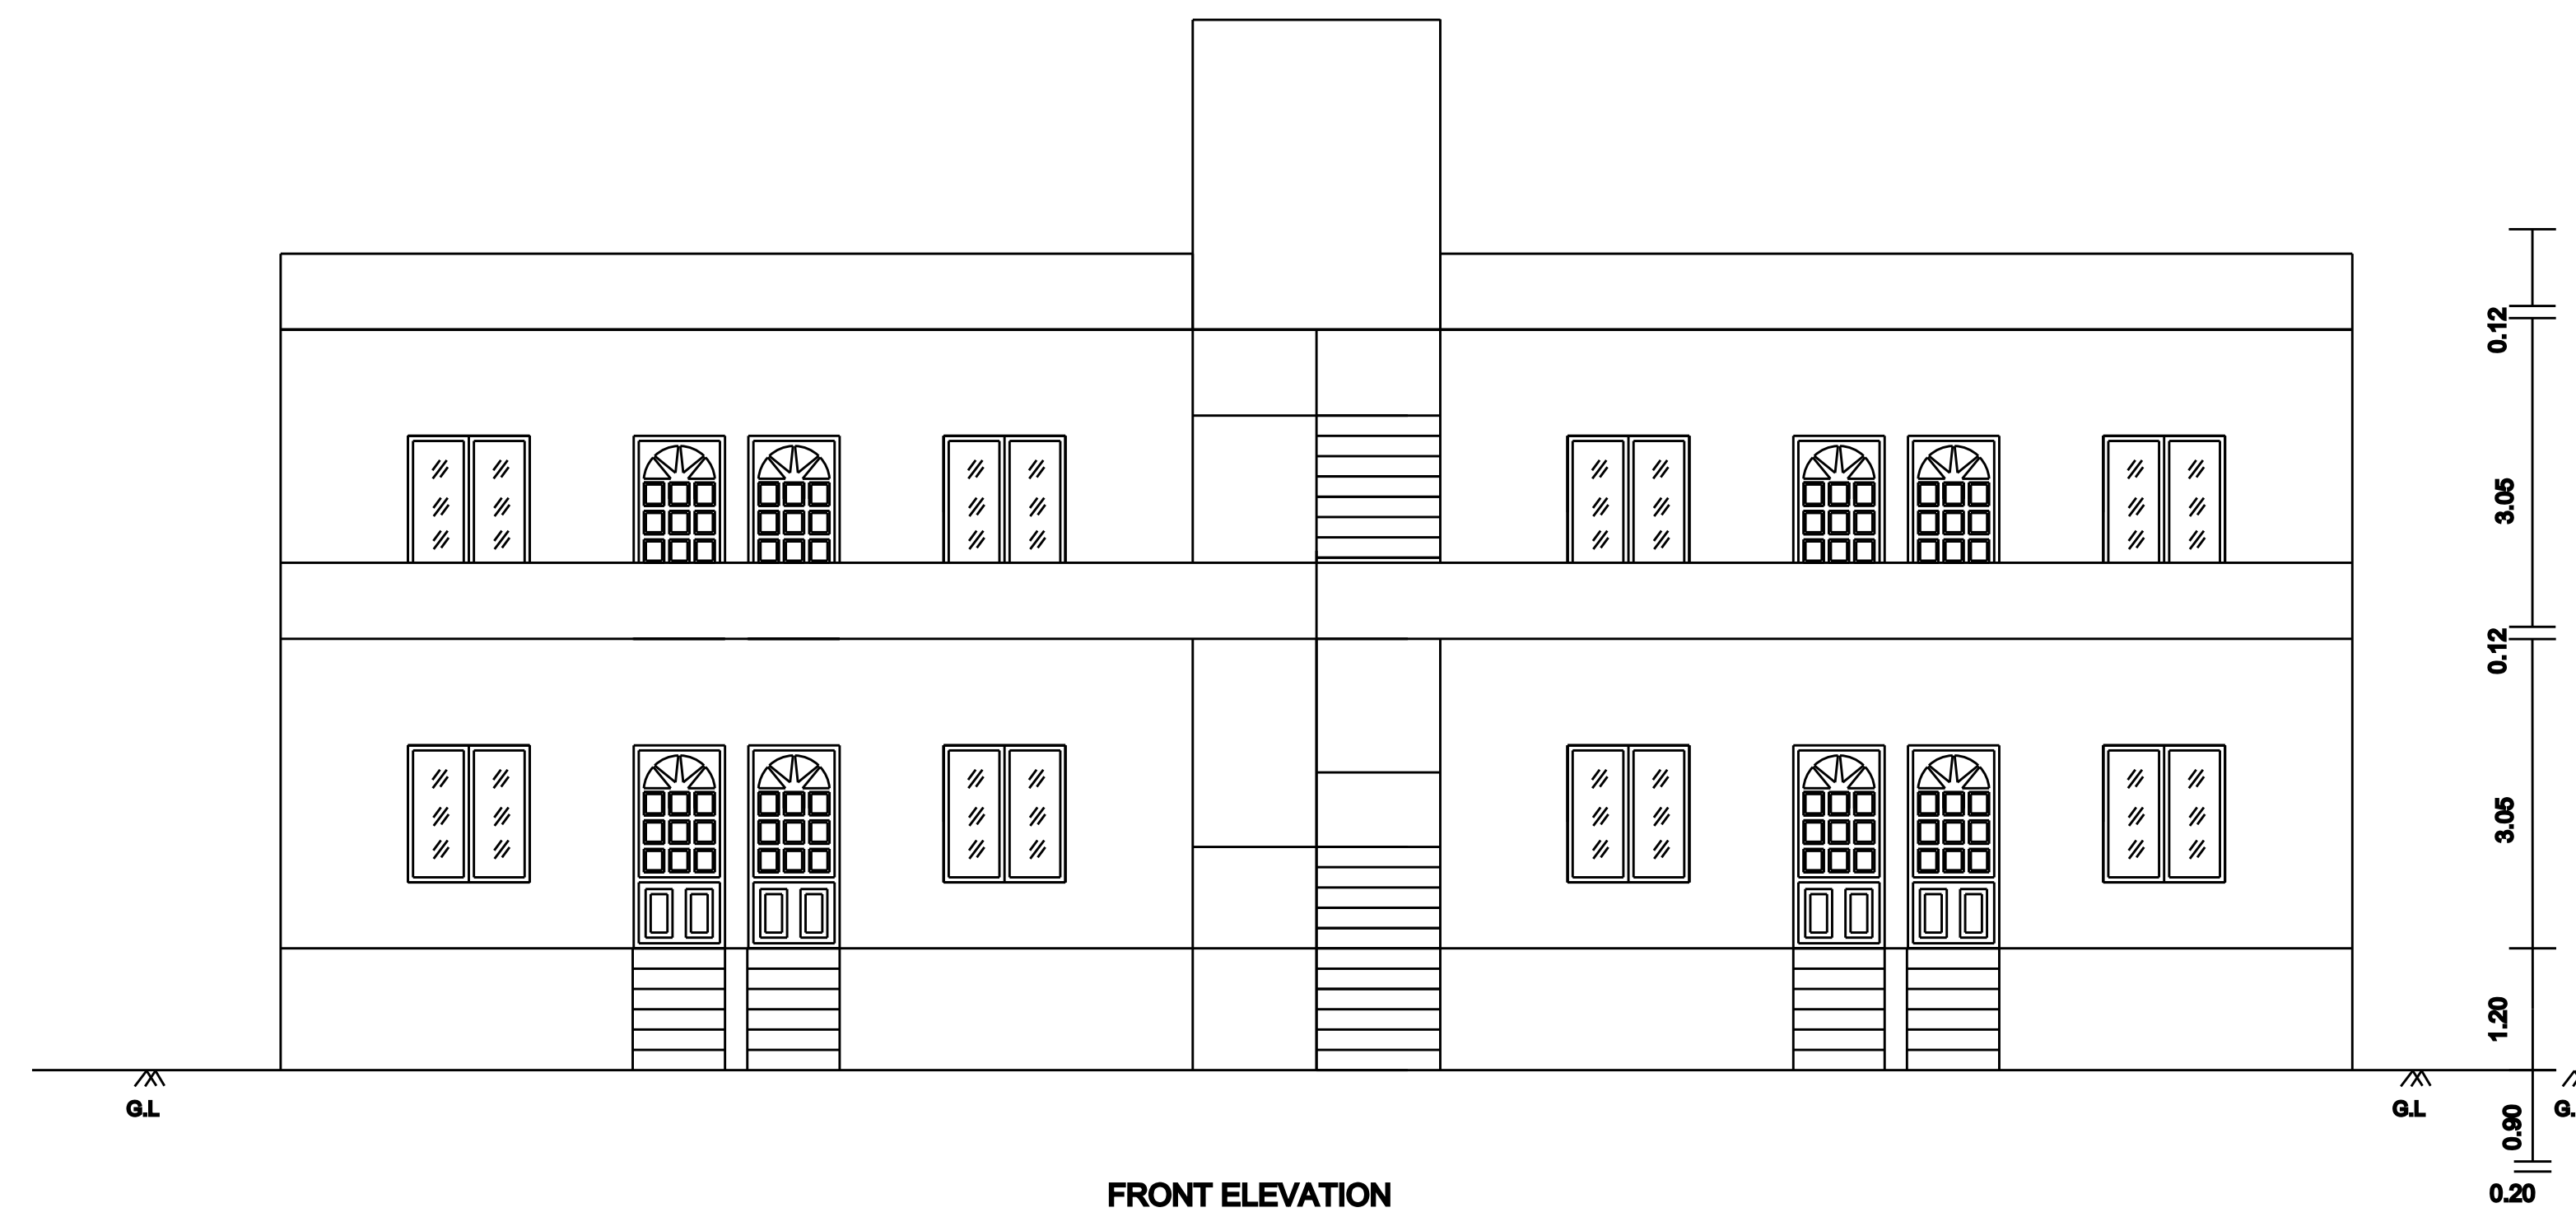

ADDITIONAL PROPOSED CONSTRUCTION OF
FIRST FLOOR RESIDENCE FOR MR. M.
MOHAMED NIZAMUDEEN, S/O. MOHAMAD
SAMSUDEEN, IN R.S.NO.403/5B, DOOR NO.
9/796/1 ,9/796/2, 9/796/3, 9/796/4, AT
KAMILA NAGAR, THALAIYUTHU VILLAGE
PANCHAYAT, MANUR PANCHAYAT UNION,
TIRUNELVELI DISTRICT.

COLOUR CODE REFERENCE	AREA STATEMENT		
	DESCRIPTION	SQM.	SQ.FT.
○	Site Area	380.90	4100.00
○	Plinth Area Pro.	196.16	2111.45
○	Extg. Building	196.16	2111.45
○	Open Area	184.74	1988.55
○	Road/Street		

JOINERIES		
TYPE	DESCRIPTION	SIZE IN M
D	Door	0.90 X 2.10
D1	Door	0.75 X 2.10
W5	Window	1.52 X 1.37
W4	Window	1.20 X 1.37
W3	Window	0.90 X 1.37
V	Ventilator	0.90 X 0.60

APPLICANT

[Signature]

ENGINEER

[Signature]

Er.K.VENKATESAN
Registered Civil Engineer
No :146/LS/2019/00033
Tirunelveli Corporation
Cell : 94434 04890

NOTE
All Dimensions are in Metre.
Scale: 1:100
Date: 20.07.2024

DRAWN BY: _____
A. SELVAM, D.C.E., B.E., PGDCA.,
ANTONY SELVAM CONSTRUCTION,
1st Floor, Gopal Theavar Building,
Sankar nagar - 627 357.
PHONE NO:9786355994

NOTE:-
All Dimension are metre.
Waste water to be used in garden. Rain water Harvest
well provided in site. Exhaust fan provided in kitchen.
Chimney to be provided over the kitchen.
Cantilever open staircase provided.
Solar system water tank to be provided.
"U" Traps provided in septic tank prevent curb breeding
of mosquitoes. EX- Exhaust fan provided.