
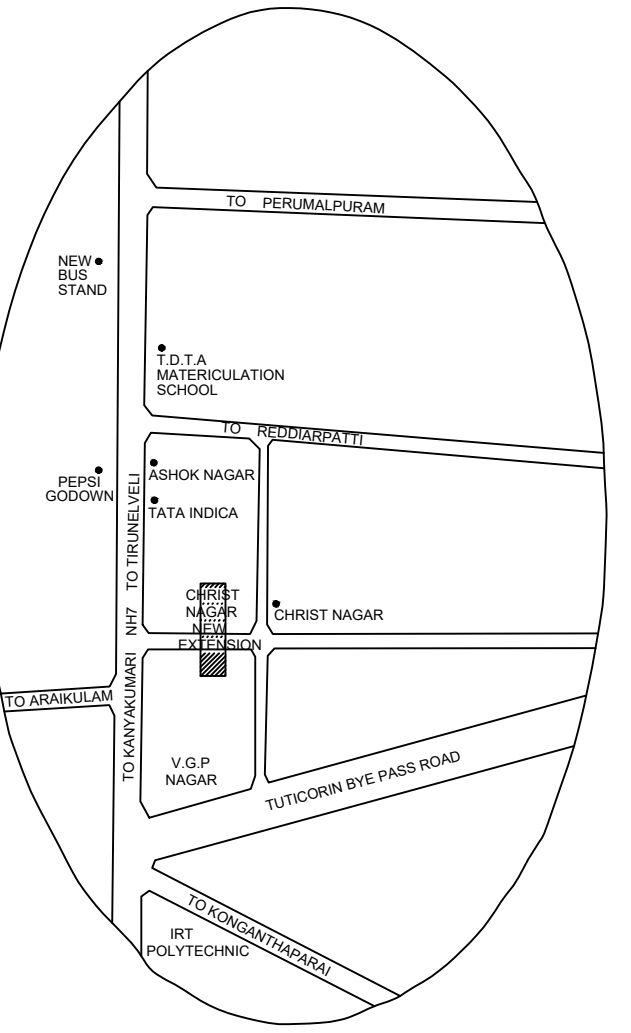
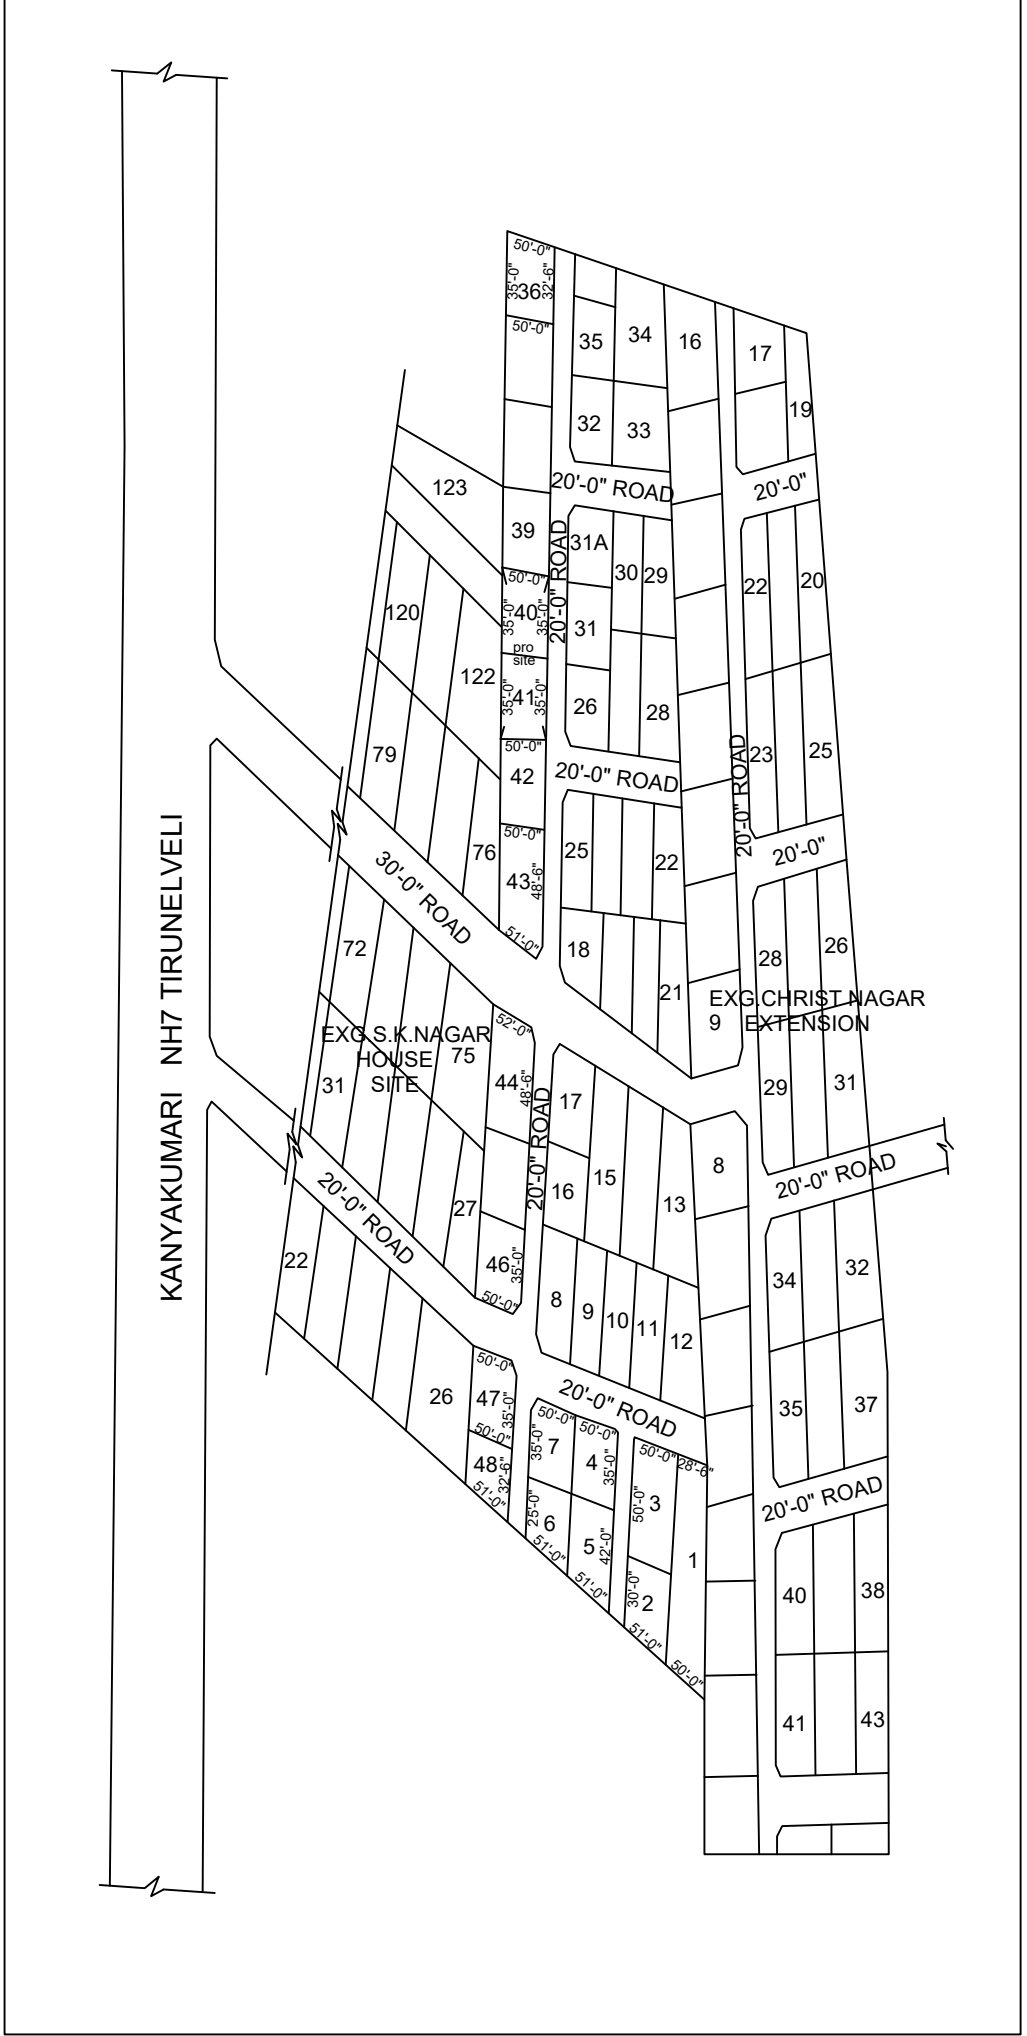
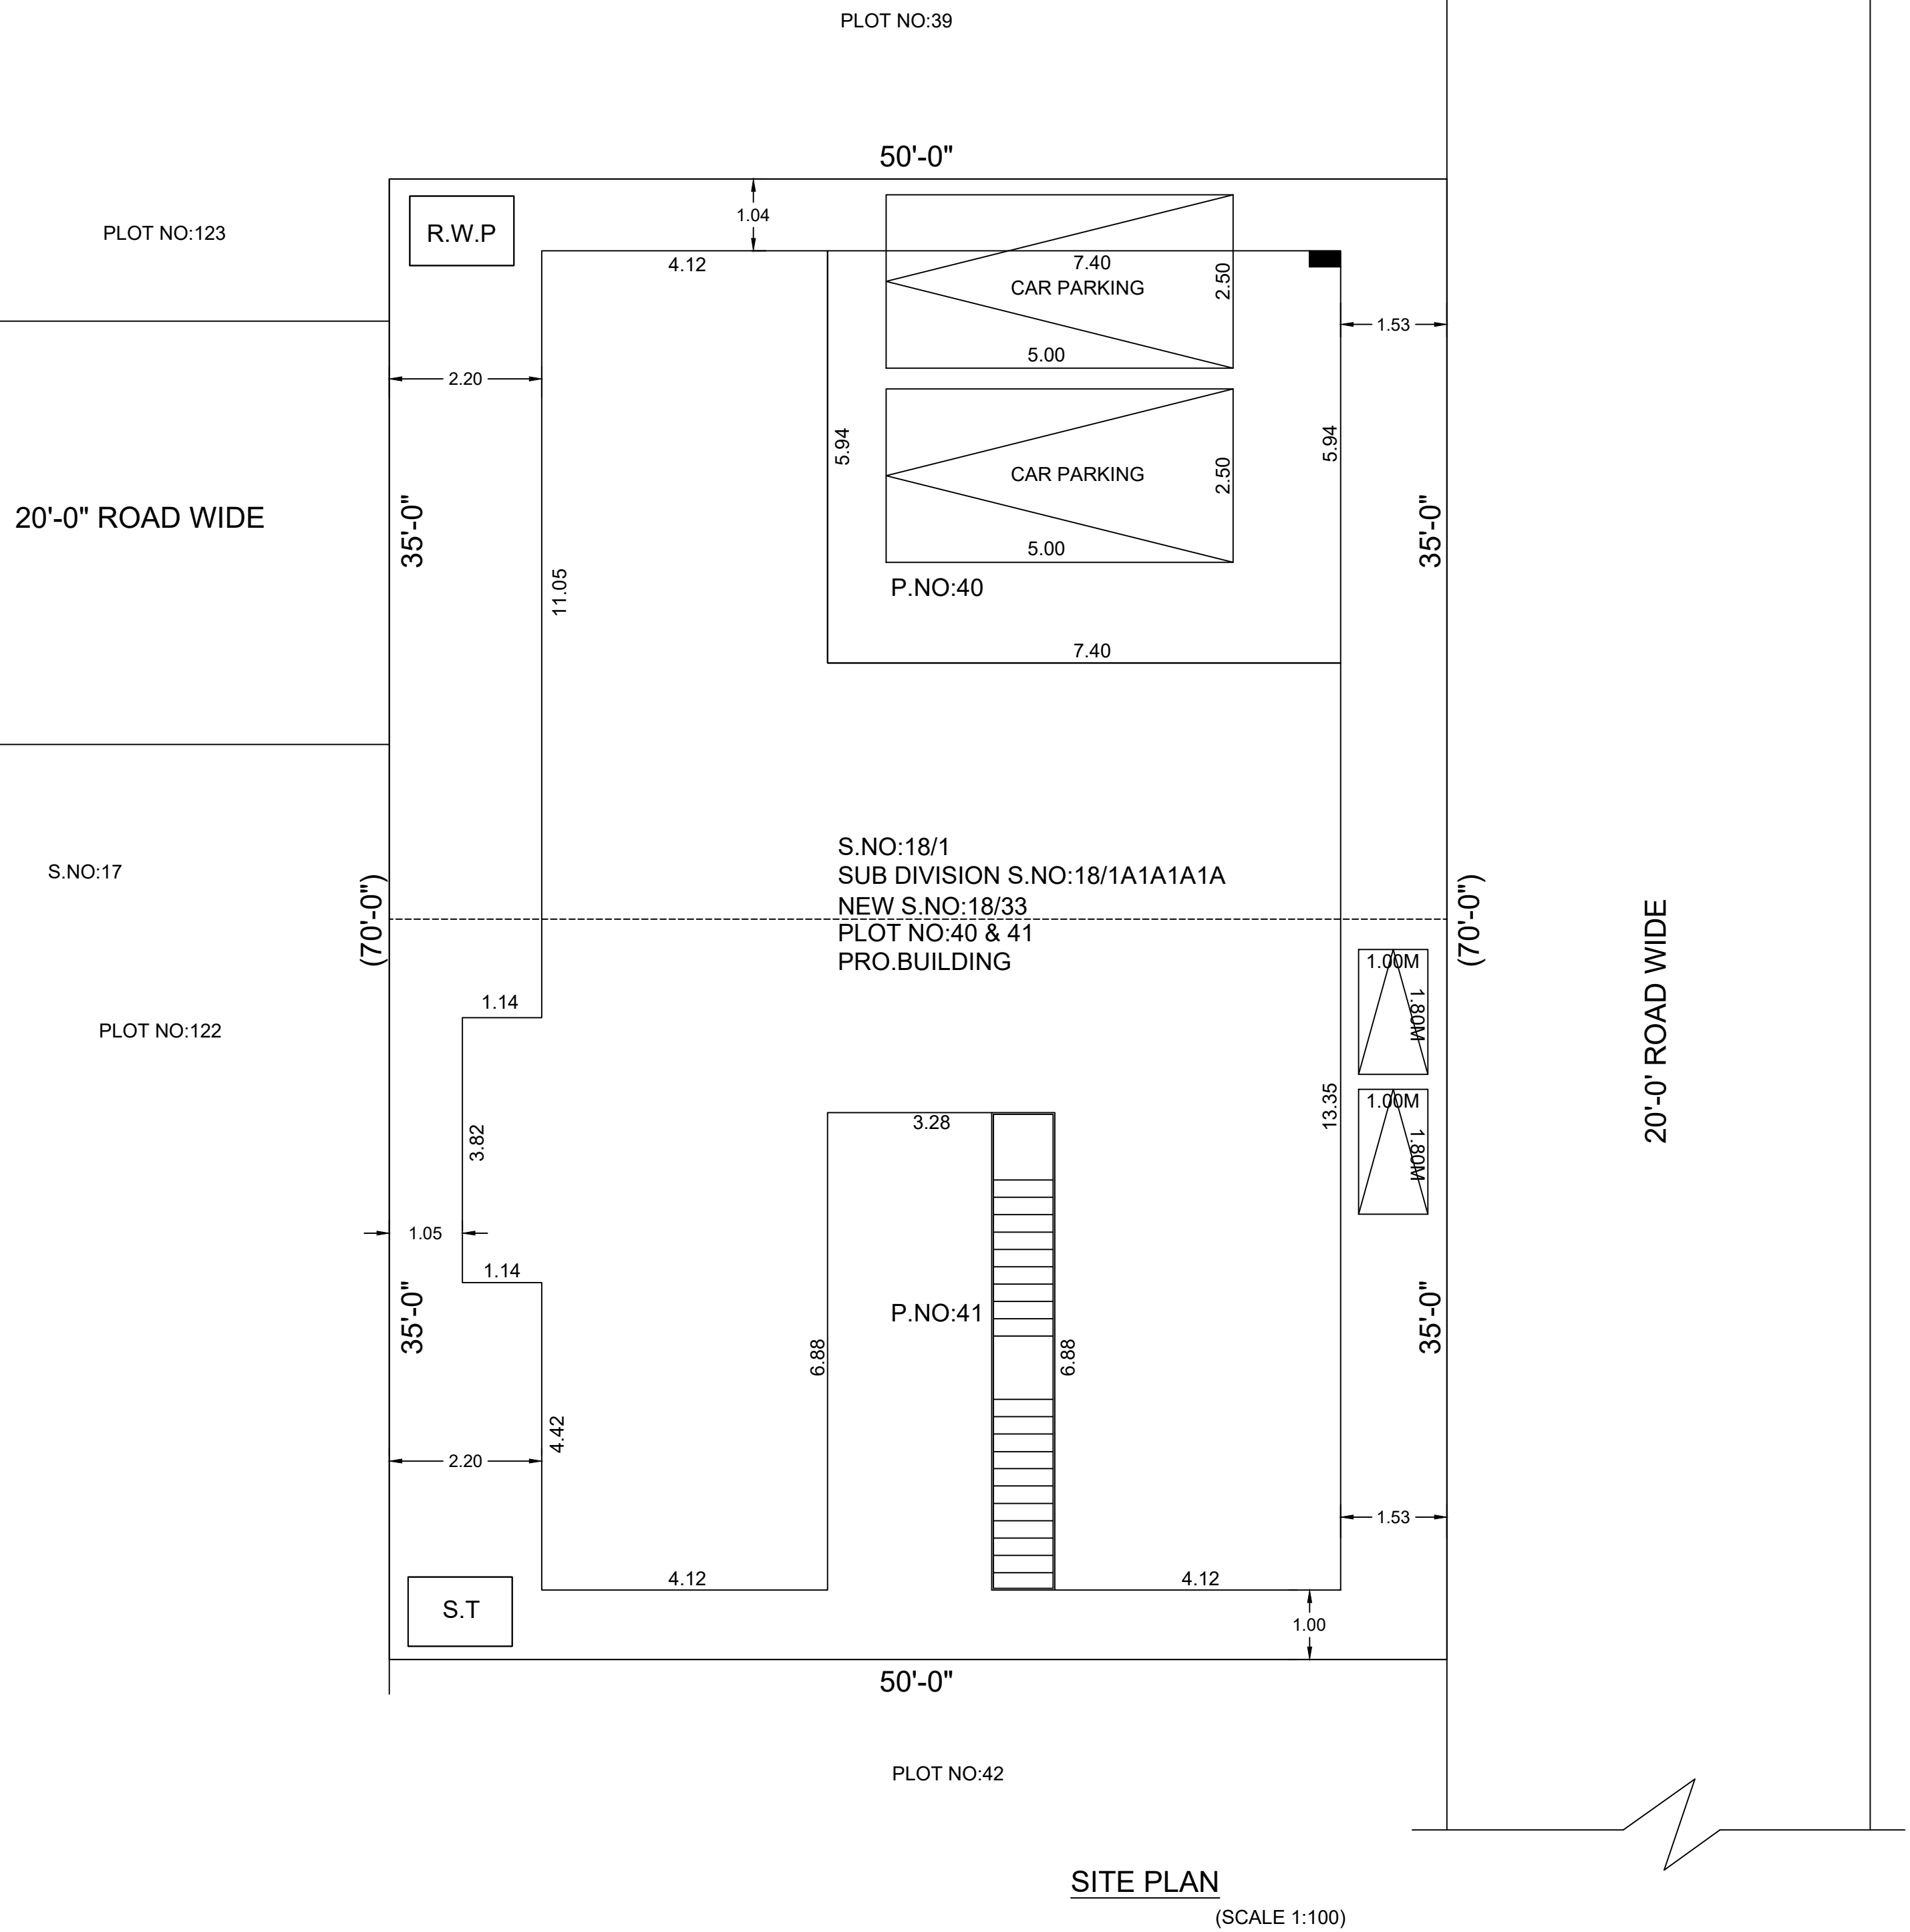
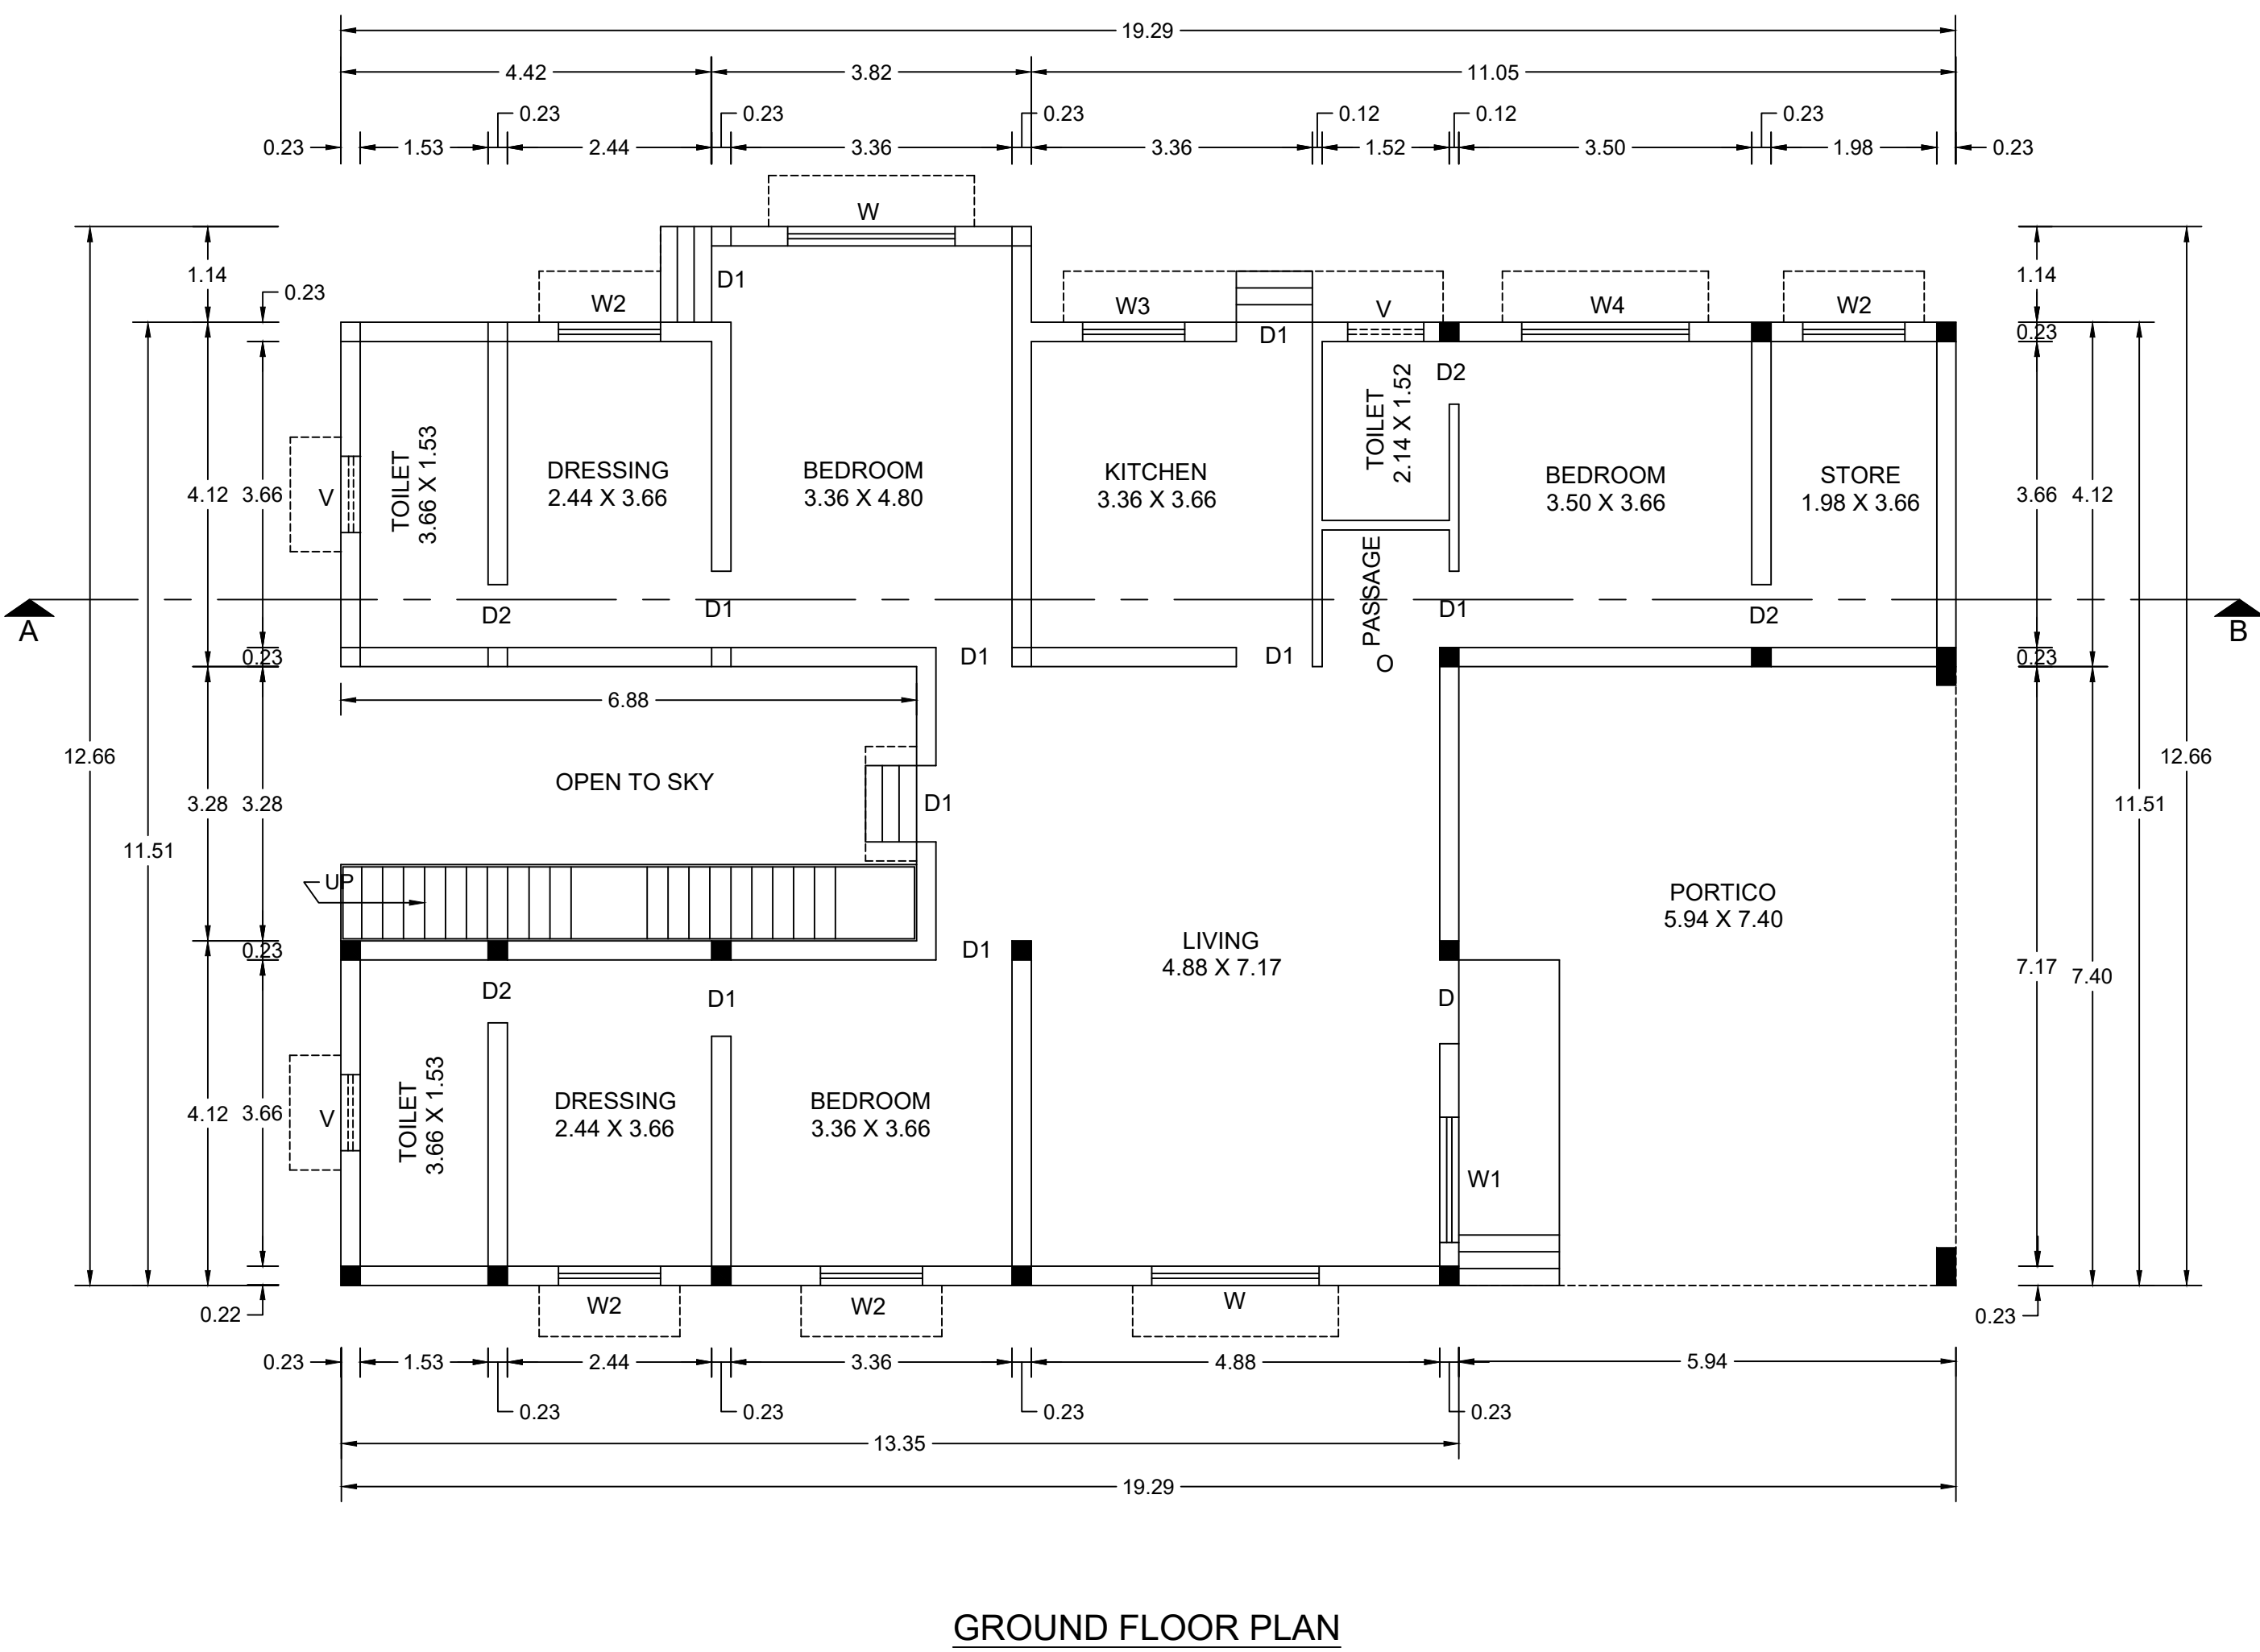


PLAN SHOWING THE PROPOSED CONSTRUCTION OF GROUND FLOOR DWELLING HOUSE IN PLOT NO:40 & 41, S.NO:18/1, SUB DIVISION.S.NO:18/1A1A1A1A, N.S.NO:18/33, AT CHIRST NAGAR NEW EXTENSION, REDDIARPATTI VILLAGE, REDDIARPATTI PANCHAYAT, PALAYAMKOTTAI TALUK, TIRUNELVELI DIST.

APPLICANT: Mr.K.SANTHA KUMAR

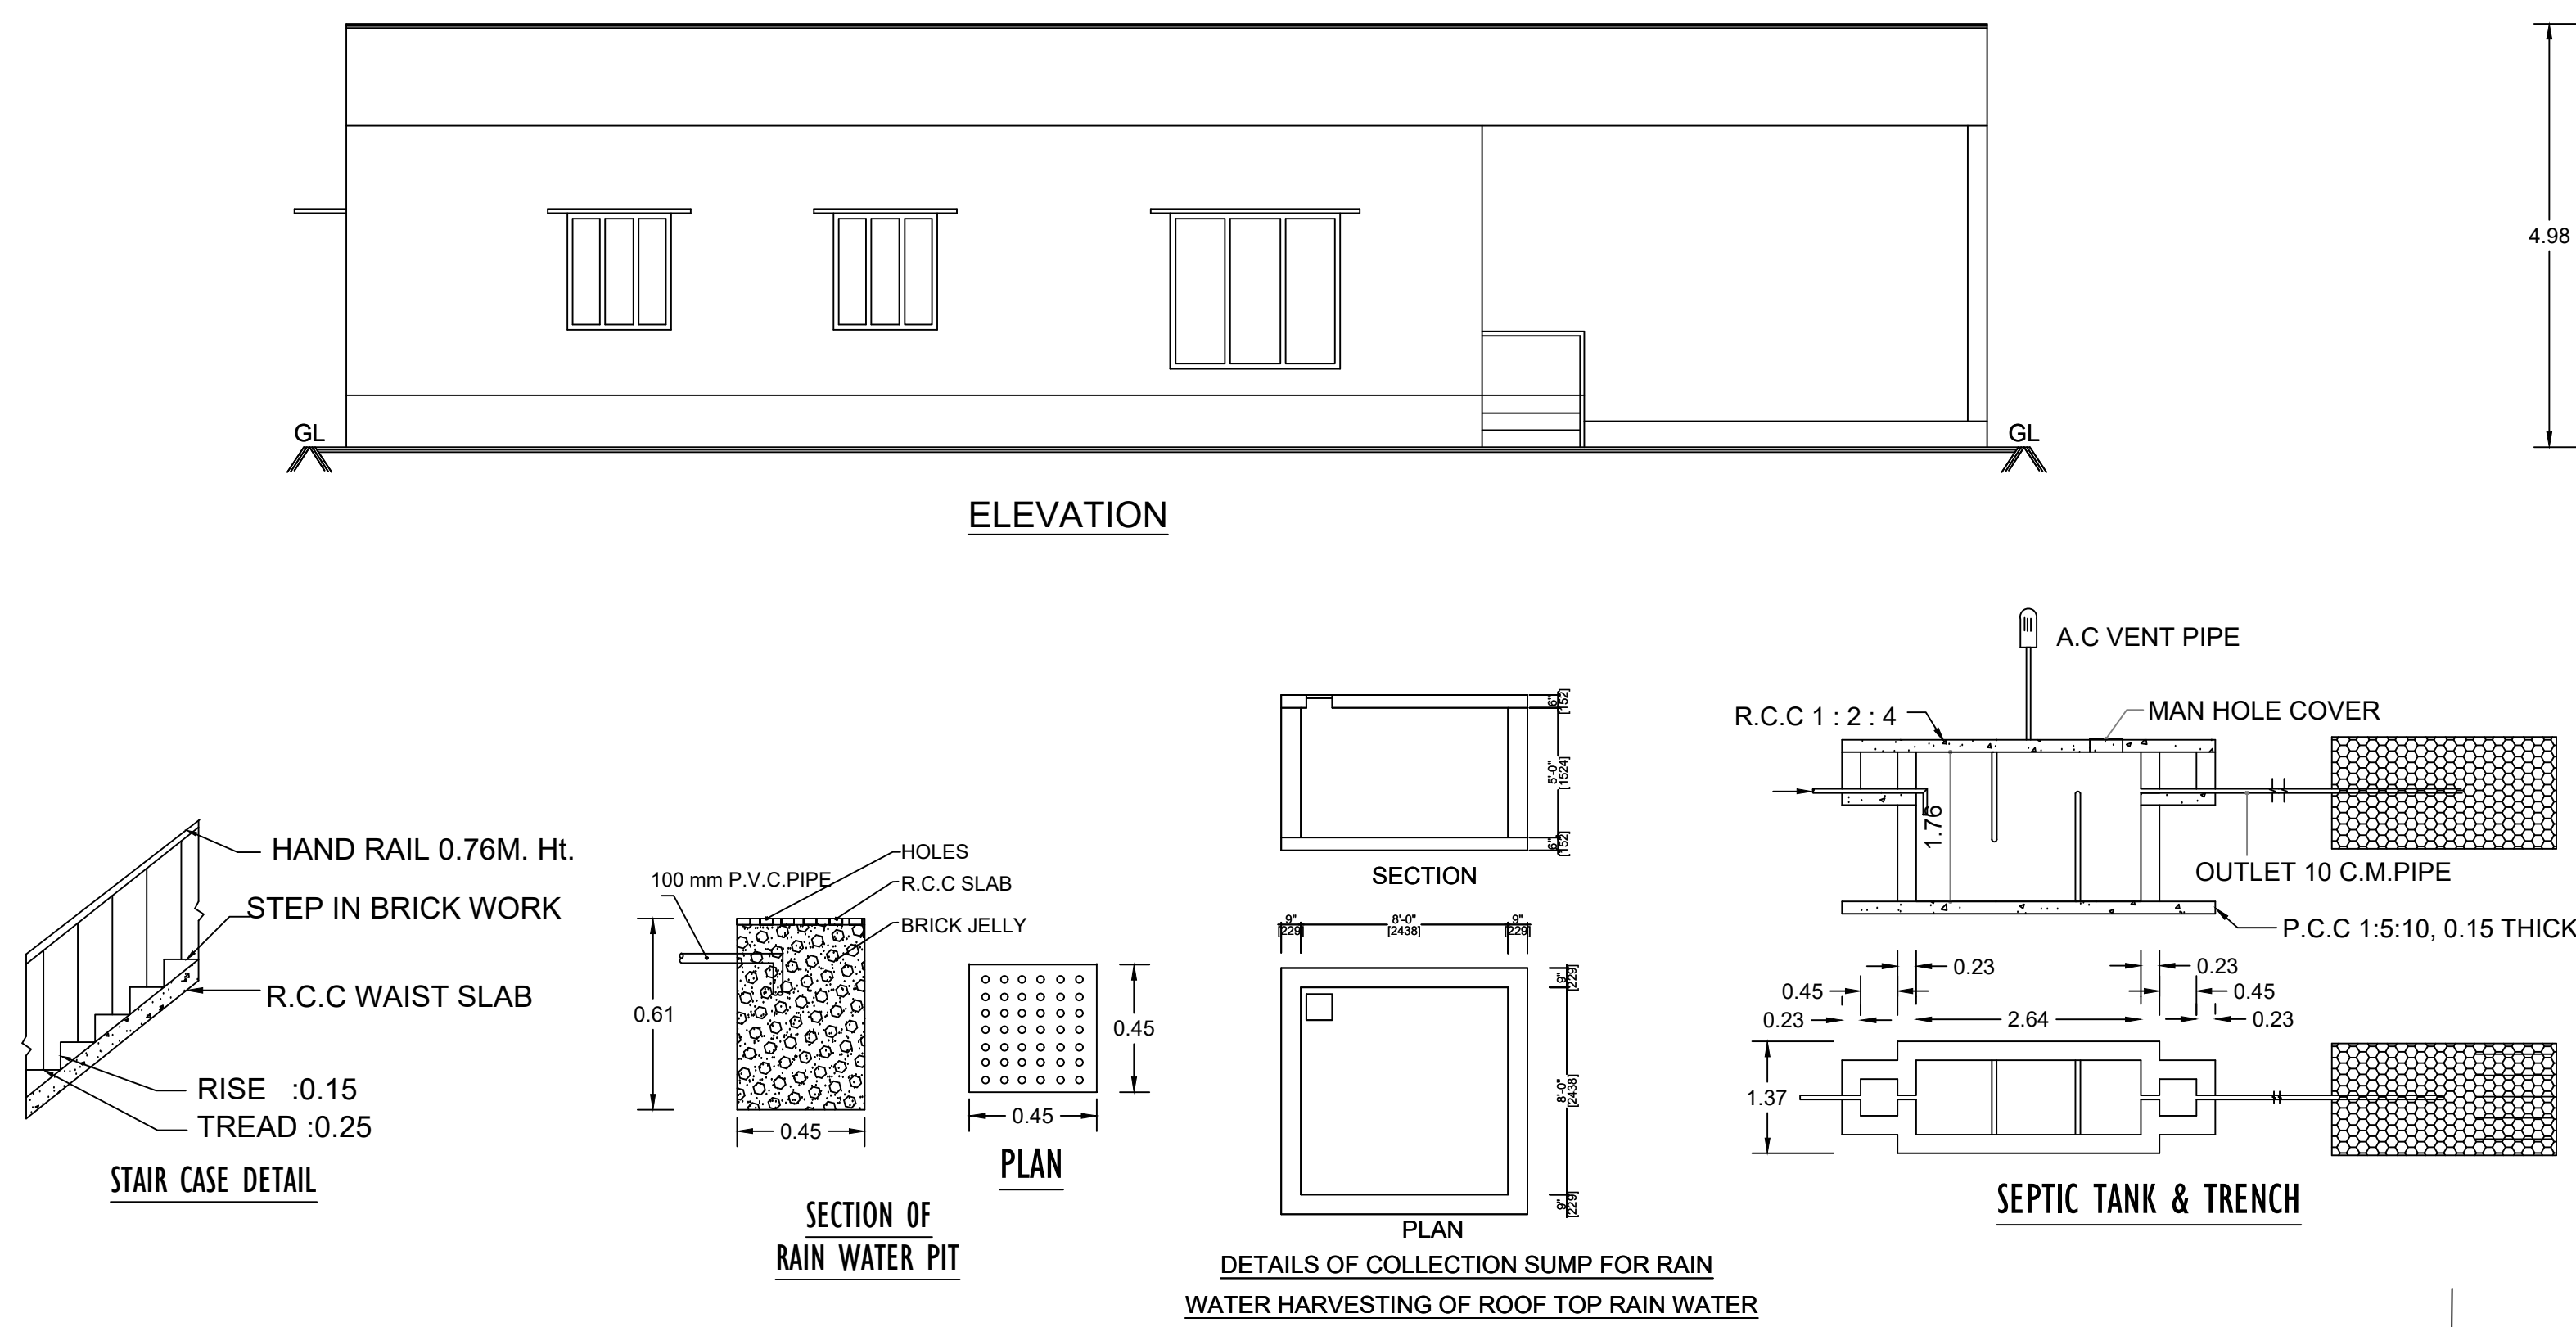

Parking Calculation

Required Parking Area
For Area Above 75Sq.mt = 1 Car Space (2.50m x 5.00m)
Next every 75Sq.mt = 1 Car Space (2.50m x 5.00m)
Total Plinth Area = 160.11Sq.mt
Required Parking = 2 Nos.
Available Parking Area
Available Parking = 2 Nos.

- NOTE :**
- RAIN WATER TO BE PROVIDED.
 - MIXED RESIDENTIAL ZONE.
 - DRINKING WATER TO BE PROVIDED AS PER CORPORATION NORMS.
 - MECHANICAL VENTILATION TO BE PROVIDED.
 - SCALE 1:100 & NOT TO SCALE.
 - EARTH QUAKE RESISTANCE PROVIDED AS PER G.O [MS] No. 341 - Dt. 03.11.04.

AREA DETAILS	SQ.FT	SQ.MT
SITE AREA	3500.00	325.16
PRO.G.F BLDG AREA	1723.42	160.11
PRO. PORTICO AREA	472.97	43.94
OPEN SPACE AREA	1303.61	121.11
ROAD/STREET		
TOTAL BLDG AREA	2196.39	204.05

SCHEDULE OF JOINERIES

D	Door	1.00 x 2.10
D1	Door	0.91 x 2.10
D1	Door	0.76 x 2.10
W	Window	2.00 x 1.83
W1	Window	1.50 x 1.37
W2	Window	1.22 x 1.37
W3	Window	1.22 x 1.37
W4	Window	2.00 x 1.37
V	Ventilator	0.91 x 0.61

FOR OFFICE USE

K.SANTHA KUMAR

APPLICANT

Er. S. VENKATESH, D.C.E., M.I.S.T.E.,
Reg. No. RE/Gr-III/146/L/S/2019/00108
NEW DESIGNS CONSTRUCTIONS,
Civil Engg. Consultant & Contractors,
16/1, South Mutharamman Kovil Street,
Palayamkottai - 627 002
Cell : 9443583192.

ER.S.VENKATESH,
NEW DESIGNS CONSTRUCTIONS,
PALAYAMKOTTAI.
Cell no: 94435-83192 **ENGINEER**

