
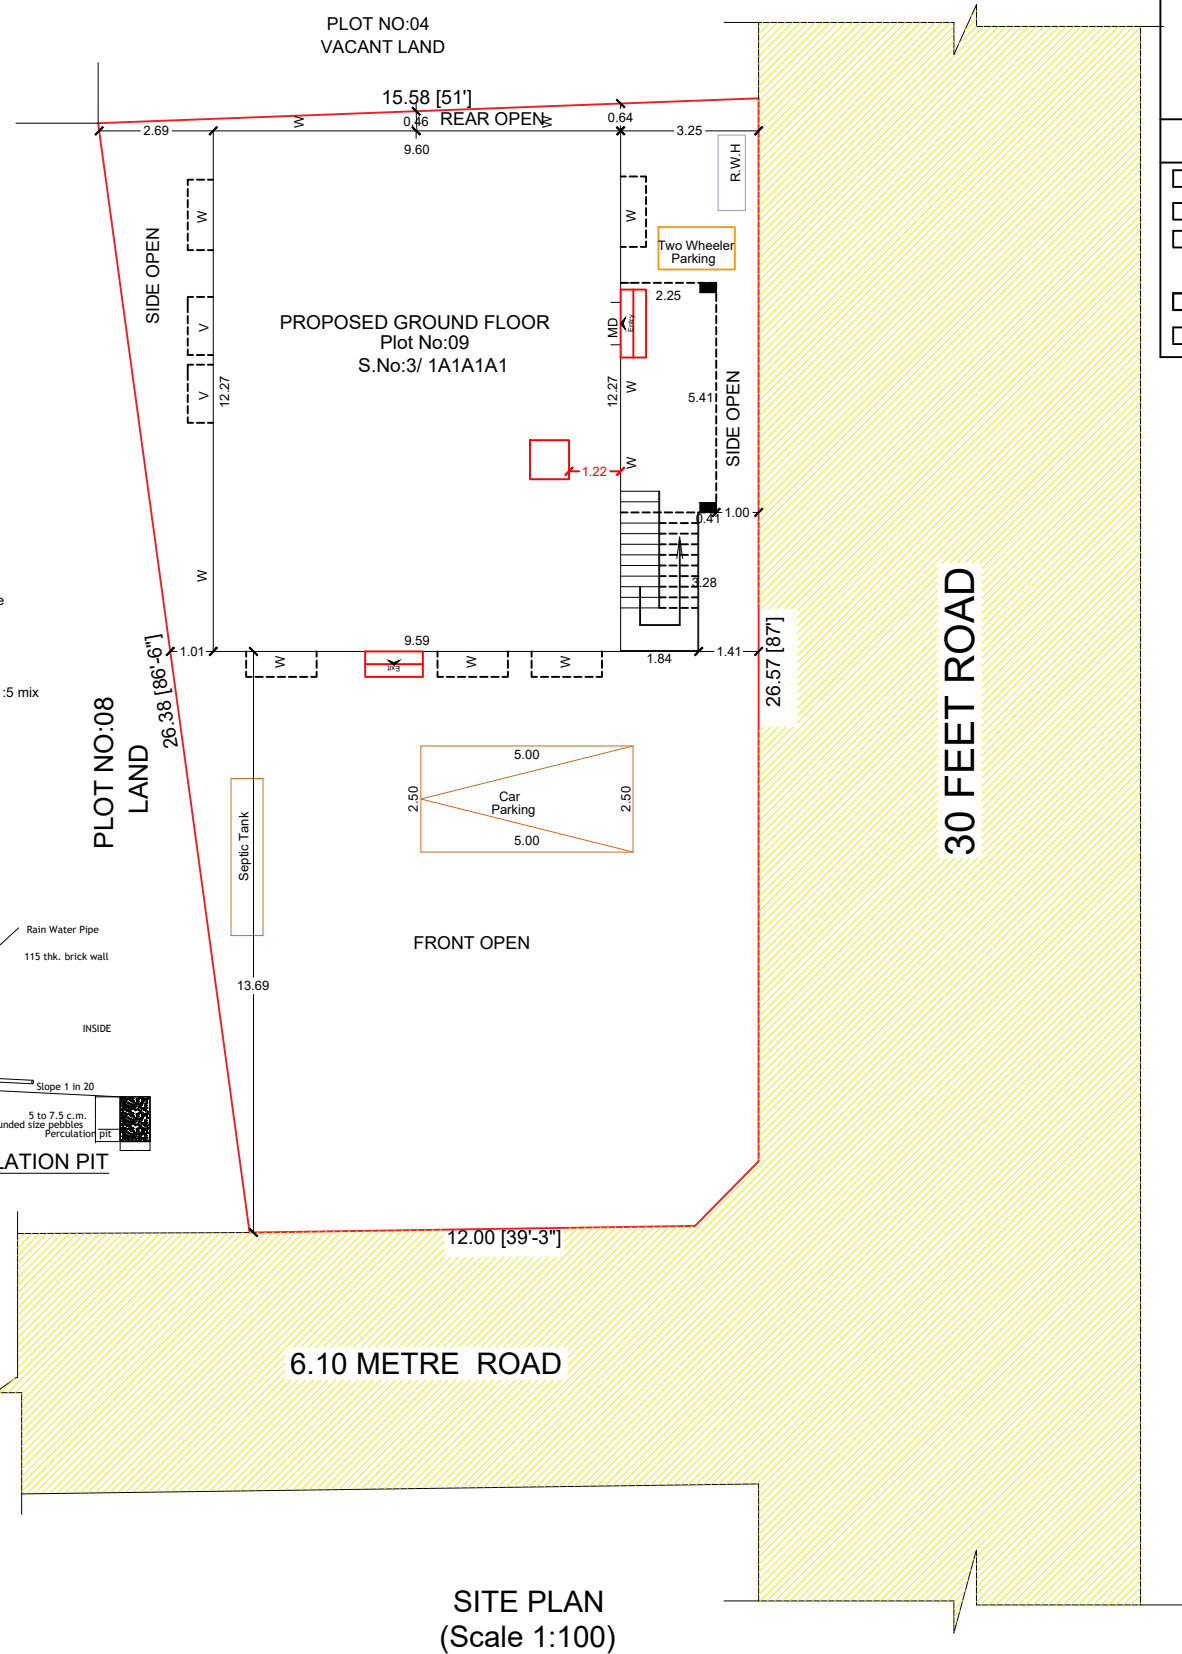
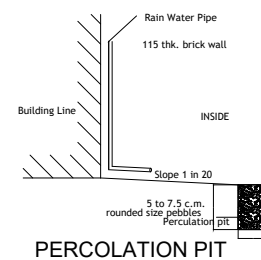
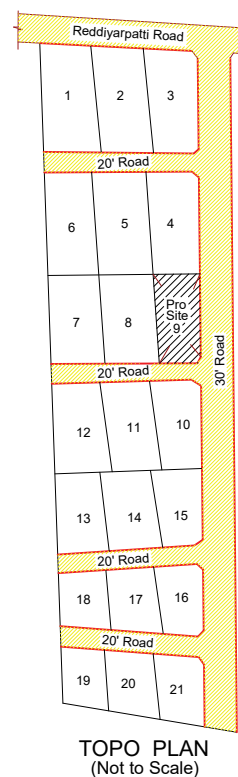
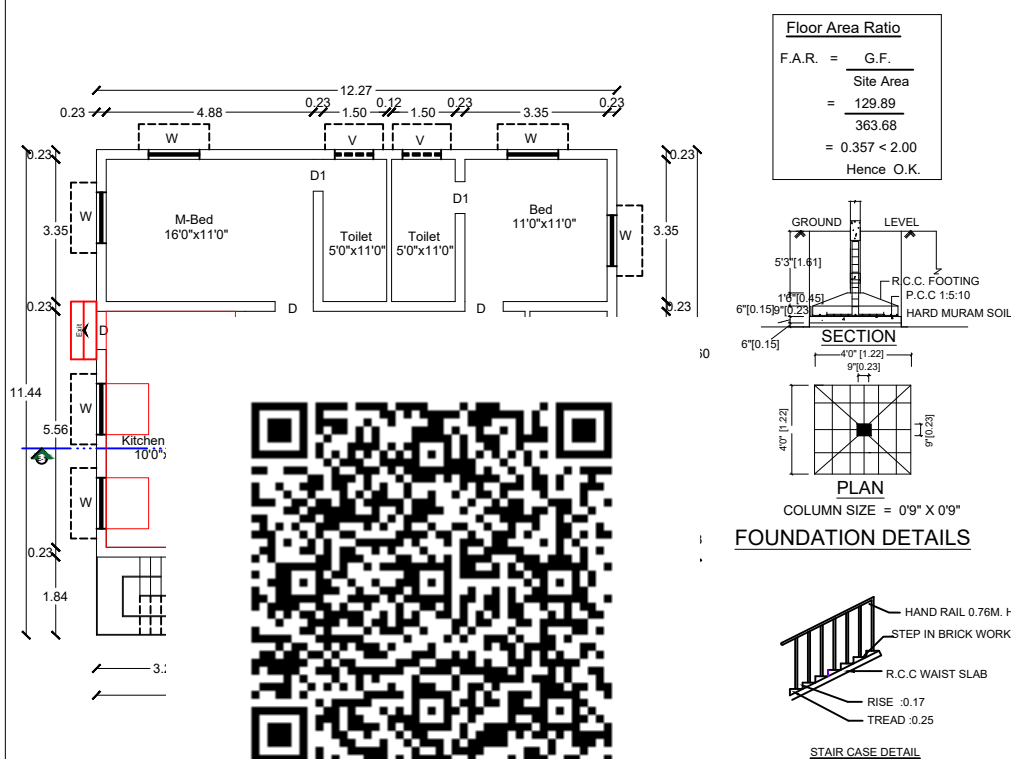
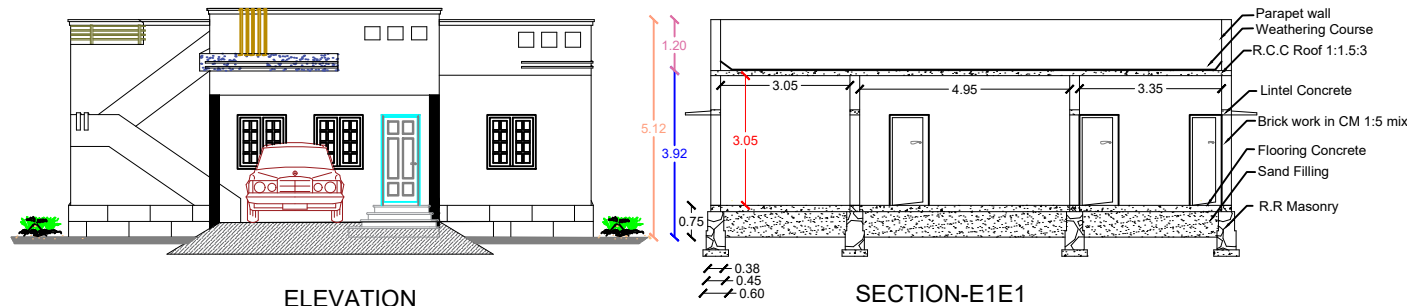


PLAN SHOWING THE PROPOSED CONSTRUCTION OF DWELLING HOUSE IN GROUND FLOOR, AT OLD S.NO:3/1A1A1A1, NEW SUBDIVISION S.NO:3/35, PLOT NO:9, PATTANAMANGALAM NO:5925, A.S.S. NAGAR, REDDIYARPATTI VILLAGE AND PANCHAYAT, PALAYAMKOTTAI PANCHAYAT UNION, TIRUNELVELI DISTRICT.

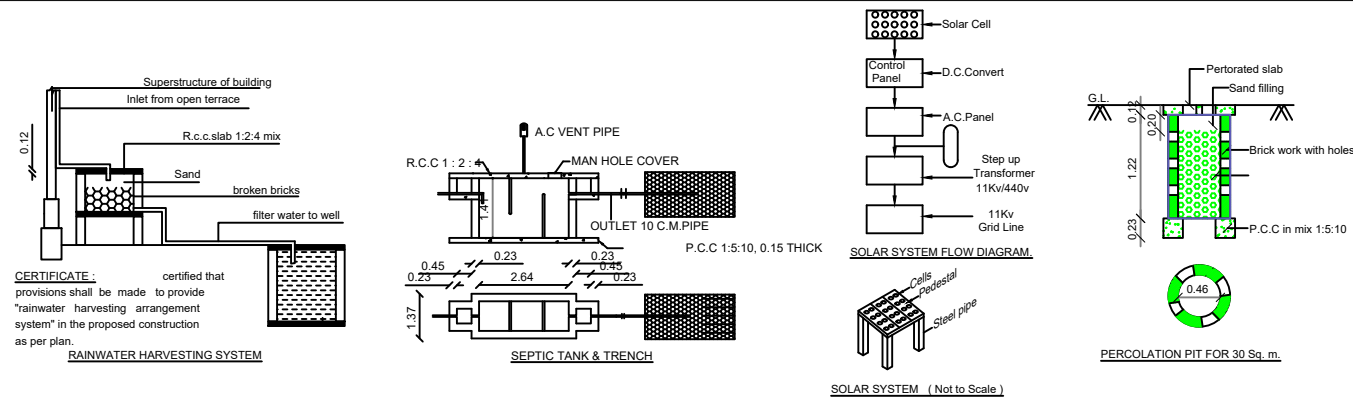

NAME OF THE OWNER

S.ANTO NAVIS

AREA STATEMENT		SQMT	SQFT
☐	SITE AREA (As per Documents)	363.68	3914.60
☐	PRO-GROUND FLOOR AREA	129.89	1398.12
☐	PRO-STAIR CASE AREA	6.03	64.91
TOTAL AREA		135.92	1463.03
☐	OPEN AREA	227.76	2451.57
☐	EXG ROAD / STREET		

<u>SCHEDULE OF JOINERIES</u>		
MD	MAIN DOOR	1.00 x 2.10
D1	DOOR	0.91 x 2.10
D2	DOOR	0.75 x 2.10
O	OPENING	0.91 x 2.10
FW	WINDOW	0.85 x 2.10
W	WINDOW	1.22 x 1.37
V	VENTILATOR	0.91 x 0.61

AREA DETAILS				
S.NO	As per Doc. SQ.MT	T.S.L.R Area SQ.MT	As on Ground SQ.MT	Super Imposed Plot Area sq.mt
3/35	363.68	*****	363.68	363.68

AREA TAKEN BY CONSIDERATION AS PER SUPER
IMPOSED AREA in 363.68 SQ.MT

All Dimension Are in "METRE"
Scale 1:100

Parking Area Calculation

[The number of car/two wheeler parking spaces required shall be calculated for 75% of the total plinth area in the buildings]

Required Parking :

1 st 149.99 Sq.mt. = 1 Car (12.50 Sq.mt.)
 Next 75.00 Sq.mt. = 1 Car (12.50 Sq.mt.)
 1 Car Space = (2.50 m X 5.00 m)
 = 12.50 Sq.mt.

PRO. G.F. AREA	=	129.89 Sq.mt.
Total Required Parking	=	129.89 sq.mt.
Total Required Parking	=	1 Car Space

[Signature]

S.ANTO NAVIS

APPLICANT


E. RAJKUMAR, M.E., (Stru)
Registered Engineer
RE/Gr-I/TVLD/01/2024
TNV/PROF/37/2022
15/6, Sivan West Car Street
Palayamkottai, Tirunelveli.
Mobile: 9865405955

REGISTERED ENGINEER

E.Rajkumar M.E, LL.B
98-65-40-59-55

PR - 24 Y - 2024
25/ (Plan Only)

Raj Designer & Builder.
Planning/Construction/Consultant
Structural/3D-Modeling