


PLAN SHOWING THE PROPOSED CONSTRUCTION OF R.C.C HOUSE IN SY.NO:30/35,AT ALAGANERI VILLAGE,ADANGARKULAM PA OF VALLILOOR UNION.

NAME OF THE APPLICANT : Mr.ARUMUGAM S/O.Mr.MASANAM

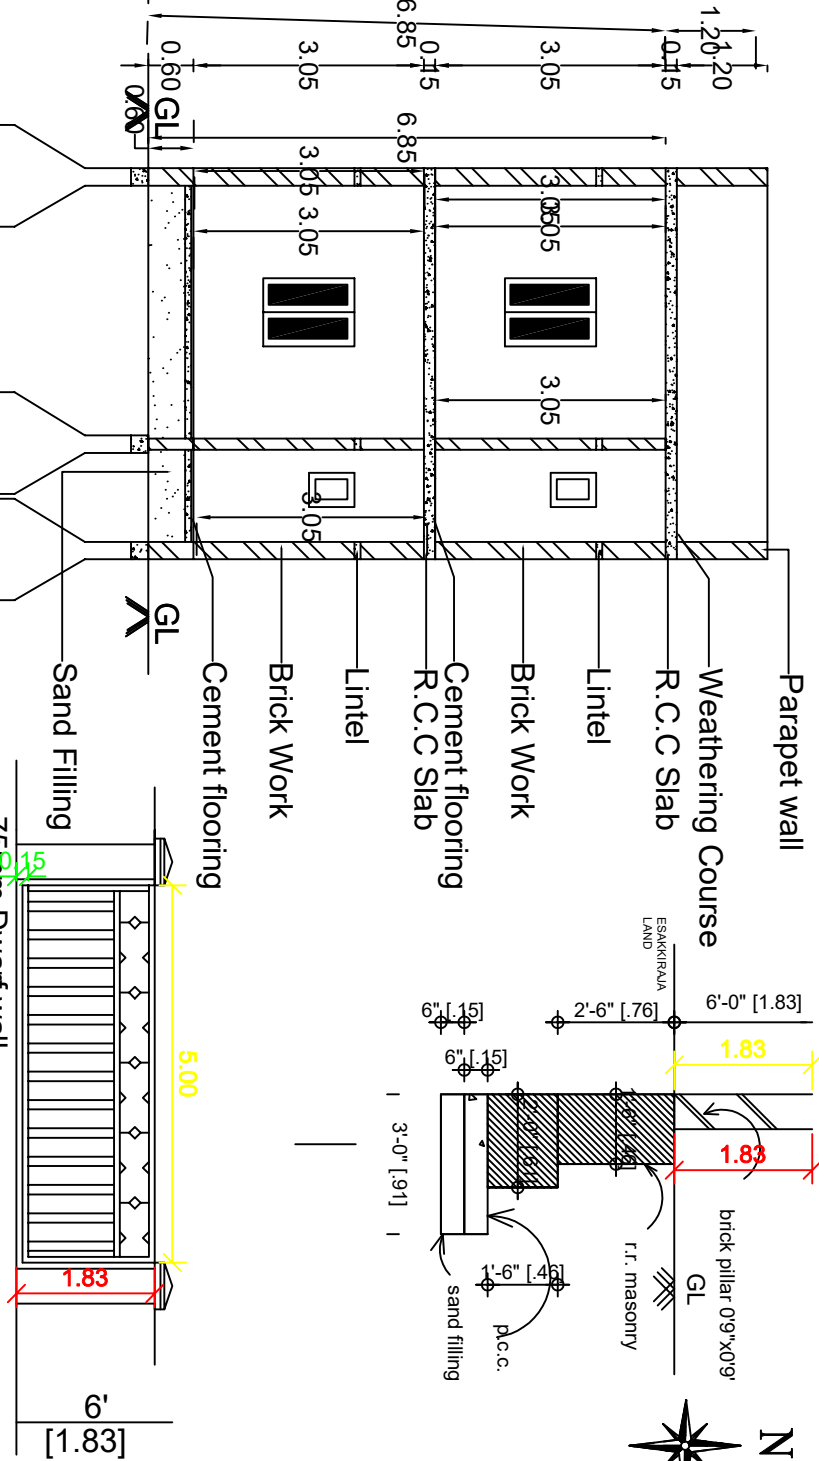



JOINERY			
W3	Window 4.49 X 1.22	W2	Window 2.98 X 1.22
D	DOOR 1.22 X 2.10	V1	Ventilator 2.33 X 0.61
D2	DOOR 0.76 X 2.10	V	Ventilator 0.91 X 0.61
AREA DETAILS		SQ.M	SQ.FT
SITE AREA		67.0	810.00
PRO. GROUND FLOOR		46.54	671.10
PRO. FIRST FLOOR		26.84	147.63
OPEN SPACE		12.90	138.9
ROAD			
RAIN WATER COLLECTING TANK IS TO BE PROVIDED waste water to be garden ALL DIMENSION ARE IN METRE SCALE 1:100			

DETAILS OF COLLECTION SUMP FOR RAIN WATER HARVESTING OF ROOF TOP RAIN WATER

RWH_CAPACITY_L=5000L TRS

R.C.C 75mm Dwarf wall 1:1.5:3

SECTION ON/AB:

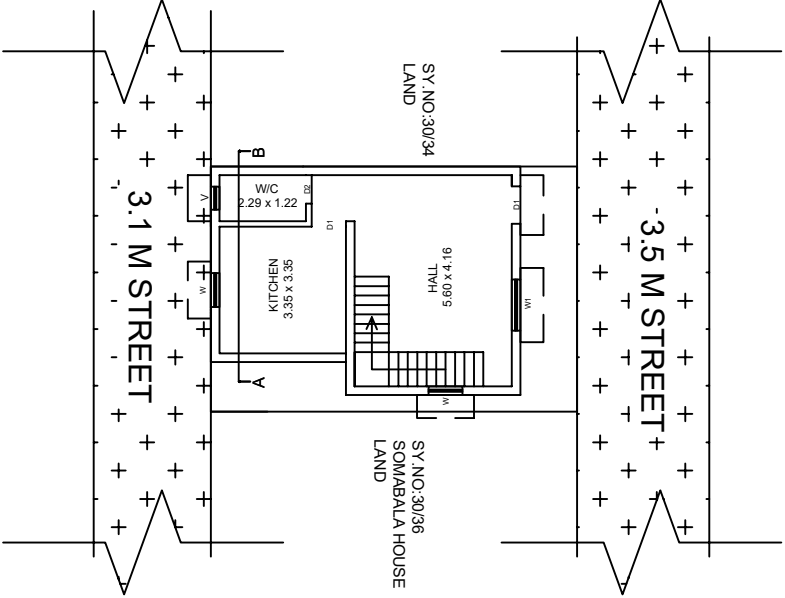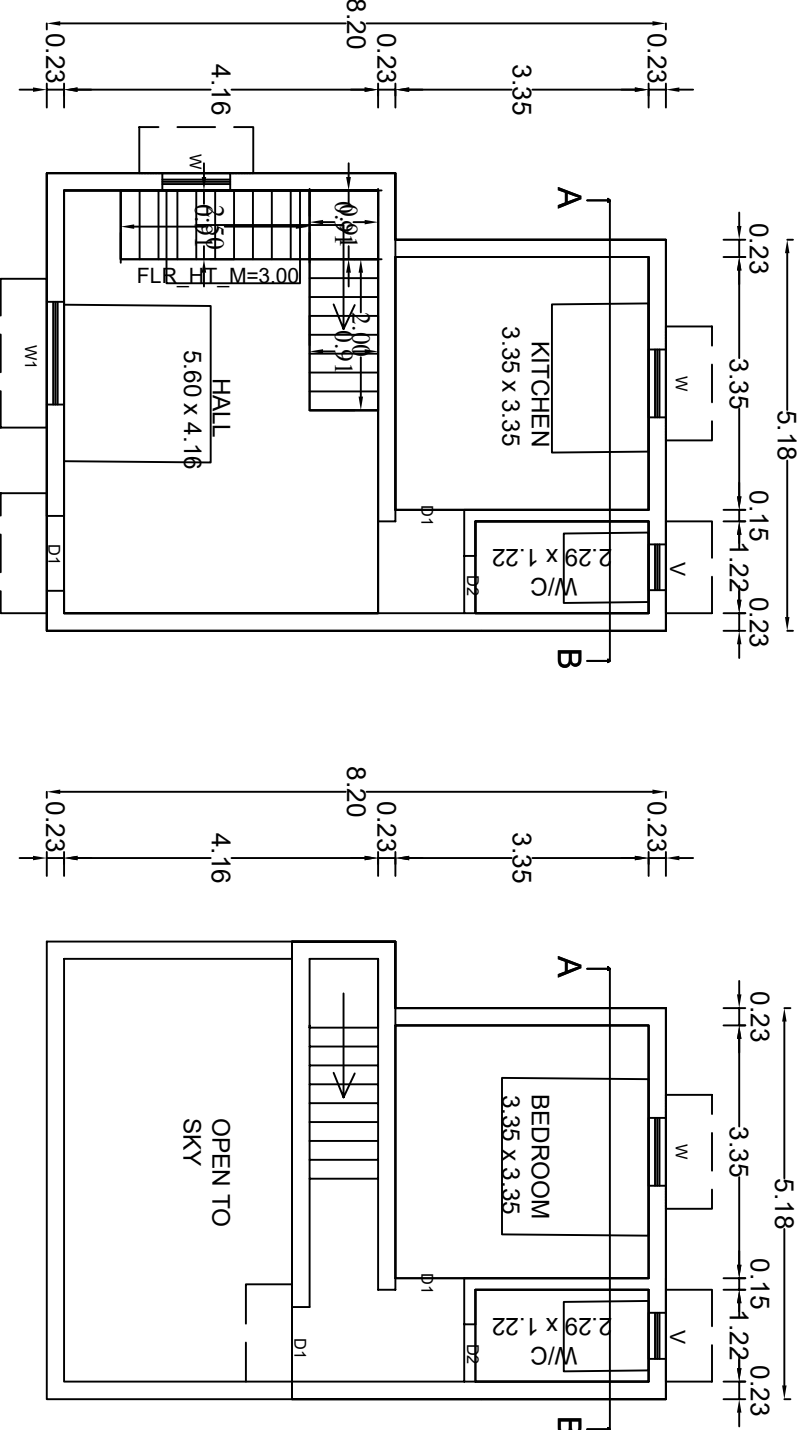

G.P.S:8.238799,77.610187

APPLICANT

District Panel En
Registered Engine
Registered Engineer
POTHILAI
260/1, Rajiv Naga
Cell: 72000

ENGINEER

PLAN NO 1304
POTHILAI
Near P. Chinnai, Tisaiyavillai.
Cell No. 90254 38288 , 99524 69037

