
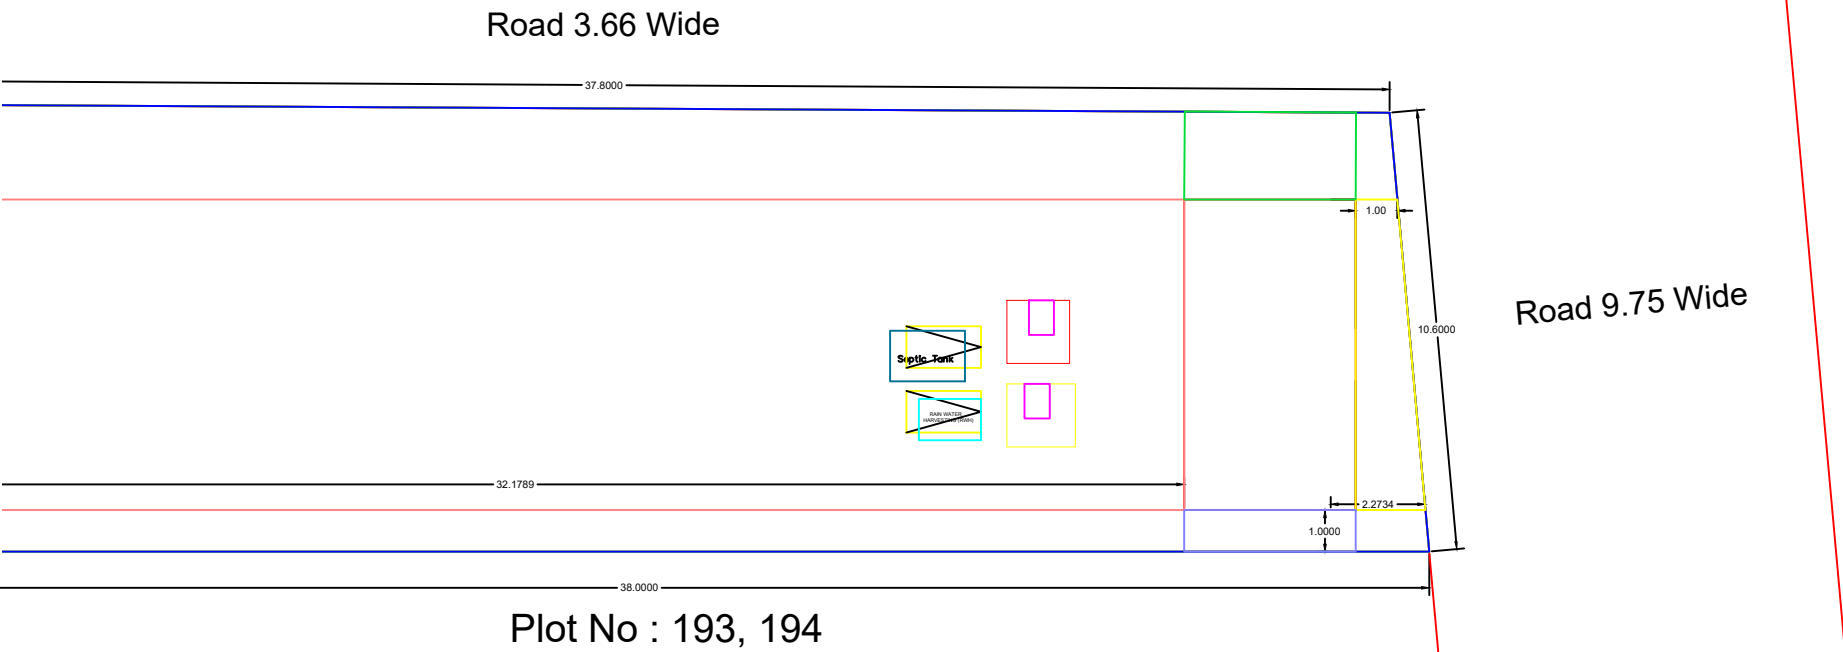
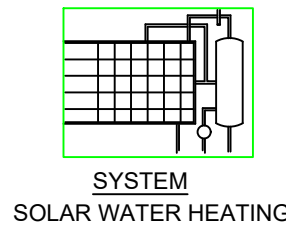
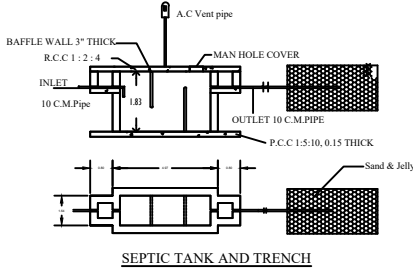
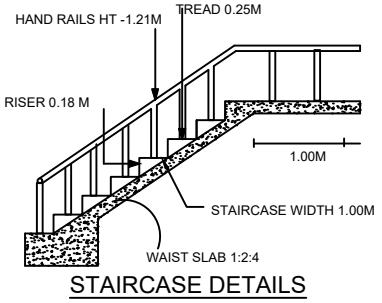
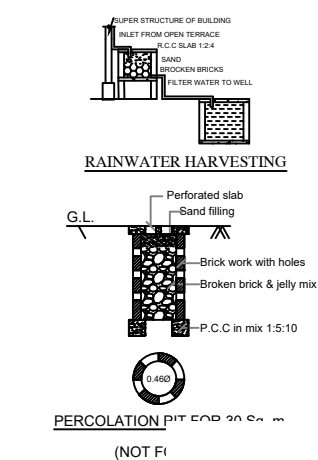
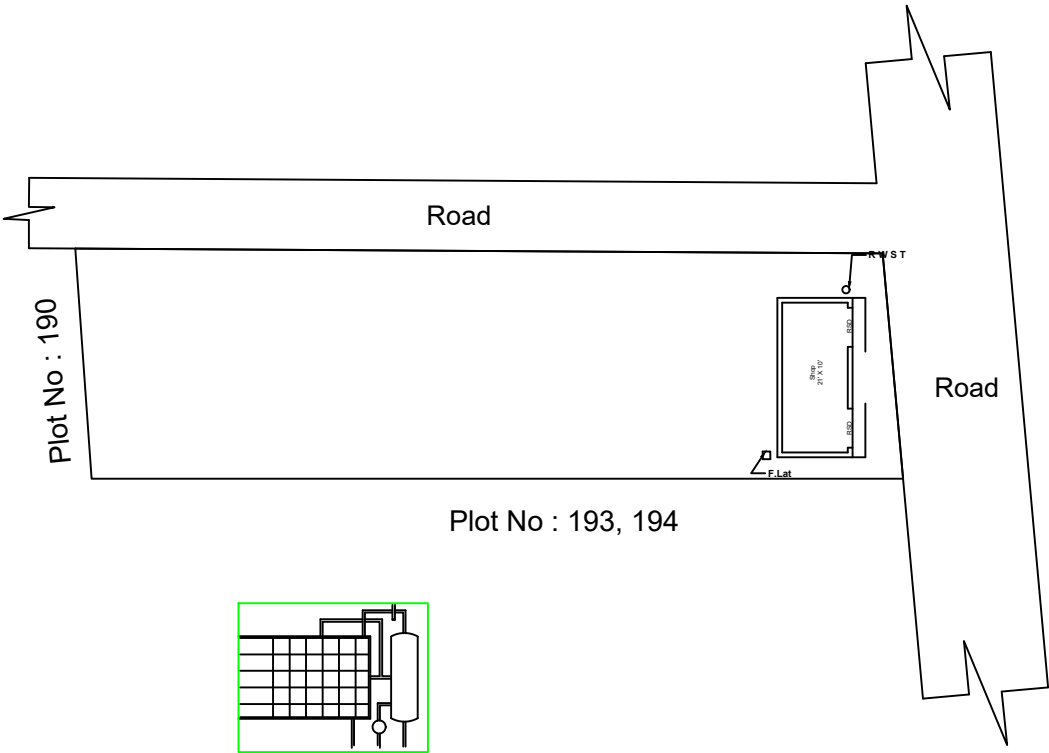
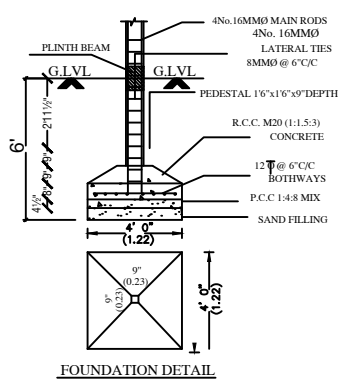
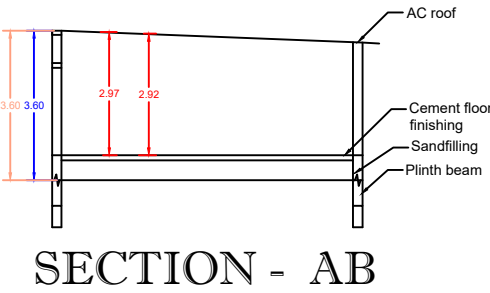


PLAN SHOWING THE PROPOSED CONSTRUCTION OF A.C SHEET ROOF COMMERCIAL BUILDING, IN SY NO : 600/50, WARD NO : , MUTHUMOTHANMOZHI VILLAGE, AANAIGUDI VILLAGE PANCHAYT, RADHAPURAM UNION AND TISAIYANVILAI TALUK.

NAME OF THE APPLICANT:- MR :- P.SIMON SOLOMON. S/O.PERNBARAJ.
:- MRS :- S.DALSI SUGANTHI. W/O.P.SIMON SOLOMON.

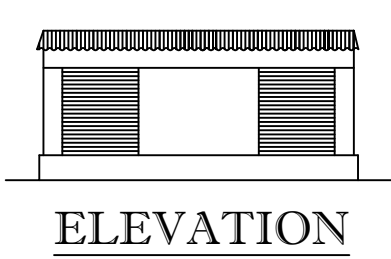

REFERENCE			
AREA OF CALCULATION		SQ.FT	SQ.M
	SITE AREA	4354	404.50
	PRO.GROUND FLOOR	283	26.33
	TOTAL AREA	283	26.33
	ROAD	-	-

PERCENTAGE OF SITE COVERAGE - 7%
FSI = $\frac{\text{TOTAL BUILD UP AREA}}{\text{SITE AREA}} = 0.07$

JOINERY DETAILS		
REFERENCE	IN FEET	IN METER
MD - MAIN DOOR	3'0\"X7'0"	0.91X2.13
D - DOOR	3'0\"X7'0"	0.91X2.13
D1 - DOOR	2'6\"X7'0"	0.78X2.13
W - WINDOW	3'0\"X4'0"	0.91X1.22
V - VENTILATOR	3'0\"X2'0"	0.91X0.61

APPLICANT :

Er.R.MARI PRABAHARAN.D.CIVIL Eng.,
(LICENSED BUILDING SURVEYOR & CONSULTING CIVIL ENGINEER)
Registered Construction Engineer
Registered Valuer
MP ARCHITECTURE & 3D DESIGNS
55F,GANDHIJI ROAD,
TISAIYANVILAI - 627 657.
Mobile No: 8754270247, 6374281928

ENGINEER :

OFFICE USE :