
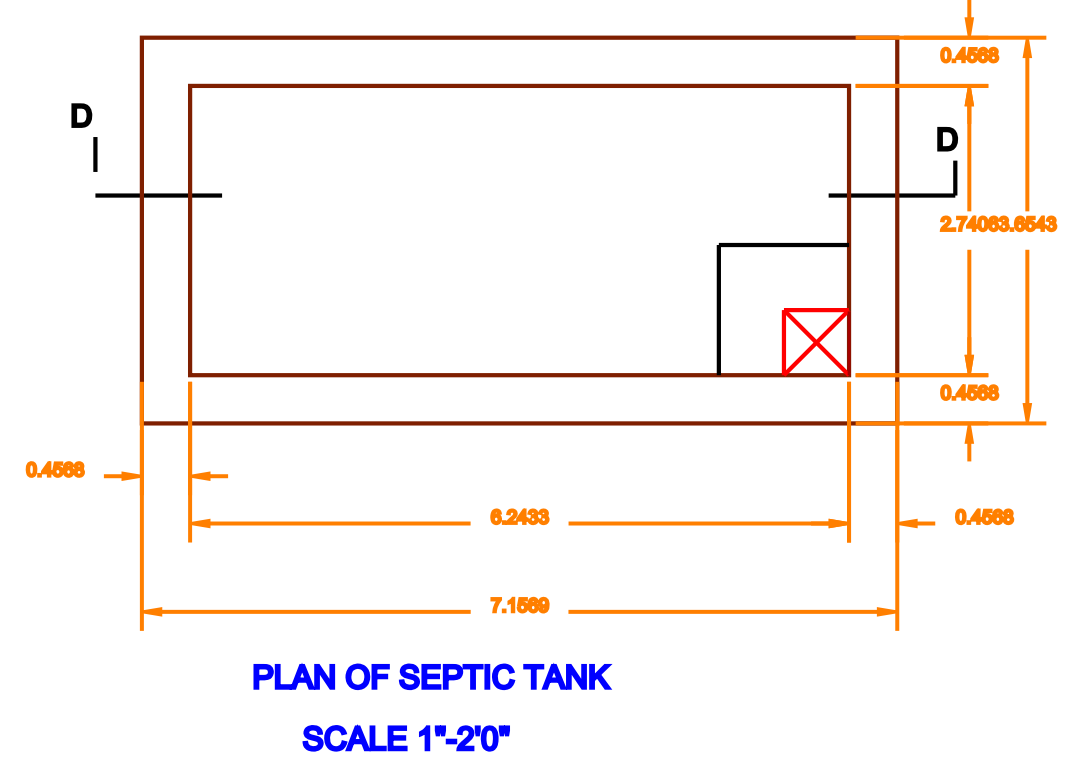
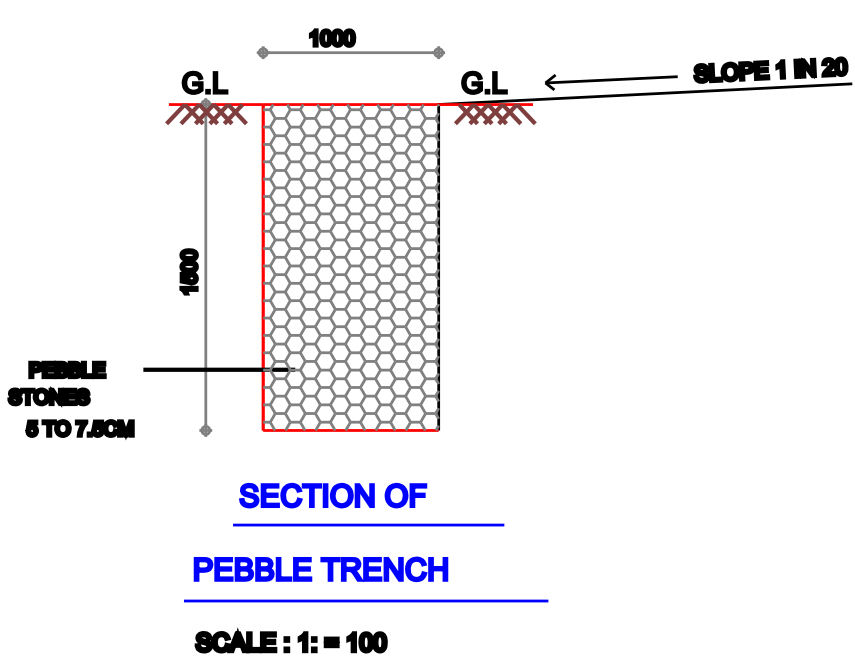
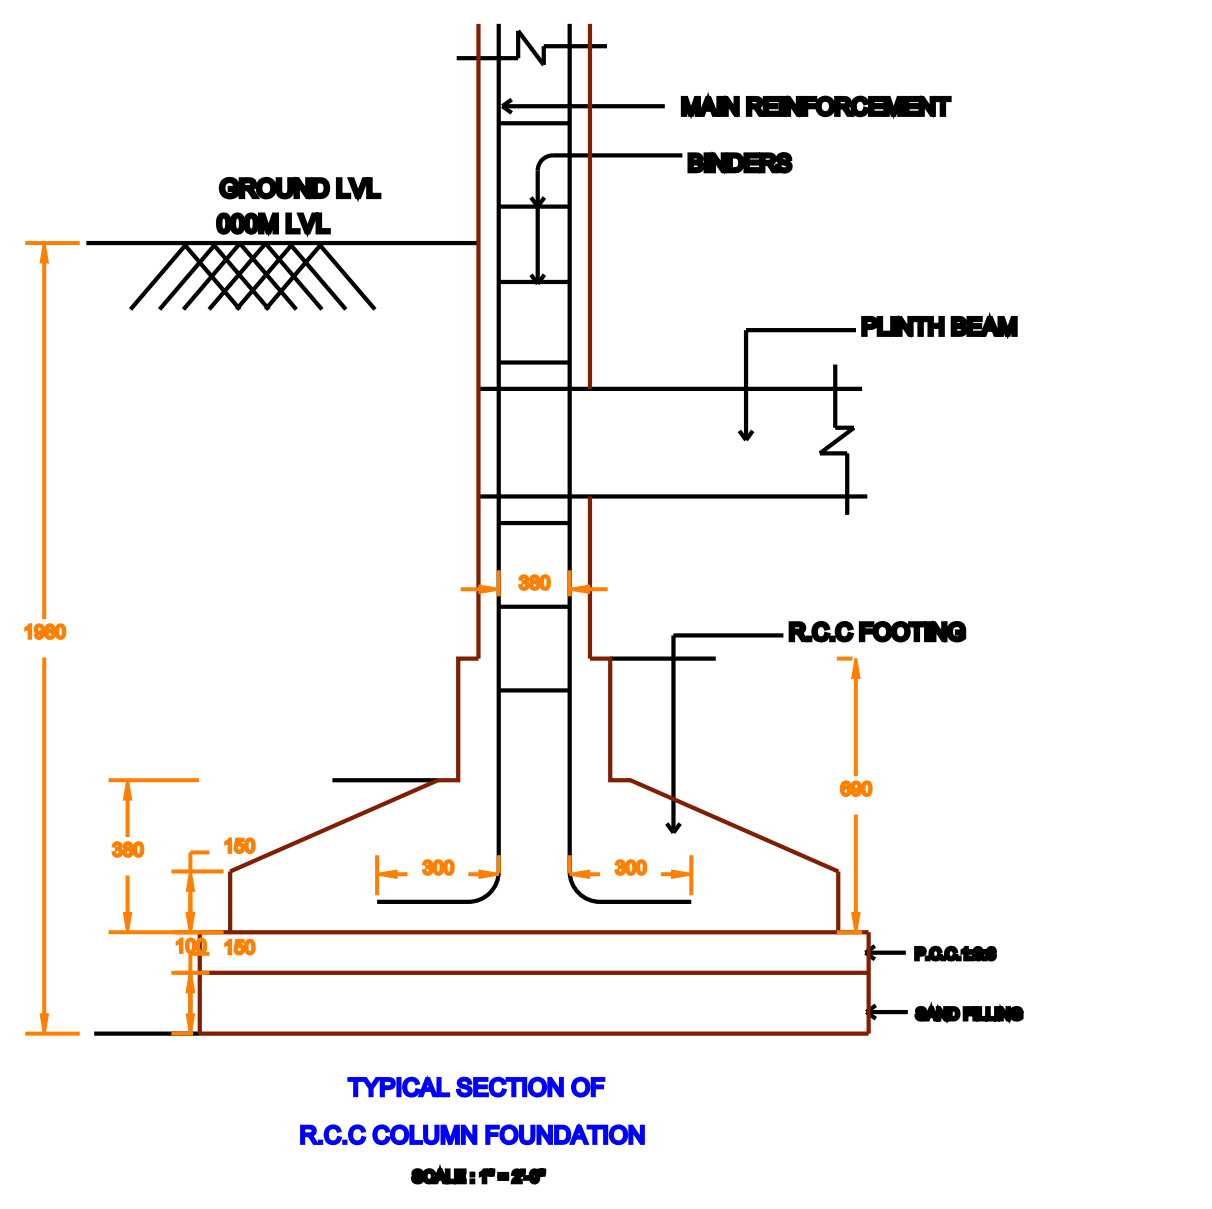
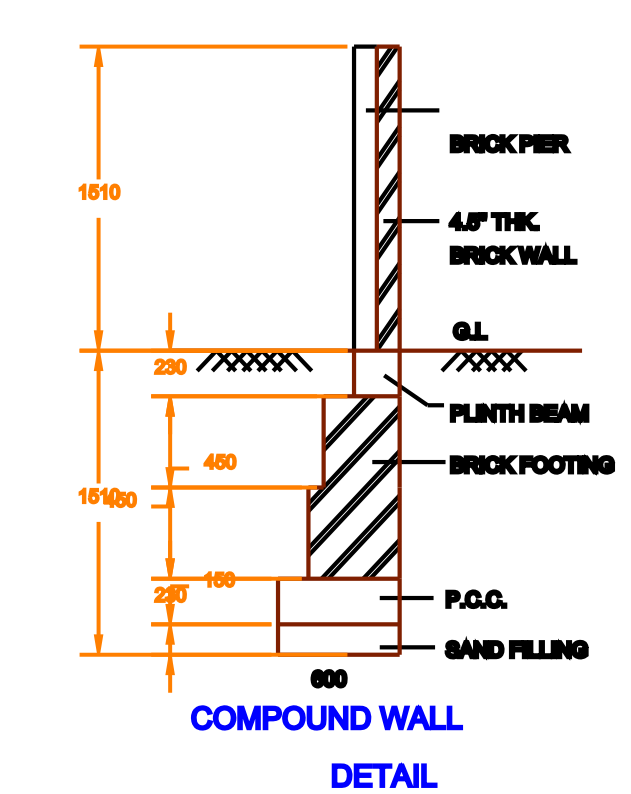
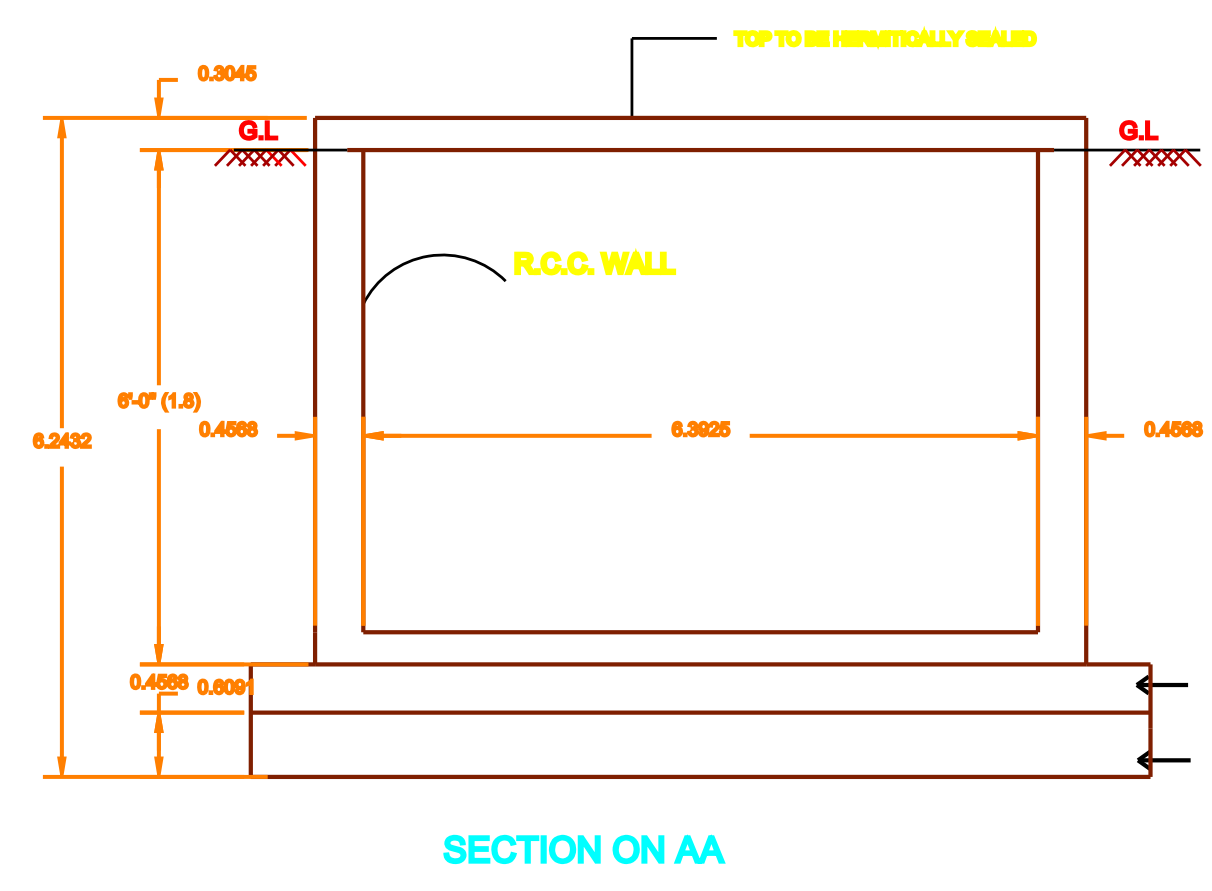
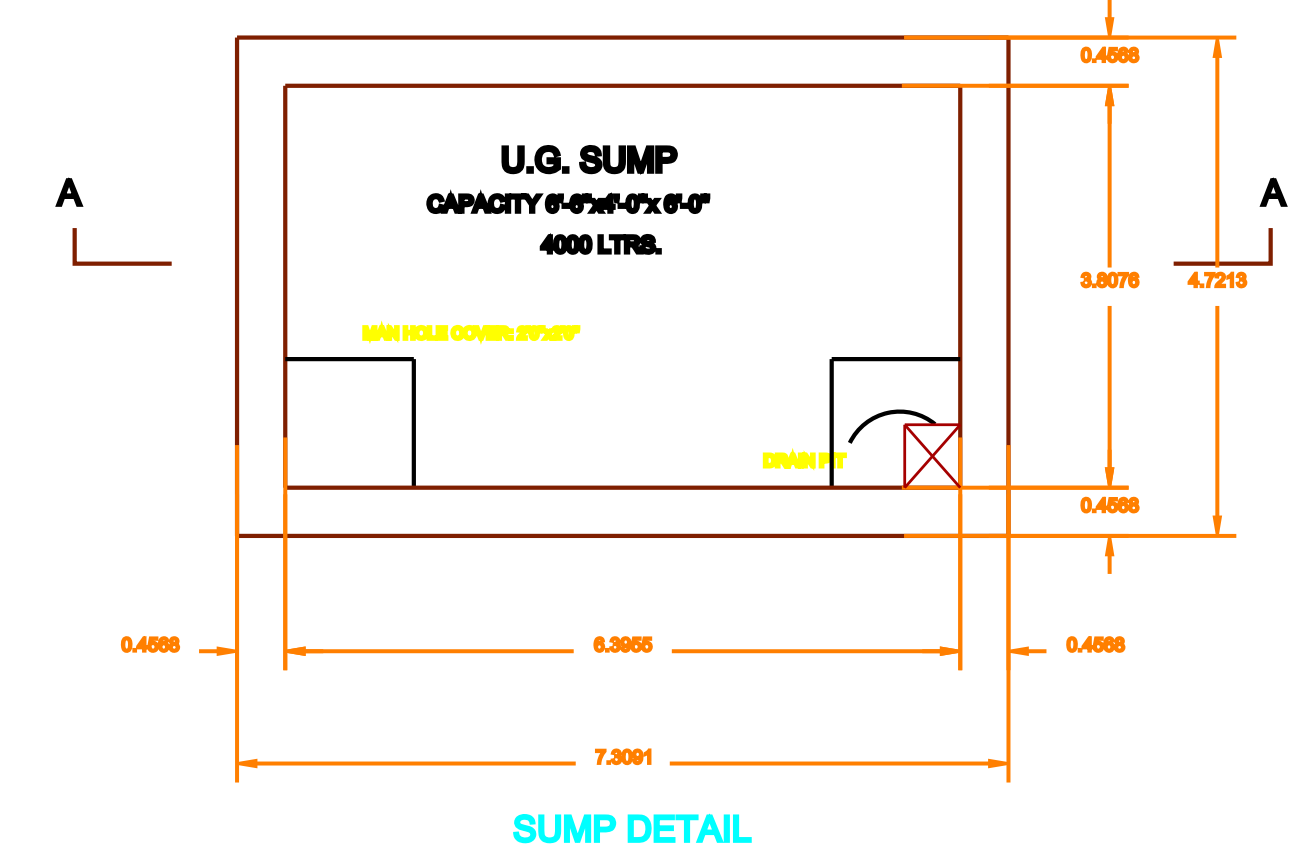
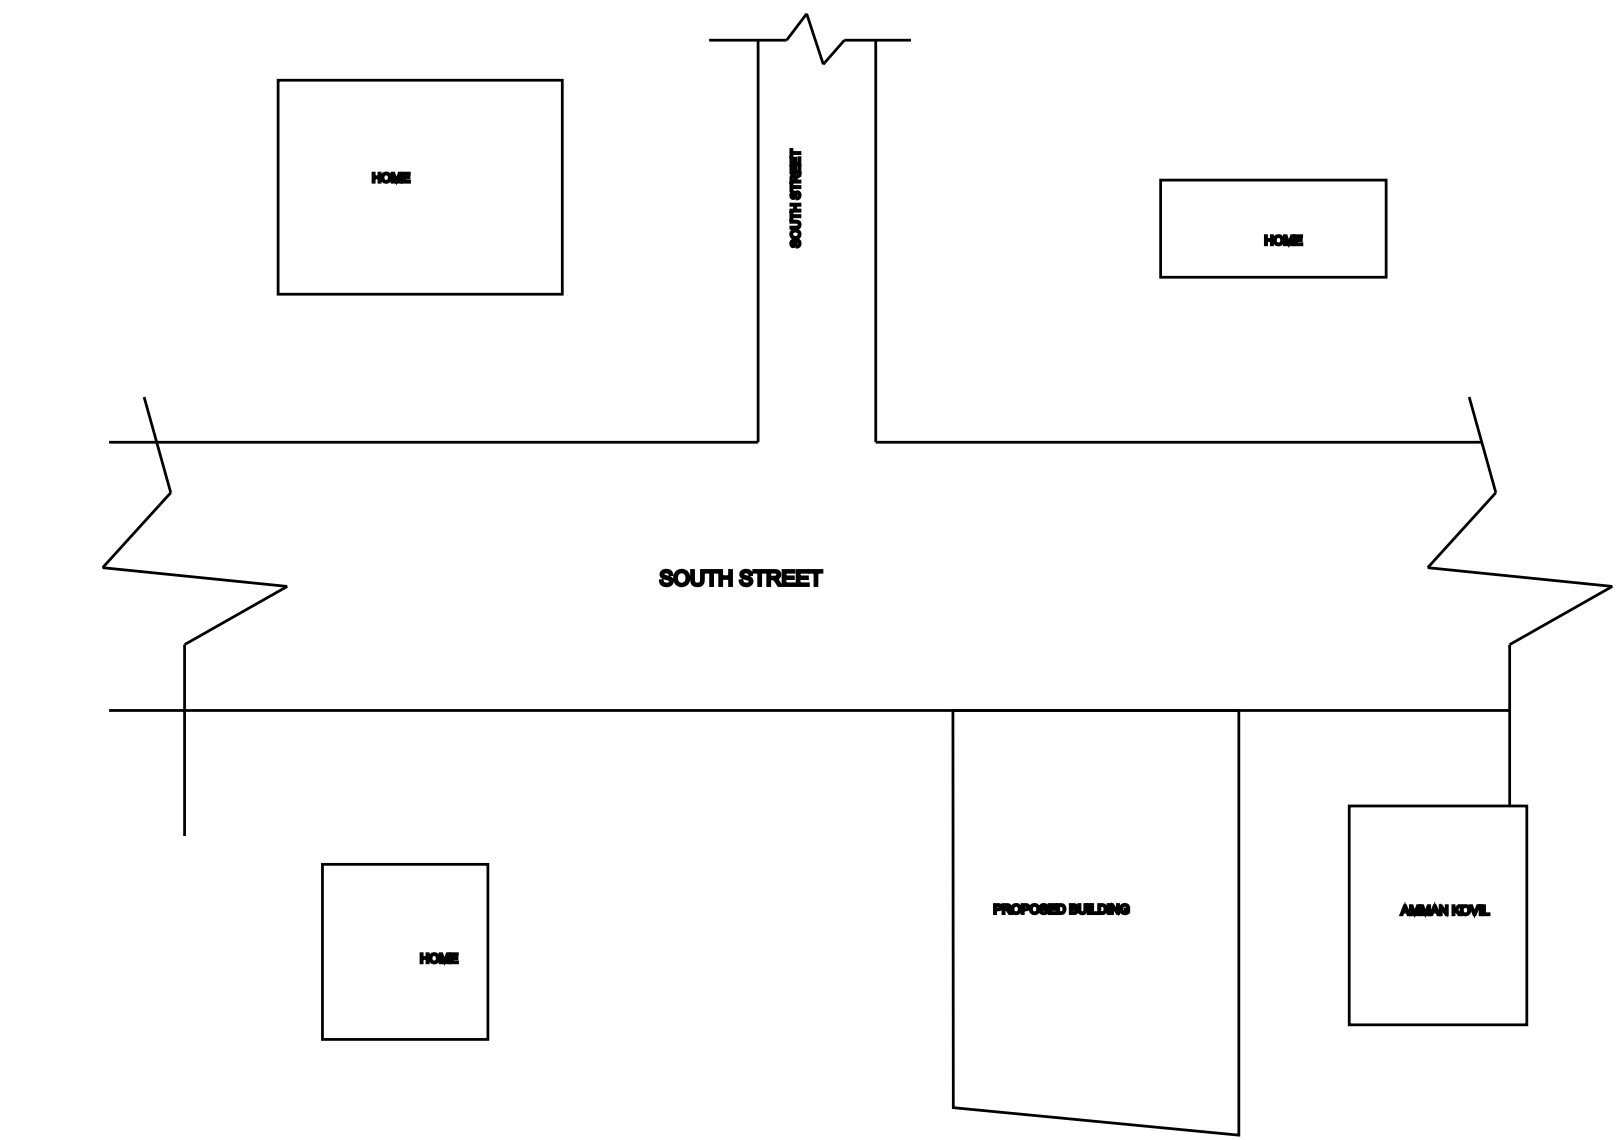
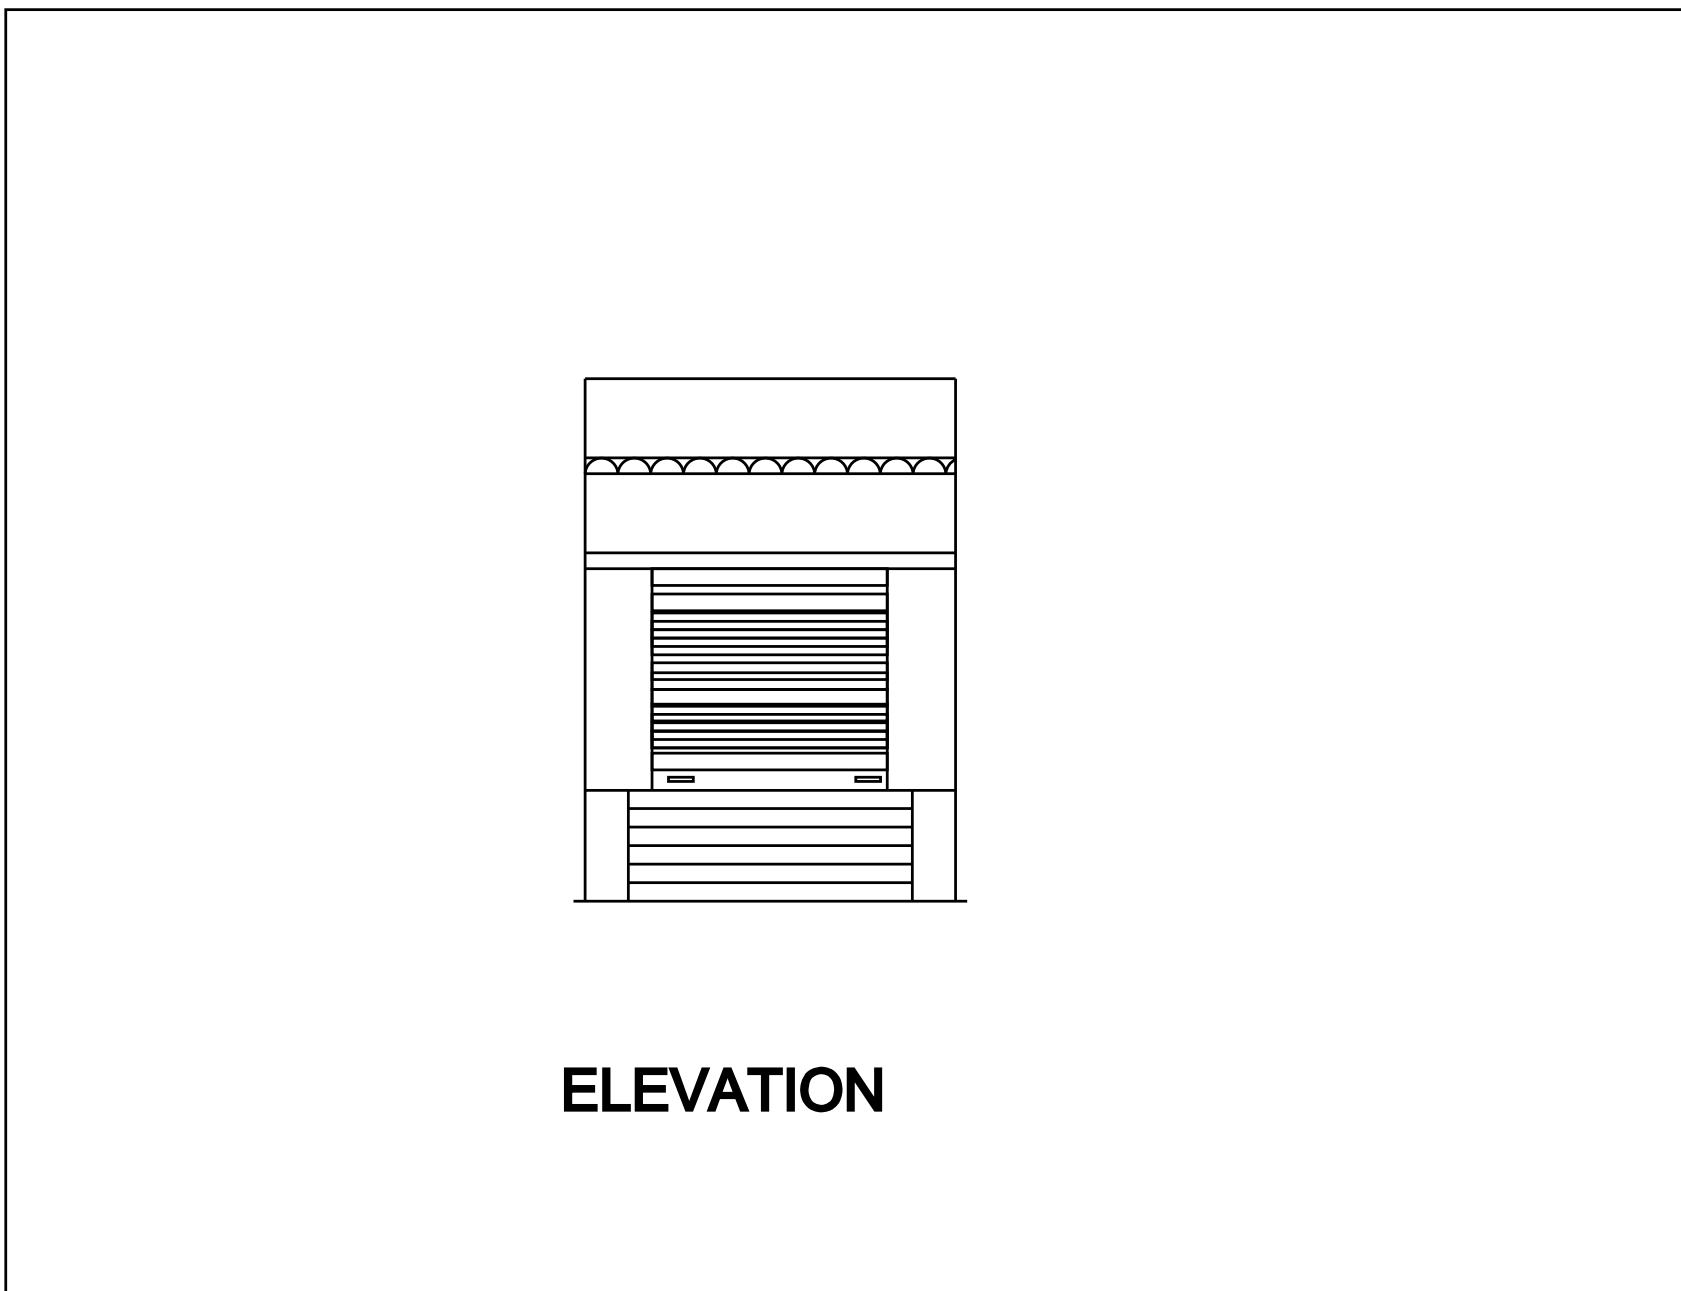
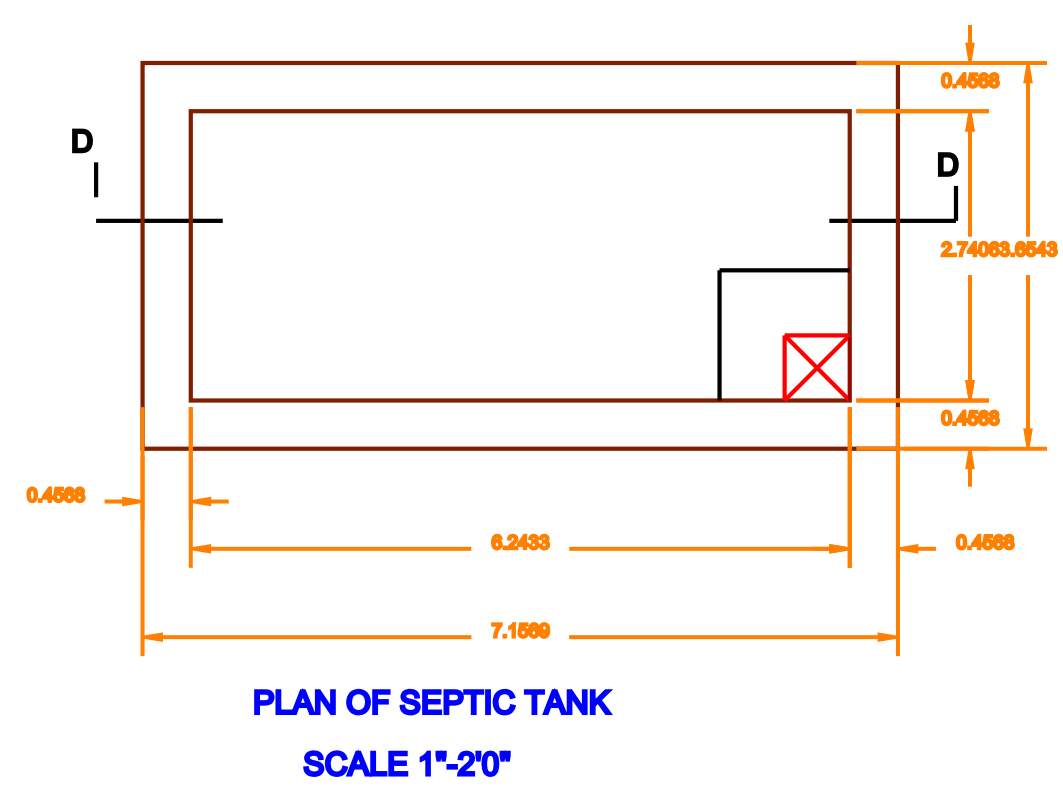
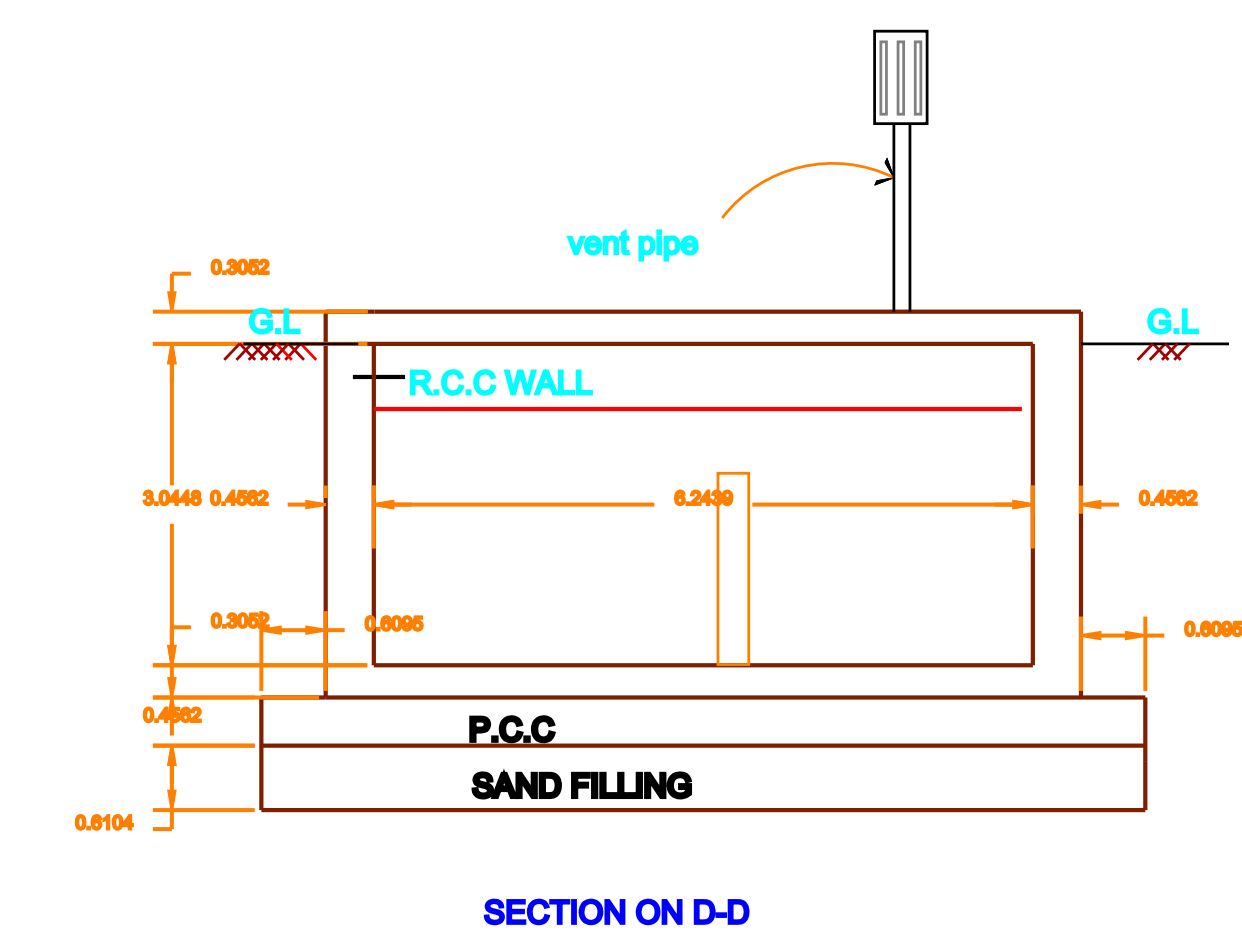
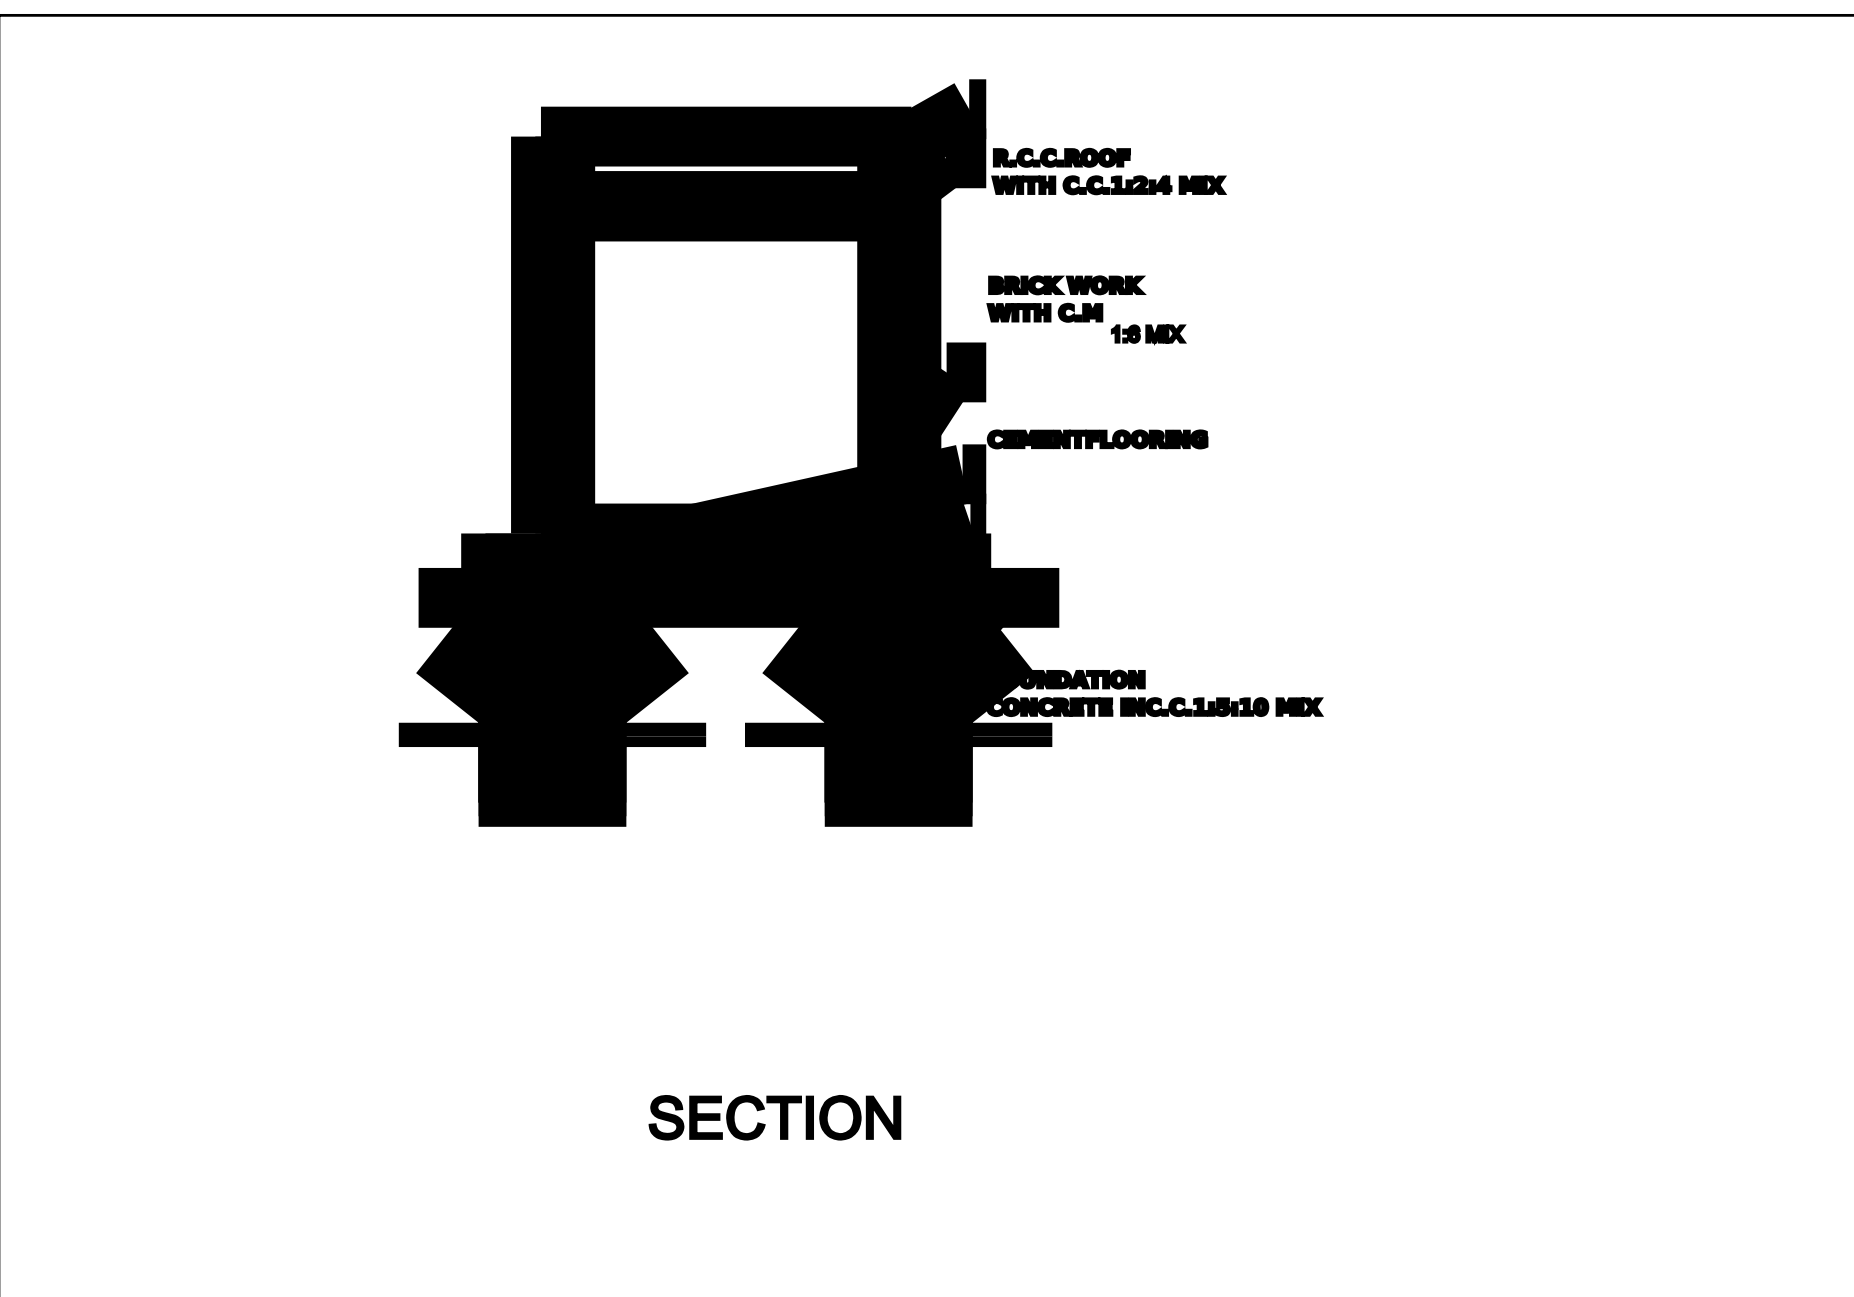


PLAN SHOWING THE PROPOSED (COMMERCIAL)SHOP BUILDING AT Re.Sy.No:257/3C1,OF CHETTIKULAM VILLAGE
CHETTIKULAM VILLAGE & PANCHAYAT, TIRUNELVELI DISTRICT.

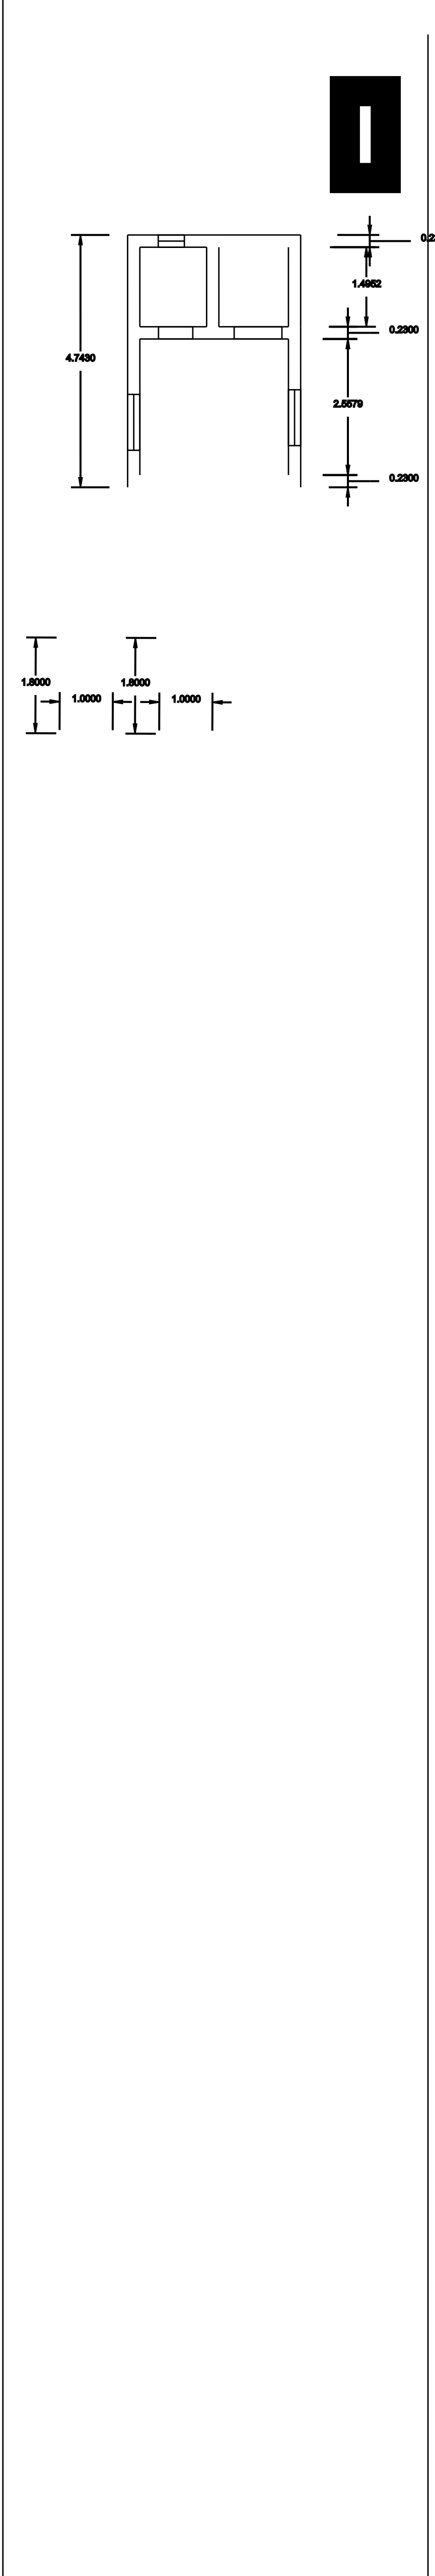

LEGEND		
W1	VENTILATOR - 1.05M X0.5M	
W2	WINDOWS 2 - 1.05M X1.40M	
W3	WINDOWS 3 - 1.05MX1.10M	
V1	VENTILATOR - 1.05M X0.5M	
D1	DOOR 1 - 1.05M X2.1M	
D2	DOOR 2 - 0.8MX2.1M	
AREA	SQ M	SQ FT
SITE AREA	4149.05	385.59
TOTAL AREA		
GROUND FLOOR AREA	15.45	166.25
FIRST FLOOR AREA	-	-
TOTAL FLOOR AREA	15.45	166.25
NON FSI AREA	0	0
FSI AREA	:	0.43
PLOT COVERAGE	:	-
NO OF CAR PARKING	:	1
OWNER		
Mr.N.CHIDAMBARA PANDIAN, S/o NARAYANA NADAR.		
Signature		
ENGINEER		
Er.SIRANJEEVI.T PH:7397622123 V.S CONSTRUCTIONS, CHETTIKULAM.		
OFFICE		
APPROVAL DRAWING SHEET NO : 1		