




PLAN SHOWING THE PROPOSED NEW CONSTRUCTION OF RESIDENTIAL BUILDING
IN RE.SY.NO: 143/2C OF SIVASAKTHIPURAM AND CHETTIKULAM PANCHAYAT
VALLIOOR UNION, TIRUNELVELI DISTRICT.
NAME OF THE OWNER :RAJAKUMAR.,S/O:SIVANANAINTHA PERUMAL.

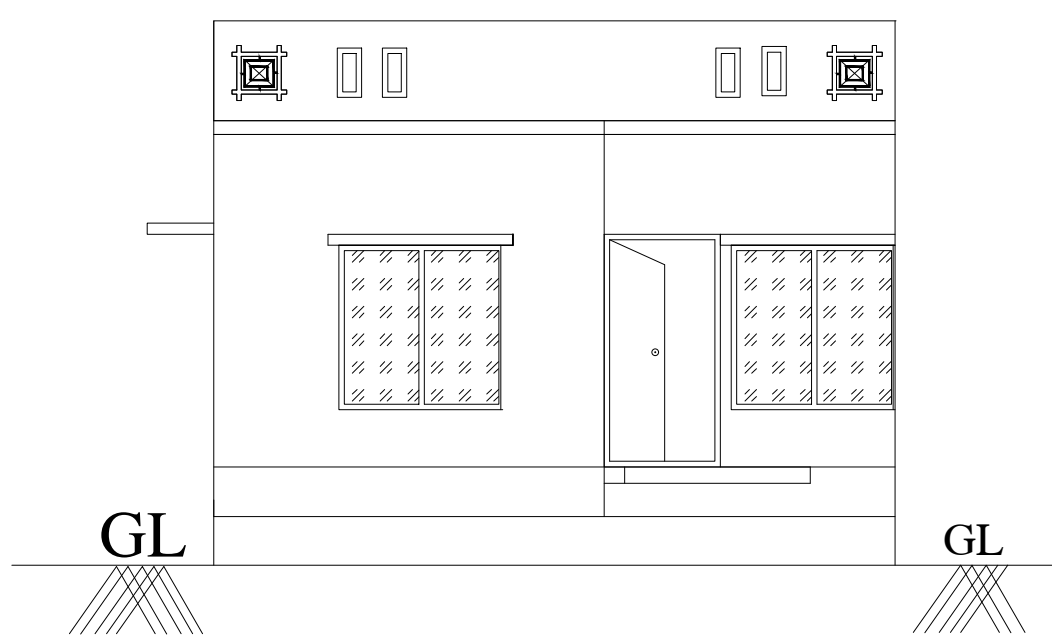


ELEVATION

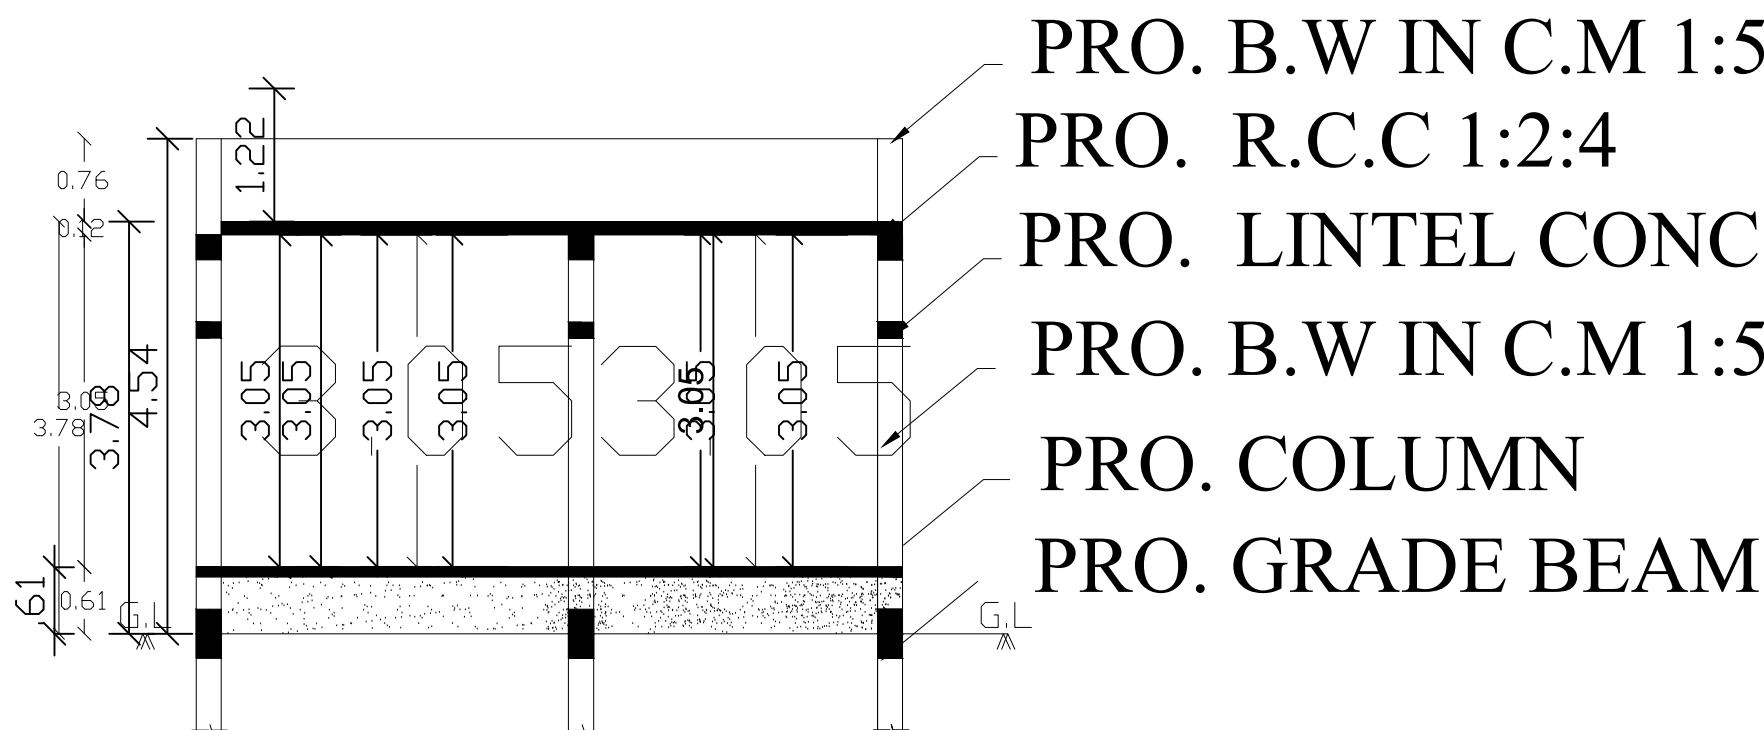

SECTION ON A A

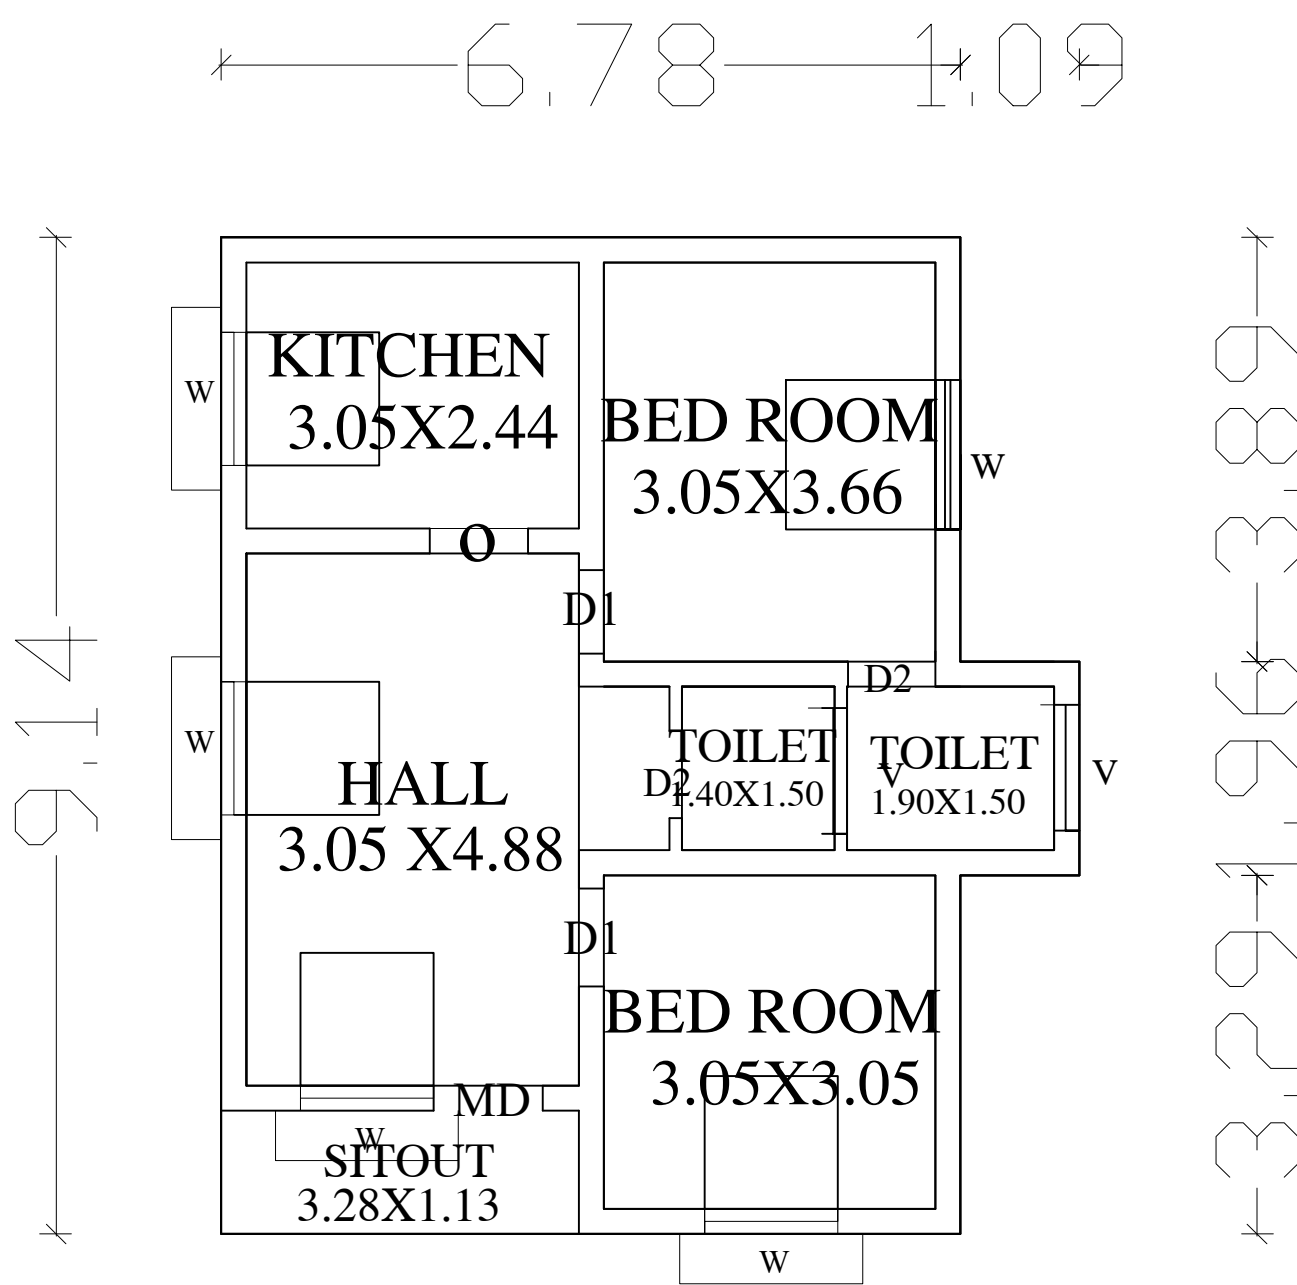


PROPOSED GROUND
FLOOR PLAN

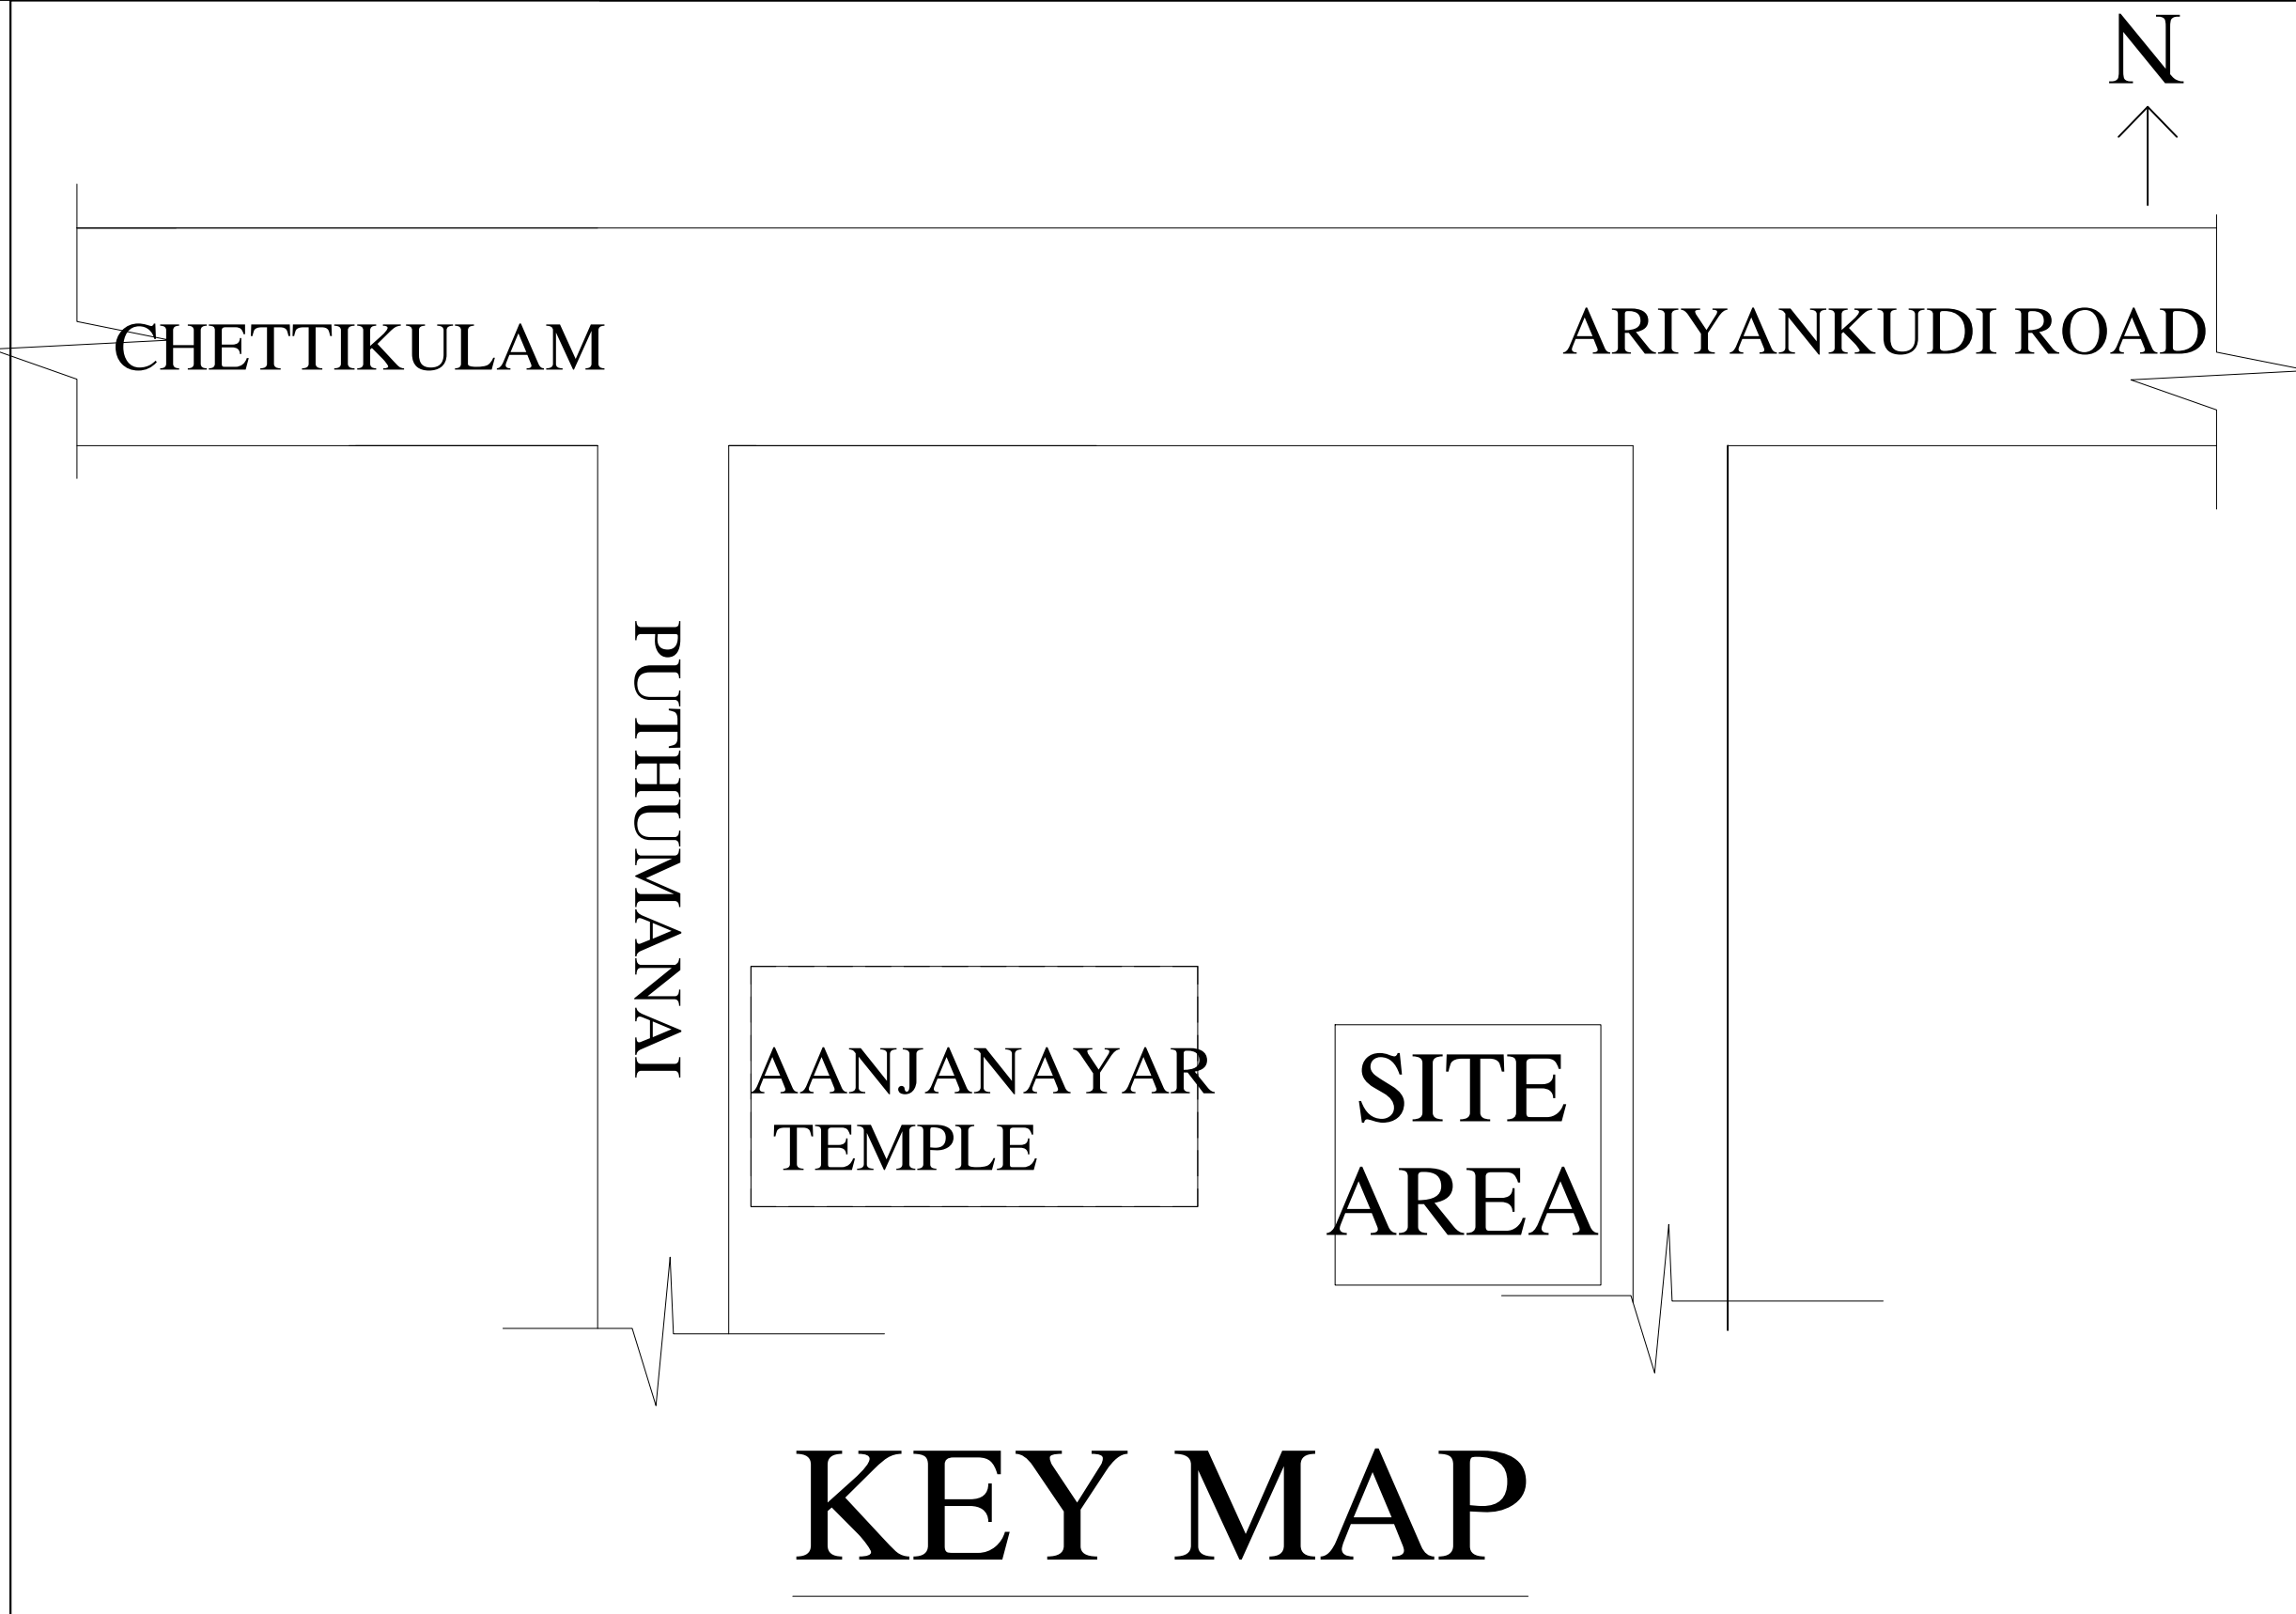


KEY MAP


RECYCLING OF WASTE WATER
FROM KITCHEN & BATHROOM

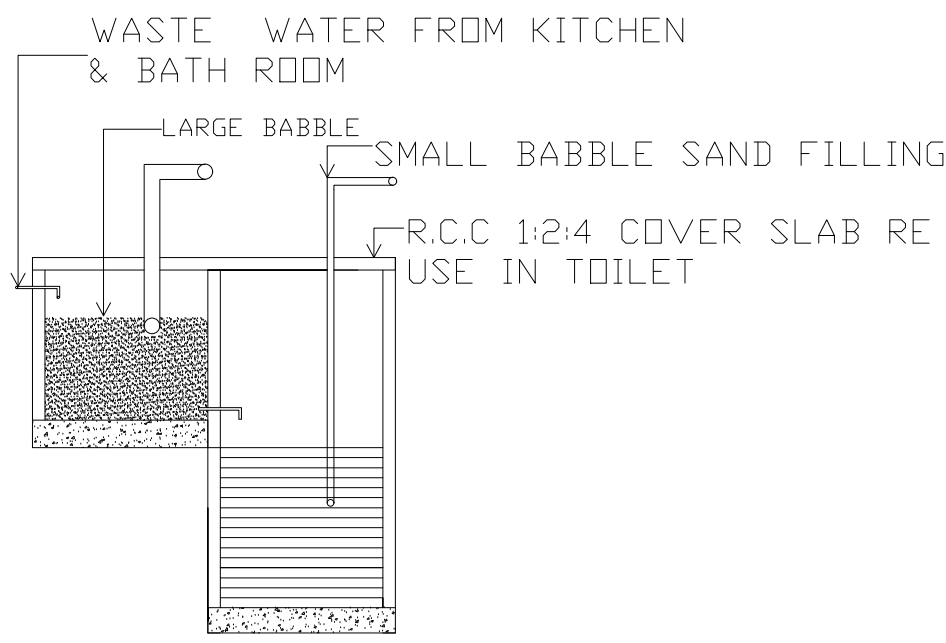


DETAILS OF RAIN WATER
HARVESTING

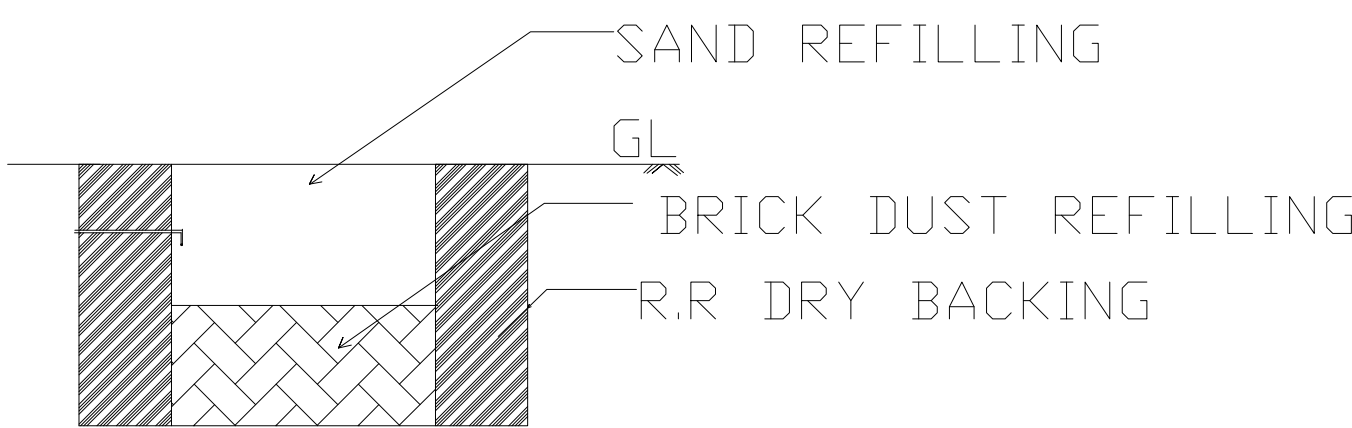


SOLAR SYSTEM

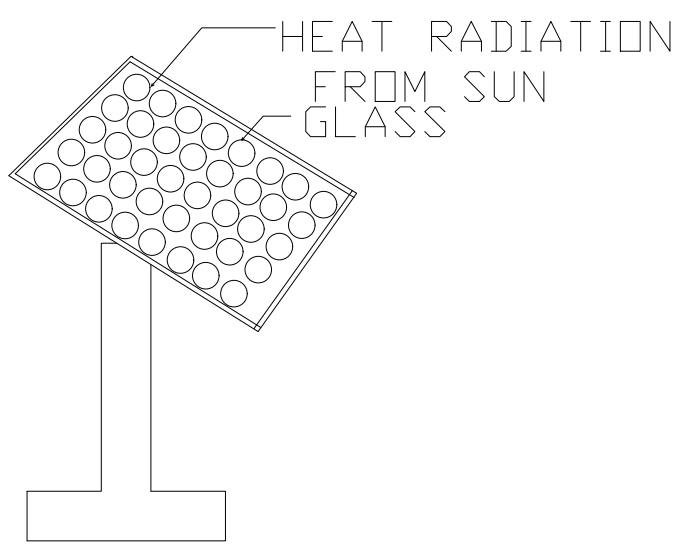

TRIAL PIT

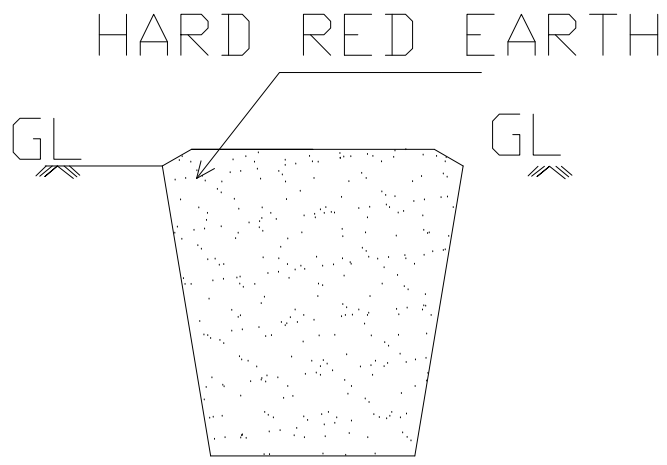

SOAK PIT

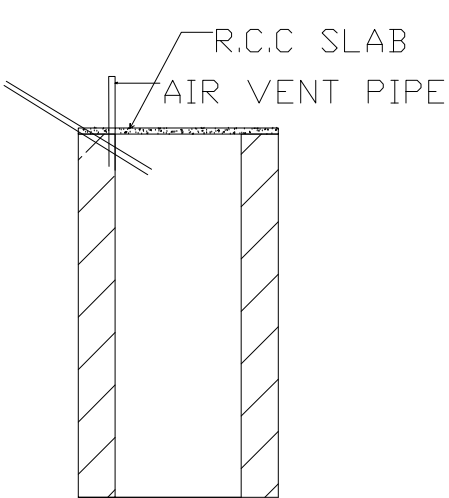

FLOOR AREA RATIO		PARKING CALCULATION:	
G.F Site Area	119.91 + 17.27 = 137.18	1st 149.99 Sq.Mt Of Floor Area	= 1 Car Spacce
167.22 = 0.82		Total Floor Area	= 137.18 Sq.Mt
0.82 < 2.00		Total Space	= 1 Car Space
			Hence Ok.

Description	Required	Available	Remarks
Front Setback	1.50 m	1.50 m	OK
Side Setback (Left)	1.00 m	1.00 m	OK
Side Setback (Right)	1.00 m	1.00 m	OK
Rear Setback	NIL	NIL	OK
Car Space	1 Nos	1 Nos	OK
FSI	2.00	1.36	OK

JOINERY			
MD	DOOR 1.00 X 2.10	W	Window1.52X1.52
D1	DOOR 0.90 X 2.10	KW	Window1.52X1.22
D2	DOOR 0.75 X 1.80	V	OPENING0.91X2.10
O	OPEN 0.90 X 2.10	FW	Window1.52X1.83

	AREA DETAILS	SQ.M	SQ.FT
	SITE AREA	364	3918
	PROPOSED GROUND FLOOR	64.11	690.00
	OPEN SPACE	299.89	3228
	ROAD		

Name of Owner :RAJAKUMAR

ENGINEER

Er.L.Mathanmurugan BE

Vallioor Union Licenced Building

Surveyor & Valuer

Tirunelveli Dist-627 120

9442656193