
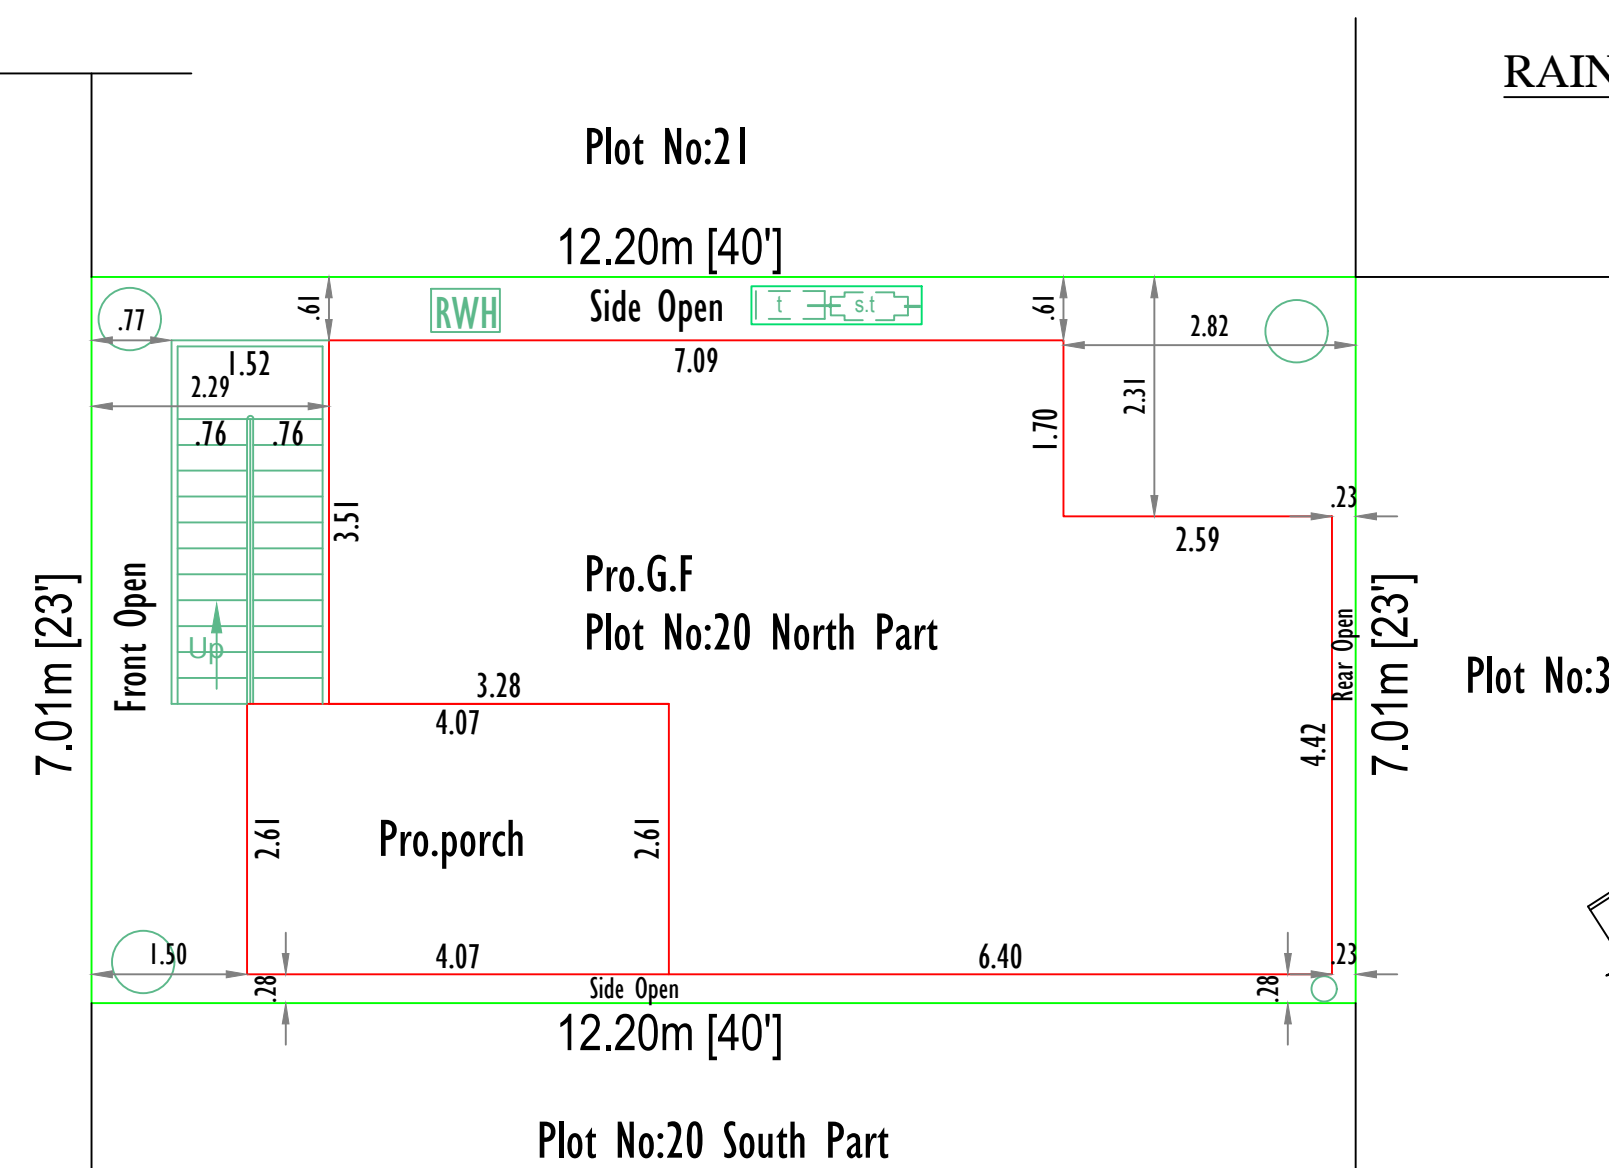


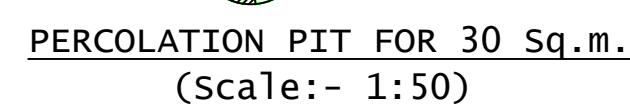

PLAN SHOWING THE PROPOSED CONSTRUCTION
OF HOUSE BUILDING IN PLOT NO:20 NORTH PART, SAROGINI NAGAR, S.NO:135/14,
KRISHNAPURAM VILLAGE, NOCHIKULAM PANCHAYAT, PALAYAMKOTTAI UNION,
PALAYAMKOTTAI TALUK, TIRUNELVELI DISTRICT.

ALL DIMENSIONS ARE IN METRE, SCALE 1:100

AREA DETAILS:				SOLD OUT FRAME WORK NO : 720
REF.	DESCRIPTION	SQ.M	SQ.FT.	Applicant Name: Mrs.B.Malathy
☐	SITE AREA (As Per Document)	85.47	920	
☐	PRO. BUILDING AREA IN G.F	56.90	612	
☐	OPEN AREA IN G.F	28.57	308	
☐	EXG. ROAD			
TOTAL PRO.BUILDING AREA IN G.F		56.90	612	

JOINERY DETAILS		
D	Door	1.00 x 2.10
O	Open	1.00 x 2.10
D2	Door	0.75 x 2.10
W4	Window	1.20 x 1.50
V4	Ventilator	1.20 x 0.60
V3	Ventilator	0.90 x 0.60

Note:-

Waste Water Used to Garden
Chimney Provided in Kitchen
○ Percolation pit to be provided
'U' traps provided in septic tank to prevent curb breeding
of mosquitoes As per G.O (M.S) No : 341 - dated 03.11.2004

OFFICE USE

APPLICANT

ENGINEER

