

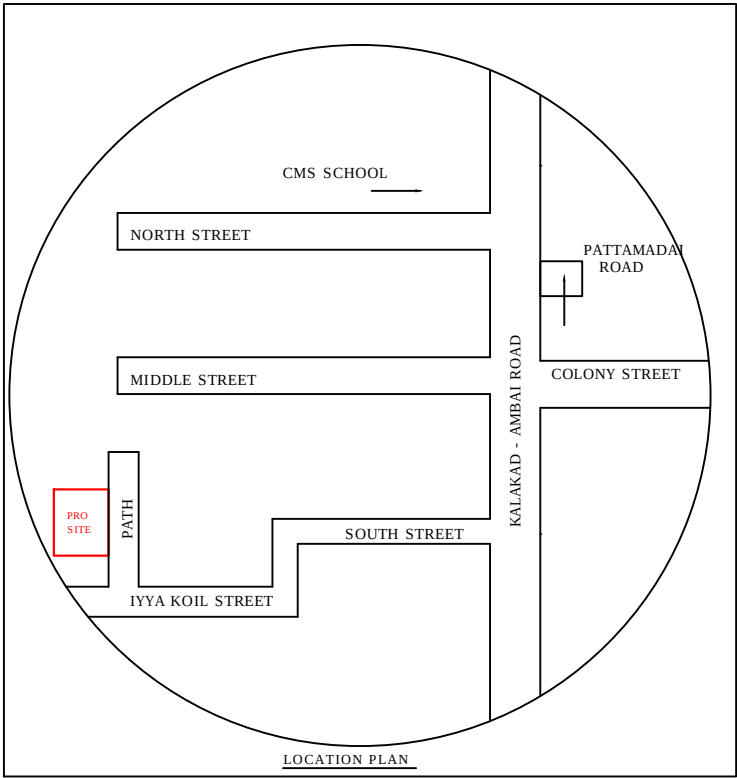
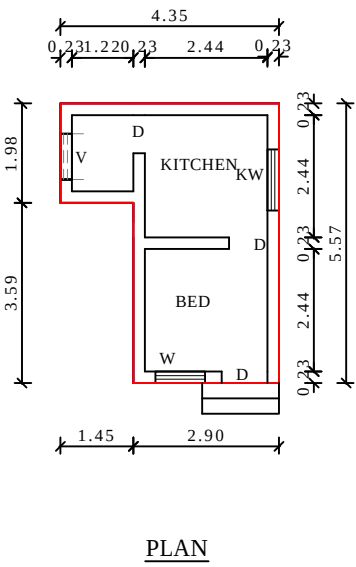


PLAN SHOWING THE PROPOSED CONSTRUCTION OF A.C SHEET ROOF RESIDENTIAL SHED IN SY.NO:248/3F, IYYAKOIL STREET, PULAVANKUDIERUPPU, ULAGANKULAM VILLAGE PANCHAYAT, CHERANMAHADEVI PANCHAYAT UNION & TALUK, TIRUNELVELI DISTRICT.

NAME OF THE APPLICANT:MR.MICHEAL, S/O MR.YESURAJ

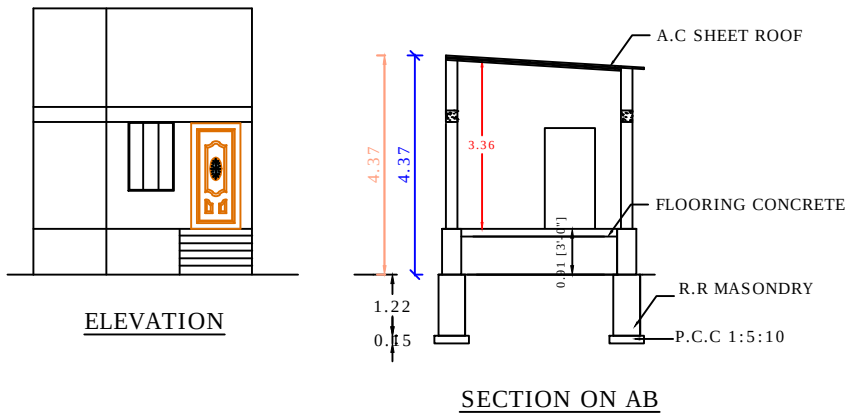


TOPO PLAN

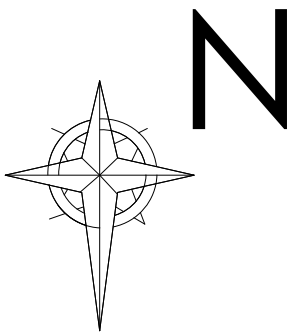

CHELLADURAI, MAHARASI, PAULPANDI LAND

SY.NO:248

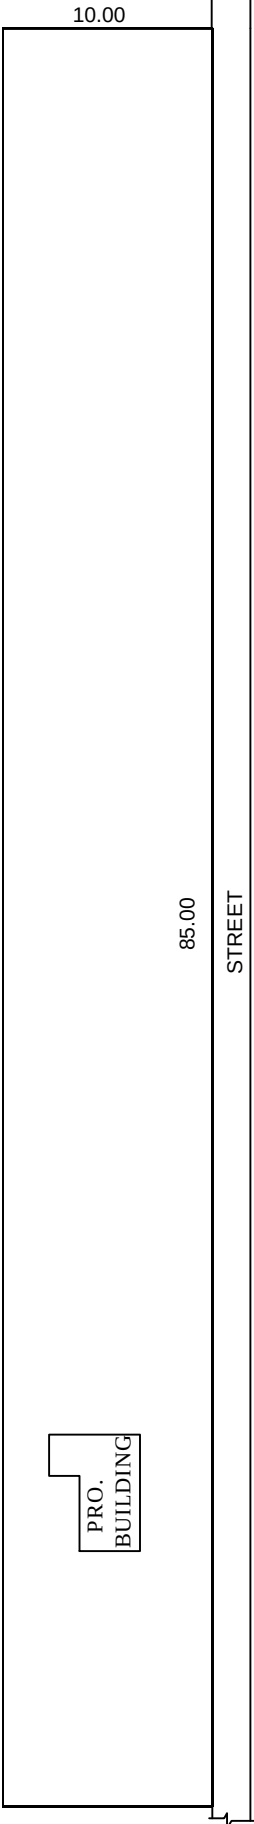

RAMAIAH NADAR LAND

SITE PLAN

JOINERY DETAILS			
D	-	WOODEN DOOR	- 0.90 X 2.10 M
D1	-	WOODEN DOOR	- 0.75 X 2.10 M
W	-	WOODEN WINDOW	- 1.37 X 1.37 M
W1	-	WOODEN WINDOW	- 1.83 X 1.37 M
KW	-	KITCHEN WINDOW	- 0.90 X 0.90 M
V	-	VENTILATOR	- 0.60 X 0.60 M

ALL DIMENSIONS ARE IN METER			
AREA	STATEMENT	Sq.Mt	Sq.Ft
	APPLICANT SITE		
	AS PER DOCUMENT	850.00	9149.40
	PROPOSED PLINTH AREA	19.02	204.73
	CARPET AREA	14.11	151.88

THE VILLAGE PRESIDENT
ULAGANKULAM VILLAGE PANCHAYAT,
CHERANMAHADEVI PANCHAYAT UNION,
& TALUK,

MR.MICHEAL
S/O MR.YESURAJ

LAND AND BUILDING OWNER

A.GRACE ANBU SELVI, B.E.,
211, MAIN ROAD,
PULAVANKUDIERUPPU,
CHERANMAHADEVI . PIN:627 414
MOBILE NO:9486658140

REGISTERED ENGINEER

