




PLAN SHOWING THE PROPOSED NEW CONSTRUCTION OF
RESIDENTIAL BUILDING IN RE.SY.NO:223/1A3C OF
PONNARKULAM ERUKKANDURAI VILLAGE AND PANCHAYAT
VALLIOOR UNION, TIRUNELVELI DISTRICT.
NAME OF THE OWNER :MURUGAN, S/O:SIRU NADAR

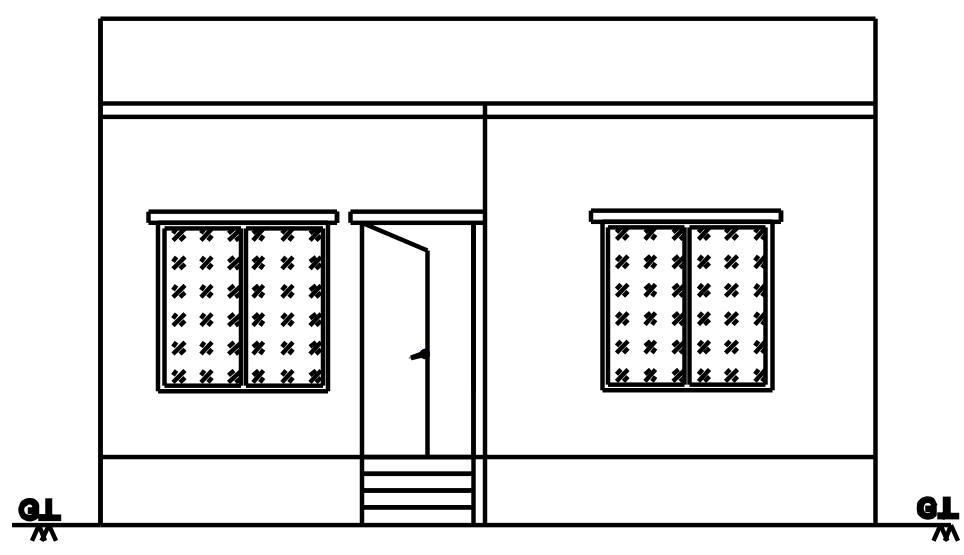


ELEVATION

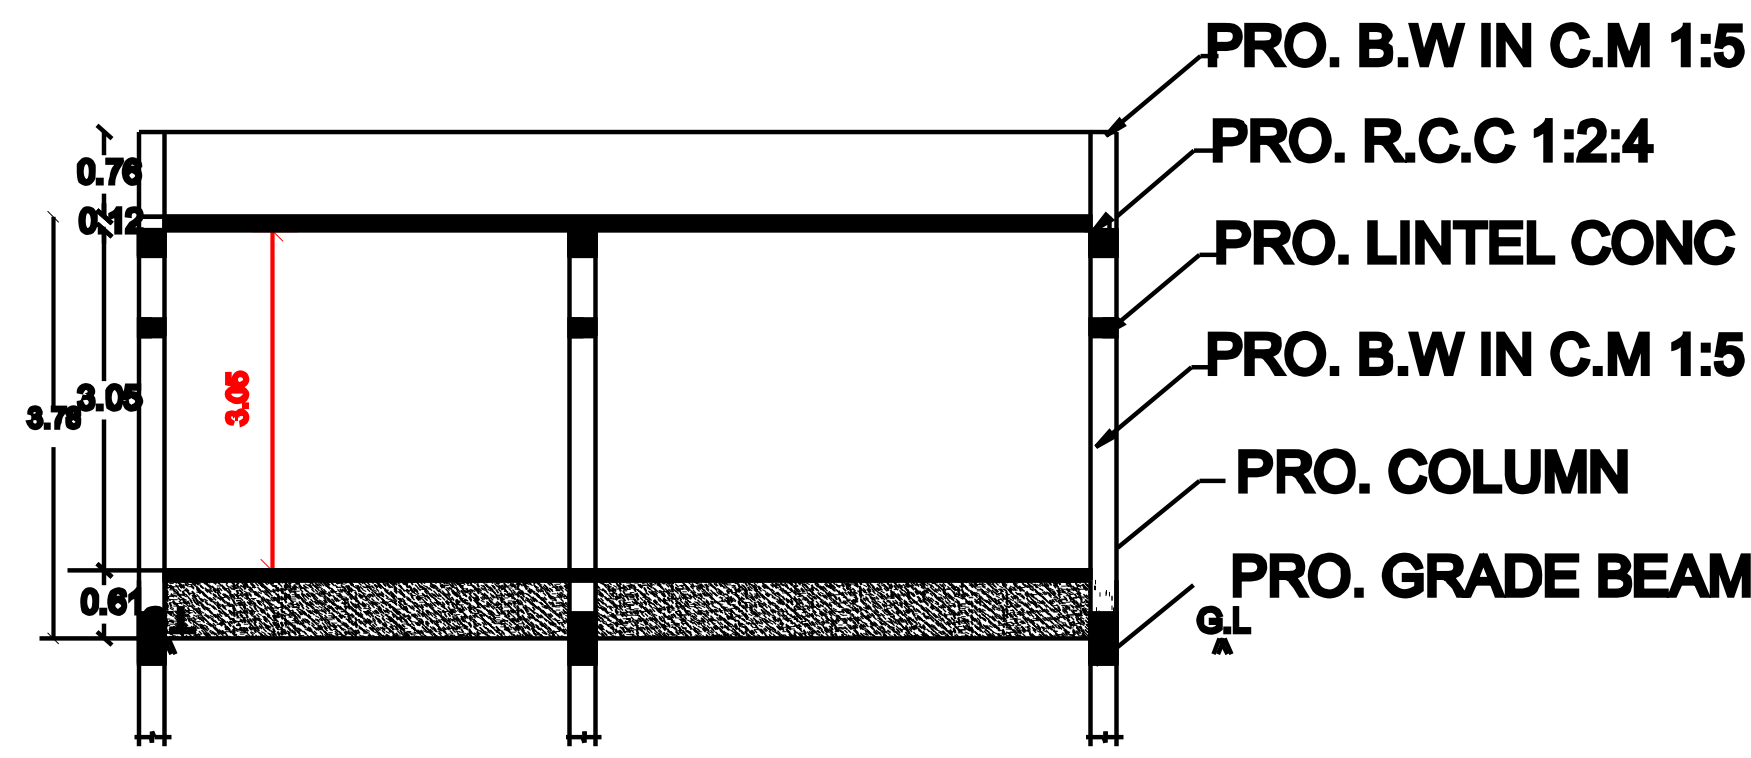


SECTION ON A A

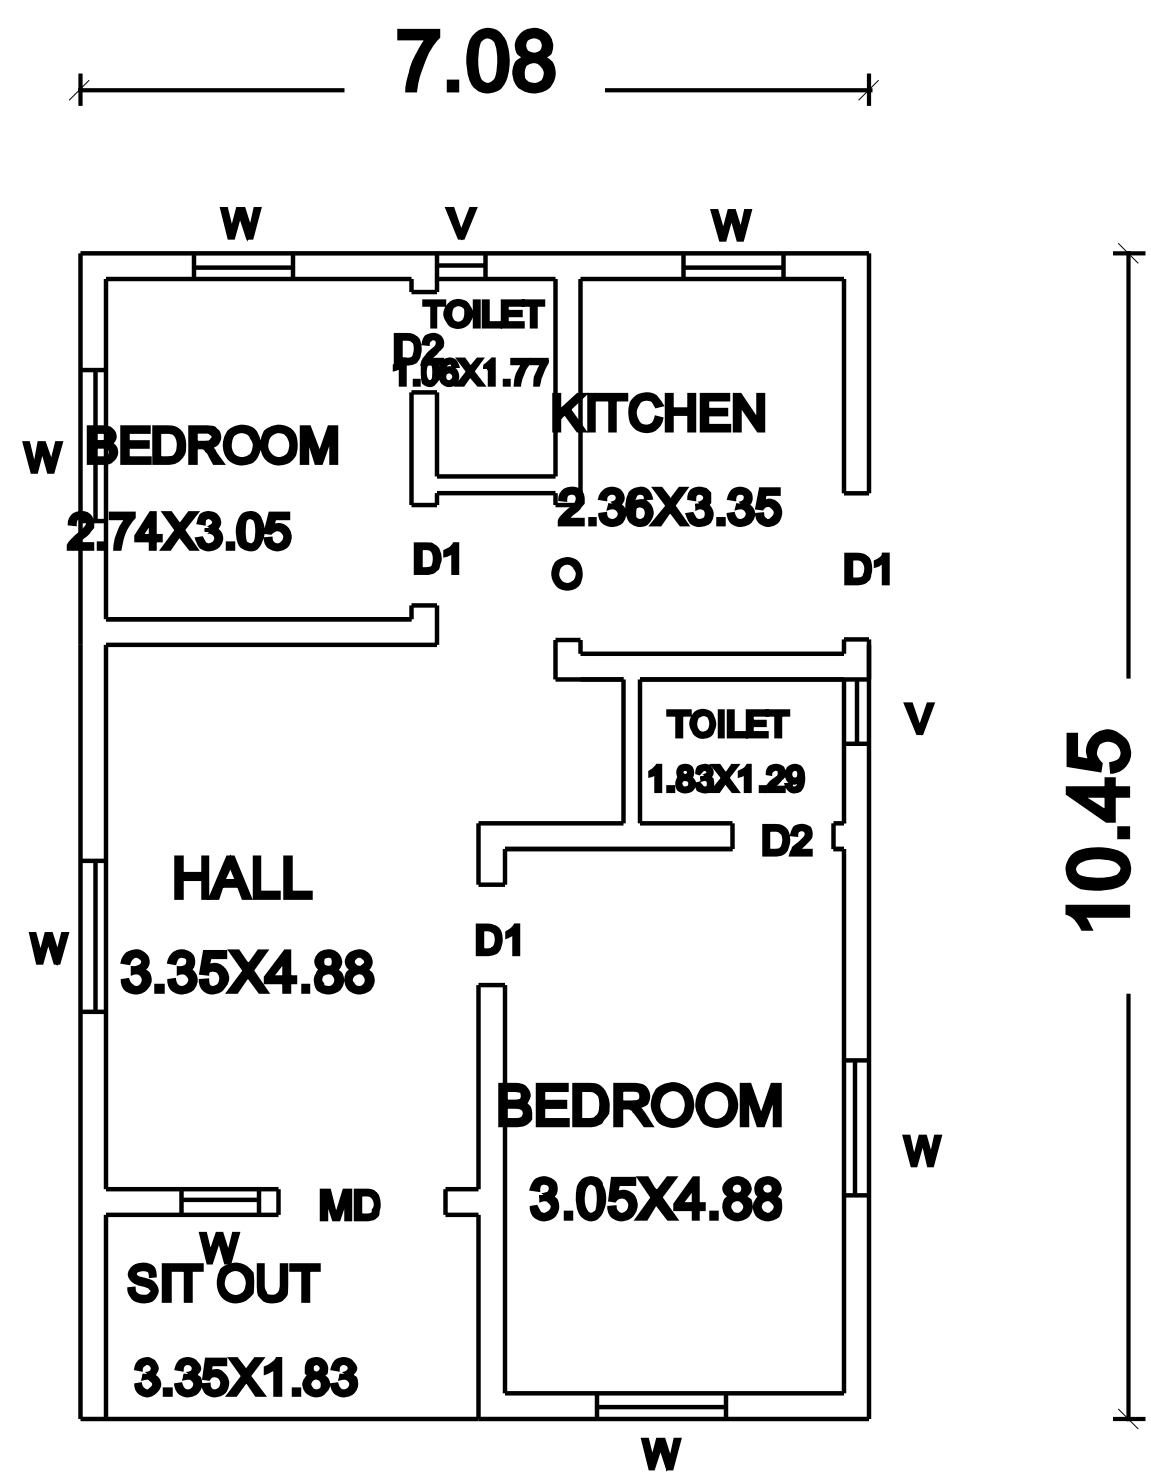

PROPOSED GROUND
FLOOR PLAN

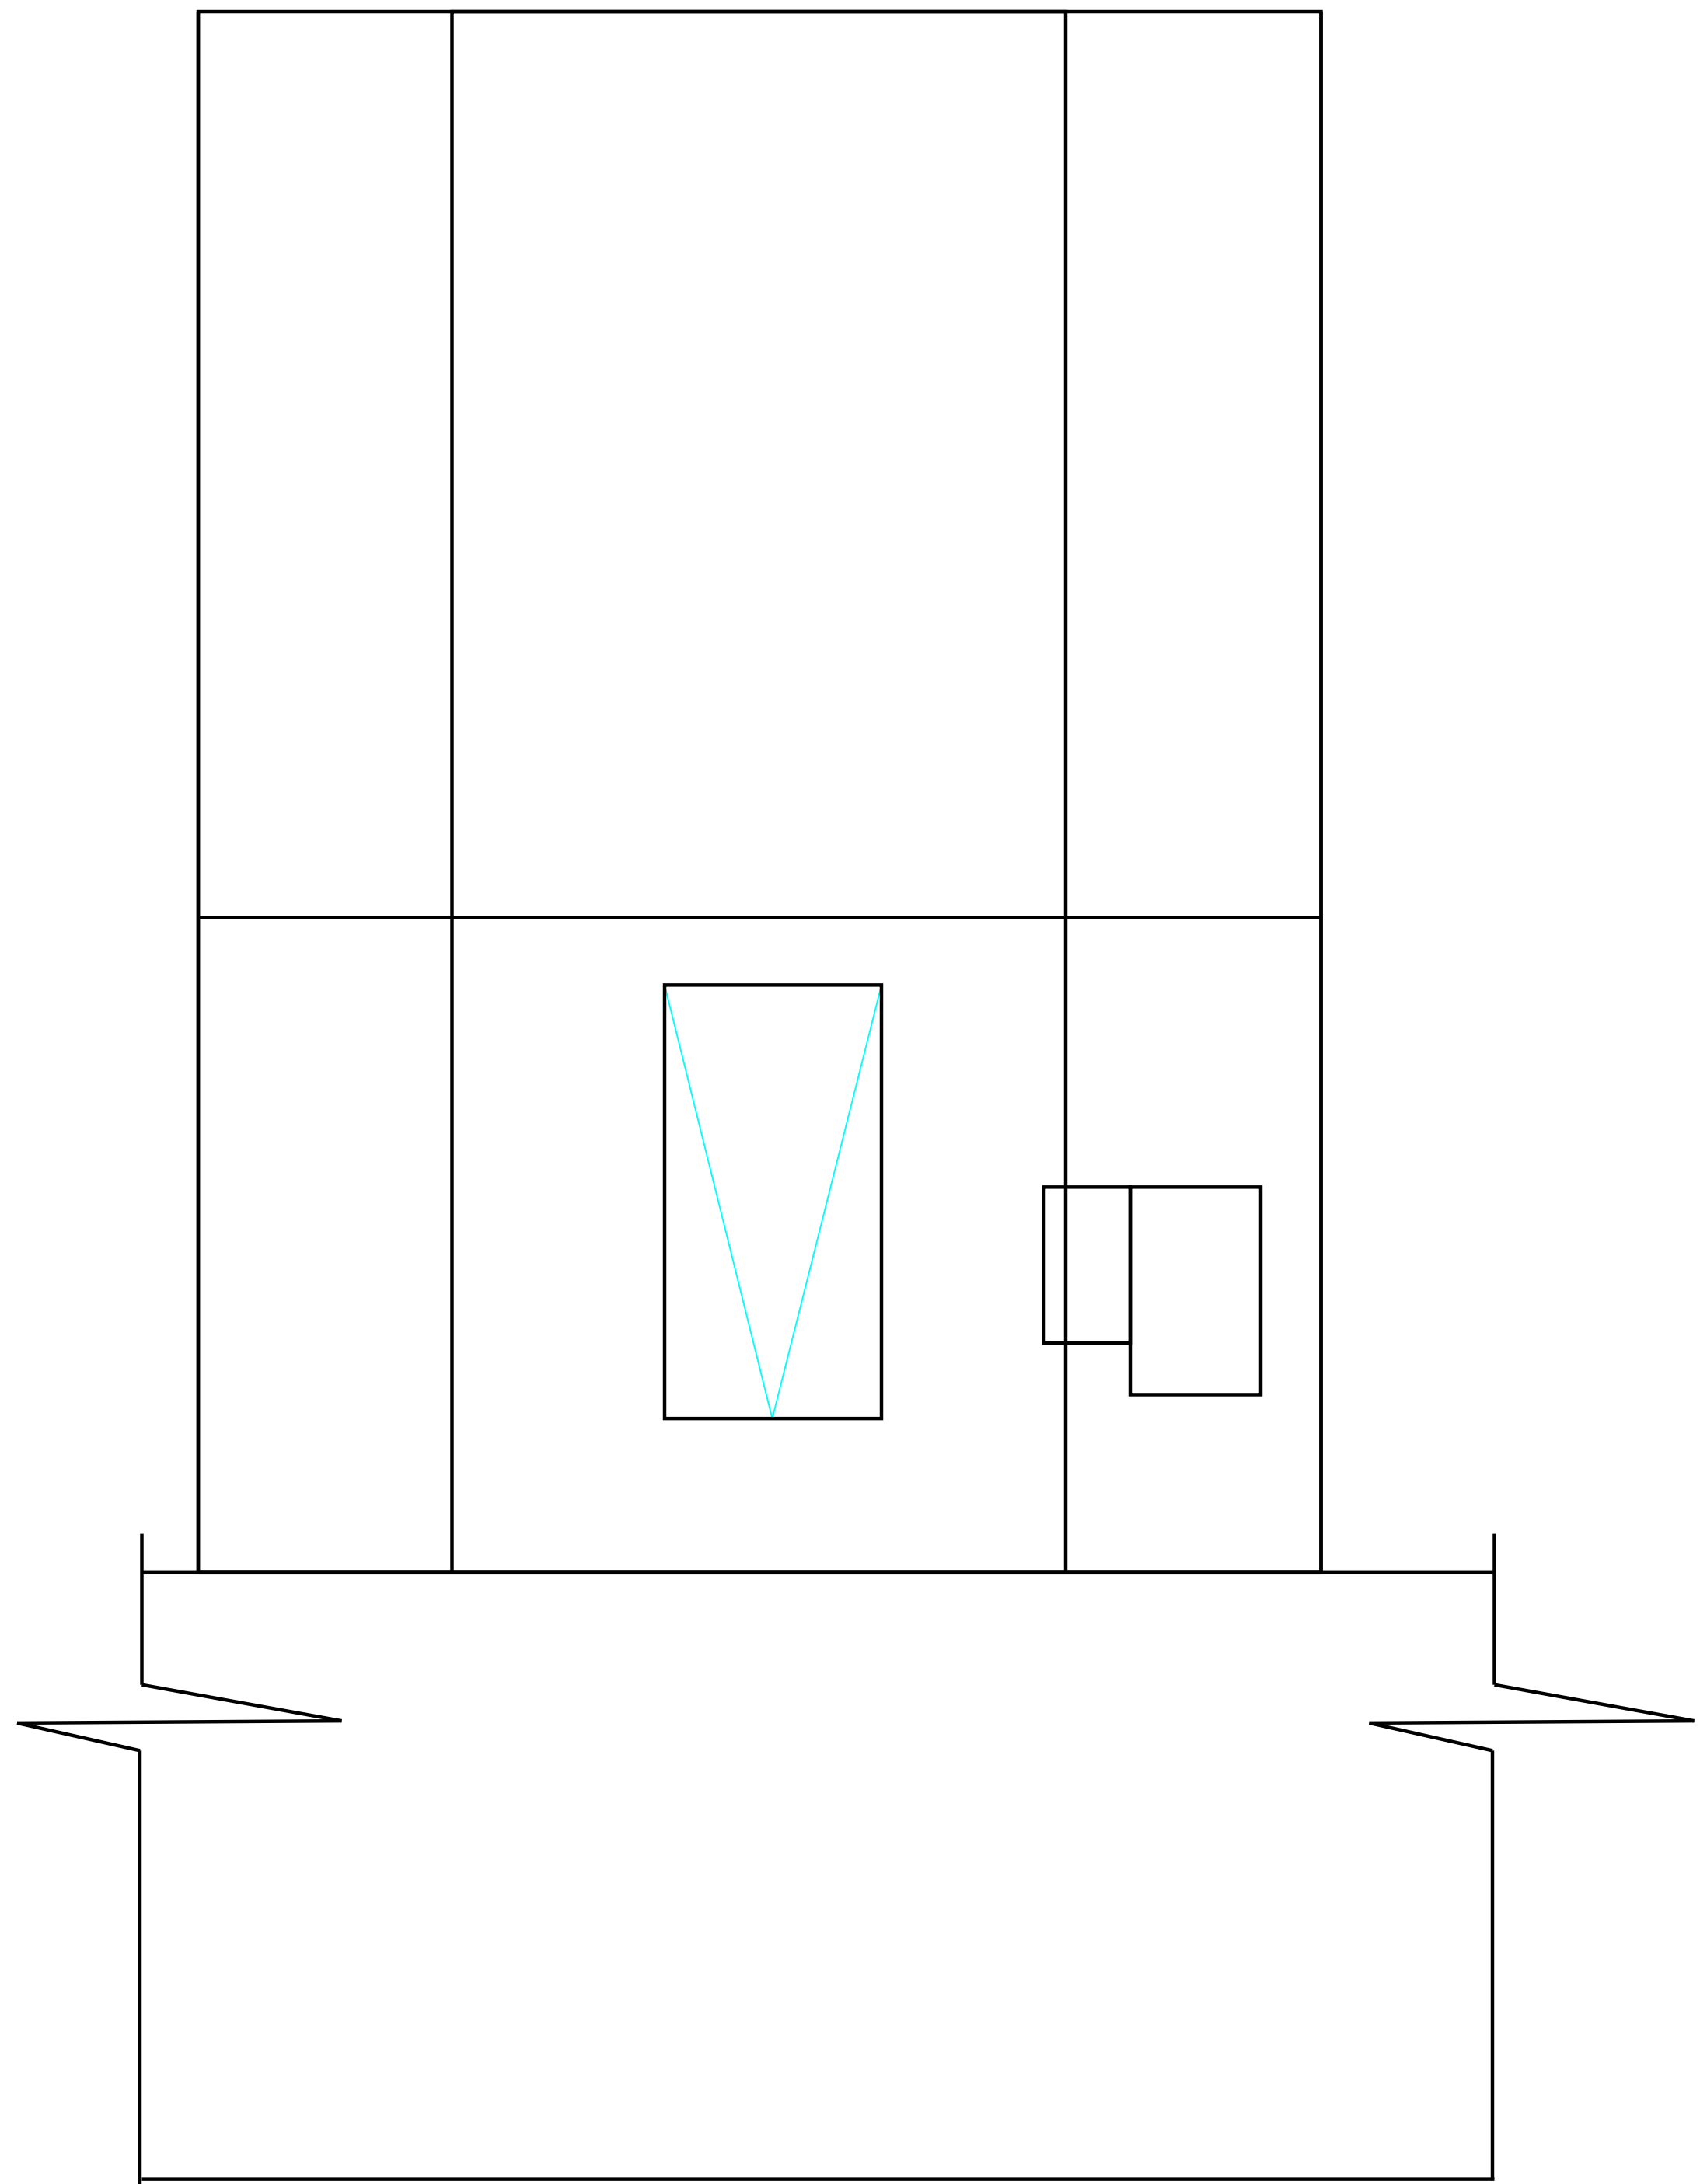


SITE PLAN


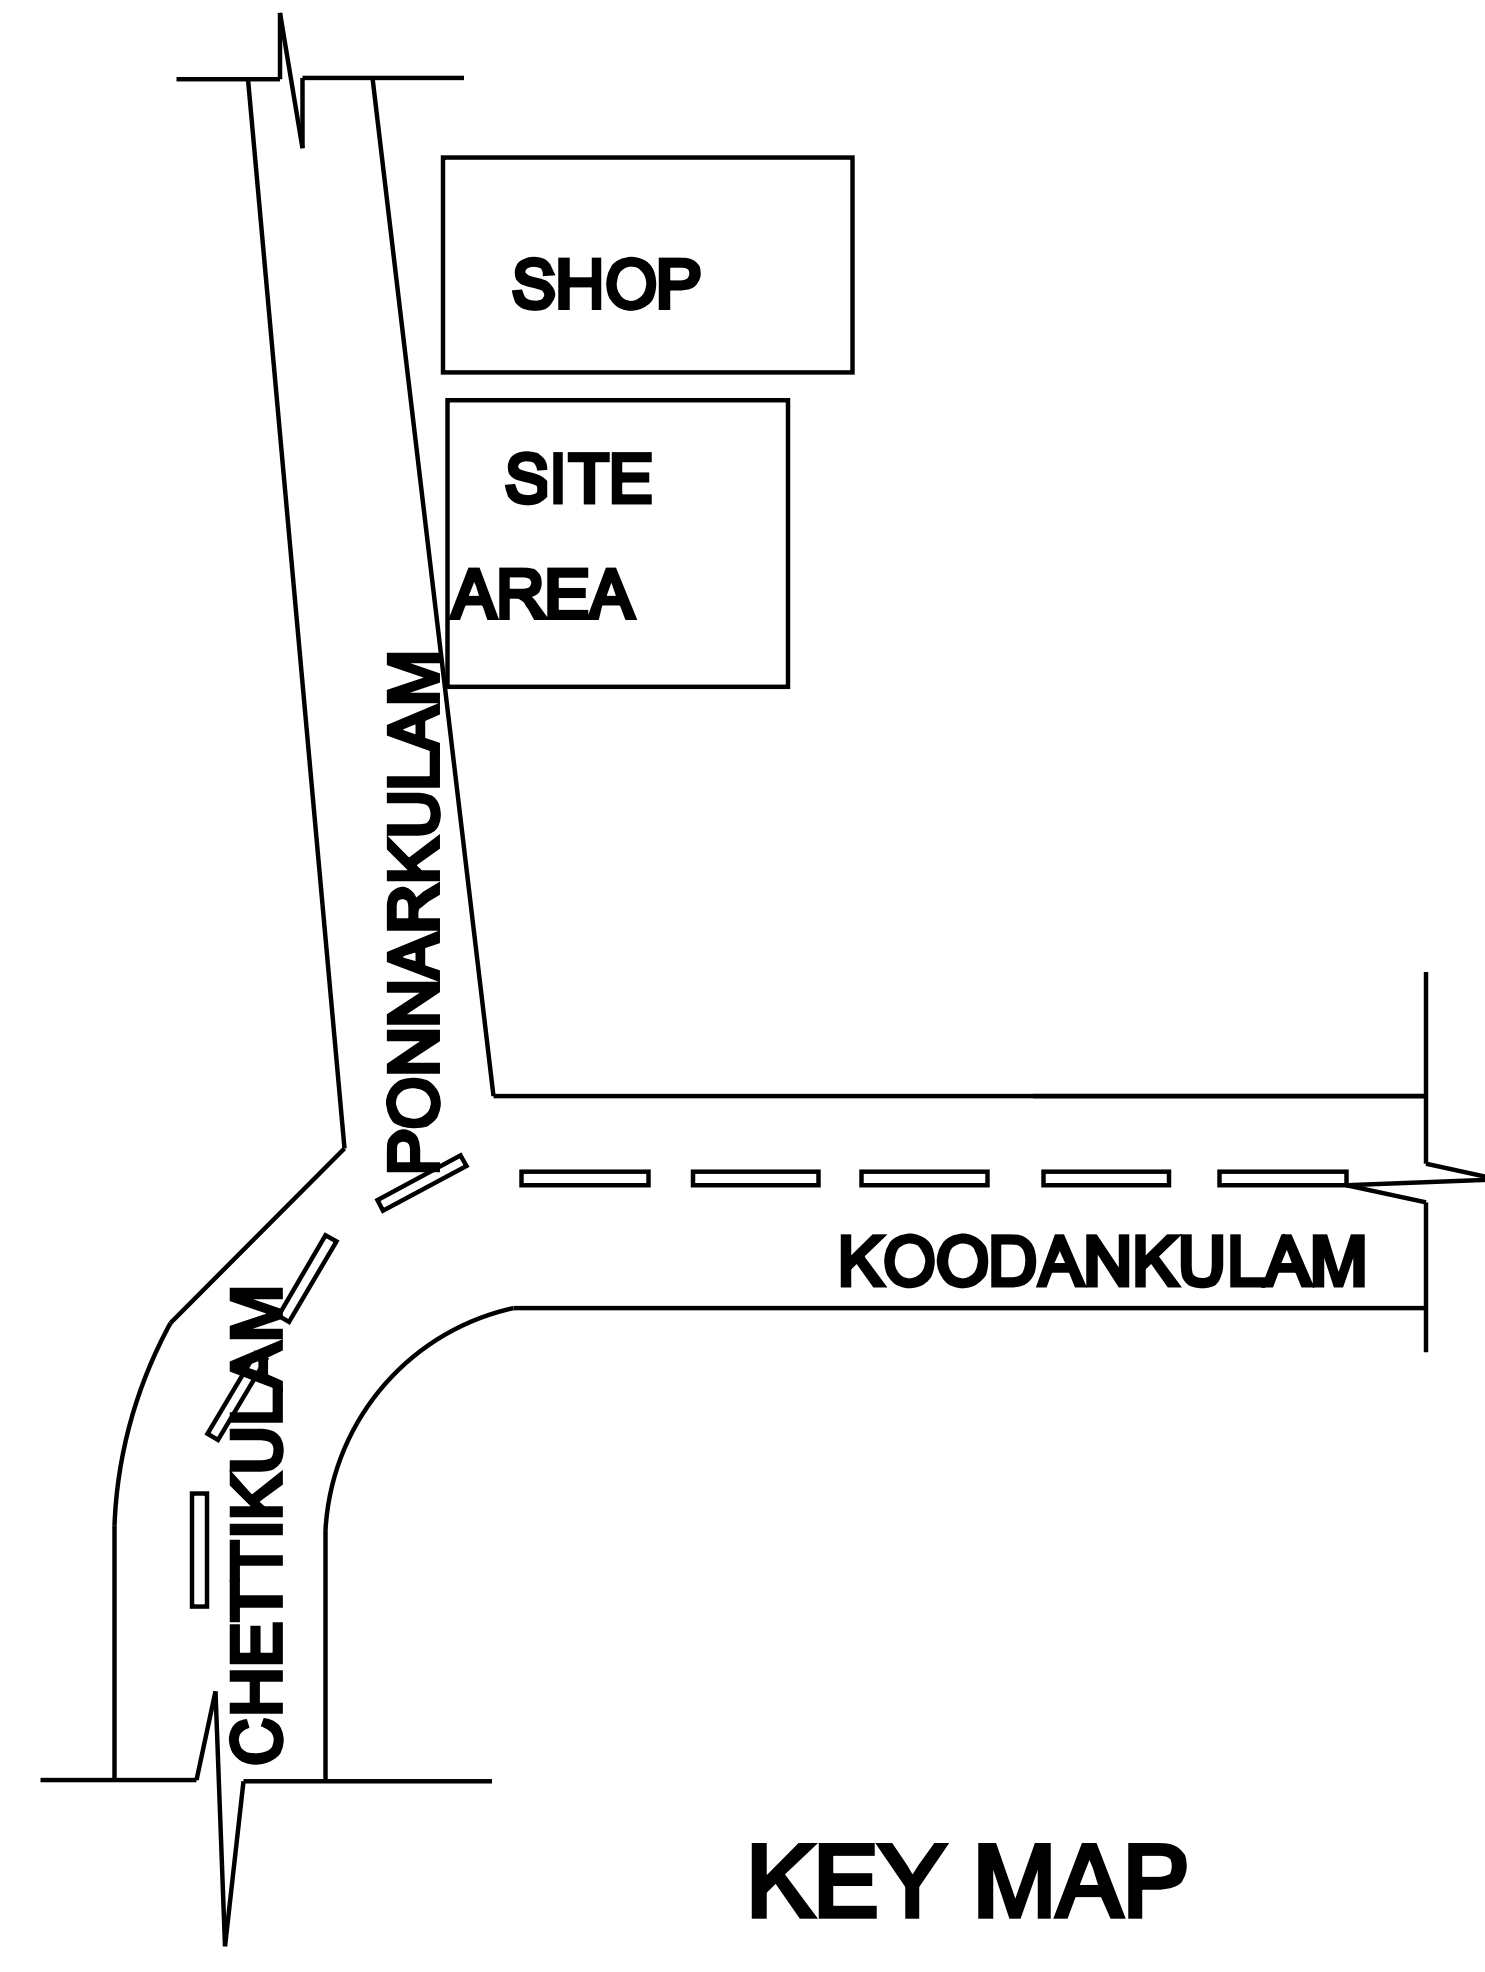


KEY MAP

RECYCLING OF WASTE WATER
FROM KITCHEN & BATHROOM

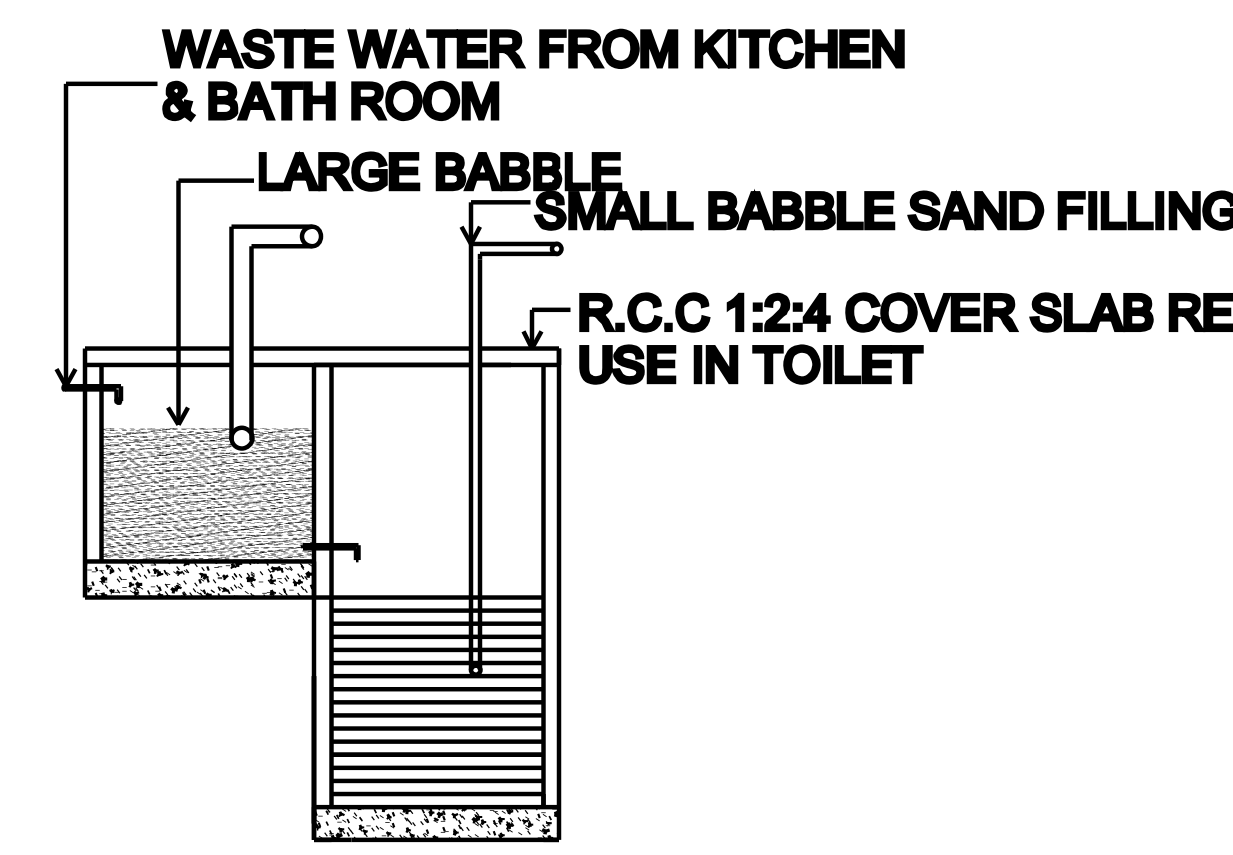


DETAILS OF RAIN WATER
HARVESTING

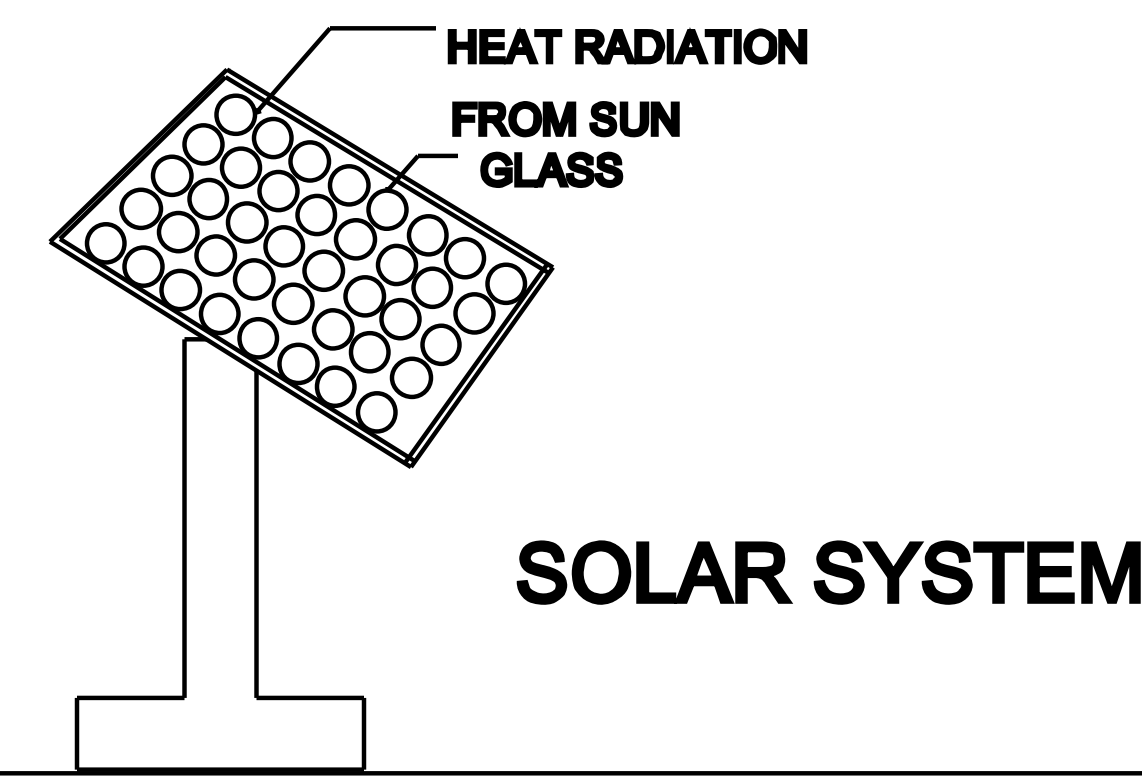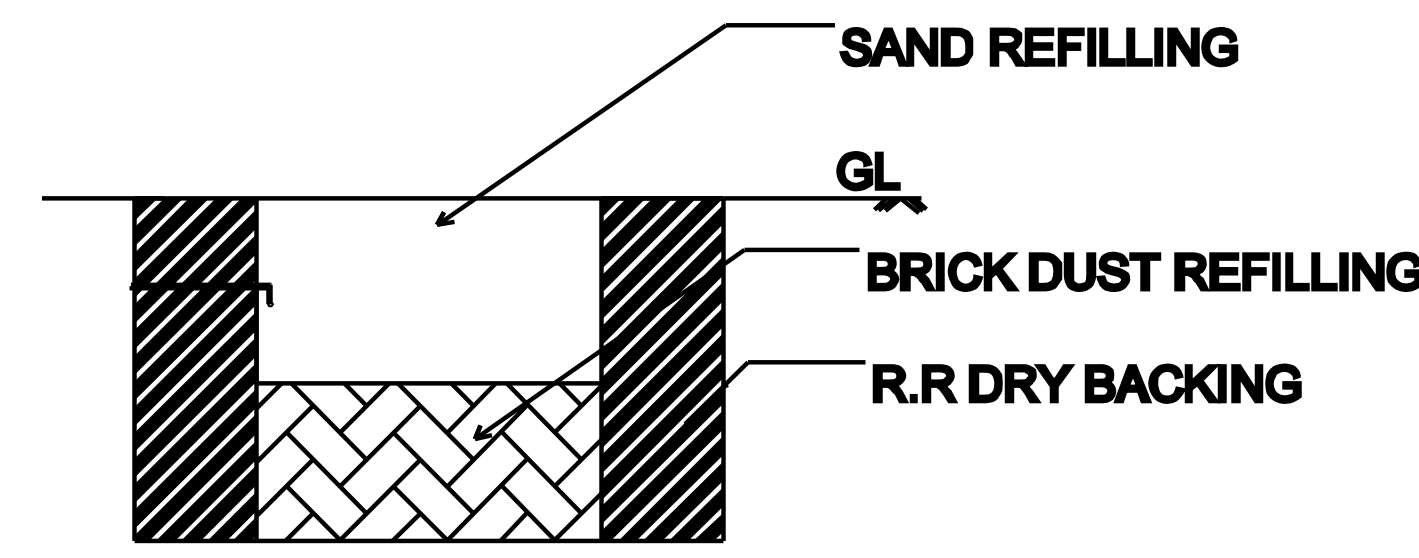


SOLAR SYSTEM

SOAK PIT

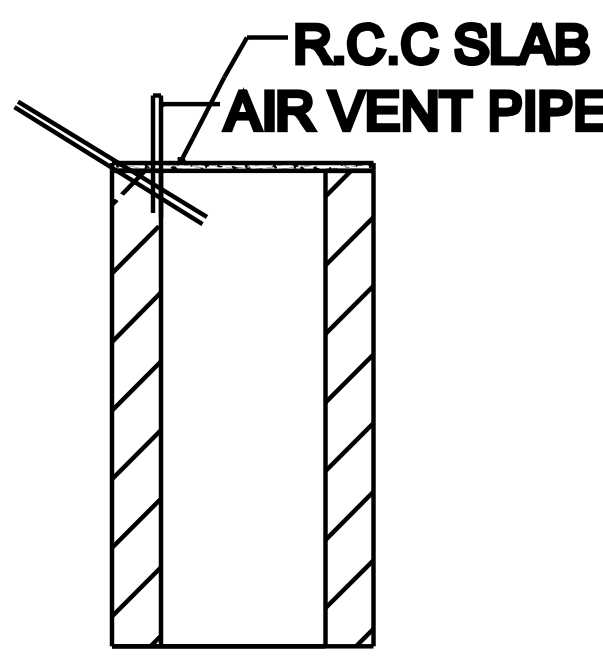

TRIAL PIT

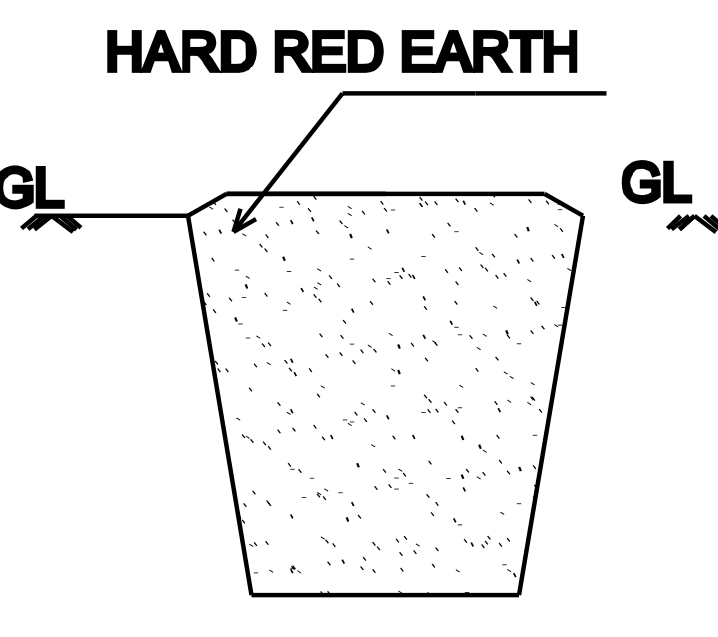

FLOOR AREA RATIO		PARKING CALCULATION:	
$\frac{\text{G.F}}{\text{Site Area}} = \frac{119.91+17.27}{167.22} = 0.82$		1st 146.98 Sq.Mt Of Floor Area = 1 Car Space	
0.82 < 2.00		Total Floor Area = 137.18 Sq.Mt	
		= 1 Car Spaces	
		Total Space = 1 Car Space	
		Hence Ok.	
Description	Required	Available	Remarks
Front Setback	1.50 m	1.50 m	OK
Side Setback (Left)	1.00 m	1.00 m	OK
Side Setback (Right)	1.00 m	1.00 m	OK
Rear Setback	NIL	NIL	OK
Car Space	1 Nos	1 Nos	OK
FSI	2.00	1.36	OK

JOINERY			
MD	DOOR 1.00X2.10	W	Window 1.52X 1.52
D1	DOOR 0.90 X 2.10	KW	Window 1.52 X 1.22
D2	DOOR 0.75 X 1.80	V	OPENING 0.91X2.10
O	OPEN 0.90 X 2.10	FW	Window1.52X1.83

	AREA DETAILS	SQ.M	SQ.FT
	SITE AREA	284	3056.9
	PROPODED GROUND FLOOR AREA	73.99	796.4
	TOTAL AREA	73.99	796.4
	OPEN SPACE	210	2260.5
	ROAD		

Name of Owner :MURUGAN

ENGINEER

Er.L.Mathanmurugan BE
Vallioor Union Licenced Building
Surveyor & Valuer
Tirunelveli Dist-627 120
9442656193