

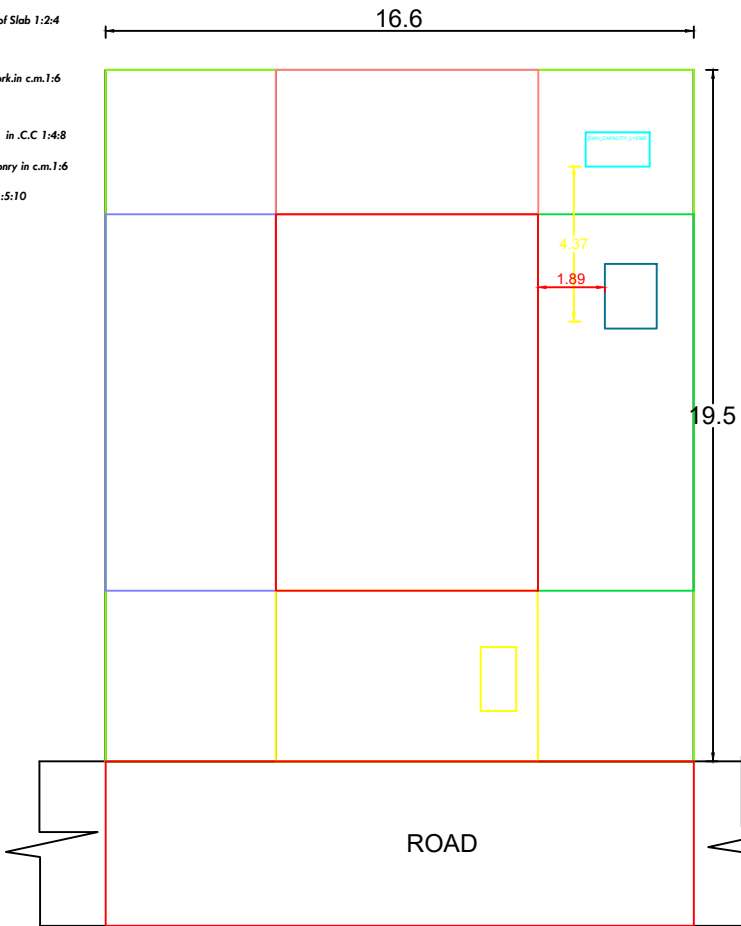
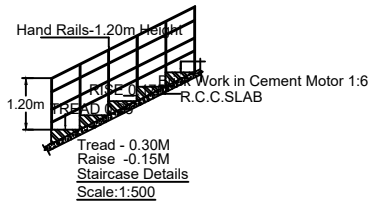
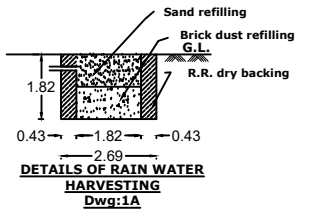
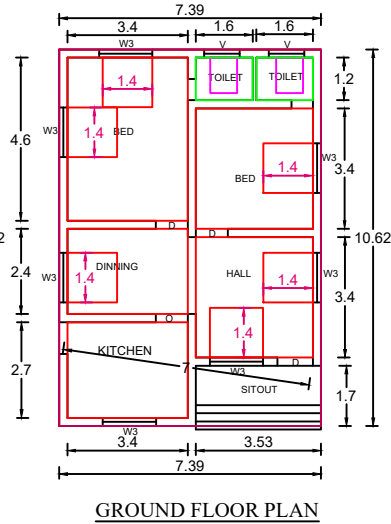
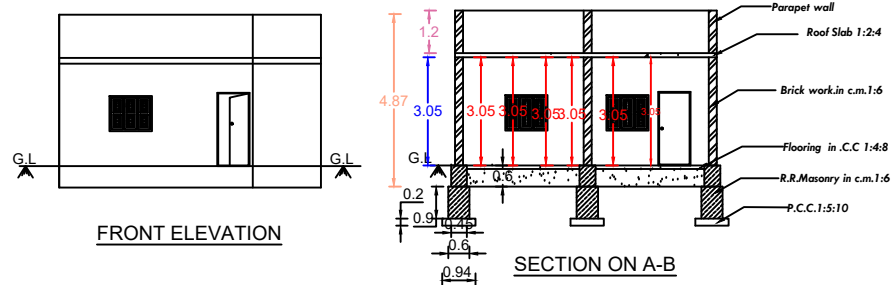
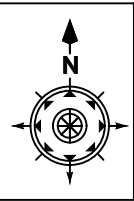
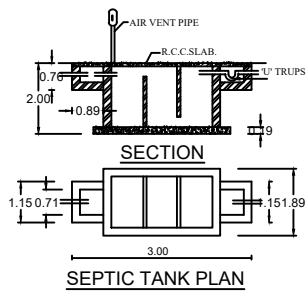
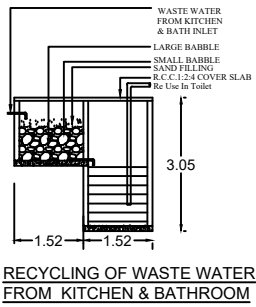
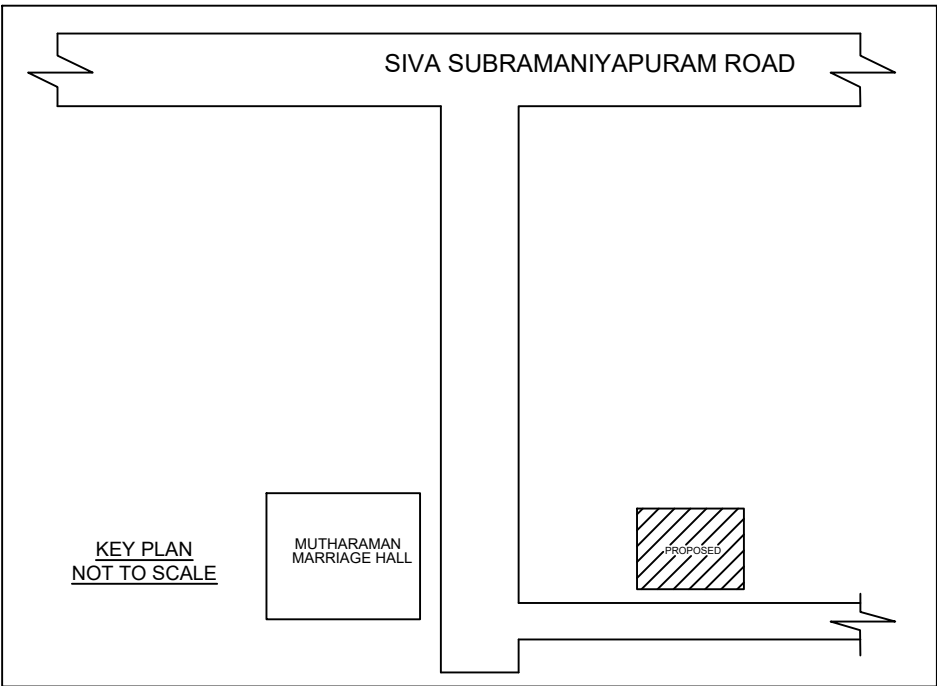


PLAN SHOWING THE PROPOSED CONSTRUCTION OF NEW RESIDENTIAL BUILDING, IN Sy.No: 148/1B2B,148/8 ,RE Sy.No: 148/28,148/8B ,
AT SIVASUBRAMANIYAPURAM ,IN THANAKKARKULAM PANCHYAT ,THANAKKARKULAM VILLAGE,RADHAPURAM TALUK, TIRUNELVELI DISTRICT.

Name of owner:- A.SIVARAJA, S/O APPASAMY

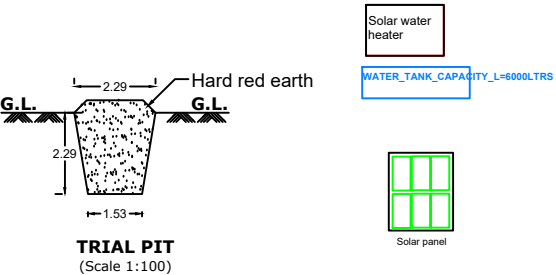

PLAN INFO
PLOT_NO=NO
PATTA_NO=4501
TALUK_RADHAPURAM
DISTRICT=TIRUNELVELI
SURVEY_NO=148/1B2B,148/8
PLOT_AREA_M2=323.7
AS_PER_DOCUMENT=323.7
AS_AT_SITE=323.70
FMB_OR_PLR=323.7
JURISDICTION_TYPE=VILLAGE PANCHAYT
SINGLE_FAMILY_BLDG=YES
LAND_USE_ZONE = RESIDENTIAL
CRZ=NO
SECURITY_ZONE=NO
WHETHER_GOV'T_OR_AIDED_SCHOOL=NO
ROAD_WIDTH=4.65
ROAD_LENGTH=16.38
AVG_PLOT_DEPTH= 19.5
AVG_PLOT_WIDTH=16.6
RWH_DECLARED=YES
BUILDING_NEAR_TO_RIVER=NO
OSR_APPLICABLE =NO
PREMIUM_FSI_REQUIRED=NO
IS_APPROVED_LAYOUT=NO
AREA_TYPE=OTHERS
BUILDING_NEAR_MONUMENT=NO
BUILDING_NEAR_GOV'T_BLDG=NO
PROVISION_FOR_GREEN_BUILDINGS_AND_SUSTAINABILITY=NO
FIRE_PROTECTION_AND_FIRE_SAFETY_REQUIREMENTS=NO
NOC_FOR_CONSTRUCTION_NEAR_MONUMENT=NO
BARRIER_FREE_ACCESS_FOR_PHYSICALLY_CHALLENGED_PEOPLE=YES
NOC_FIRE_DEPT=NO
IS_SWIMMING_POOL_EXISTS=NO
IF_HERITAGE_TOWN_LESSTHAN_1KM_RADIUS =NO

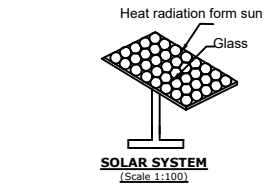

ALL DIMENSIONS ARE IN METER
PLAN SCALE 1:100

CERTIFIED THAT PROVISIONS SHALL BE MADE TO
"RAIN WATER HARVESTING " ARRANGEMENTS
SYSTEM IN THE PROPOSED CONSTRUCTION

REFERENCE

D-DOOR	--	1.00 x 2.10
D1-DOOR	--	0.75 x 2.10
W3-WINDOW	--	1.40 x 1.80
V-VENTILATOR	--	0.90 x 0.75

AREA DETAILS	SQ.M	SQ.FT
AREA OF THE SITE	324	3484
PLINTH AREA OF G.F BUILDING	78.87	849
FLOOR AREA OF G.F BUILDING	64.4	693.19

A.SIVARAJA

SIGNATURE OF LAND AND BUILDING OWNER

Er.T.PONNUTHURAI
Registered Engineer Grade-III

HIMALAYA BUILDERS
12/687 G,near state bank ,
Radhapuram road,
Vadakkankulam.

6380905968

Drawn by-M.Rathika

6380905968

Checked by-M.Rathika

Date :18.12.2023

gmail:himalaya.vadavai@gmail.com