

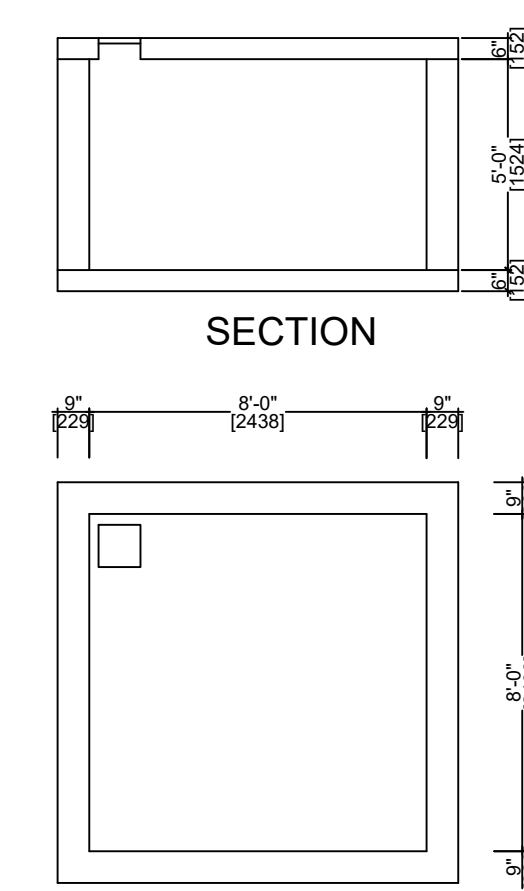
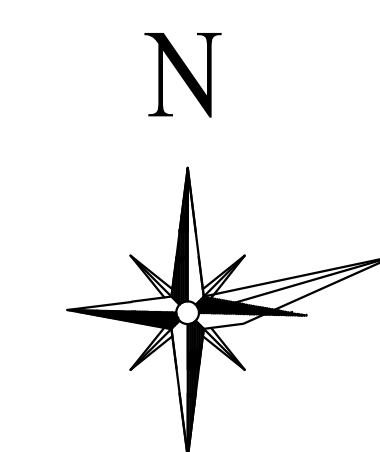
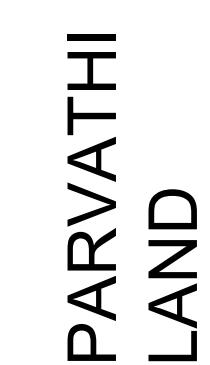
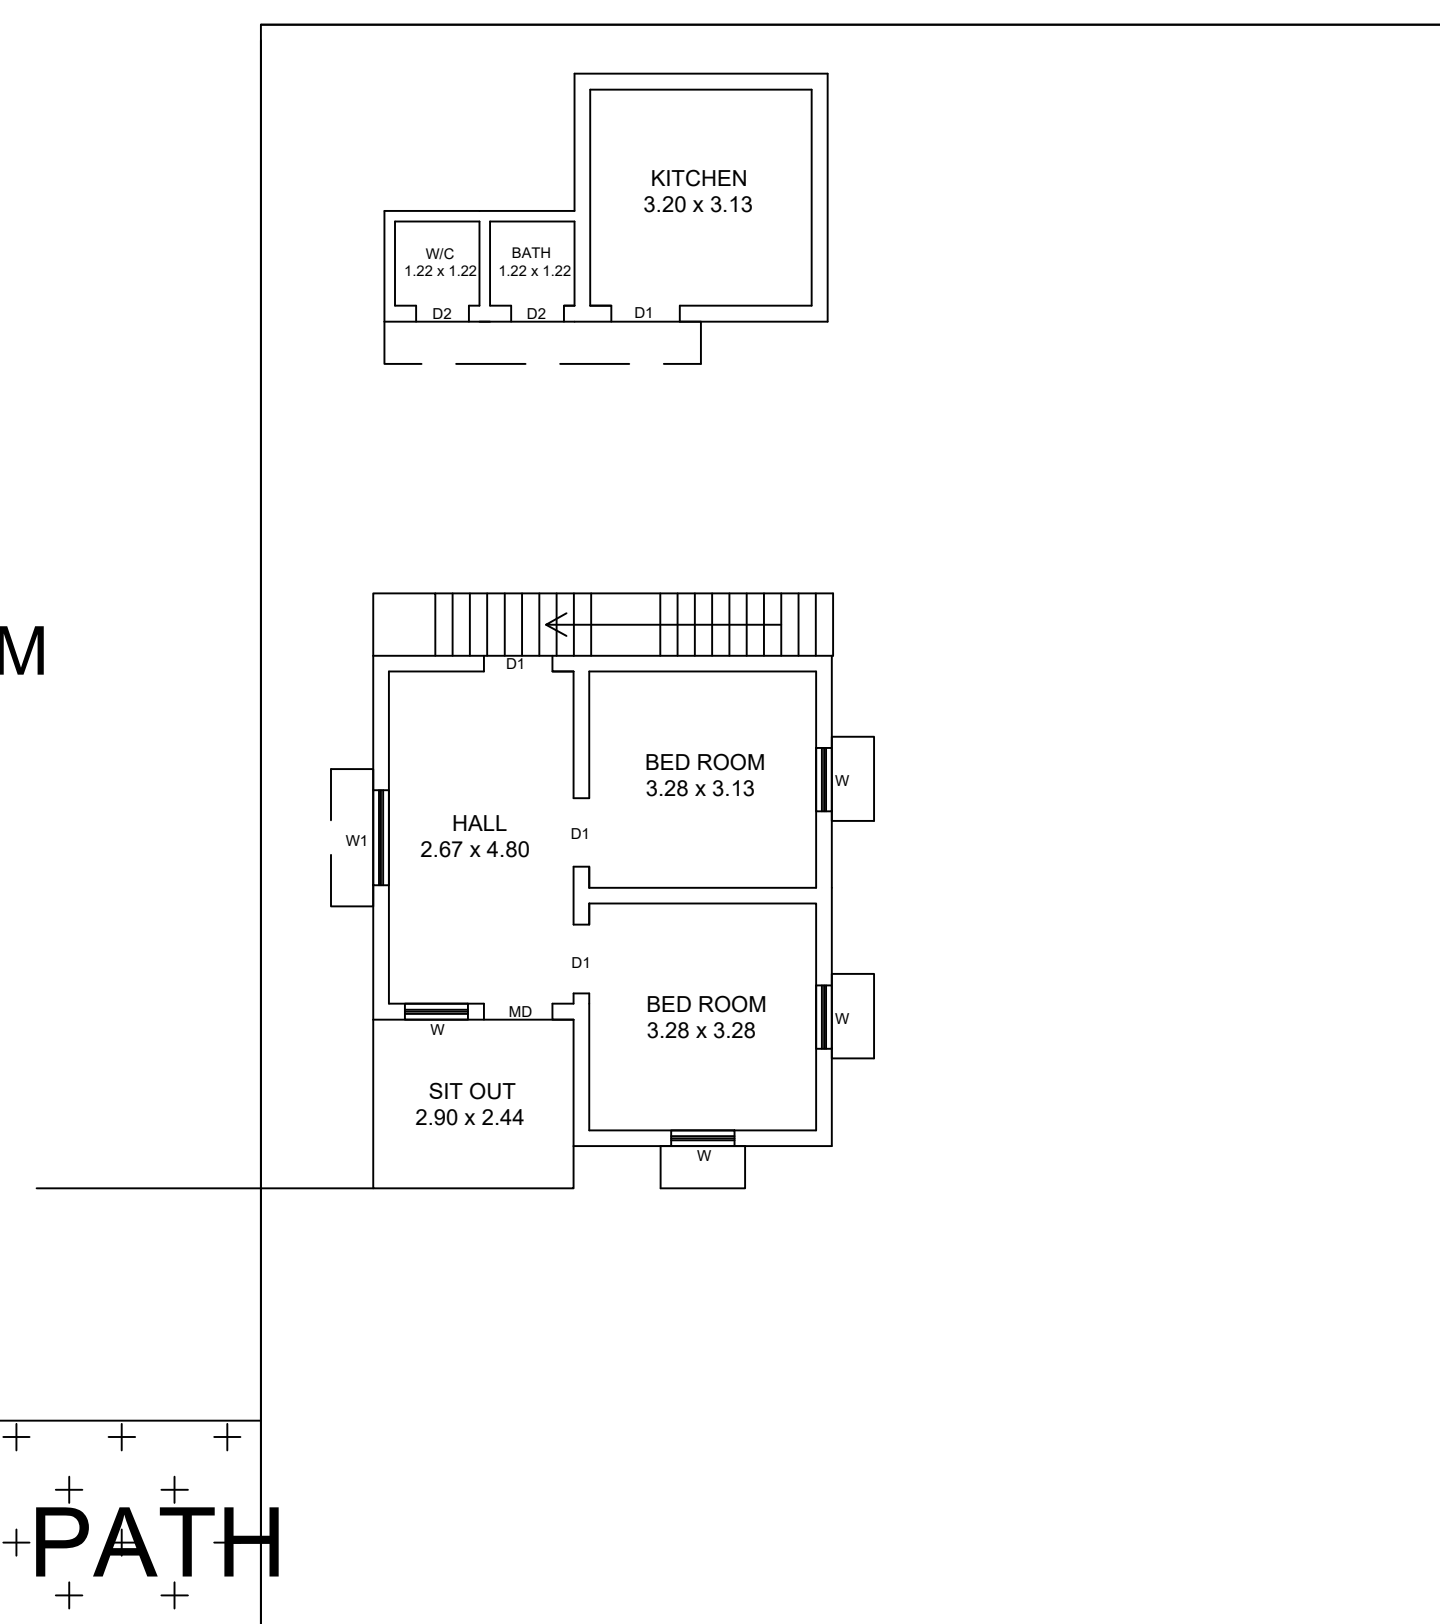
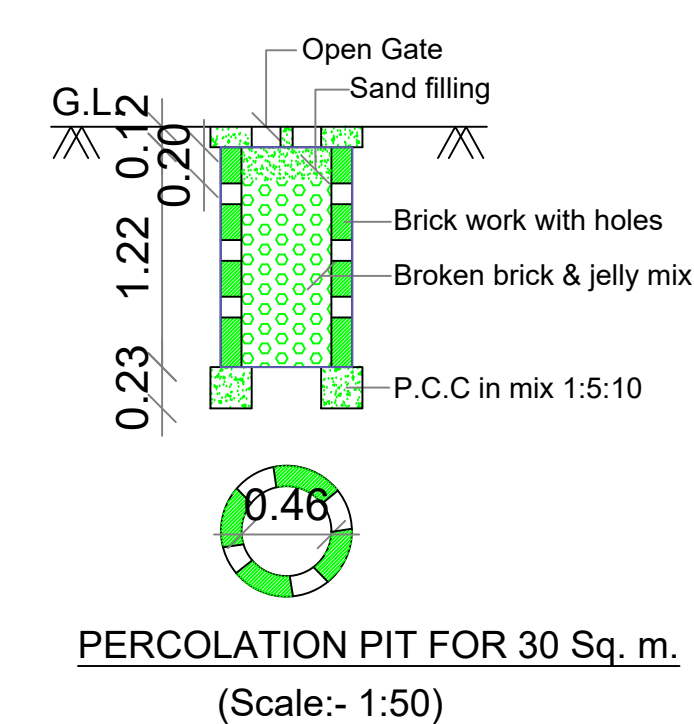
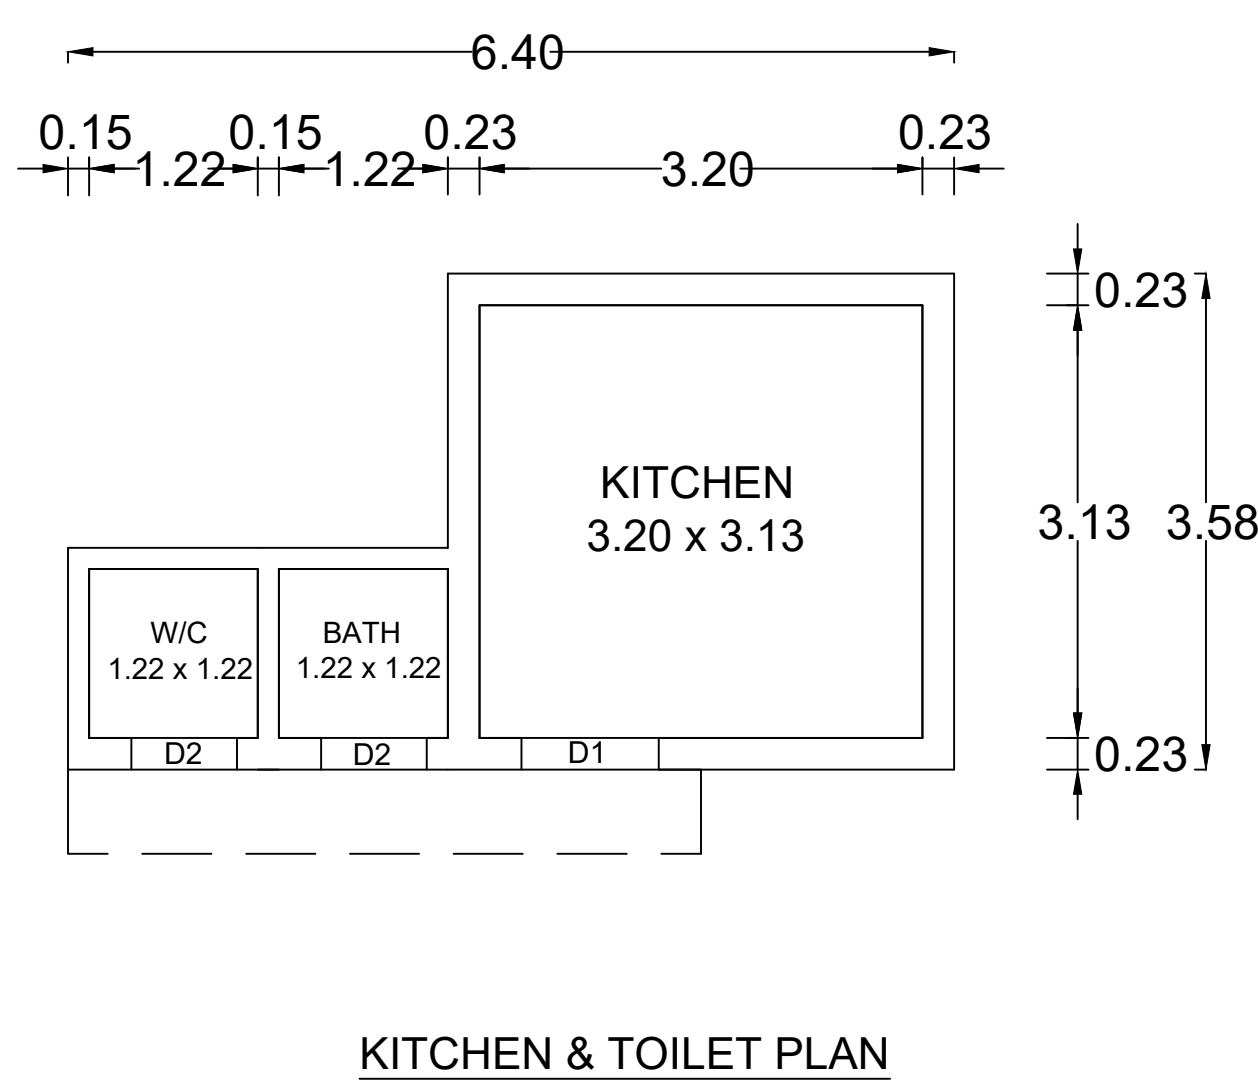


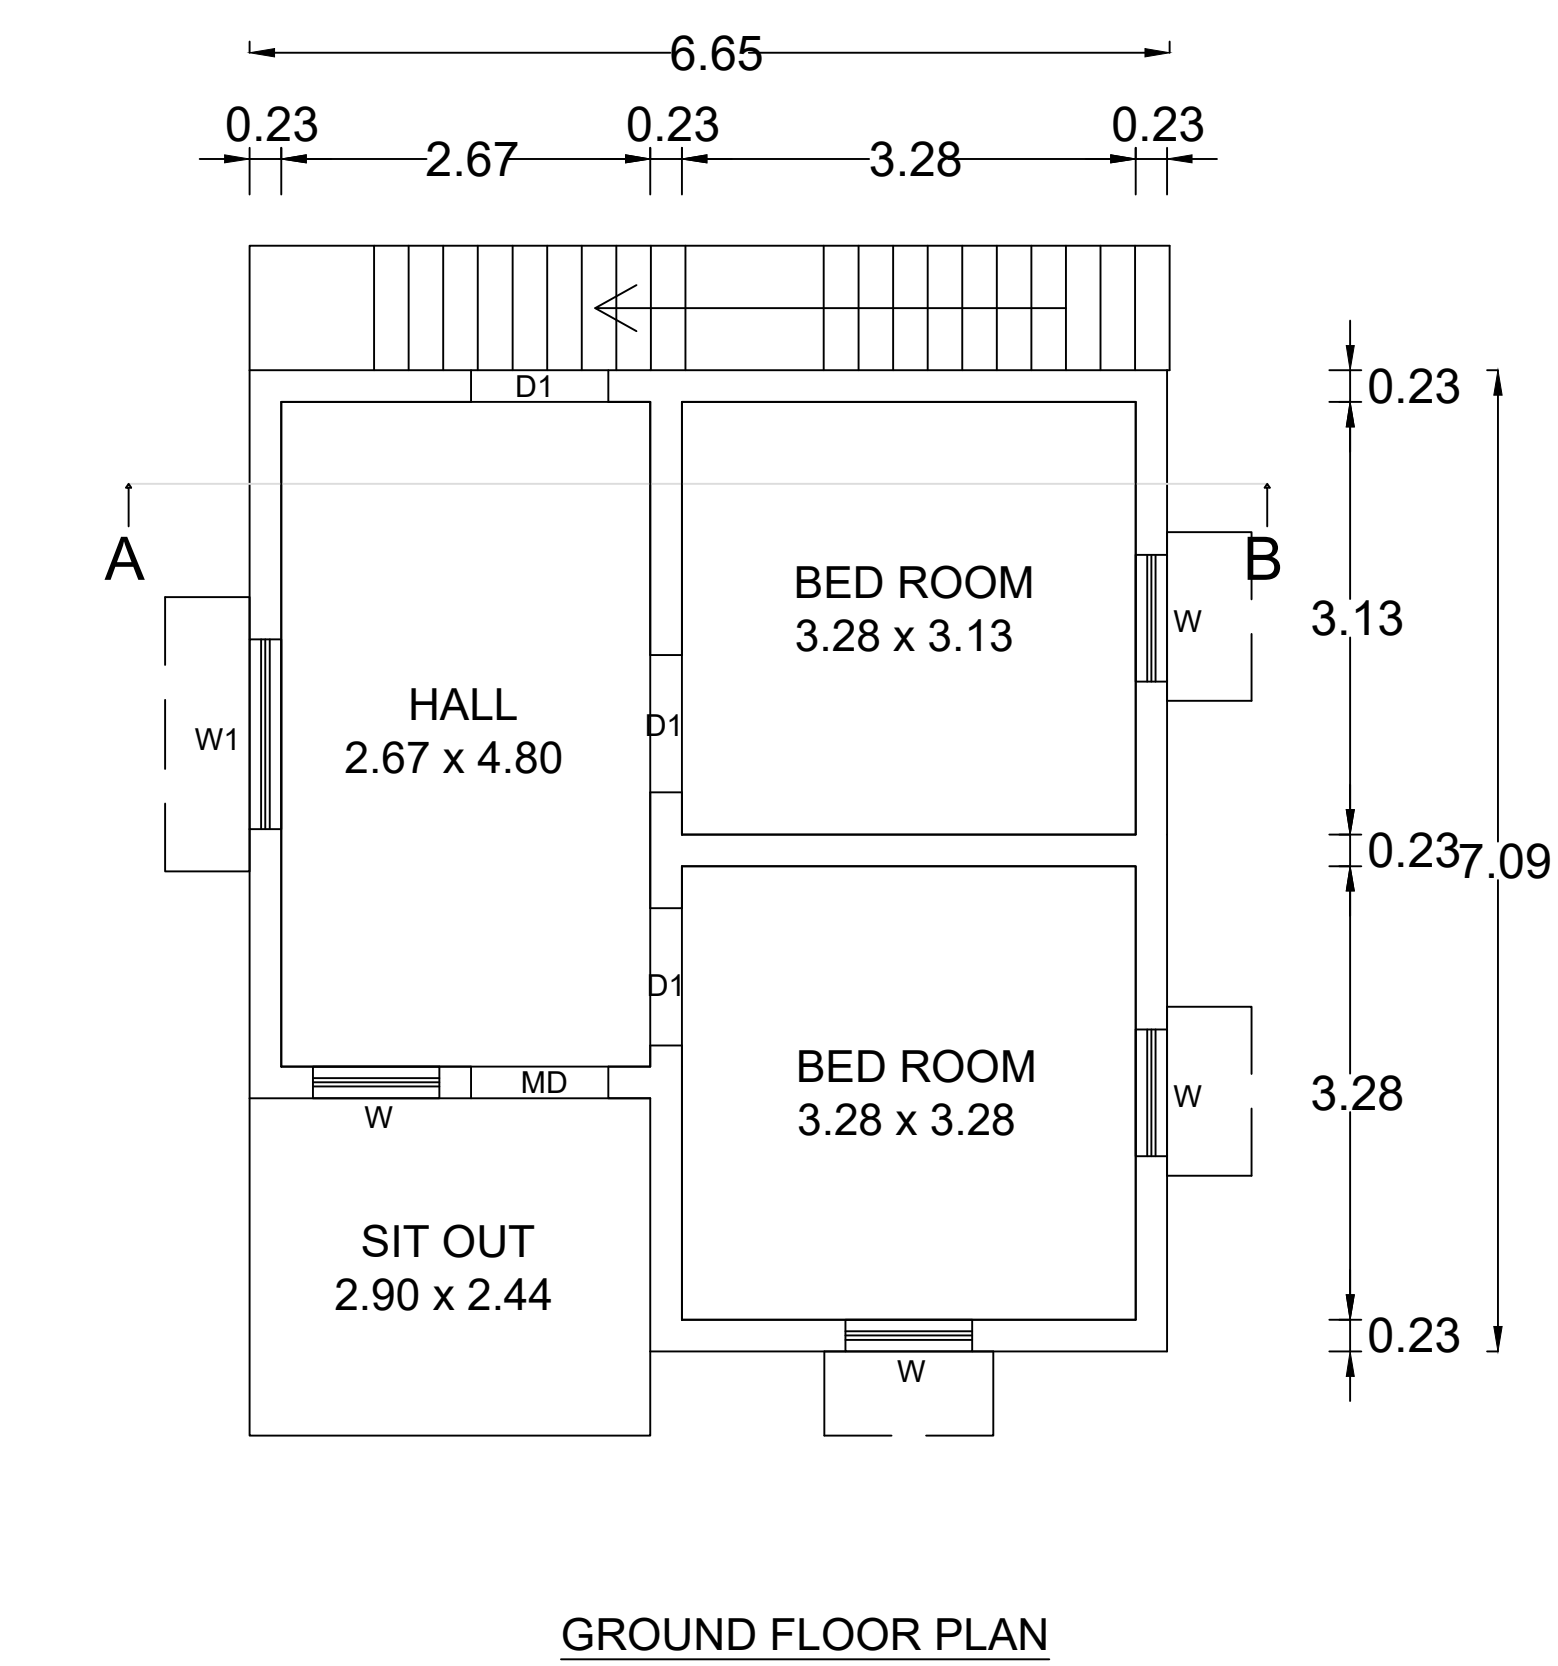

DETAILS OF COLLECTION SUMP FOR RAIN
WATER HARVESTING OF ROOF TOP RAIN WATER

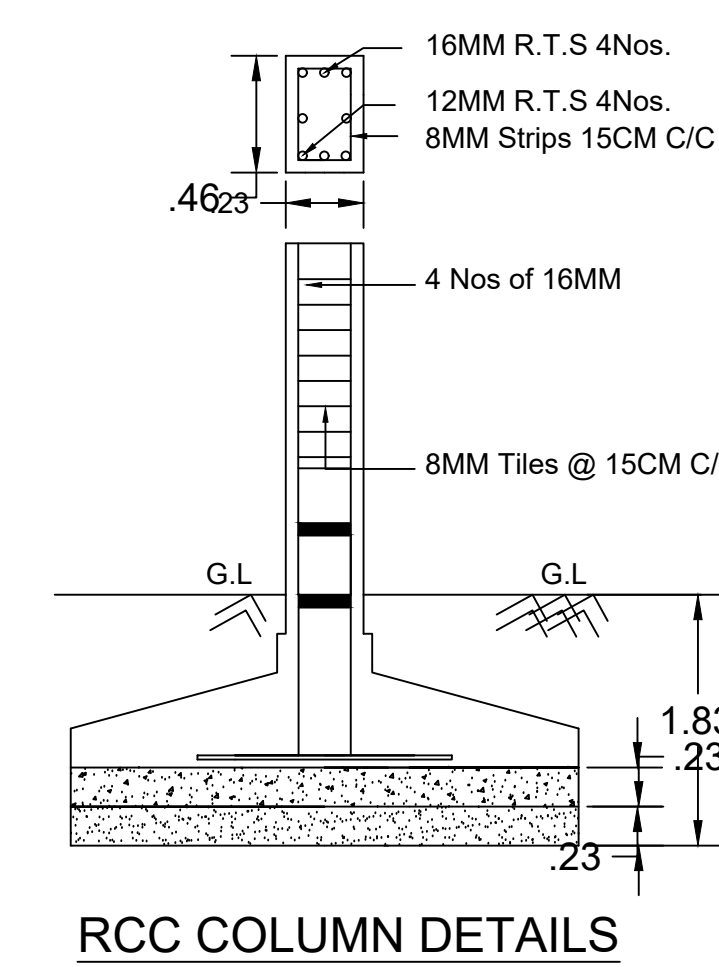

RCC COLUMN DETAILS

PLAN SHOWING THE PROPOSED CONSTRUCTION OF R.C.C & COOLING SHEET ROOF HOUSE AFTER DEMOLISHING THE EXISTING HOUSE BEARING DO.NO:41/1-1,IN SY.NO:328/B15,AT OTHAVEEDU SUBRAMANIYAPURAM, ILANGULAM VILLAGE AND PANCHAYAT OF NANGUNERI UNION.

NAME OF THE APPLICANT : Mr.PERIYASAMY S/O.Mr.PAL PANDI.

JOINERY				
W3	Window 4.49 X 1.22	W2	Window 2.98 X 1.22	
D	DOOR 1.22 X 2.10	V1	Ventilator 2.33 X 0.61	
D2	DOOR 0.76 X 2.10	V	Ventilator 0.91 X 0.61	
AREA DETAILS			SQ.M	SQ.FT
☐	SITE AREA		404.83	4356.00
☐	PRO. GROUND FLOOR		66.28	713.17
☐	OPEN SPACE		338.55	3642.83
☐	ROAD			

○ RAIN WATER COLLECTING TANK IS TO BE PROVIDED
waste water to be garden
ALL DIMENSION ARE IN METRE
SCALE 1:100

OFFICE USE

G.P.S:8.438828,77.723472

APPLICANT

ENGINEER

POTHIHAI CONSTRUCTIONS
Near Pothihai Public School
Tisaiyanvilai.
Cell No. 90254 38288 , 99524 69037

PLAN
LOG