


PLAN SHOWING THE PROPOSED CONSTRUCTION OF A GROUND FLOOR HOUSE BUILDING IN ,SY.NO. 606 / 2 , WARD NO . , PLOT NO. 11 & 12,


VADAKKANKULAM VILLAGE PANCHAYAT, RADHAPURAM TALUK , TIRUNELVELI DIST.

APPLICANT : Mrs. R. MARITHANGAM , W/O. Mr. RAJAMOHAN .





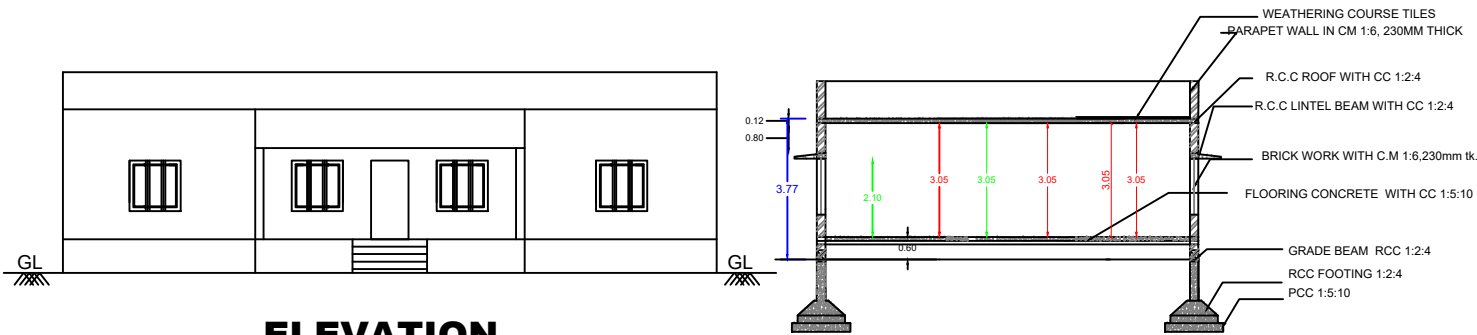


ELEVATION


SECTION ON - AA

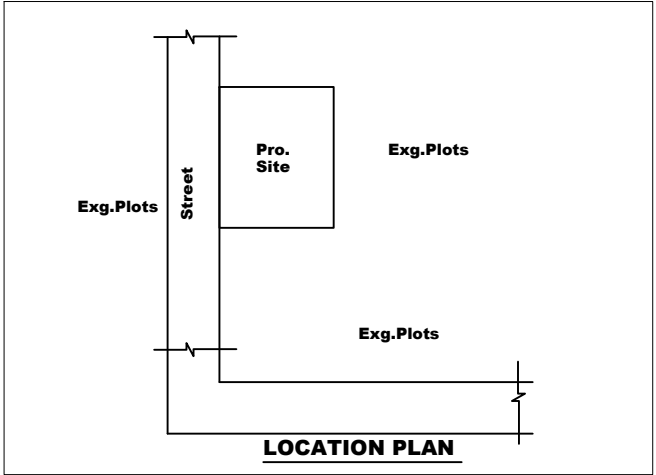

LOCATION PLAN

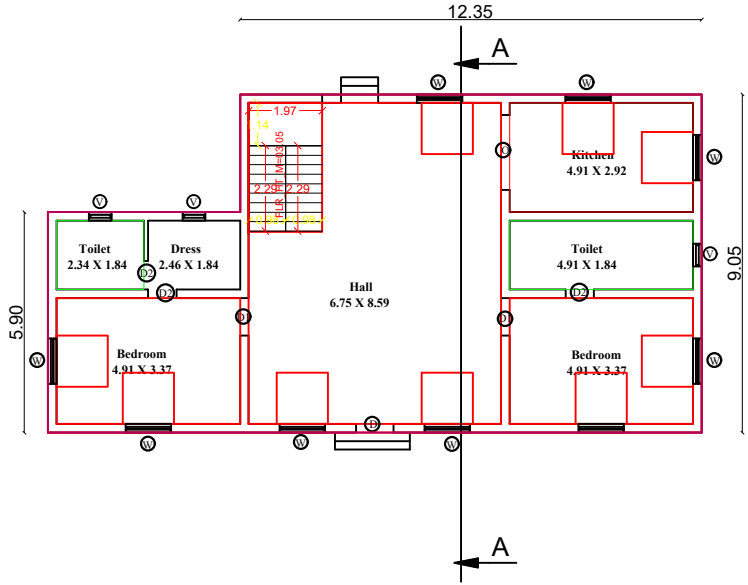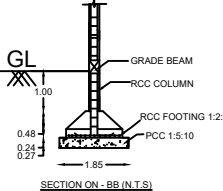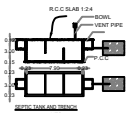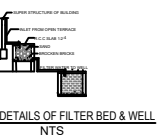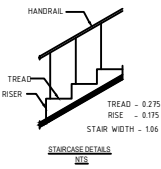

GROUND FLOOR PLAN

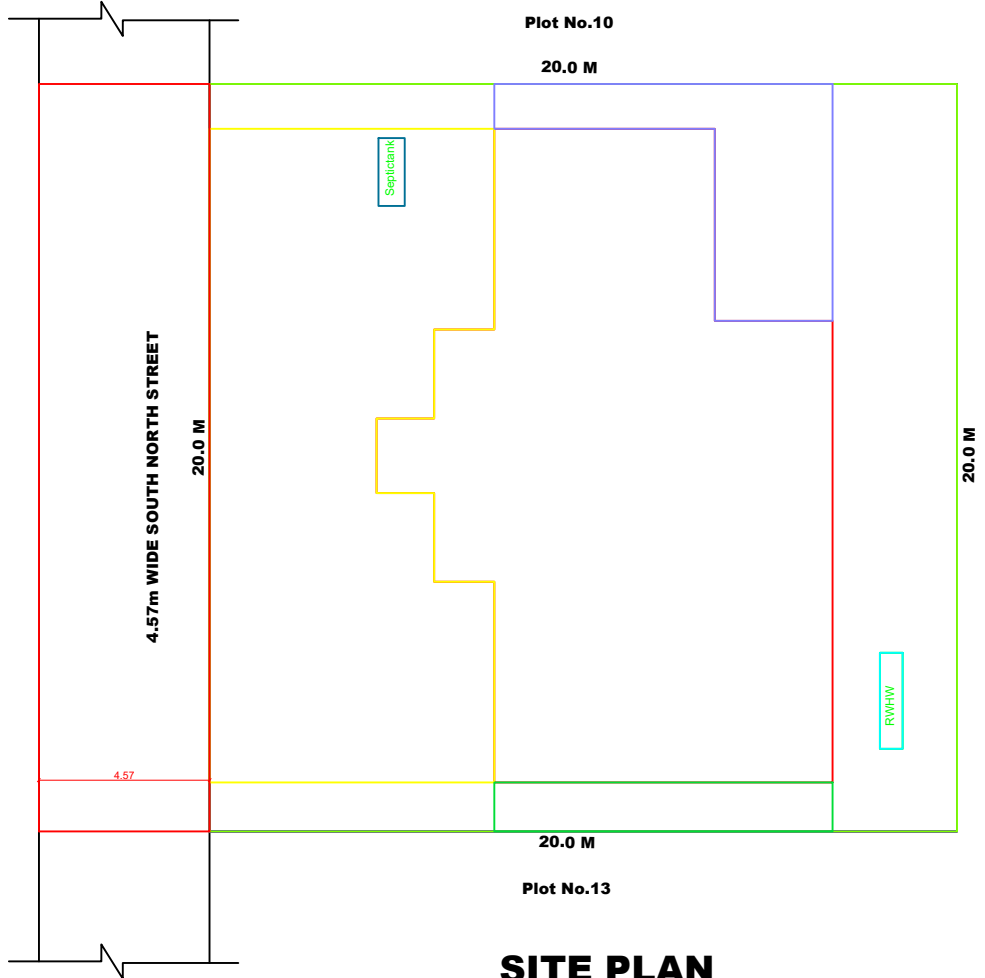

SITE PLAN



| ALL DIMENSIONS ARE IN METER             |                  |                 |
|-----------------------------------------|------------------|-----------------|
|                                         | Sq M             | Sq Ft           |
| <input type="checkbox"/> APPLICANT SITE | 404.69           | 4356.00         |
| <input type="checkbox"/> PLINTH AREA    | 142.09           | 1528.88         |
| <input type="checkbox"/> ROAD           |                  |                 |
| JOINERY DETAILS                         |                  |                 |
| D                                       | - WOODEN DOOR    | - 0.97 X 2.10 M |
| D1                                      | - WOODEN DOOR    | - 0.75 X 2.10 M |
| W                                       | - WOODEN WINDOW  | - 1.37 X 1.37 M |
| W1                                      | - WOODEN WINDOW  | - 0.90 X 1.37 M |
| KW                                      | - KITCHEN WINDOW | - 0.90 X 0.90 M |
| V                                       | - VENTILATOR     | - 0.60 X 0.60 M |
| LAND AND BUILDING OWNER                 |                  |                 |
| REGISTERED ENGINEER                     |                  |                 |
| OFFICE USE                              |                  |                 |