




**PLAN SHOWING THE PROPOSED CONSTRUCTION OF R.C.C RESIDENTIAL BUILDING IN SY.NO : 902 / 3A2 ,
VELDURAI NAGAR ,VADAKKU ARIYANAYAGIPURAM VILLAGE PART -2 AND PANCHAYAT,
PAPPAKUDI UNION, CHERANMAHADEVI TALUK,TIRUNELVELI DISTRICT**

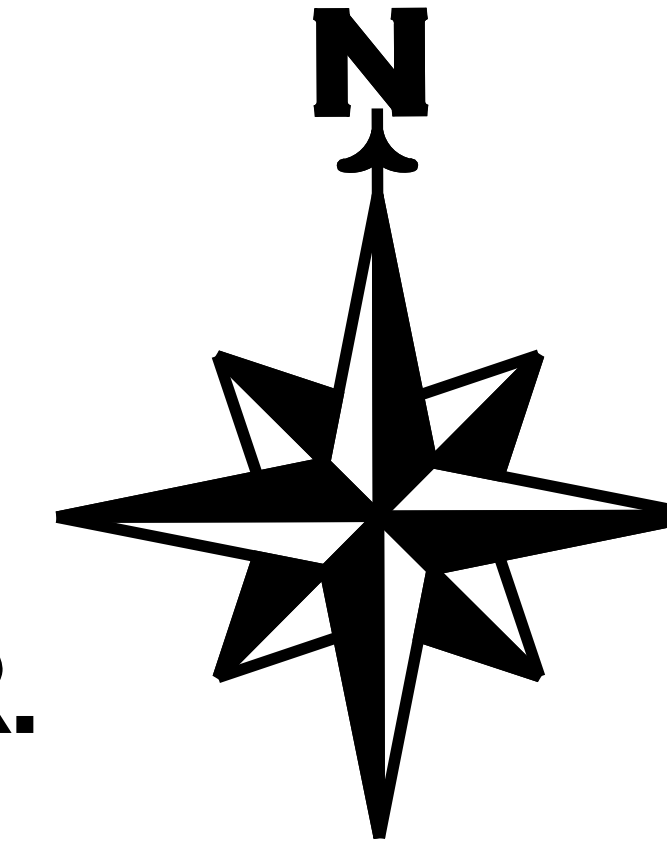



NAME OF THE APPLICANT : Mr.F.ANTONY VINOTH, S/o . FRANCIS XAVIER.

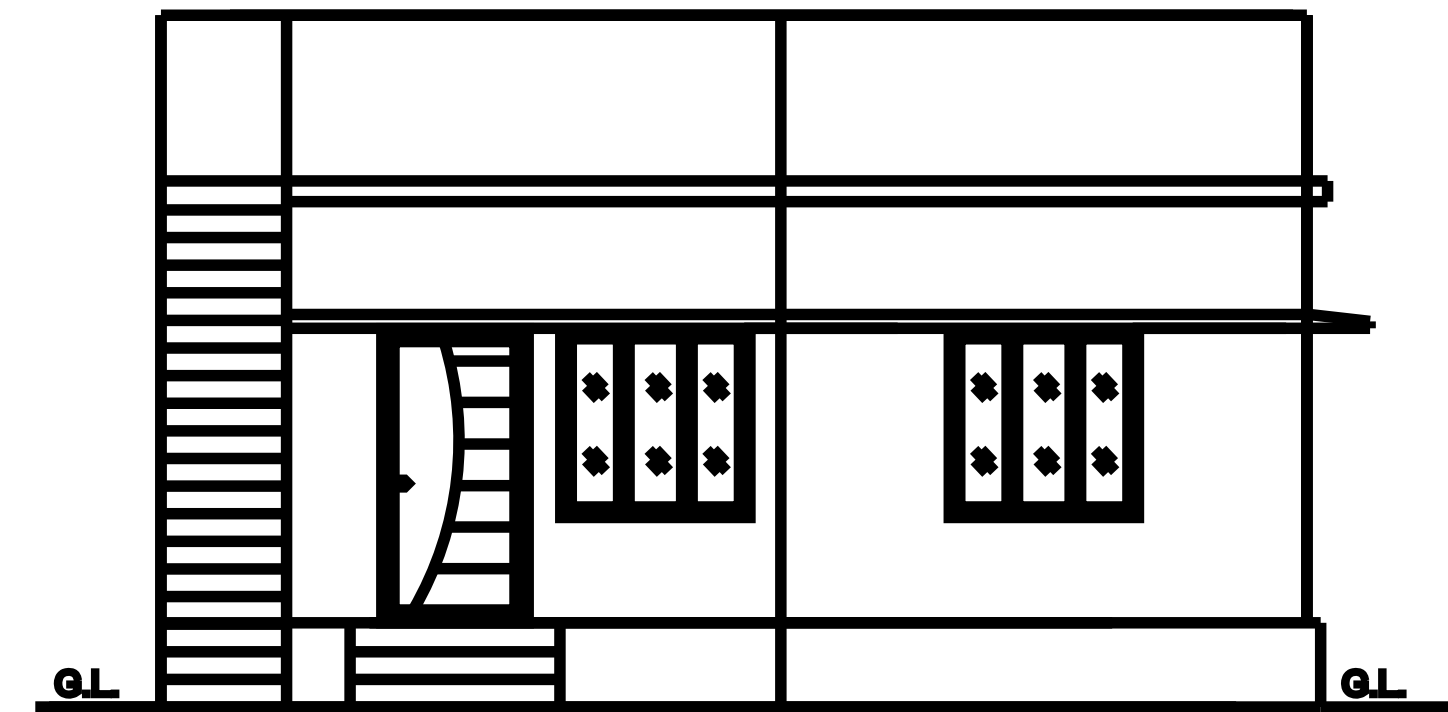


ELEVATION

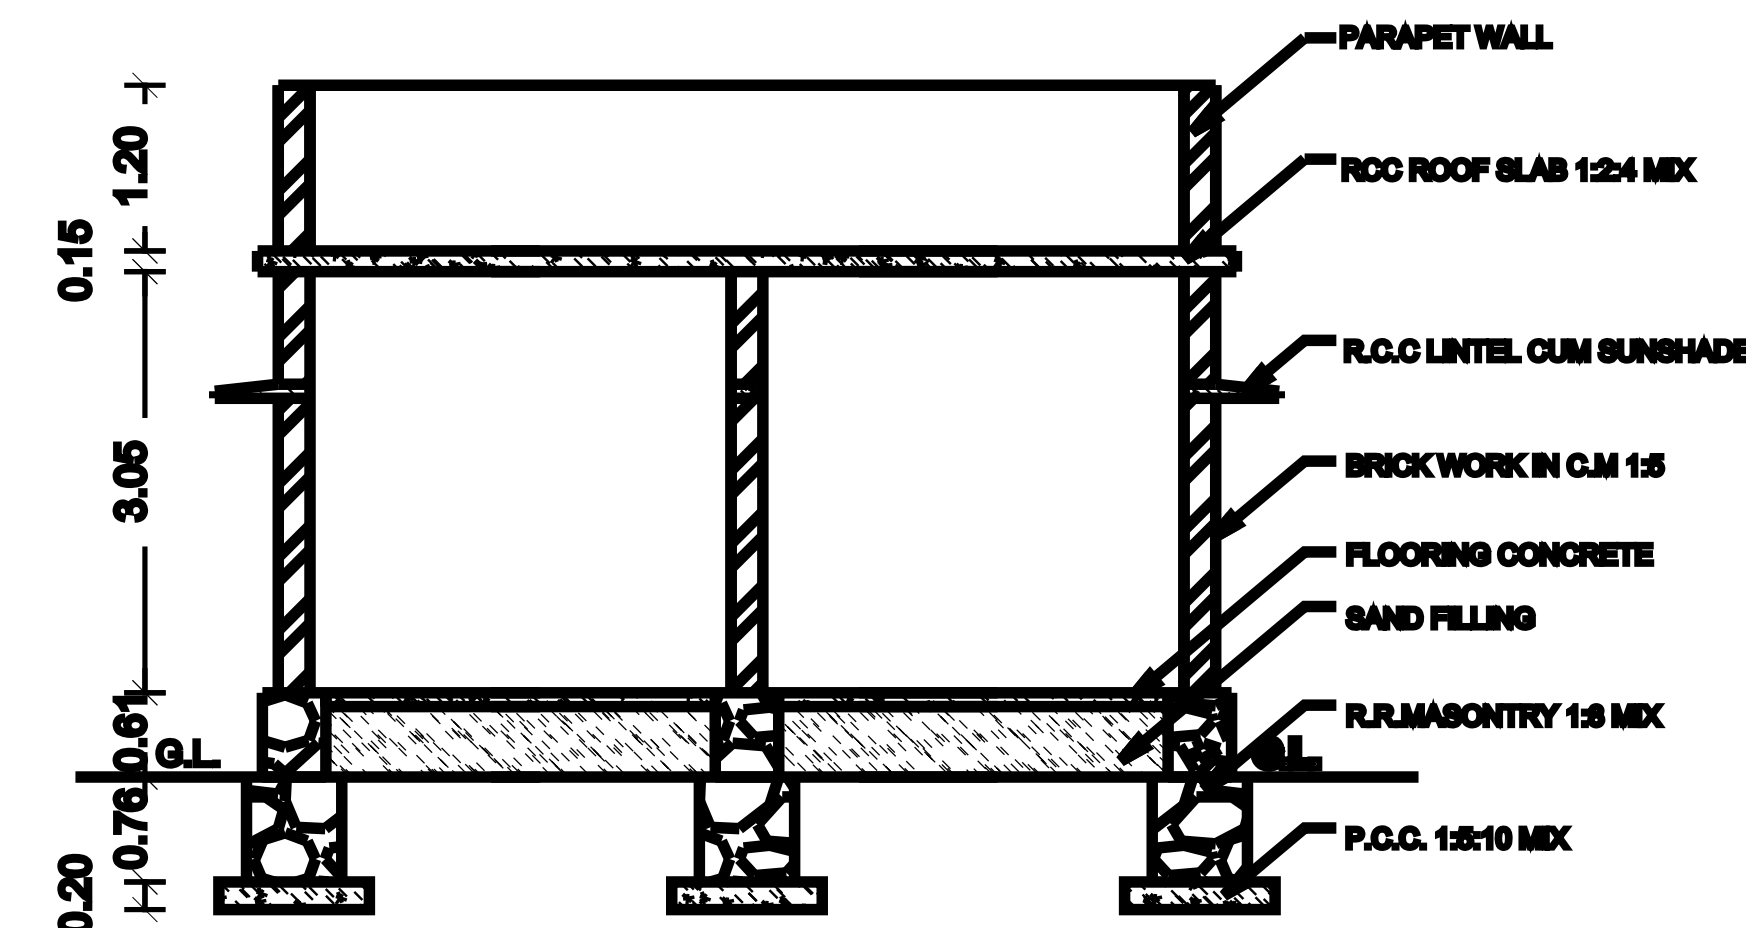

SECTION ON AB

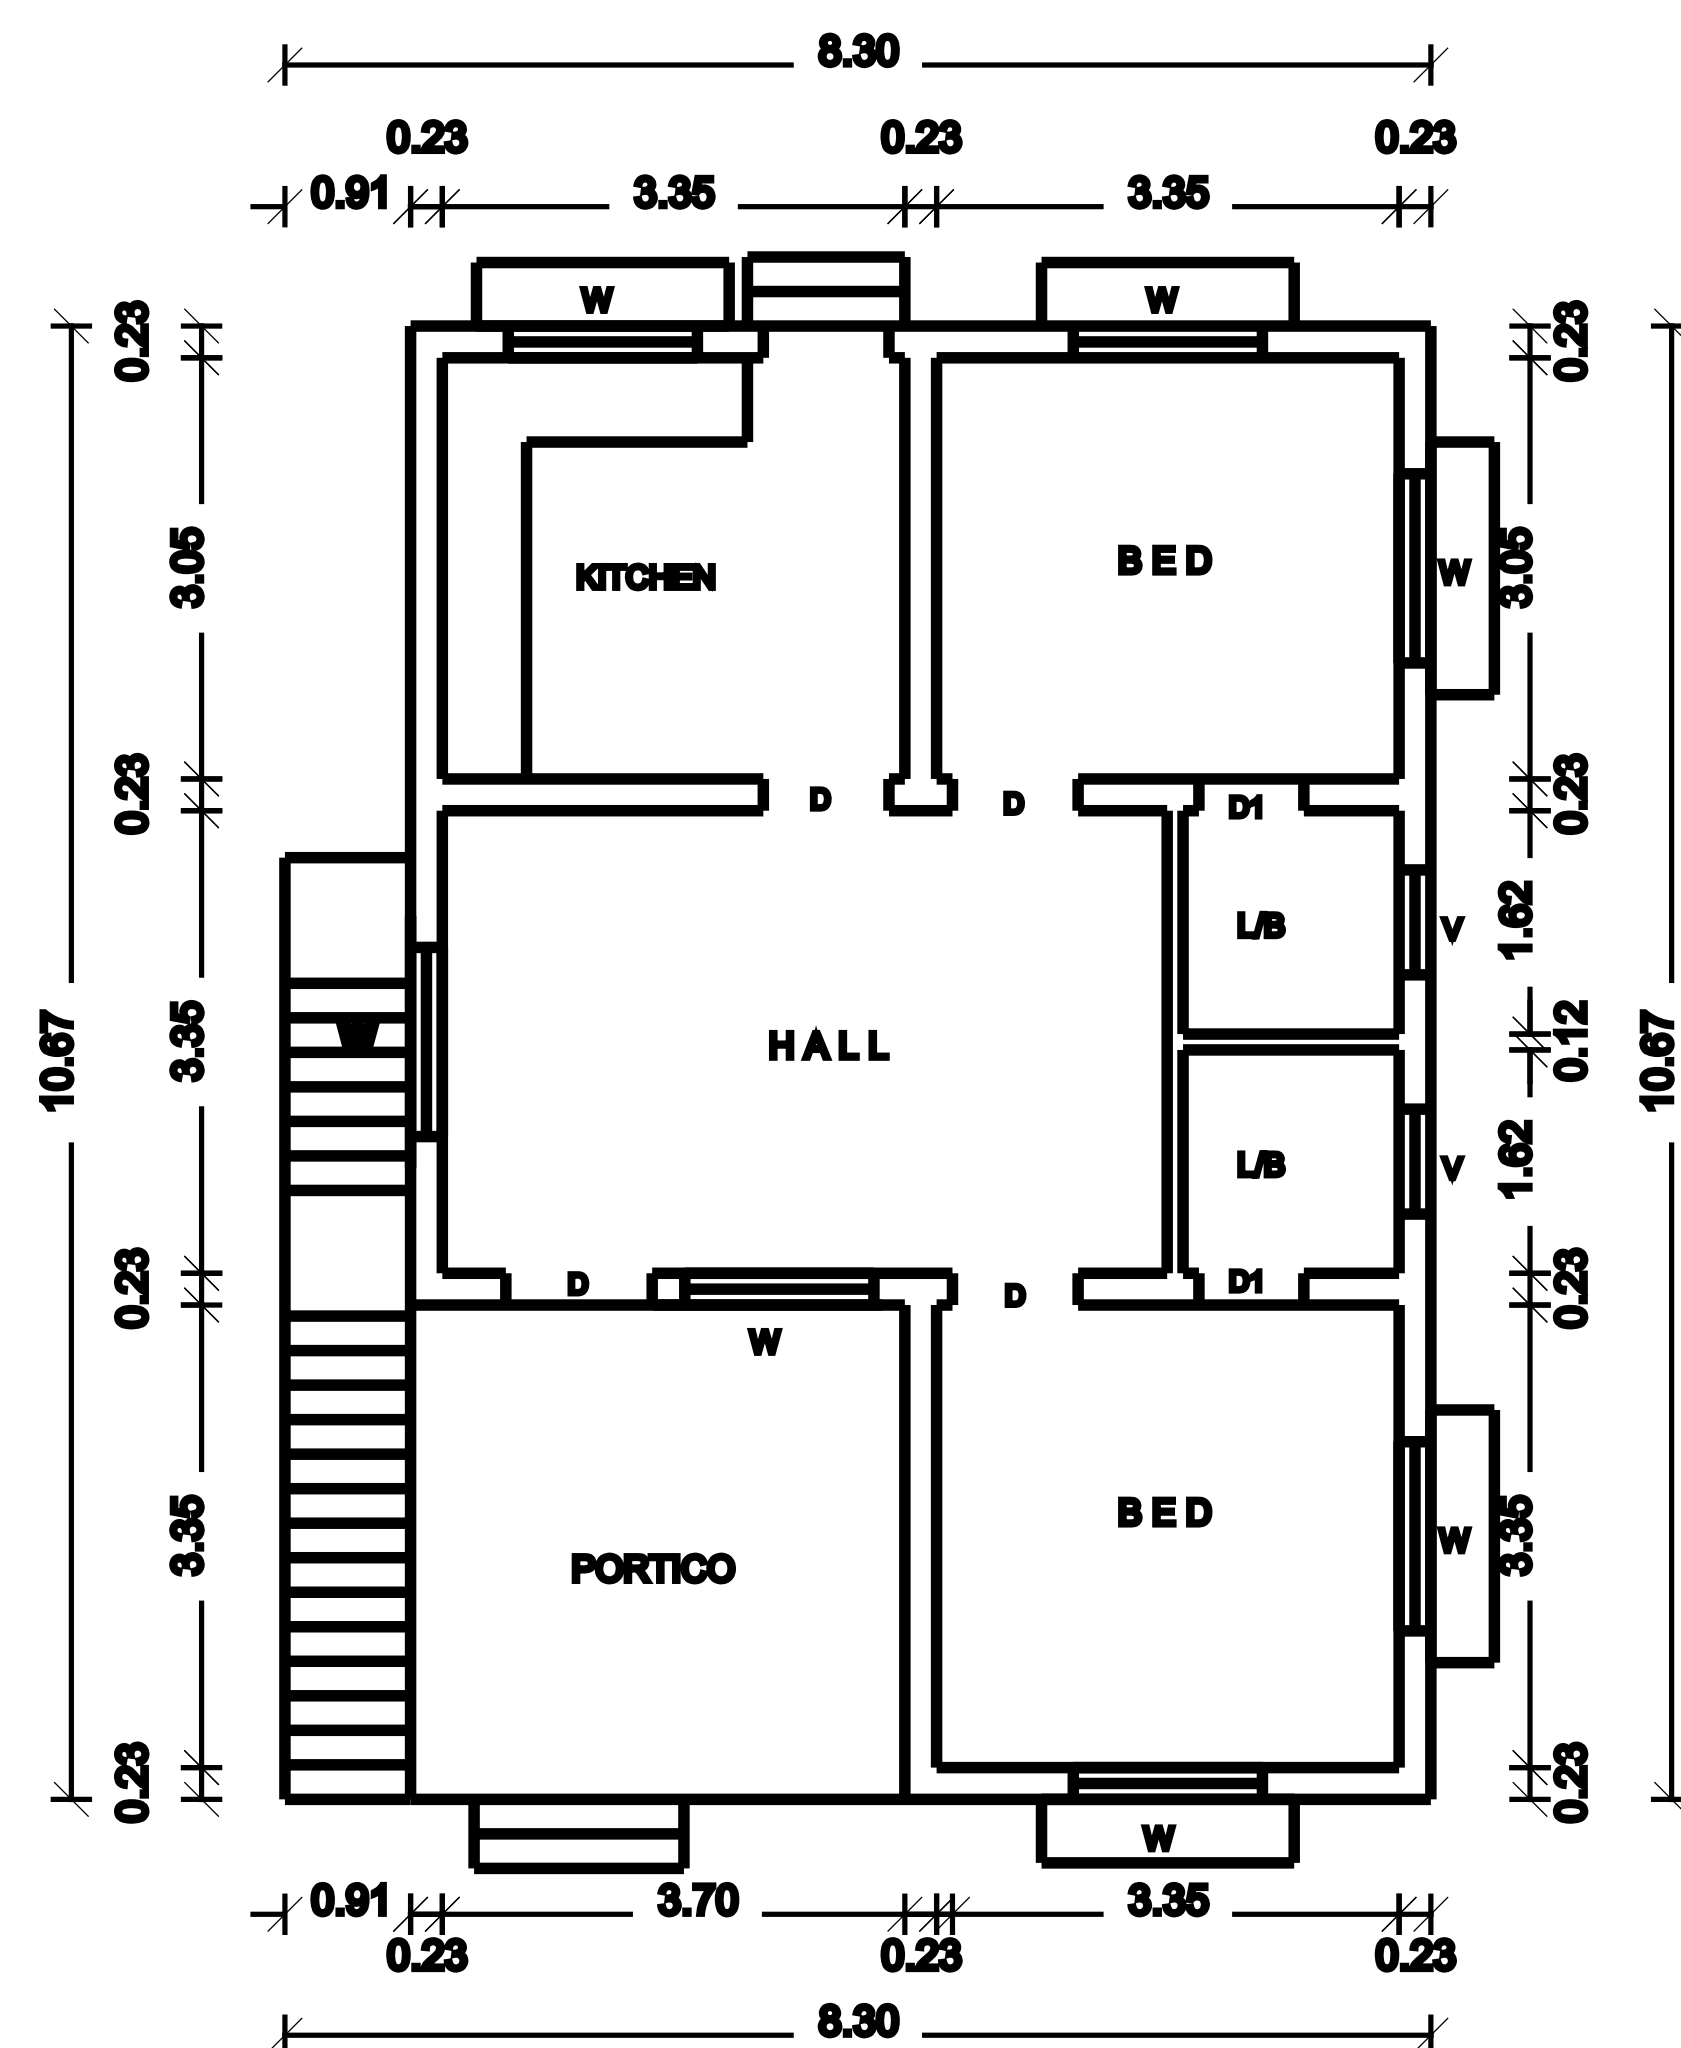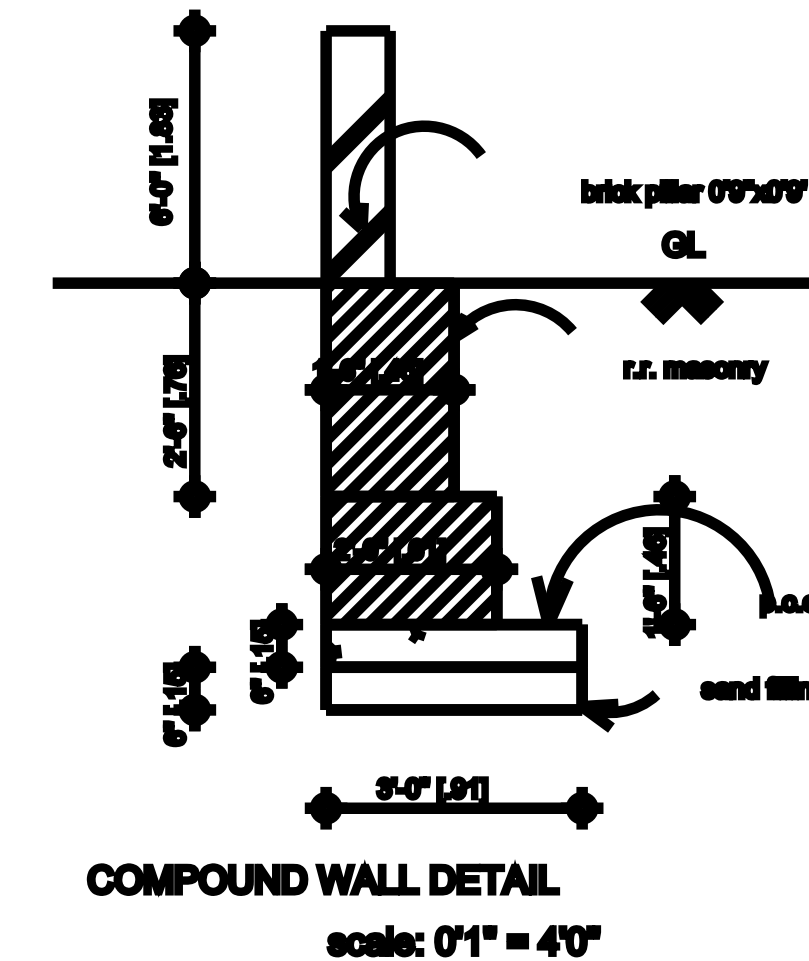


G.F PLAN

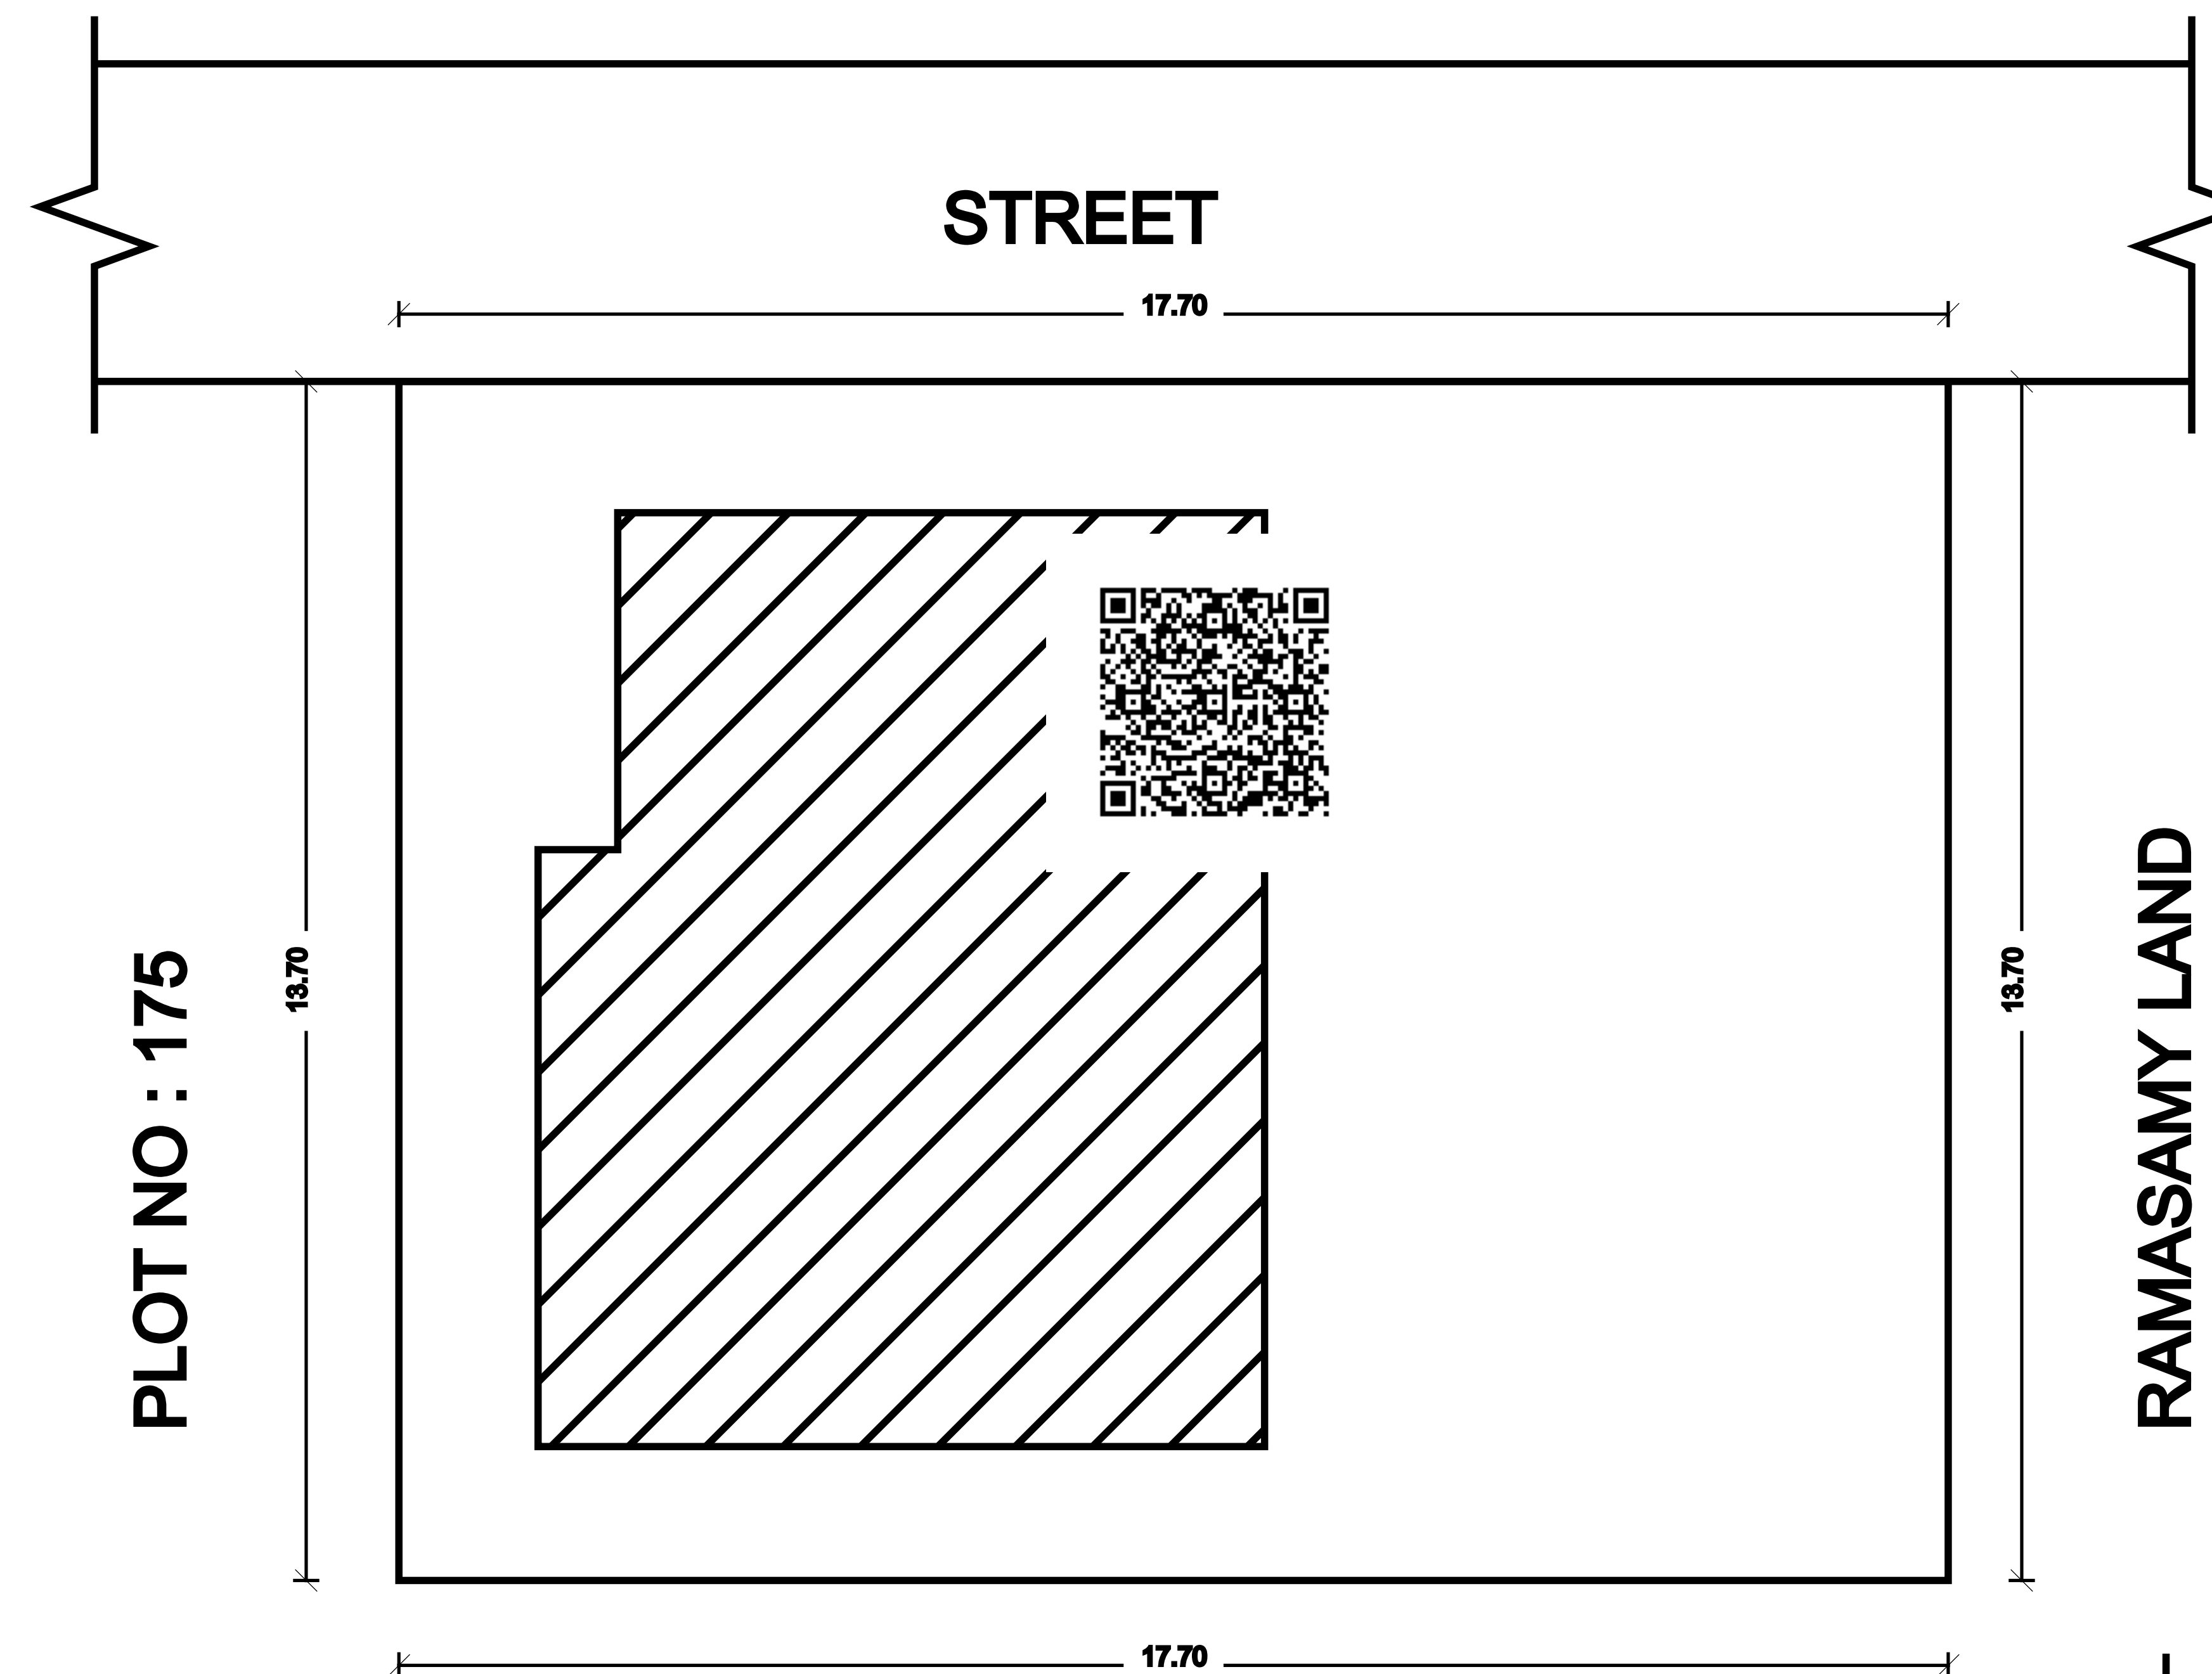


PLOT NO: 175

RAMASAMY LAND

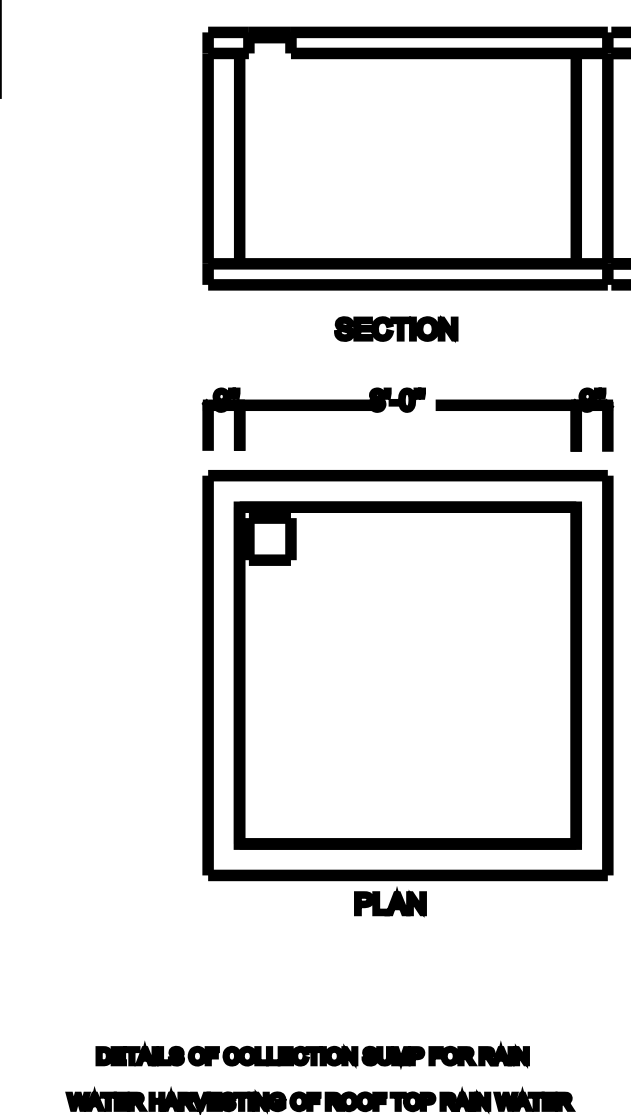


DETAILS OF COLLECTION SUMP FOR RAIN WATER HARVESTING OF ROOF TOP RAIN WATER

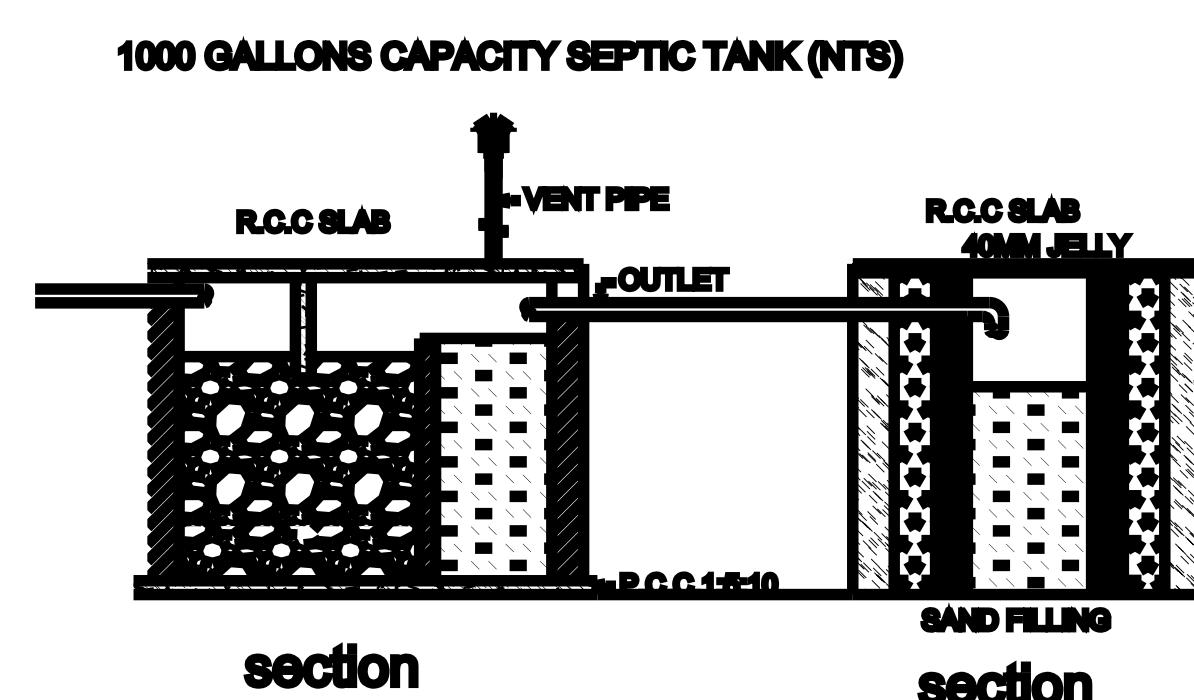


section

SAND FILLING section

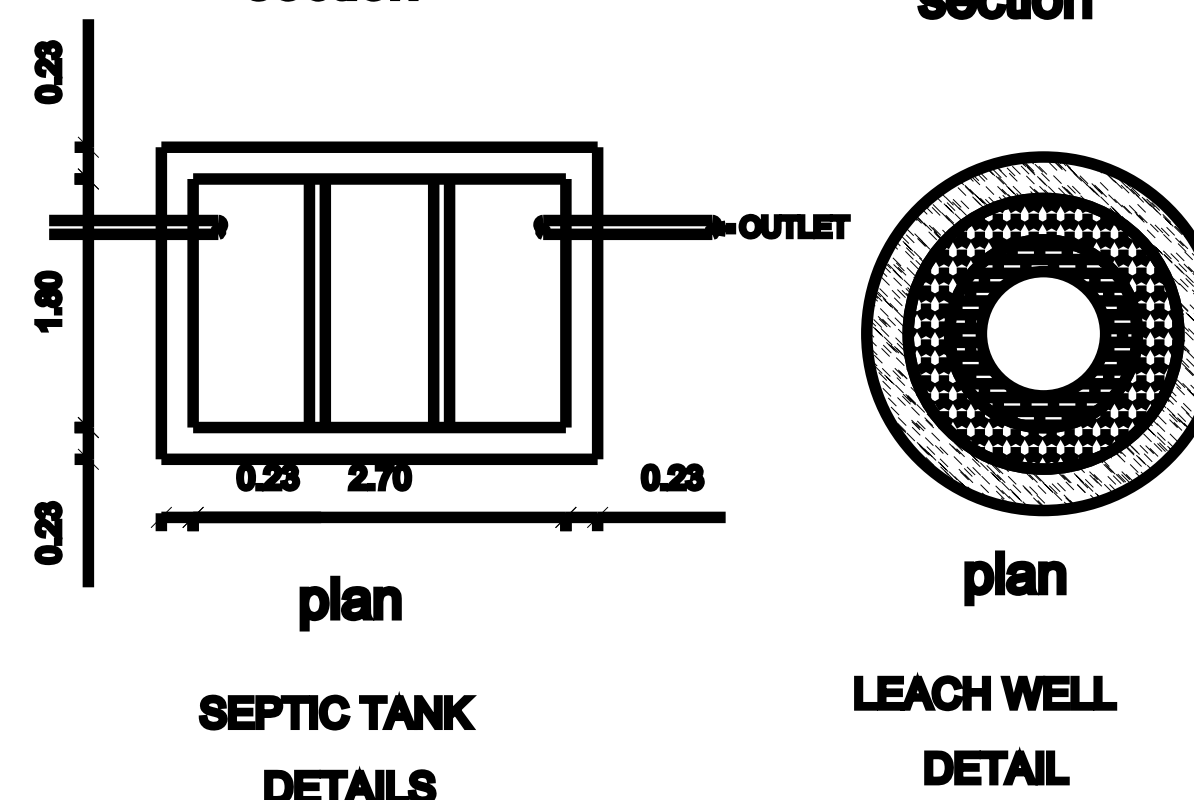


SEPTIC TANK DETAILS


LEACH WELL DETAIL

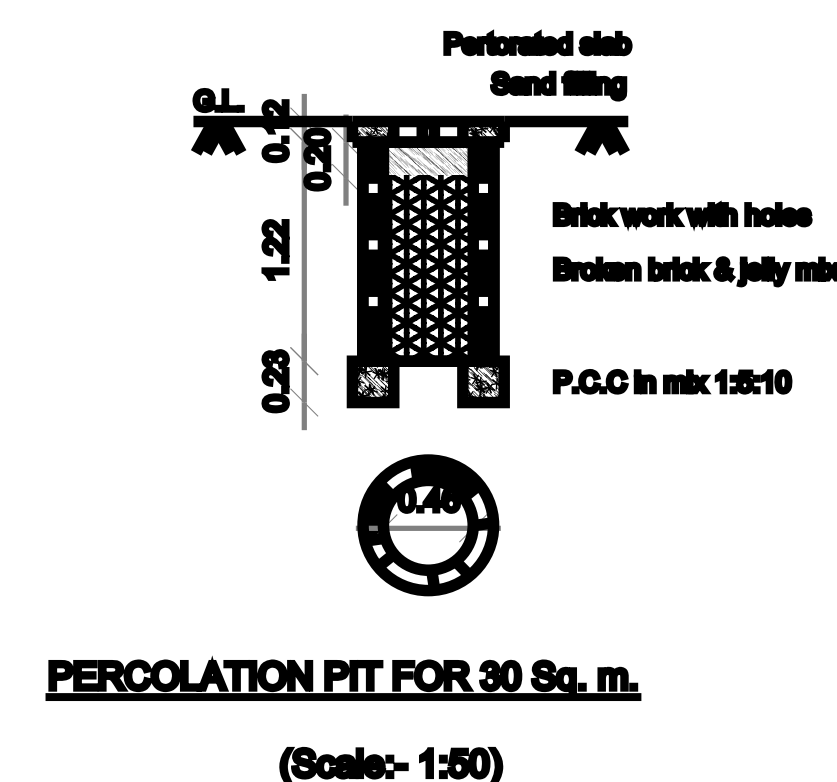

PERCOLATION PIT FOR 30 Sq. m
(Scale:- 1:50)

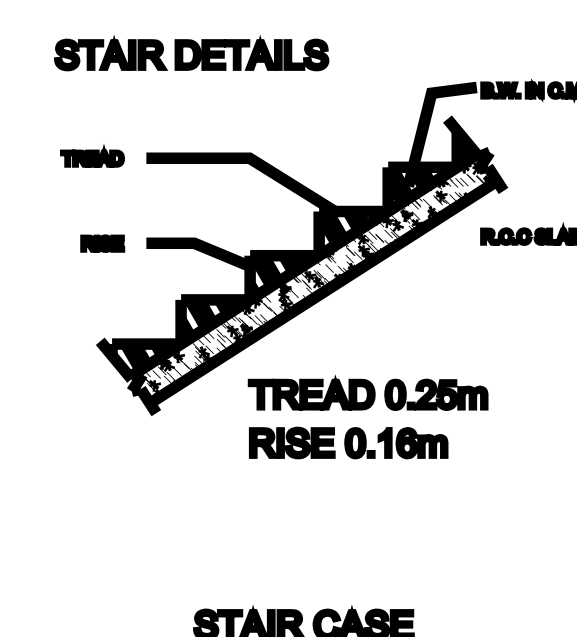

STAIR CASE

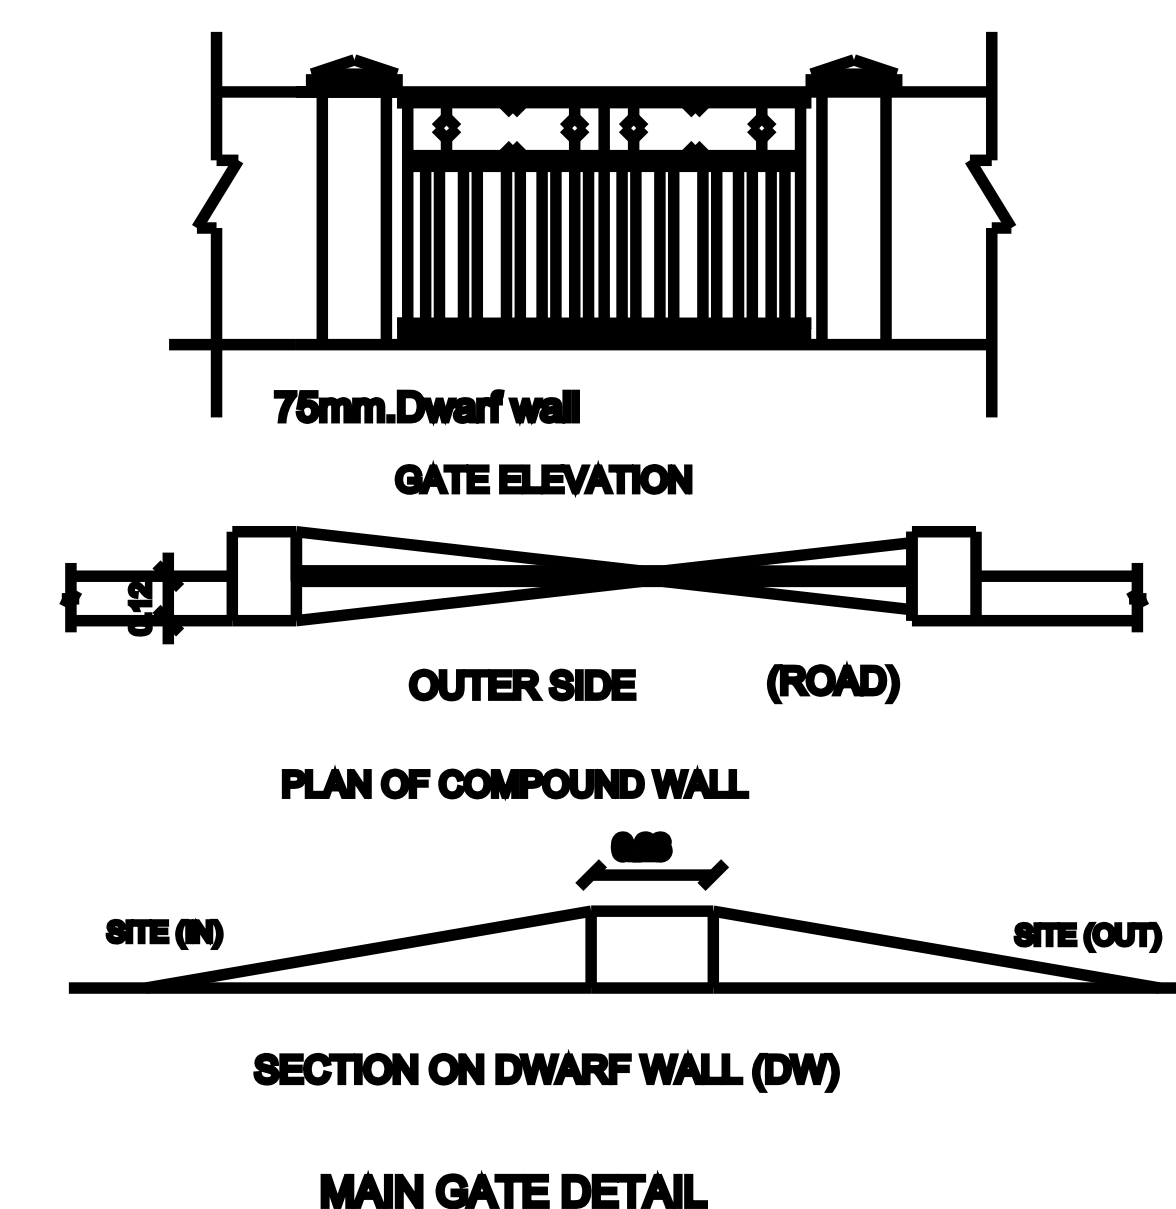

MAIN GATE DETAIL

SCHEDULE OF JOINERIES			
REF.	DESCRIPTION	SIZE (in metre)	
MD	MAIN DOOR	1.00 x 2.10	
O	OPEN	1.20 x 2.10	
D	DOOR	0.91 x 2.10	
D1	DOOR	0.76 x 2.10	
W1	WINDOW	1.37 x 1.37	
W2	WINDOW	0.91 x 1.37	
V	VENTILATOR	0.76 x 0.76	
AREA DETAIL		SQ.MT	SQ.FT
SITE AREA		242.49	2610
PLINTH AREA		85.05	915.47
FLOOR AREA		55.52	597.62
			
APPLICANT SIGNATURE :			
			
Er. M.SANTHANA LAKSHMI ,D.C.E,D.O.M,D.A.C., CONSULTING ENGINEER & LICENSED SURVEYER, 106,KEELA PERIA VEETHI, MUKKUDAL - 627601. CELL : 9578997878 ,			
ENGINEER :			
SCALE 1:100 ALL DIMENSIONS ARE IN METER			