

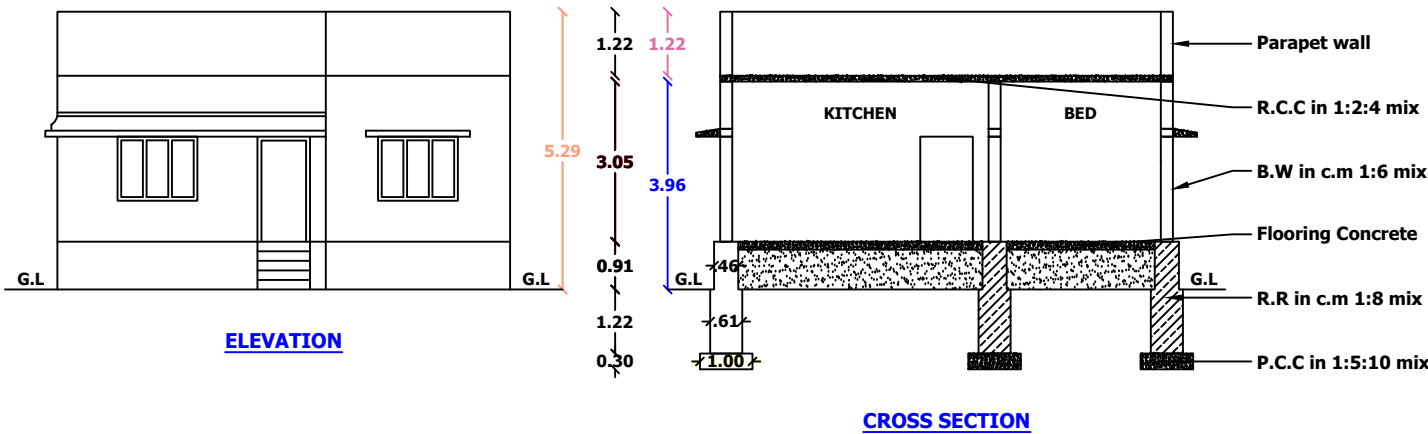
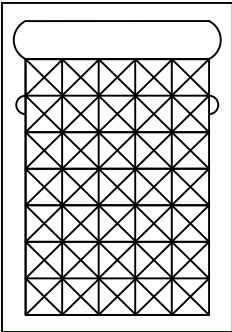



Plan Showing the Proposed Re-Construction of a Residential Building in After Demolish Door No:140DI, New Survey No:27/76- (Natham Nilavari Scheme Individual Patta No.391 in the Adangal Register), New Ward No:06, at Sivasakthi Nagar, in Adayakarunkulam Village & Panchayat, in Ambasamudram Panchayat Union. LAND & BUILDING OWNER : Mrs. T. PETCHIAMMAL, W/o Mr. THARMAKUTTI.

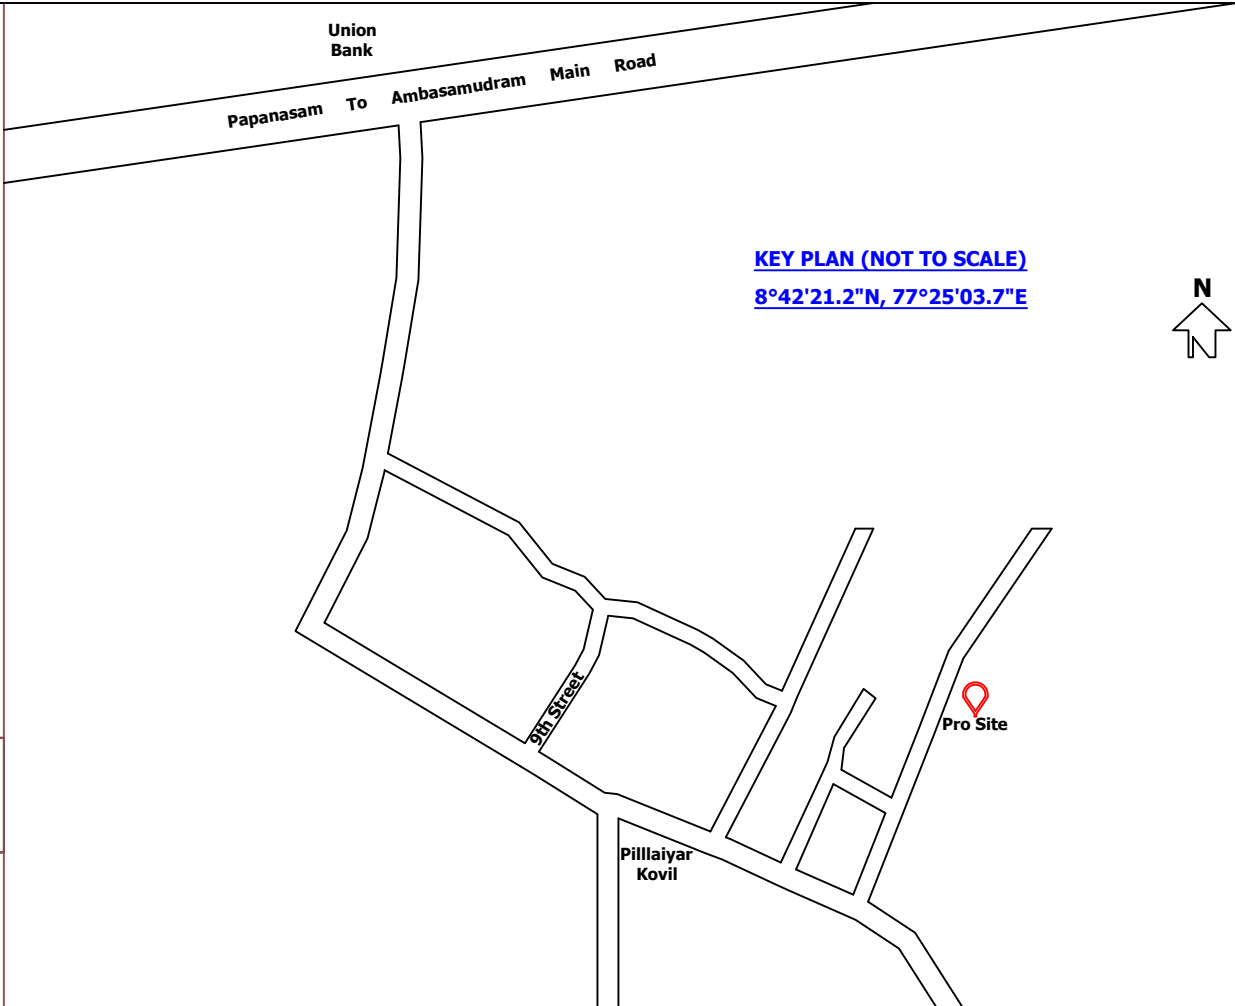


ALL DIMENSION ARE IN METER - PLAN SCALE 1:100

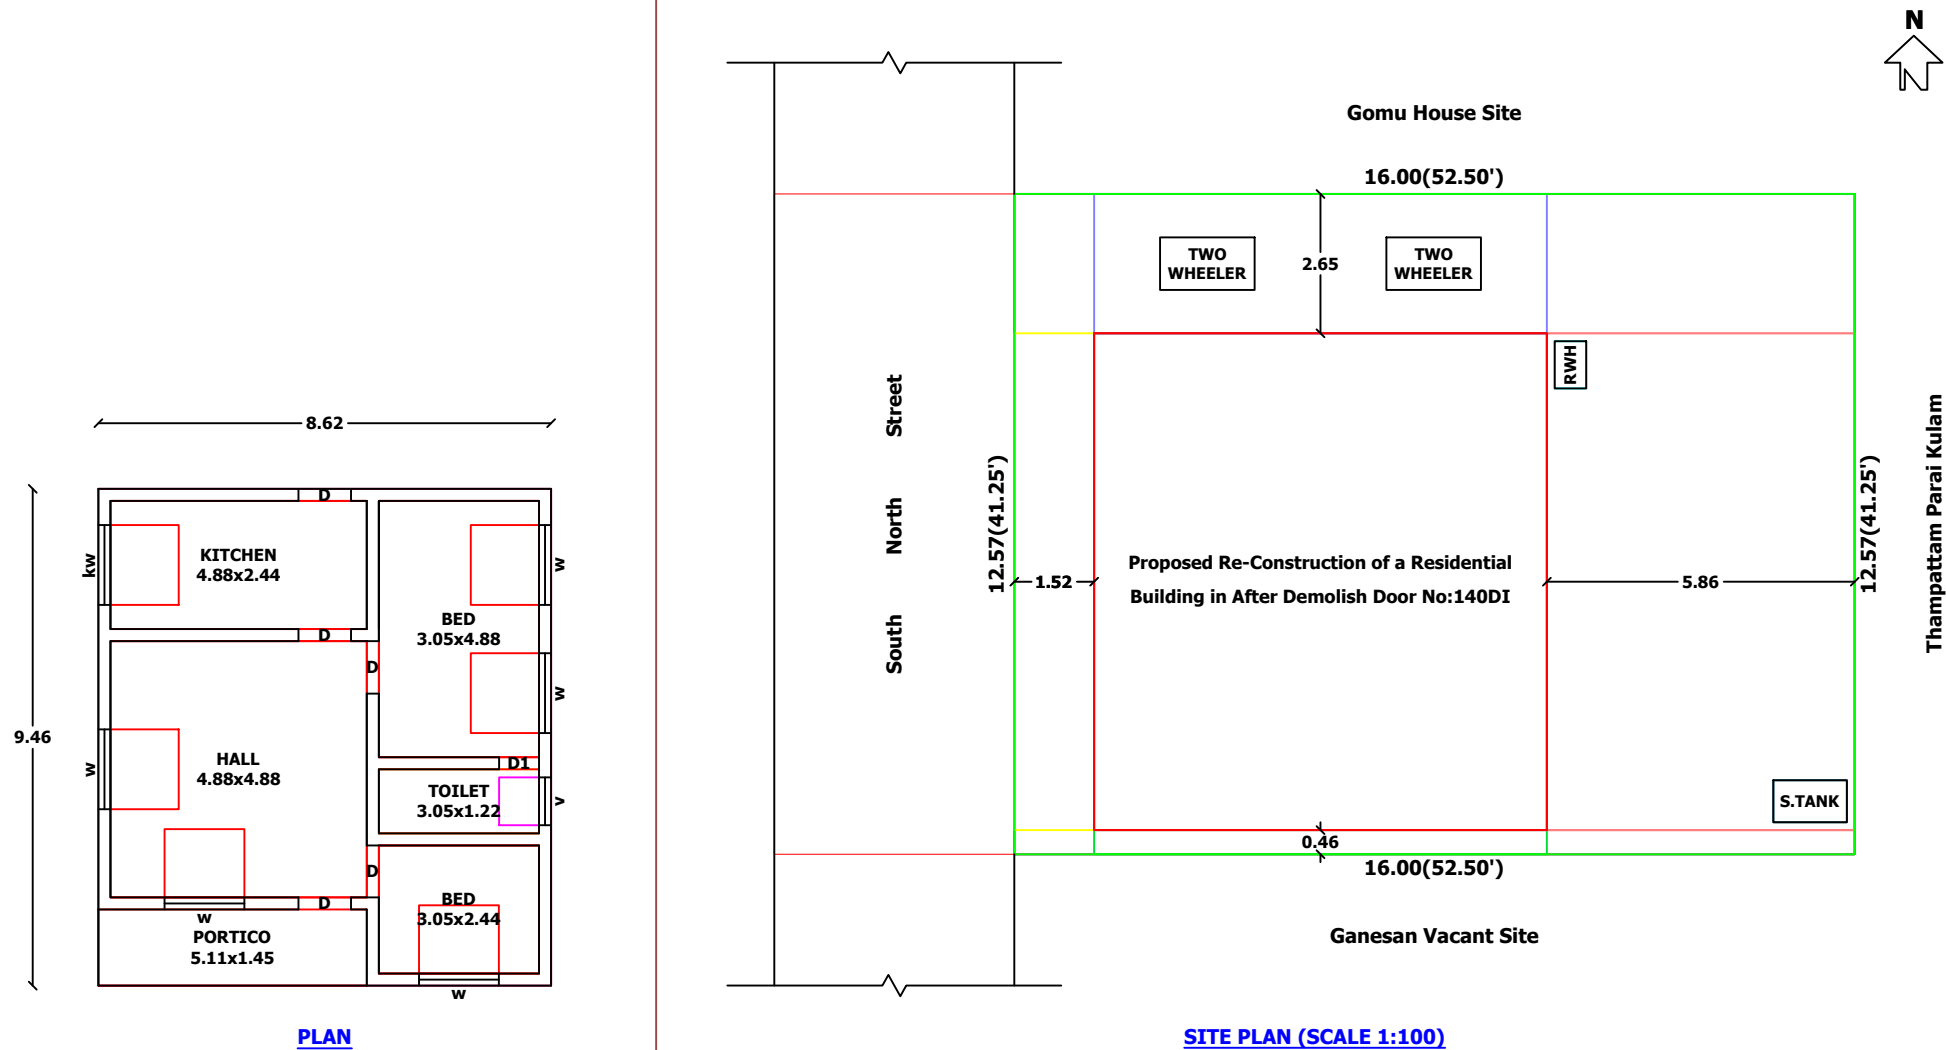


SOLAR SYSTETM FLOW DIAGRAM

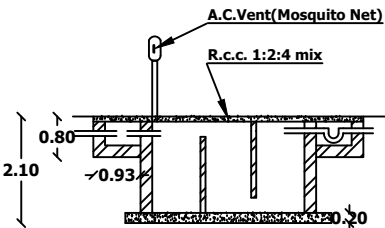

SECTION

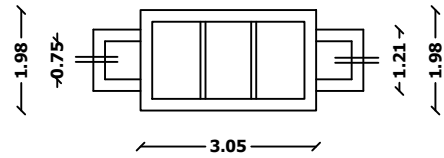

PLAN OF SEPTIC TANK

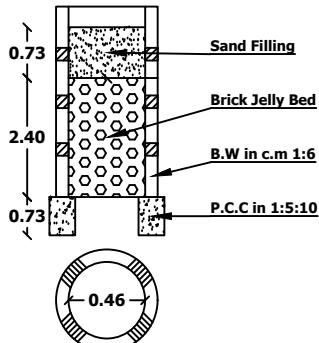

RAIN WATER HARVESTING

JOINERIES DETAILS

D	DOOR	0.99x2.10
D1	DOOR	0.76x2.10
W	WINDOW	1.52x1.30
W1	WINDOW	1.00x1.30
KW	KITCHEN WINDOW	1.52x1.30
V	VENTILATOR	0.91x0.76

NOTE:

Waster water used to Garden, Chimney Provided in Kitchen, U traps provide in Septictank, Curb breeding of mosquitoes, As per G.O.M.S.No:341 Dt 03.11.2004.

AREA STATEMENT	SQ.M	SQ.FT
Plot Area As Per Document	202.50	2178
Plot Area As Per FMB / PLR	201.19	2166
Plot Area As per Super Imposed Area	201.19	2166
Proposed Ground Floor Building Area	74.14	798
Proposed Ground Floor Carpet Area	61.76	665
Proposed Ground Floor Portico Area	7.41	80
Open Area	119.64	1288

Land & Building Owner
Cell No:95788-10177

Registered Engineer
Cell No:93602-41325

T. Petchi Ammal

P.VEERIAPERUMAL.D.C.E.
Registration No:TNV/PROF-93/2022,
48A, Sivaganapuram North Street,
Dana, Vickramasingapuram.