



PLAN SHOWING THE PROPOSED CONSTRUCTION OF RCC ROOF GROUND FLOOR AND FIRST FLOOR COMMERCIAL

BUILDING SY NO:756 / 1A1 ,WARD NO: ,PERUNKUDI VILLAGE PART - I, VADAKKANKULAM VILLAGE

PANCHAYAT , RADHAPURAM TALUK , TIRUNELVELI DISTRICT .

OWNER:Mr.N.SIVA SARAVANA BHARATHI .

OWNER:Mrs.SELVI SIVA

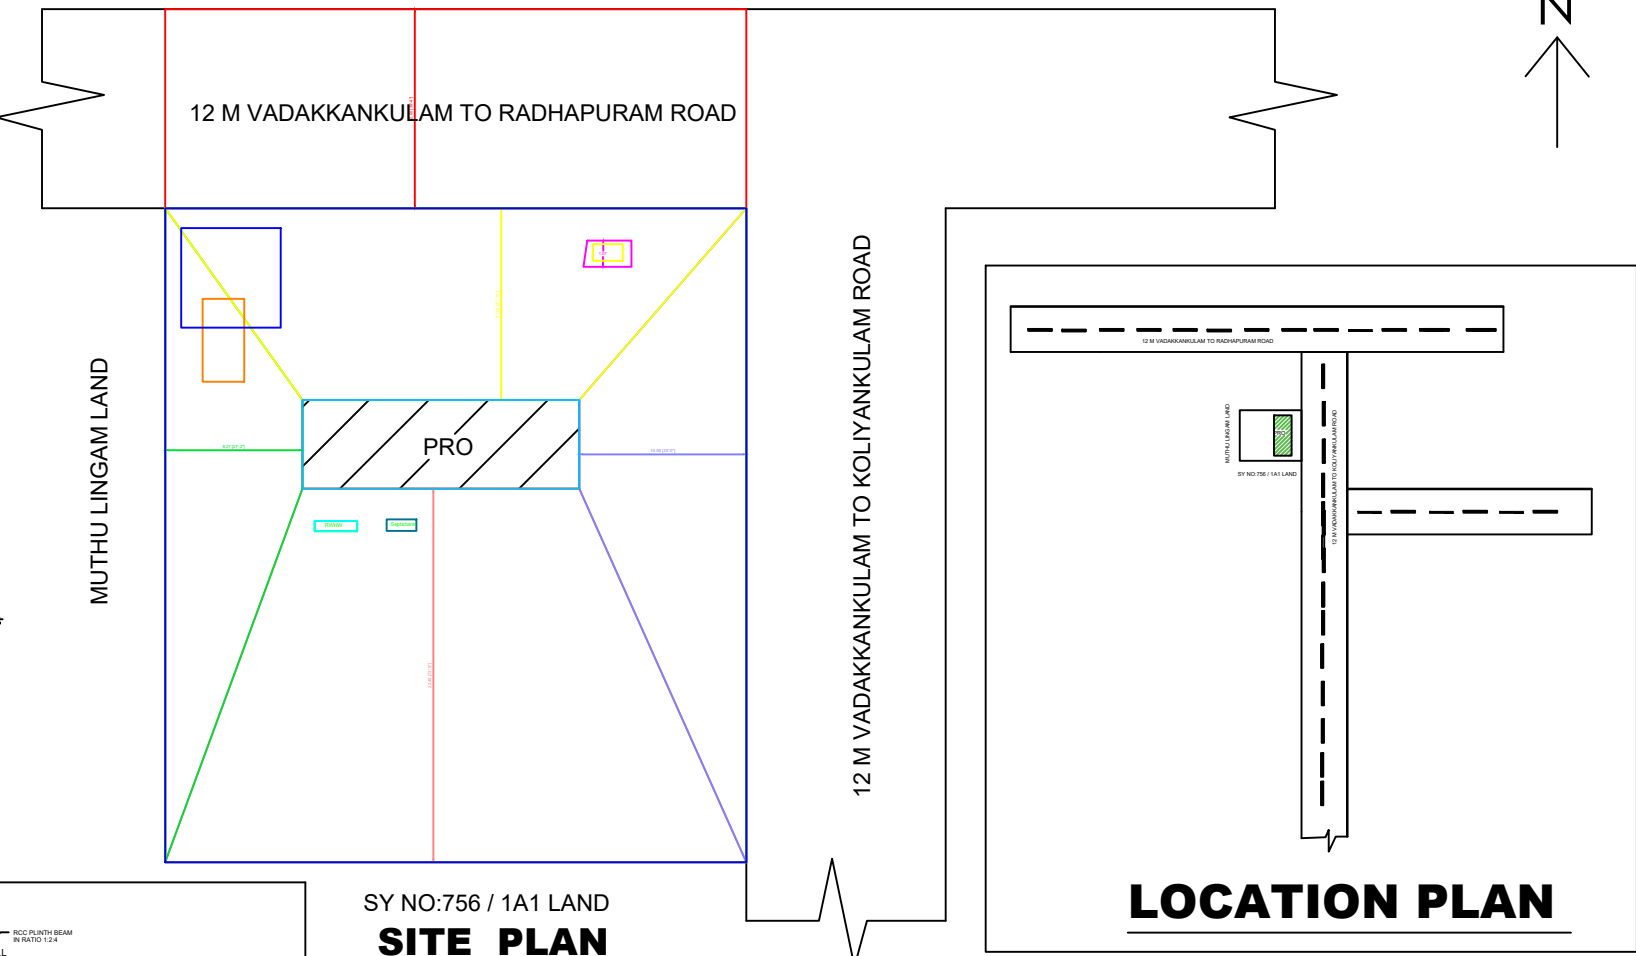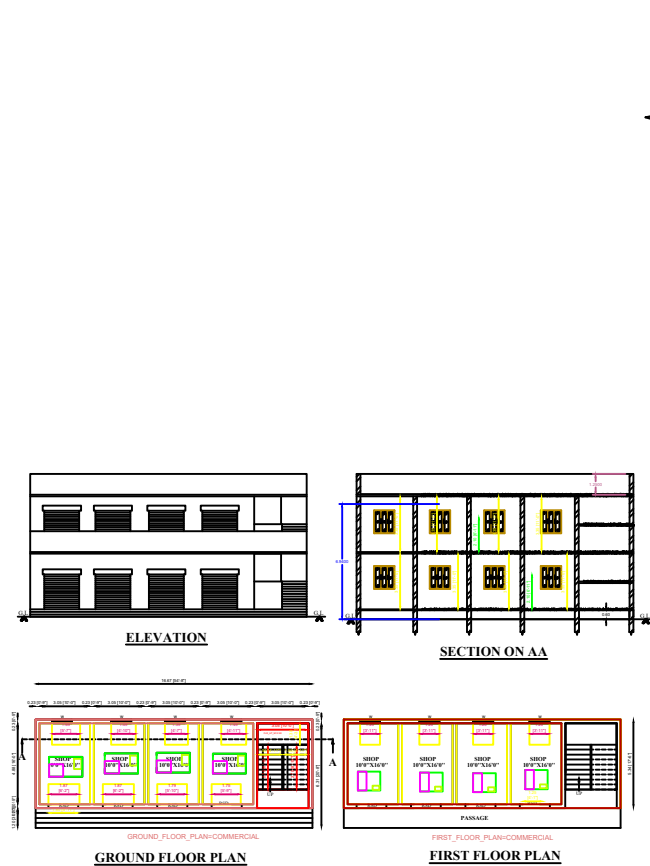

SPECIFICATIONS			
LEGEND		SIZE	
		Width	Depth
D	DOOR	3'-3"	7'-0"
D1	DOOR	2'-6"	7'-0"
W	WINDOW	4'-0"	4'-6"
V	VENTILATOR	3'-0"	3'-0"
REFERENCE		SQ M	SQ FT
SITE AREA		1378.00	14827.28
PRO.G.F.PLINTH AREA		89.02	957.86
PRO.F.F.PLINTH AREA		89.02	957.86
TOTAL PLINTH AREA		178.04	1915.71
TOTAL CARPET AREA		125.80	1353.61

INDEX :

P	PROPOSED CONSTRUCTION	☐
B	SITE BOUNDARY	☐
R	ROAD / STREET	☐

K.JEGANNATH

SIGN.OF APPLICANT :

E.ARUMUGAM,
LICENSED BUILDINGSURVEYOR
MOORTHY CONSTRUCTION,
VALLIOOR-627117,
ENGINEER : MOB:9443931234

OFFICE USE :

MOORTHY CONSTRUCTION VALLIOOR TIRUNELVELI 627117

