
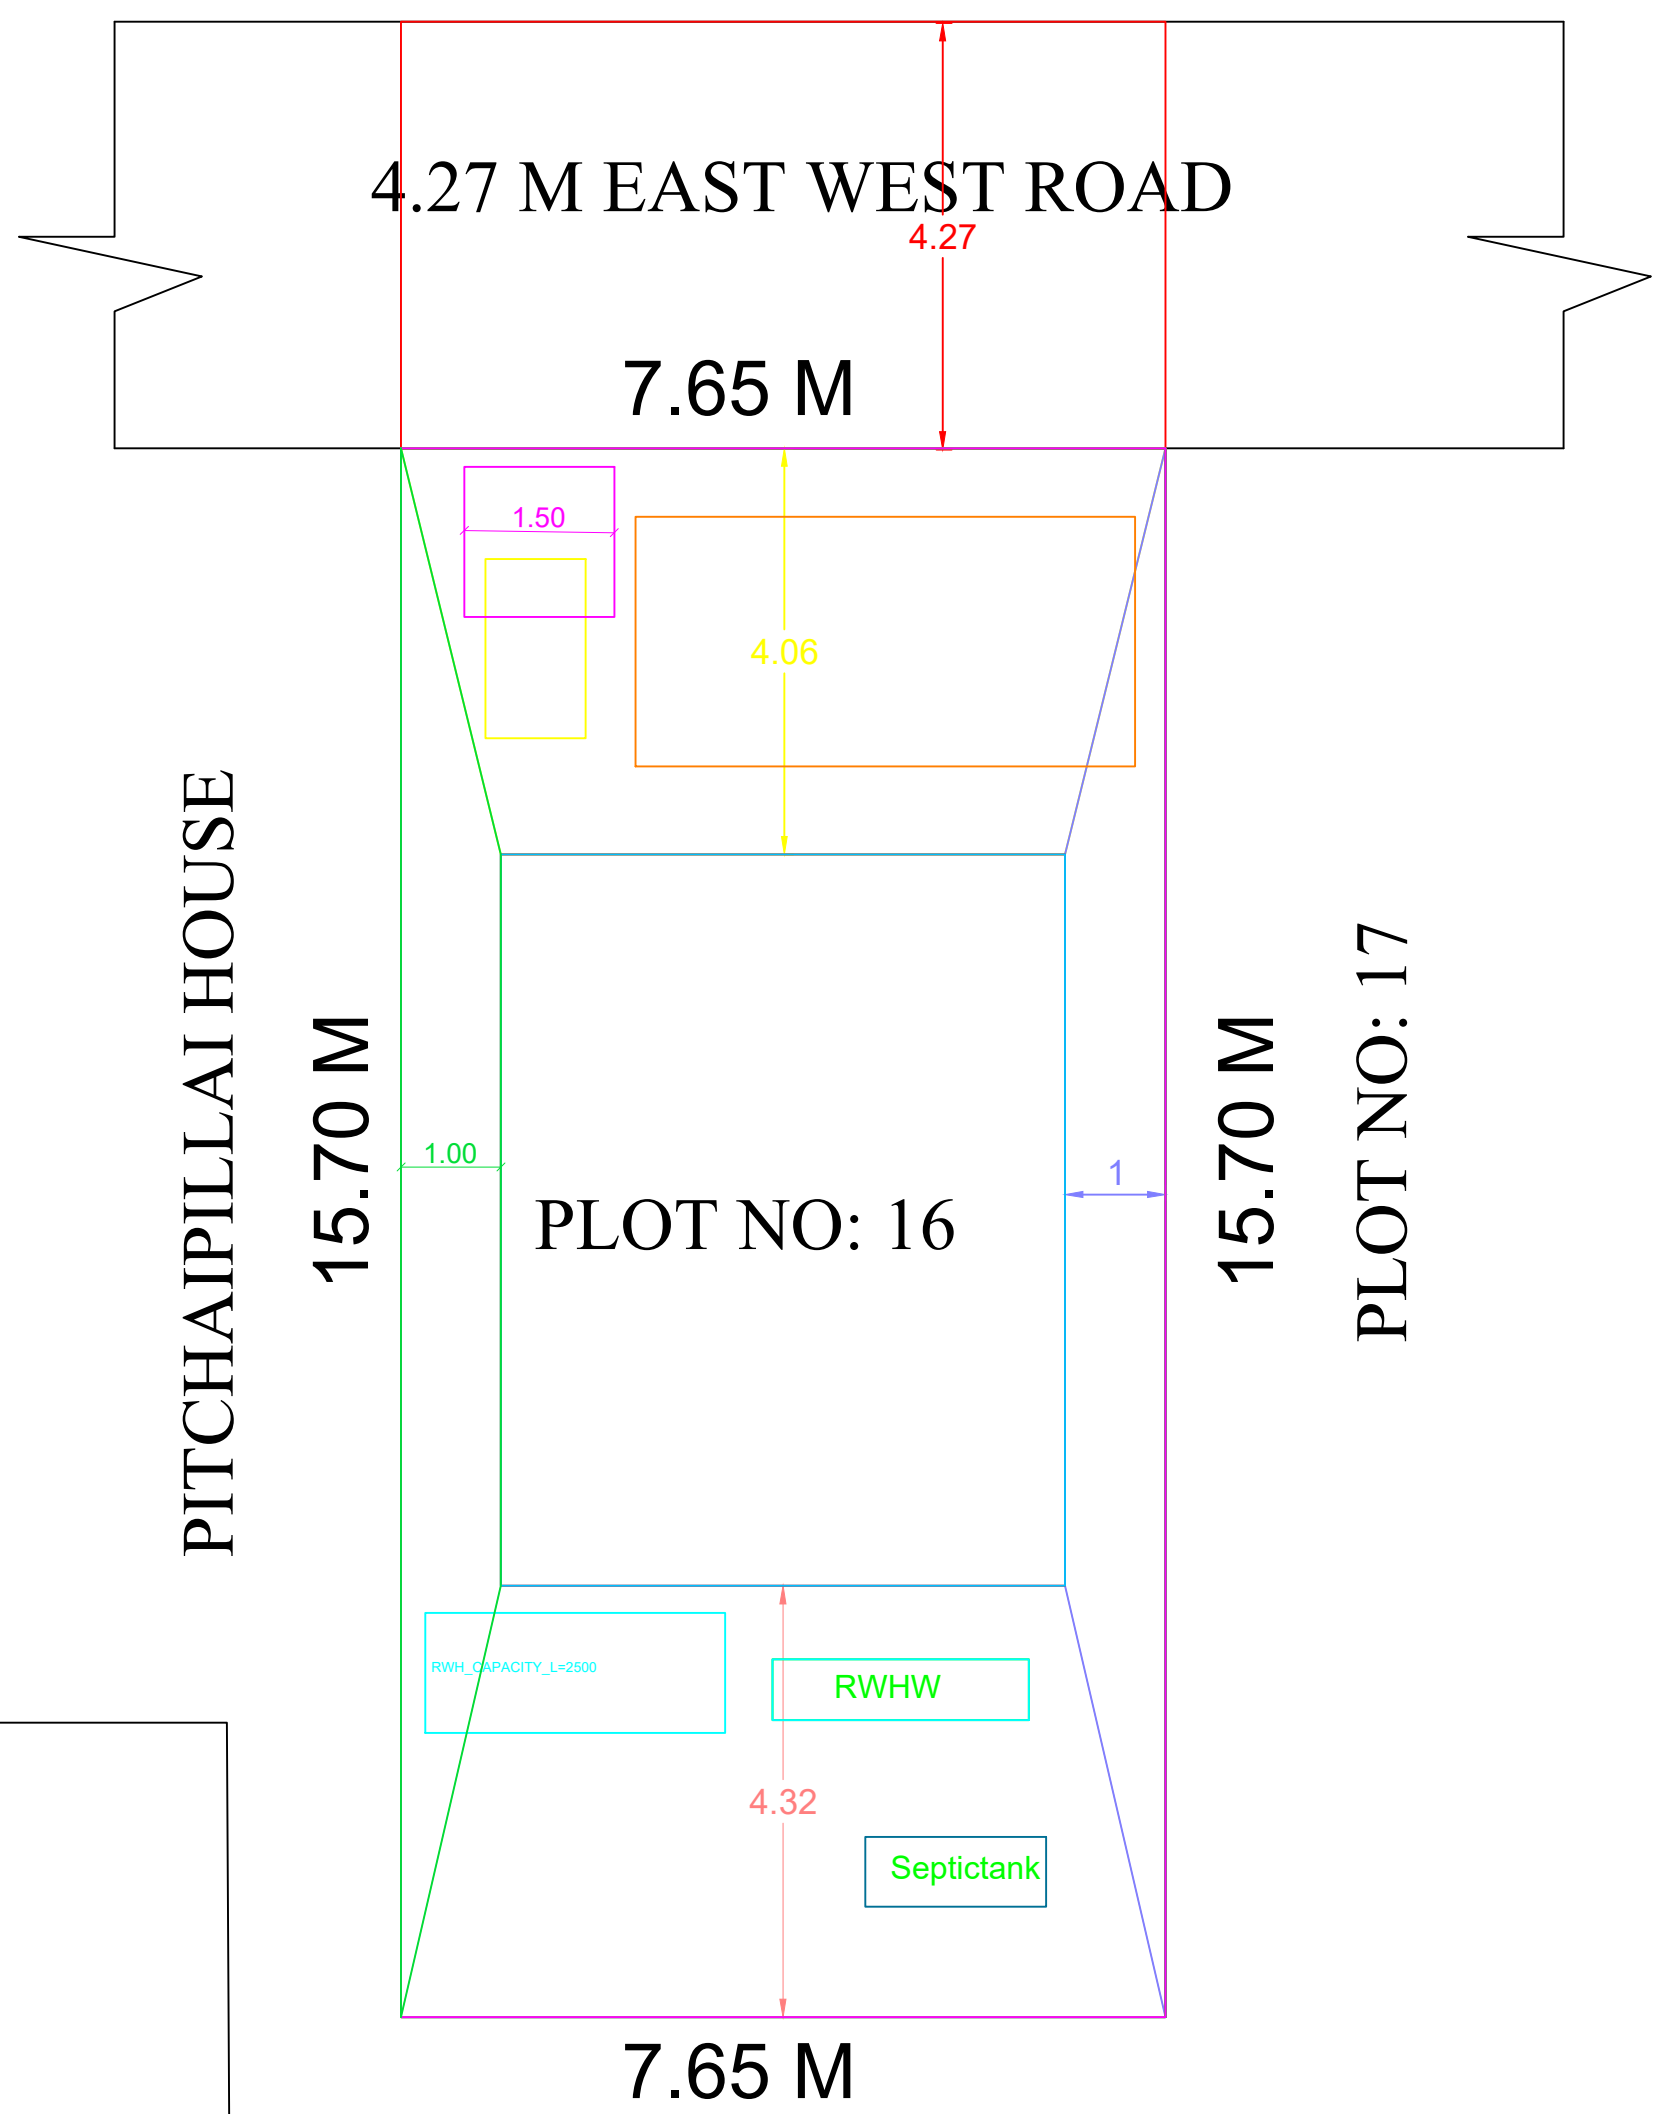
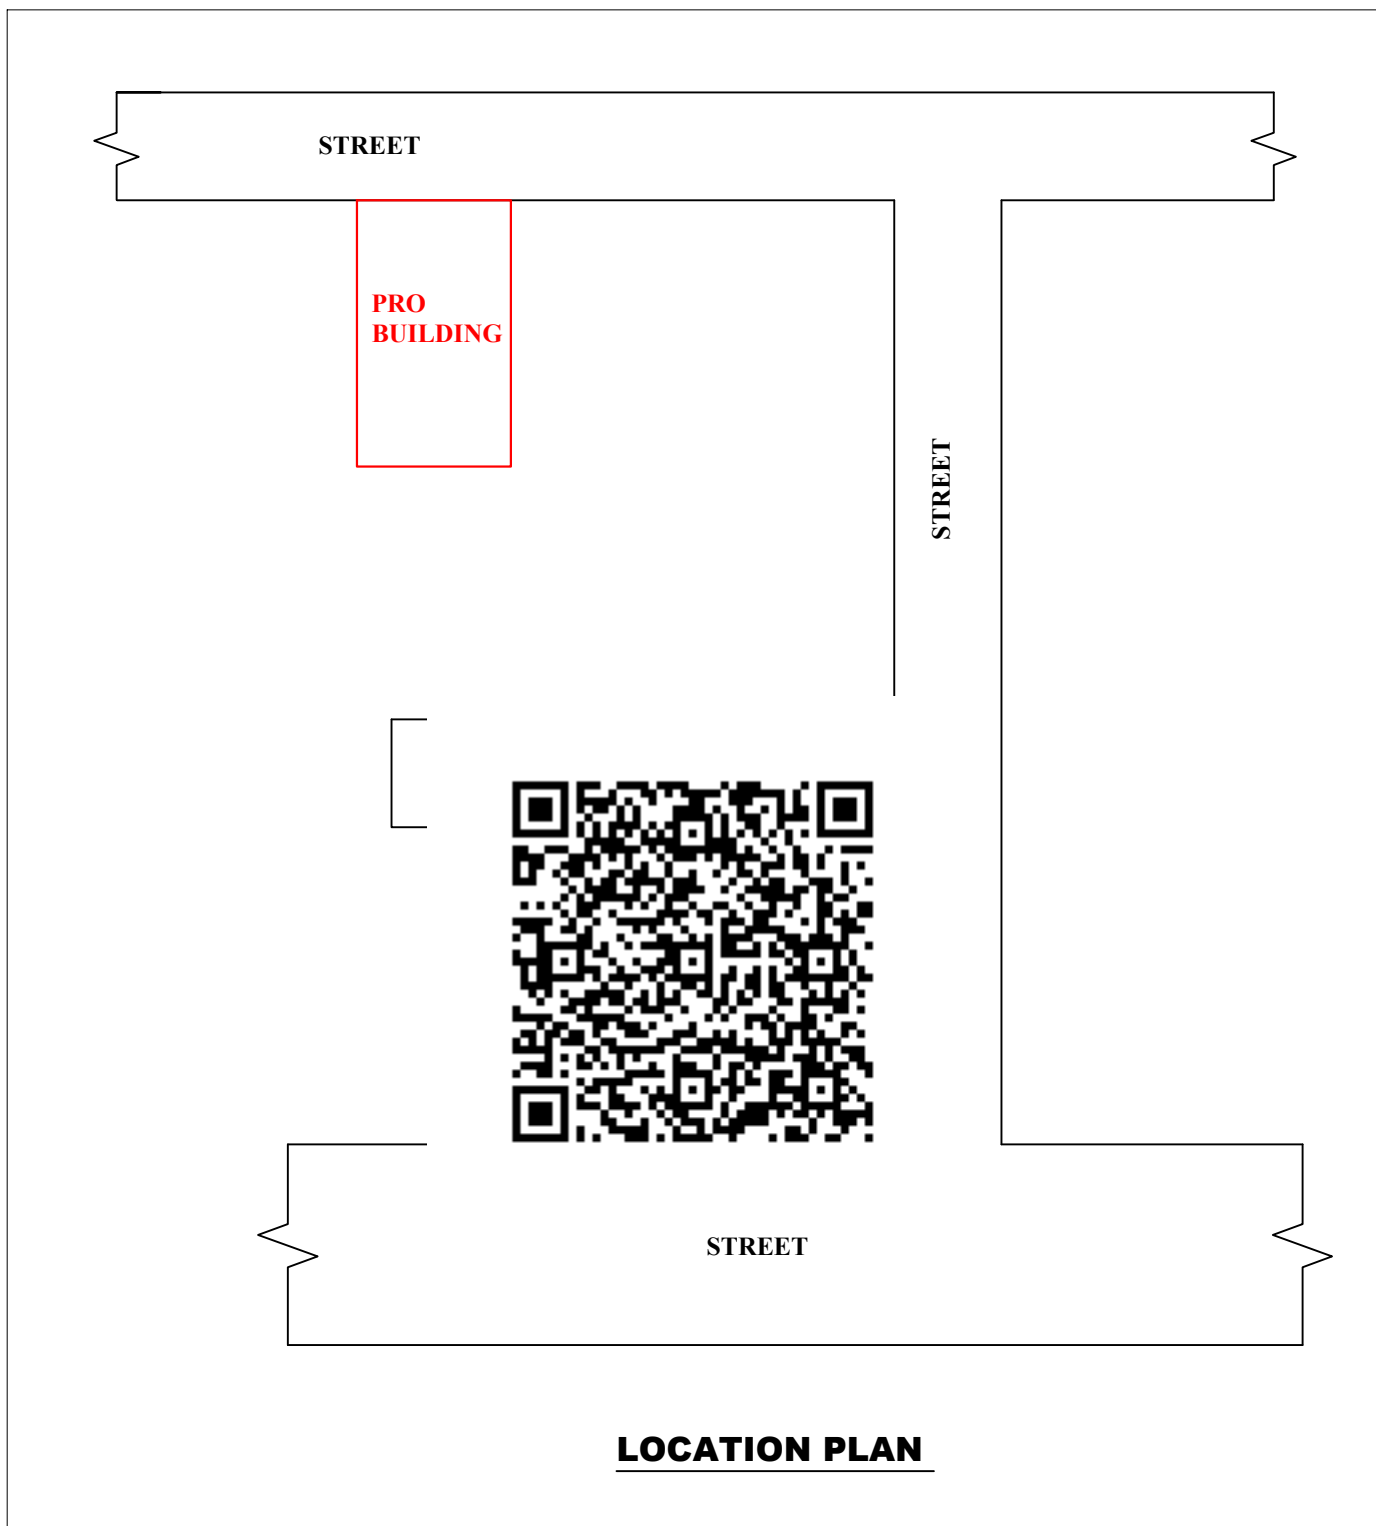
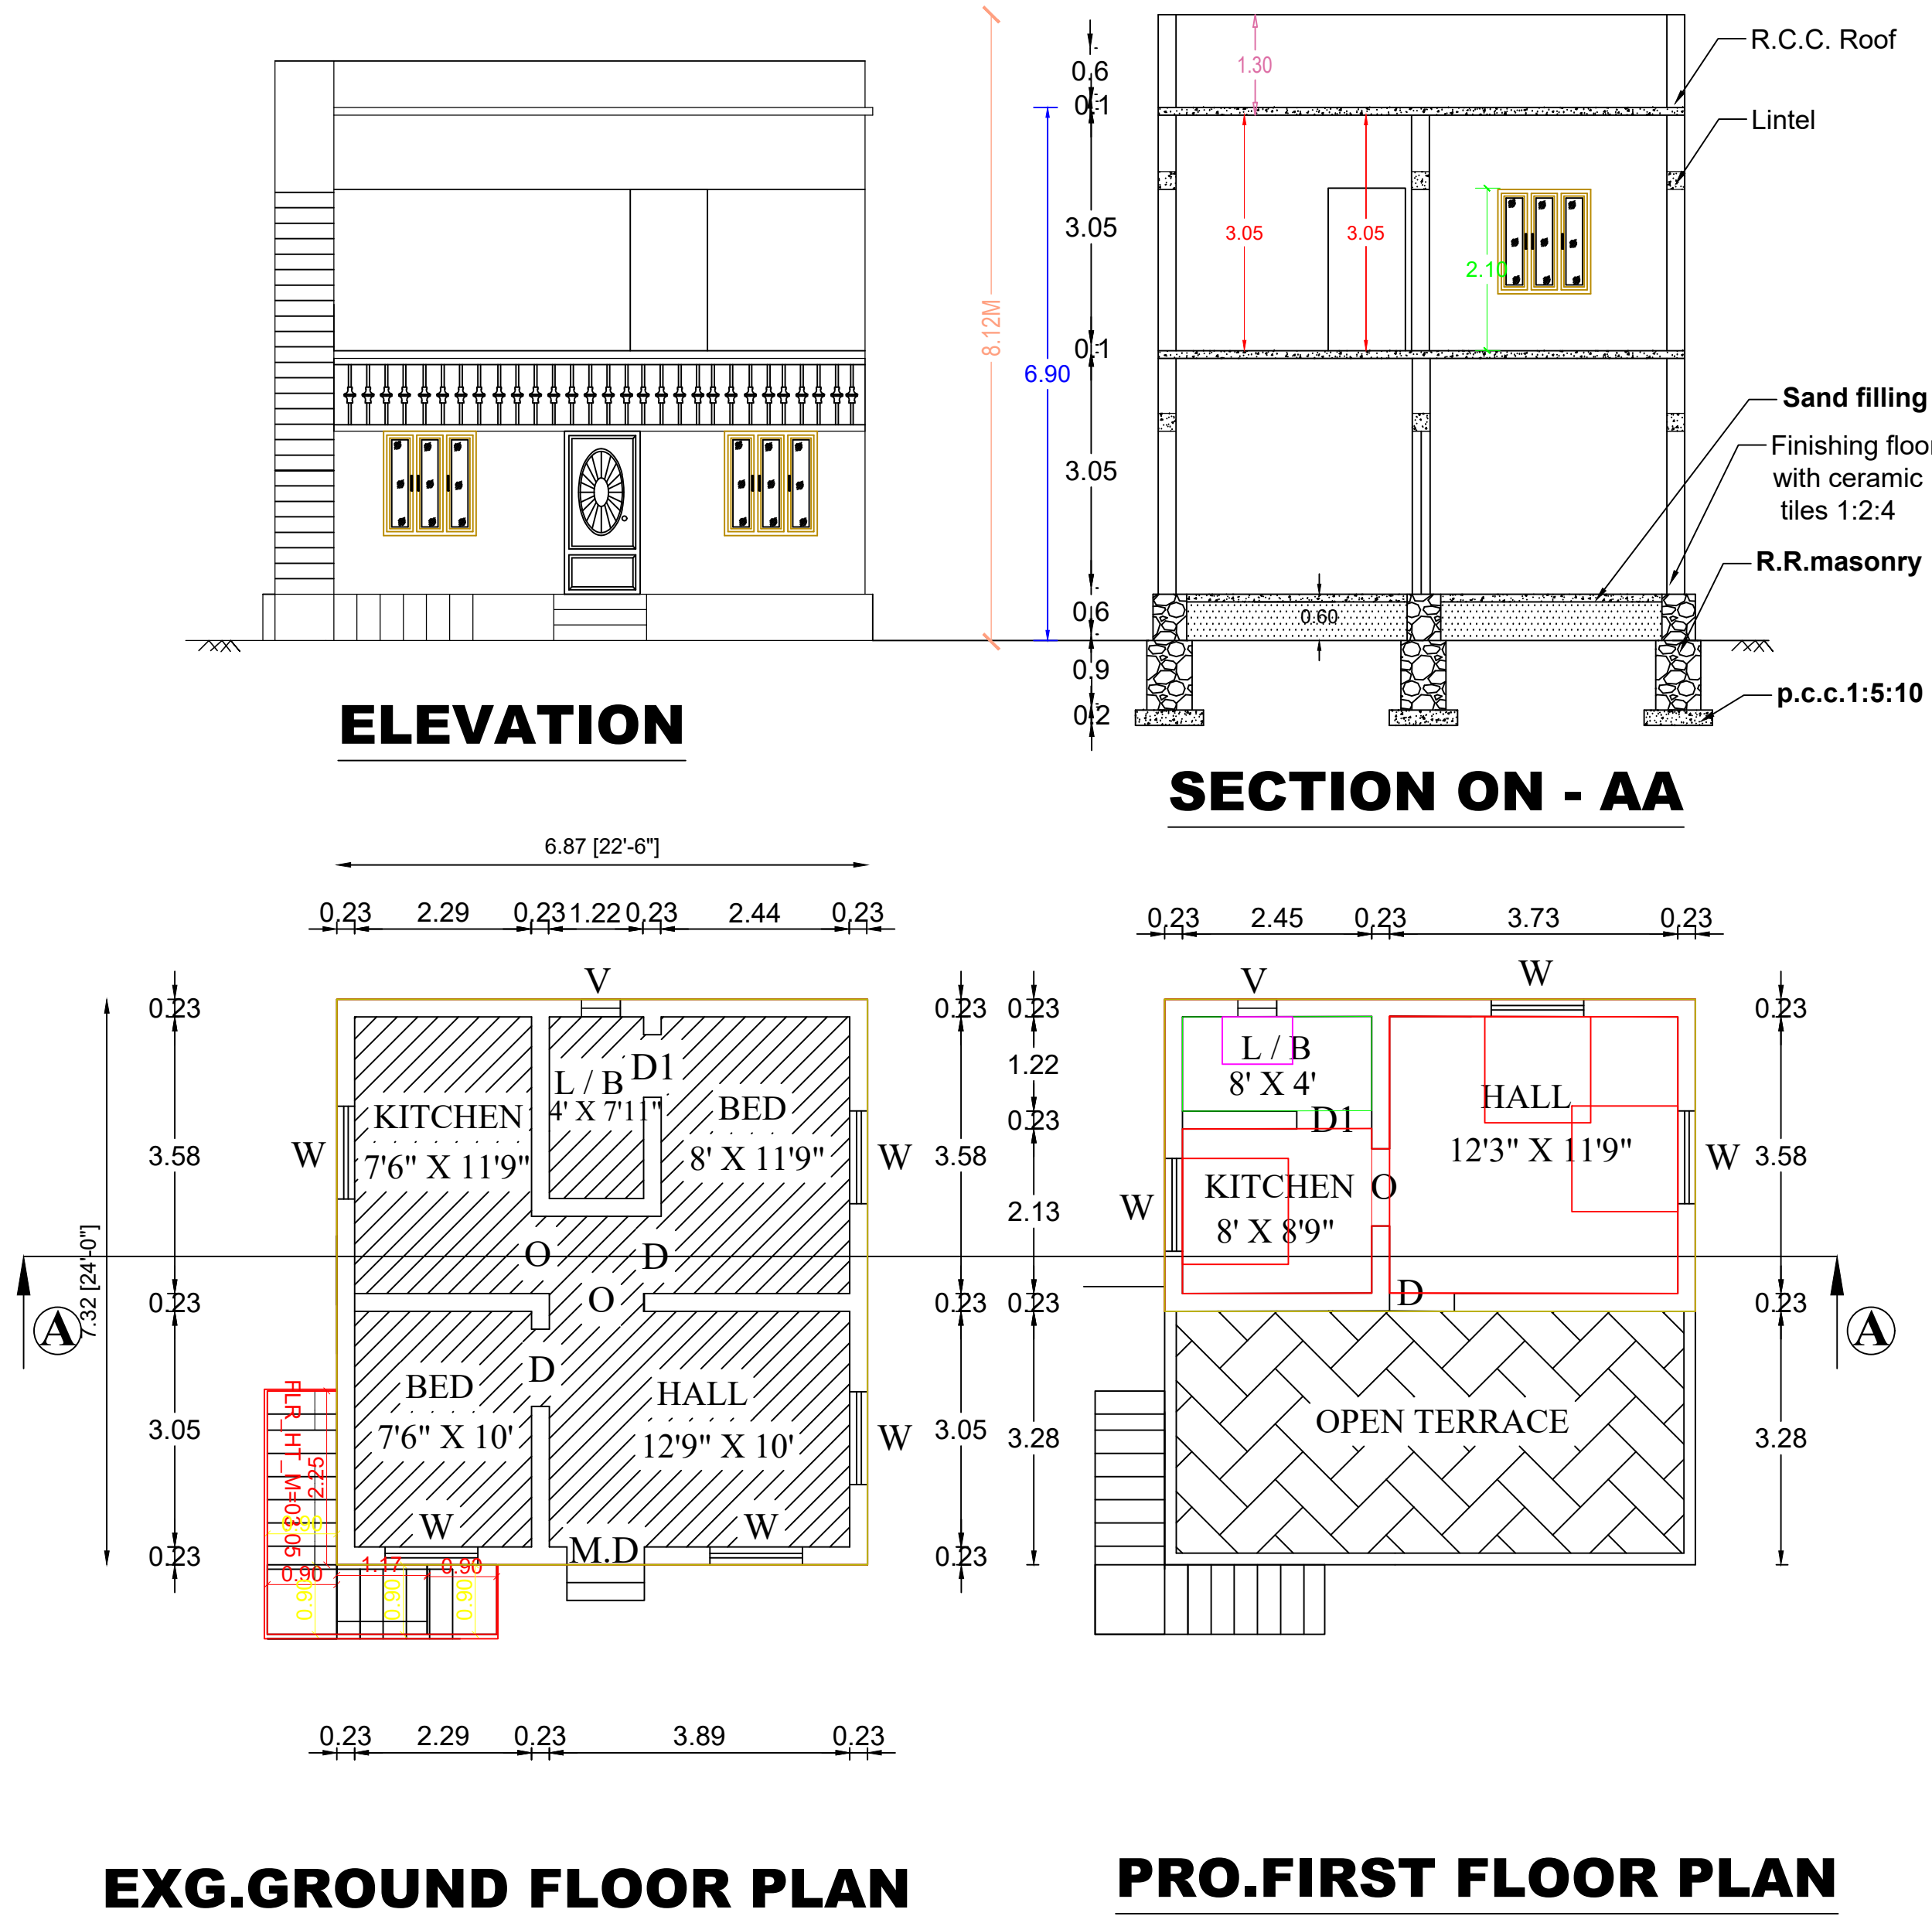


PLAN SHOWING THE CONSTRUCTION OF EXG.GROUND FLOOR & PRO.FIRST FLOOR RCC ROOF RESIDENTIAL

IN SY NO:1027 / 1 ,WARD NO. , DHALAPATHISAMUDRAM PART -I VILLAGE PANCHAYAT ,

NANGUNERI TALUK , TIRUNELVELI DISTRICT.

APPLICANT : Mr.N.PICHAIPILLAI , S/O. Mr.NARAYANAN.

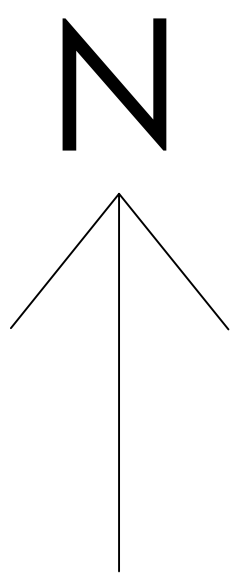

SY NO:1027 / 2A1




SITE PLAN

ALL DIMENSIONS ARE IN METER		
AREA STATEMENT	Sq.Mt	Sq.Ft
APPLICANT SITE	120.09	1292.17
EXG. G.F AREA	50.29	541.12
PROPOSAL F.F AREA	27.75	298.59
CARPET AREA	19.03	204.76


JOINERY DETAILS		
D	- WOODEN DOOR	- 0.97 X 2.10 M
D1	- WOODEN DOOR	- 0.75 X 2.10 M
W	- WOODEN WINDOW	- 1.37 X 1.37 M
W1	- WOODEN WINDOW	- 0.90 X 1.37 M
KW	- KITCHEN WINDOW	- 0.90 X 0.90 M
V	- VENTILATOR	- 0.60 X 0.60 M

N.PICHAIPILLAI		
LAND AND BUILDING OWNER		
OFFICE USE		


E.MAHARASI, LICENSED BUILDING SURVEYOR MOORTHY CONSTRUCTION, VALLIOOR-627117, MOB:9443931234		
REGISTERED ENGINEER		

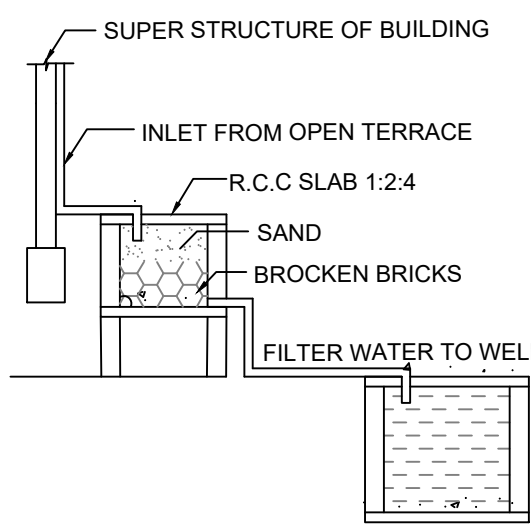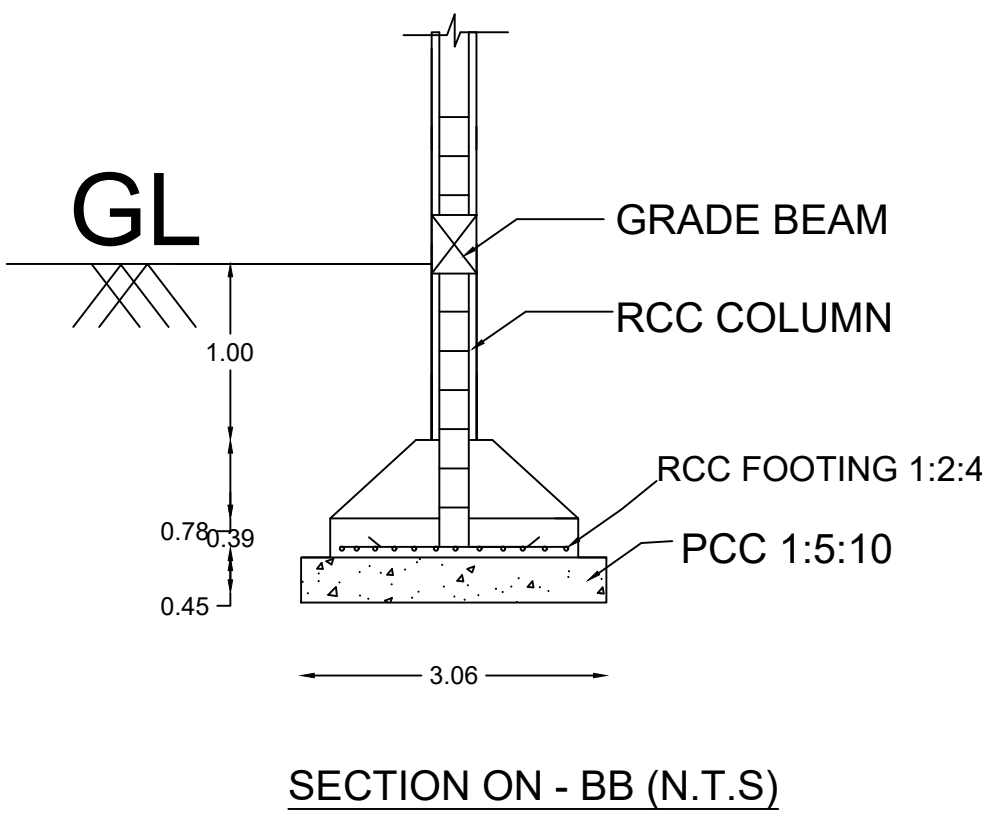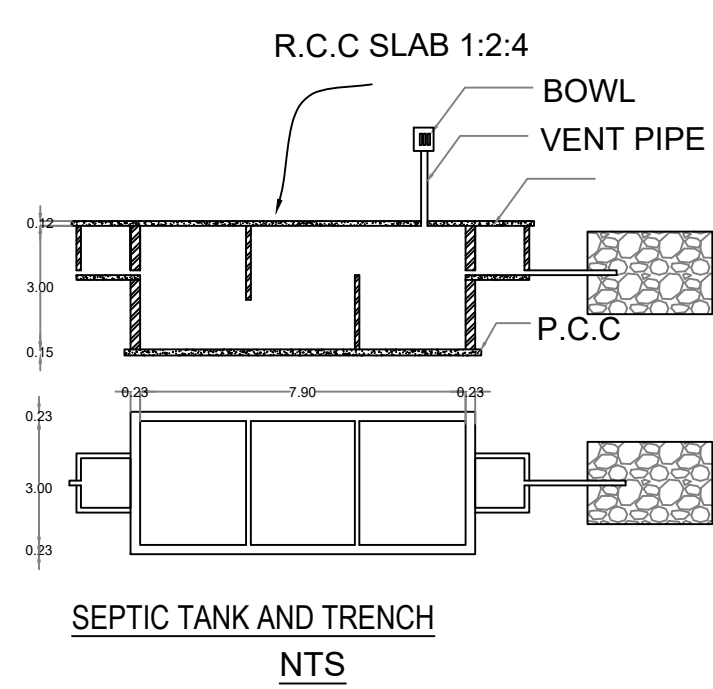

DETAILS OF FILTER BED & WELL
NTS

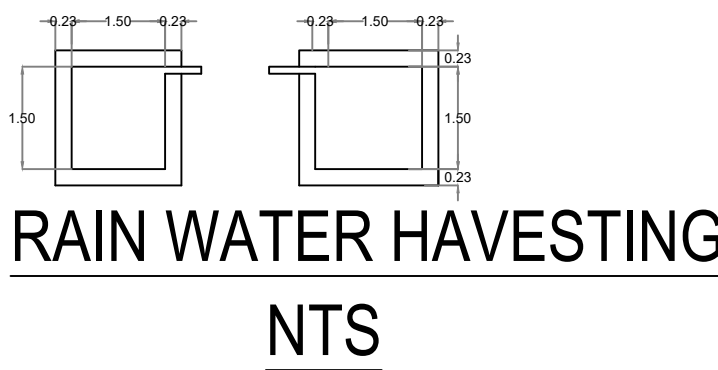

RAIN WATER HAVESTING
NTS

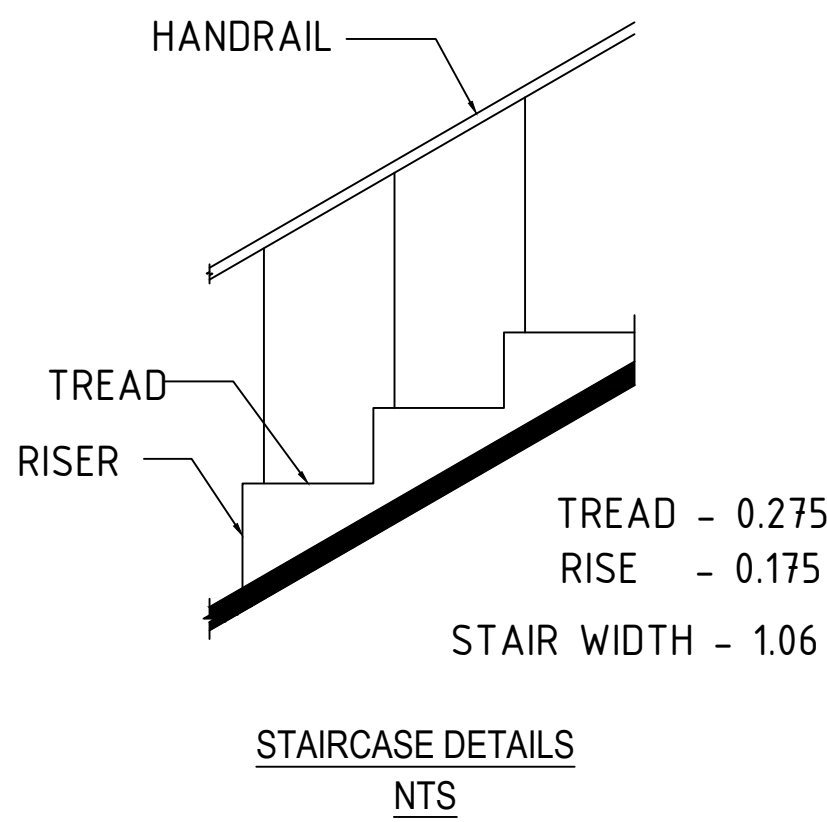

STAIRCASE DETAILS
NTS