



PLAN SHOWING THE PROPOSED NEW CONSTRUCTION OF RESIDENTIAL BUILDING IN RE.SY.NO: 224/3C OF CHETTIKULAM VILLAGE & PANCHAYAT VALLIOOR UNION, TIRUNELVELI DISTRICT.


NAME OF THE OWNER : THANGAKUMAR., S/O: AARUMUGA NADAR.

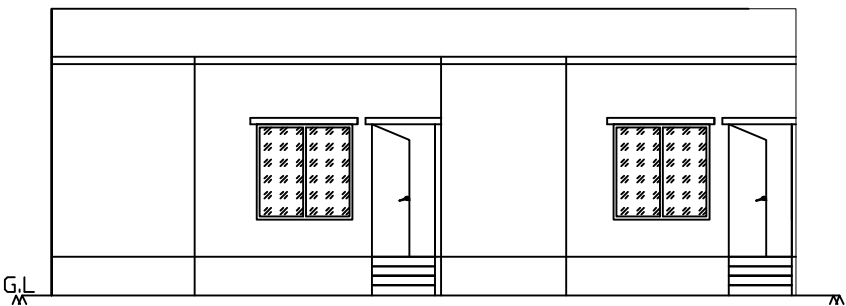


ELEVATION

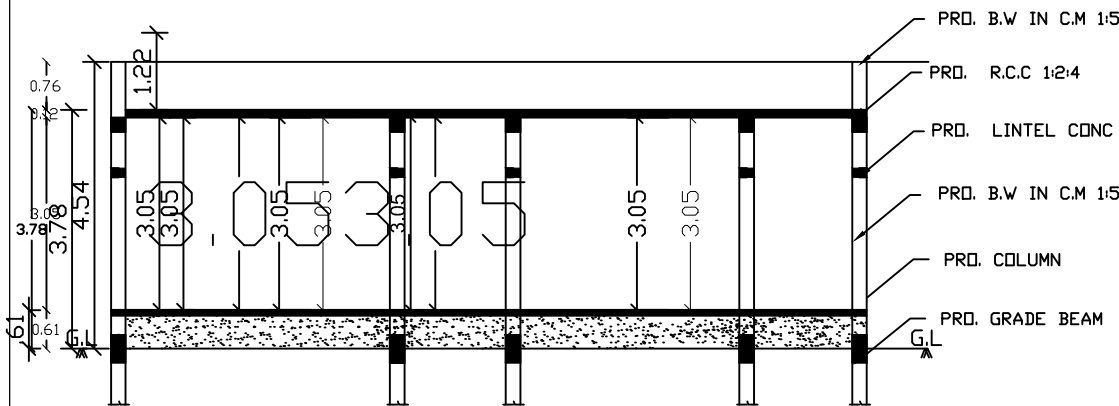


SECTION ON A A

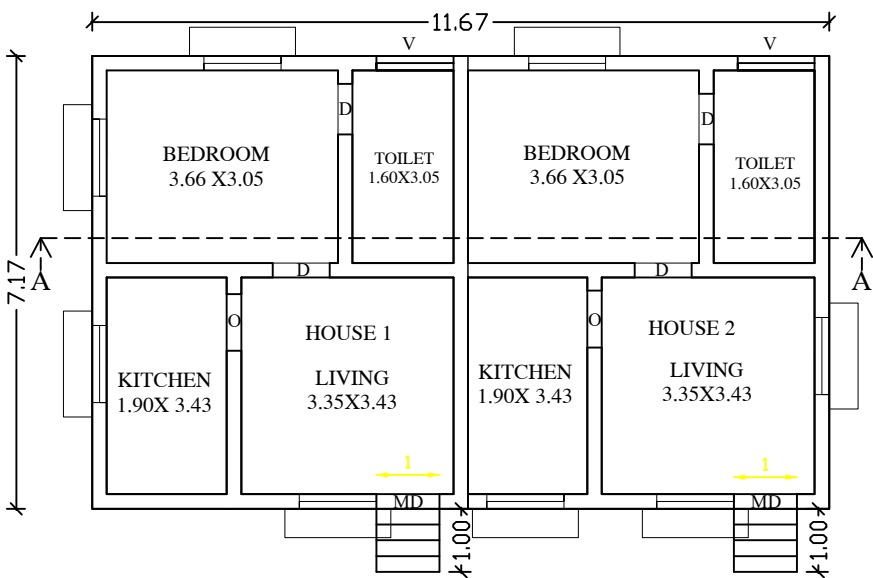




PROPOSED GROUND FLOOR PLAN

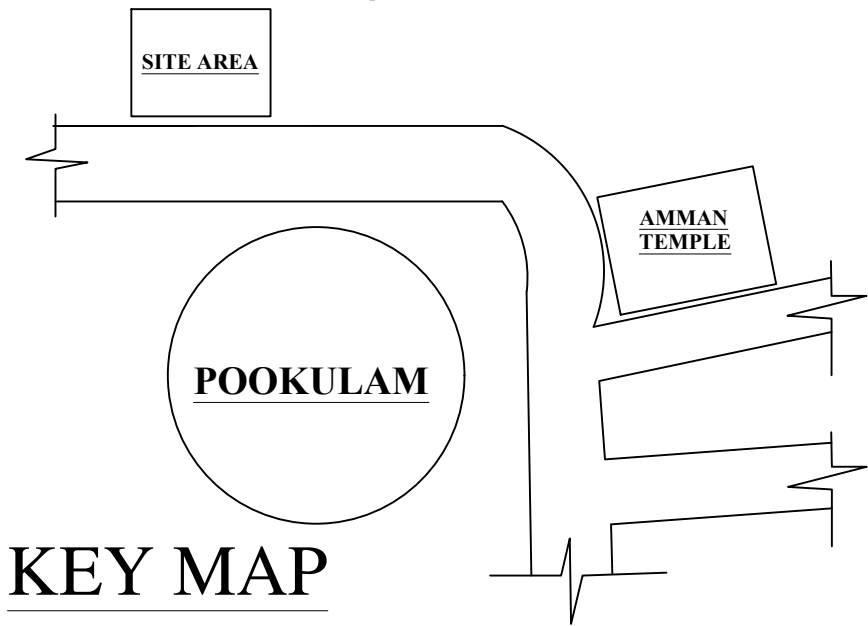


KEY MAP

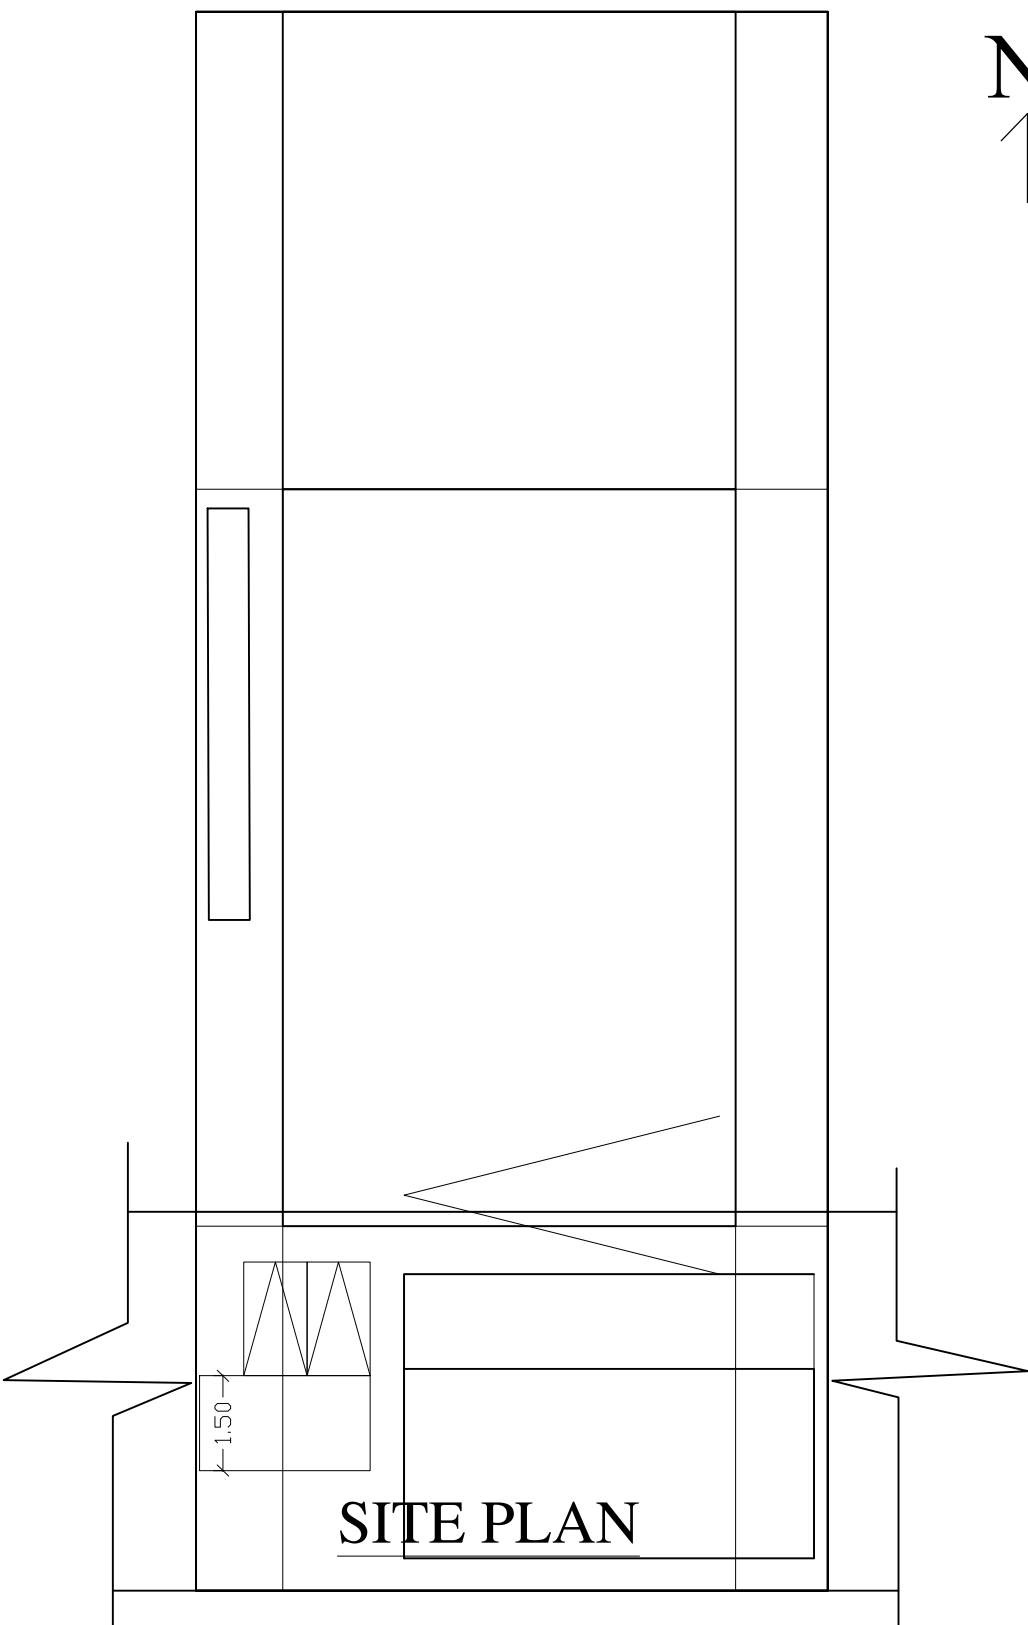


SITE PLAN

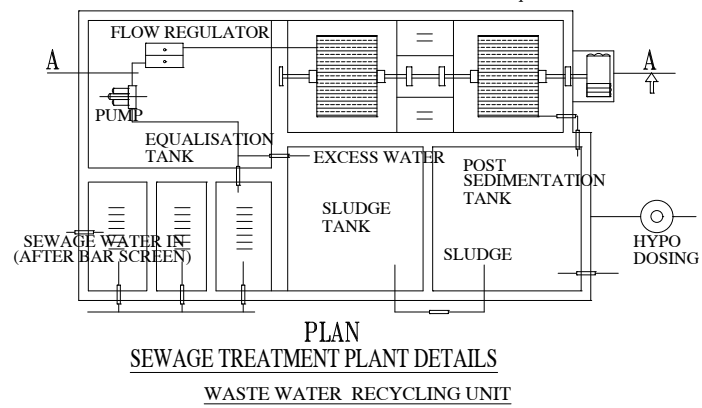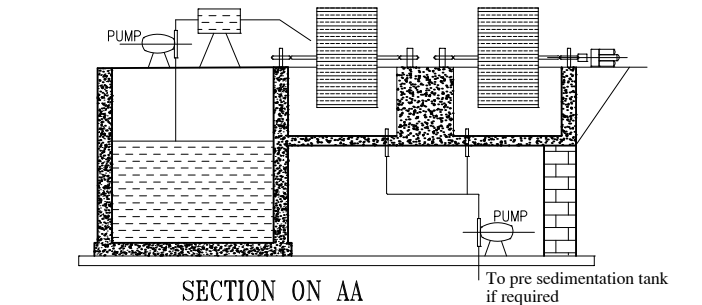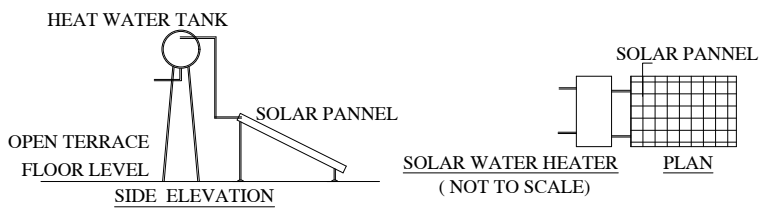

DETAILED DRAWING FOR SEPTIC TANK WITH DISPERSION TRENCH 225 GALLONS CAPACITY OF 1000 LITRES

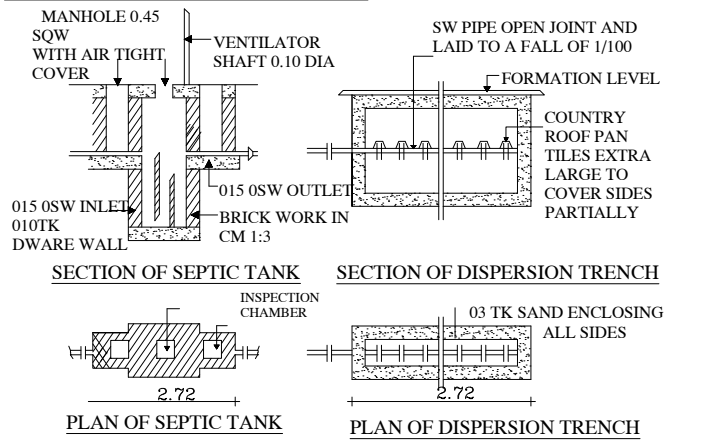

DETAILS OF EARTHQUAKE :

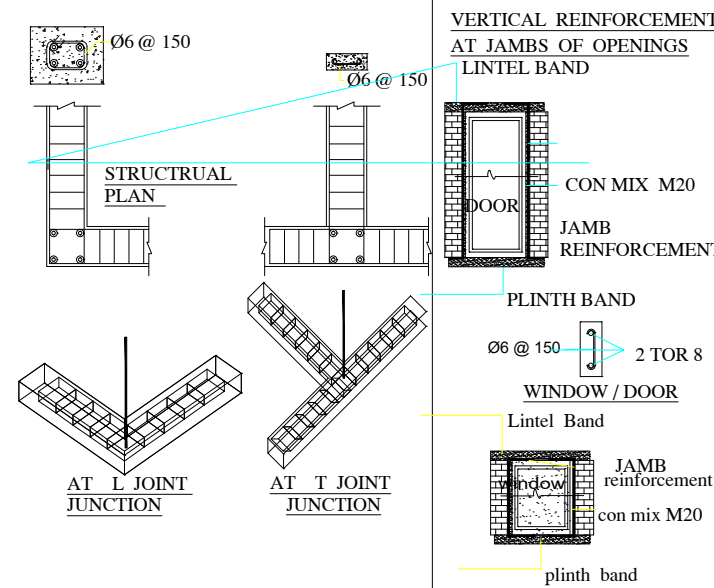

FLOOR AREA RATIO	PARKING
G.F	1st 149.99
Site Area	Total Floor
$\frac{119.91+17.27}{167.22} = 0.82$	Total Spac
$0.82 < 2.00$	



Description	Required	Available	Remarks
Front Setback	1.50 m	1.50 m	OK
Side Setback (Left)	1.00 m	1.00 m	OK
Side Setback (Right)	1.00 m	1.00 m	OK
Rear Setback	NIL	NIL	OK
Car Space	1 Nos	1 Nos	OK
PS	2.00	1.36	OK

MD	JOINERY
D1	DOOR 1.00 X 2.10 W Window 1.52 X 1.52
D2	DOOR 0.90 X 2.10 KW Window 1.52 X 1.22
O	DOOR 0.75 X 1.80 V OPENING 0.91 X 2.10
	OPEN 0.90 X 2.10 FW Window 1.52 X 1.83

	AREA DETAILS	SQ.M	SQ.FT
	SITE AREA	250	2691
	PRO. STLIT FLOOR	83.67	900.6
	TOTAL AREA	83.67	900.6
	OPEN SPACE	166.33	1790.4
	ROAD		

Name of Owner : THANGAKUMAR

ENGINEER

Er.L.Mathanmurugan.,DCE.,BE(Civil).,
10-196 West street,chettikulam
Tirunelveli Dist. Cell : 9442656193.