




PLAN SHOWING THE PROPOSED RCC HOUSE BUILDING AT Re.Sy.No:597/3,OF CHETTIKULAM VILLAGE PERUMANAL ,CHETTIKULAM VILLAGE & PANCHAYAT, TIRUNELVELI DISTRICT.

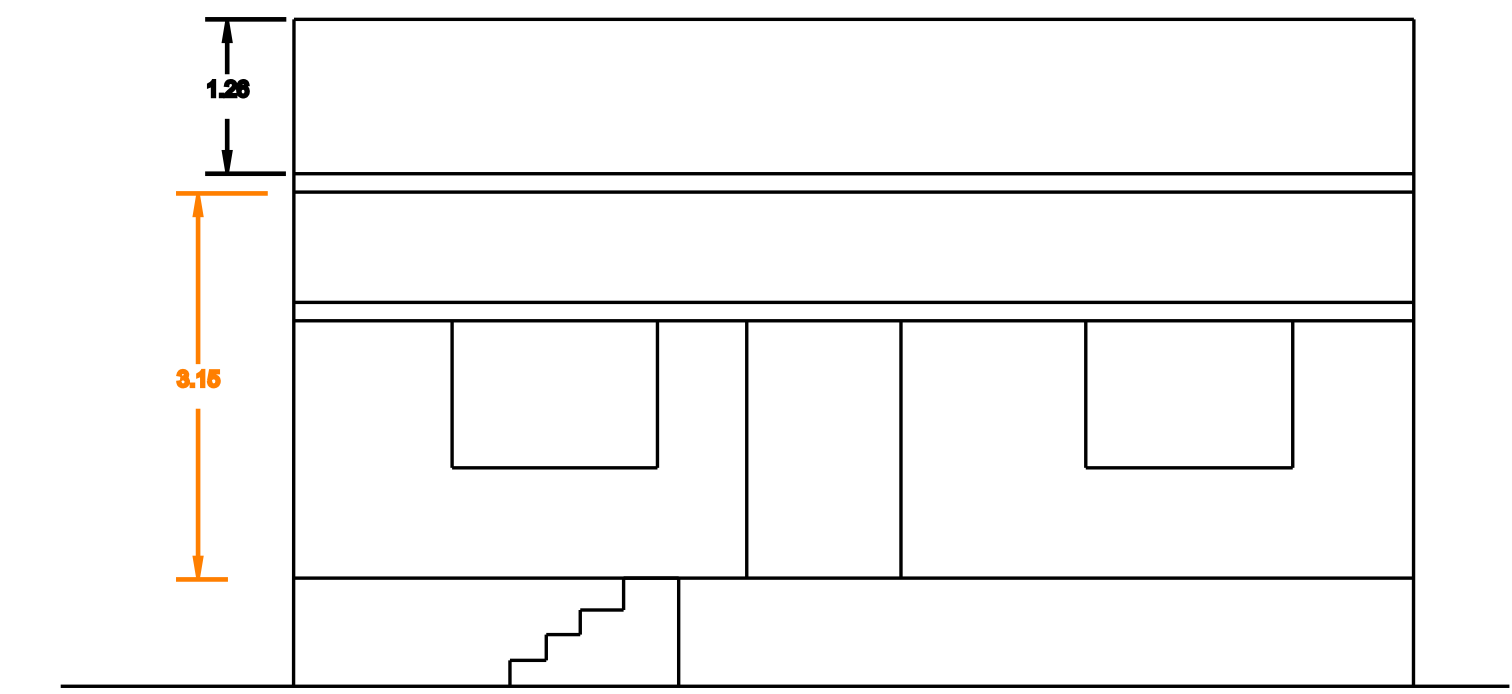

ELEVATION

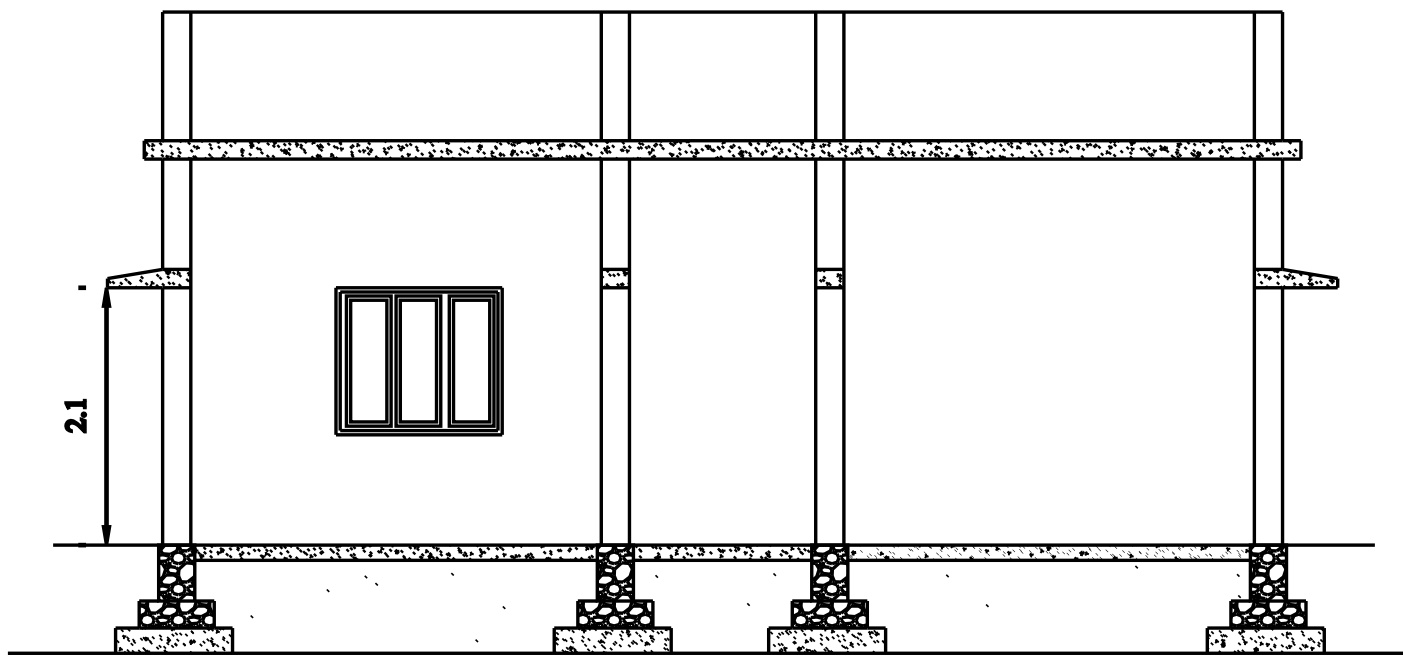


SECTION

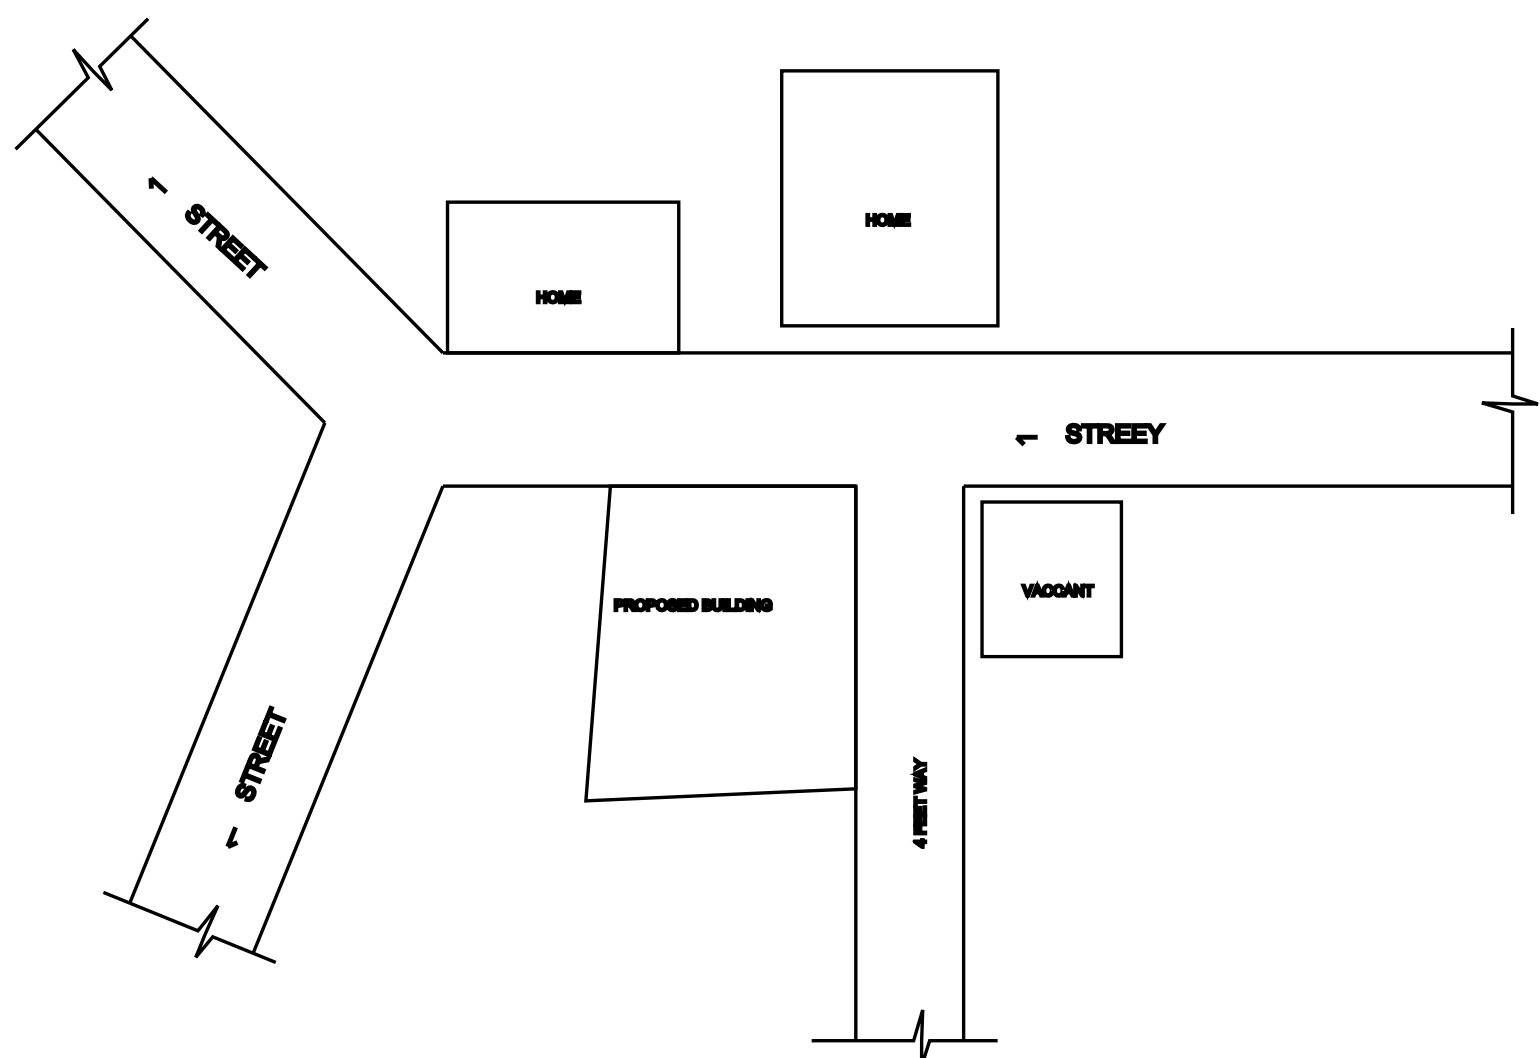


KEY PLAN


Not To Scale

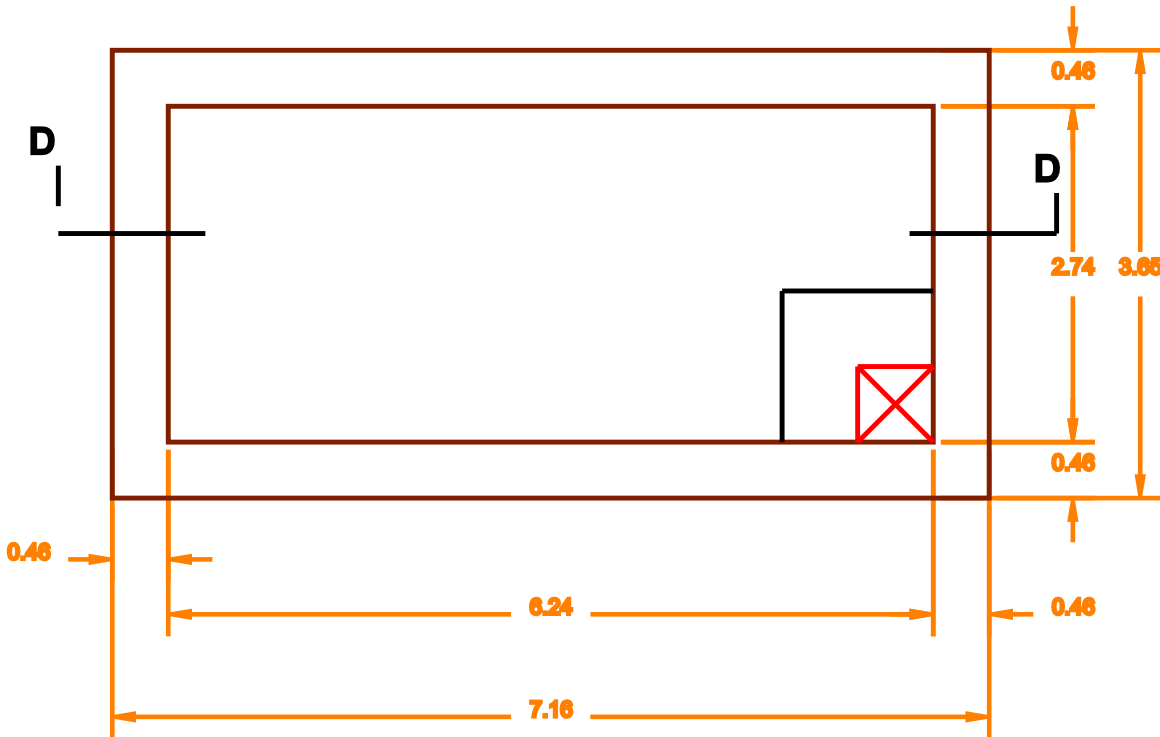

PLAN OF SEPTIC TANK
SCALE 1"=2'0"

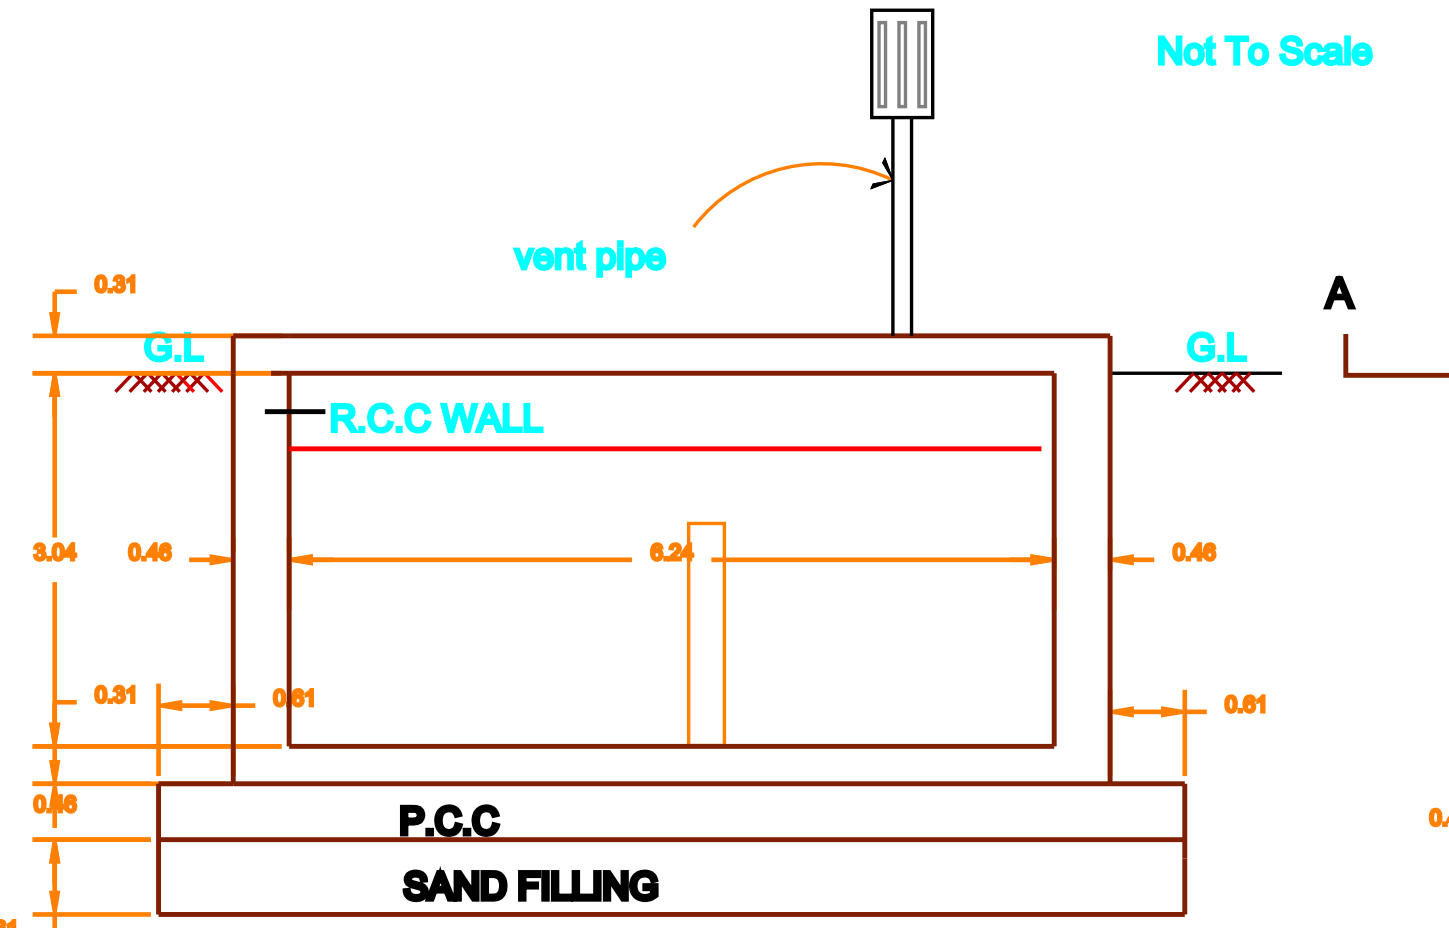


SECTION ON D-D

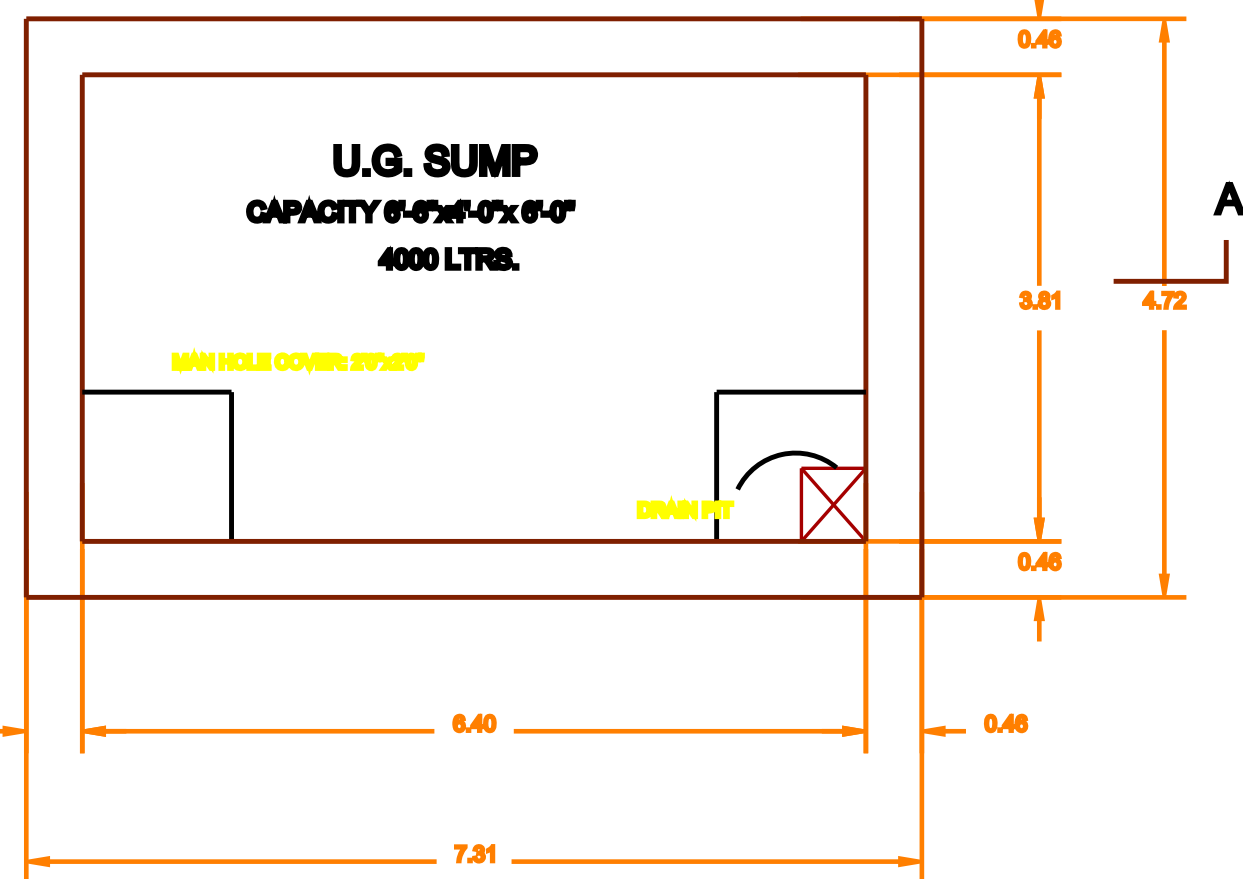


SUMP DETAIL


SCALE 1"=4'0"

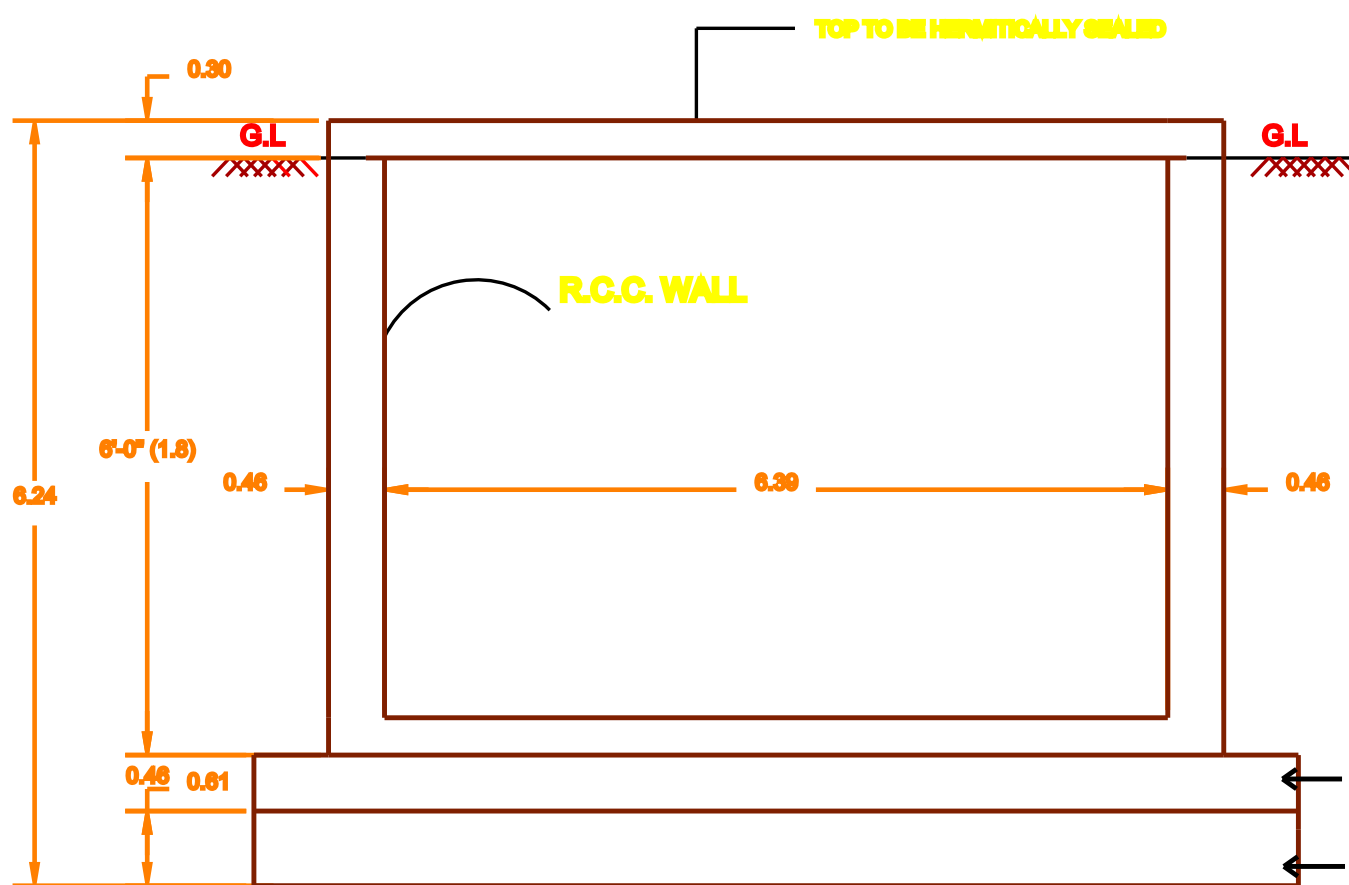


SECTION ON AA

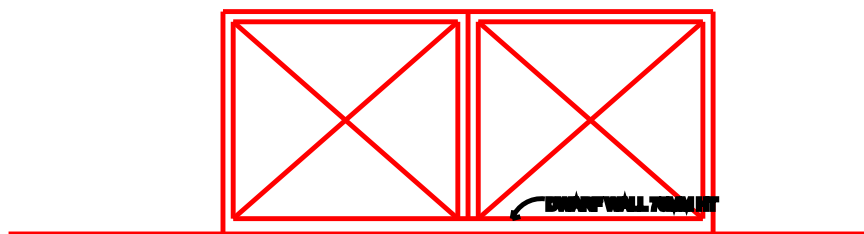


MAIN GATE

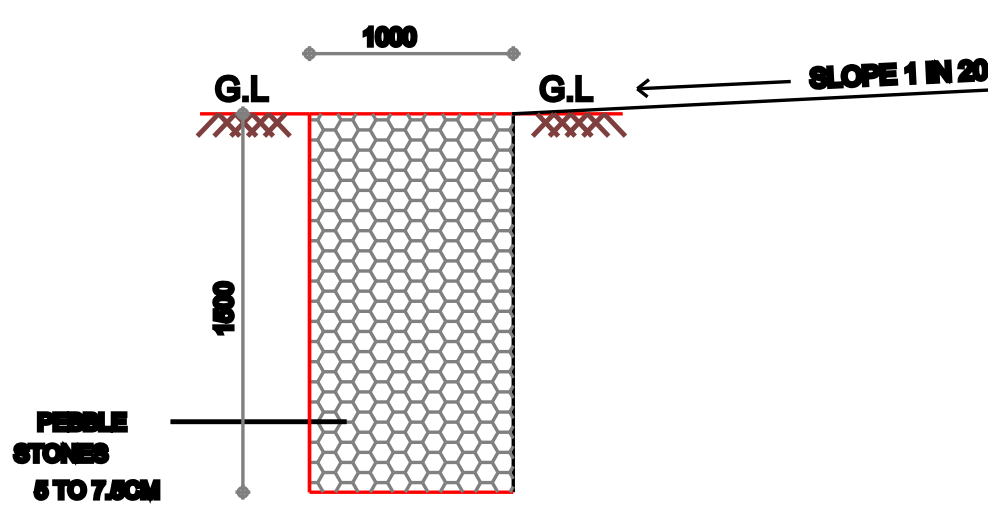


SECTION OF
PEBBLE TRENCH
SCALE : 1: = 100

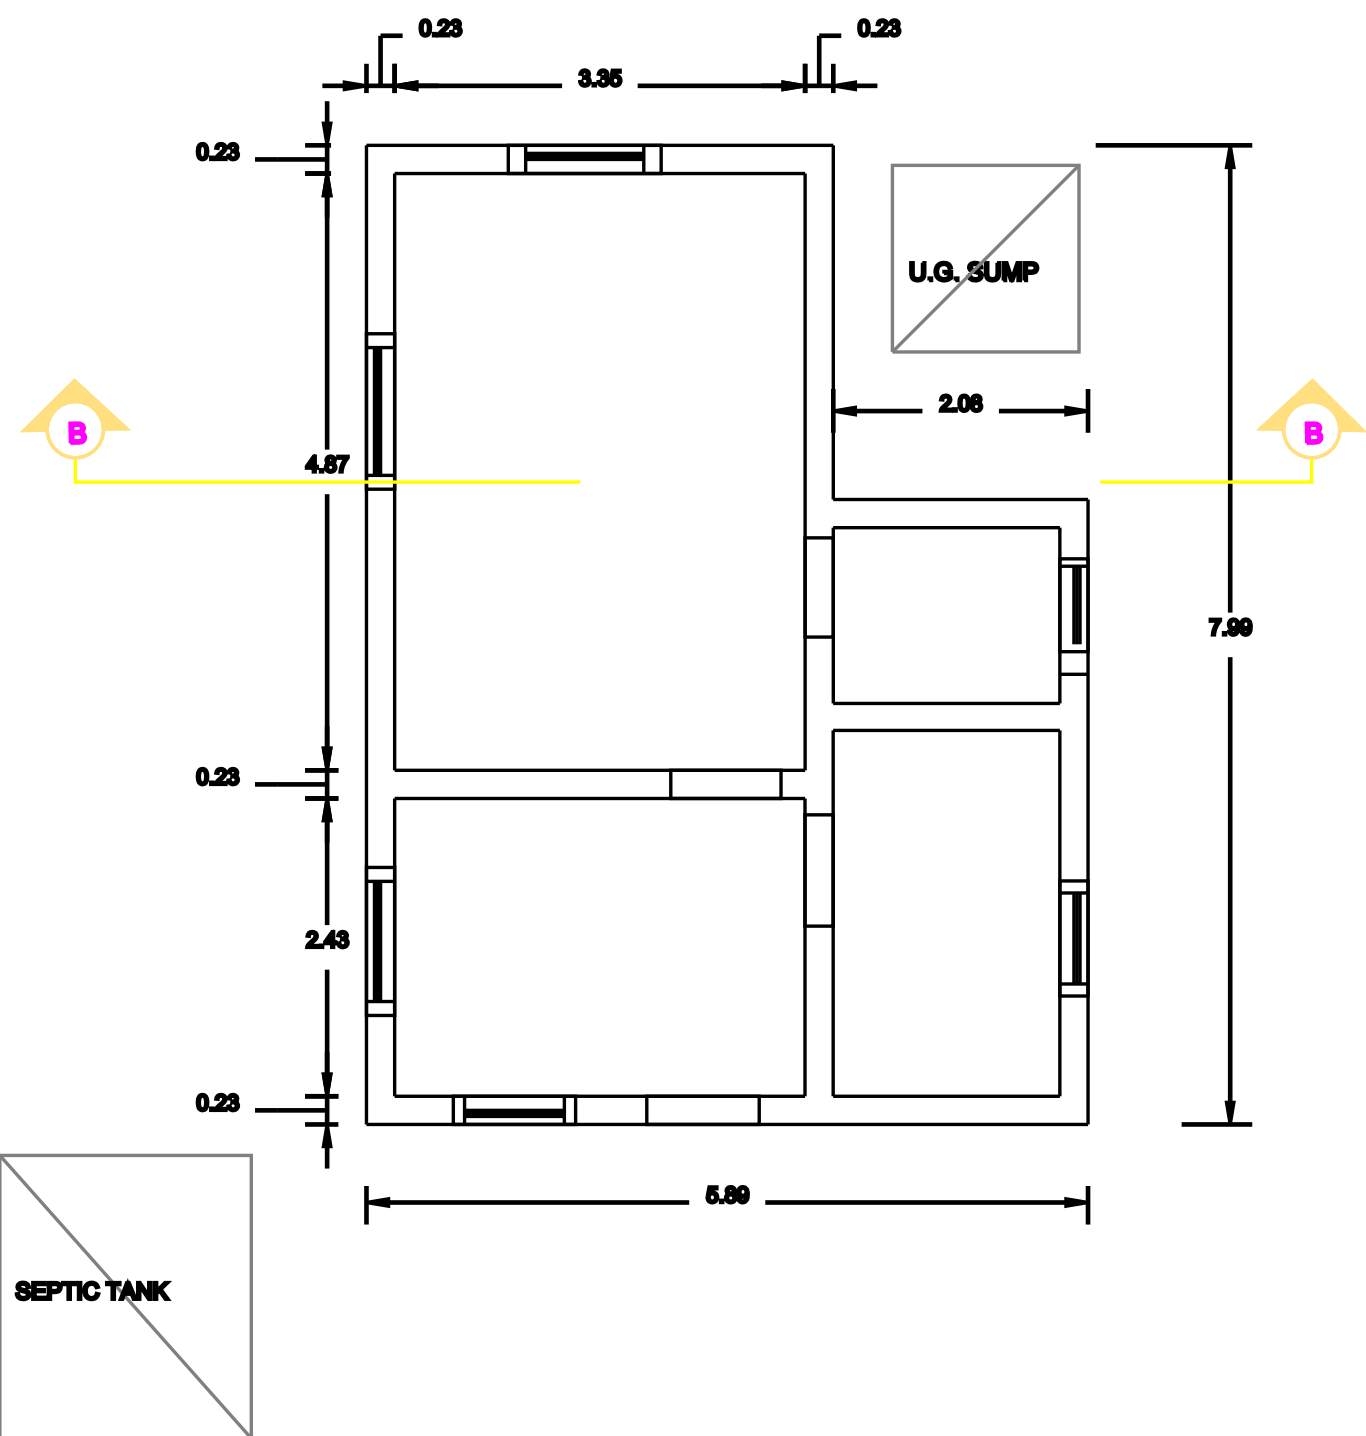

GROUND FLOOR

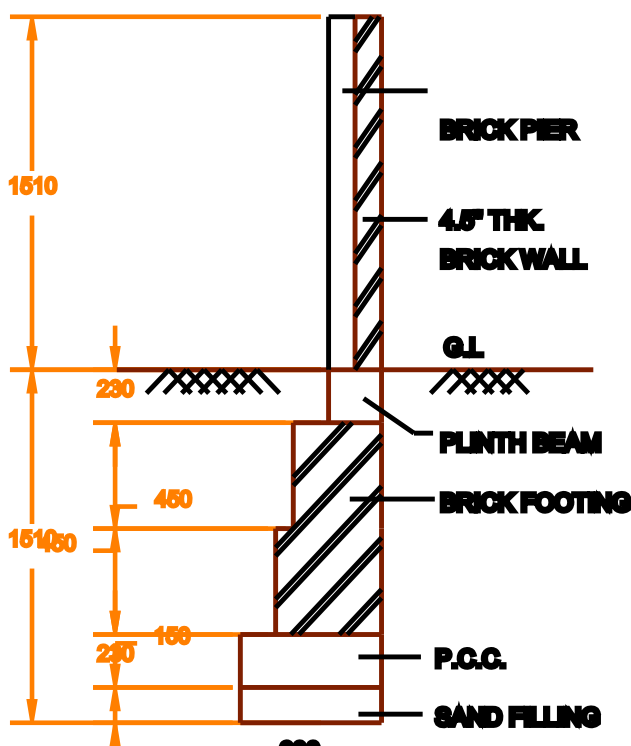

COMPOUND WALL
DETAIL

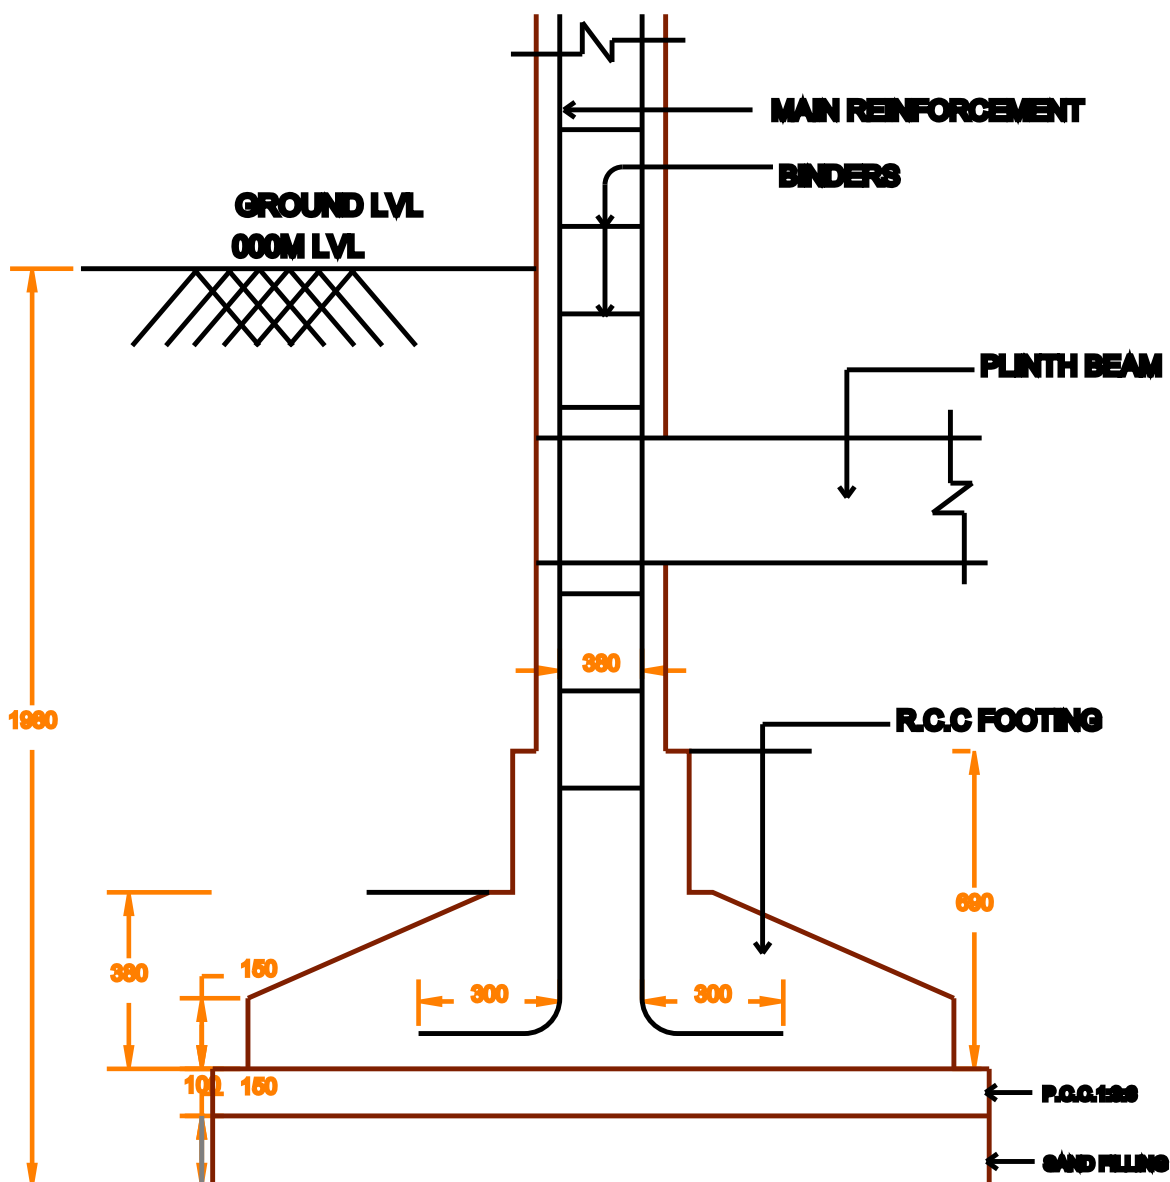

TYPICAL SECTION OF
R.C.C COLUMN FOUNDATION
SCALE: 1"=2'4"

LEGEND

W1	VENTILATOR - 1.05M X0.5M
W2	WINDOWS 2 - 1.05M X1.40M
W3	WINDOWS 3 - 1.05MX1.10M
V1	VENTILATOR - 1.05M X0.5M
D1	DOOR 1 - 1.05M X2.1M
D2	DOOR 2 - 0.8MX2.1M

AREA	SQ M	SQ FT
SITE AREA	270	2905.2
TOTAL AREA		
GROUND FLOOR AREA	41.04	441.59
FIRST FLOOR AREA	-	-
TOTAL FLOOR AREA	41.04	441.59
NON FSI AREA	0	0

FSI AREA	:	0.15
PLOT COVERAGE	:	15%
NO OF CAR PARKING	:	1

OWNER
Mr.SUSAI ANTONY MECKSON,
S/o ANTONY SELVARAJ.

Signature

ENGINEER
Er.SIRANJEEVI.T
PH:+91-7397622123
V.S CONSTRUCTION, CHETTIKULAM.

OFFICE