



PLAN SHOWING THE PROPOSED CONSTRUCTION OF GROUND FLOOR DWELLING HOUSE IN P.NO.17, SY.NO:293/10,
RAM NAGAR, RAMAYANPATTI VILLAGE AND PANCHAYAT, PALAYAMKOTTAI UNION, TIRUNELVELI TALUK, TIRUNELVELI DISTRICT.


Applicant :- Mr.B.SUBRAMANIAM , Mrs : S.VASUKI

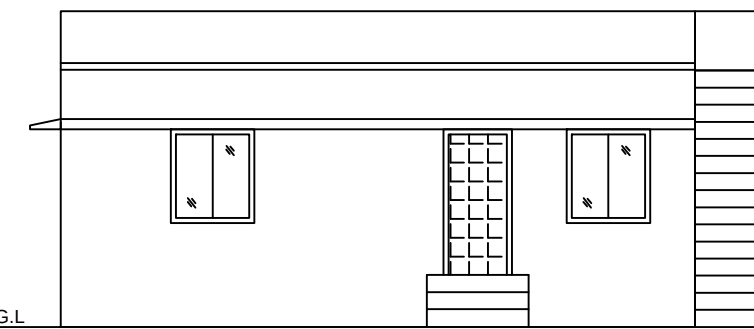


ELEVATION

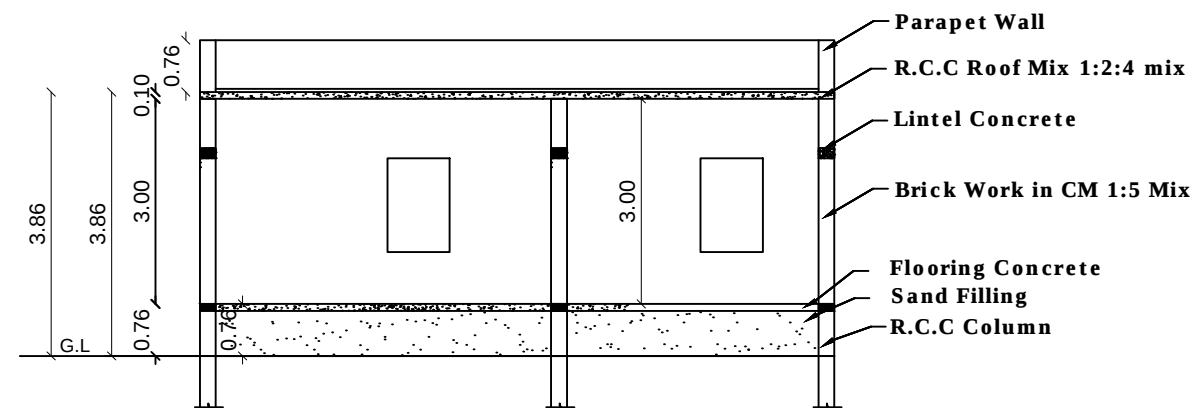


SECTION ON - AA

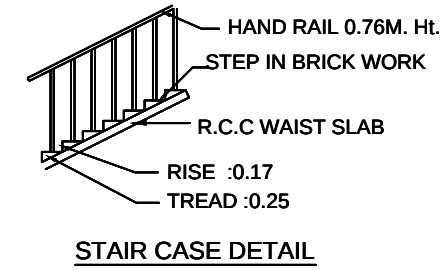


STAIR CASE DETAIL

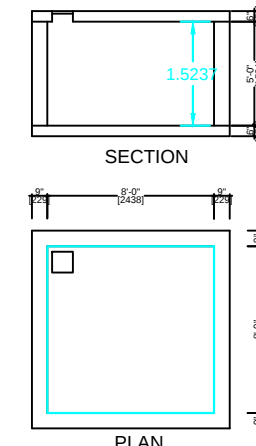


DETAILS OF COLLECTION SUMP FOR RAIN
WATER HARVESTING OF ROOF TOP RAIN WATER
RW_H_CAPACITY_L=5000LTRS

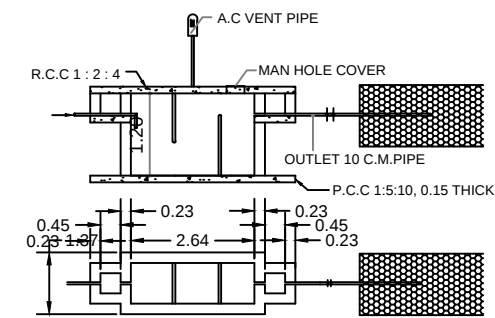

SEPTIC TANK DETAILS

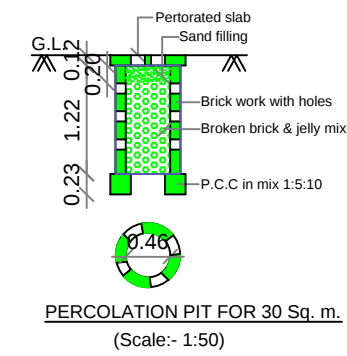

PERCOLATION PIT FOR 30 Sq. m.
(Scale:- 1:50)

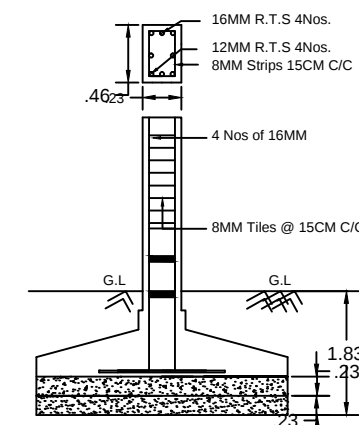


RCC COLUMN DETAILS


ALL DIMENSIONS ARE IN METRE
SCALE = 1:100

MR ZONE

SOLD OUT PLOT FRAMEWORK
LAYOUT NO: 608/2018

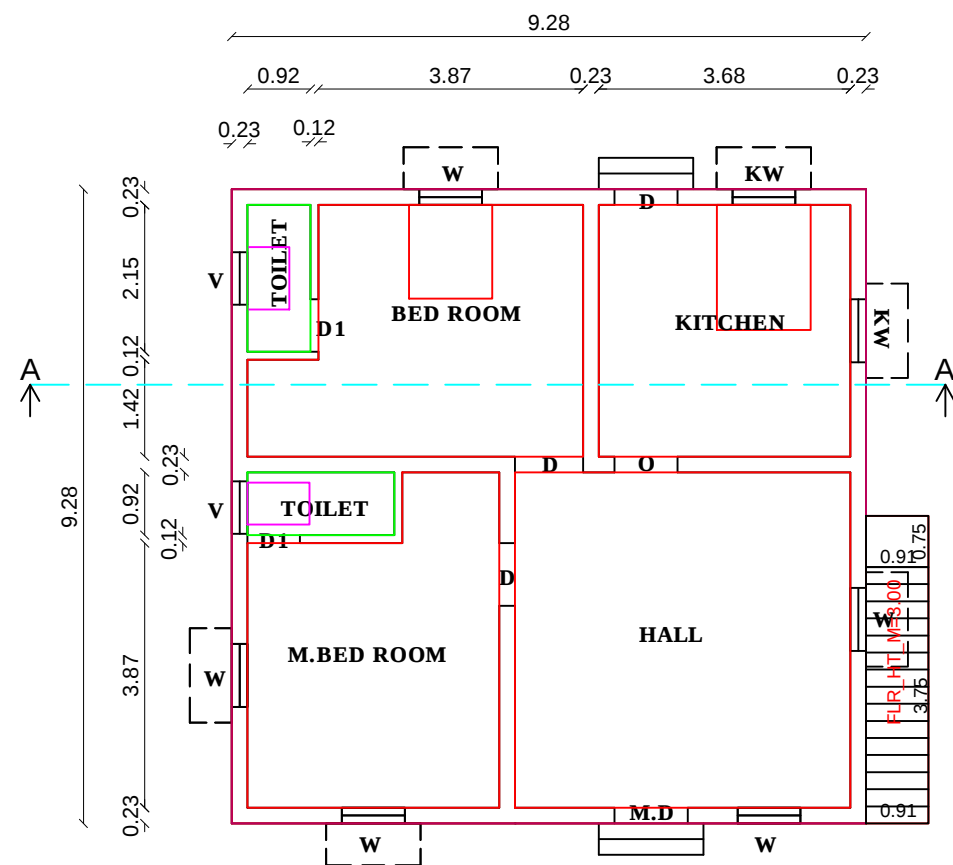

GROUND FLOOR PLAN

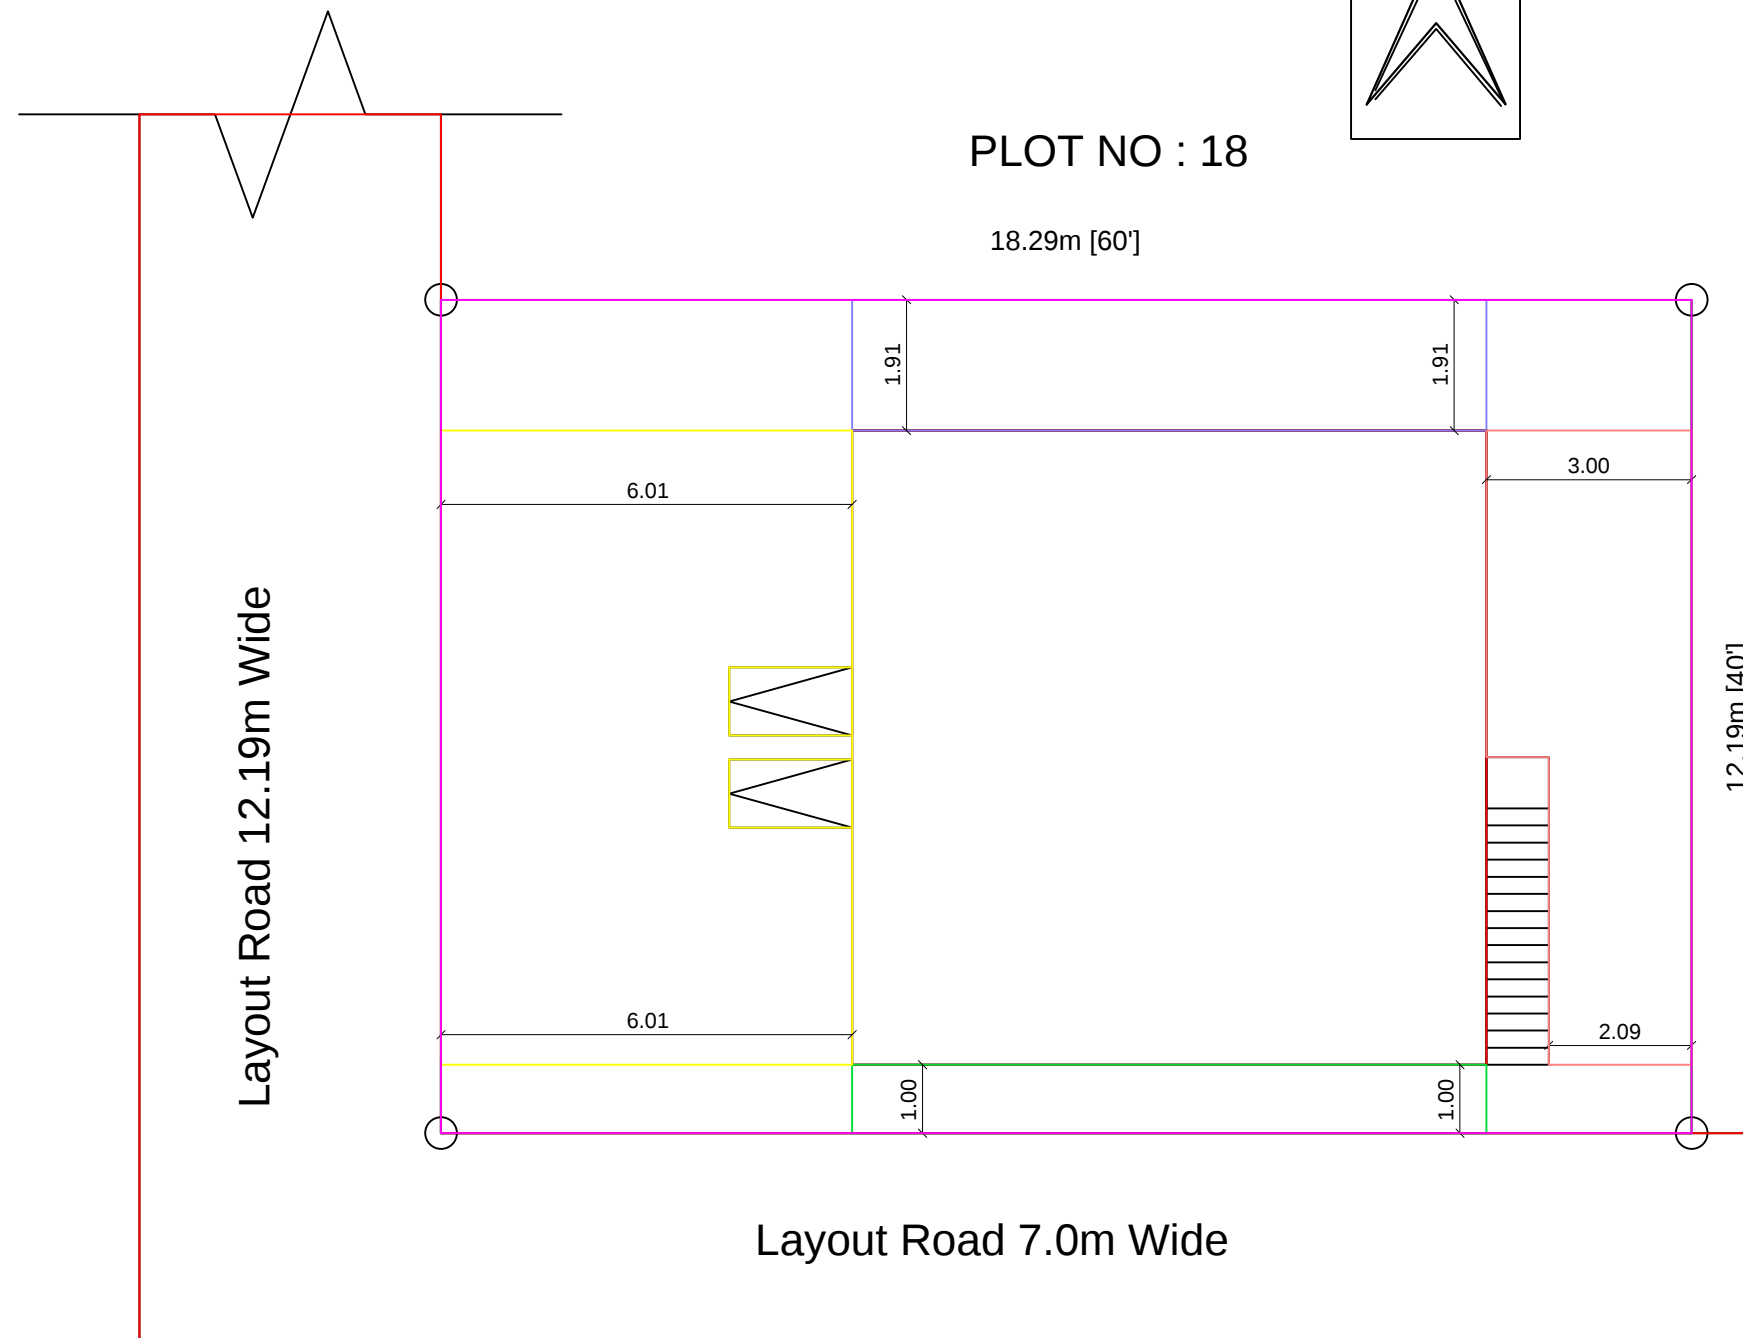

Layout Road 7.0m Wide

SITE PLAN

(NOT TO SCALE)



SQ.MT

222.96

86.06

136.90

SCHEDULE OF JOINERIES

D	MAIN DOOR	1.00 x 2.10
D1	DOOR	0.91 x 2.10
D2	DOOR	0.75 x 2.10
O	OPENING	0.91 x 2.10
W3	WINDOW	0.91 x 1.37
W4	WINDOW	1.22 x 1.37
V	VENTILATOR	0.91 x 0.61

OFFICE USE

Mr.B.SUBRAMANIAM

Mrs.S.VASUKI

APPLICANT



ENGINEER