
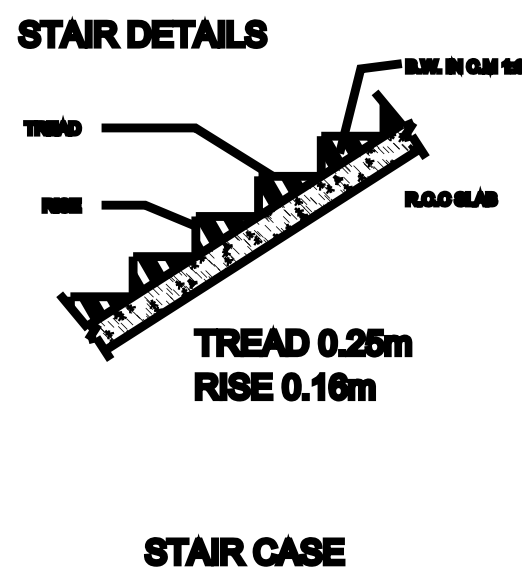
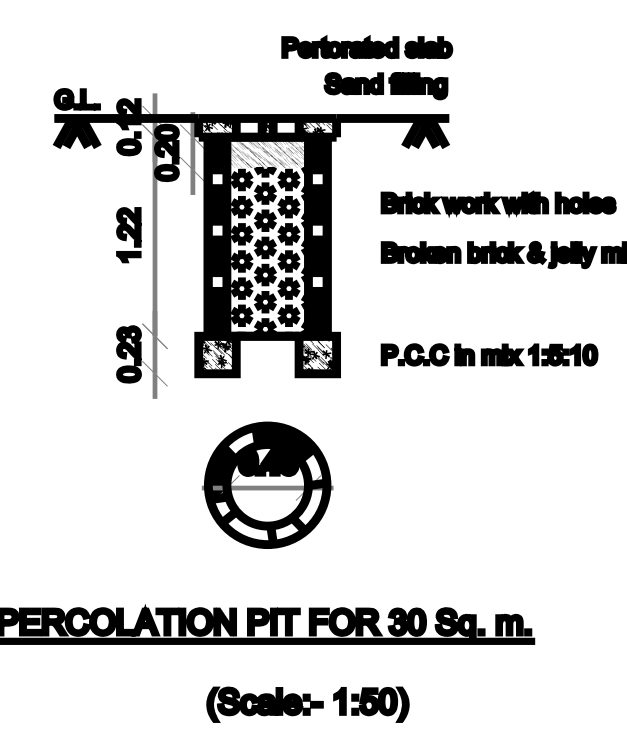
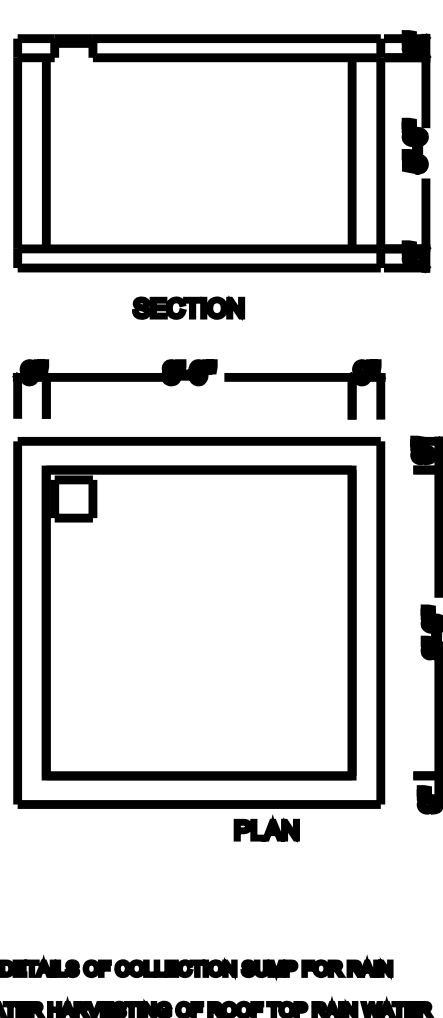
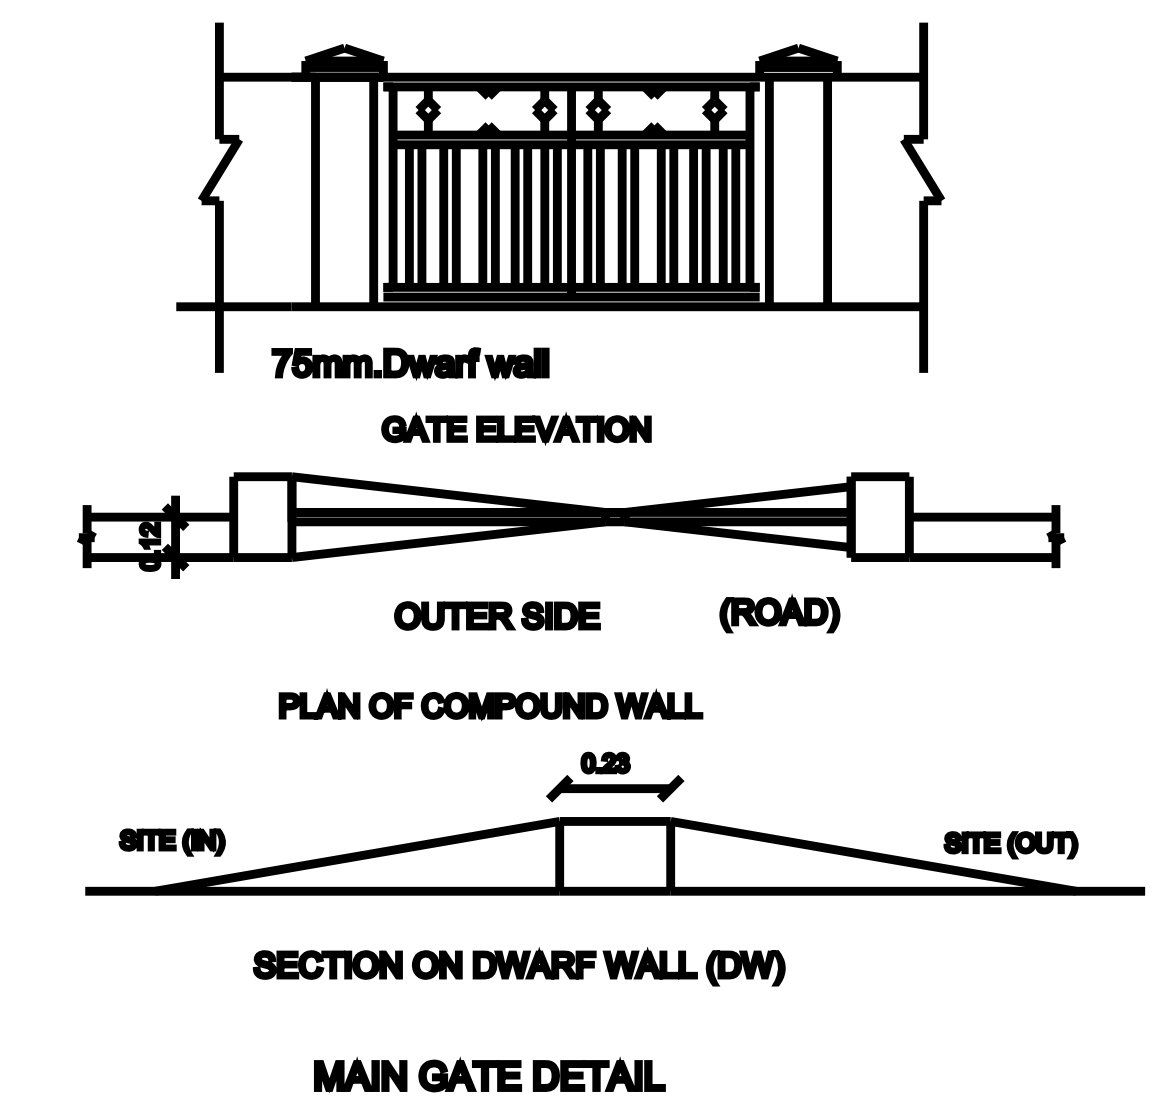
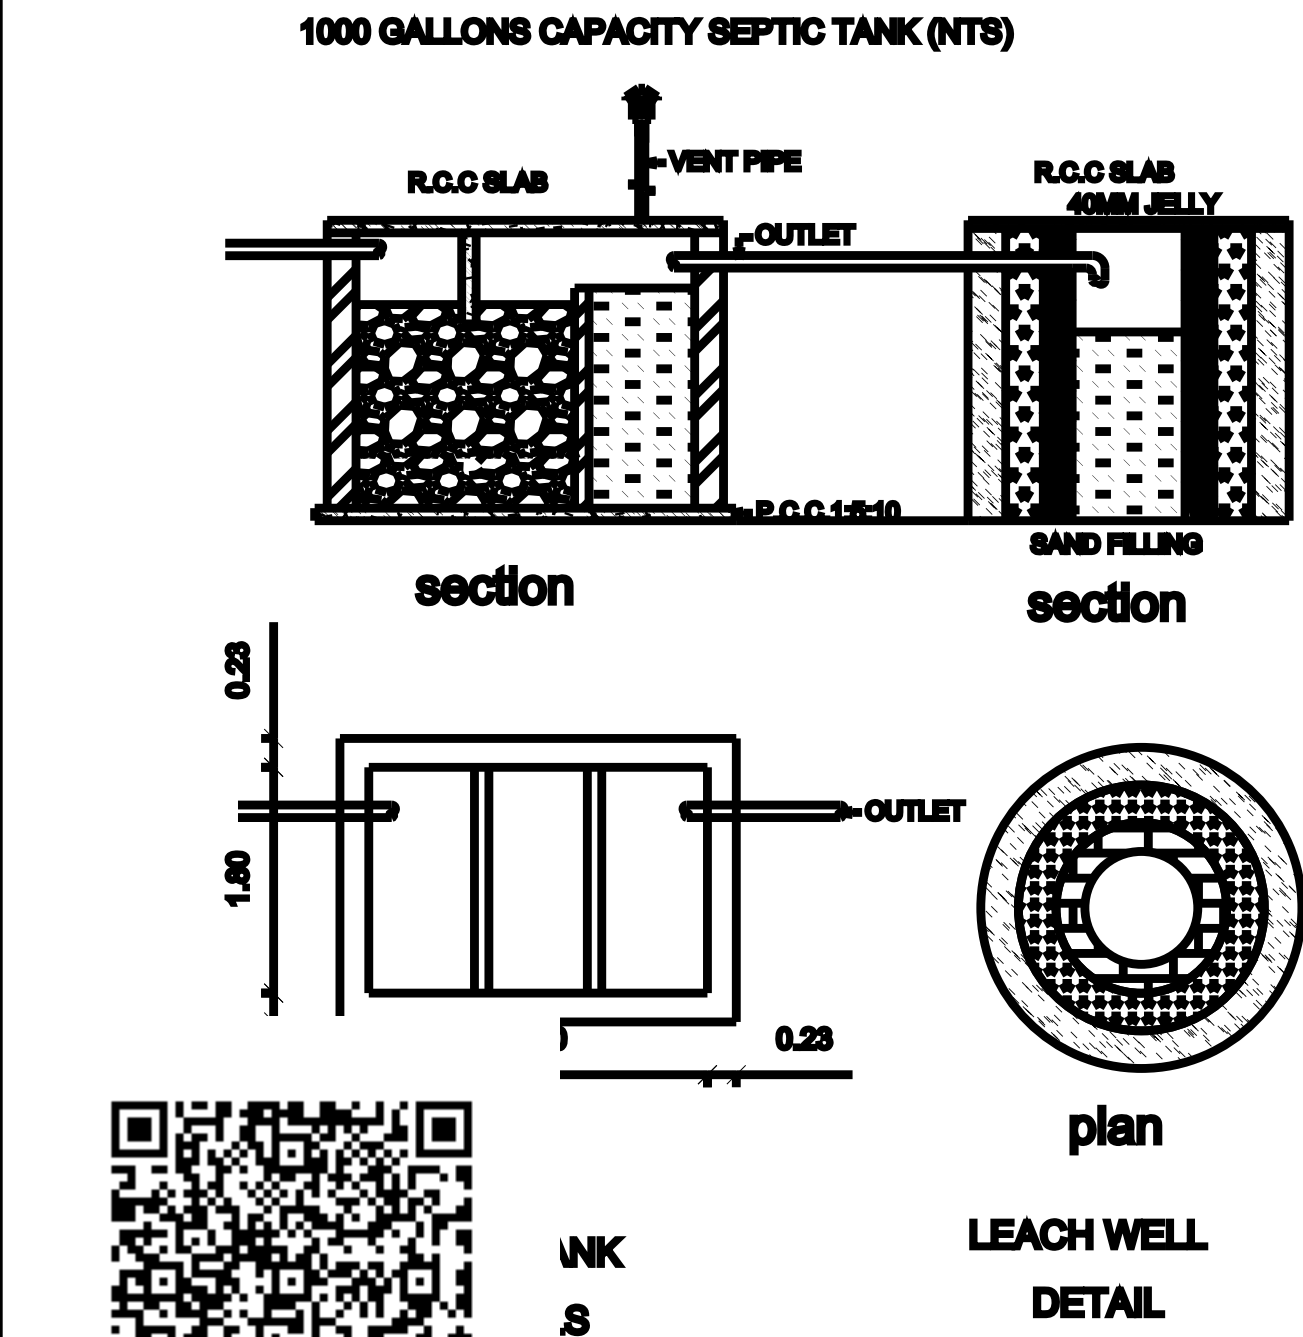
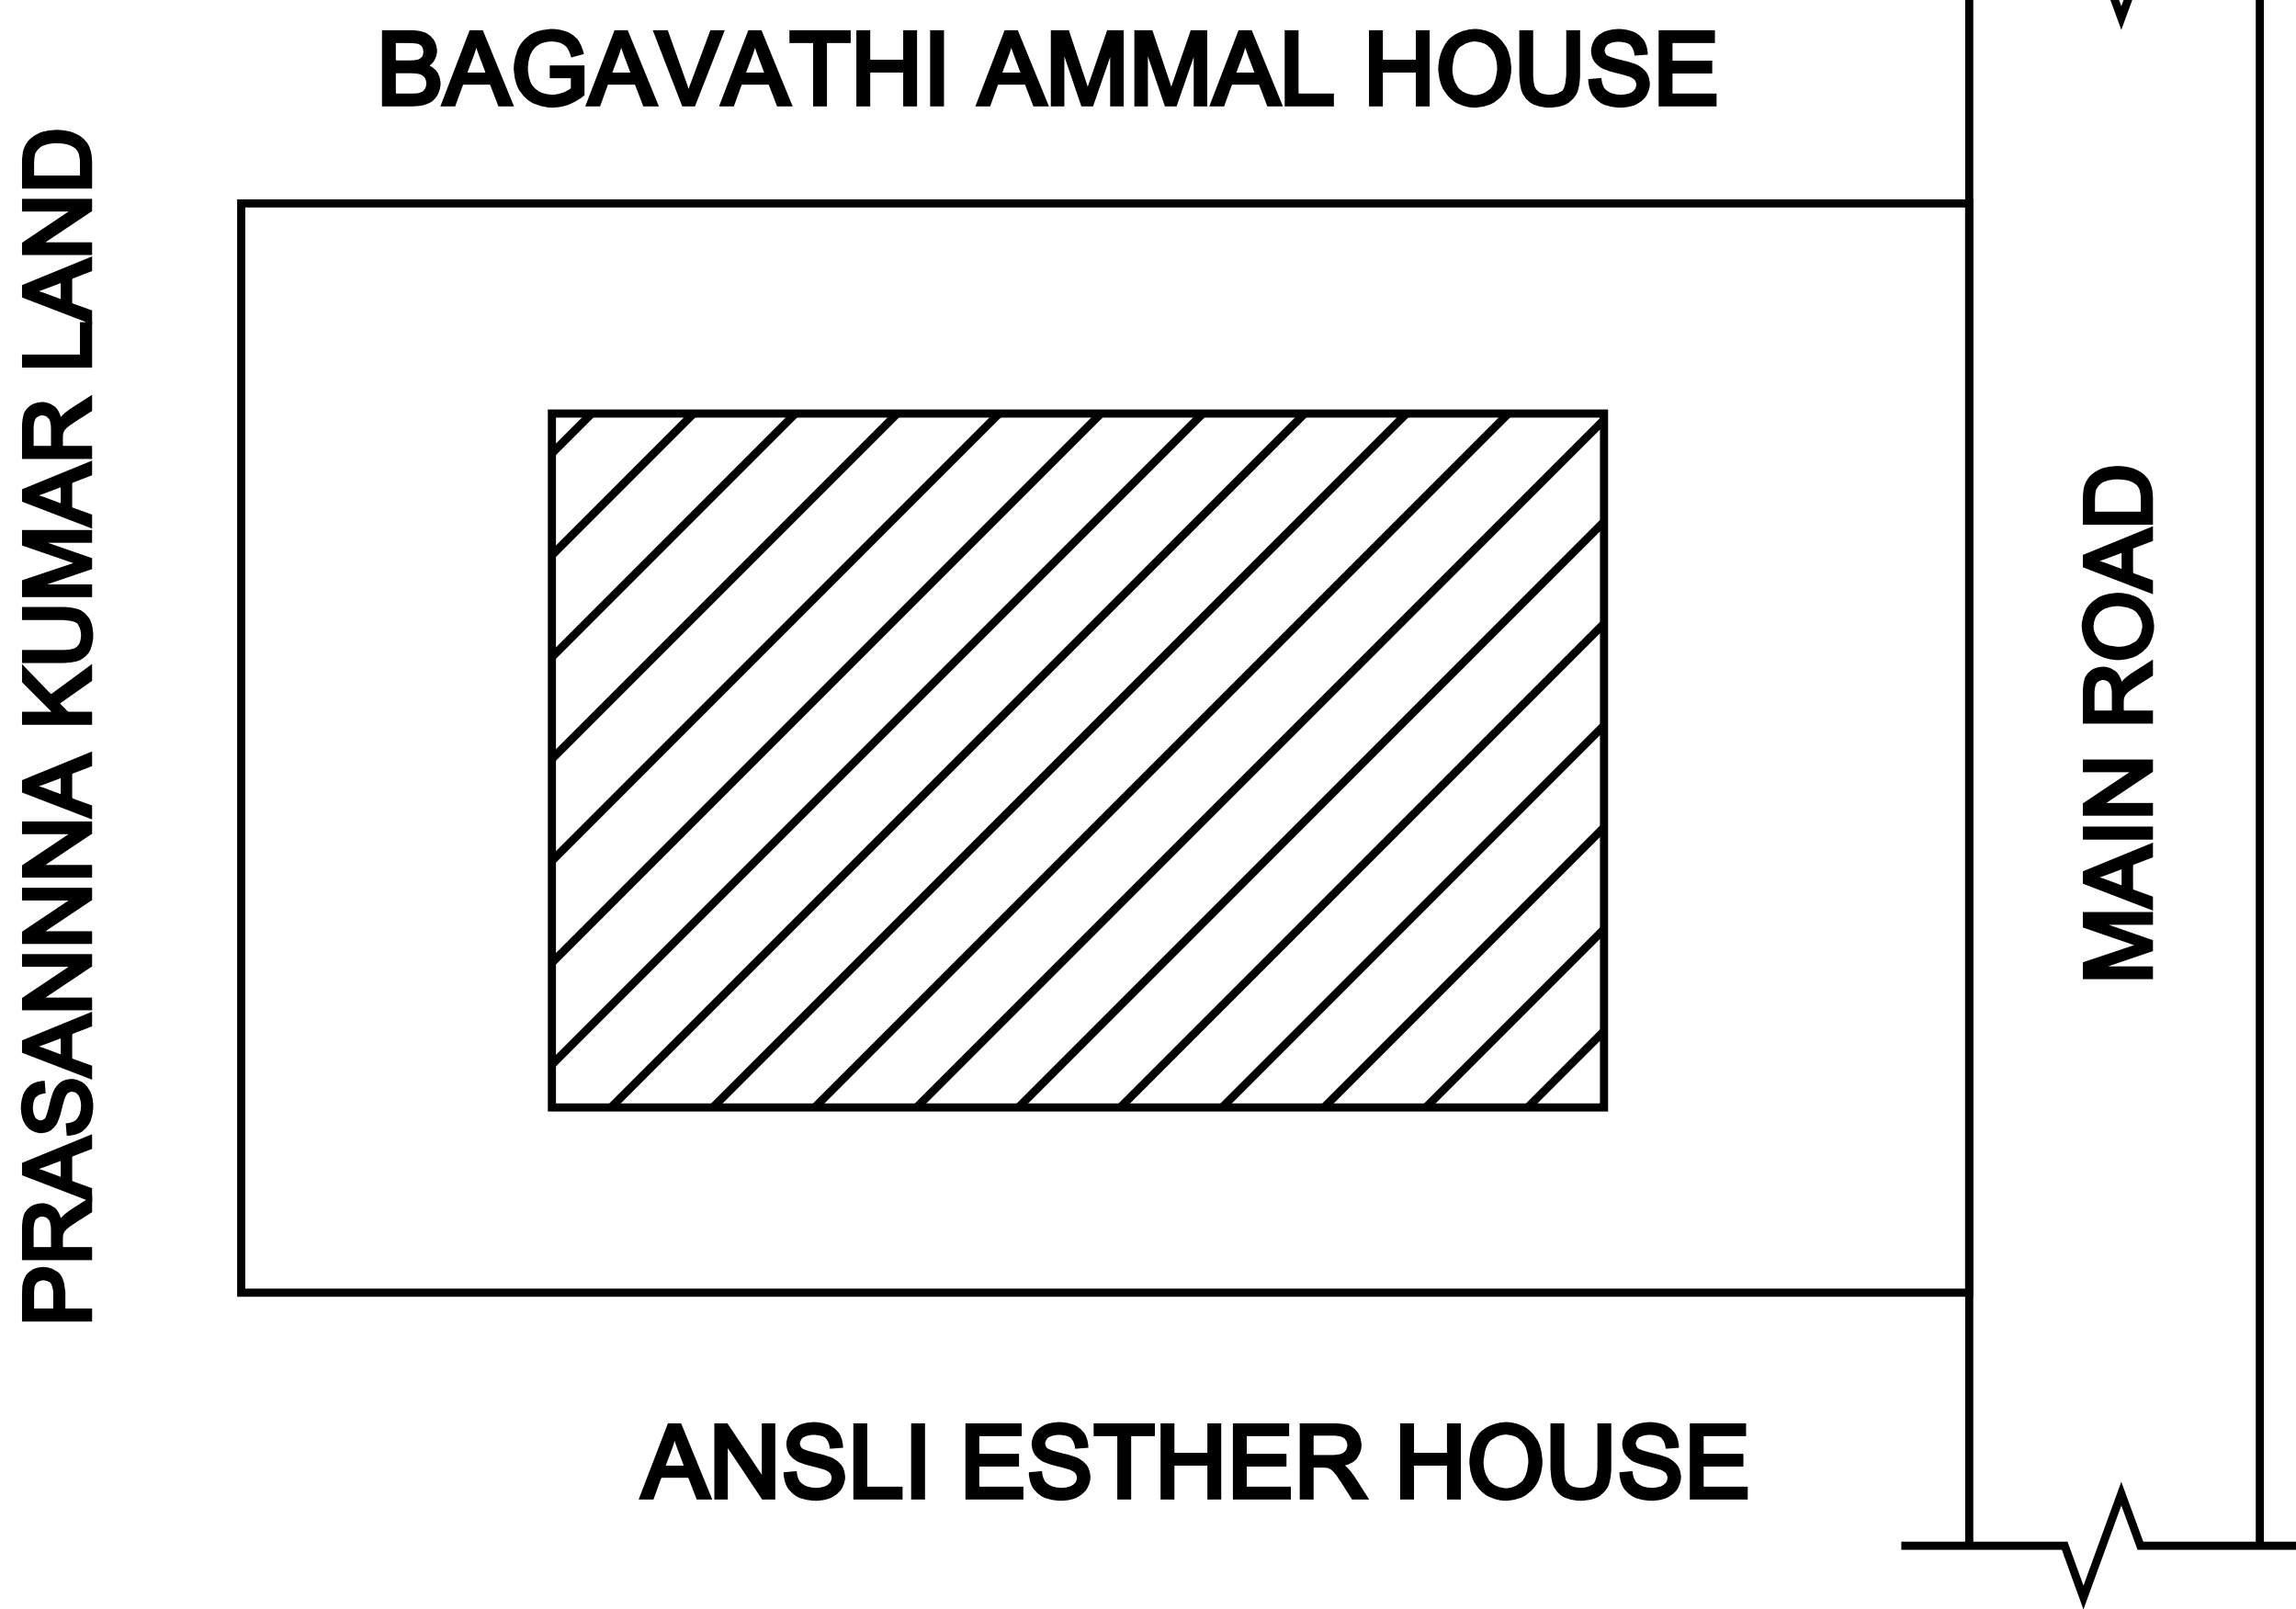
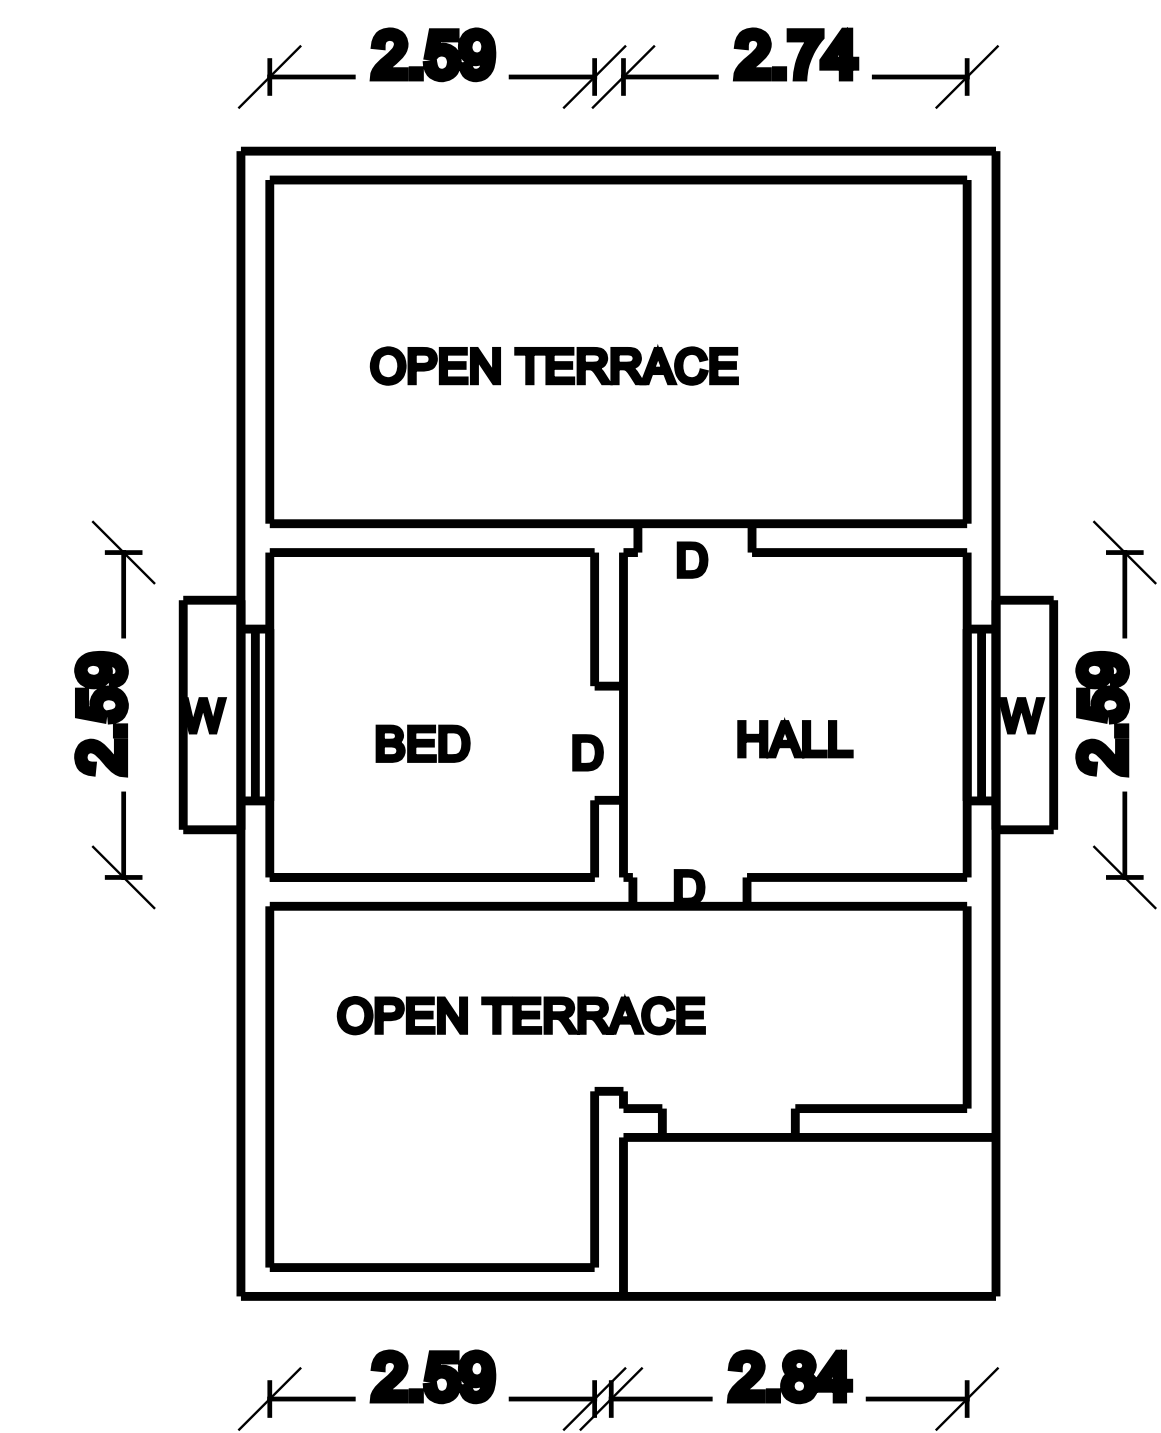
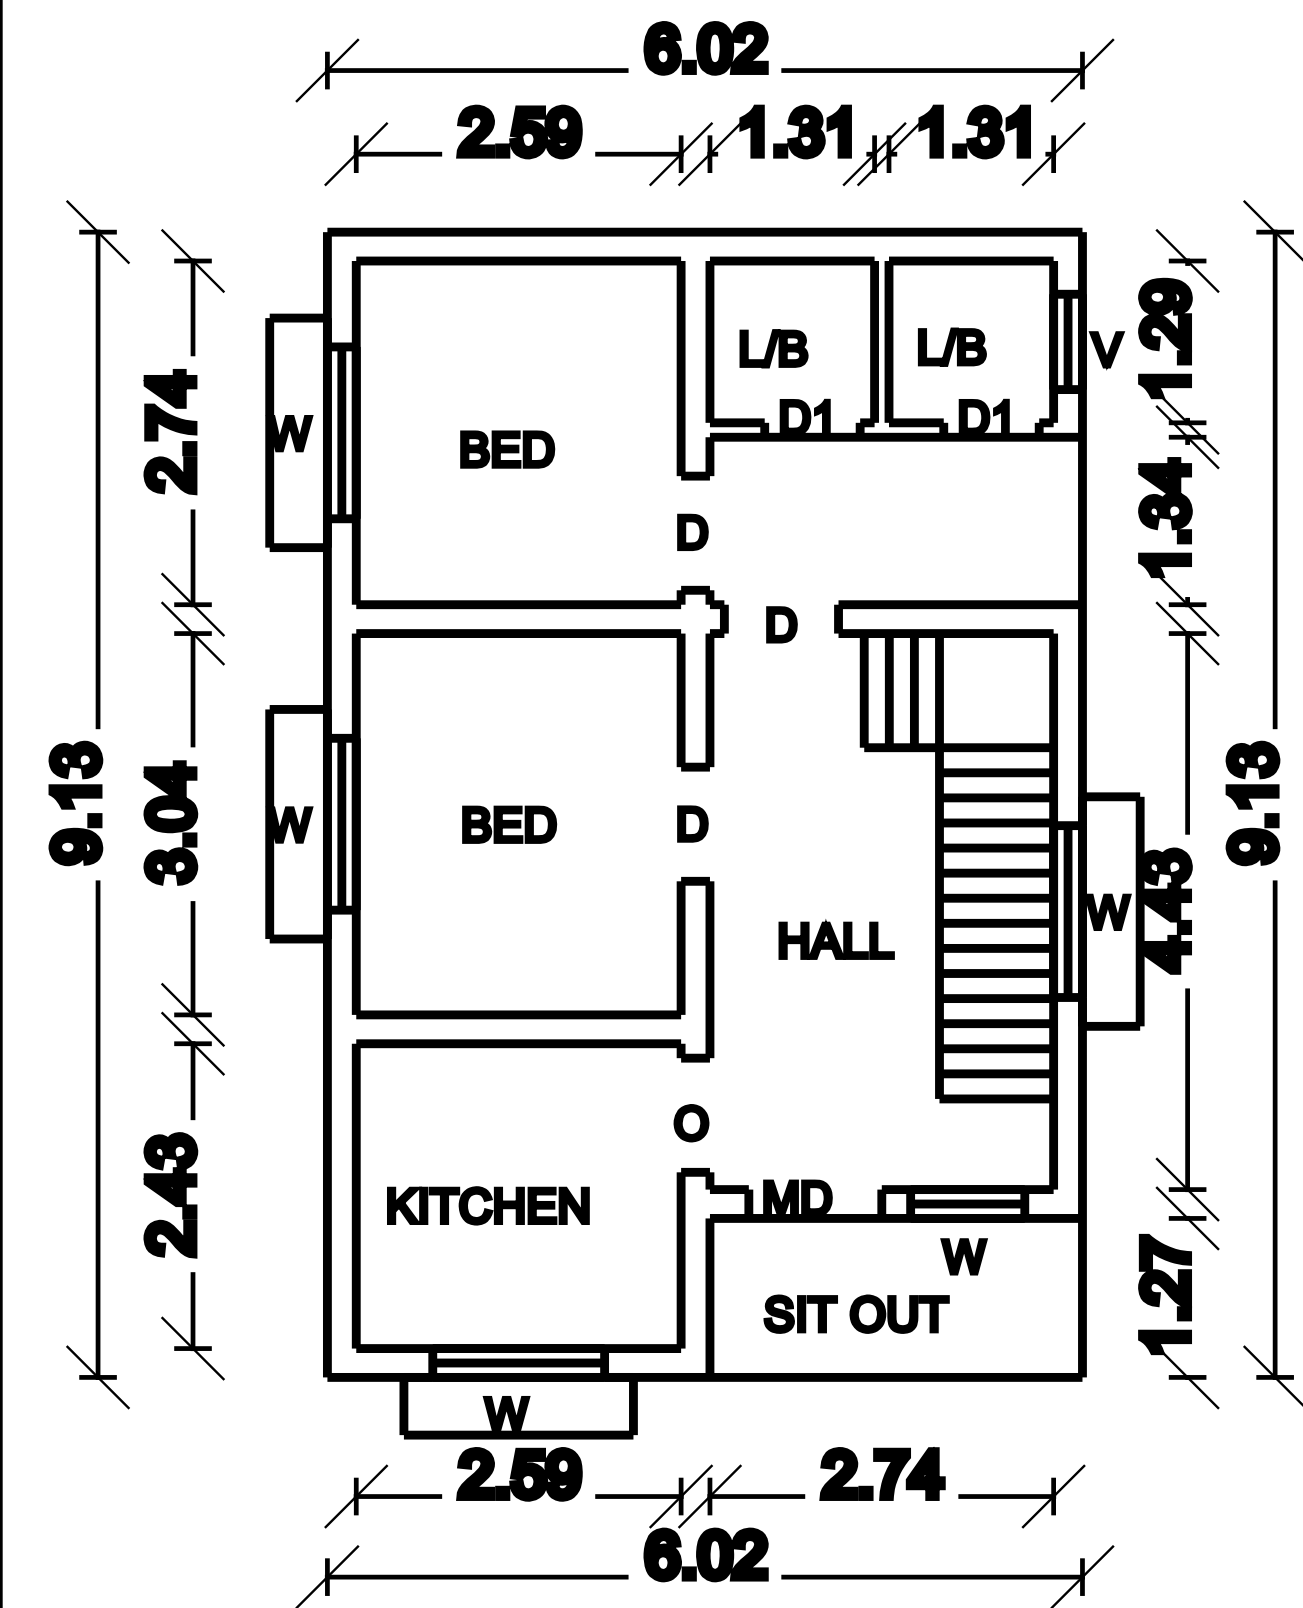
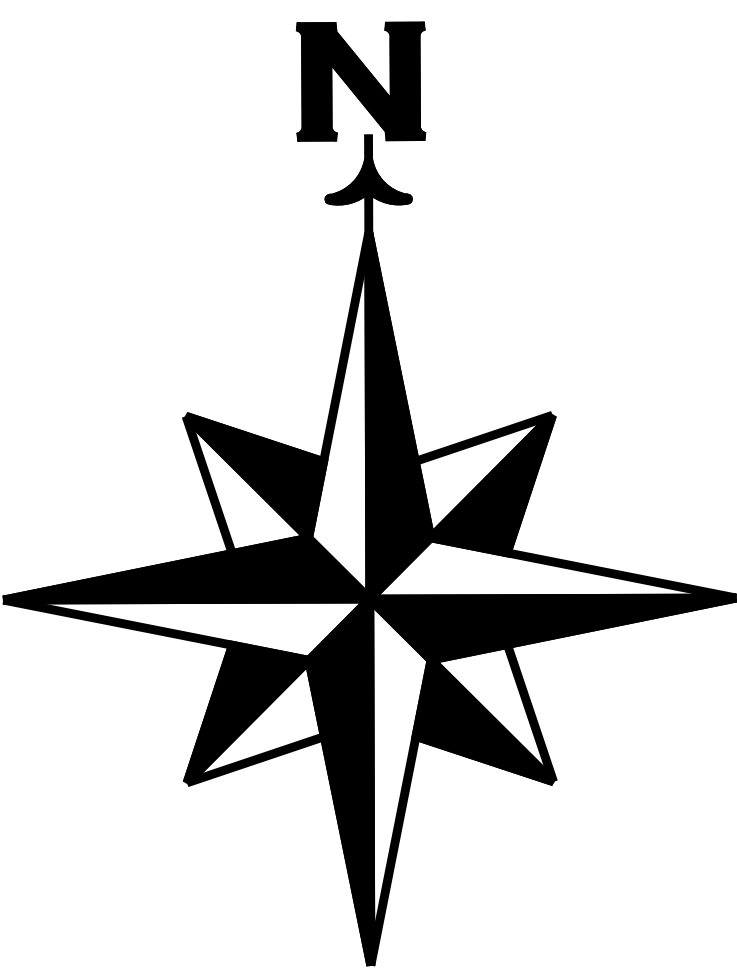
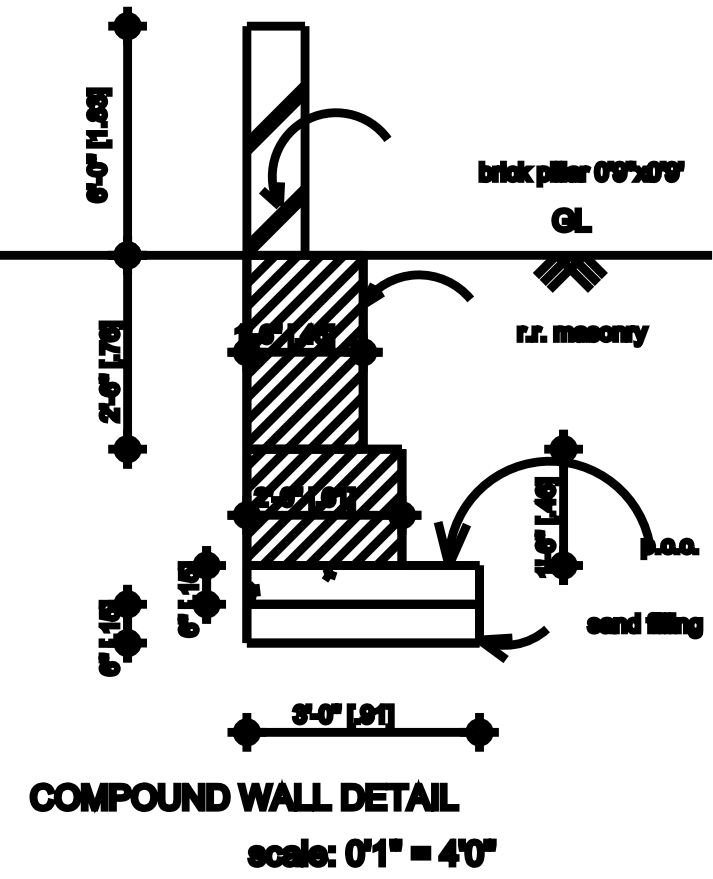
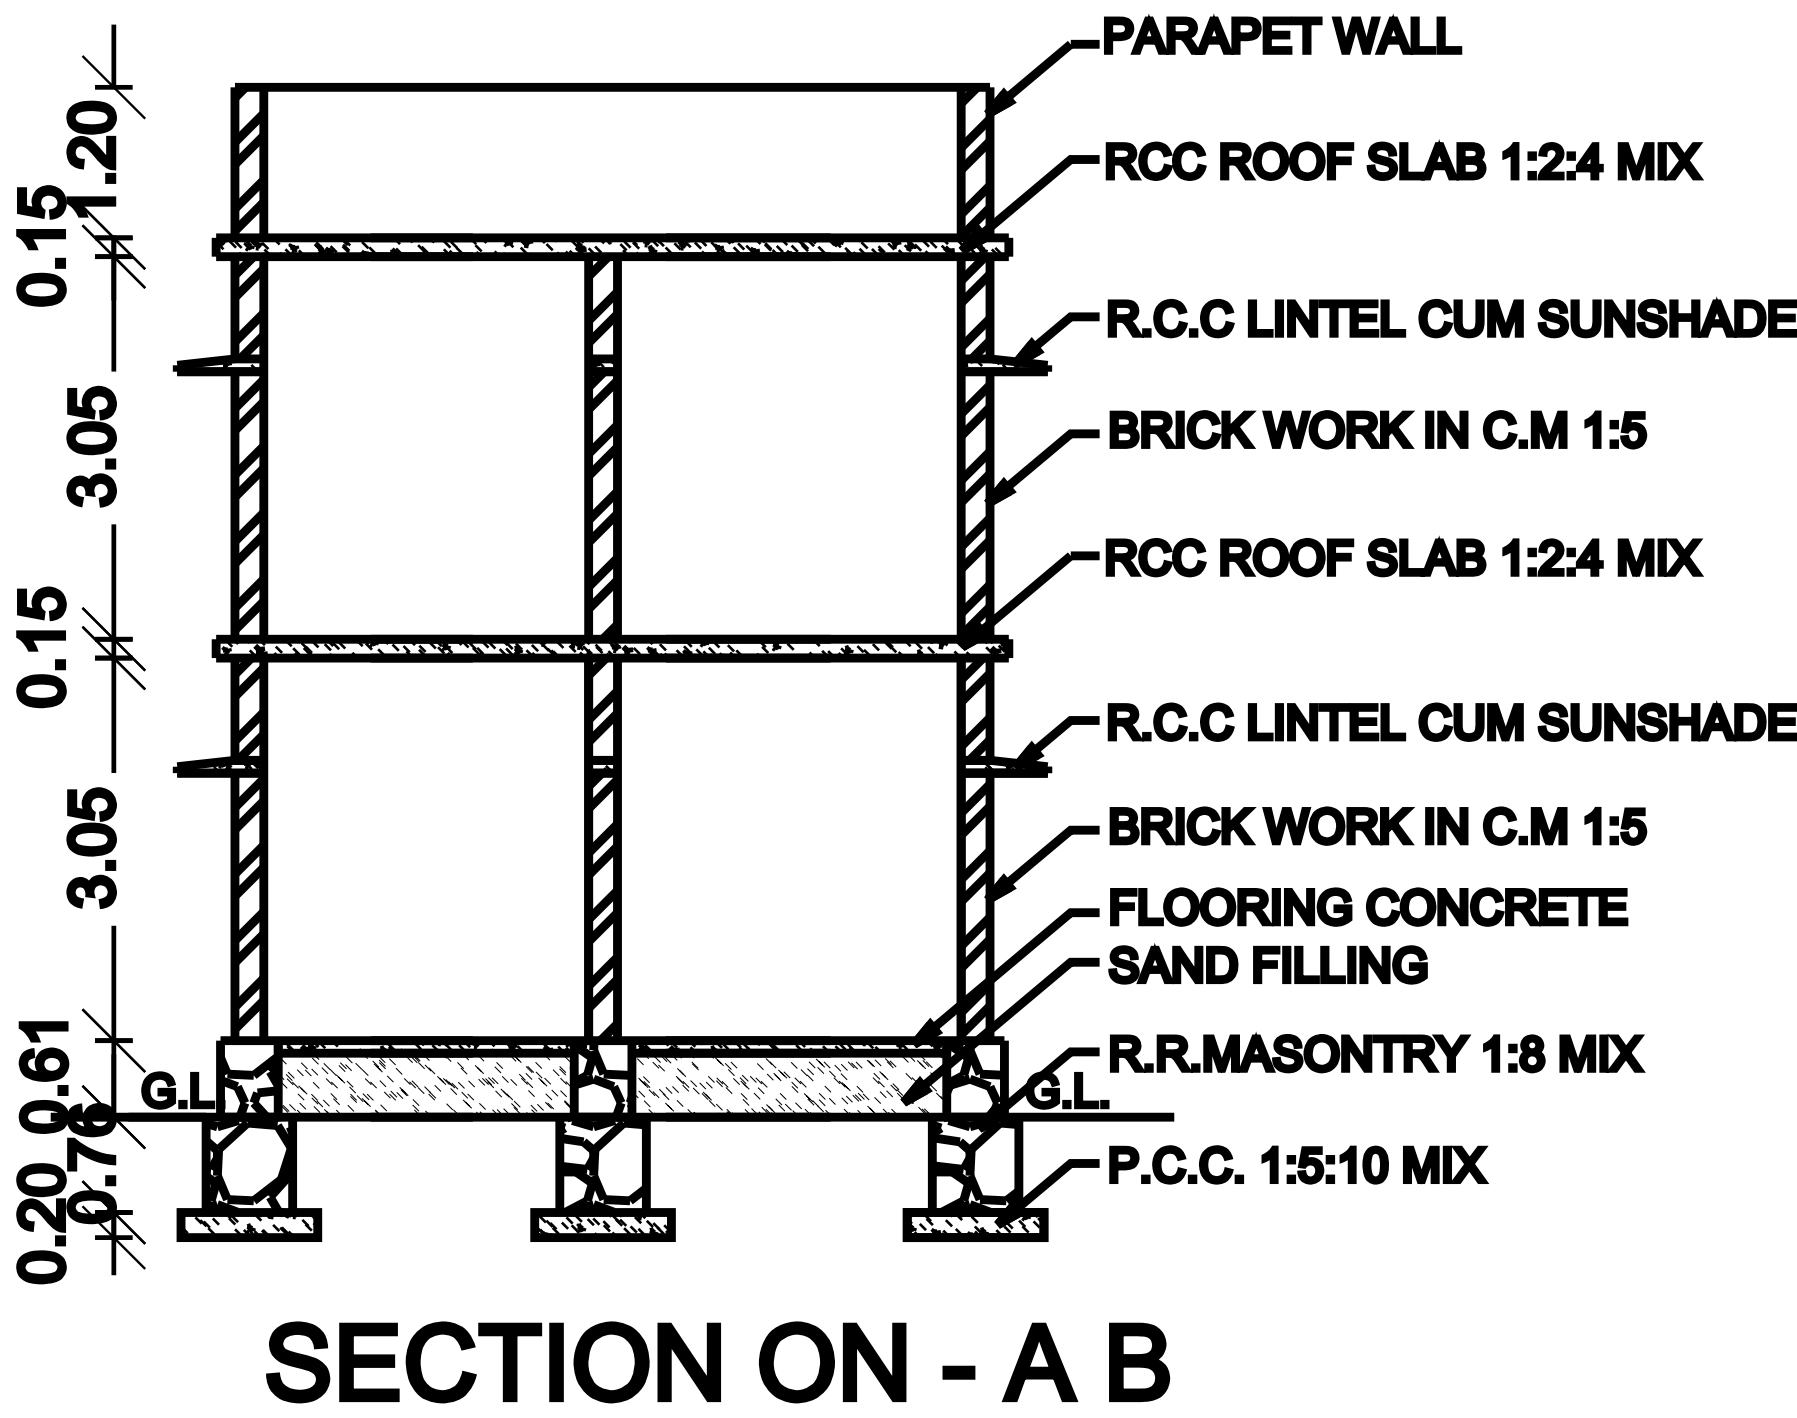


PLAN SHOWING THE PROPOSED CONSTRUCTION OF R.C.C ROOF RESIDENTIAL BUILDING IN GROUND FLOOR & FIRST FLOOR ,
RE.SY .NO : 353/29 & 353/30 , NORTH STREET , KOODANKULAM VILLAGE AND PANCHAYAT ,RADHAPURAM UNION,TIRUNELVELLI DISTRICT,

NAME OF THE APPICANT : MR . P . ANDREWS , S/O. PRASANNA KUMAR .

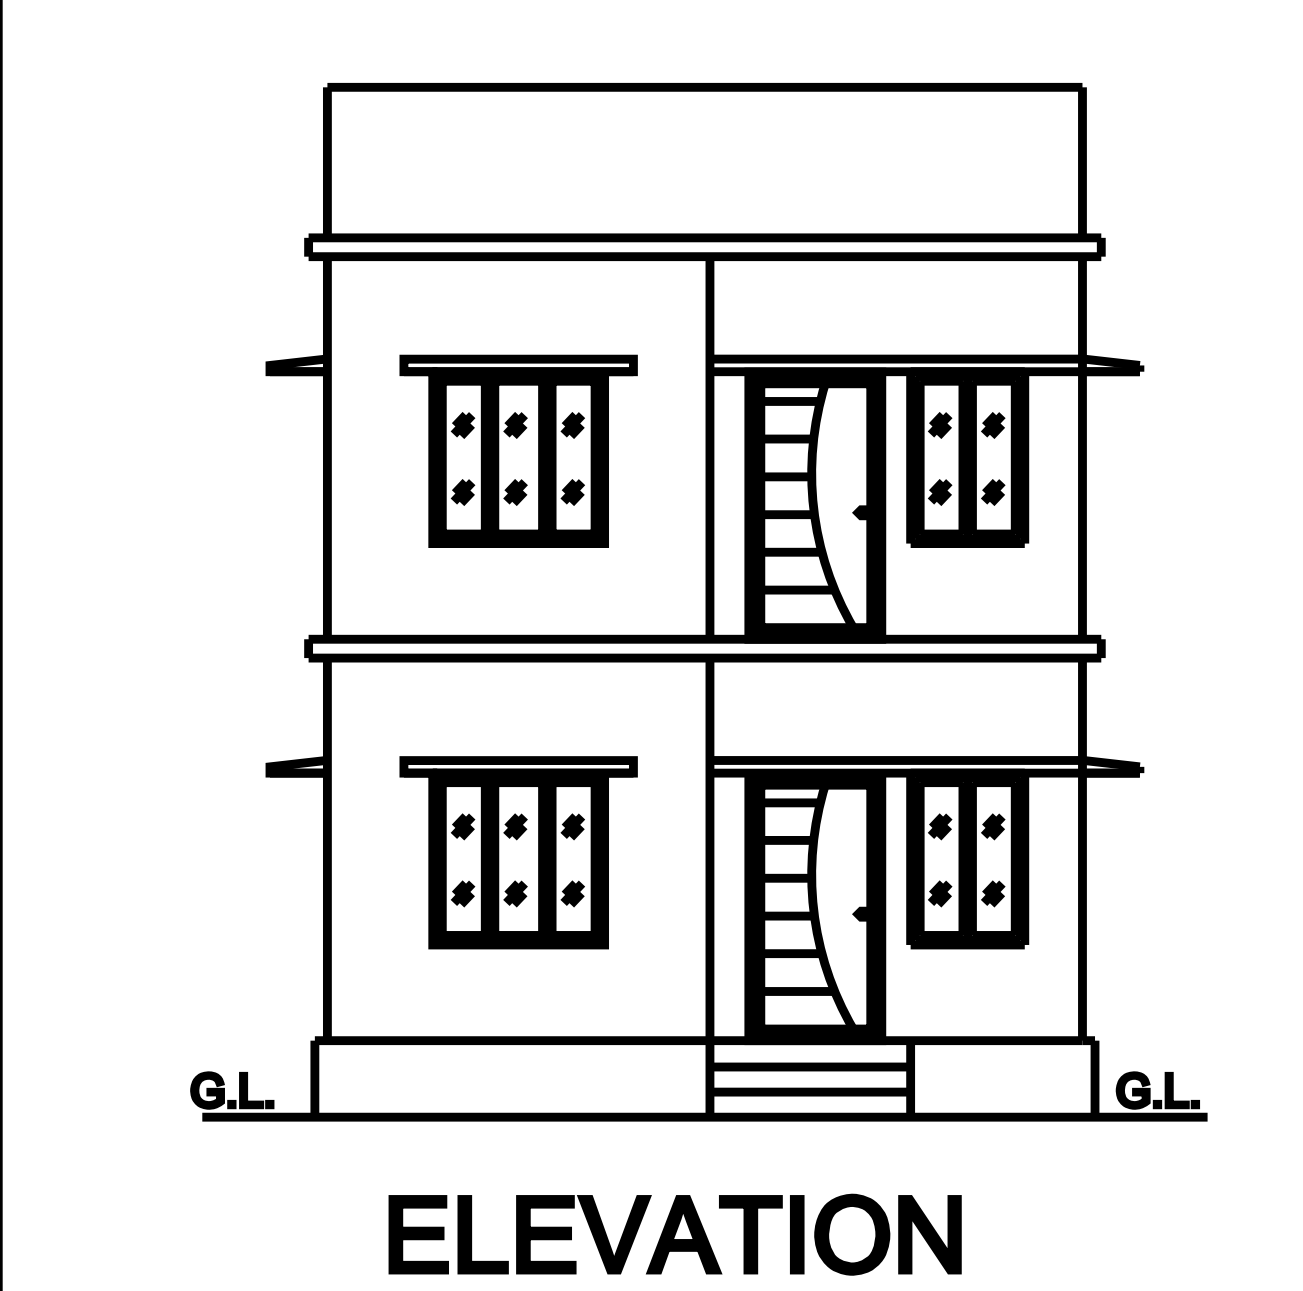

SCHEDULE OF JOINERIES			
REF.	DESCRIPTION	SIZE (in metre)	
MD	MAIN DOOR	1.00 x 2.10	
O	OPEN	1.20 x 2.10	
D	DOOR	0.91 x 2.10	
D1	DOOR	0.76 x 2.10	
W1	WINDOW	1.37 x 1.37	
W2	WINDOW	0.91 x 1.37	
V	VENTILATOR	0.76 x 0.76	
AREA DETAIL		SQ.MT	SQ.FT
SITE AREA		141.77	1526.00
G.F PINTH AREA		55.08	592.88
F.F PINTH AREA		15.58	167.70
TOTAL PINTH AREA		70.66	760.58

F.S.I - 0.49
SCALE 1:100
ALL DIMENSIONS ARE IN METER

APPLICANT SIGNATURE :

Er. N.Lenin Prabhu ,B.E.,
LICENSED BUILDING SYRVEYOR
CELL : 7708108103 ,
ENGINEER :