
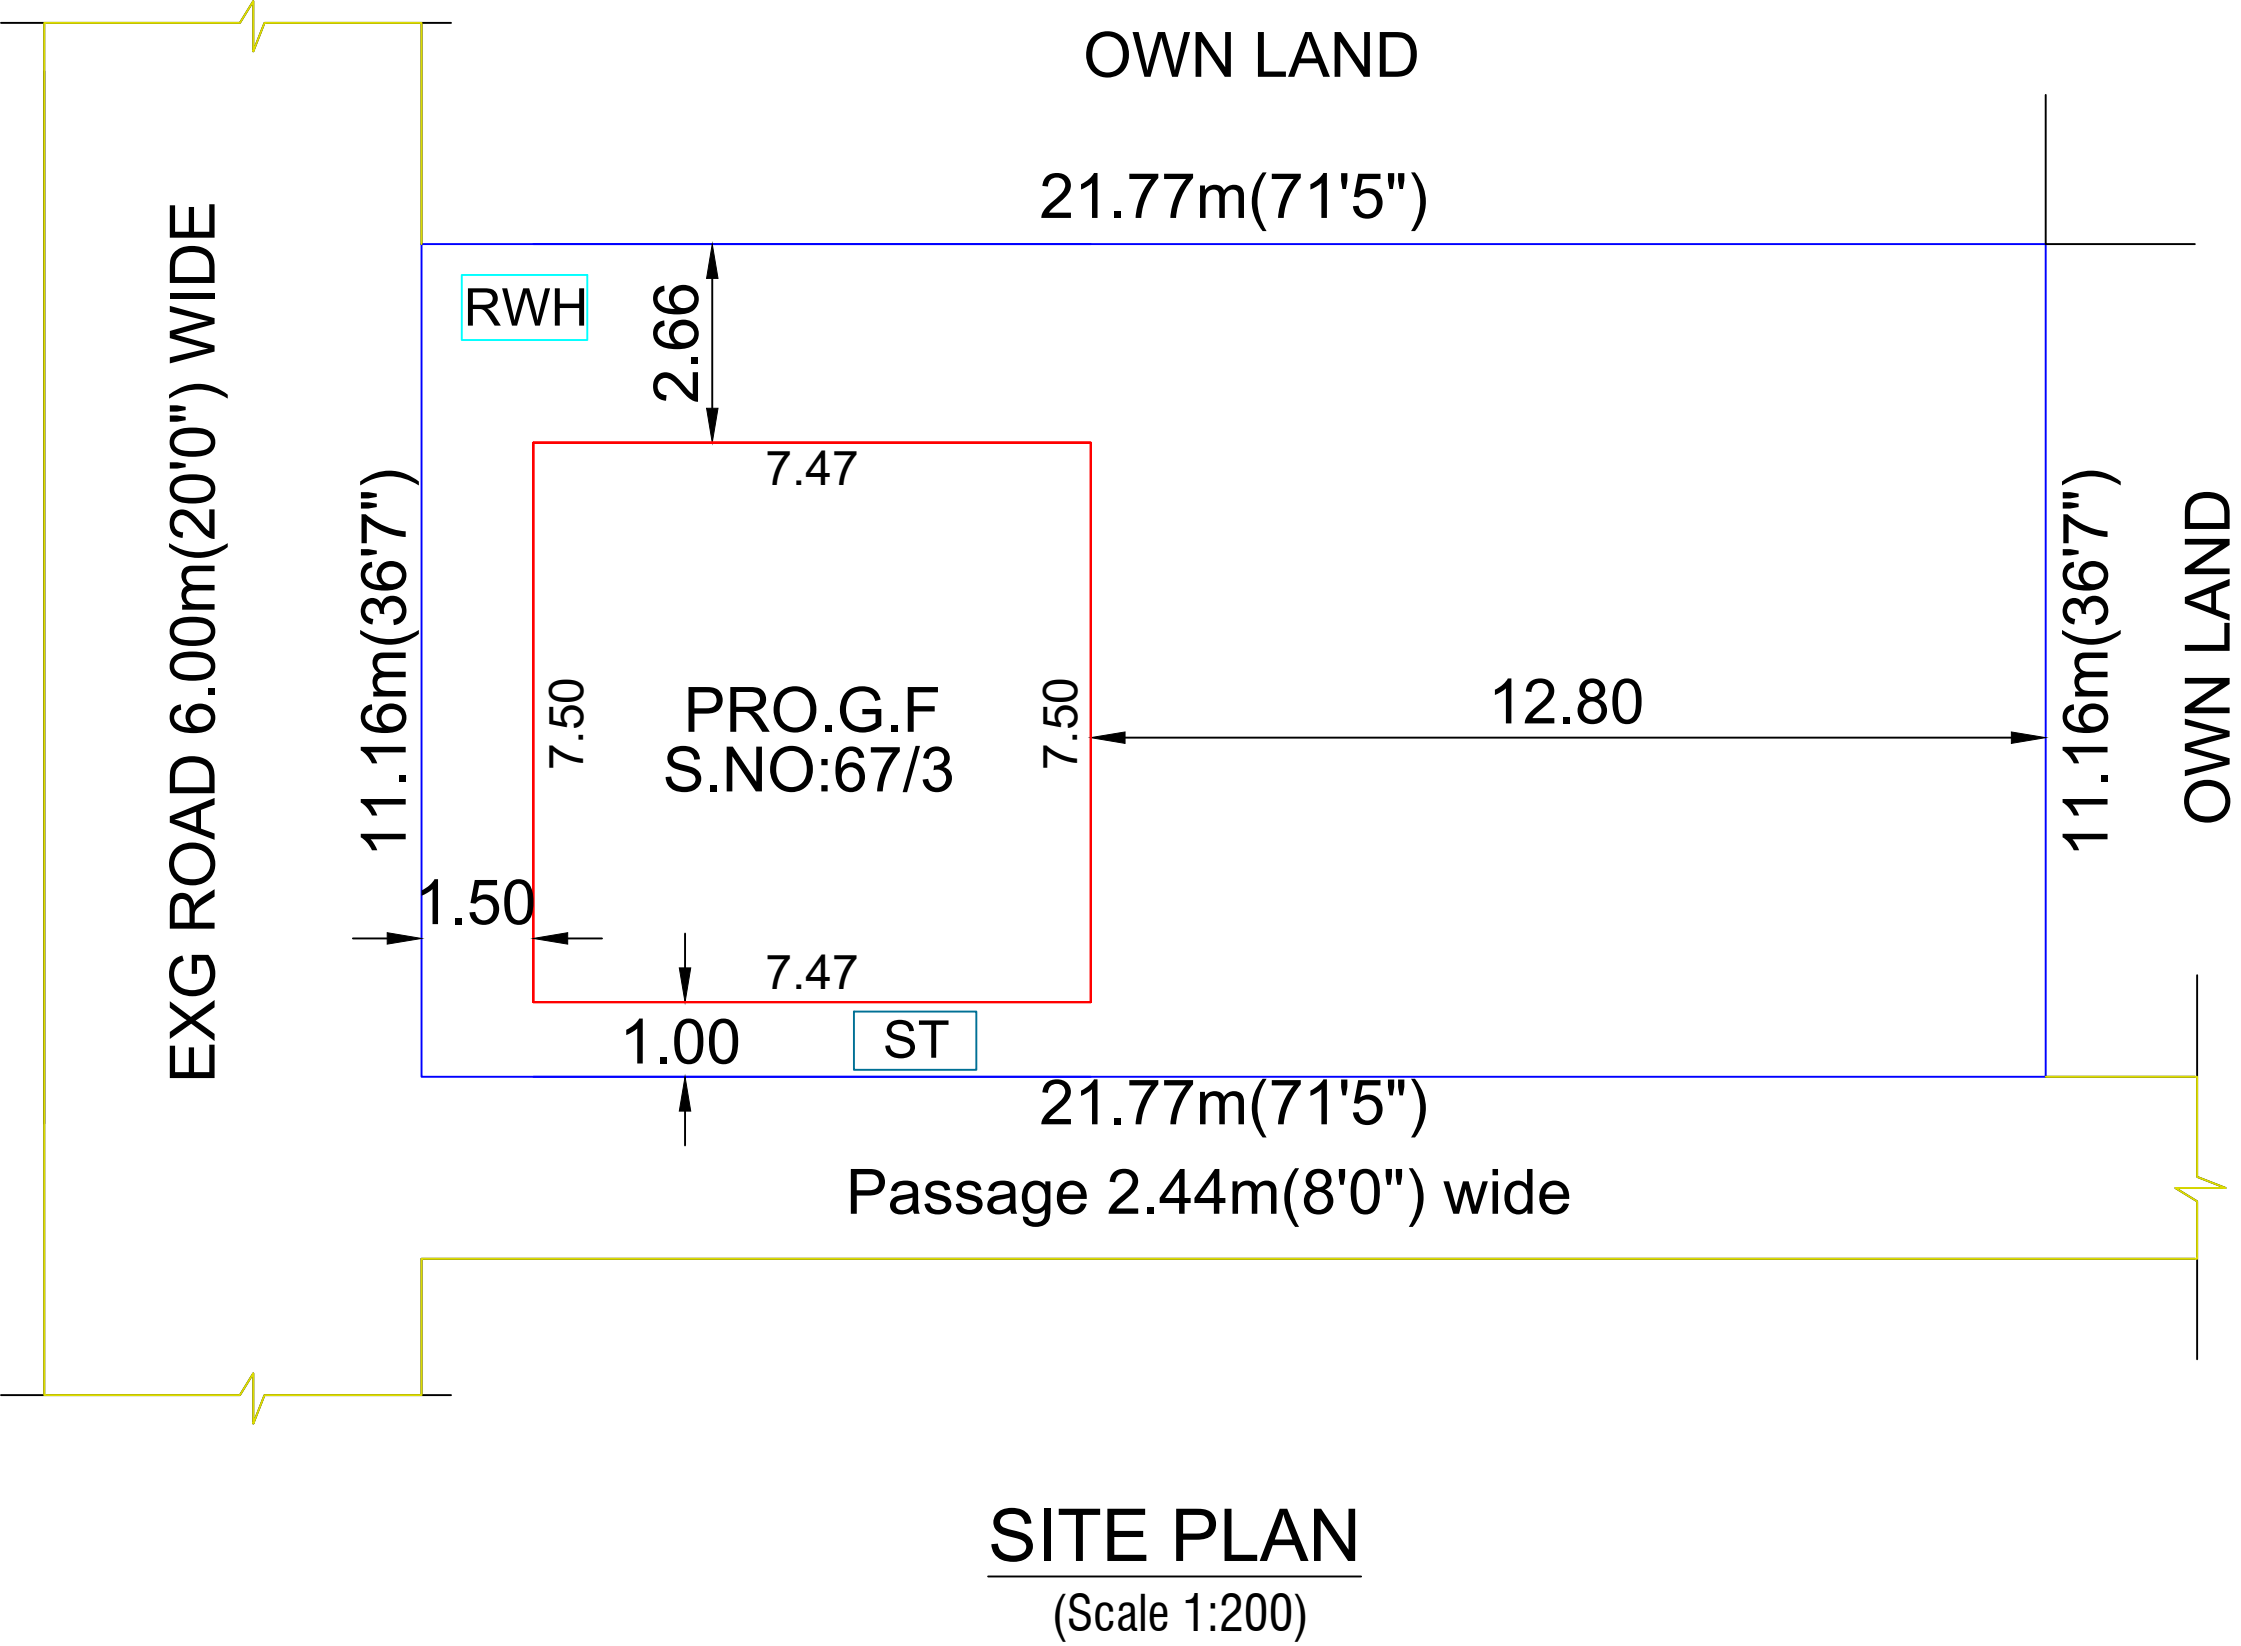
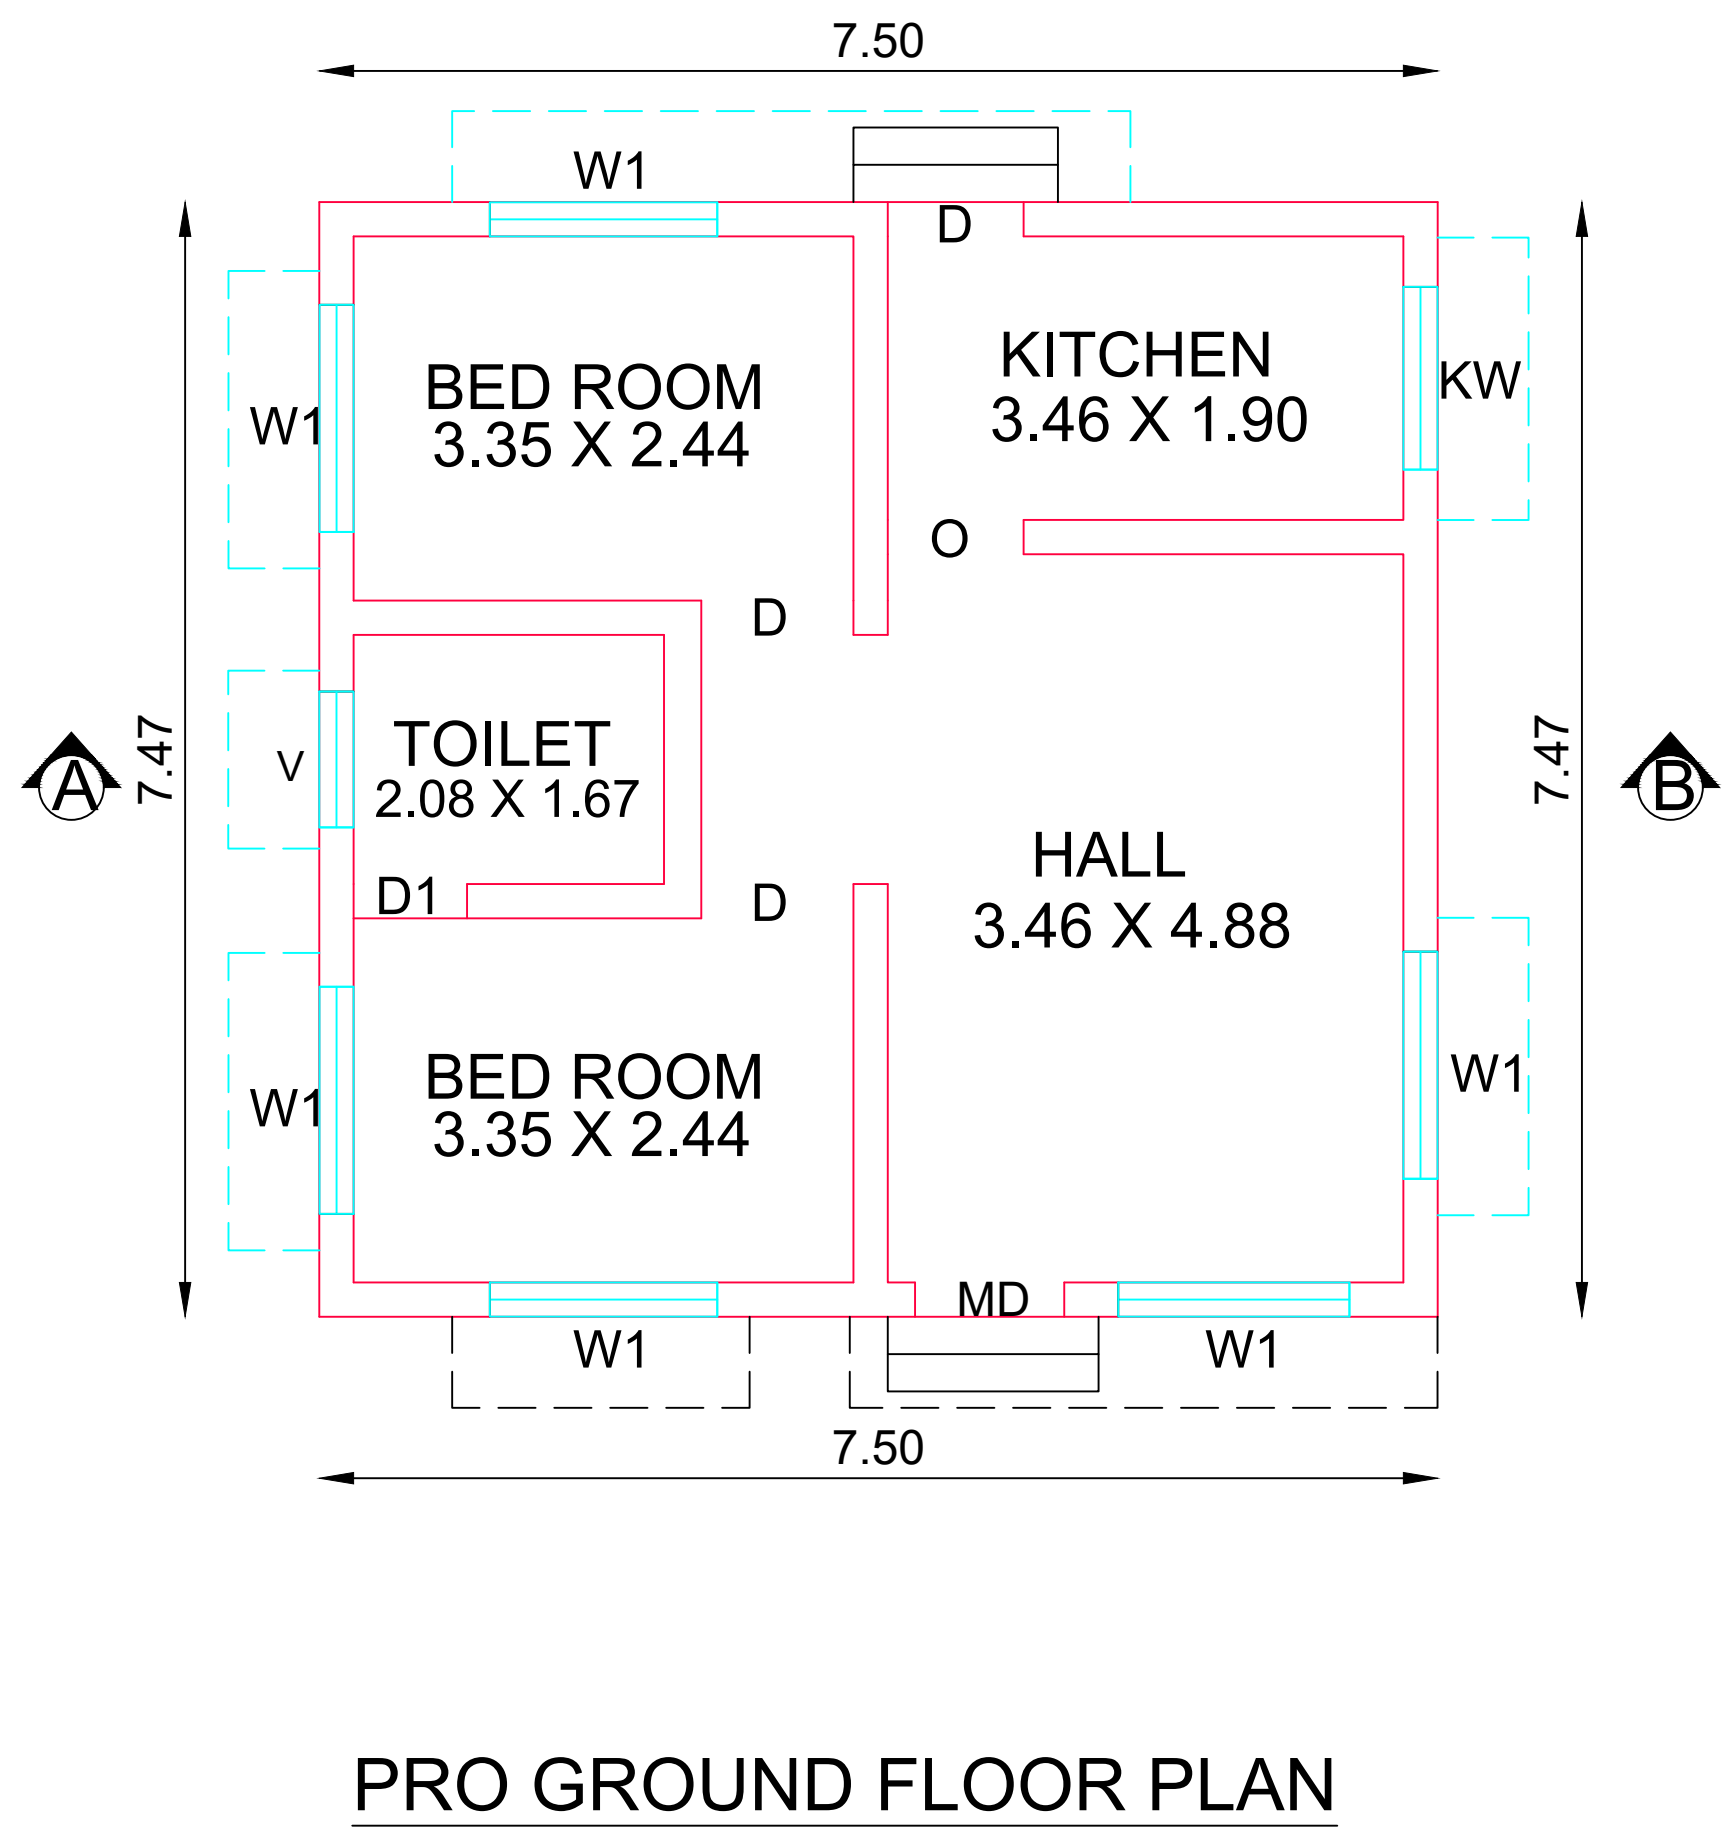
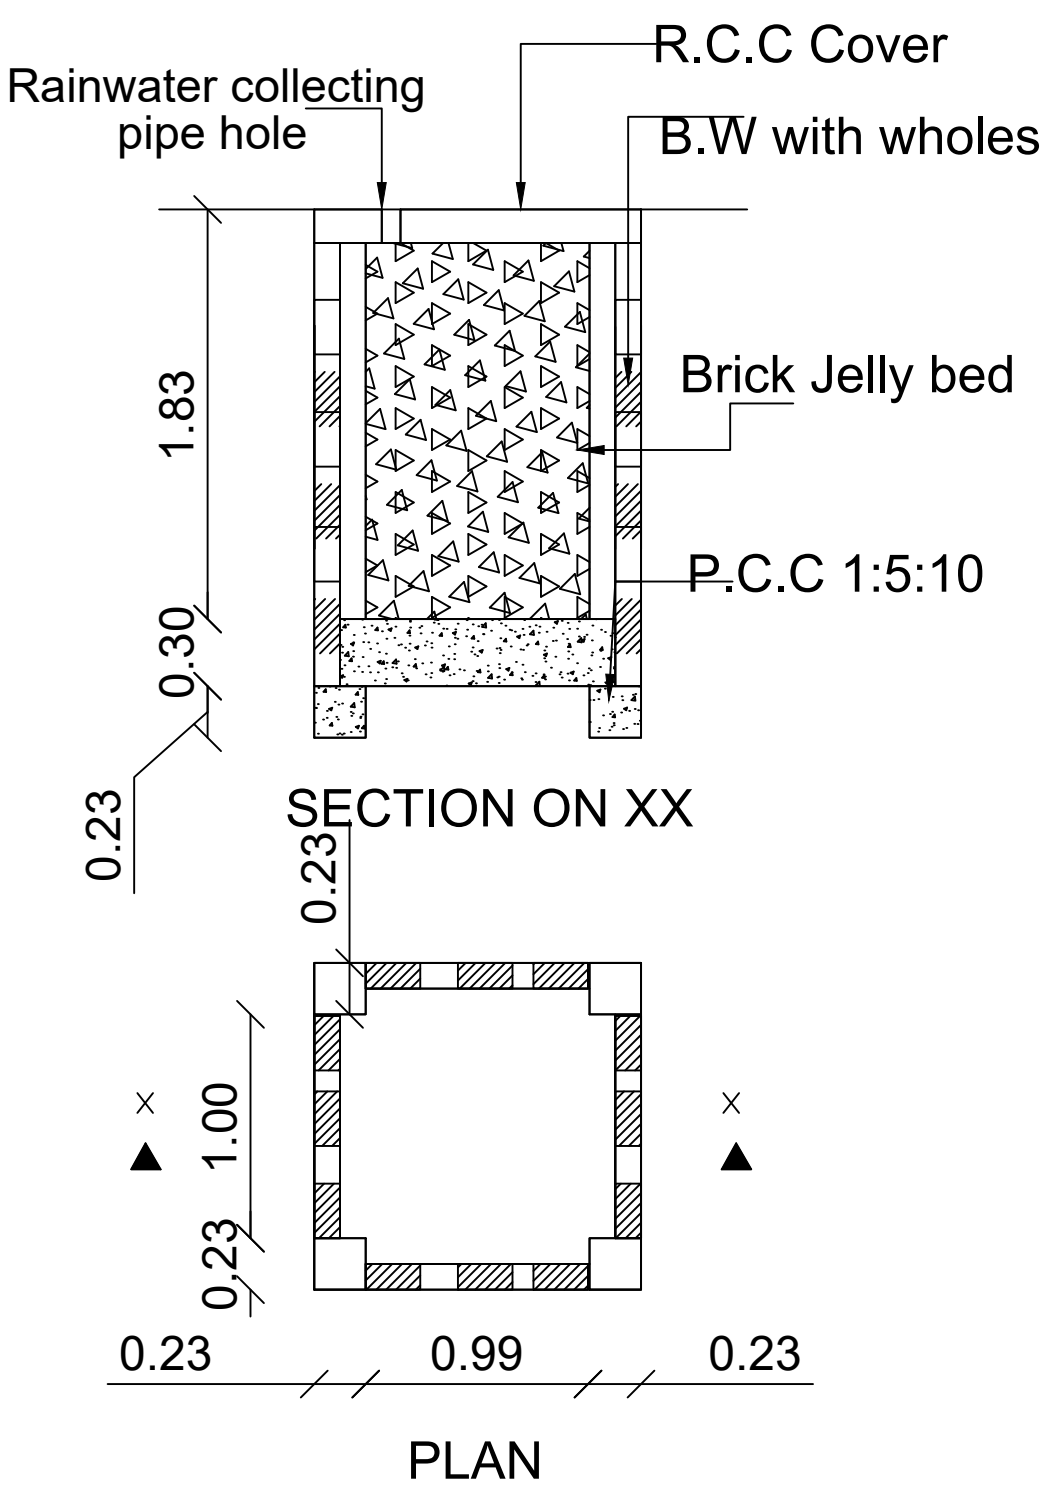
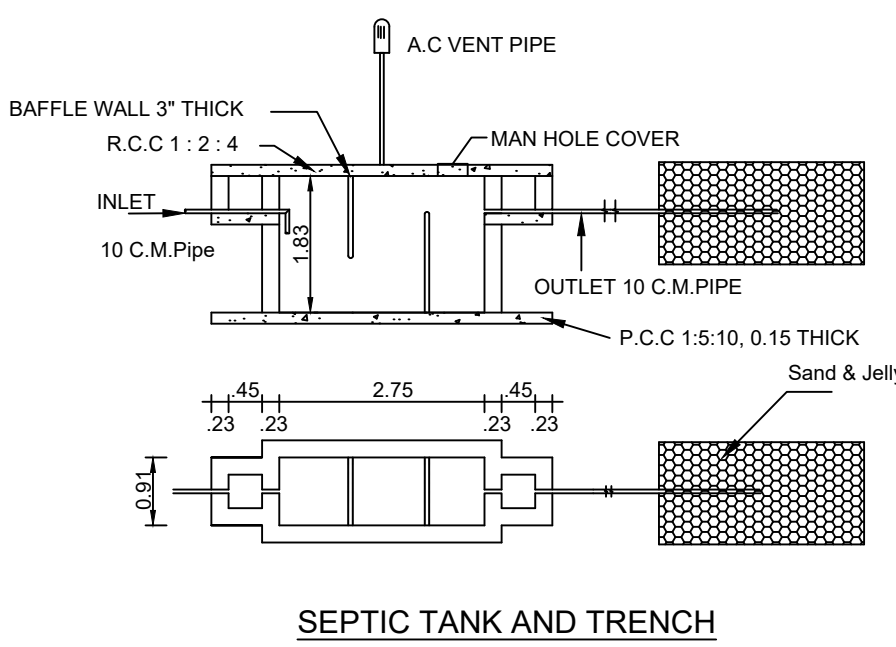


PLAN SHOWING THE PROPOSED CONSTRUCTION OF RESIDENTIAL GROUND FLOOR
BUILDING IN S.NO:67/3,MELA ELANTHAKULAM VILLAGE & PANCHAYAT,
MANUR UNION,TIRUNELVELI DISTRICT.

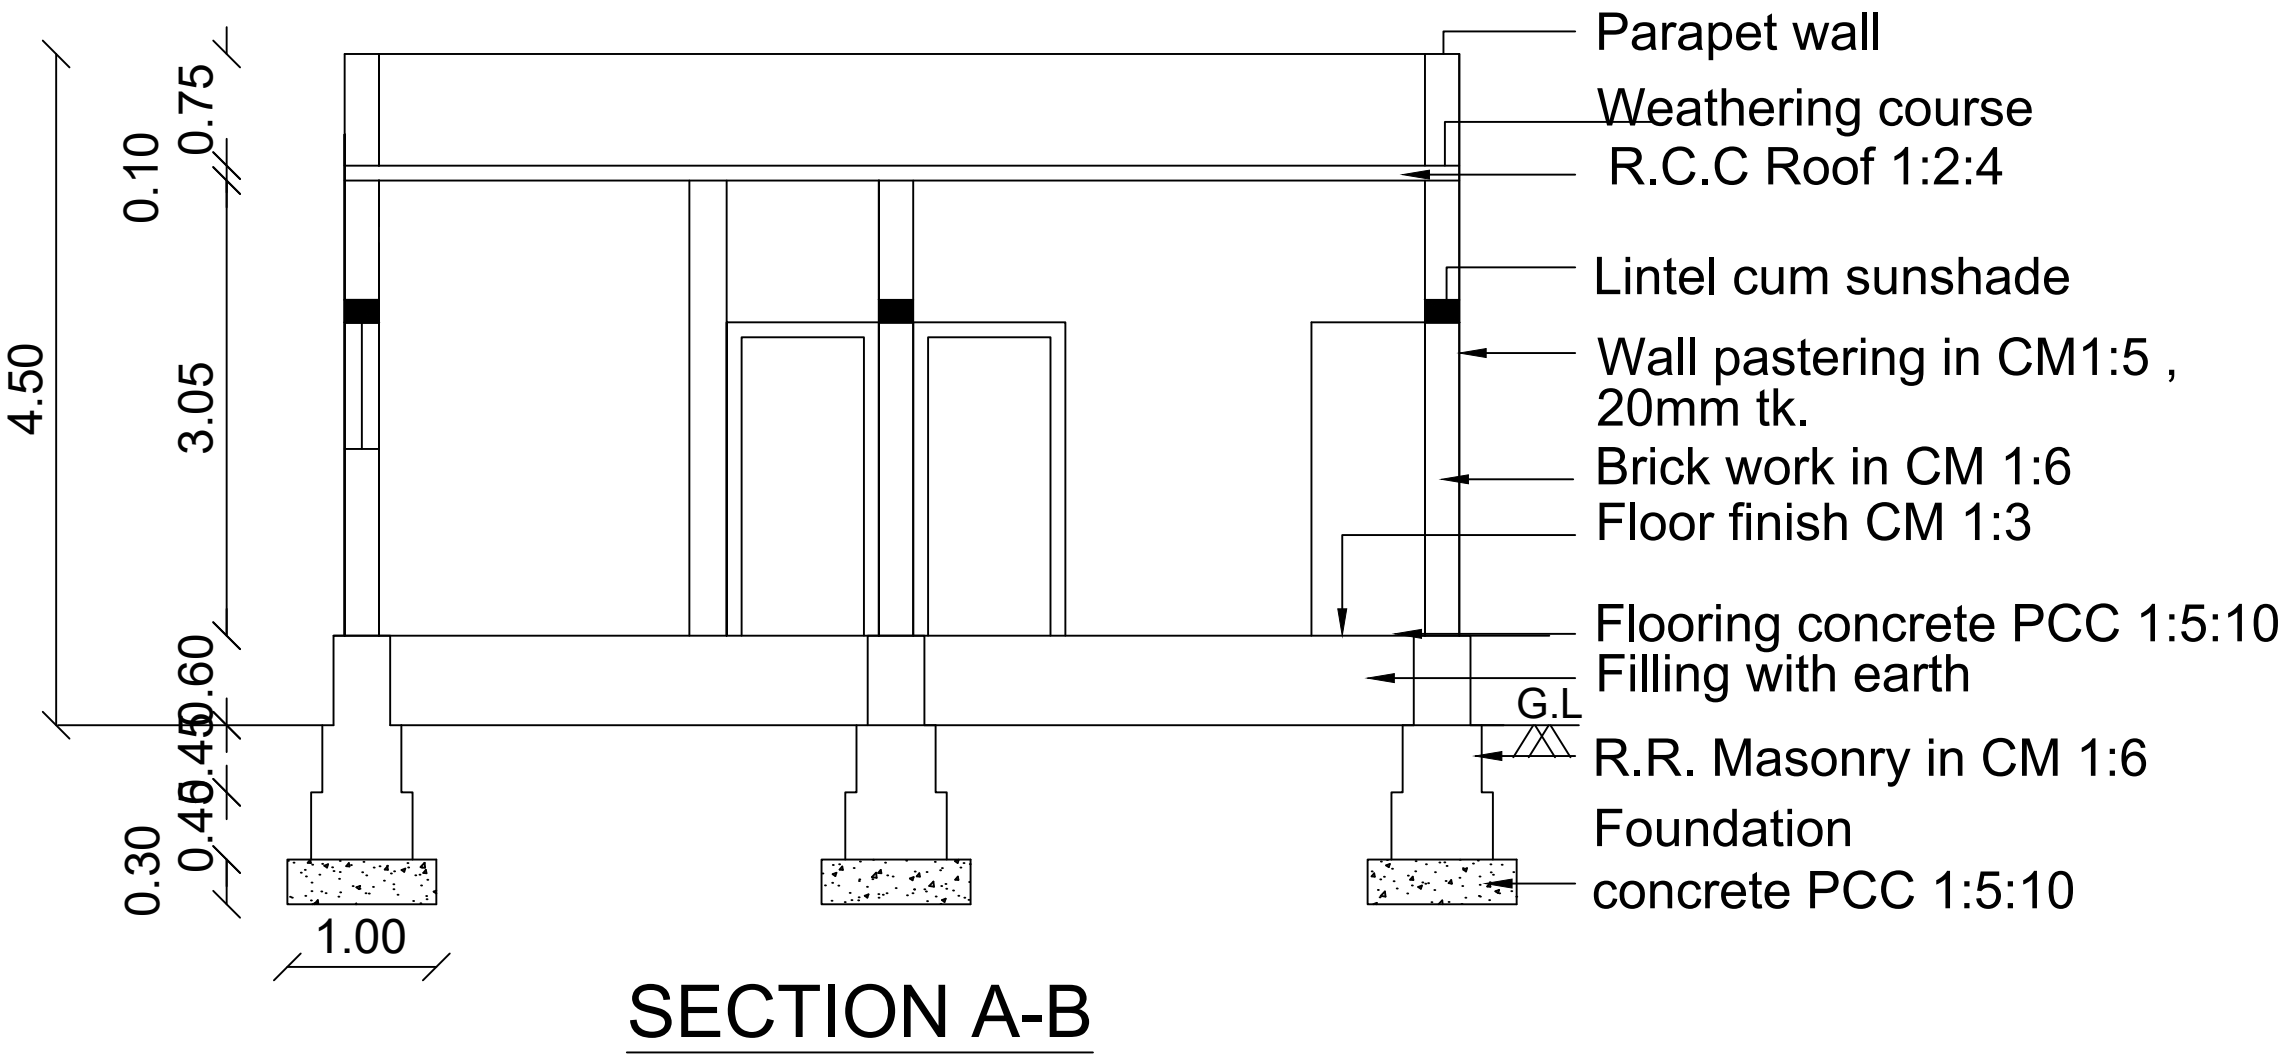

NOTE:-
All dimensions are in metre
Waste water to be used in garden.
Rain water Harvest well provided in site.
Exhaust fan provided in kitchen
Chimney to be provided over the kitchen
Cantilever open staircase provided
Solar system water tank to be provided.
'U' Traps provided in septic tank
prevent curb breeding of mosquitoes.

OFFICE USE.

Name of Applicant: 1.Mr.A.MADASAMY
2.Mrs.M.SELVI

Area details	Sq.M	Sq.Ft
Applicant site area	242.81	2613.60
Proposed G.F Area	56.02	602.77
Open space	186.79	2010.83

JOINERIES		
MD	Door	1.00 X 2.10
D	Door	0.91 X 2.10
D1	Door	0.75 X 2.10
W	Window	0.91 X 1.37
KW	Kitchen Window	0.91 X 0.91
W1	Window	1.52 X 1.37
V	Ventilator	0.91 X 0.61

COLOUR REFERENCE	
Site area	
Pro.building	
Exg.road	

APPLICANT

Er. B. SELVIN SANTHOSH B.E.,
Registered Engineer Gr - III
Reg. No: 146/LS/2022/00033
SB CONSTRUCTIONS
VSM Anusya Complex
Manur - 627 201
Mobile - 9360604359

ENGINEER

