




PLAN SHOWING THE PROPOSED CONSTRUCTION OF LABOUR SHED IN
GROUND FLOOR IN S.NO:10/11C,THADIYAMPATTI VILLAGE & PANCHAYAT,
MANUR UNION,TIRUNELVELI DISTRICT.

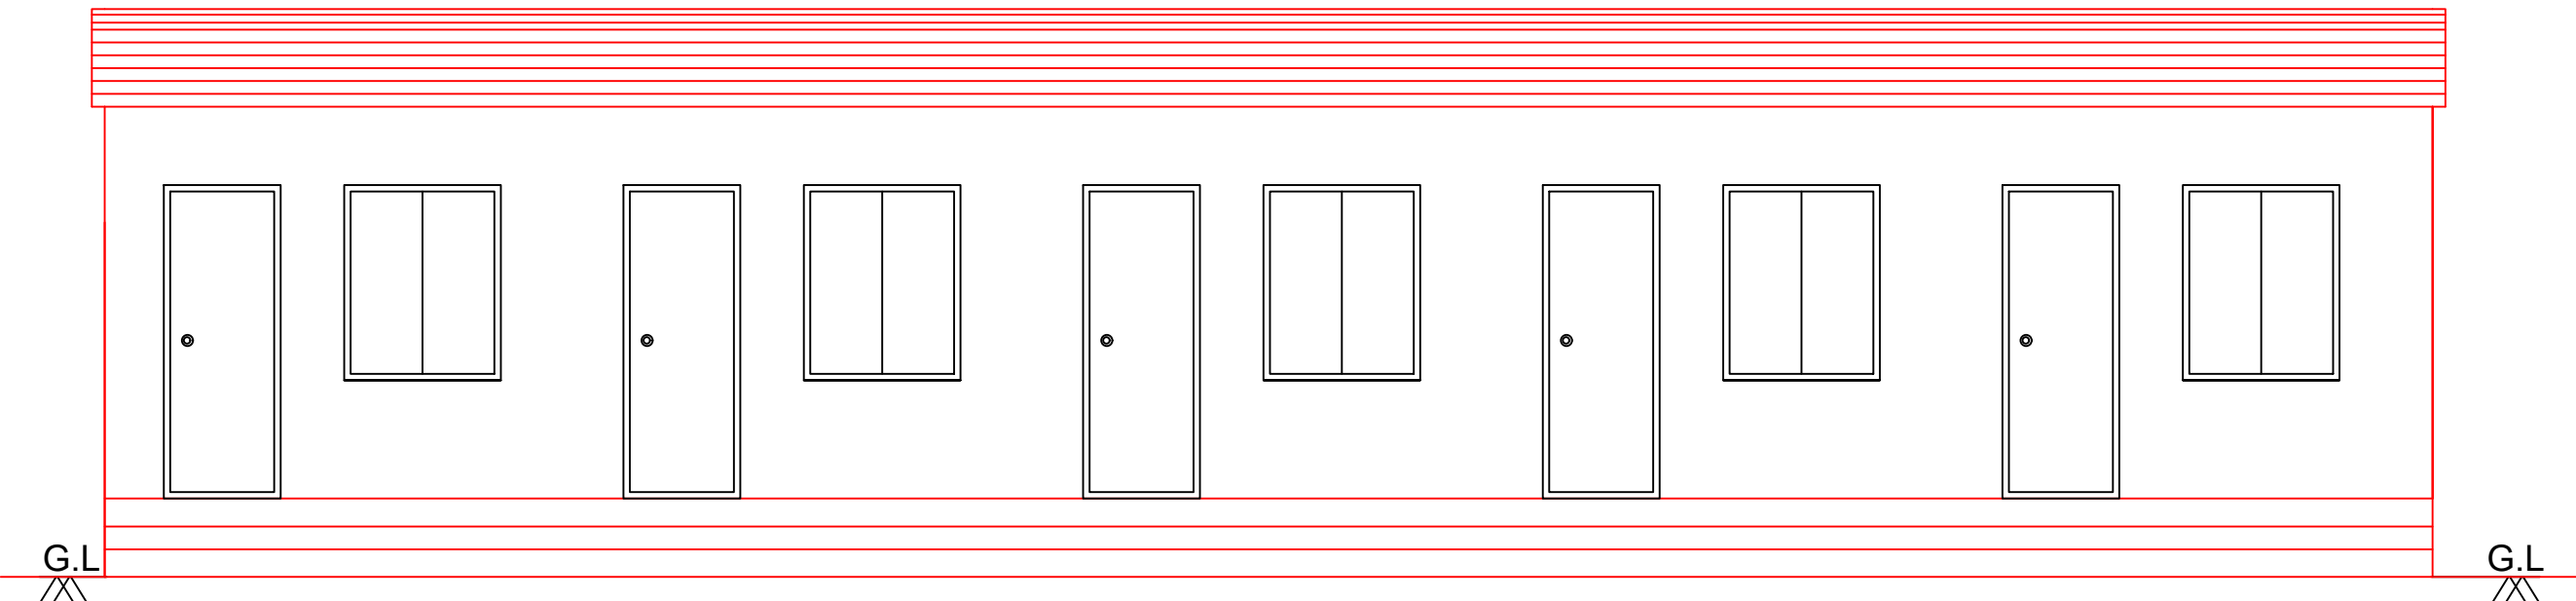


ELEVATION

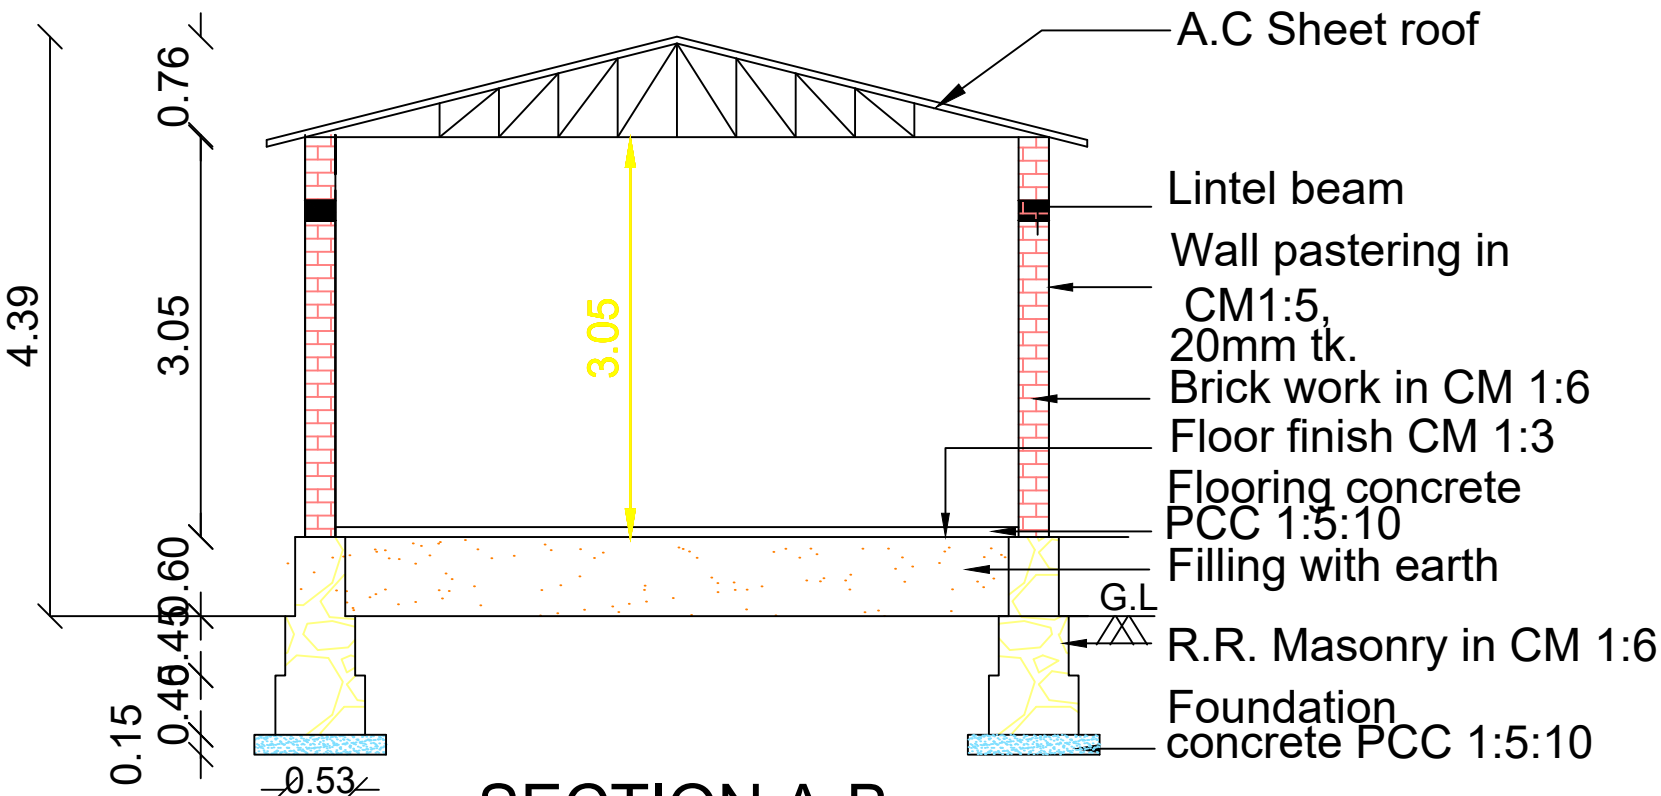


SECTION A-B

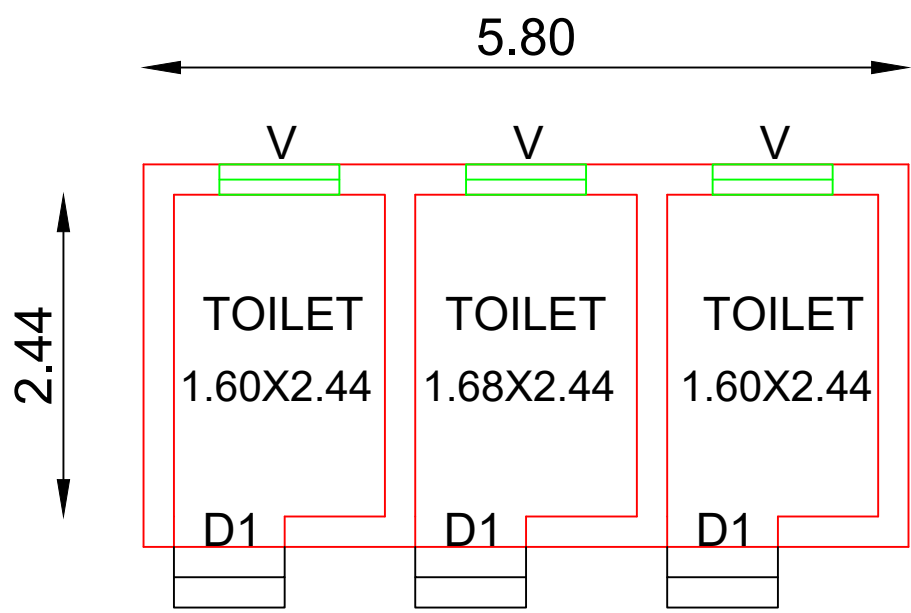





PRO TOILET PLAN

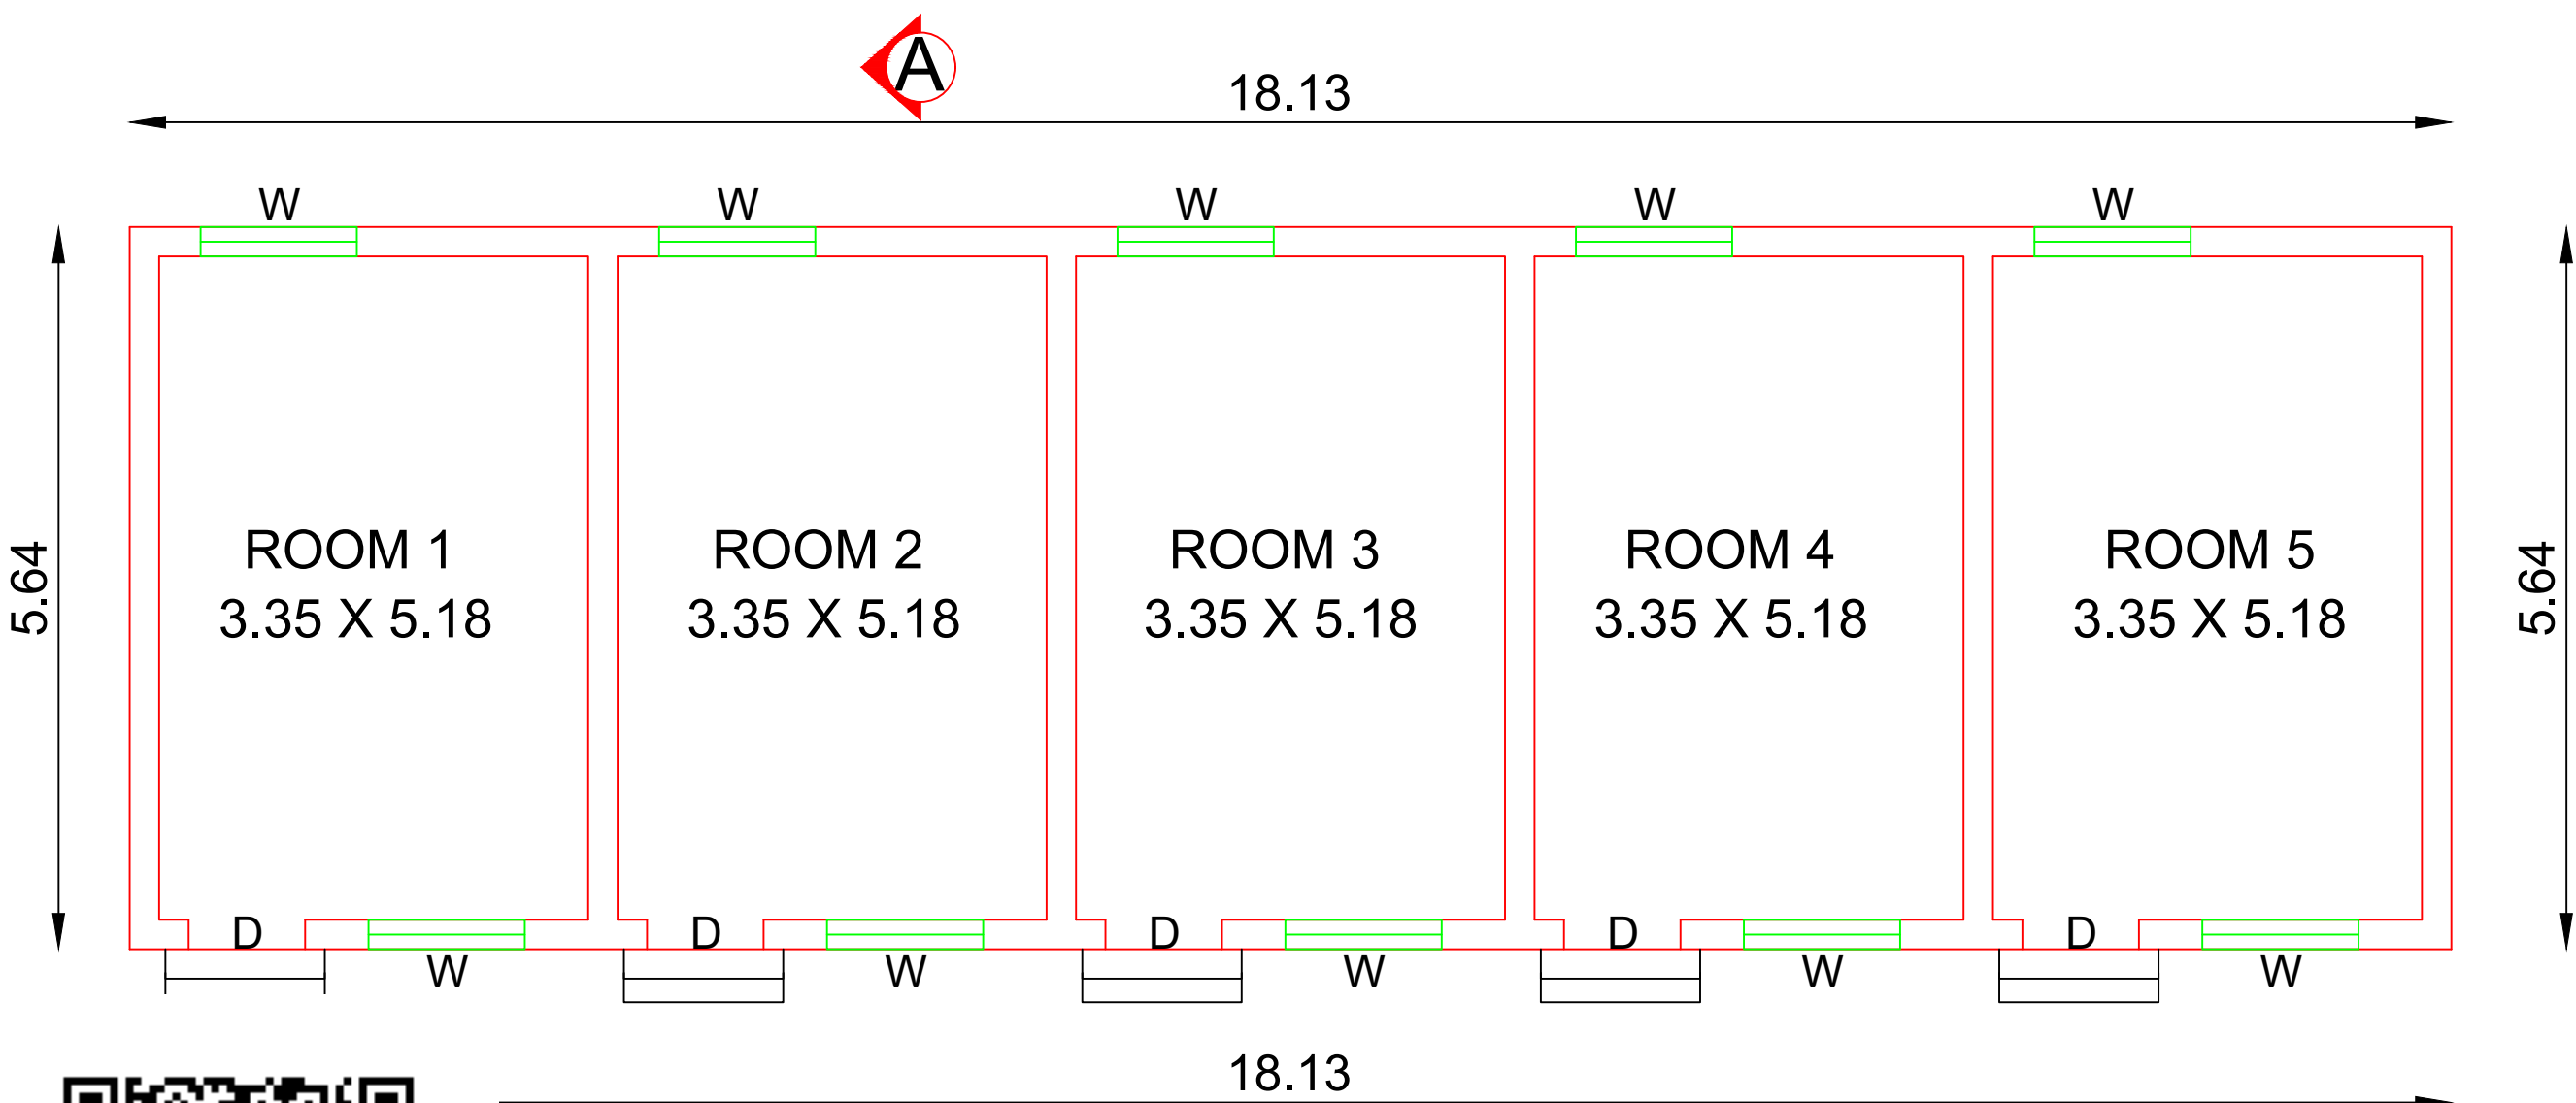

PRO GROUND FLOOR PLAN

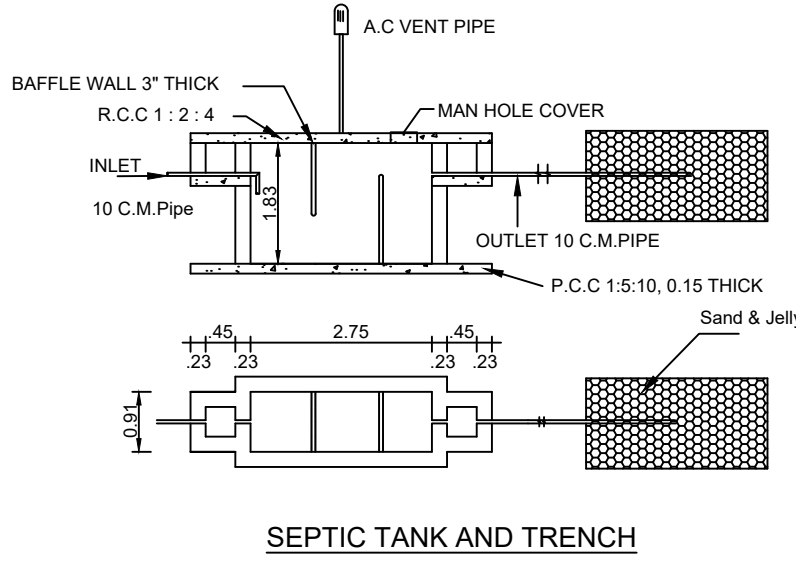

NOTE :-
All dimensions are in metre
Waste water to be used in garden.
Rain water Harvest well provided in site.
Exhaust fan provided in kitchen
Chimney to be provided over the kitchen
Cantilever open staircase provided
Solar system water tank to be provided.
'U' Traps provided in septic tank
prevent curb breeding of mosquitoes.

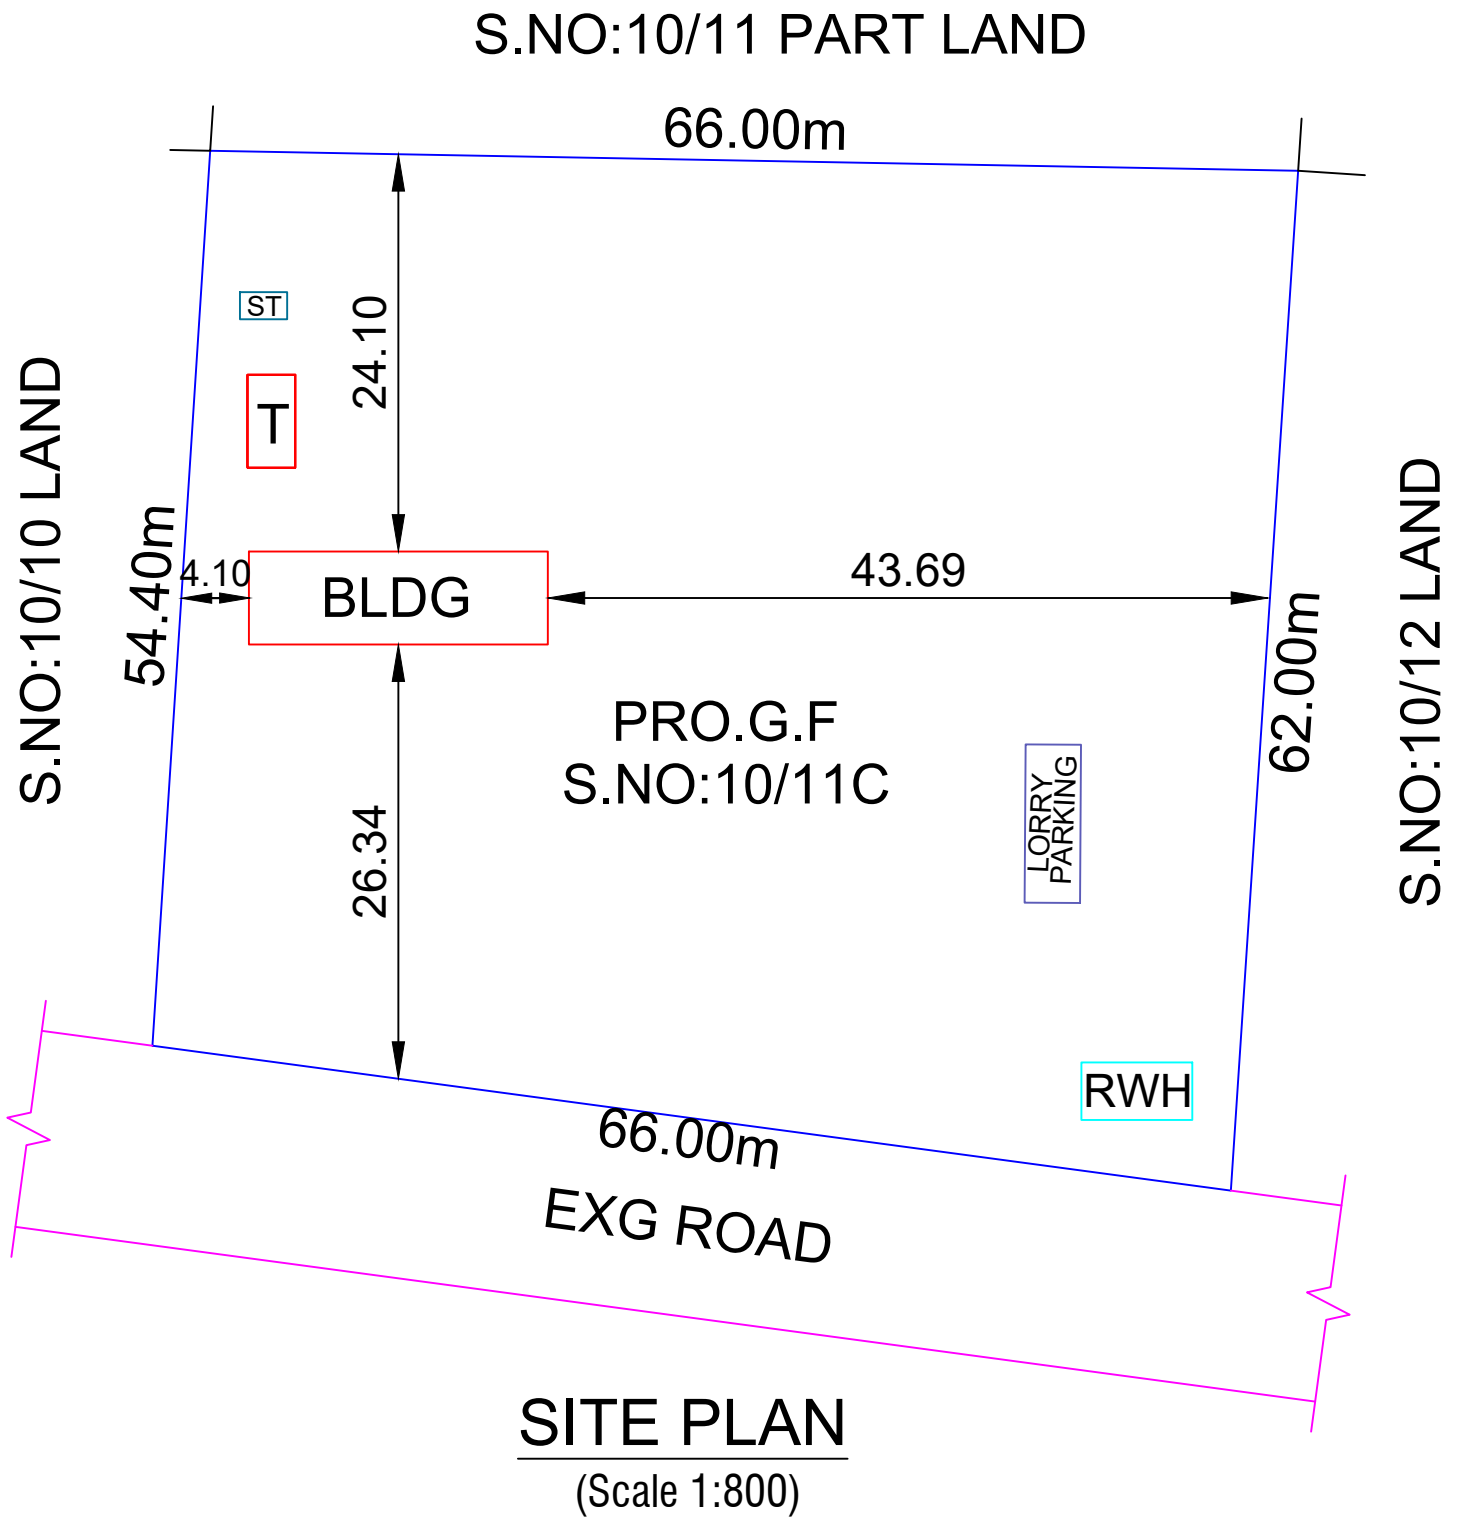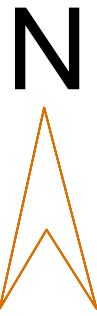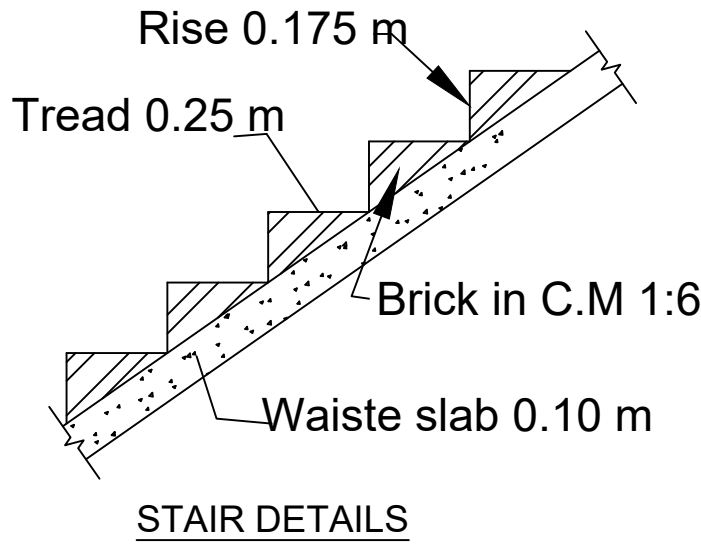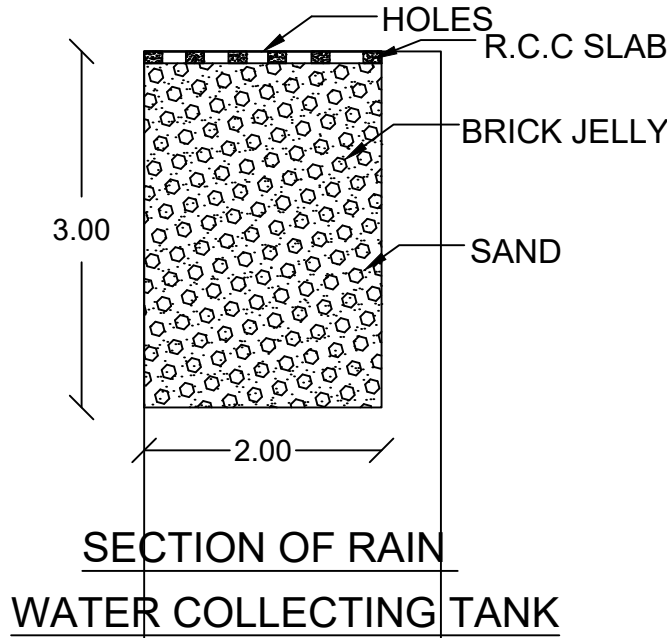

OFFICE USE.

NAME OF OWNER:
M/s.EASTSQUARE ENERGY INDIA
PRIVATE LIMITED.

Area details	Sq.M	Sq.Ft
Applicant site area	3822.00	41140.00
Pro G.F Labour Shed Area	102.25	1100.62
Pro G.F Toilet Area	16.82	181.05
ProTotal Area	119.07	1281.67
Open space	3702.93	39858.33

JOINERIES			COLOUR REFERENCE	
D	Door	0.91 X 2.44	Site area	
D1	Door	0.76 X 2.44	Pro.building	
W	Window	1.22 X 1.52	Exg.road	
V	Ventilator	0.91 X 0.61		

APPLICANT: Mr.K.RAJAGOPAL.

Er. B. SELVIN SANTHOSH B.E.,
Registered Engineer Gr - III
Reg. No: 146/LS/2022/00033
SB CONSTRUCTIONS
VSM Anusya Complex
Manur - 627 201
Mobile - 9360604359

ENGINEER