



PLAN SHOWING THE PROPOSED CONSTRUCTION OF RCC ROOF RESIDENTIAL HOUSE
BUILDING IN SY.NO: 944/14, KOODANKULAM VILLAGE & PANCHAYAT RADHAPURAM UNION.
APPLICANT:- Mr. SELVAN , S/o Mr. THANGA PANDI NADAR,




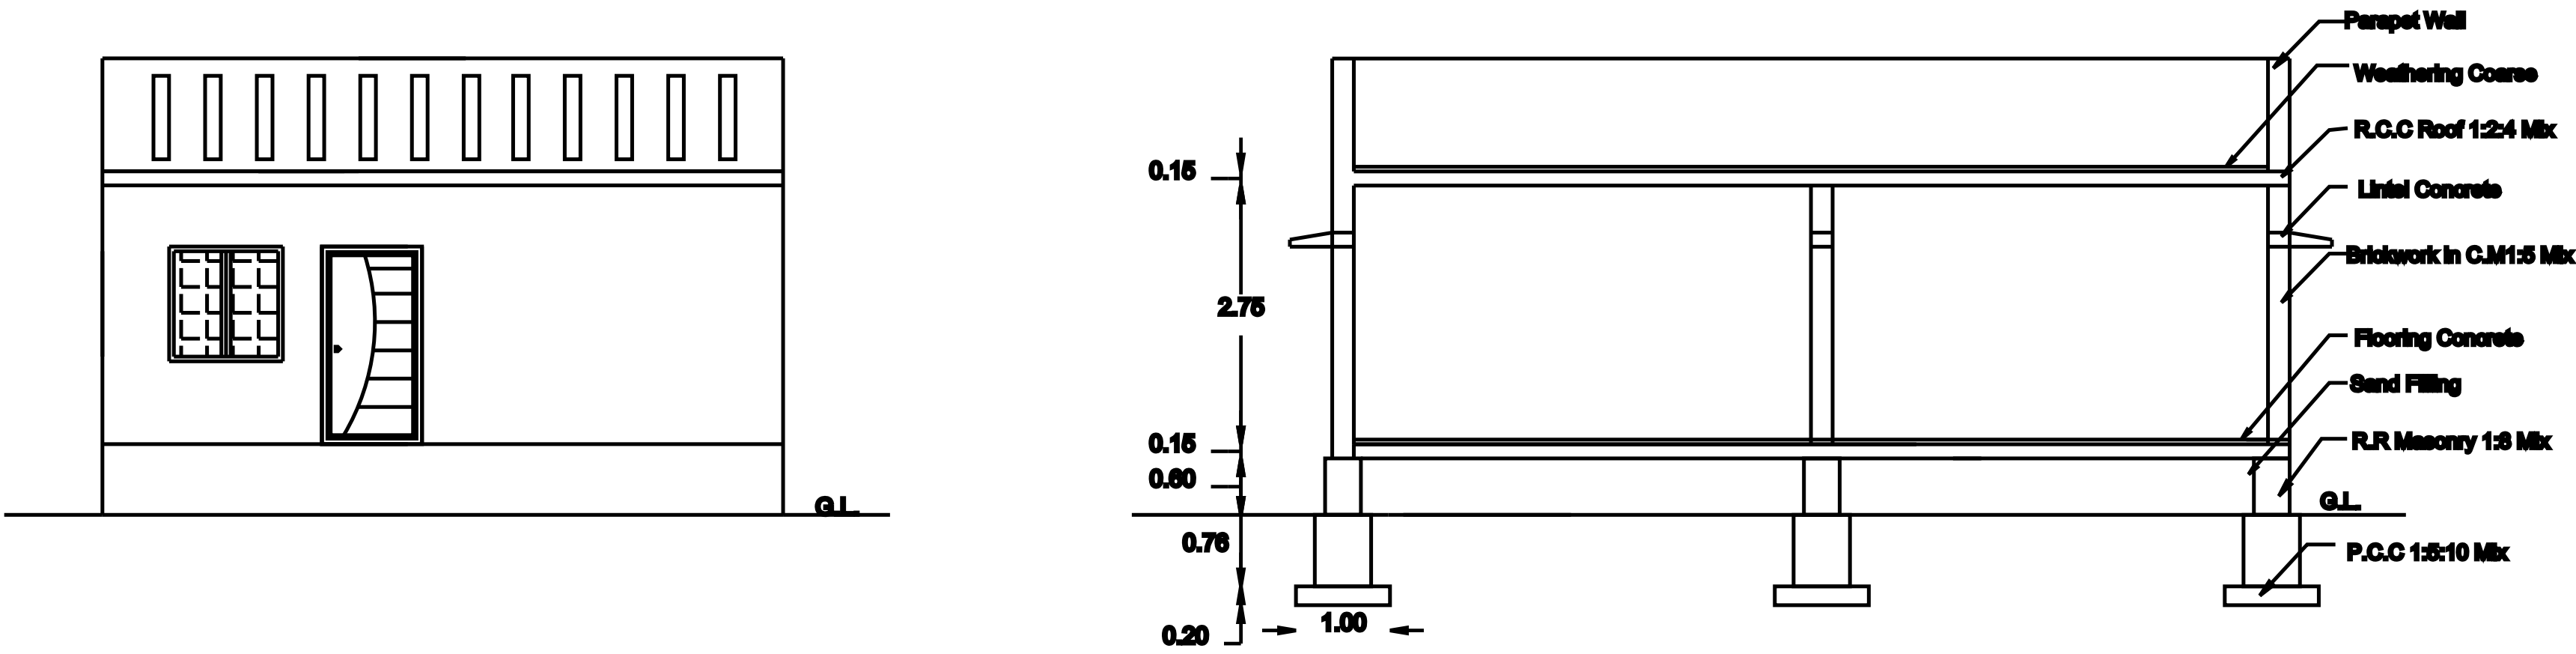


FRONT ELEVATION



SECTION ON AA

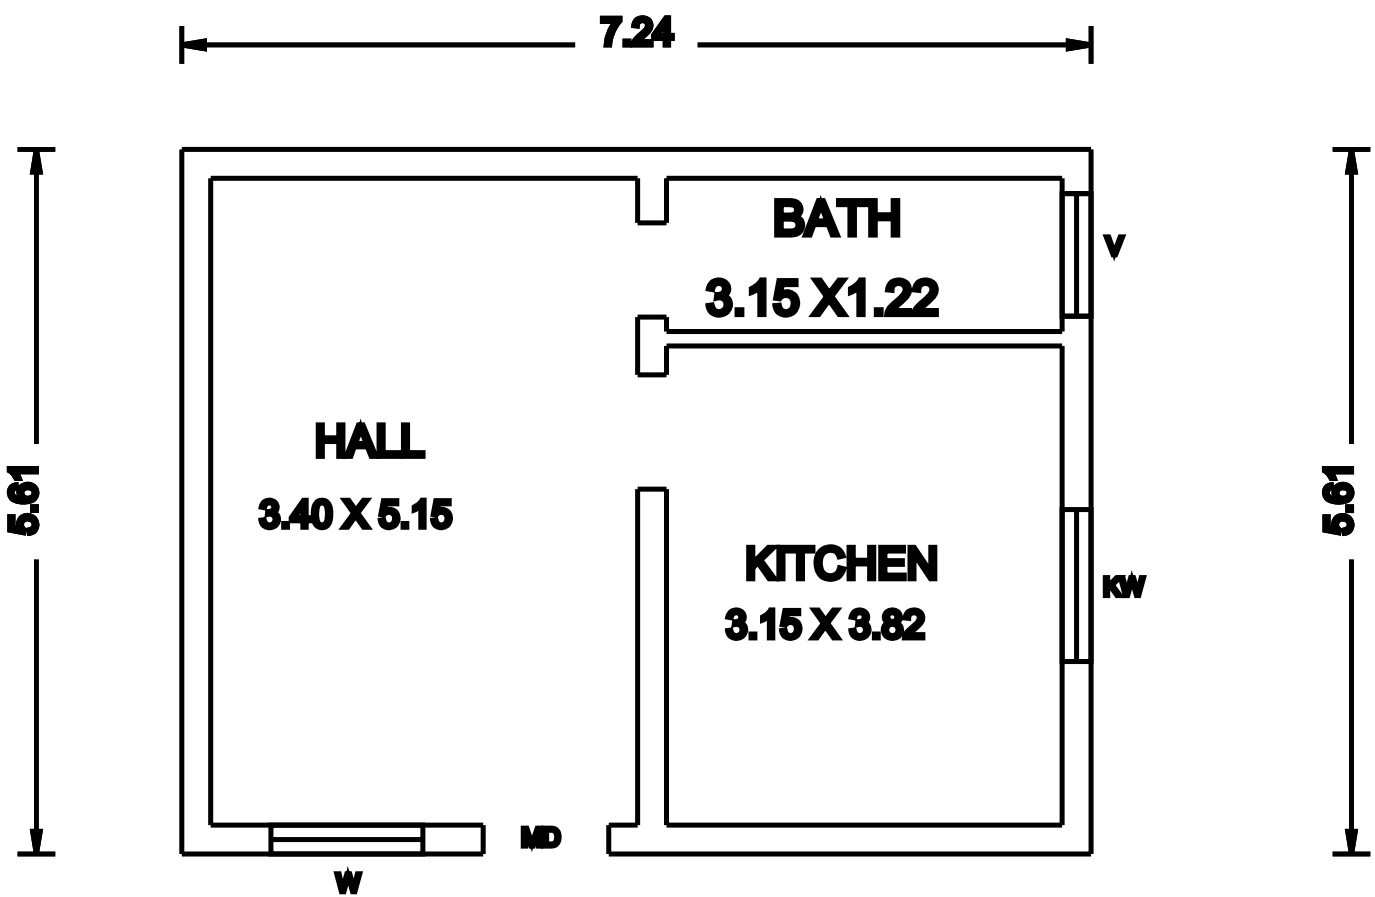

PRO.G.FLOOR PLAN

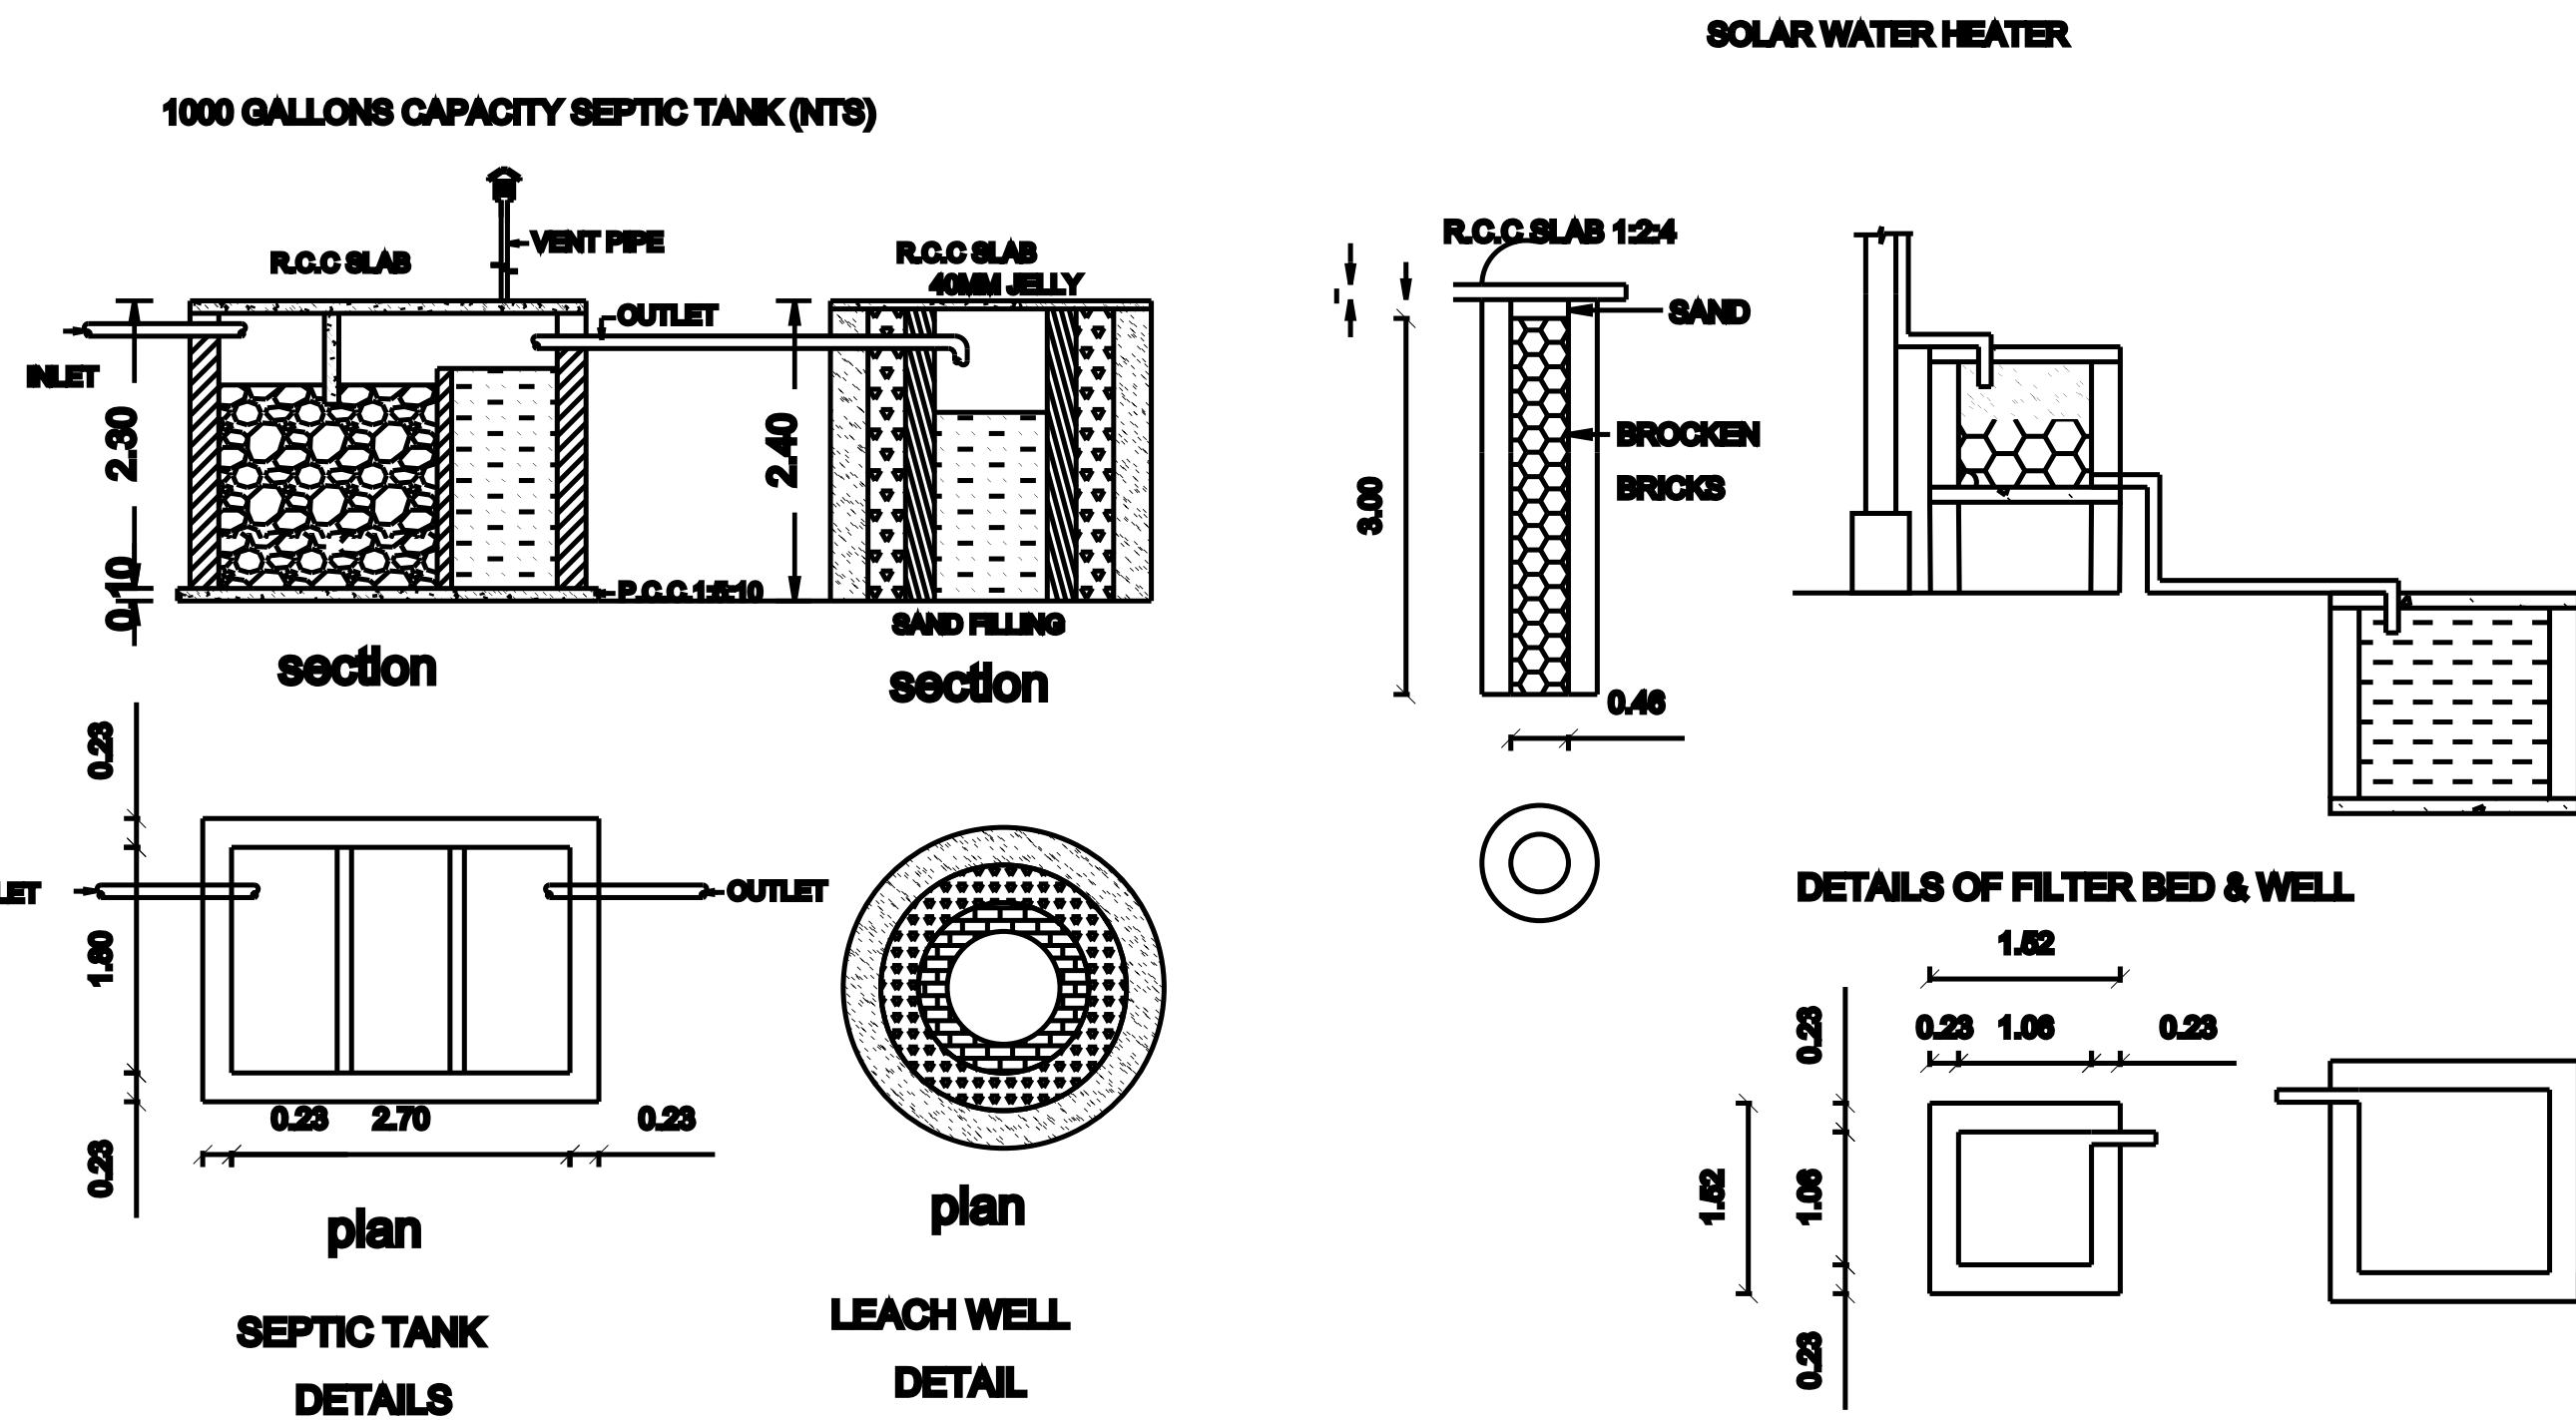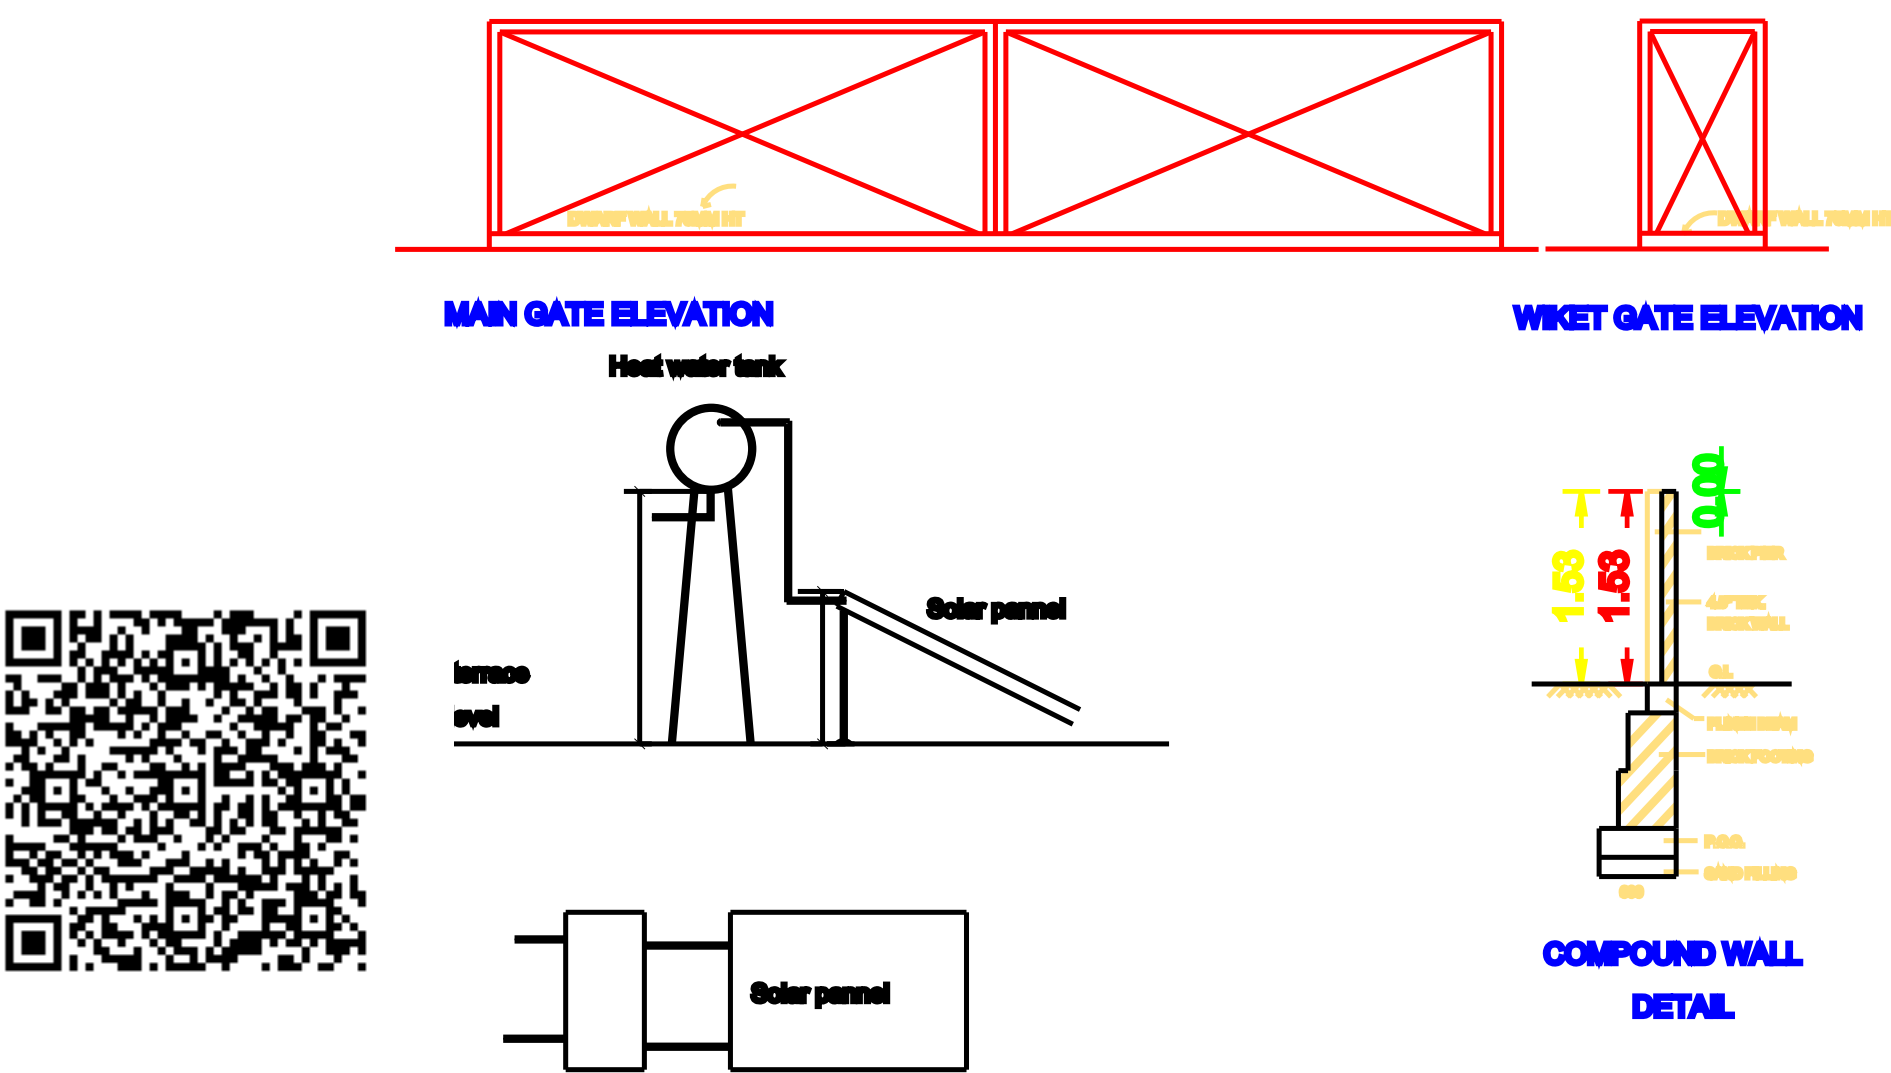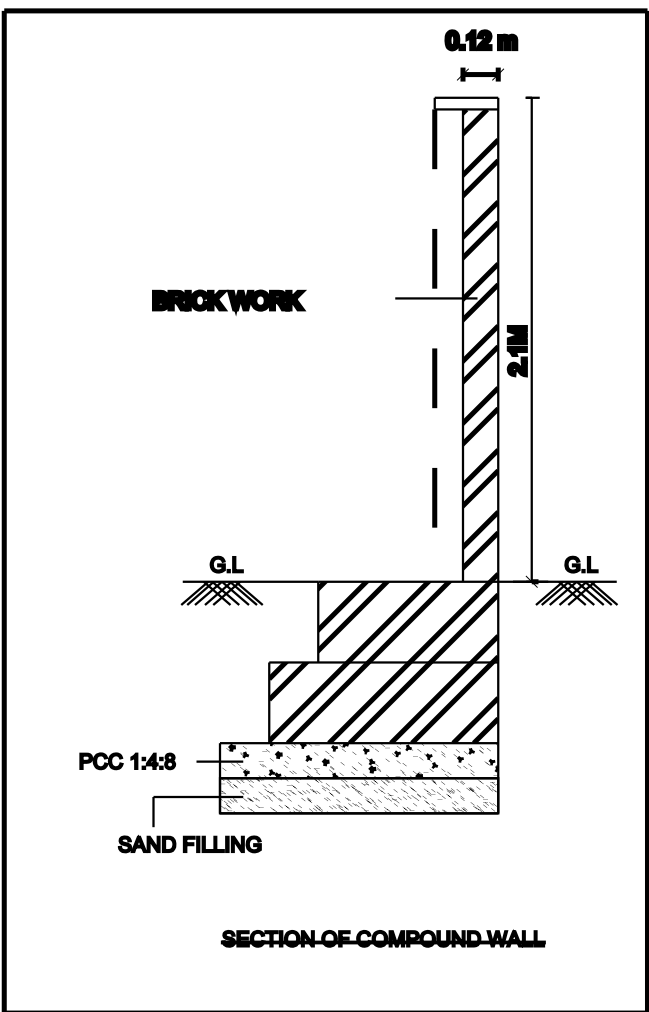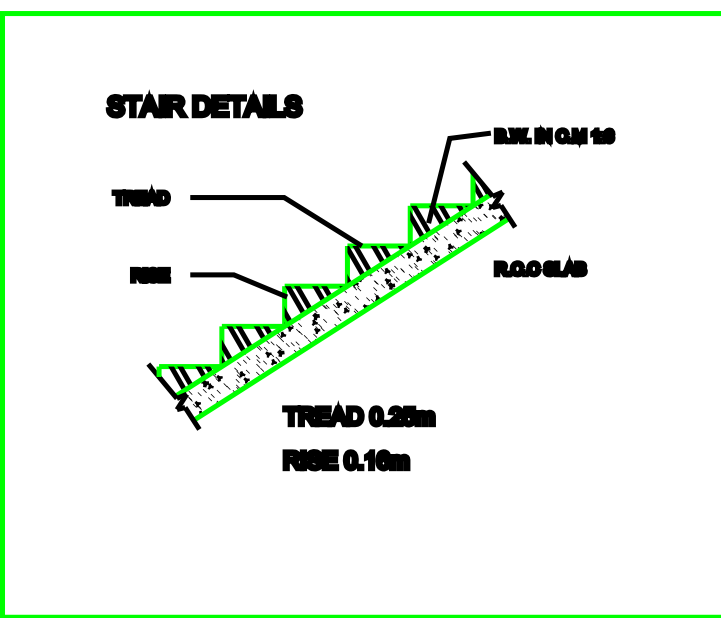

SITE PLAN
(SCALE:- 1:100)

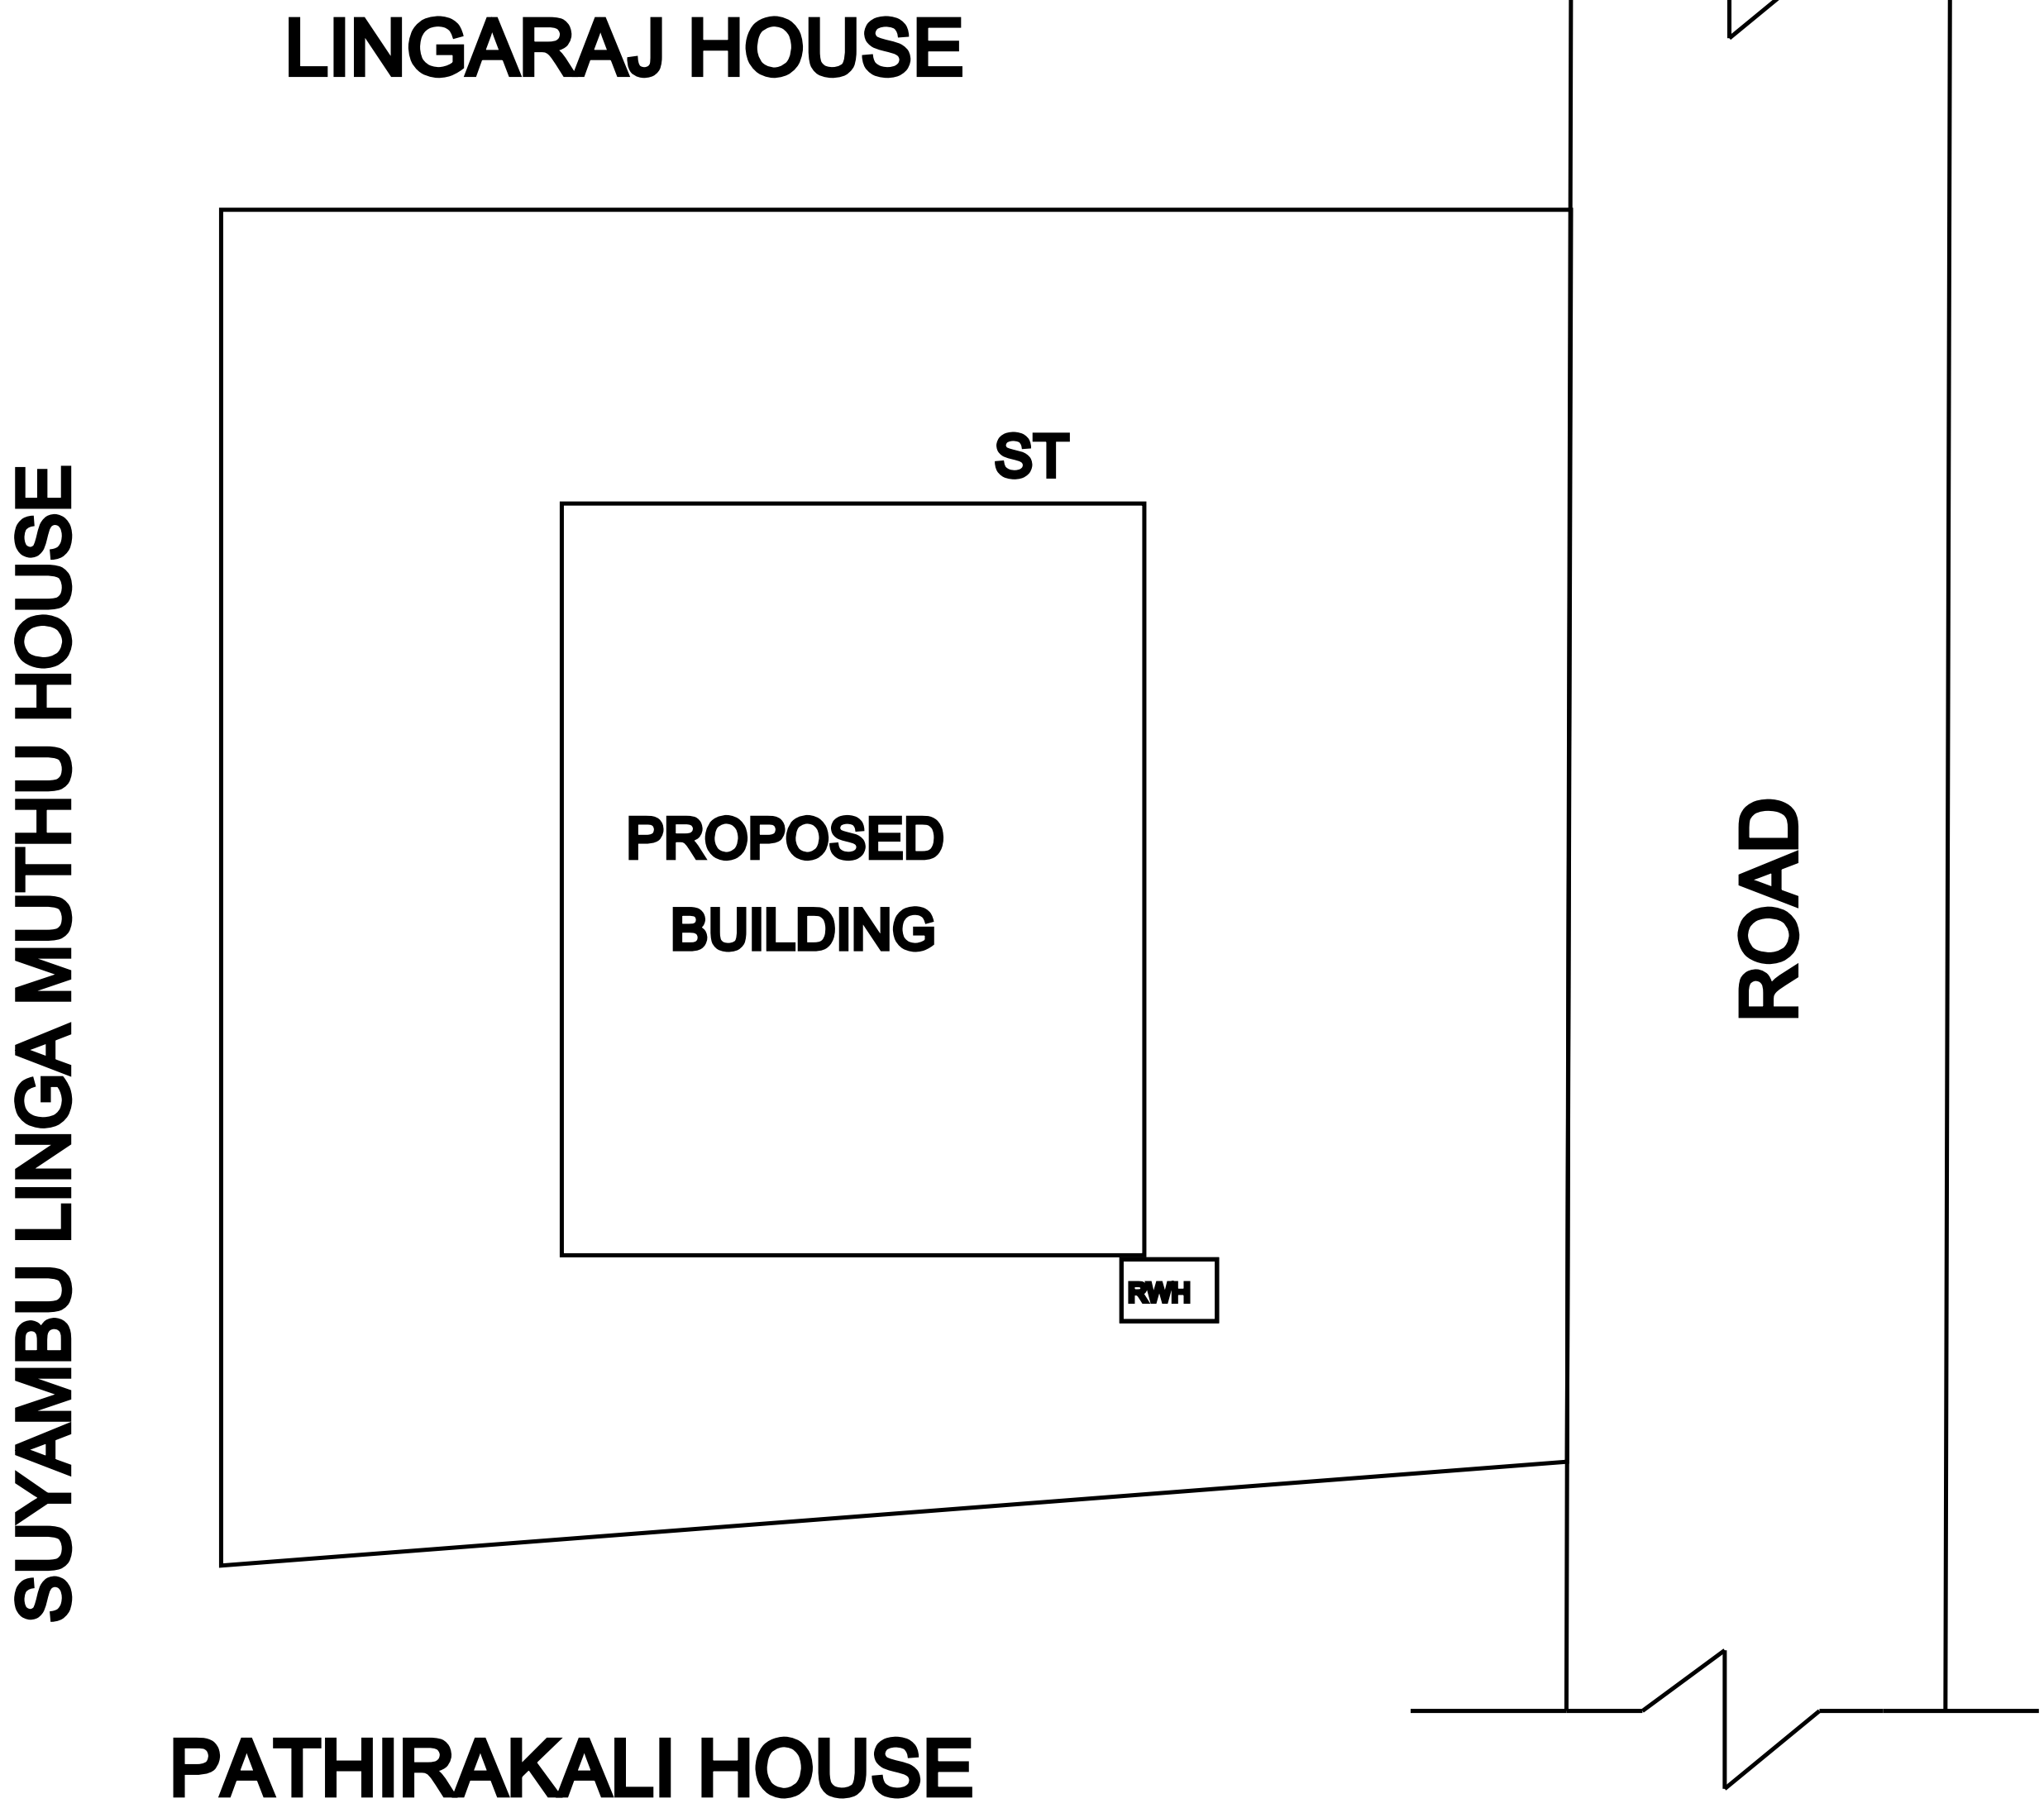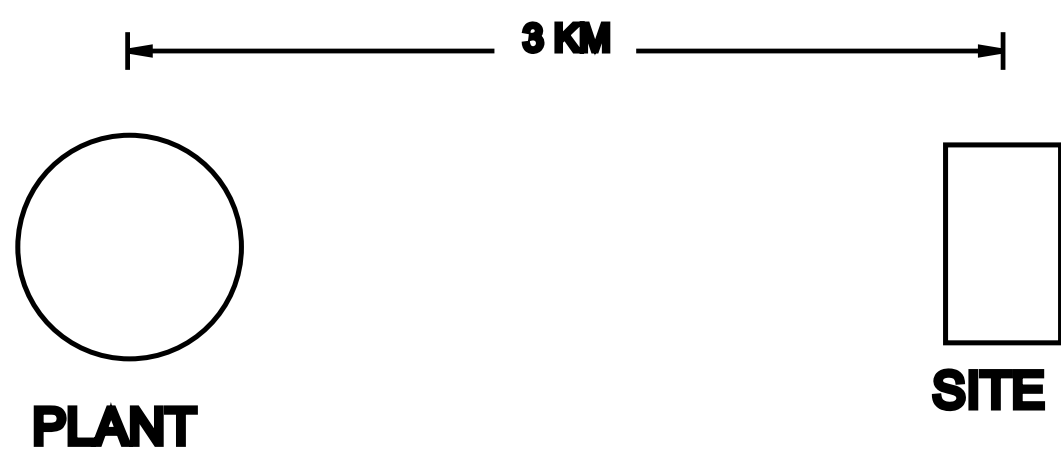

ALL DIMENSIONS IN 'M'

AREA STATEMENT:-	SQ.MT	SQ.FT	
SITE AREA	163.00	1753.88	
PROPOSED BUILDING			
GROUND FLOOR AREA	40.62	437.07	
PLOT COVERAGE	24.92%		
	0.24		
DETAILS OF JOINERIES:-			
	Type	Description	Size
	D	Door	1.06 x 2.10
	D1	Door	0.90 x 2.10
	D2	Door	0.75 x 2.10
	W	Window	0.90 x 1.20
	KW	Kit. Window	0.90 x 0.90
	V	Ventilator	0.90 x 0.60

COLOUR CODE REFERENCE:-	
SITE BOUNDRY	
PROPOSED BUILDING	
ROAD	

APPLICANT:-
Mr. SELVAN , S/o Mr. THANGA PANDI NADAR,

LICENSED SURVEYOR:-

Er. N.Lenin Prabhu ,B.E.,
LICENSED BUILDING SURVEYOR
CELL : 7708108103 ,

NOTE:-
NUCLER POWER PLANT TO BUILDING DISTANCE =3 KM

FOR OFFICE USE ONLY:-