



PLAN SHOWING THE PROPOSED CONSTRUCTION OF RCC ROOF RESIDENTIAL HOUSE BUILDING

IN SY.NO: 262/5, KOODANKULAM VILLAGE & PANCHAYAT RADHAPURAM UNION.


APPLICANT:- Mrs. ANNASELVAM , W/o Mr. BASKAR,

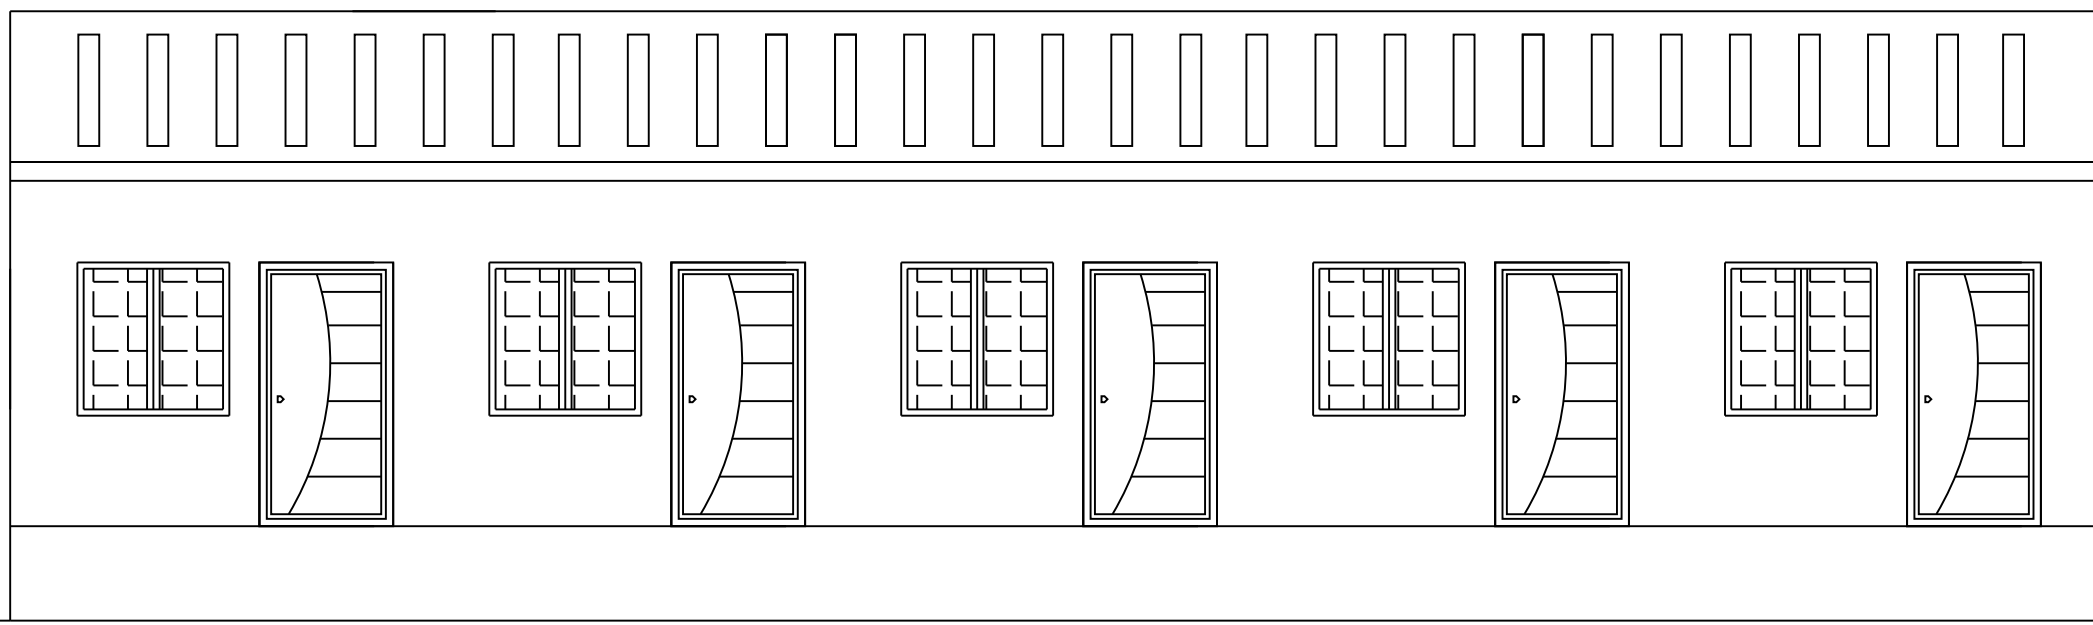






ELEVATION

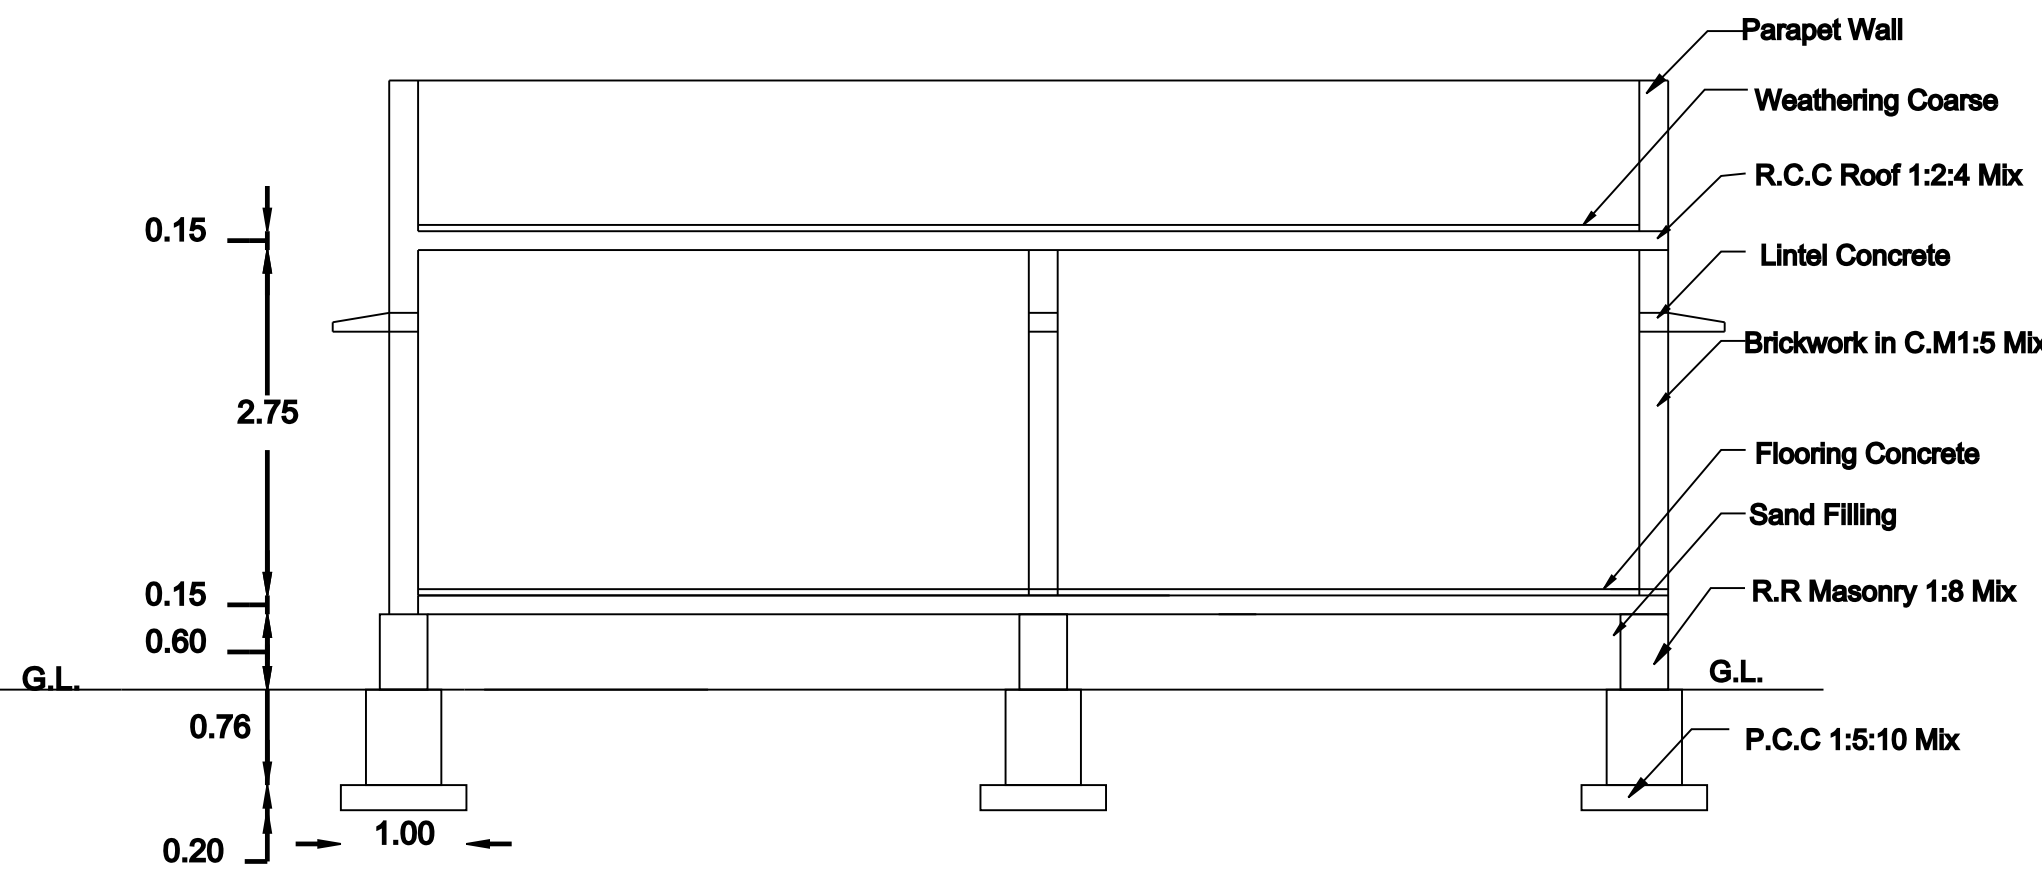


SECTION ON AA

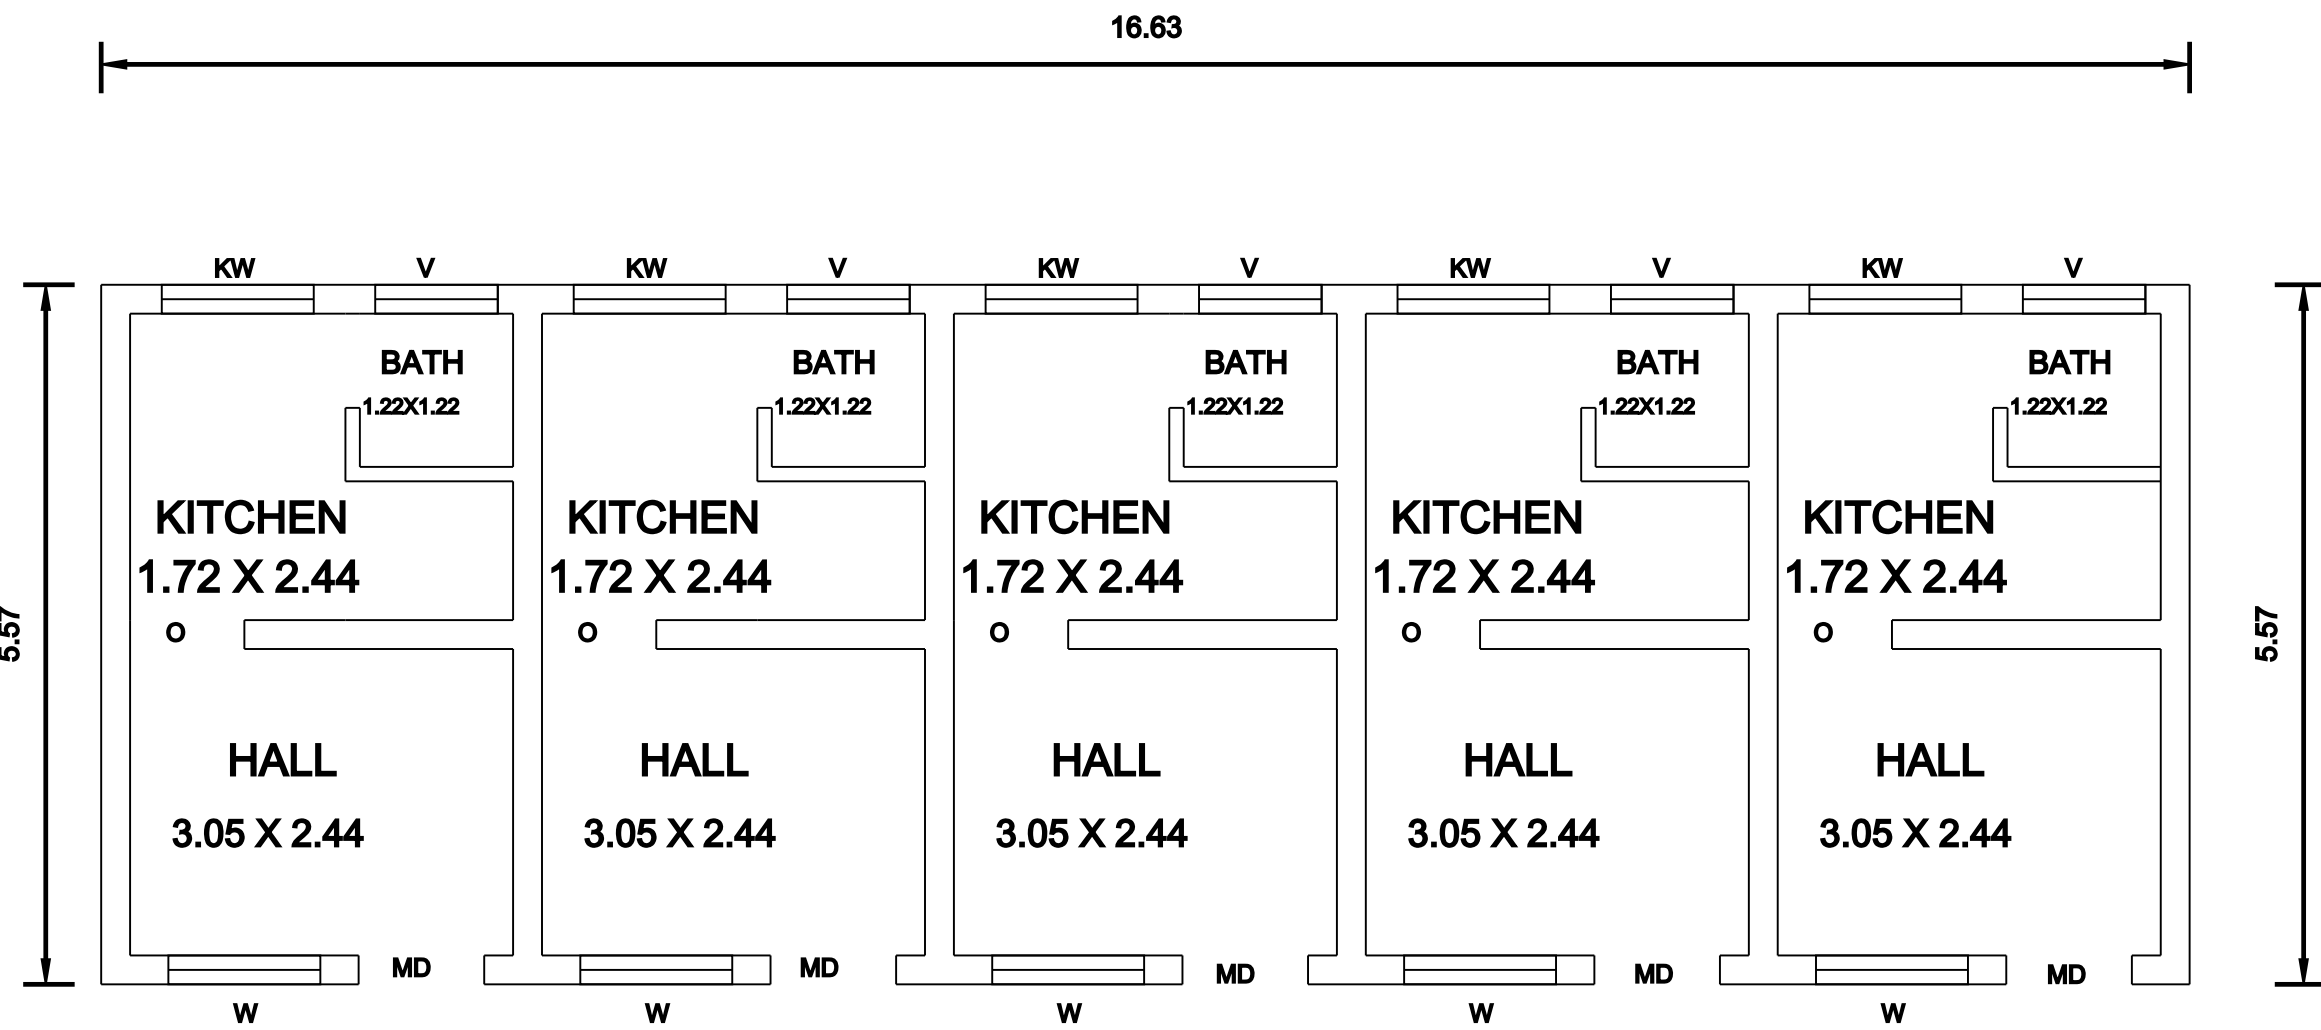

PRO.G.FLOOR PLAN

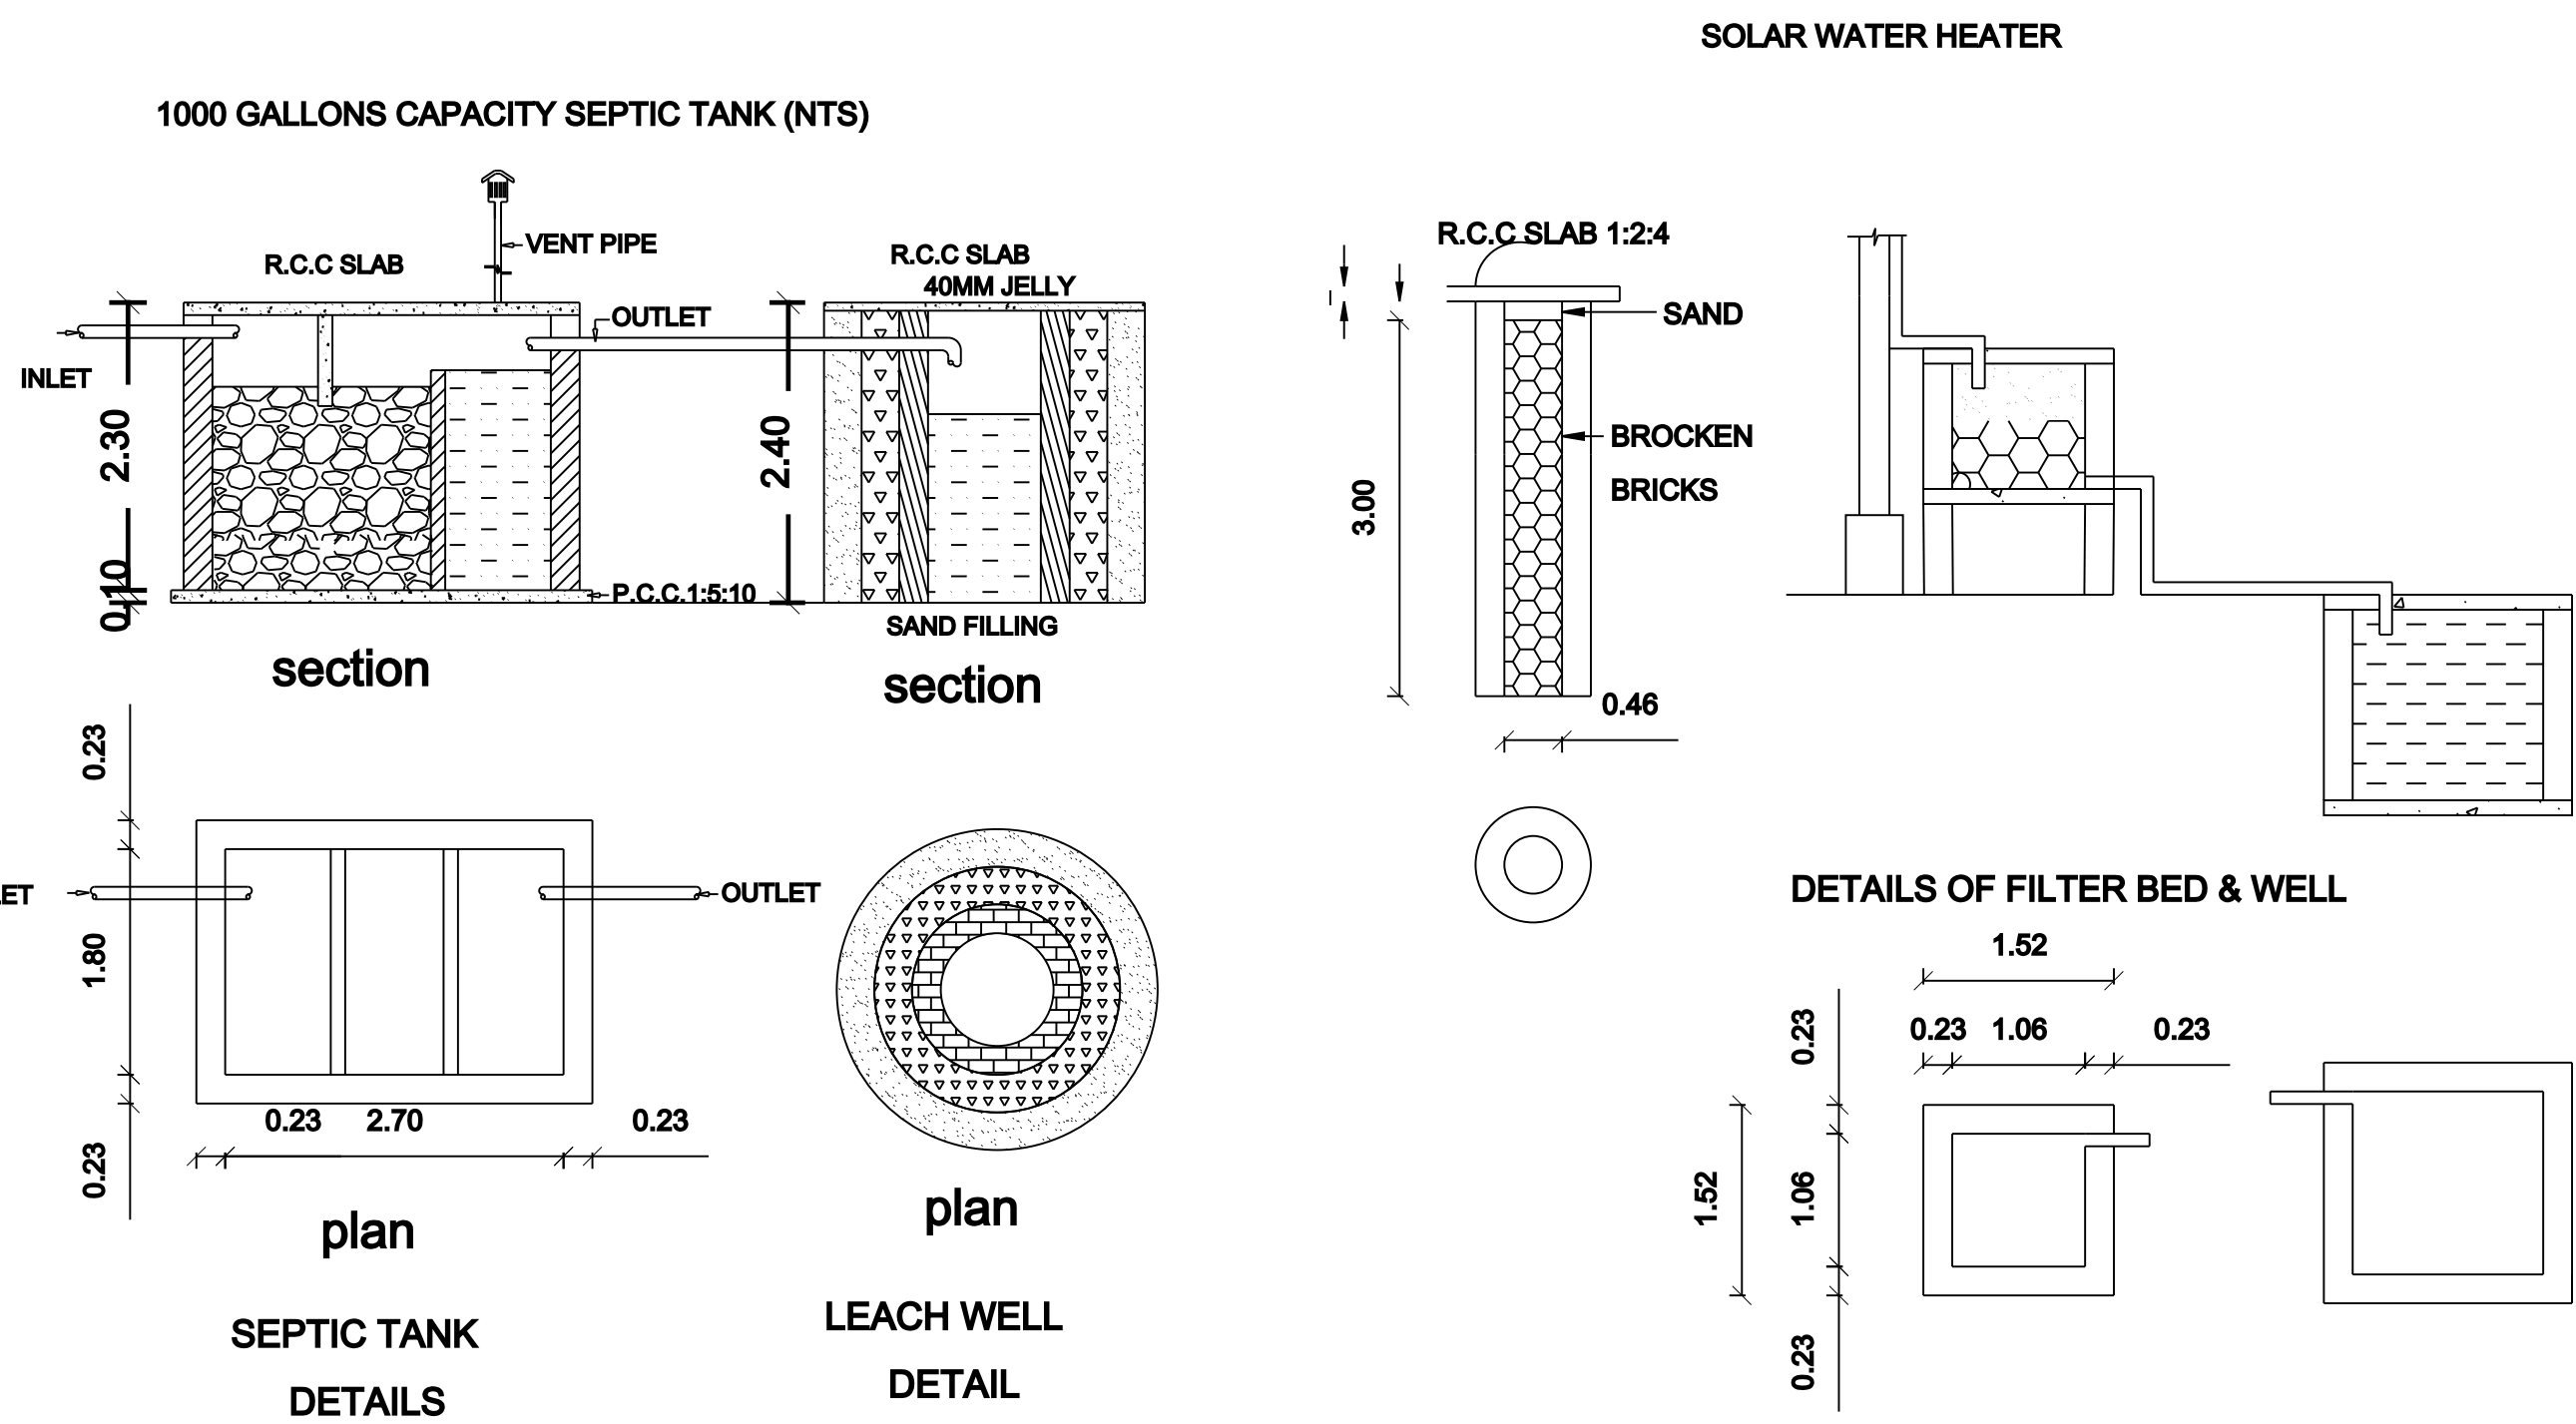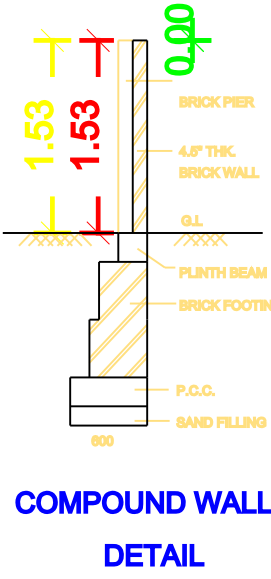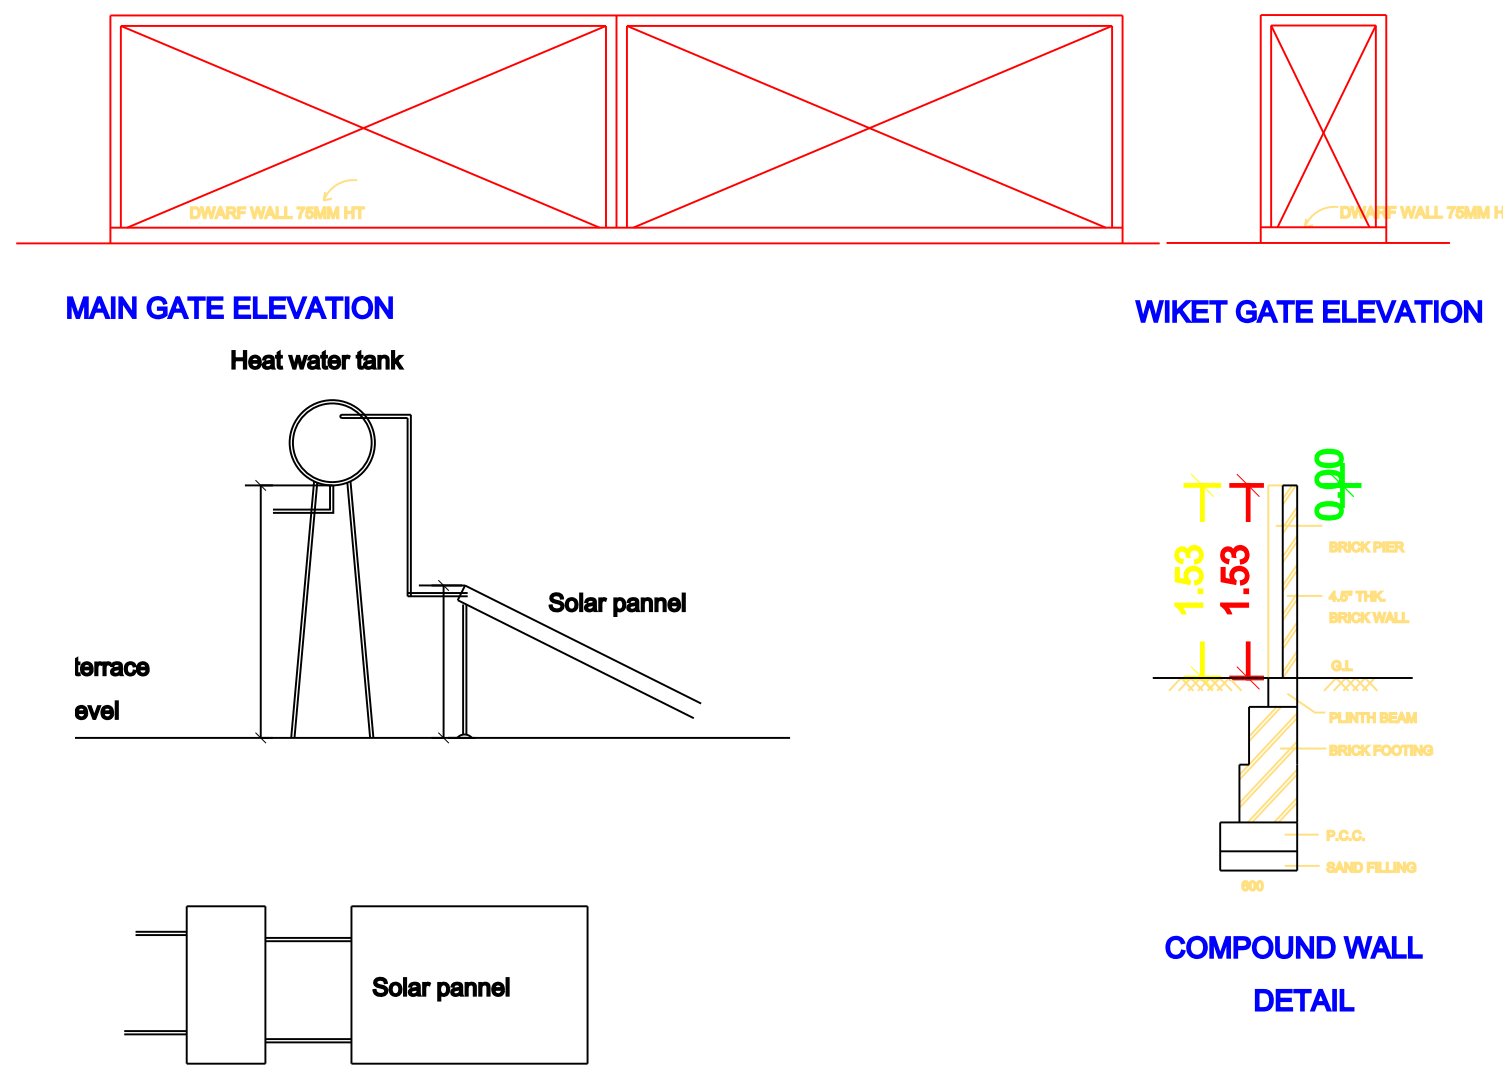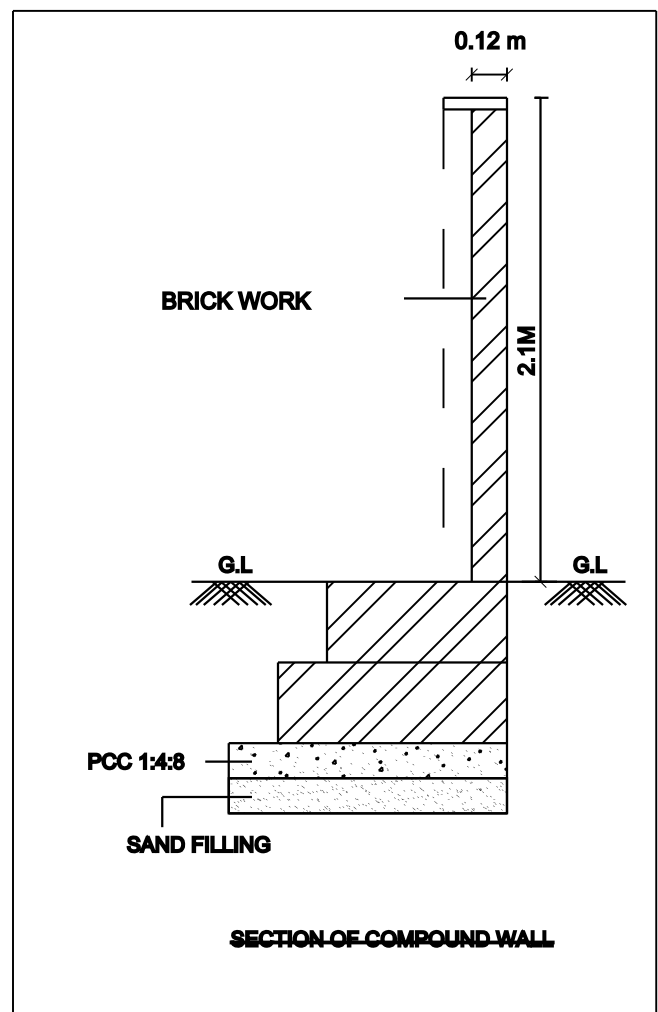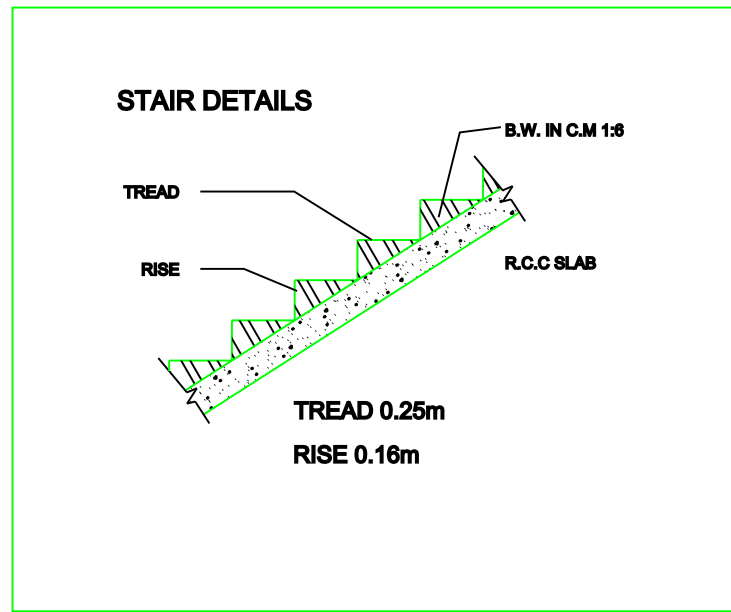

SITE PLAN
(SCALE:- 1:100)

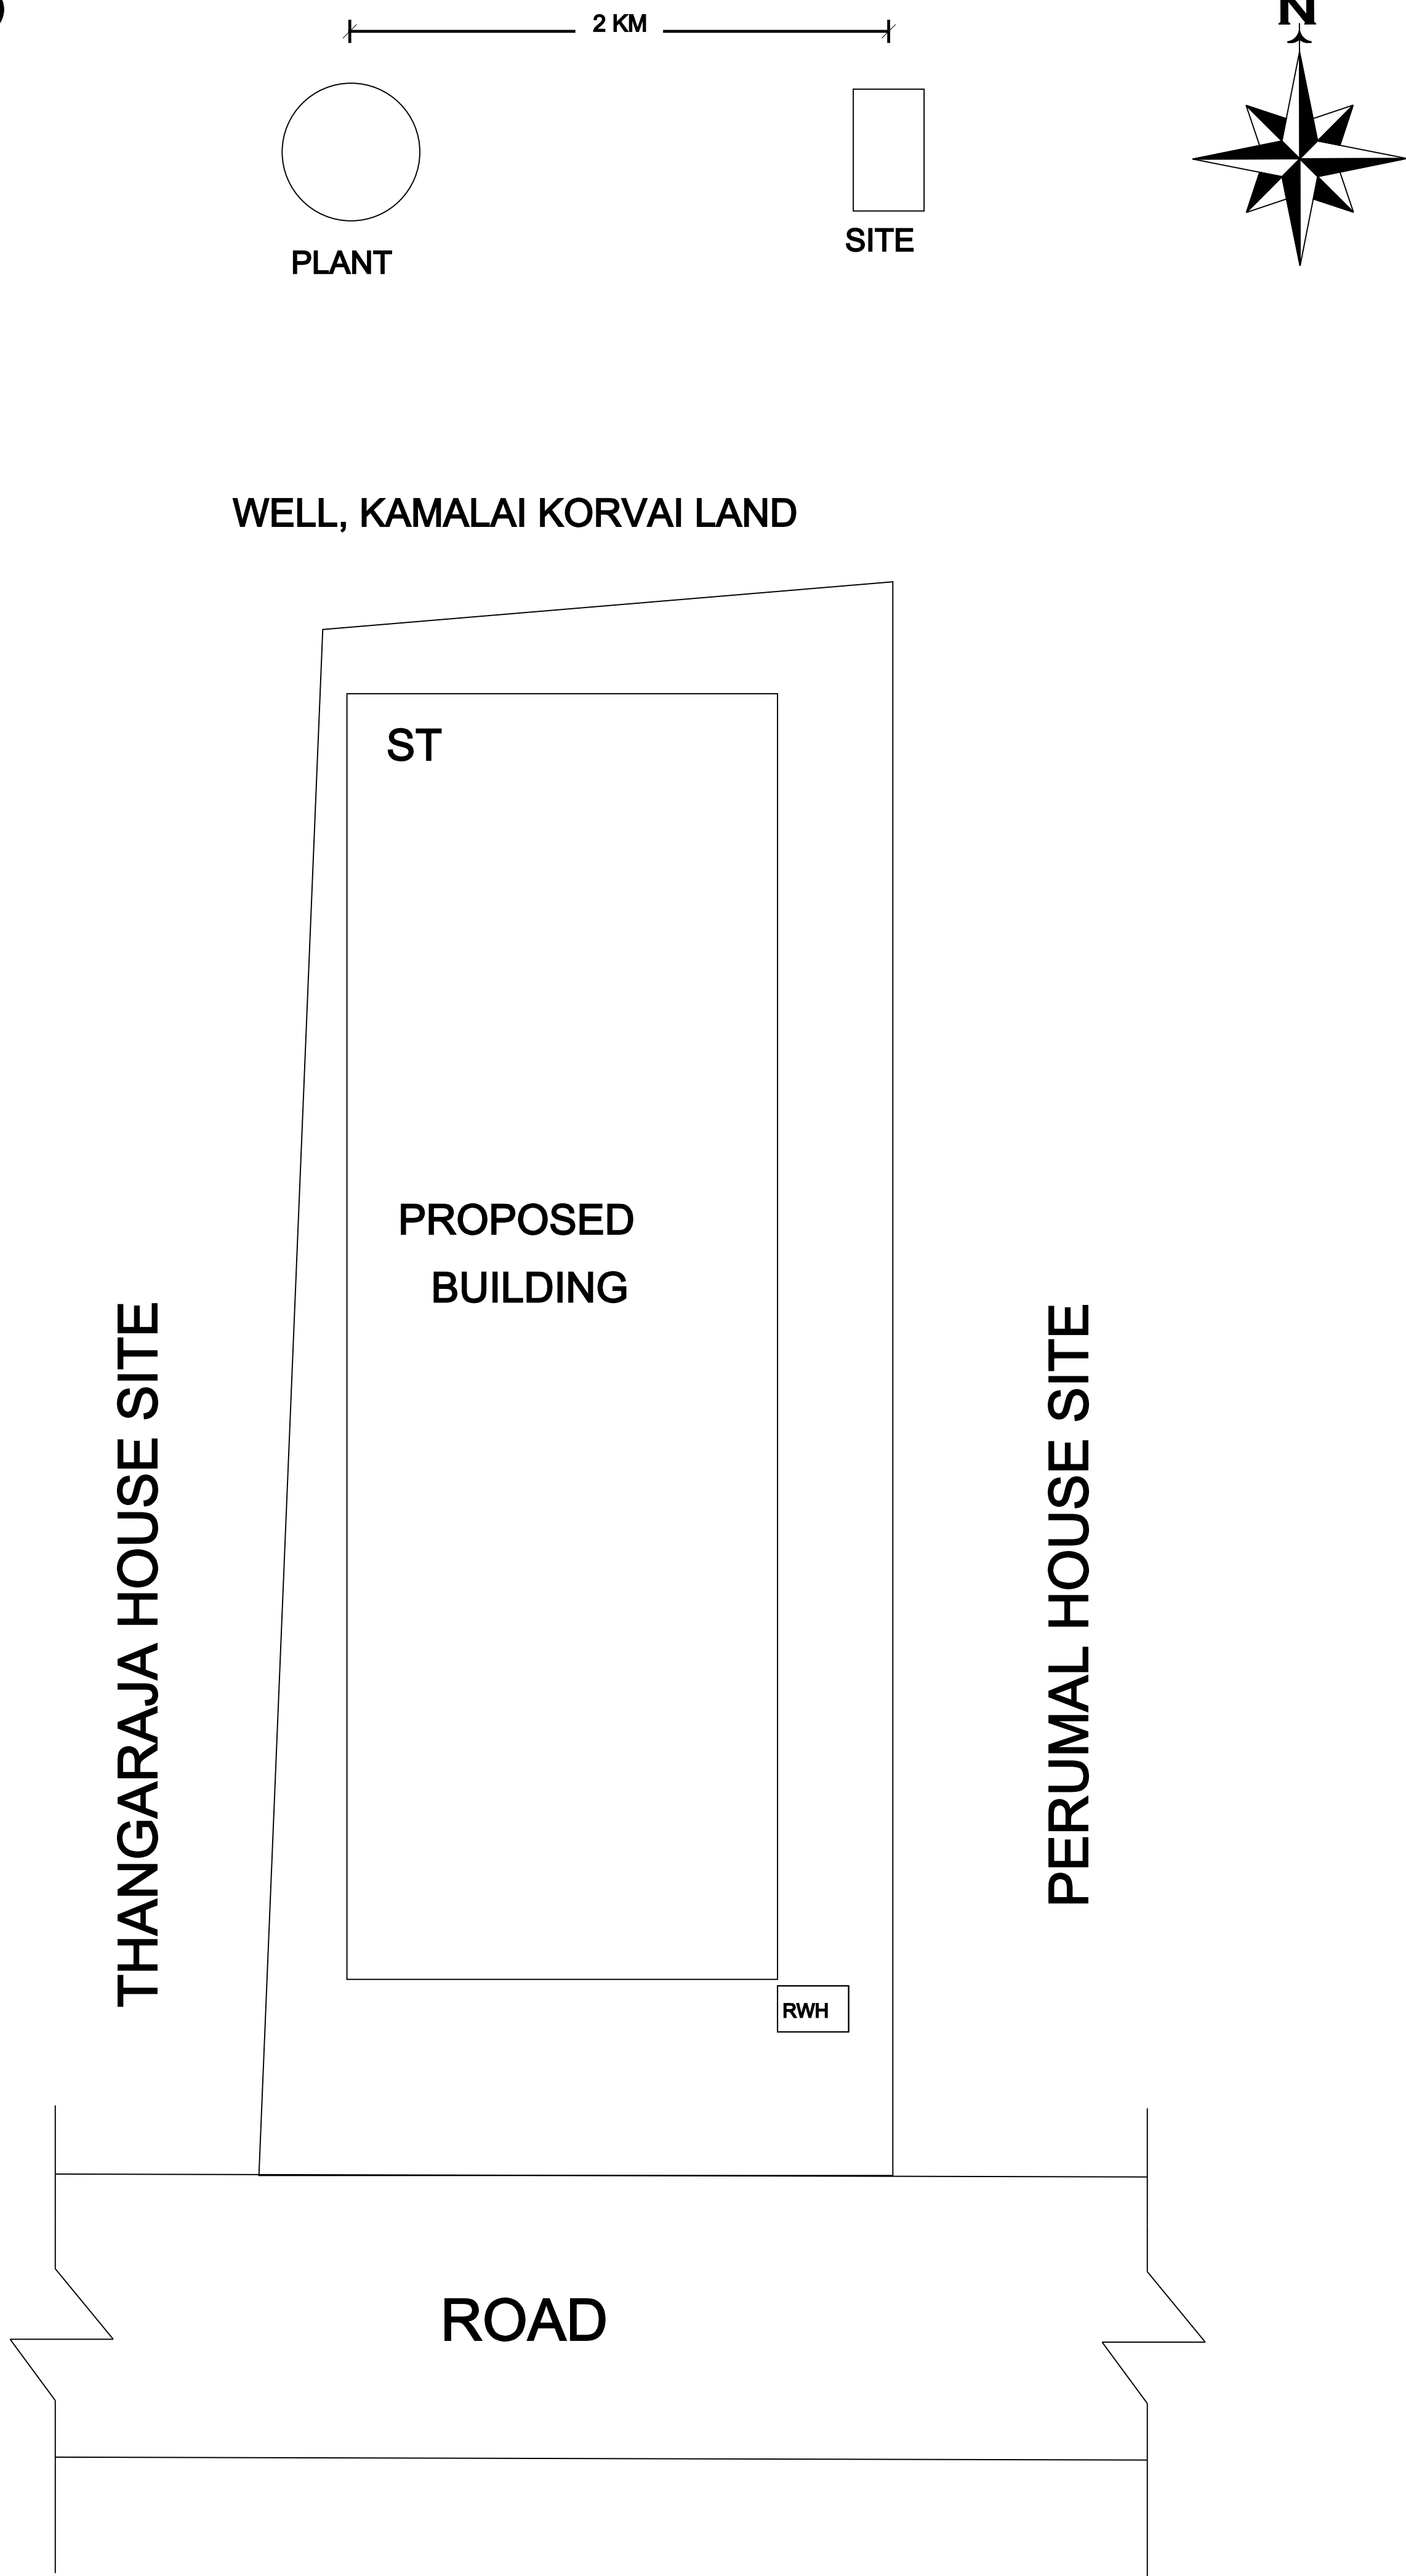

ALL DIMENSIONS IN 'M'

AREA STATEMENT:-	SQ.MT	SQ.FT	
SITE AREA	158.00	1700.08	
PROPOSED BUILDING			
GROUND FLOOR AREA	92.63	996.69	
0.49			
DETAILS OF JOINERIES:-			
	Type	Description	Size
	D	Door	1.06 x 2.10
	D1	Door	0.90 x 2.10
	D2	Door	0.75 x 2.10
	W	Window	0.90 x 1.20
	KW	Kit. Window	0.90 x 0.90
	V	Ventilator	0.90 x 0.60

COLOUR CODE REFERENCE:-		
SITE BOUNDRY		
PROPOSED BUILDING		
ROAD		

E. Annaselvam

APPLICANT:-
Mrs. ANNASELVAM , W/o Mr. BASKAR,

LICENSED SURVEYOR:-
Er. N. Lenin Prabhu
Er. N.Lenin Prabhu ,B.E.,
LICENSED BUILDING SURVEYOR
CELL : 7708108103 ,

NOTE:-
NUCLER POWER PLANT TO BUILDING DISTANCE = 2 KM

FOR OFFICE USE ONLY:-