



PLAN SHOWING THE PROPOSED CONSTRUCTION OF RCC ROOF RESIDENTIAL HOUSE BUILDING

IN SY.NO: 952/3K, KODANKULAM VILLAGE & PANCHAYAT RADHAPURAM UNION.


APPLICANT:- Mr. USIKKATTAN , S/o Mr. ESAKKIMUTHU,

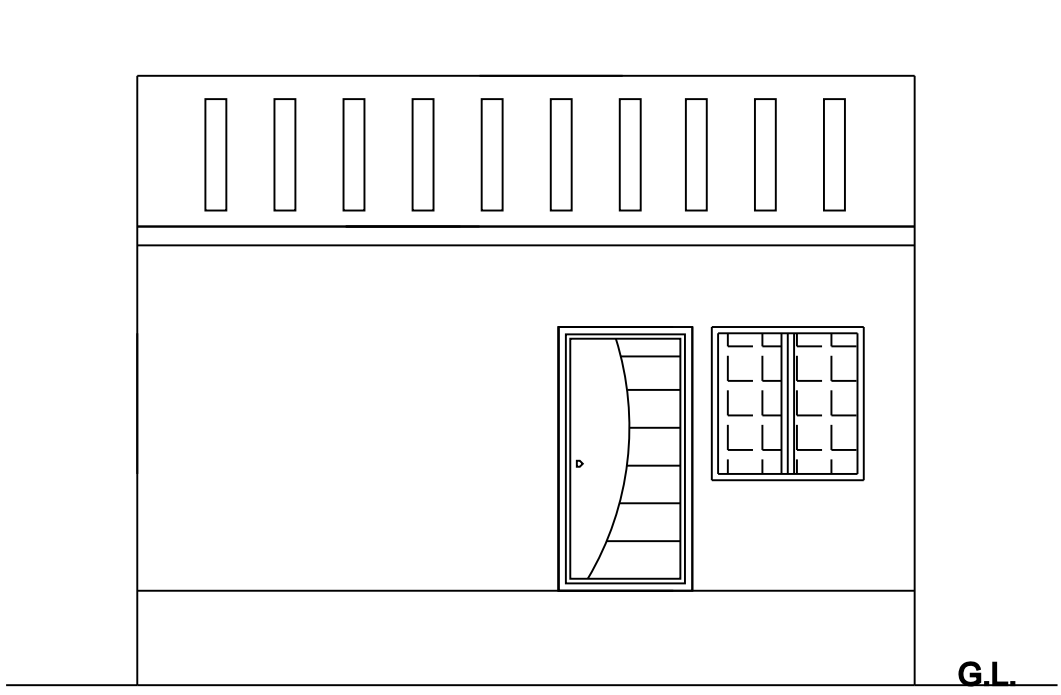

ELEVATION


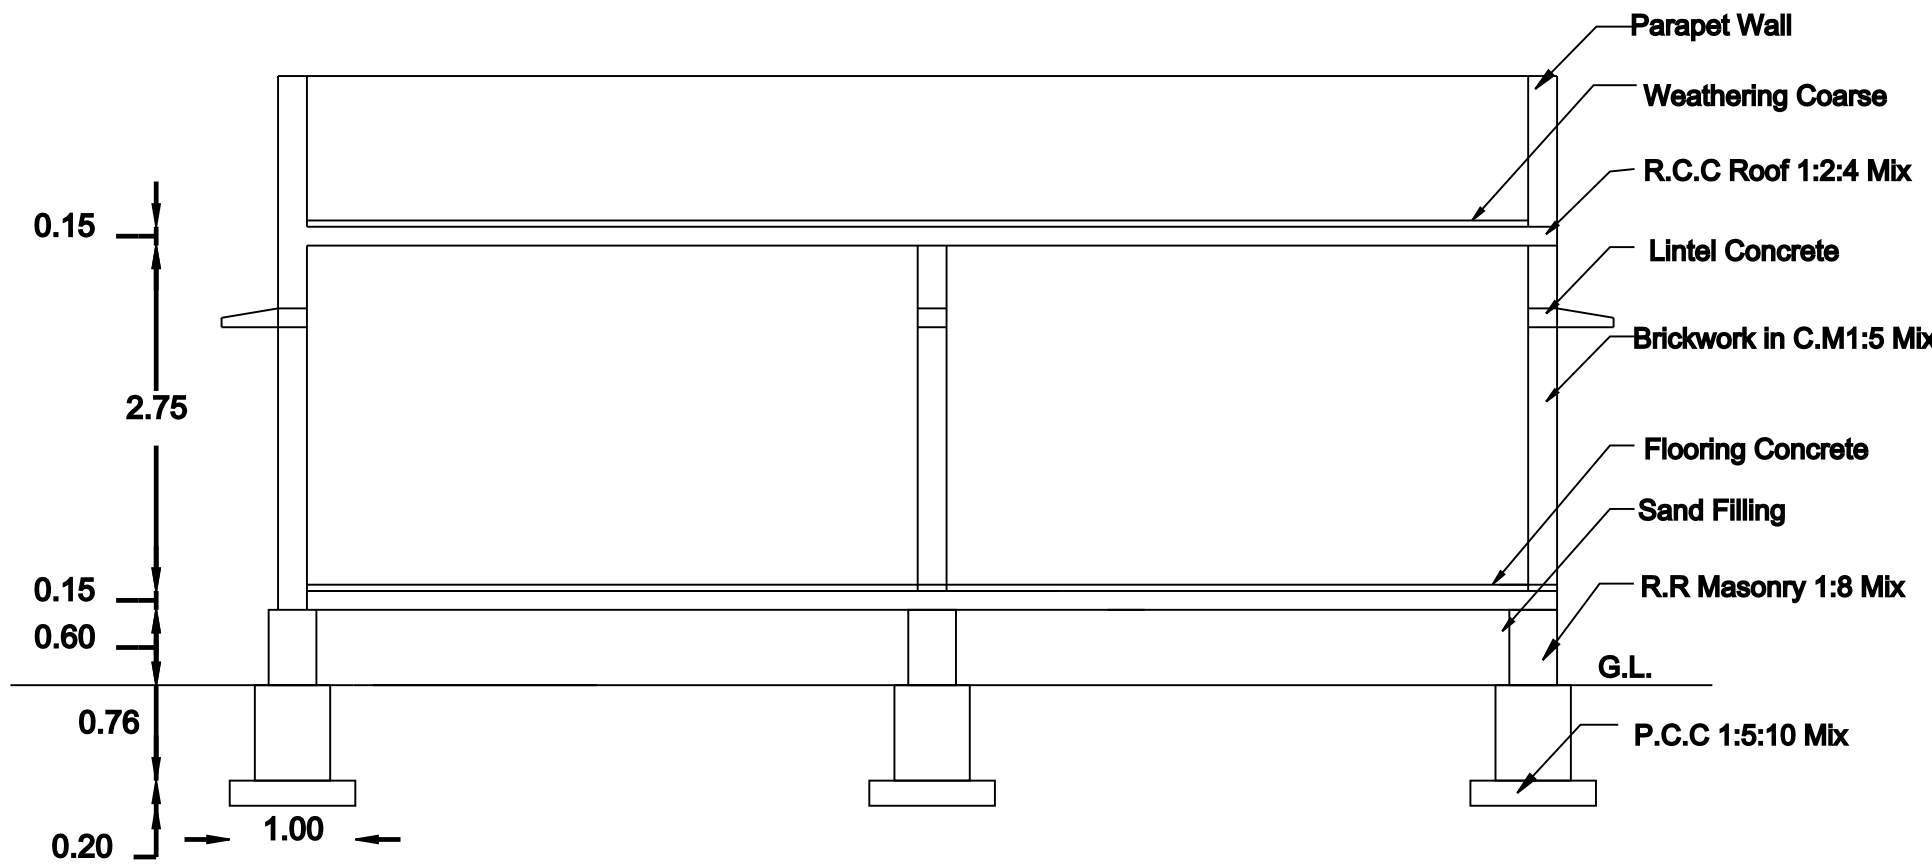


SECTION ON AA

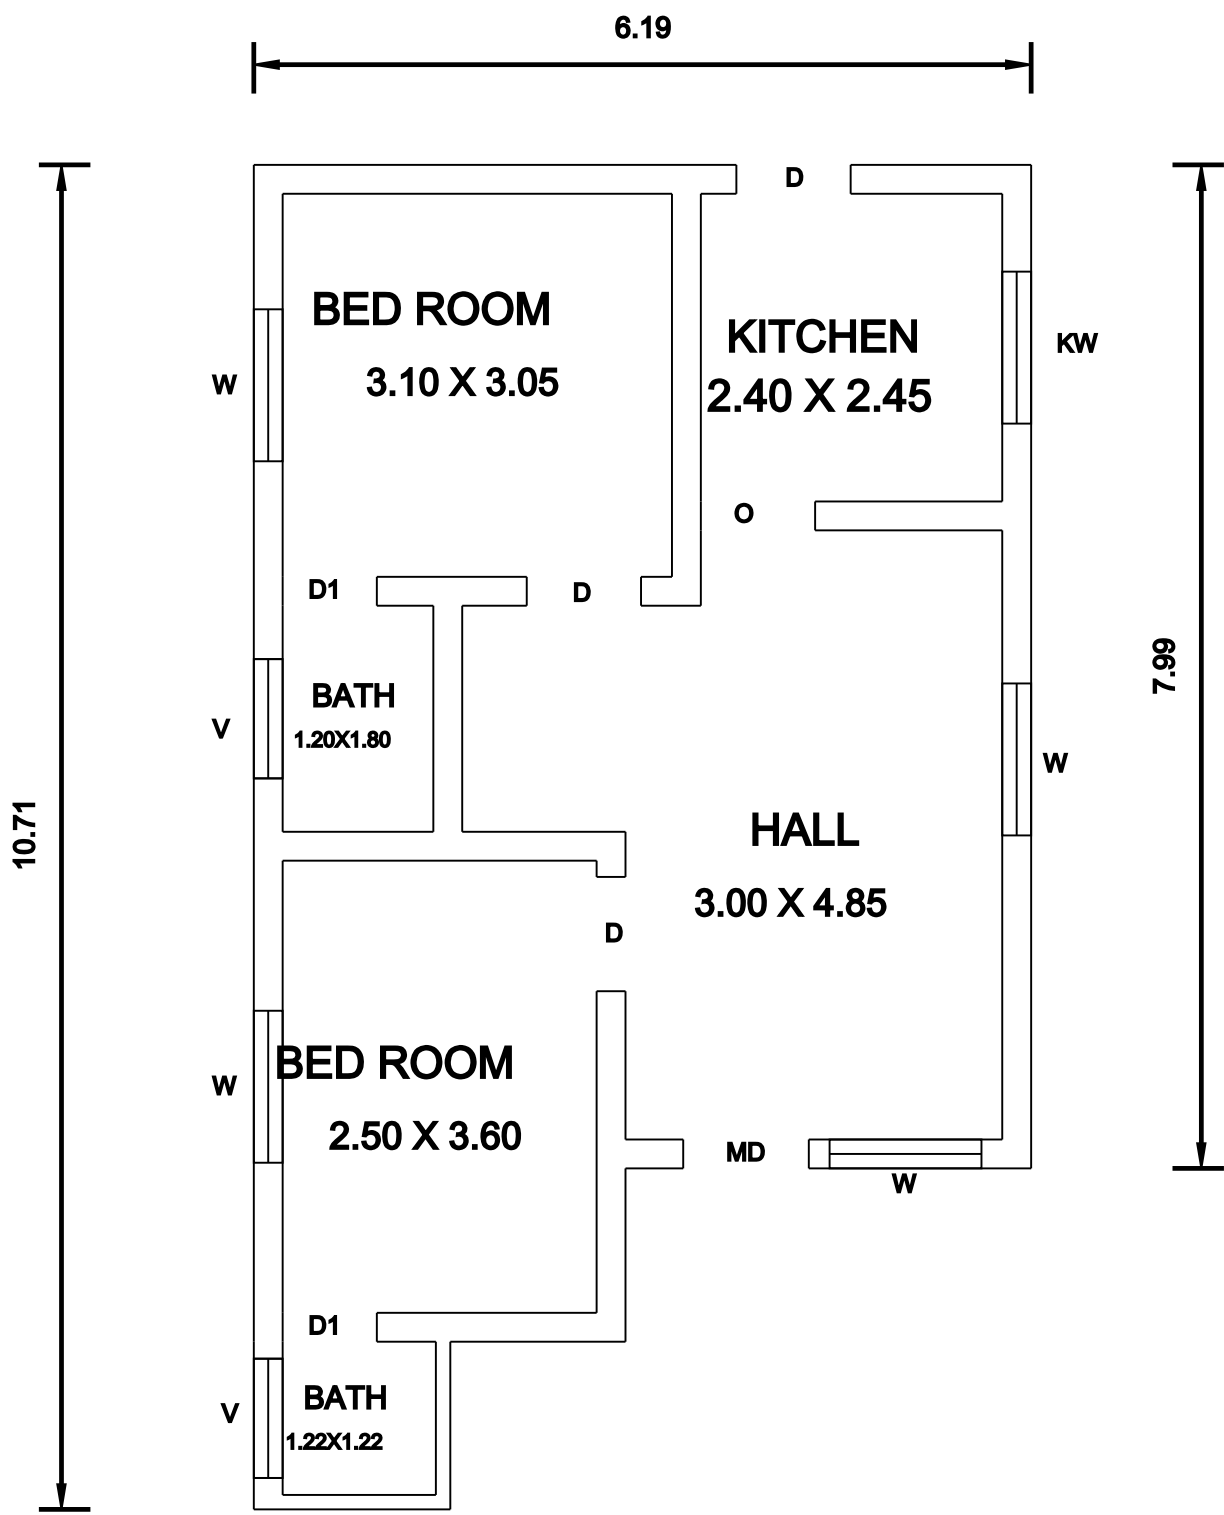

PRO.G.FLOOR PLAN





SITE PLAN
(SCALE:- 1:100)

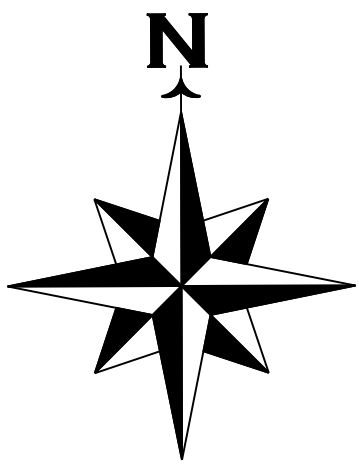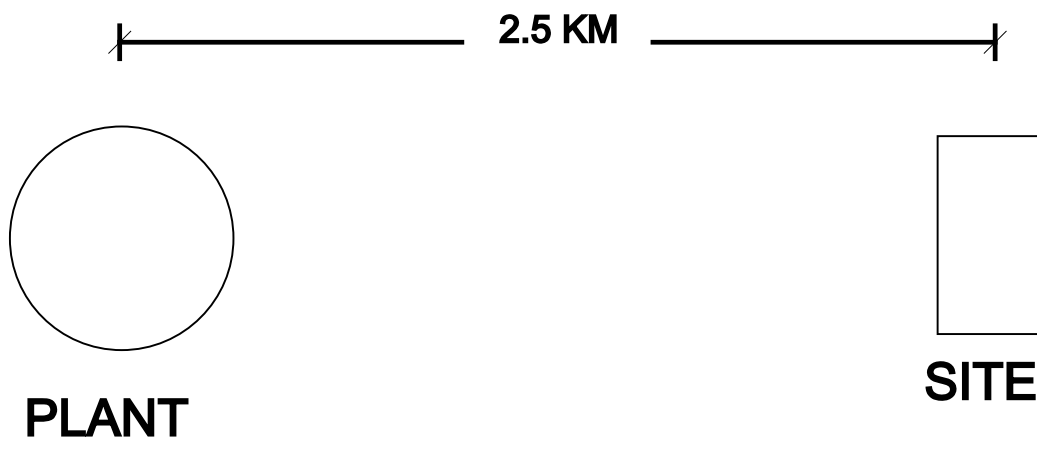

ROAD

PROPOSED
BUILDING

ALL DIMENSIONS IN 'M'

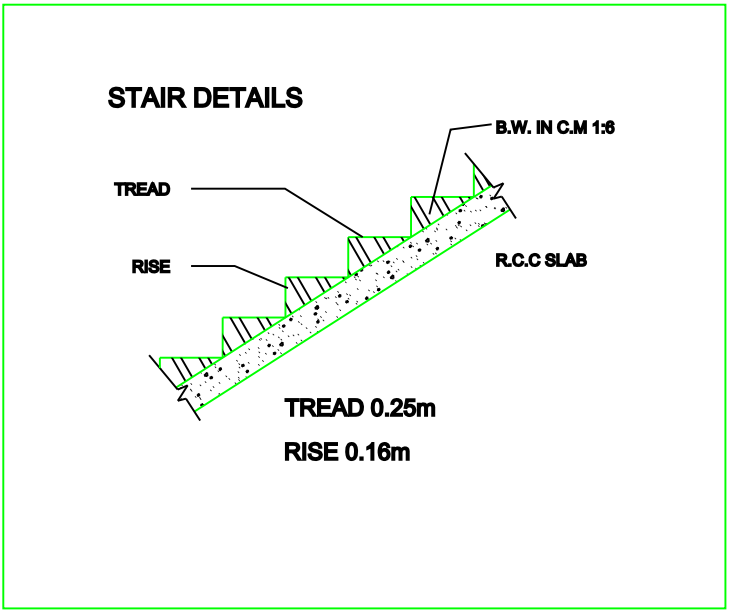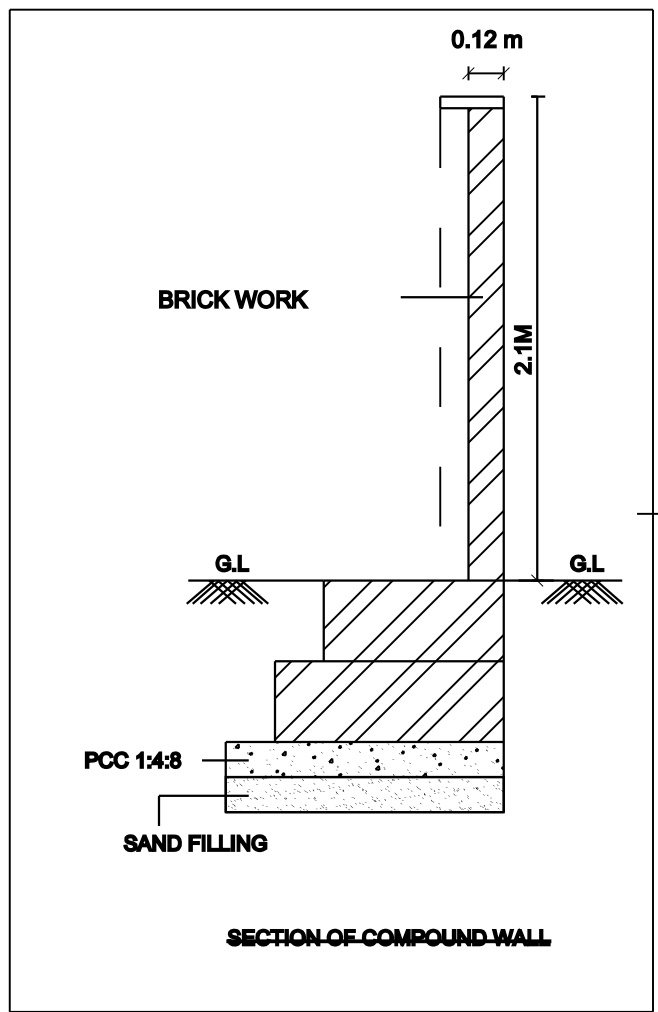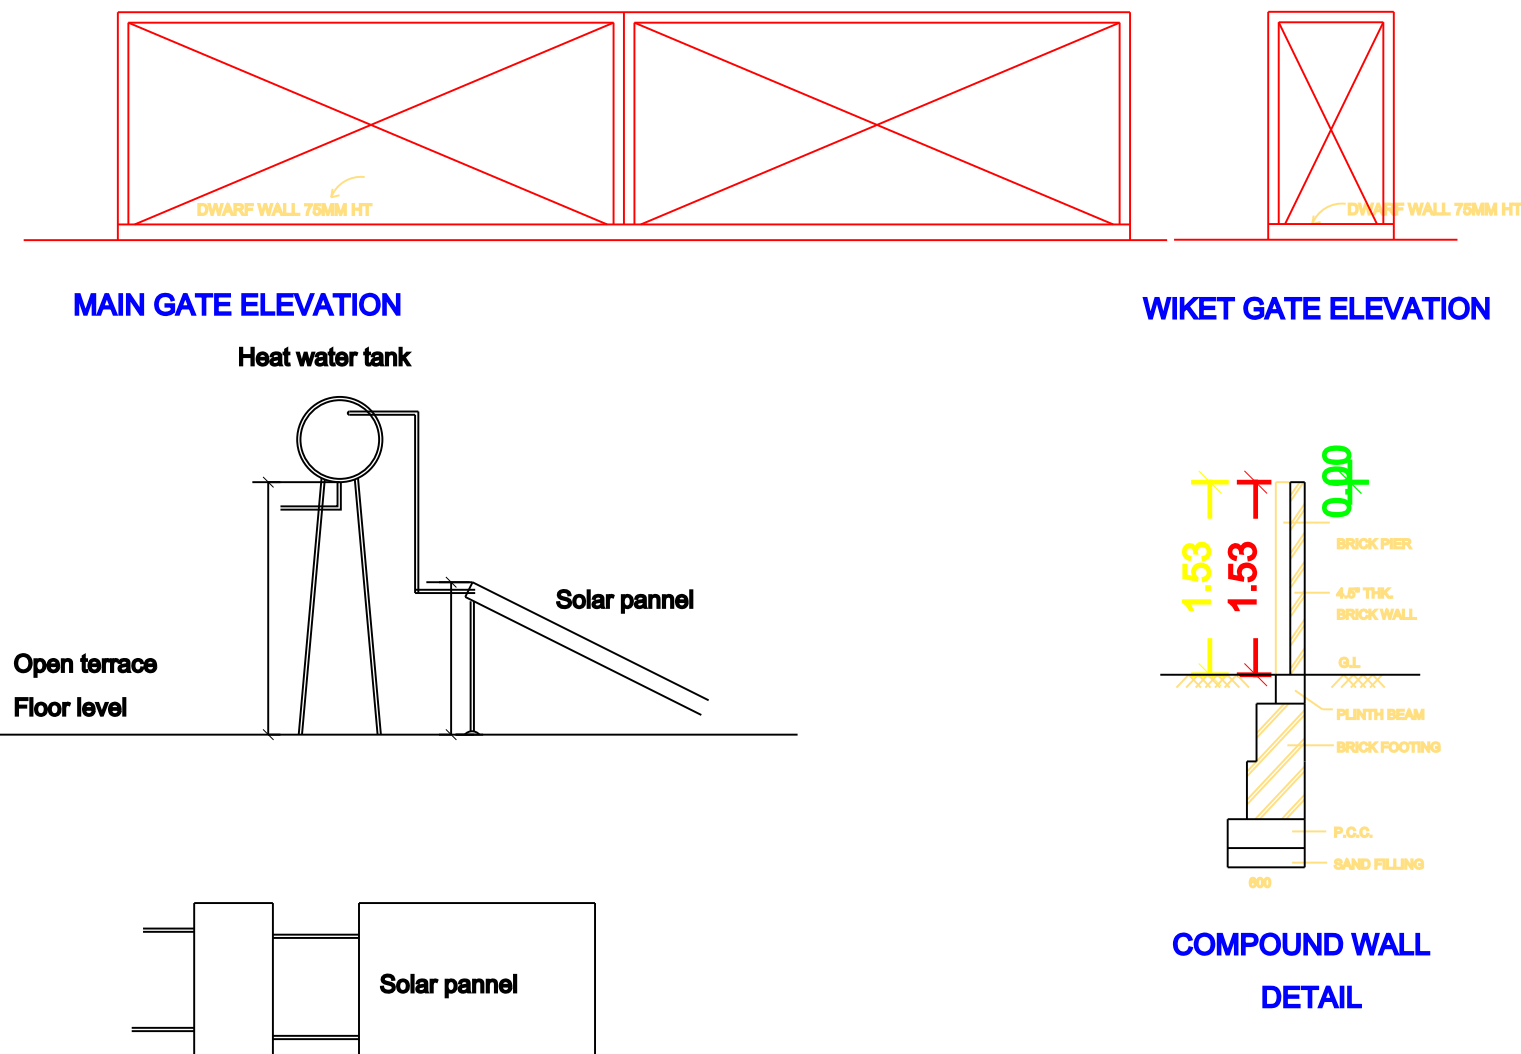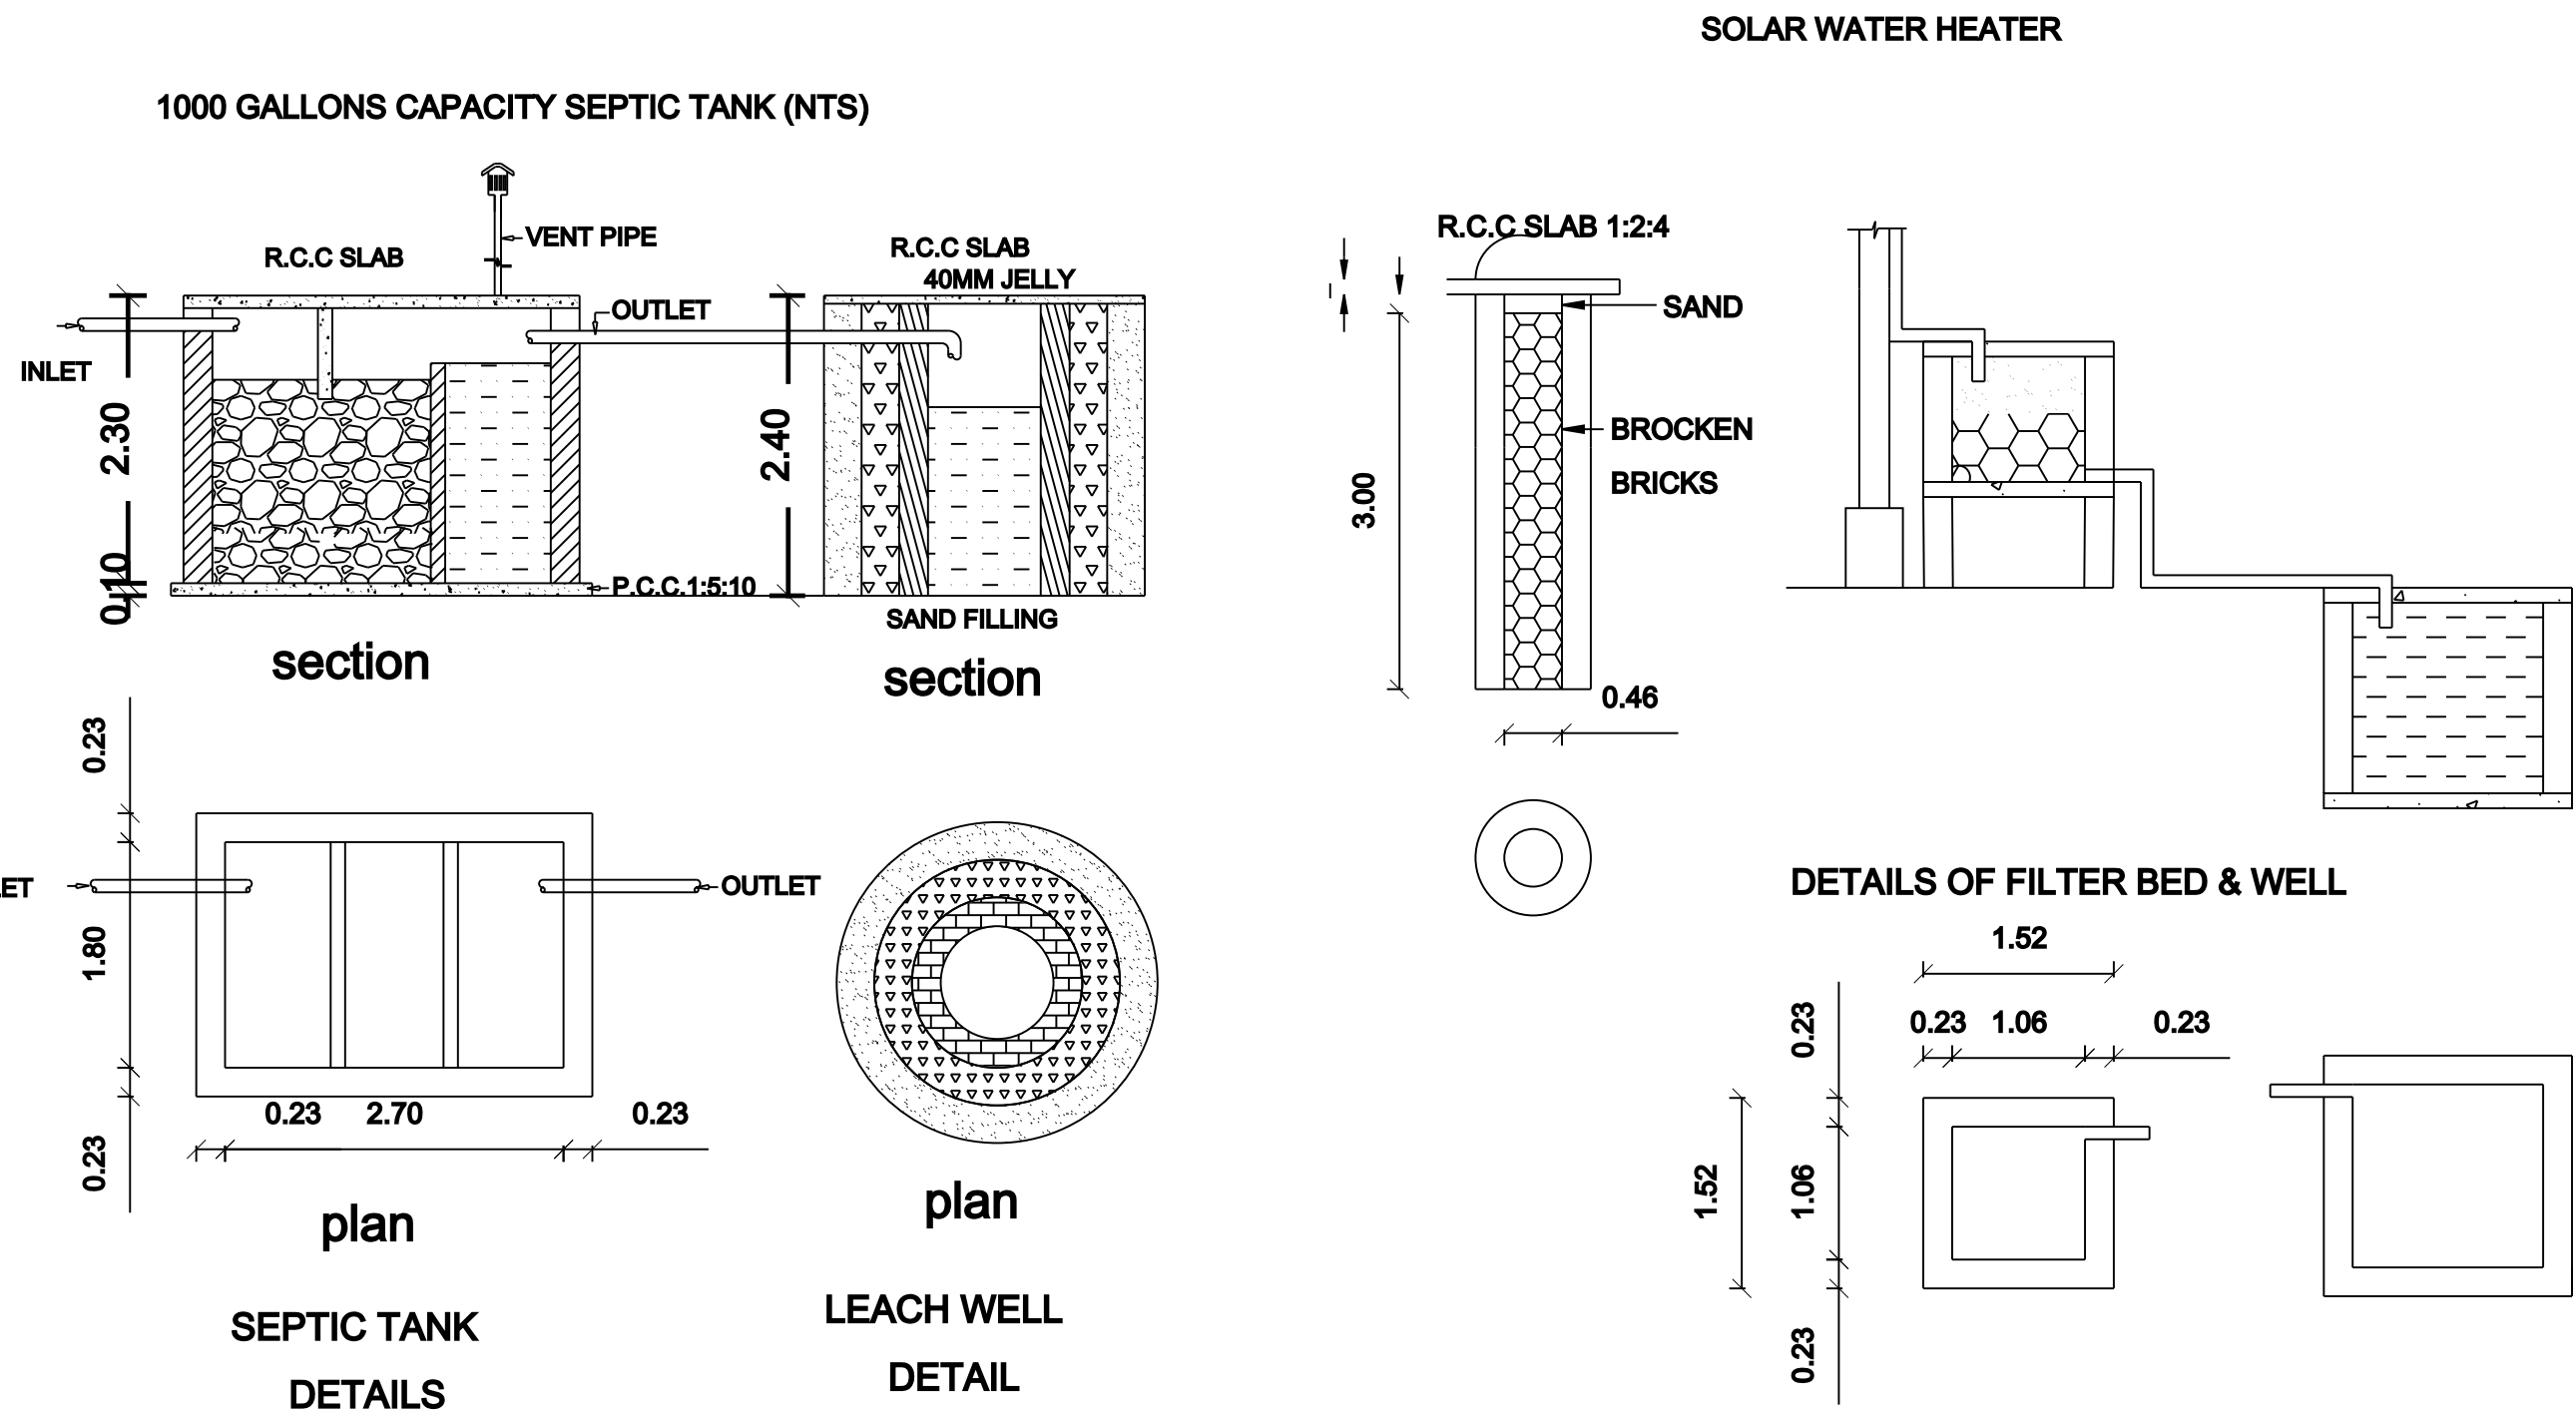

AREA STATEMENT:-	SQ.MT	SQ.FT
SITE AREA	150.00	1614.00
PROPOSED BUILDING		
GROUND FLOOR AREA	55.63	598.58
PLOT COVERAGE	37.09% 0.37	

DETAILS OF JOINERIES:-			
	Type	Description	Size
	D	Door	1.06 x 2.10
	D1	Door	0.90 x 2.10
	D2	Door	0.75 x 2.10
	W	Window	0.90 x 1.20
	KW	Kit. Window	0.90 x 0.90
	V	Ventilator	0.90 x 0.60

COLOUR CODE REFERENCE:-			
SITE BOUNDRY			
PROPOSED BUILDING			
ROAD			

APPLICANT:-
Mr. USIKKATTAN , S/o Mr. ESAKKIMUTHU,

LICENSED SURVEYOR:-

Er. N.Lenin Prabhu ,B.E.,
LICENSED BUILDING SURVEYOR
CELL : 7708108103 ,

NOTE:-
NUCLER POWER PLANT TO BUILDING DISTANCE = 2.5 KM

FOR OFFICE USE ONLY:-