



PLAN SHOWING THE PROPOSED CONSTRUCTION OF R.C.C. ROOF GROUND AND FIRST FLOOR RESIDENTIAL BUILDING IN
OLD SURVEY NO:209/1A15,(NEW SUB-DIVISION NO:209/1A15A1A,) AT SORAKAYALNATHAM VILLAGE&PANCHAYAT,
NATTRAMPALLI PANCHAYT UNION,NATTRAMPALLI TALUK AND TIRUPATTUR DISTRICT.

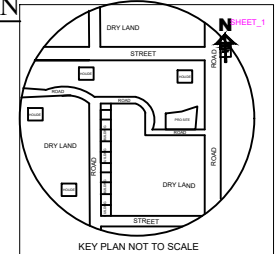

APPLICANT :Mr.K.KAJENDIRAN S/O Mr.KANNAN.

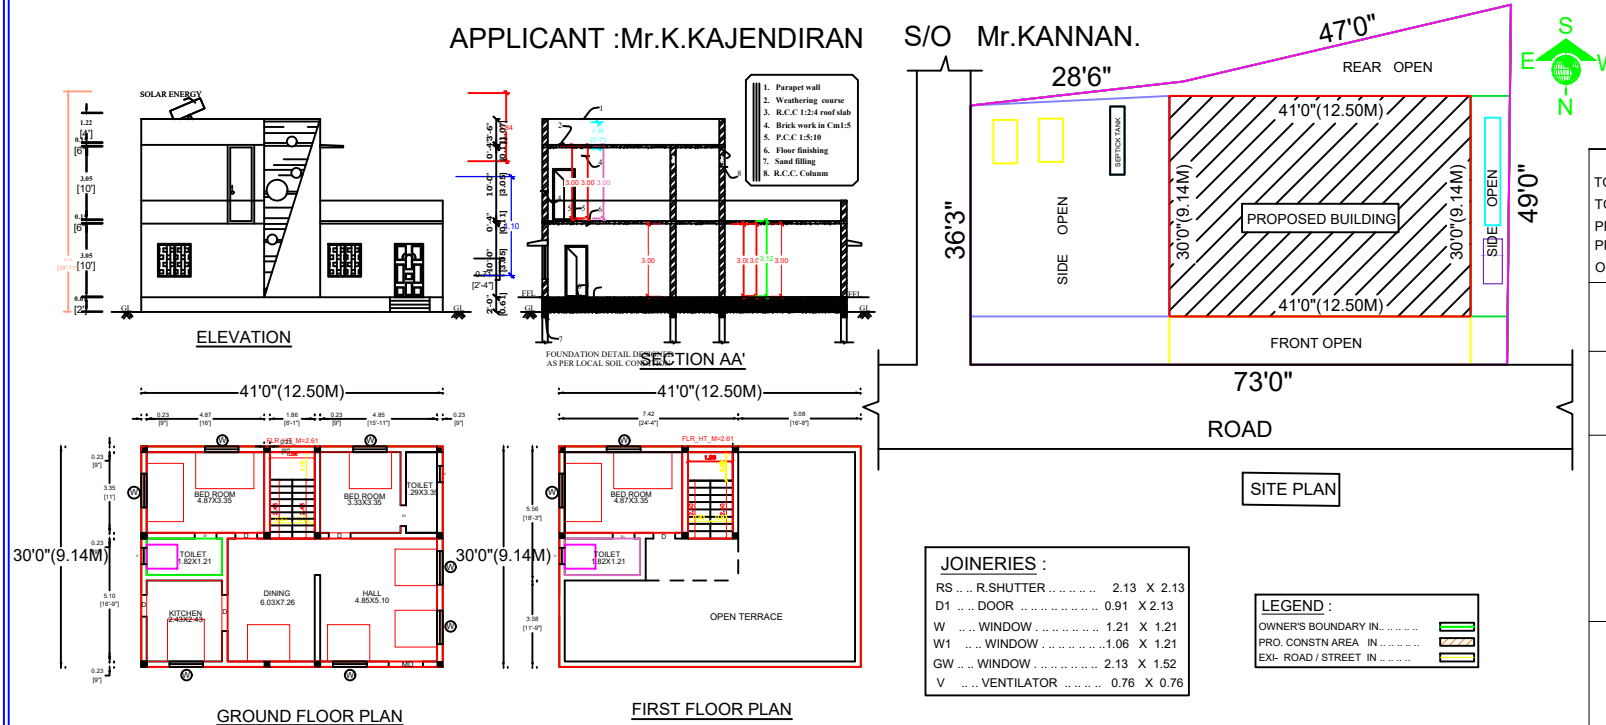

AREA DETAILS :		SQFT	(or)	SQMT
TOTAL AREA OF THE TSLR ..		3003.11		279.10
TOTAL AREA AS PER DOCUMENT ..		3052.00		283.64
PROPOSED CONSTN.IN G.F ..		1230.00		114.31
PROPOSED CONSTN.IN F.F ..		442.56		41.13
OPEN SPACE ..		594.79		55.27

$$\text{PLOT COVERAGE} = \frac{1230.00}{3052.00} = 0.40\%$$

$$\text{F.S.I.} = \frac{1230.00 + 442.56}{3052.00} = 0.54$$

Applicant's Name :Mr.KAJENDIRAN

ENGINEER

Er.S.ARCHANA PRIYA., B.E(Civil)
SUN BUILDERS
LICENSED BUILDING SURVEYOR
R.C.S MAIN ROAD,NATTRAMPALLI,
TIRUPATTUR DIST. 635852
CELL: 7339589586
9500855252

FOR OFFICE USE

